


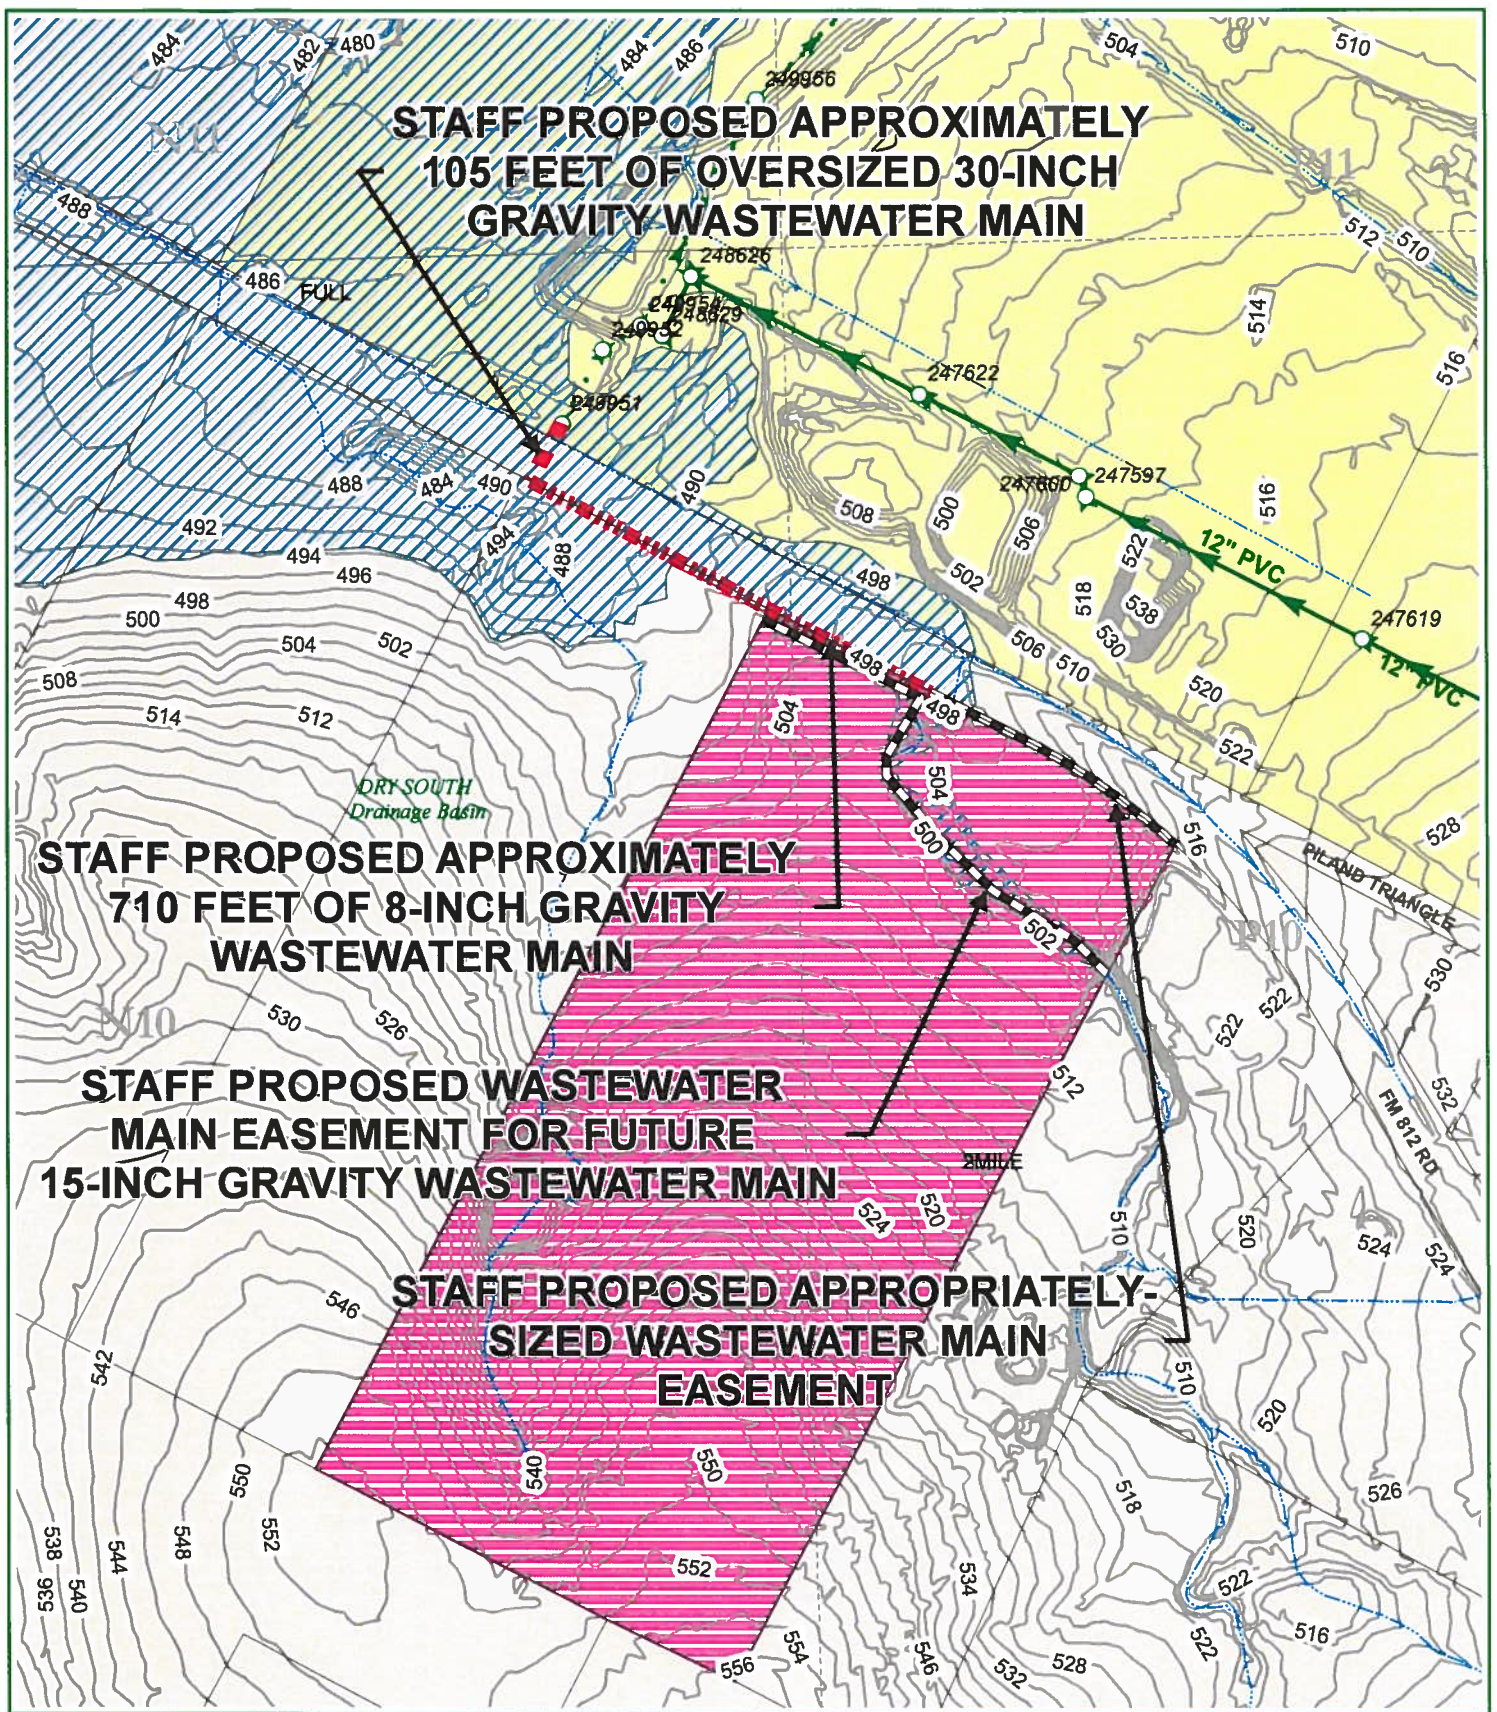

W.W. S.E.R. Name: Finspeed
W.W. S.E.R. Number: 3429

Utility Development Services Plotted 5/14/2014