


Williamson Creek proposed C.I.P.P.

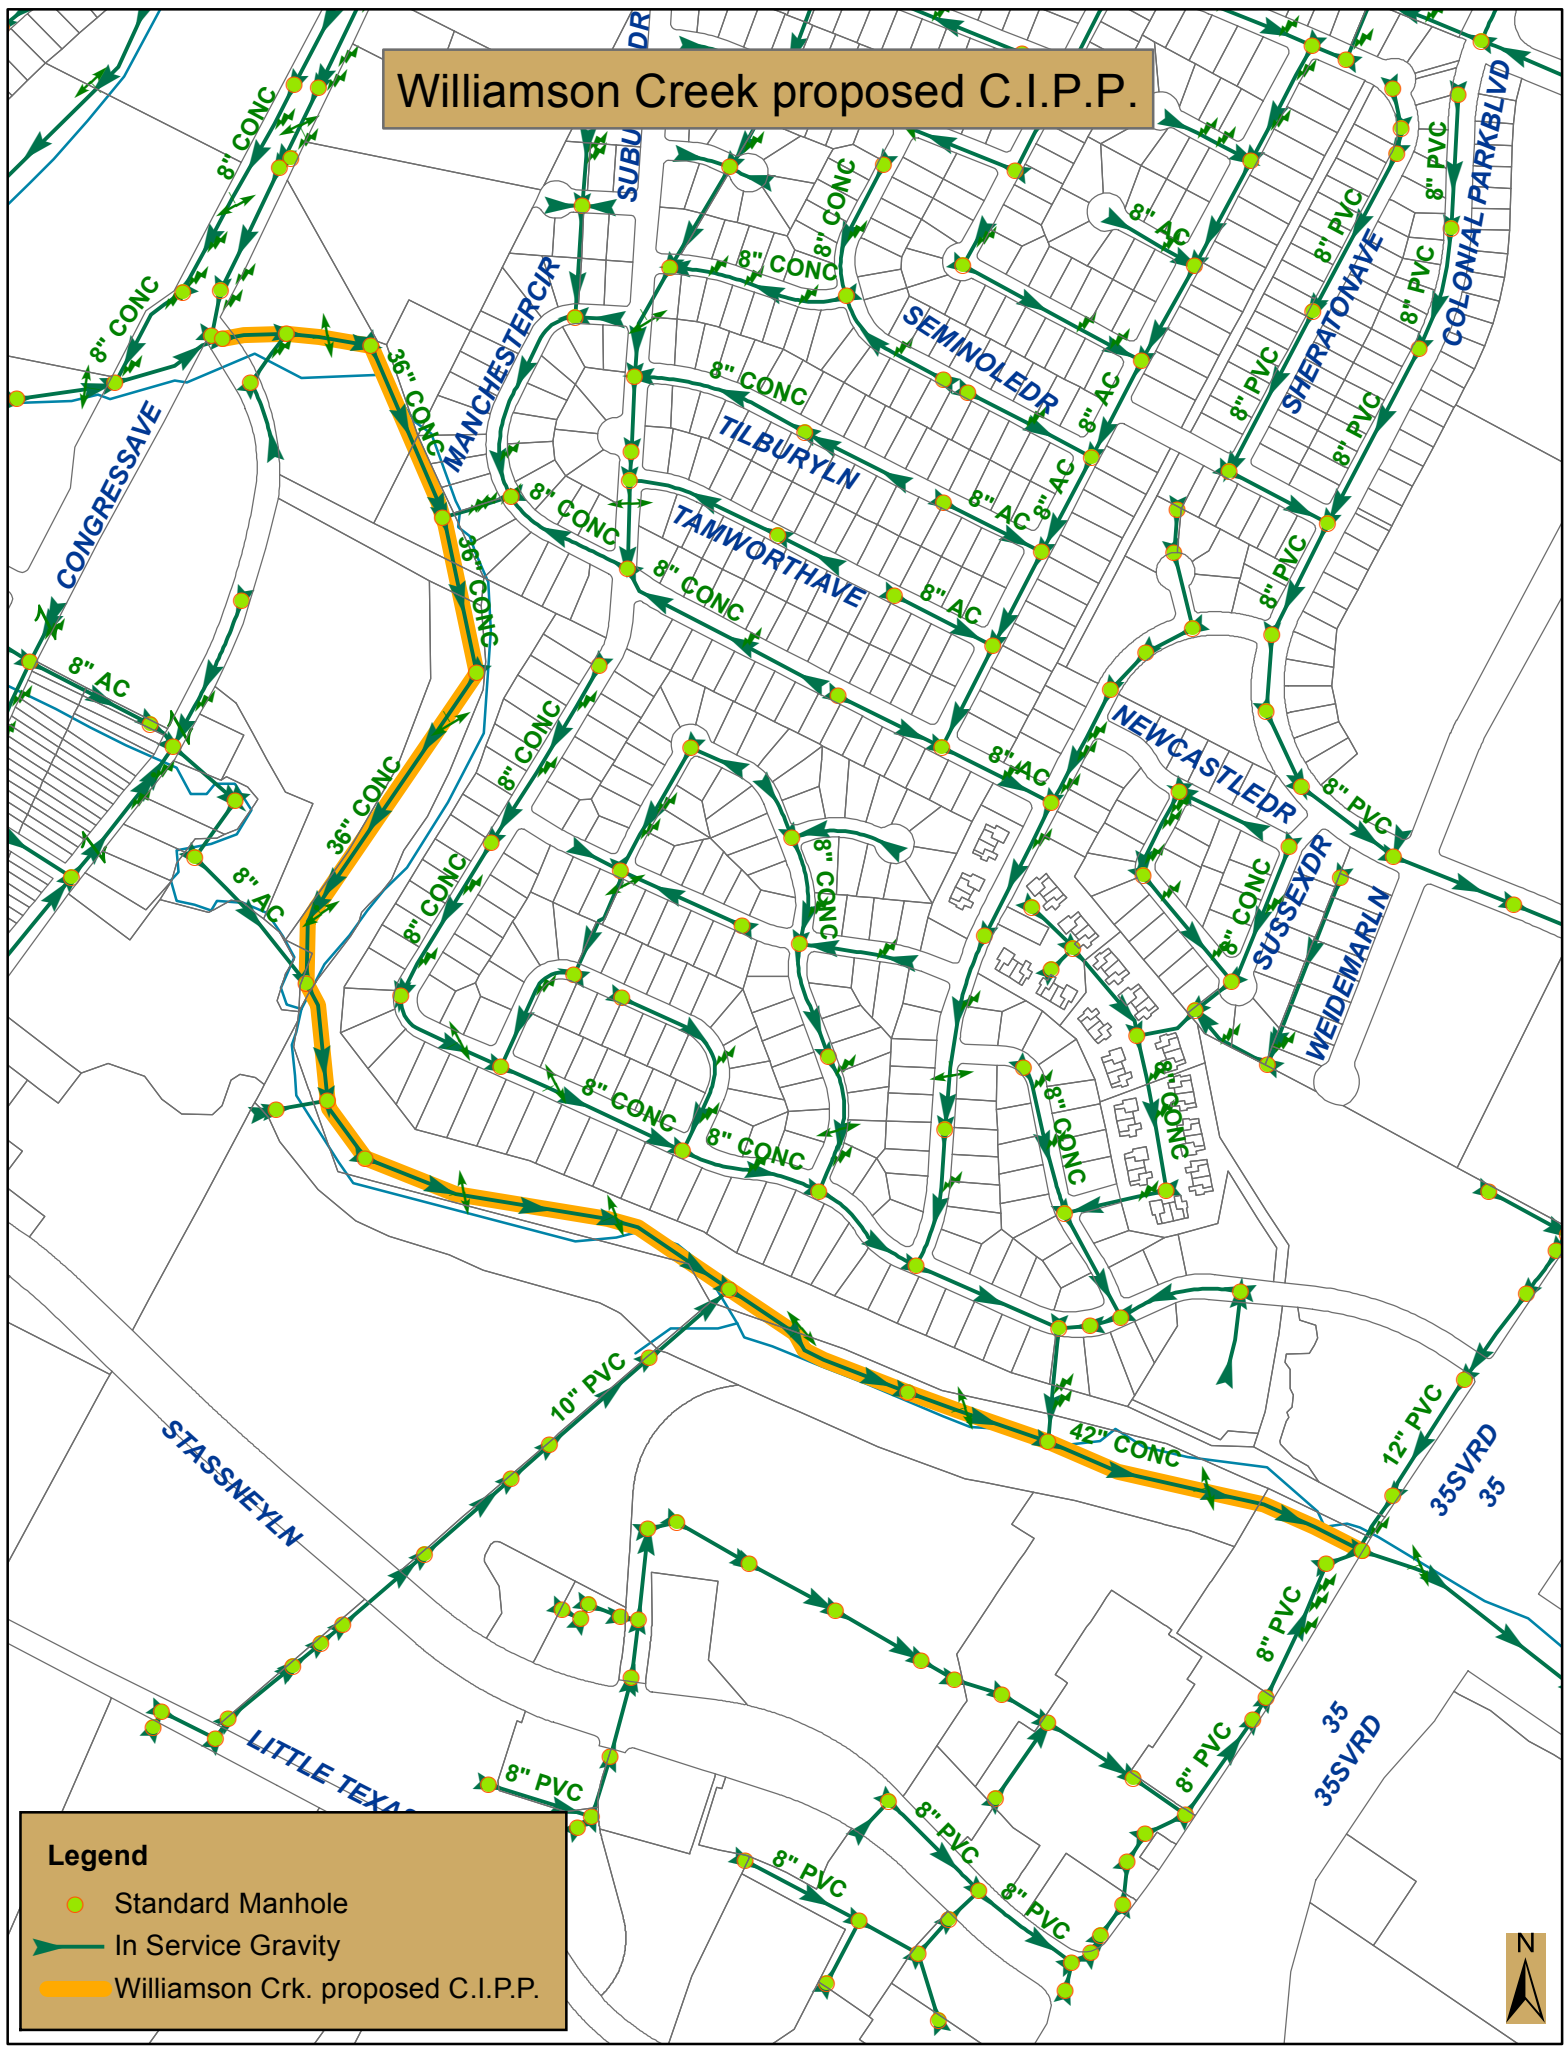

Legend

- Standard Manhole
- In Service Gravity
- Williamson Crk. proposed C.I.P.P.

