

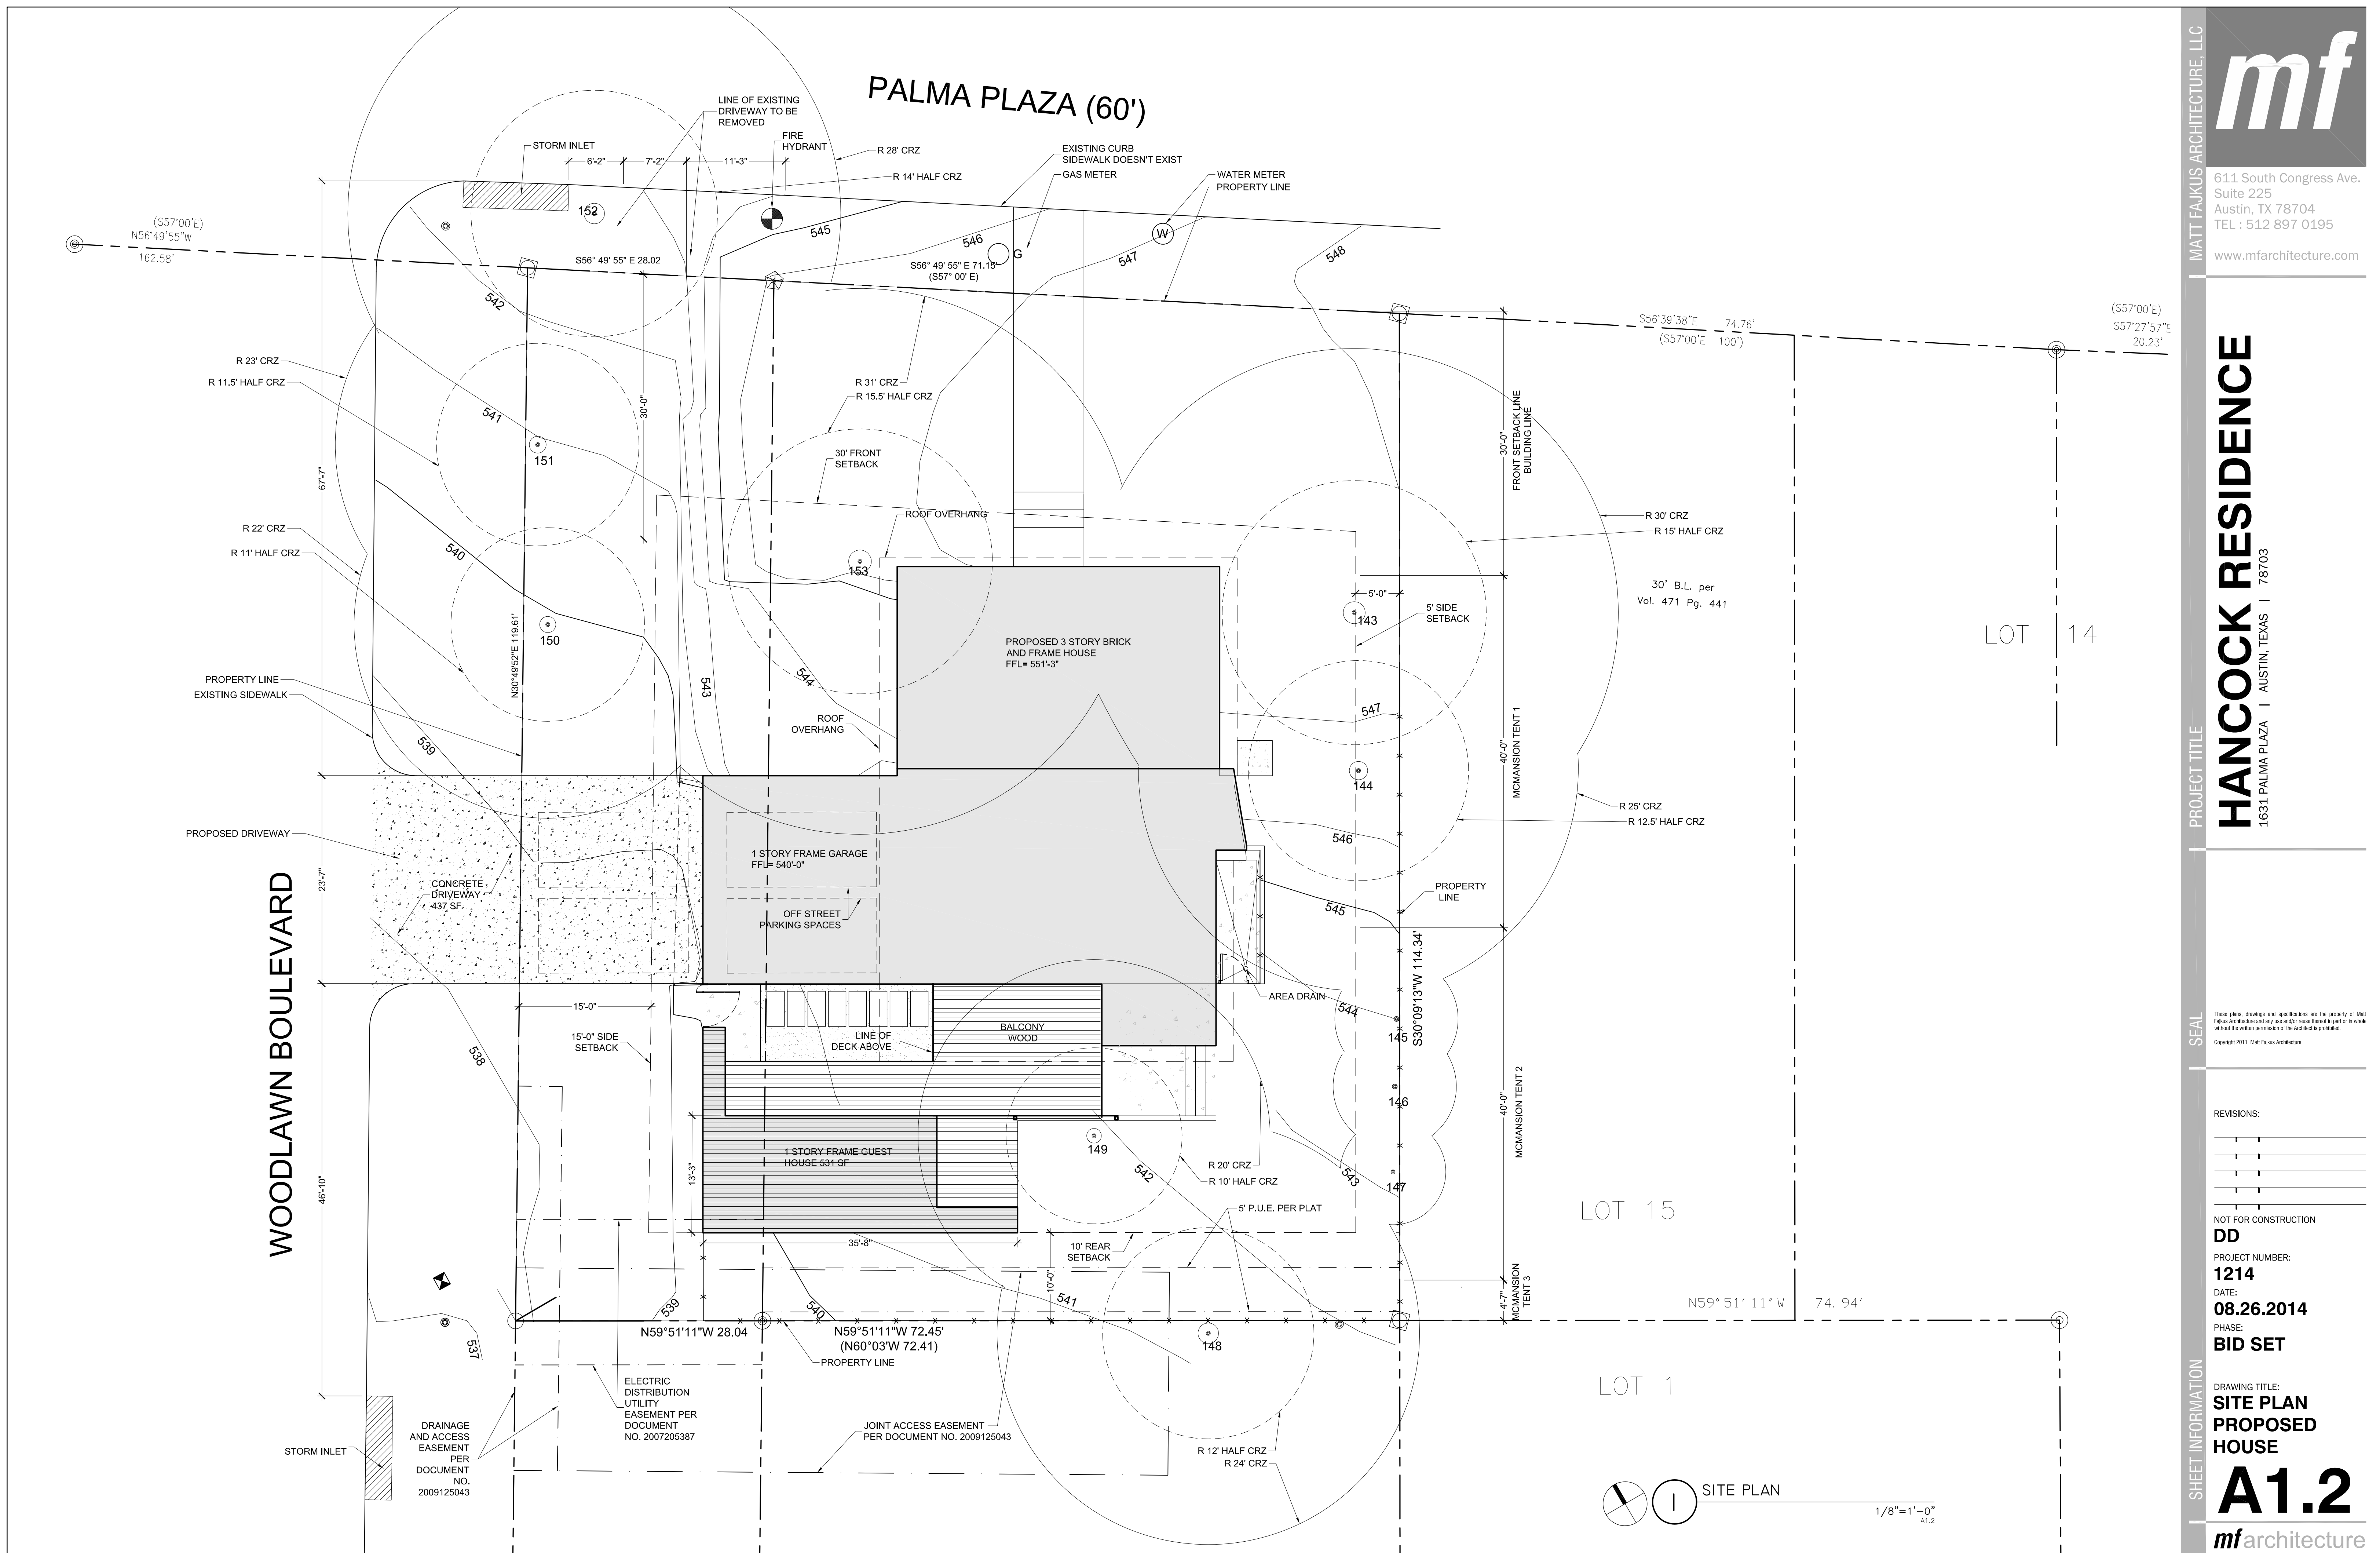


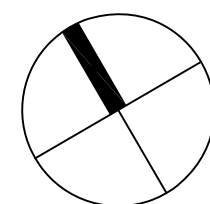

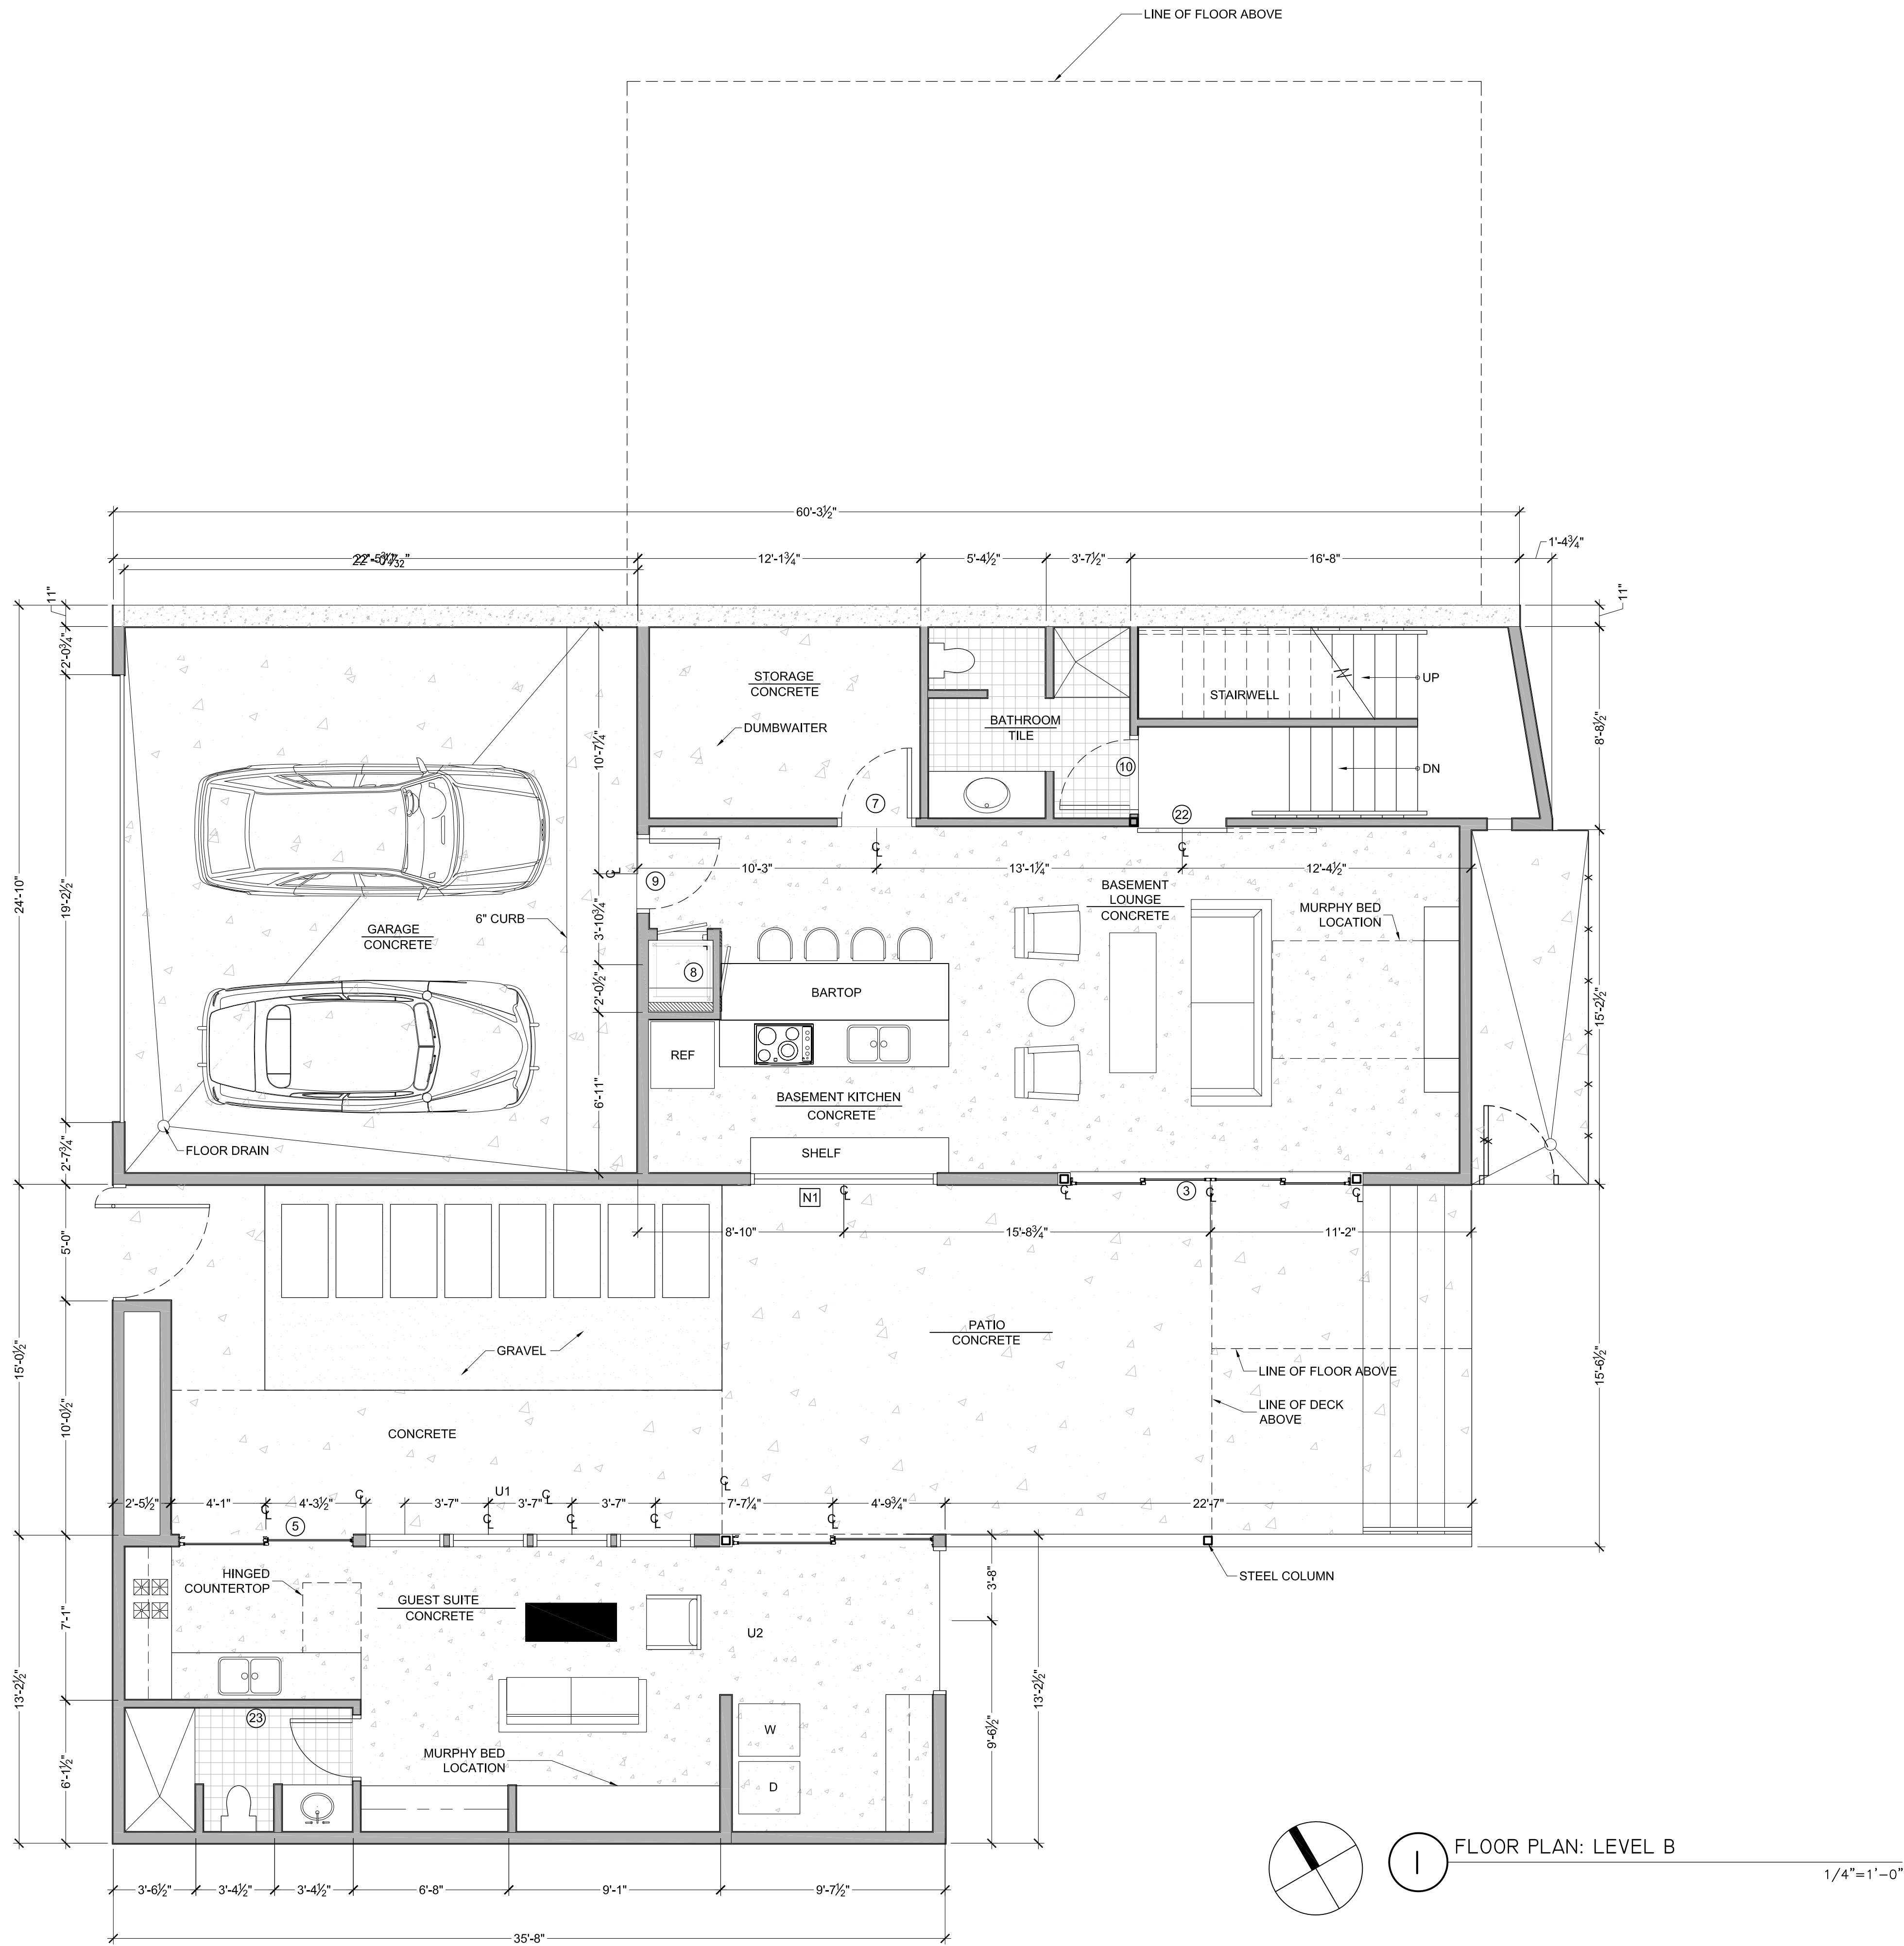

FLOOR PLAN: LEVEL B

1/4"=1'-0"

MATT FAJUS ARCHITECTURE, LLC



611 South Congress Ave.
Suite 225
Austin, TX 78704
TEL : 512 897 0195

www.mfarchitecture.com

PROJECT TITLE

HANCOCK RESIDENCE

1631 PALMA PLAZA | AUSTIN, TEXAS | 78703

SEAL

These plans, drawings and specifications are the property of Matt Fajus Architecture and any use and/or reuse thereof in part or in whole without the written permission of the Architect is prohibited.
Copyright 2011 Matt Fajus Architecture

REVISIONS:

NOT FOR CONSTRUCTION

DD

PROJECT NUMBER:

1214

DATE:

08.26.2014

PHASE:

BID SET



SHEET INFORMATION

DRAWING TITLE:

**FLOOR PLAN
LEVEL B**

A1.3

mfarchitecture

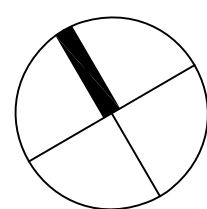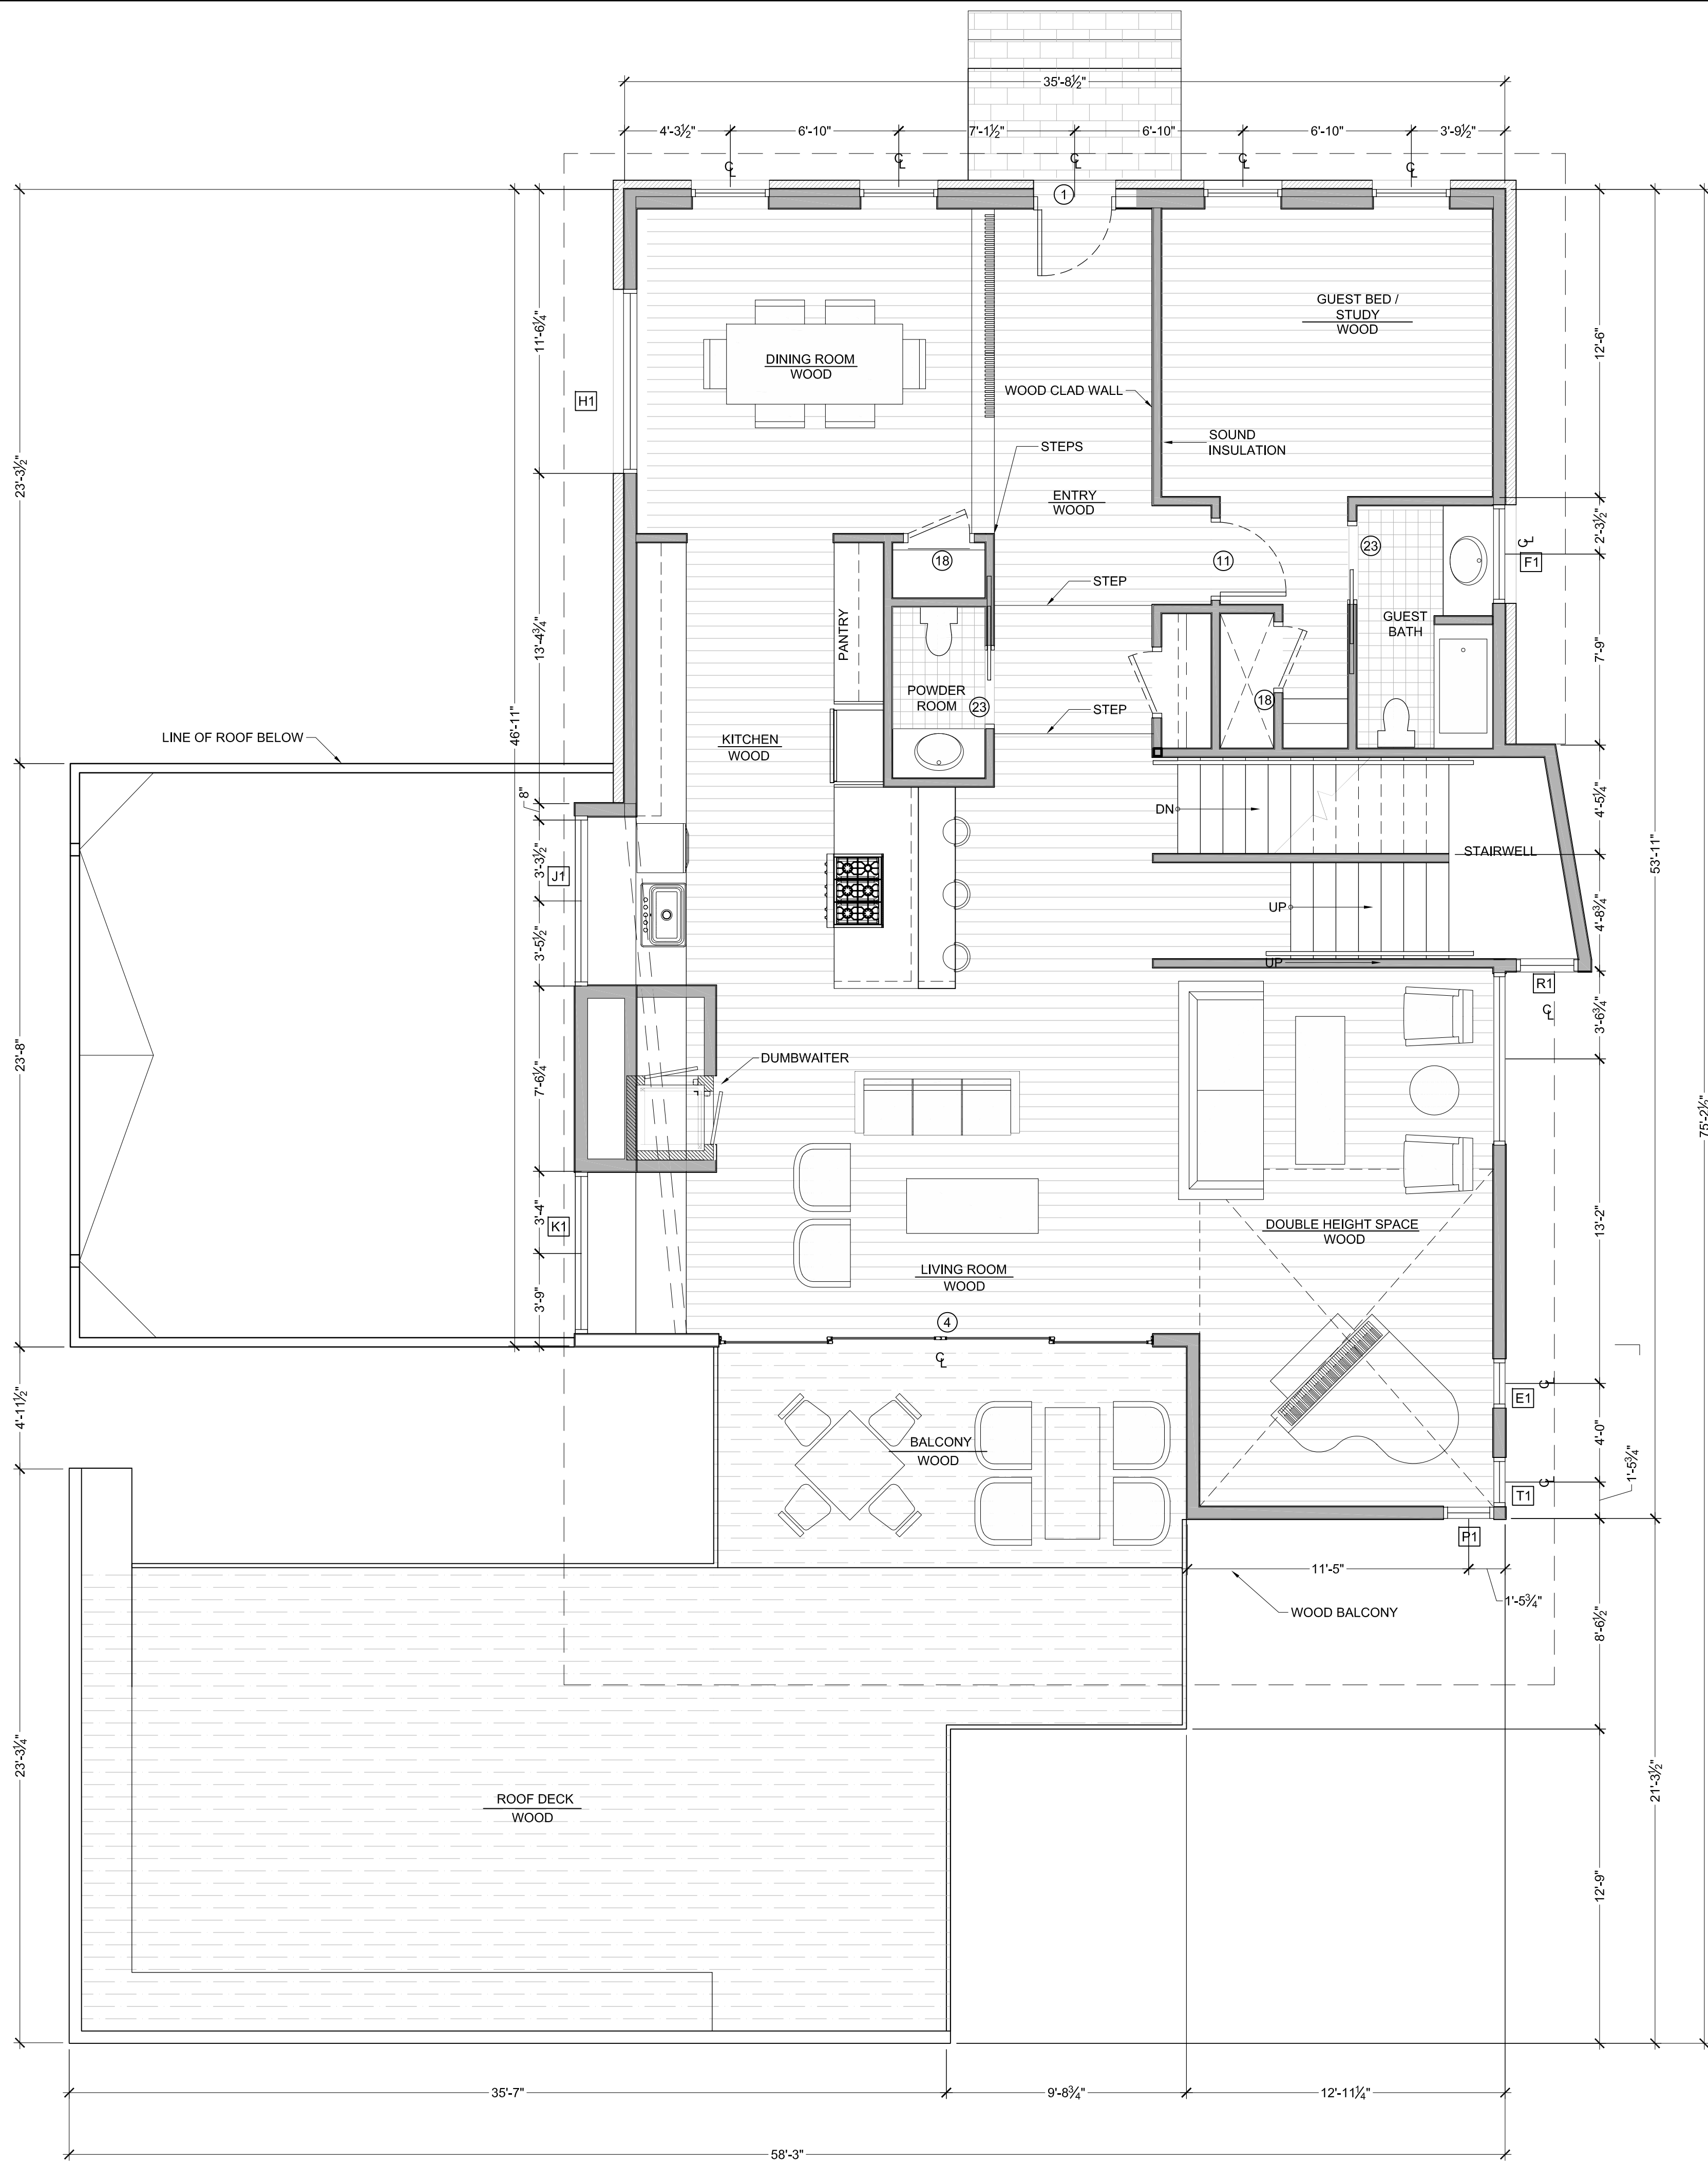

FLOOR PLAN: LEVEL 1

1/4"=1'-0"

MATT FAJUS ARCHITECTURE, LLC



611 South Congress Ave.
Suite 225
Austin, TX 78704
TEL : 512 897 0195

www.mfarchitecture.com

PROJECT TITLE

HANCOCK RESIDENCE

1631 PALMA PLAZA | AUSTIN, TEXAS | 78703

SEAL

These plans, drawings and specifications are the property of Matt Fajus Architecture and any use and/or reuse thereof in part or in whole without the written permission of the Architect is prohibited.
Copyright 2011 Matt Fajus Architecture

REVISIONS:

NOT FOR CONSTRUCTION

DD

PROJECT NUMBER:

1214

DATE:

08.26.2014

PHASE:

BID SET




SHEET INFORMATION

DRAWING TITLE:

FLOOR PLAN
LEVEL 1

A1.4

mfarchitecture

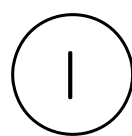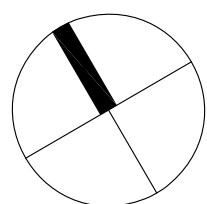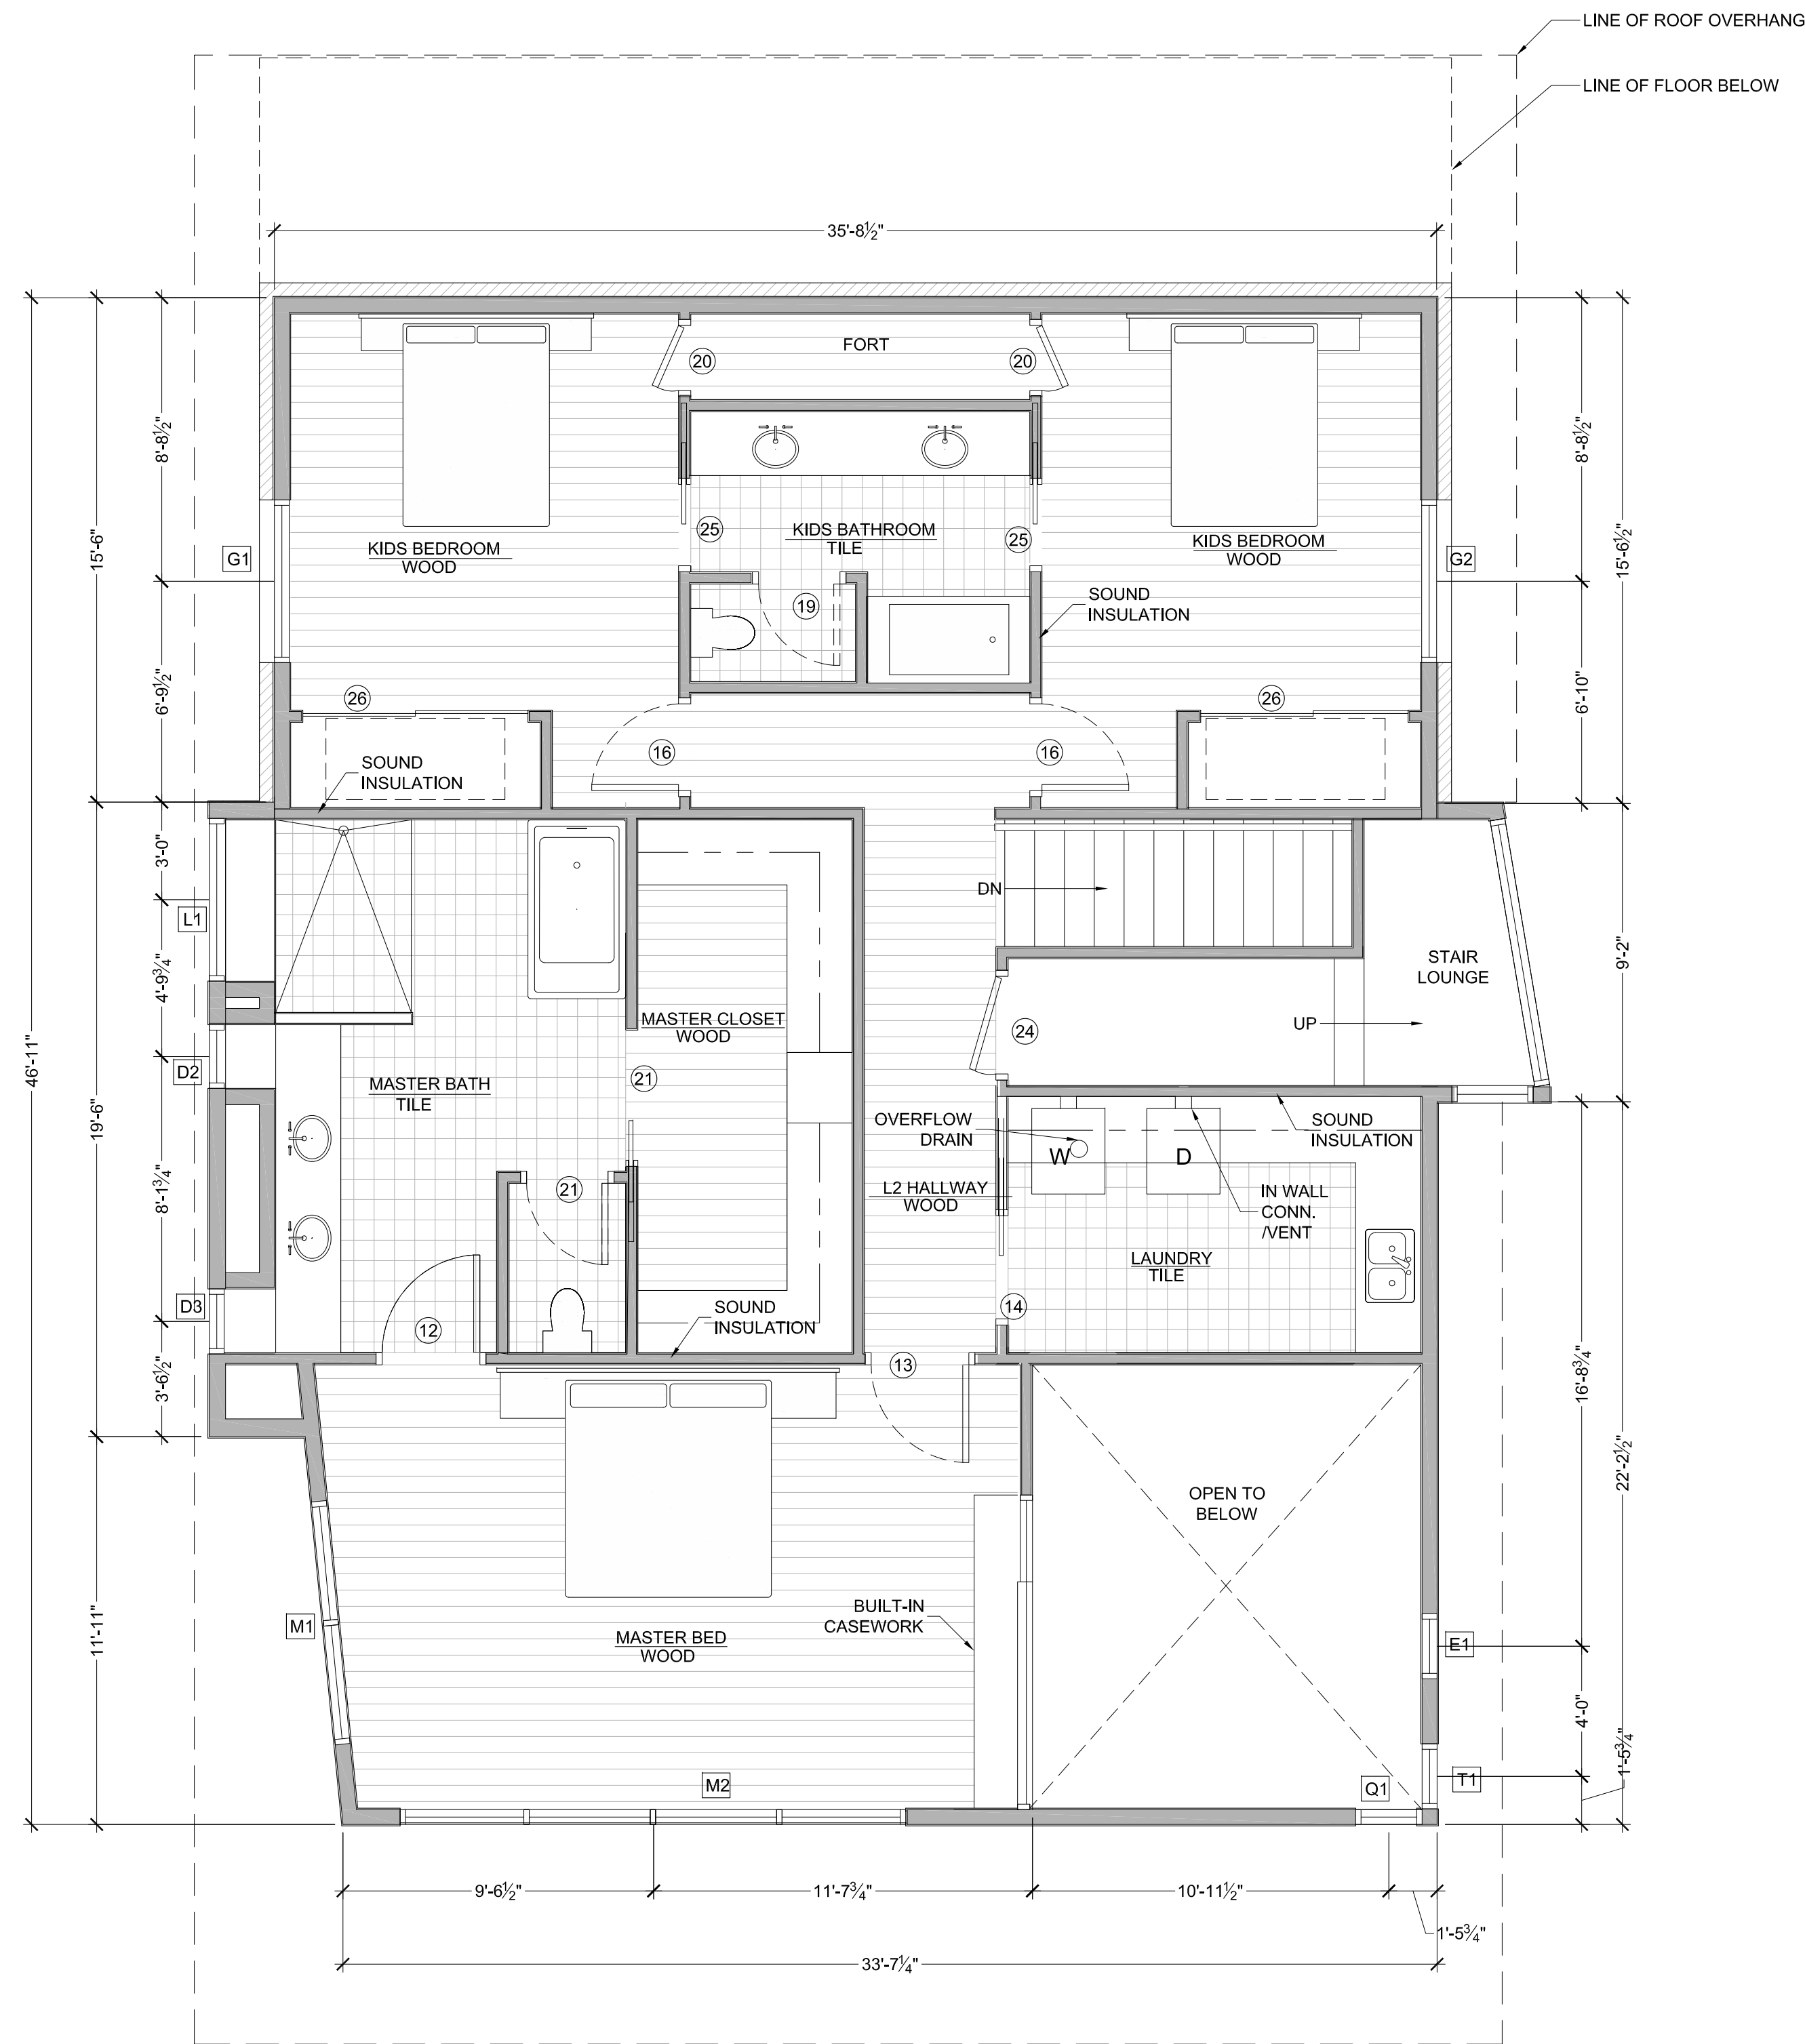

FLOOR PLAN: LEVEL 2

1/4" = 1'-0"

MATT FAJUS ARCHITECTURE, LLC



611 South Congress Ave.
Suite 225
Austin, TX 78704
TEL : 512 897 0195

www.mfarchitecture.com

PROJECT TITLE

HANCOCK RESIDENCE

1631 PALMA PLAZA | AUSTIN, TEXAS | 78703

SEAL

These plans, drawings and specifications are the property of Matt Fajus Architecture and any use and/or reuse thereof in part or in whole without the written permission of the Architect is prohibited.
Copyright 2011 Matt Fajus Architecture

REVISIONS:

NOT FOR CONSTRUCTION

DD

PROJECT NUMBER:

1214

DATE:

08.26.2014

PHASE:

BID SET

SHEET INFORMATION

DRAWING TITLE:

FLOOR PLAN
LEVEL 2

A1.5


mfarchitecture

573'-9"
T.O. ROOF

549'-0"
F.F. ENTRY

1 NORTH ELEVATION

1/4"=1'-0"

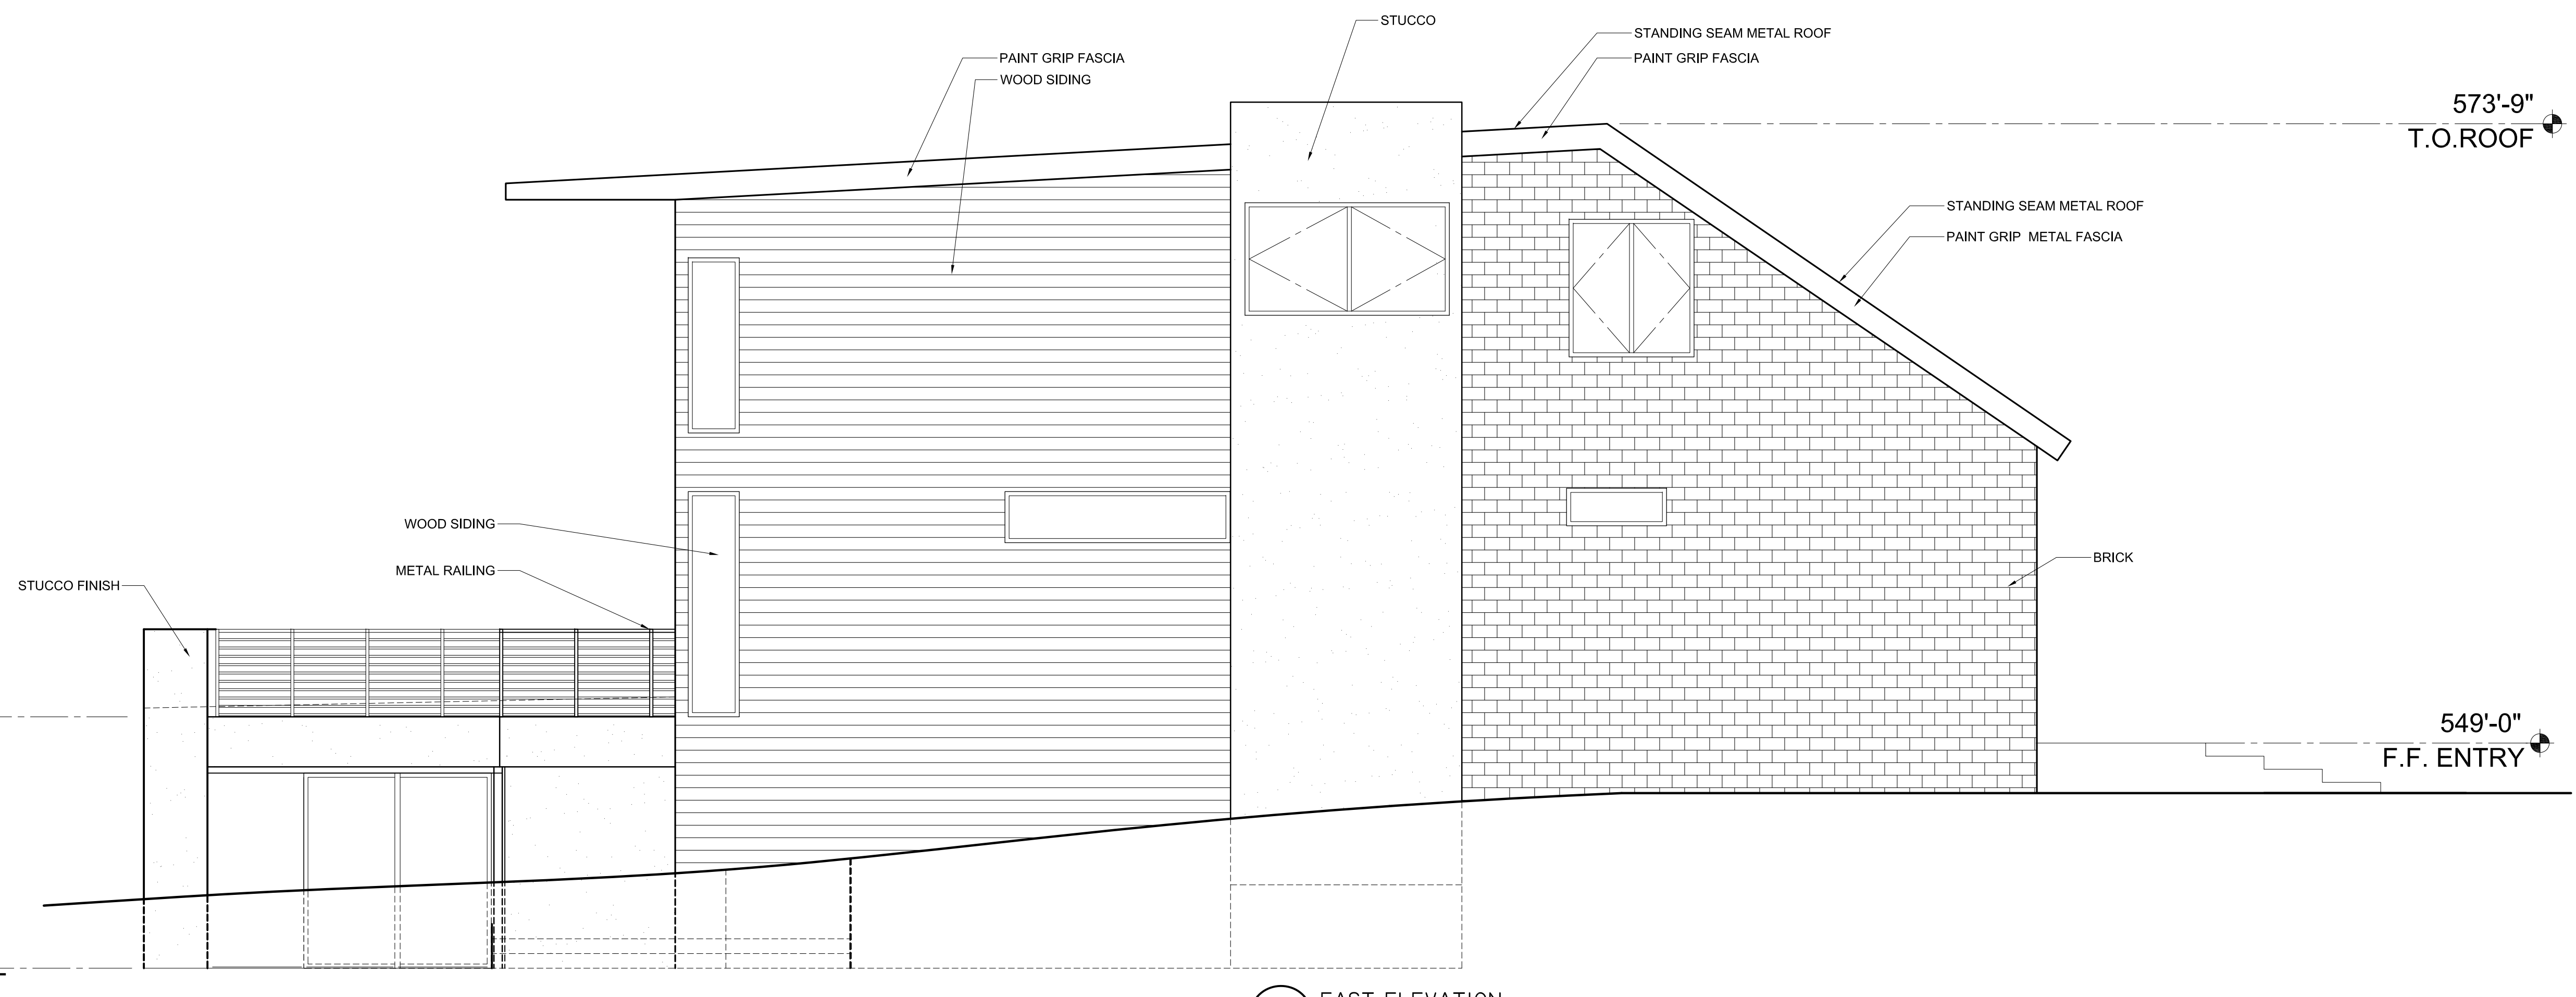

2 EAST ELEVATION

1/4"=1'-0"

MATT FAUKUS ARCHITECTURE, LLC



611 South Congress Ave.
Suite 225
Austin, TX 78704
TEL : 512 897 0195
www.mfarchitecture.com

PROJECT TITLE

HANCOCK RESIDENCE

1631 PALMA PLAZA | AUSTIN, TEXAS | 78703

SEAL

These plans, drawings and specifications are the property of Matt Faulkus Architecture and any use and/or reuse thereof in part or in whole without the written permission of the Architect is prohibited.
Copyright 2011 Matt Faulkus Architecture

REVISIONS:

1	
2	
3	
4	

NOT FOR CONSTRUCTION



DD
PROJECT NUMBER:
1214
DATE:
08.26.2014
PHASE:
BID SET


SHEET INFORMATION

DRAWING TITLE:
EXTERIOR ELEVATIONS


A2.1

mfarchitecture

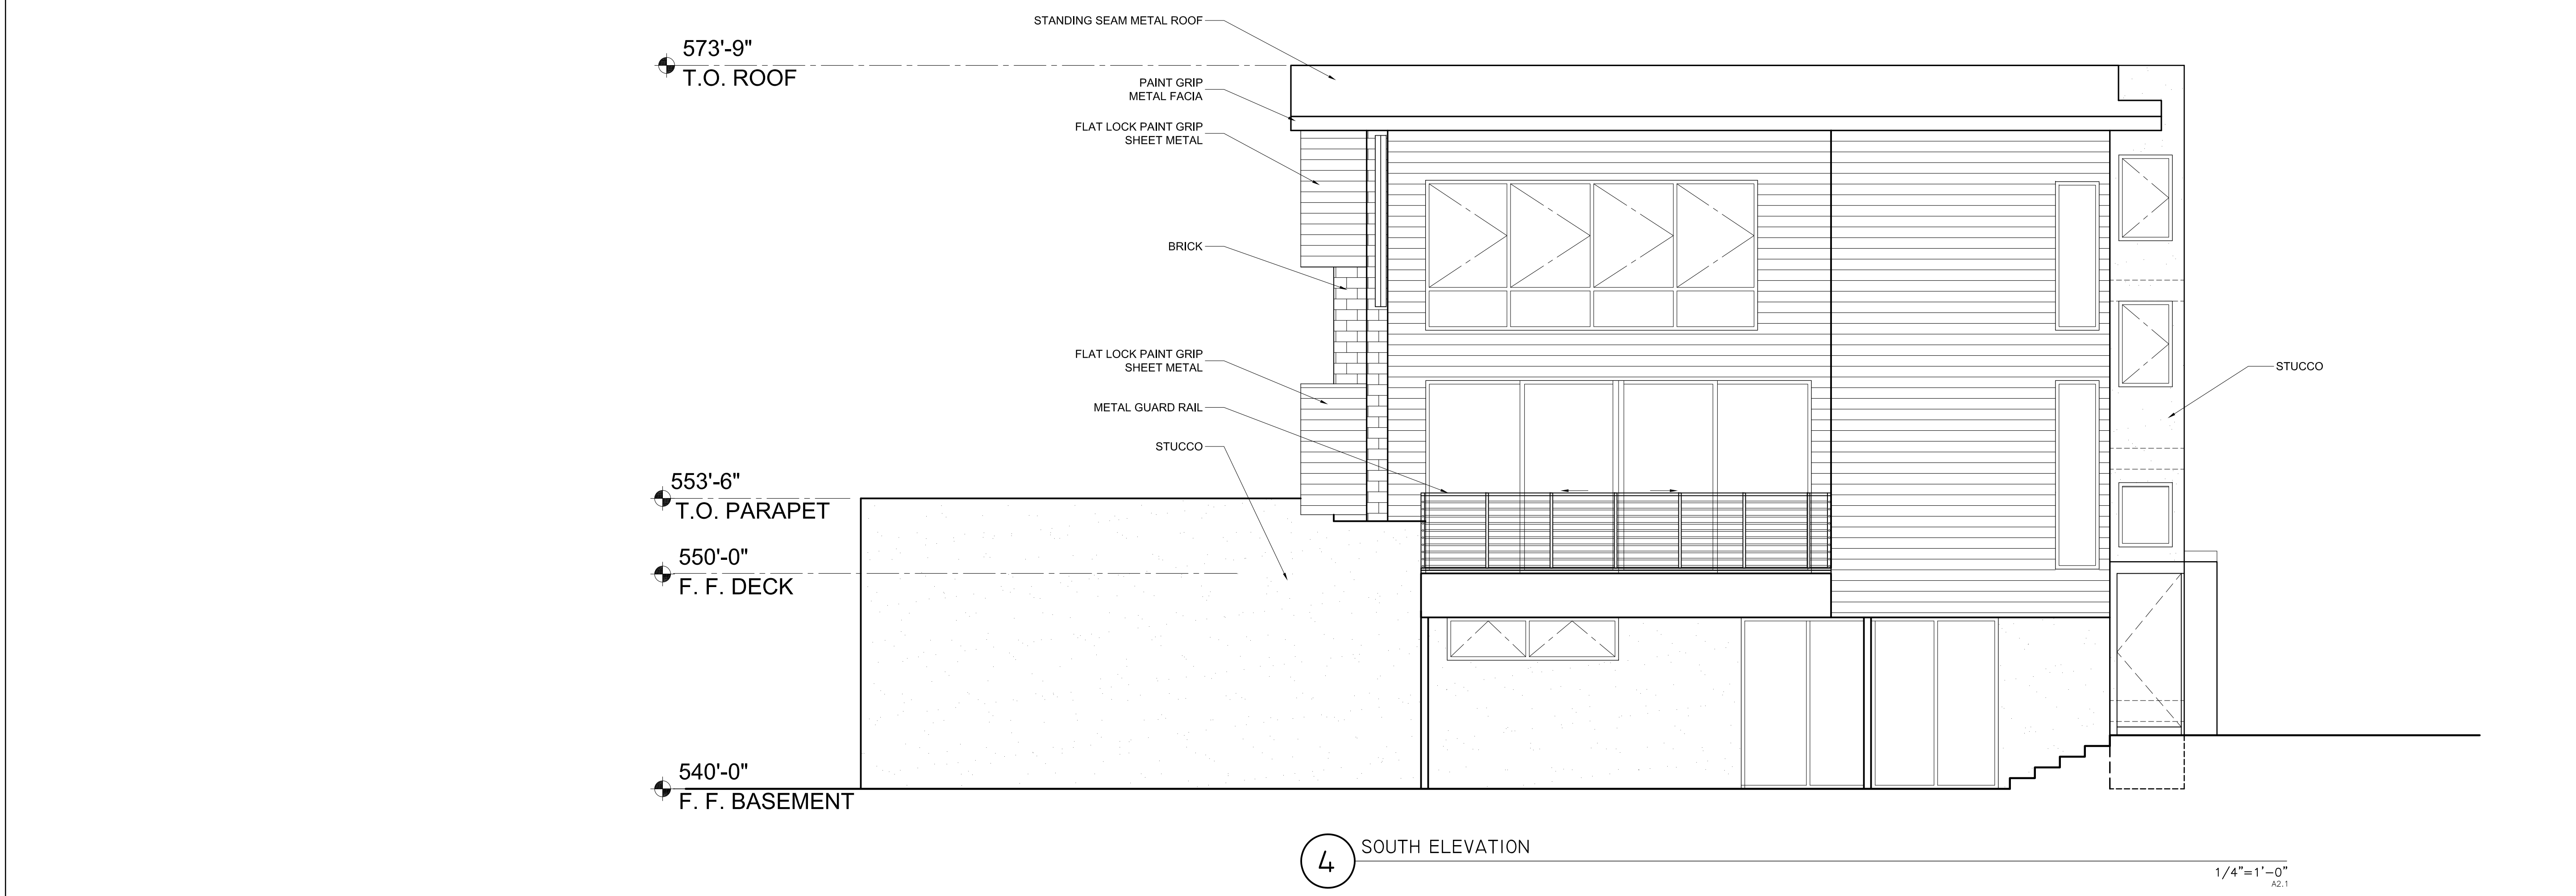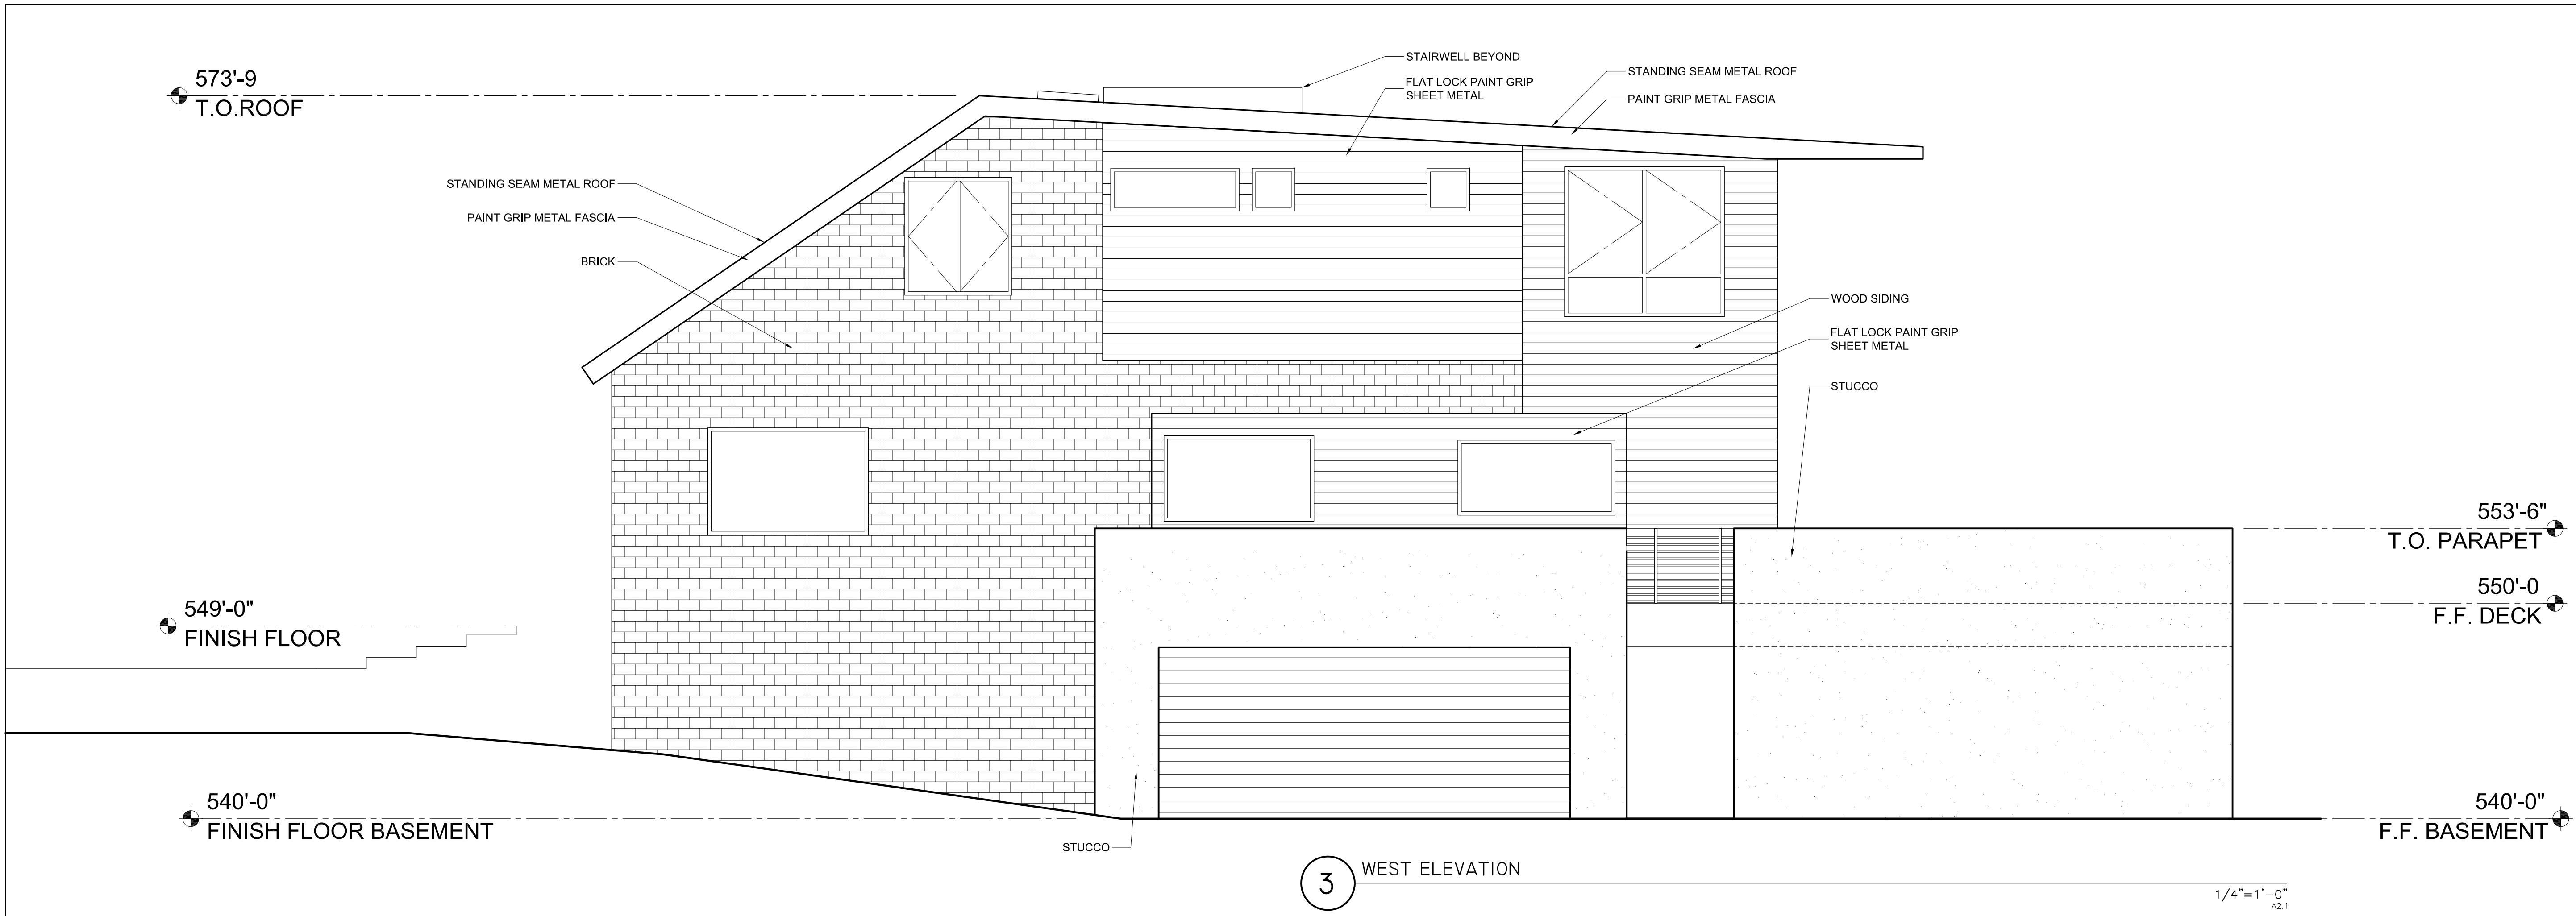


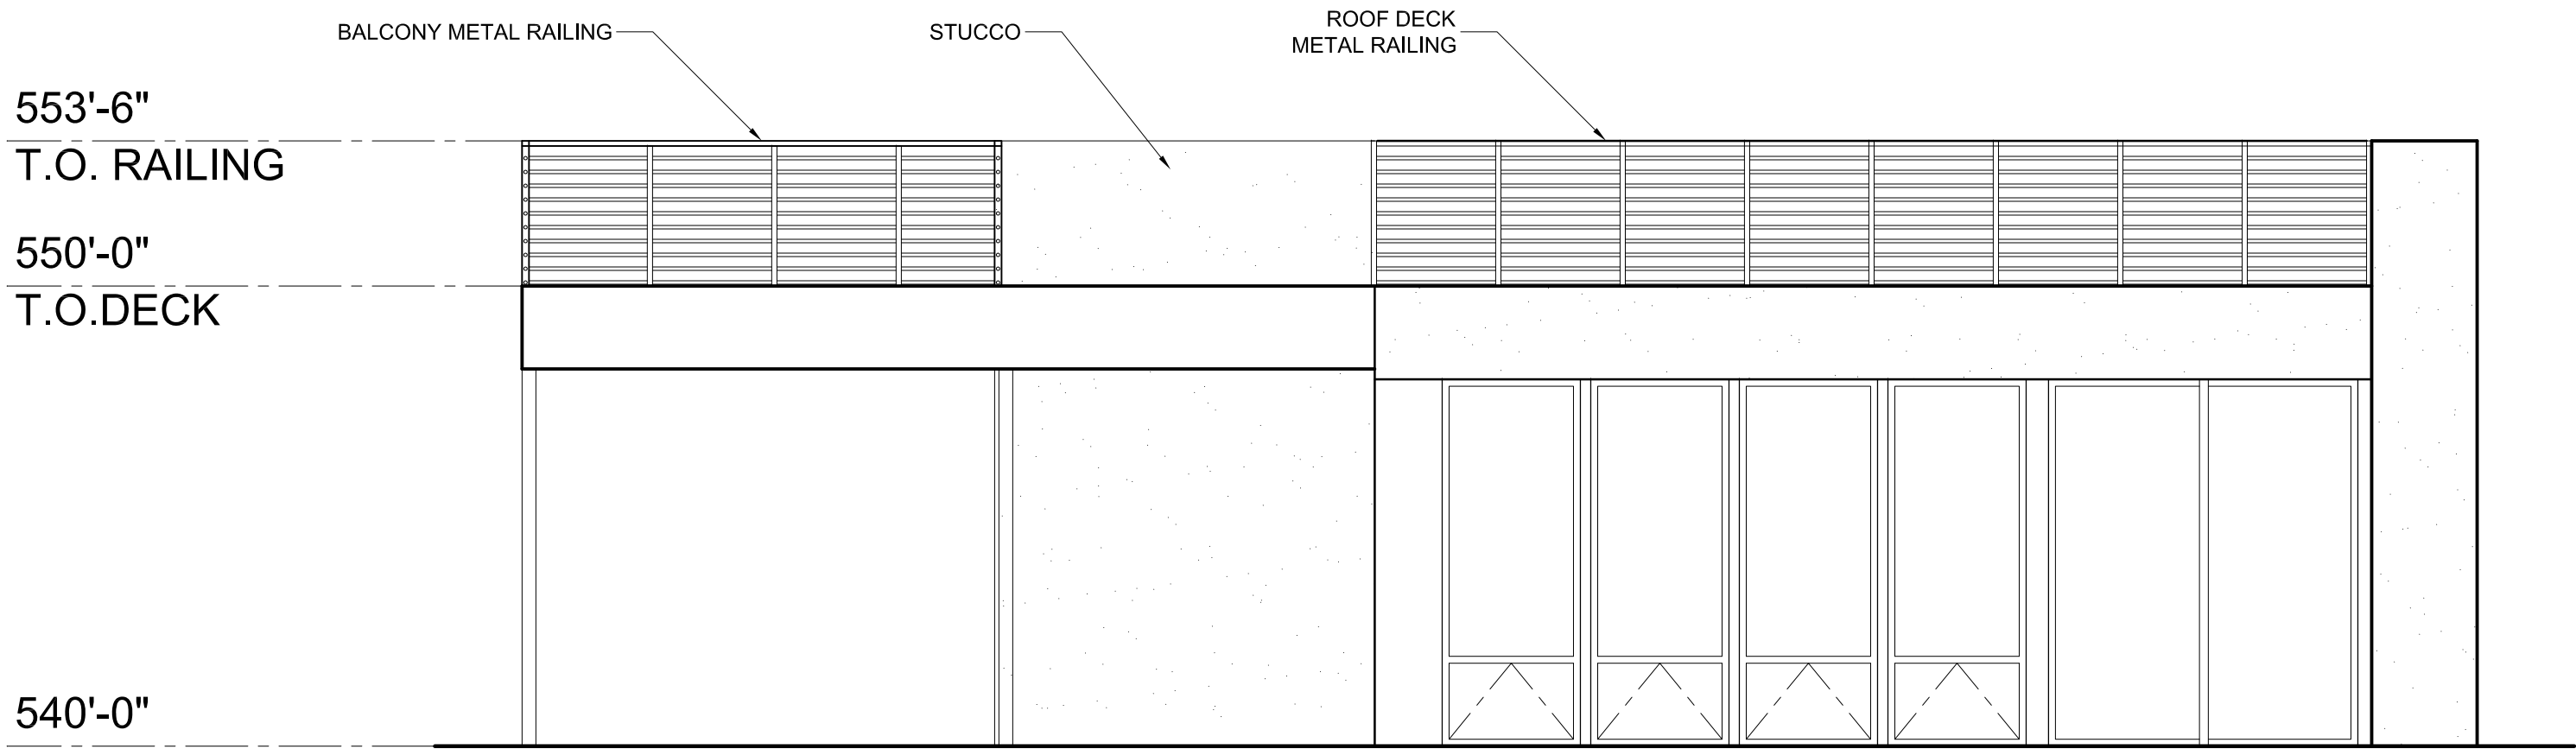


1 MOTHER IN LAW SUITE: NORTH ELEVATION
3/8"=1'-0"

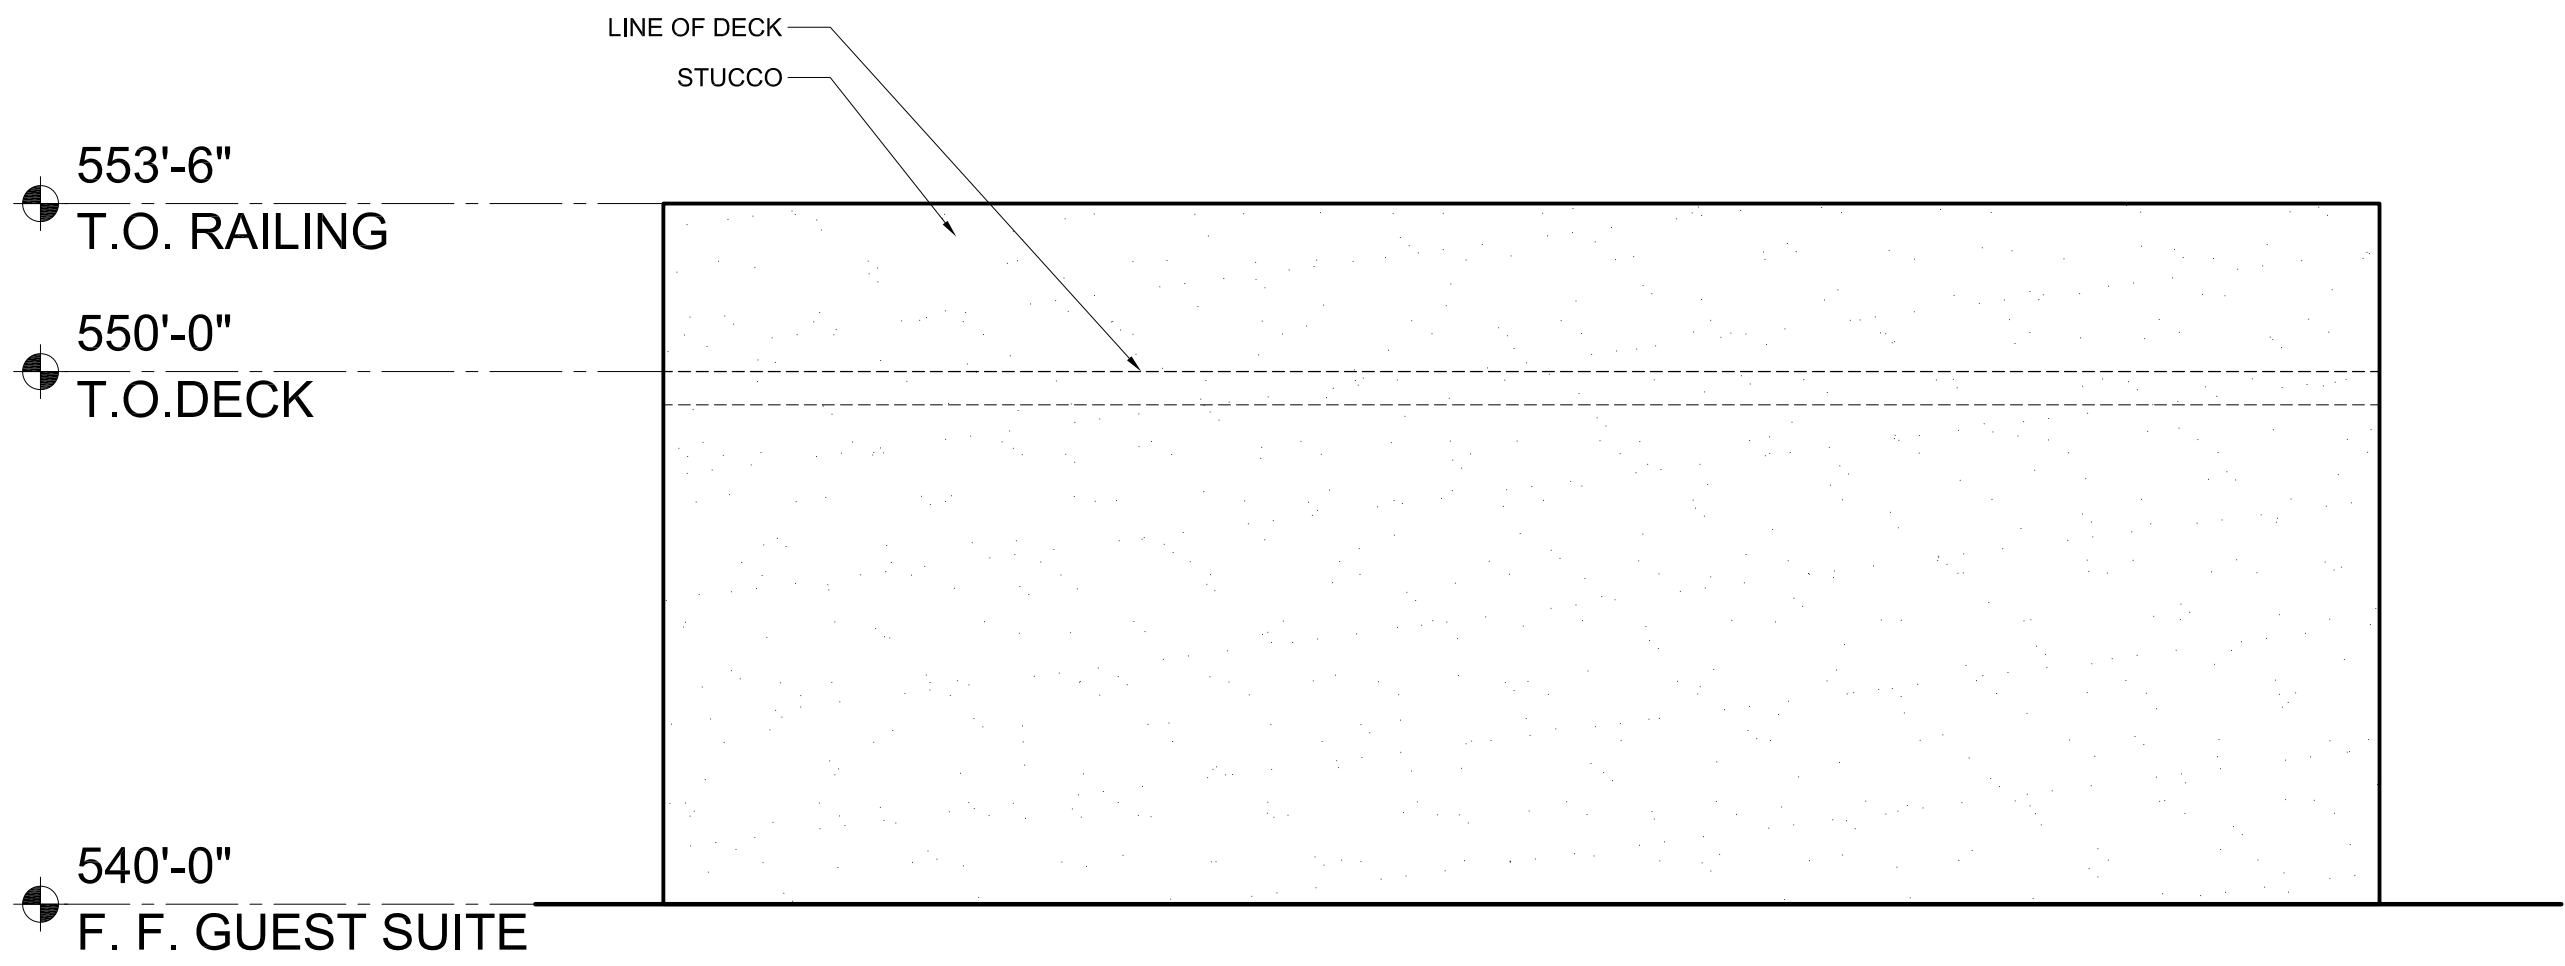

3 MOTHER IN LAW SUITE: WEST ELEVATION
3/8"=1'-0"

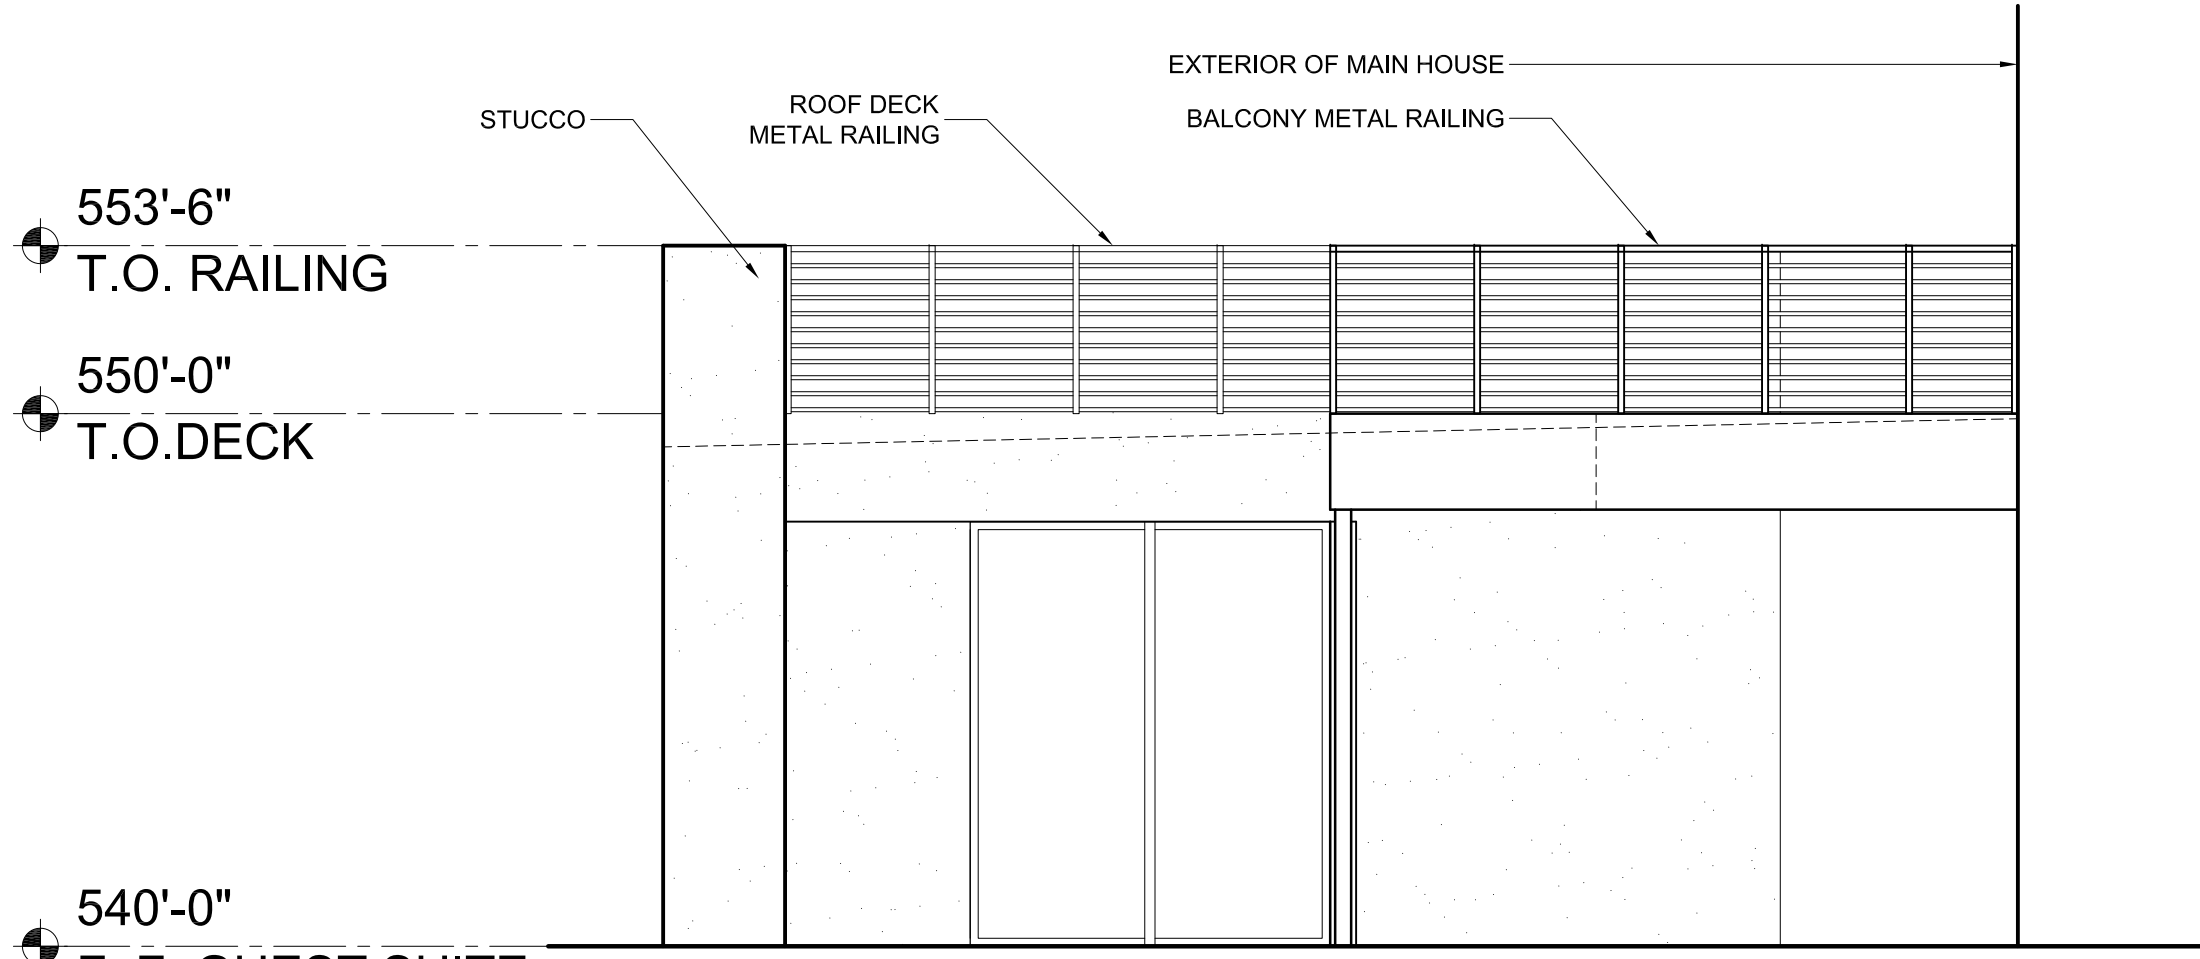

2 MOTHER IN LAW SUITE: EAST ELEVATION
3/8"=1'-0"

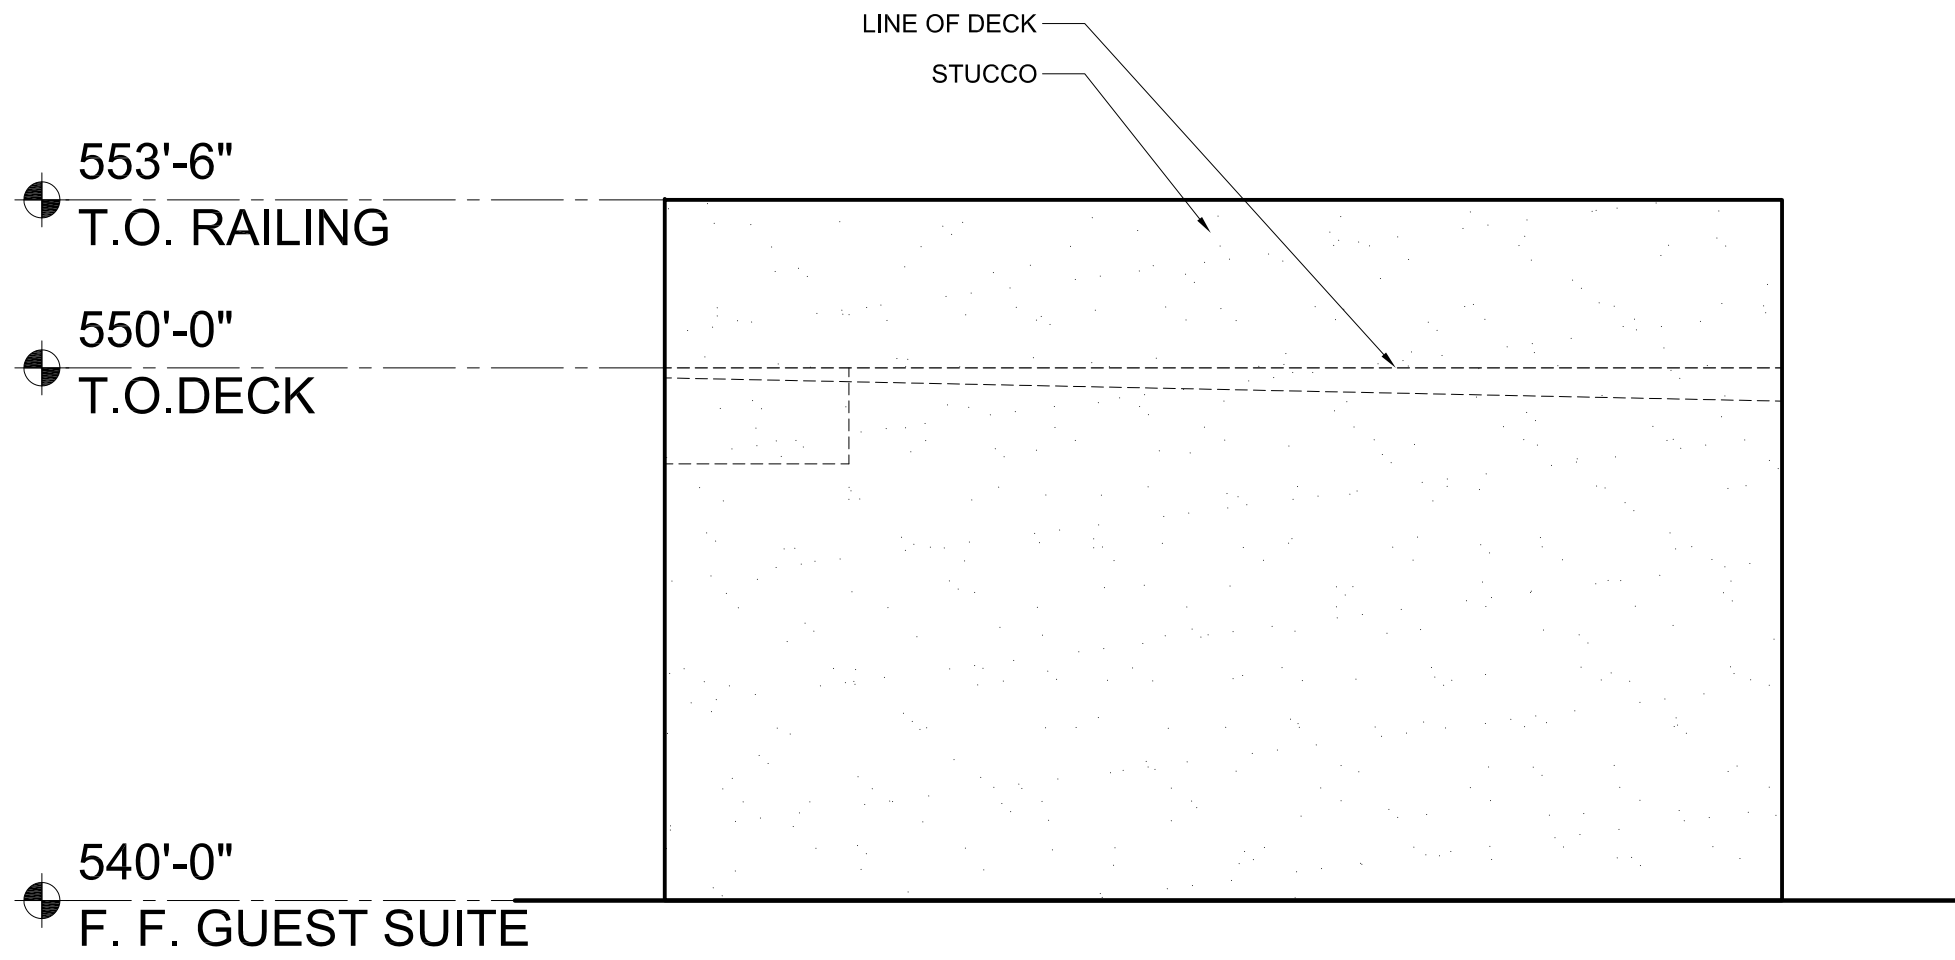

4 MOTHER IN LAW SUITE: SOUTH ELEVATION
3/8"=1'-0"