
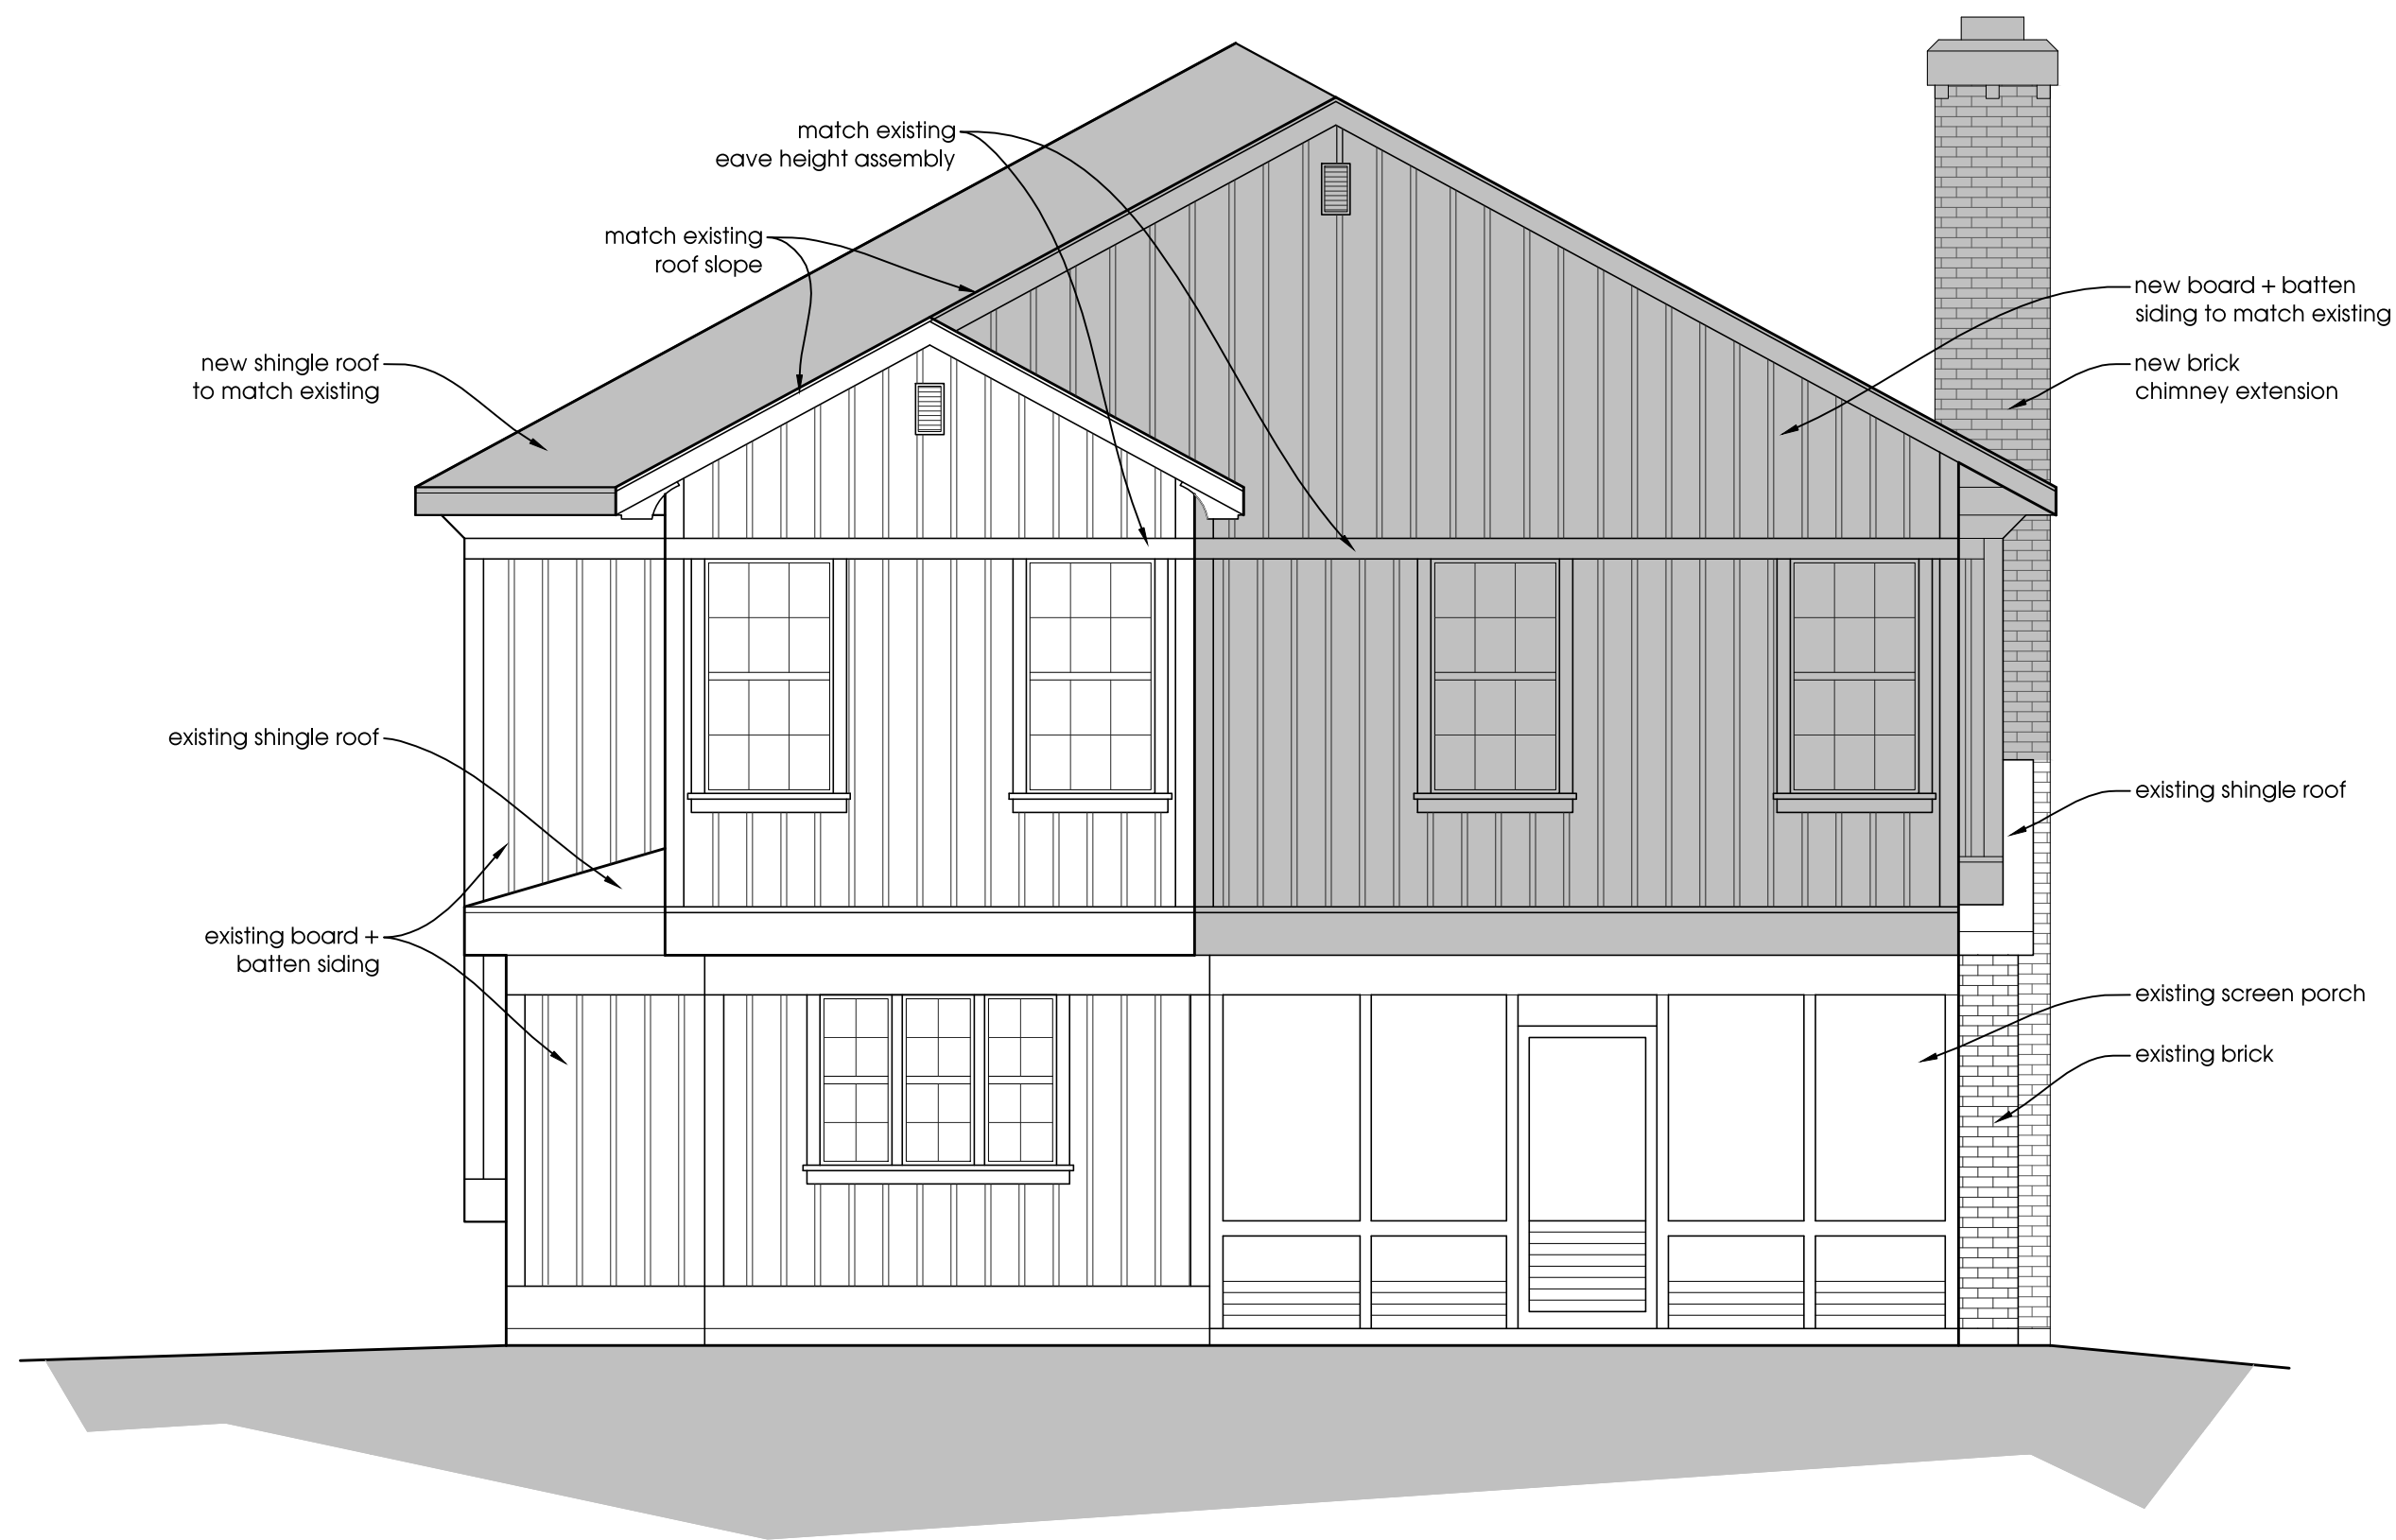


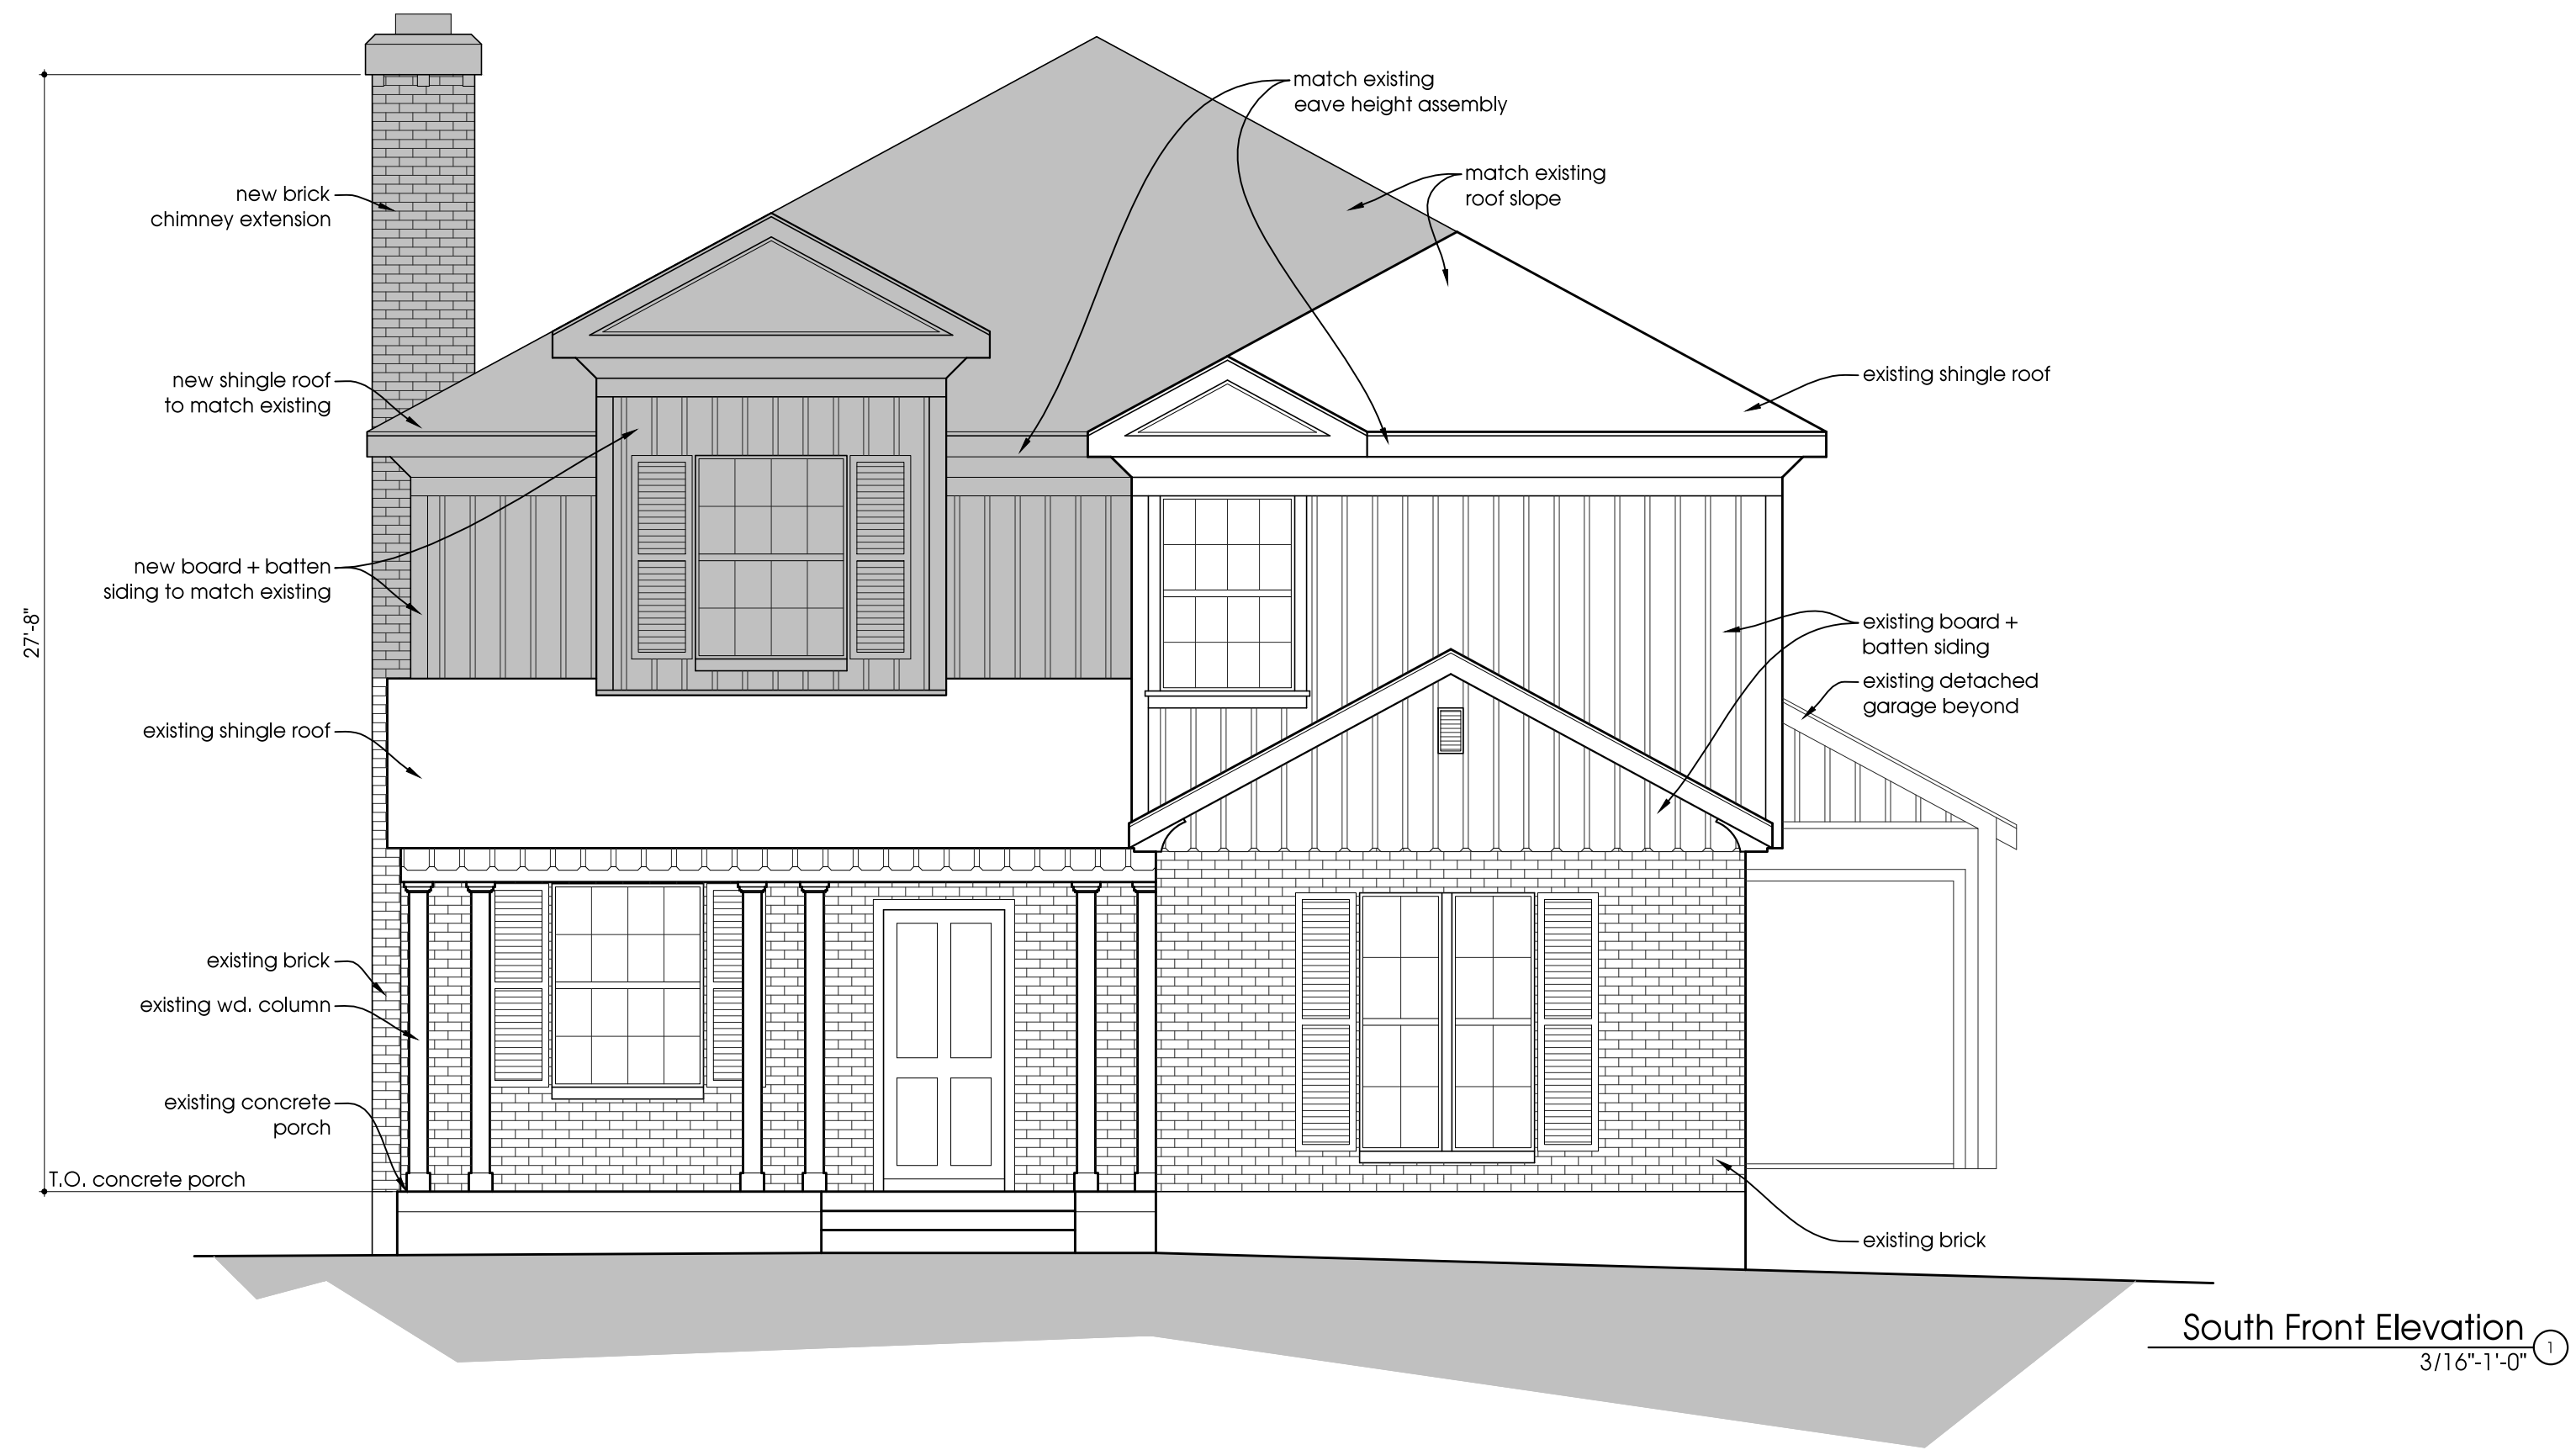

MOONTOWER
DESIGN BUILD DEVELOP
1406 Smith Road, Suite E
Austin, Texas 78721
moontoweraustin.com
512.844.1828


project:
Trimble Residence
2605 Harris Boulevard
Austin Texas 78703

issue:
14.12.19 Permit Set


scale:
If printed on a 22"x34" or 24"x36" sheet the scale is as indicated.
If printed on an 11"x17" or 12"x18" sheet the scale is reduced by half.



sheet:
ELEVATIONS
A3.0

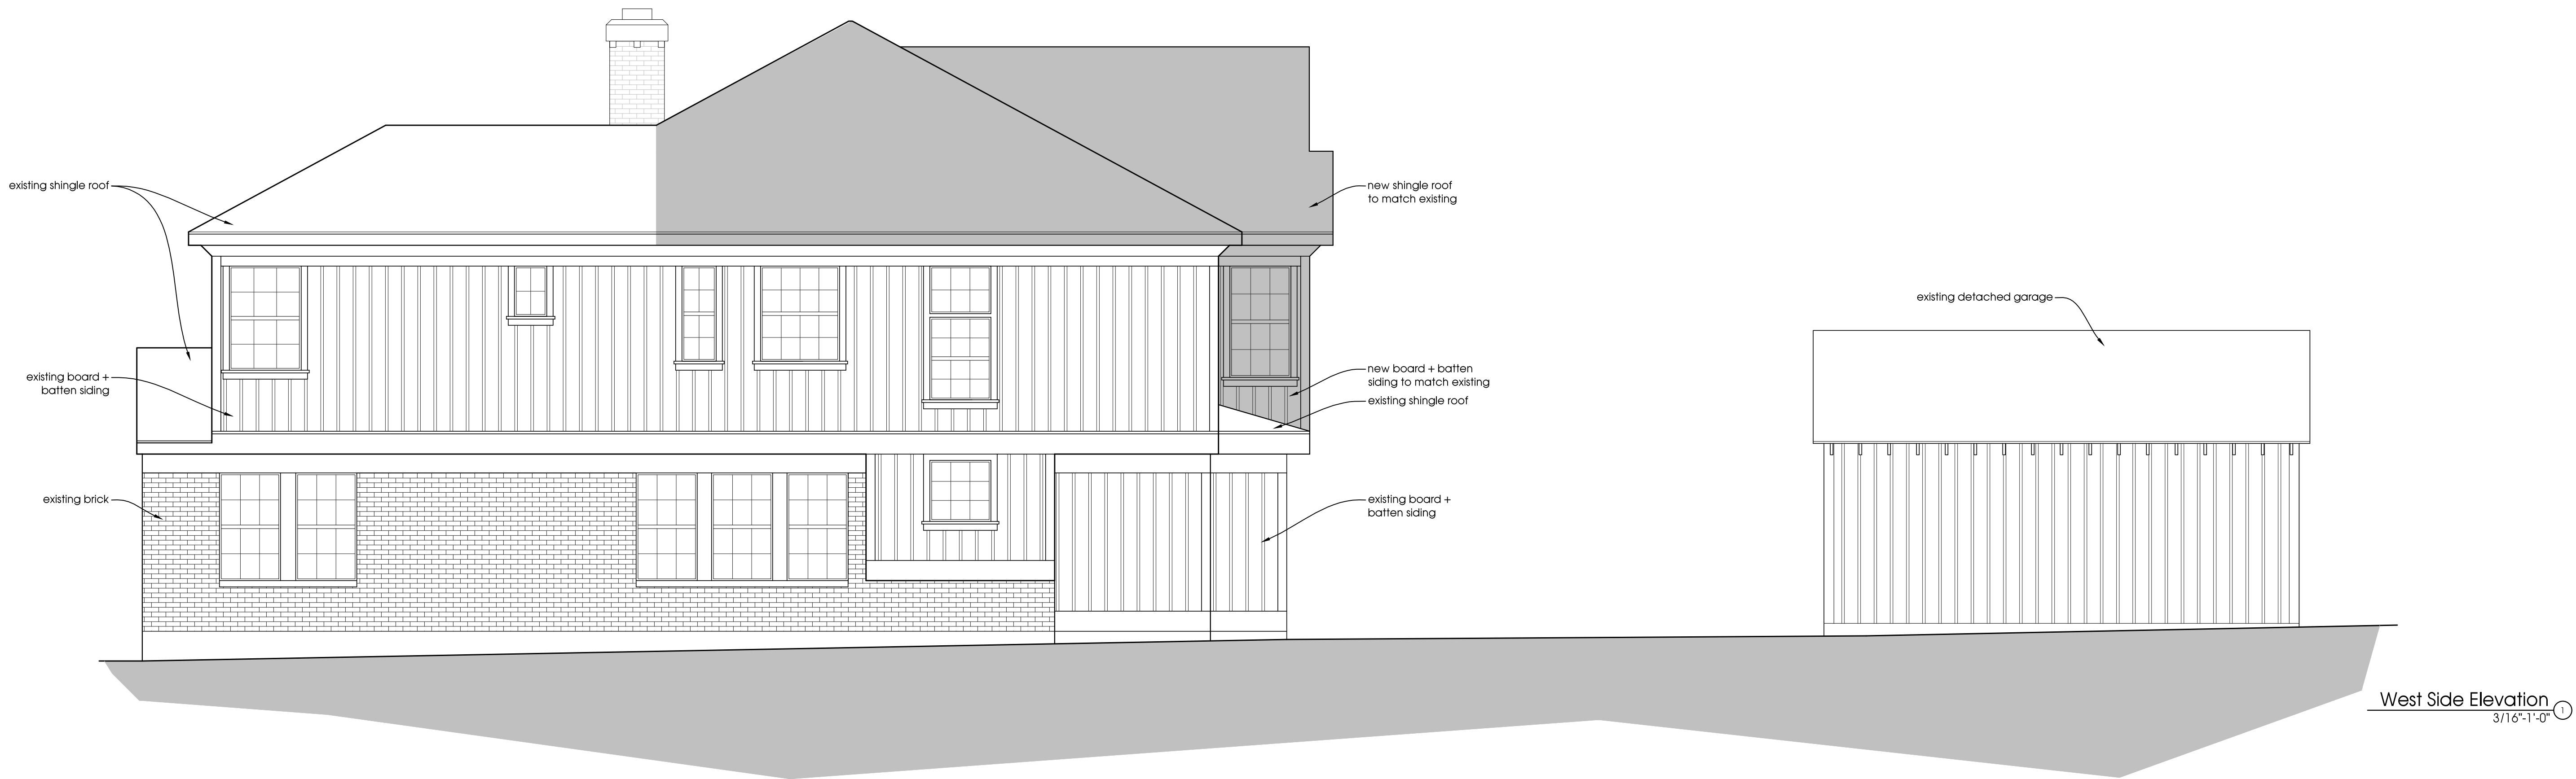


MOONTOWER
DESIGN BUILD DEVELOP
1406 Smith Road, Suite E
Austin, Texas 78721
moontoweraustin.com
512.844.1828

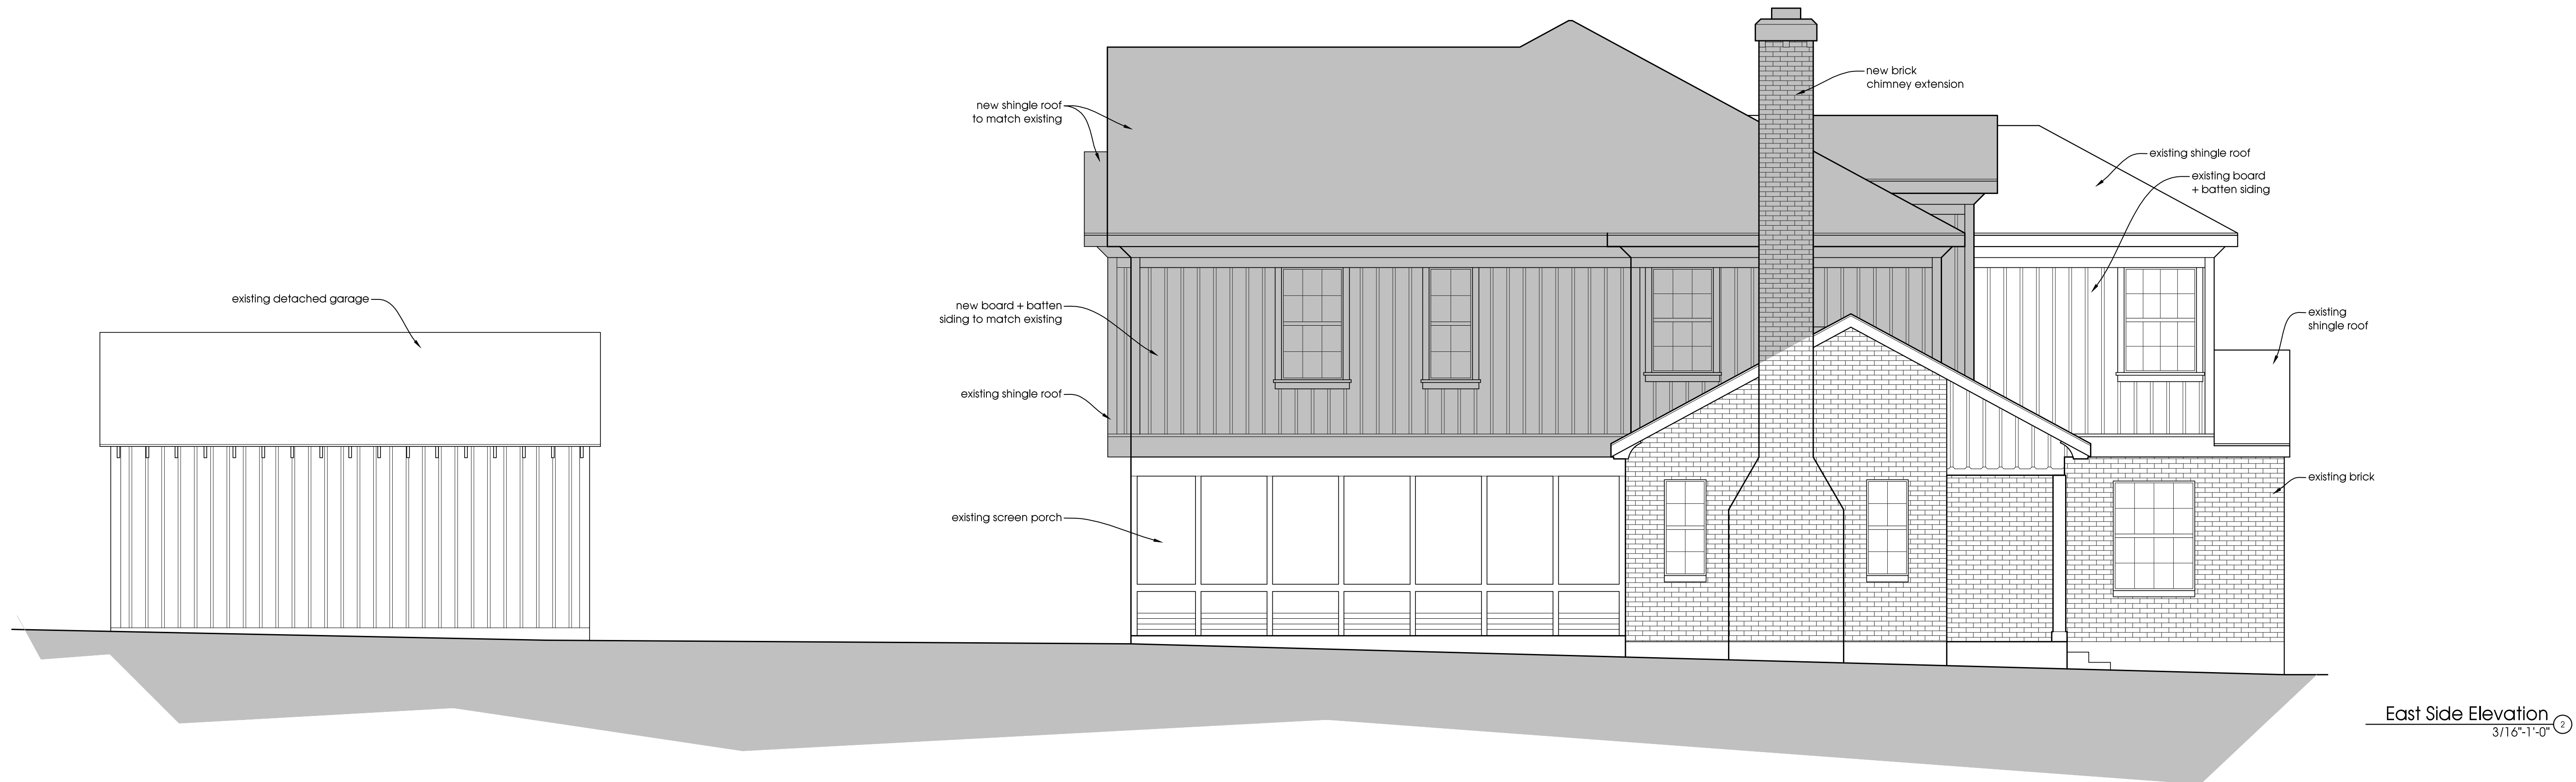

project:
Trimble Residence
2605 Harris Boulevard
Austin Texas 78703

issue:
14.12.19 Permit Set

scale:
If printed on a 22"x34" or 24"x36" sheet the
scale is as indicated.
If printed on an 11"x17" or 12"x18" sheet the
scale is reduced by half.

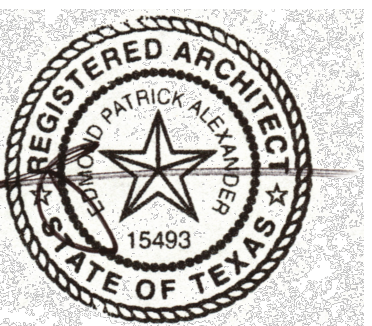

sheet:
ELEVATIONS
A3.1