


C15-2014-0159




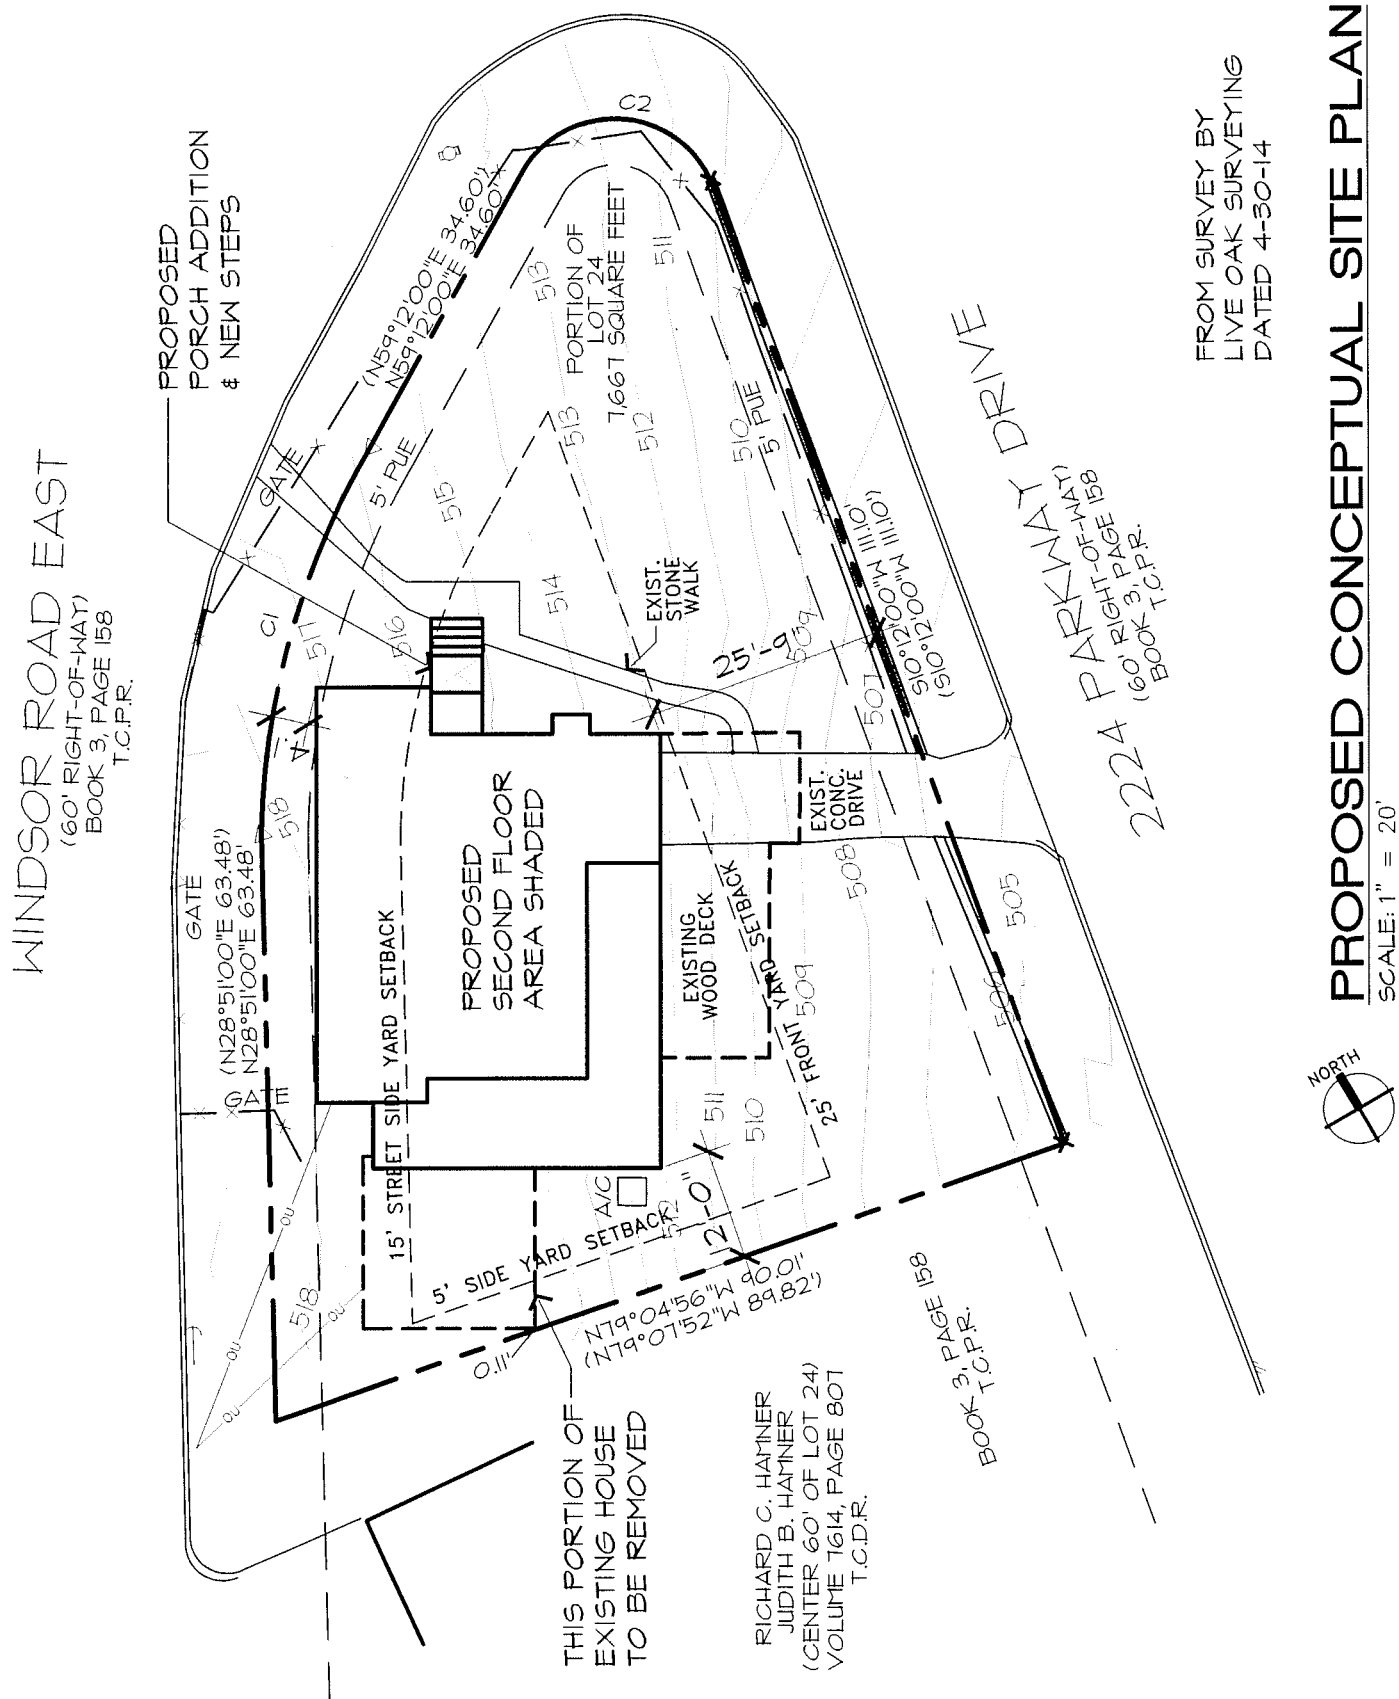

2224 PARKWAY
Austin, Texas


DRAWN BY: SM
DATE: 3-17-15
REVISED: 3-27-15

1/4

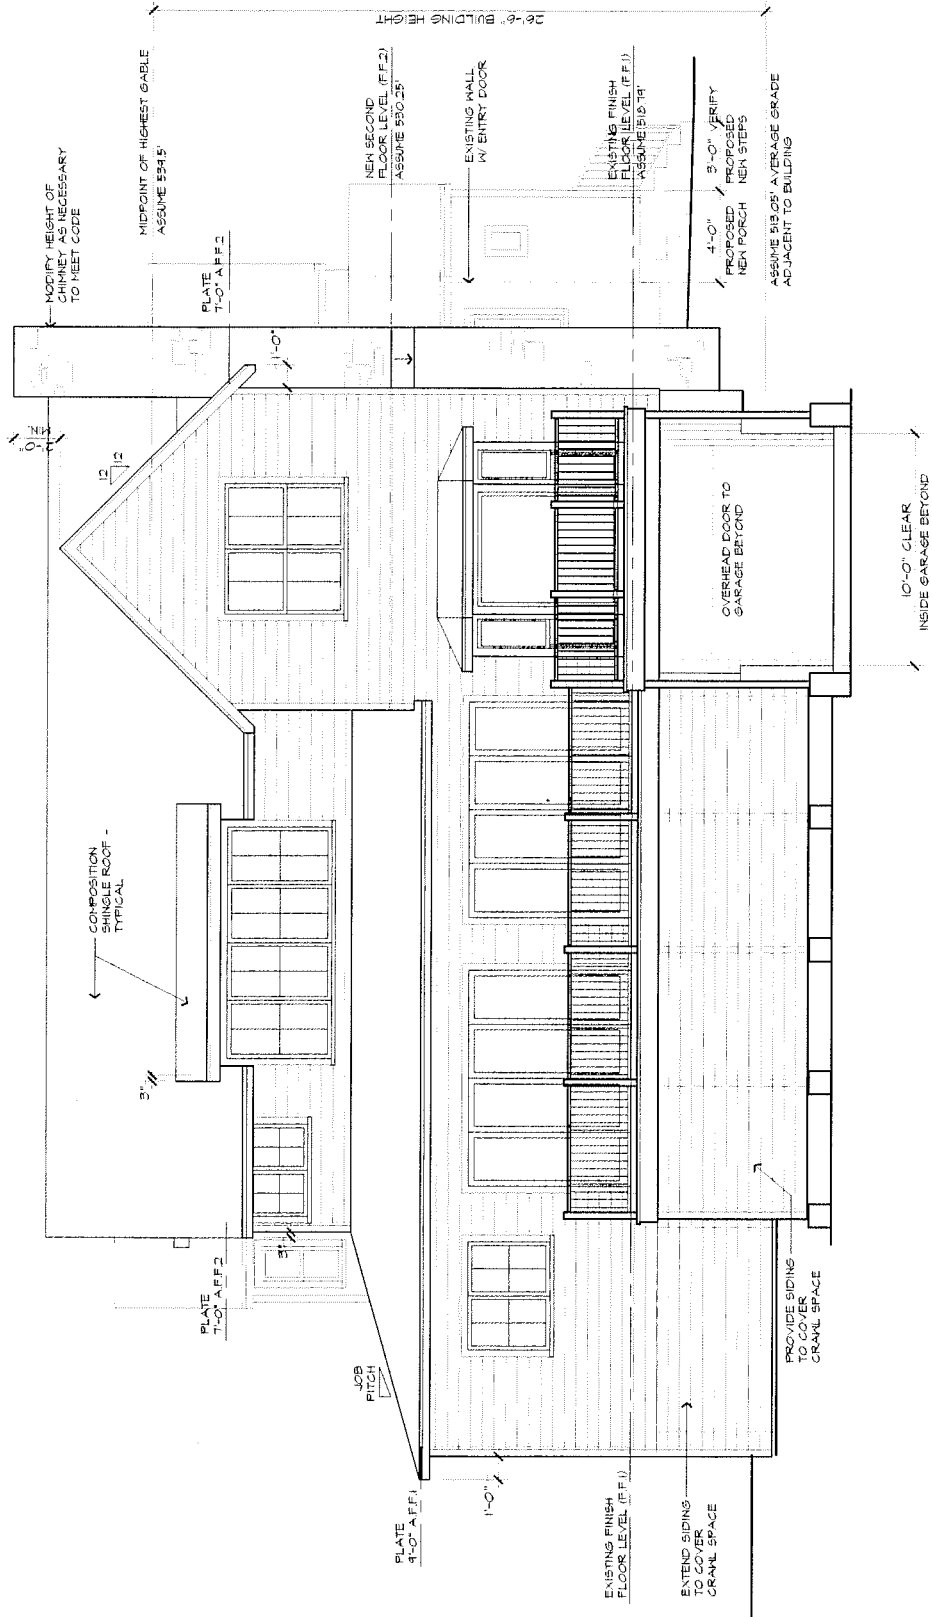

PARKWAY ELEVATION

SCALE: 1/8" = 1'-0"

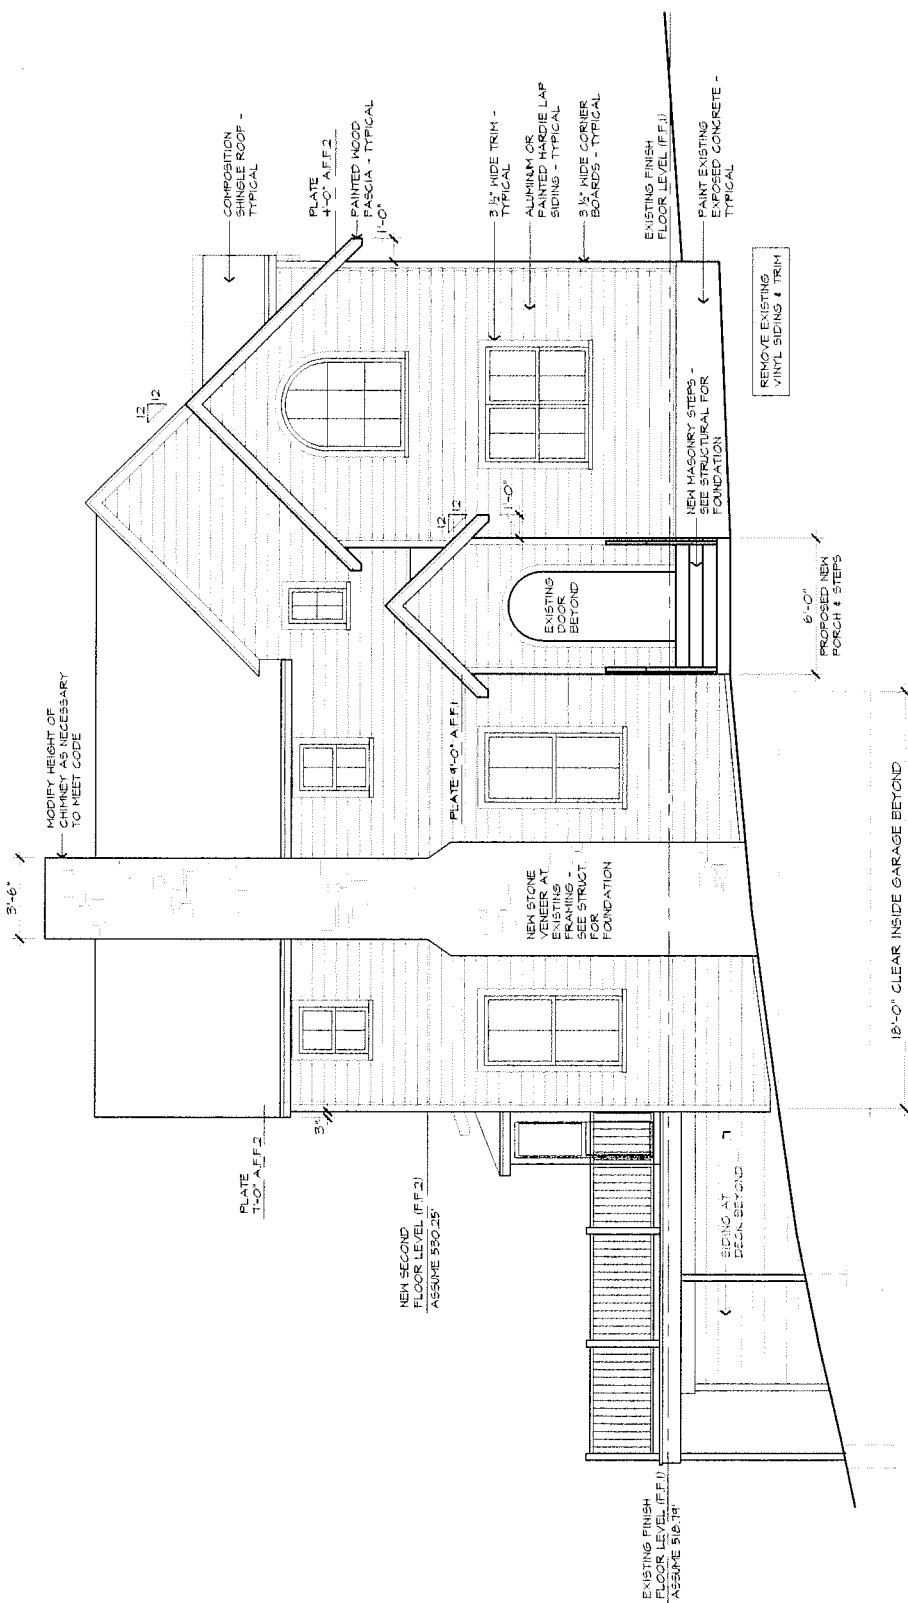

ENTRY ELEVATION

SCALE: 1/8" = 1'-0"


LOWEST GRADE ADJACENT TO HOUSE:	509.0
HIGHEST GRADE ADJACENT TO HOUSE:	517.1
AVERAGE GRADE ADJACENT TO HOUSE:	513.05
MAX. 3rd BUILDING HEIGHT:	545.05



2224 PARKWAY
Austin, Texas

DRAWN BY: SM
DATE: 5-17-15
REVISED:

4/4

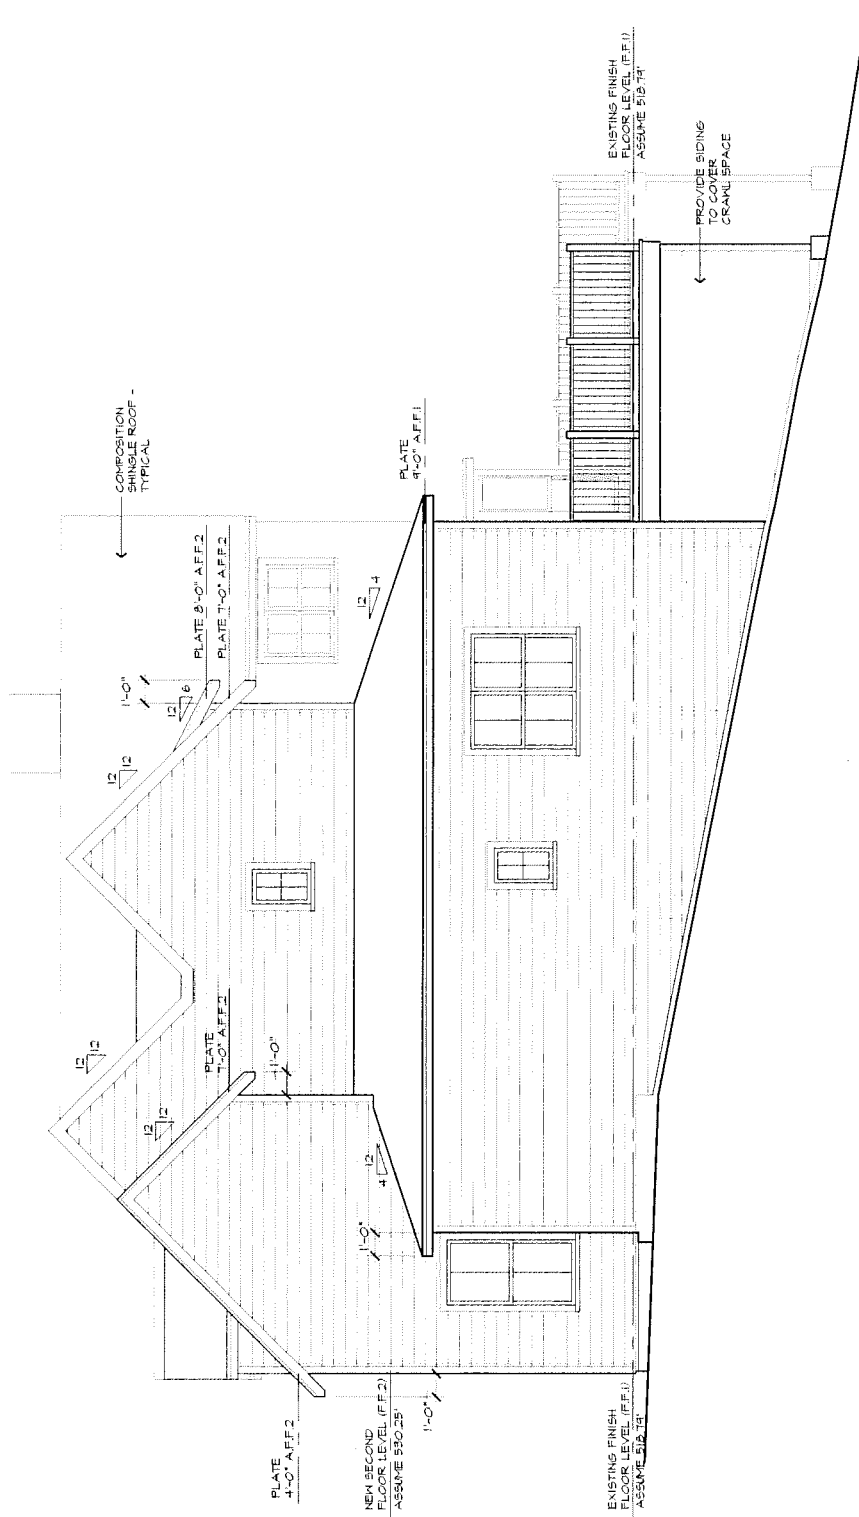

NEIGHBOR ELEVATION


SCALE: 1/8" = 1'-0"



2224 PARKWAY
Austin, Texas

DRAWN BY: SM
DATE: 5-17-15
REVISED:

3/4

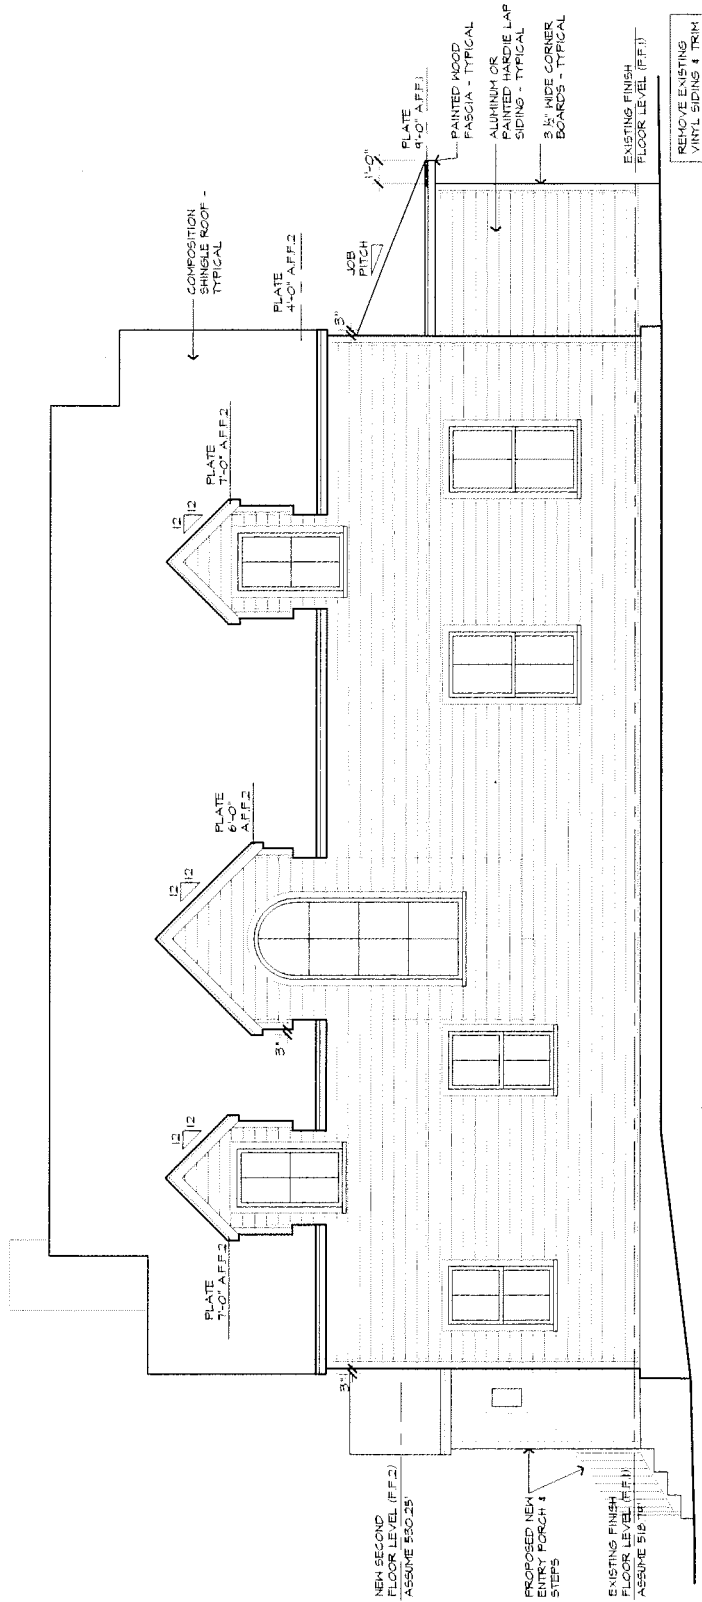

WINDSOR ELEVATION

SCALE: 1/8" = 1'-0"