


MAP 1 OF 1

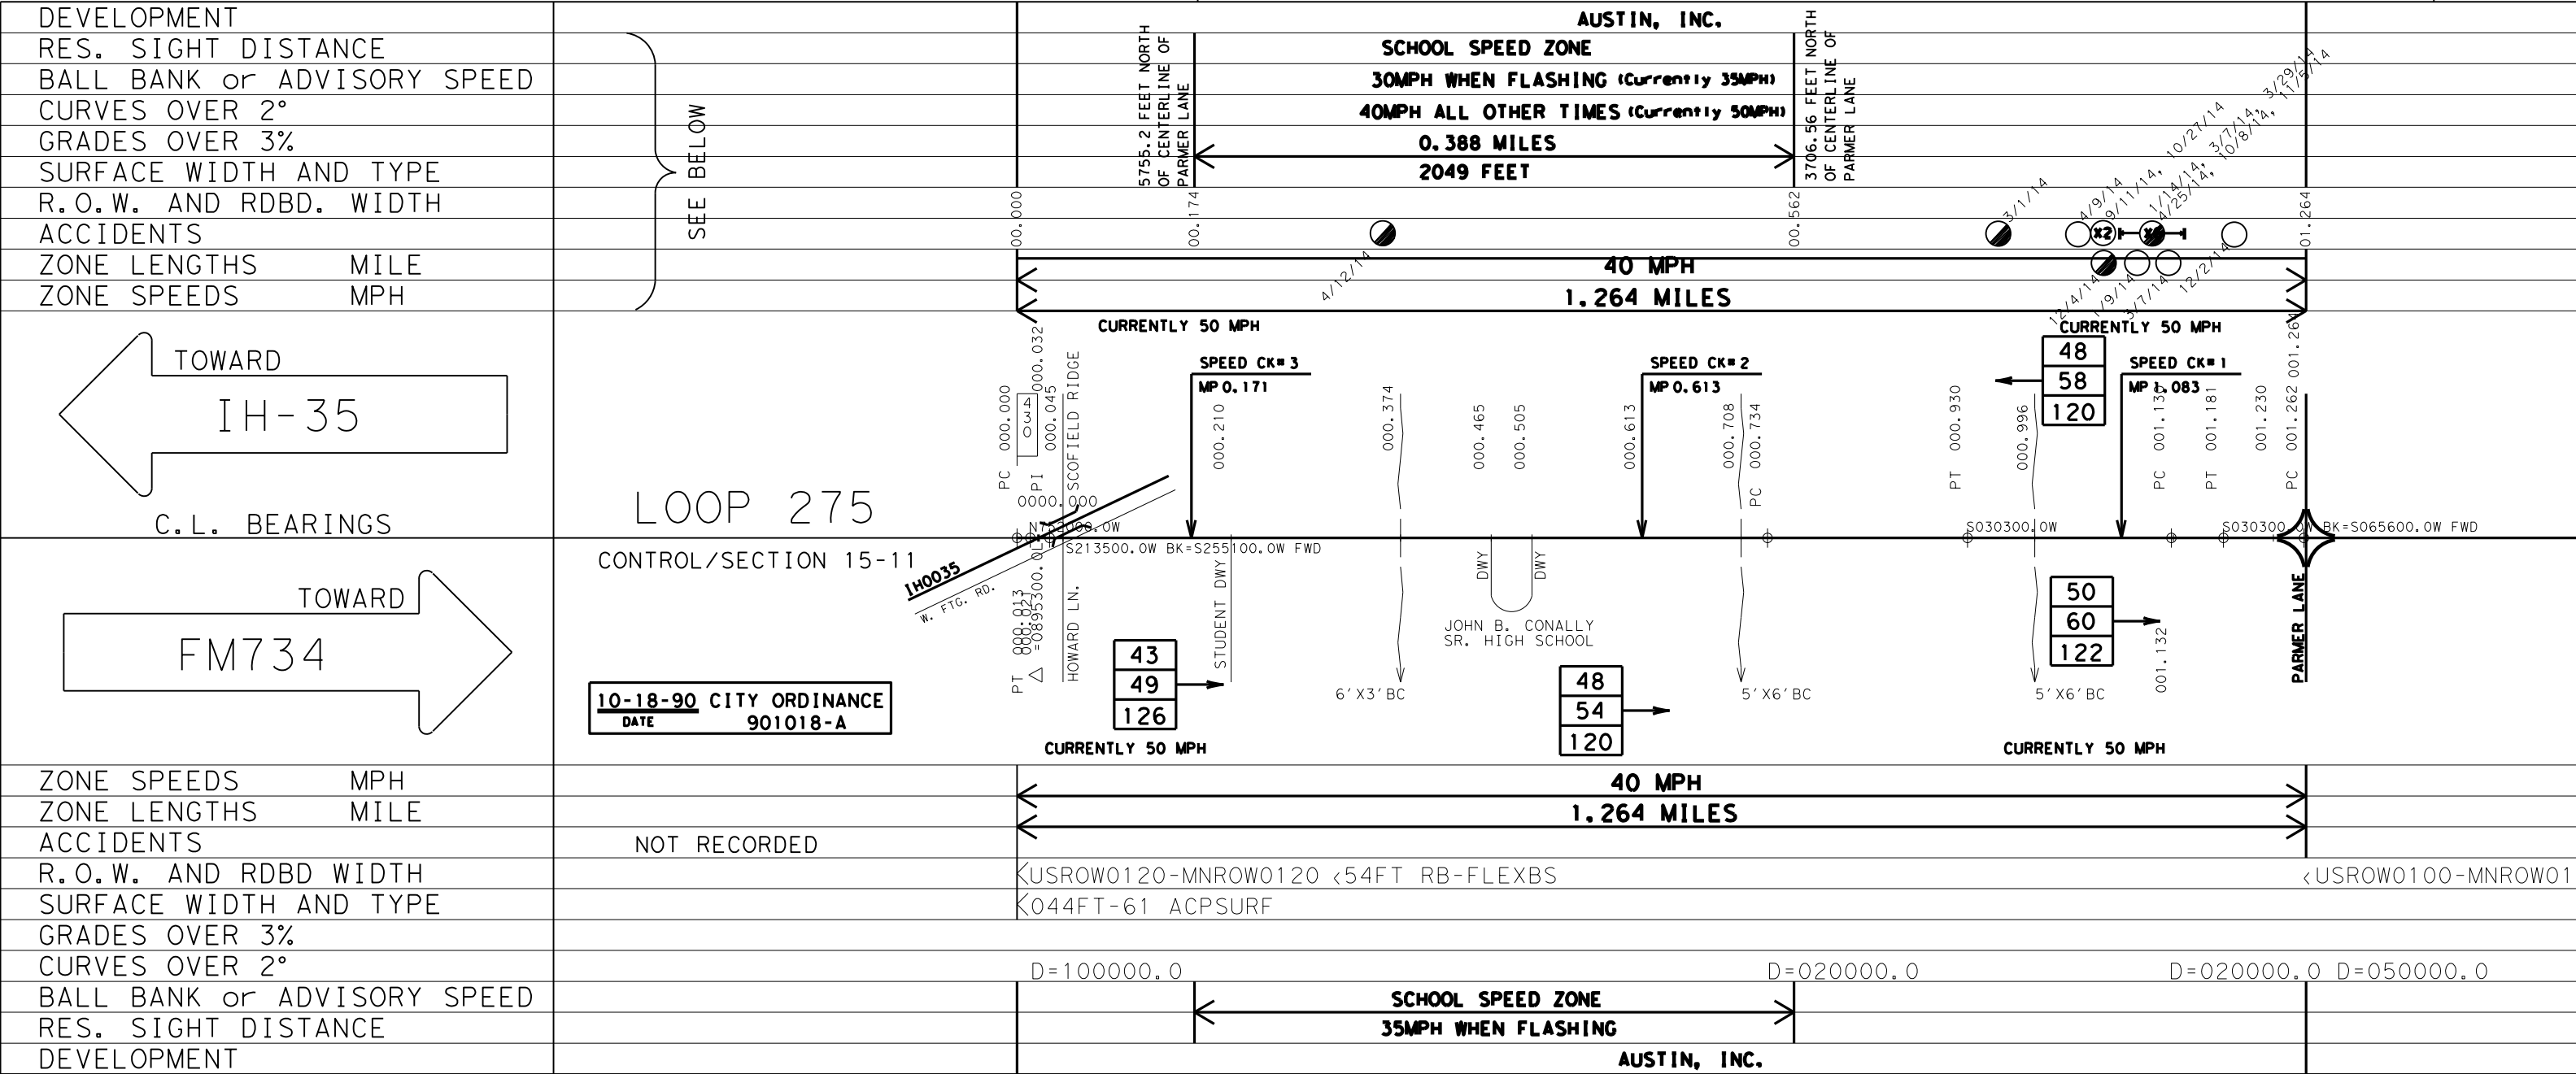

DIST. AUSTIN COUNTY TRAVIS				MINUTE NO.	DATE	/	/
HIGHWAY LOOP275 CITY AUSTIN, INC.				REPLACES	DATE	/	/
DATE OF SURVEY 05/28/15 SCALE 1" = 800'				REPLACED BY	DATE	/	/
				CANCELED BY	DATE	/	/
LIMITS OF ZONE							
SECTION ONE		LENGTH 1.264 MILES		SECTION TWO		LENGTH MILES	
BEGINS	STA. OR M.P.	CONT. & SECT.	PROJECT	BEGINS	STA. OR M.P.	CONT. & SECT.	PROJECT
	0.000	15-11					
ENDS	STA. OR M.P.	CONT. & SECT.	PROJECT	ENDS	STA. OR M.P.	CONT. & SECT.	PROJECT
	1.264	15-11					

42

62

125

85 PERCENTILE SPEED

TOP SPEED MEASURED

NUMBER OF CARS CHECKED

FATAL ACCIDENT

PERSONAL INJURY ACCIDENT

PROPERTY DAMAGE ACCIDENT

INDICATES SECTION ZONED BY COMMISSION MINUTE

SPEED ZONE