

SHEET 5 OF 16

PROPRIETARY AND CONFIDENTIAL

THE INFORMATION CONTAINED IN THIS
DRAWING IS THE SOLE PROPRIETY OF
ARTIST PRESENTATION. ANY REPRODUCTION
IN PART OF A WHOLE WITHOUT THE
WRITTEN PERMISSION OF
ARTIST IS PROHIBITED

URBAN MATTER INC.
139 Plymouth Street, Suite 409
Brooklyn, NY 11201
info@urbanmatterinc.com

CLIENT:
Art in Public Places (AIPP)
City of Austin

SITE:
800 West Cesar Chavez St.
Austin, TX 78701

ISSUE DATE: August 5th, 2015

DRAWN BY:

CHECKED BY:


FILE NAME:

FLOWER ELEVATION

SCALE: 1/2" = 1'-0"

A004

SHEET 6 OF 10

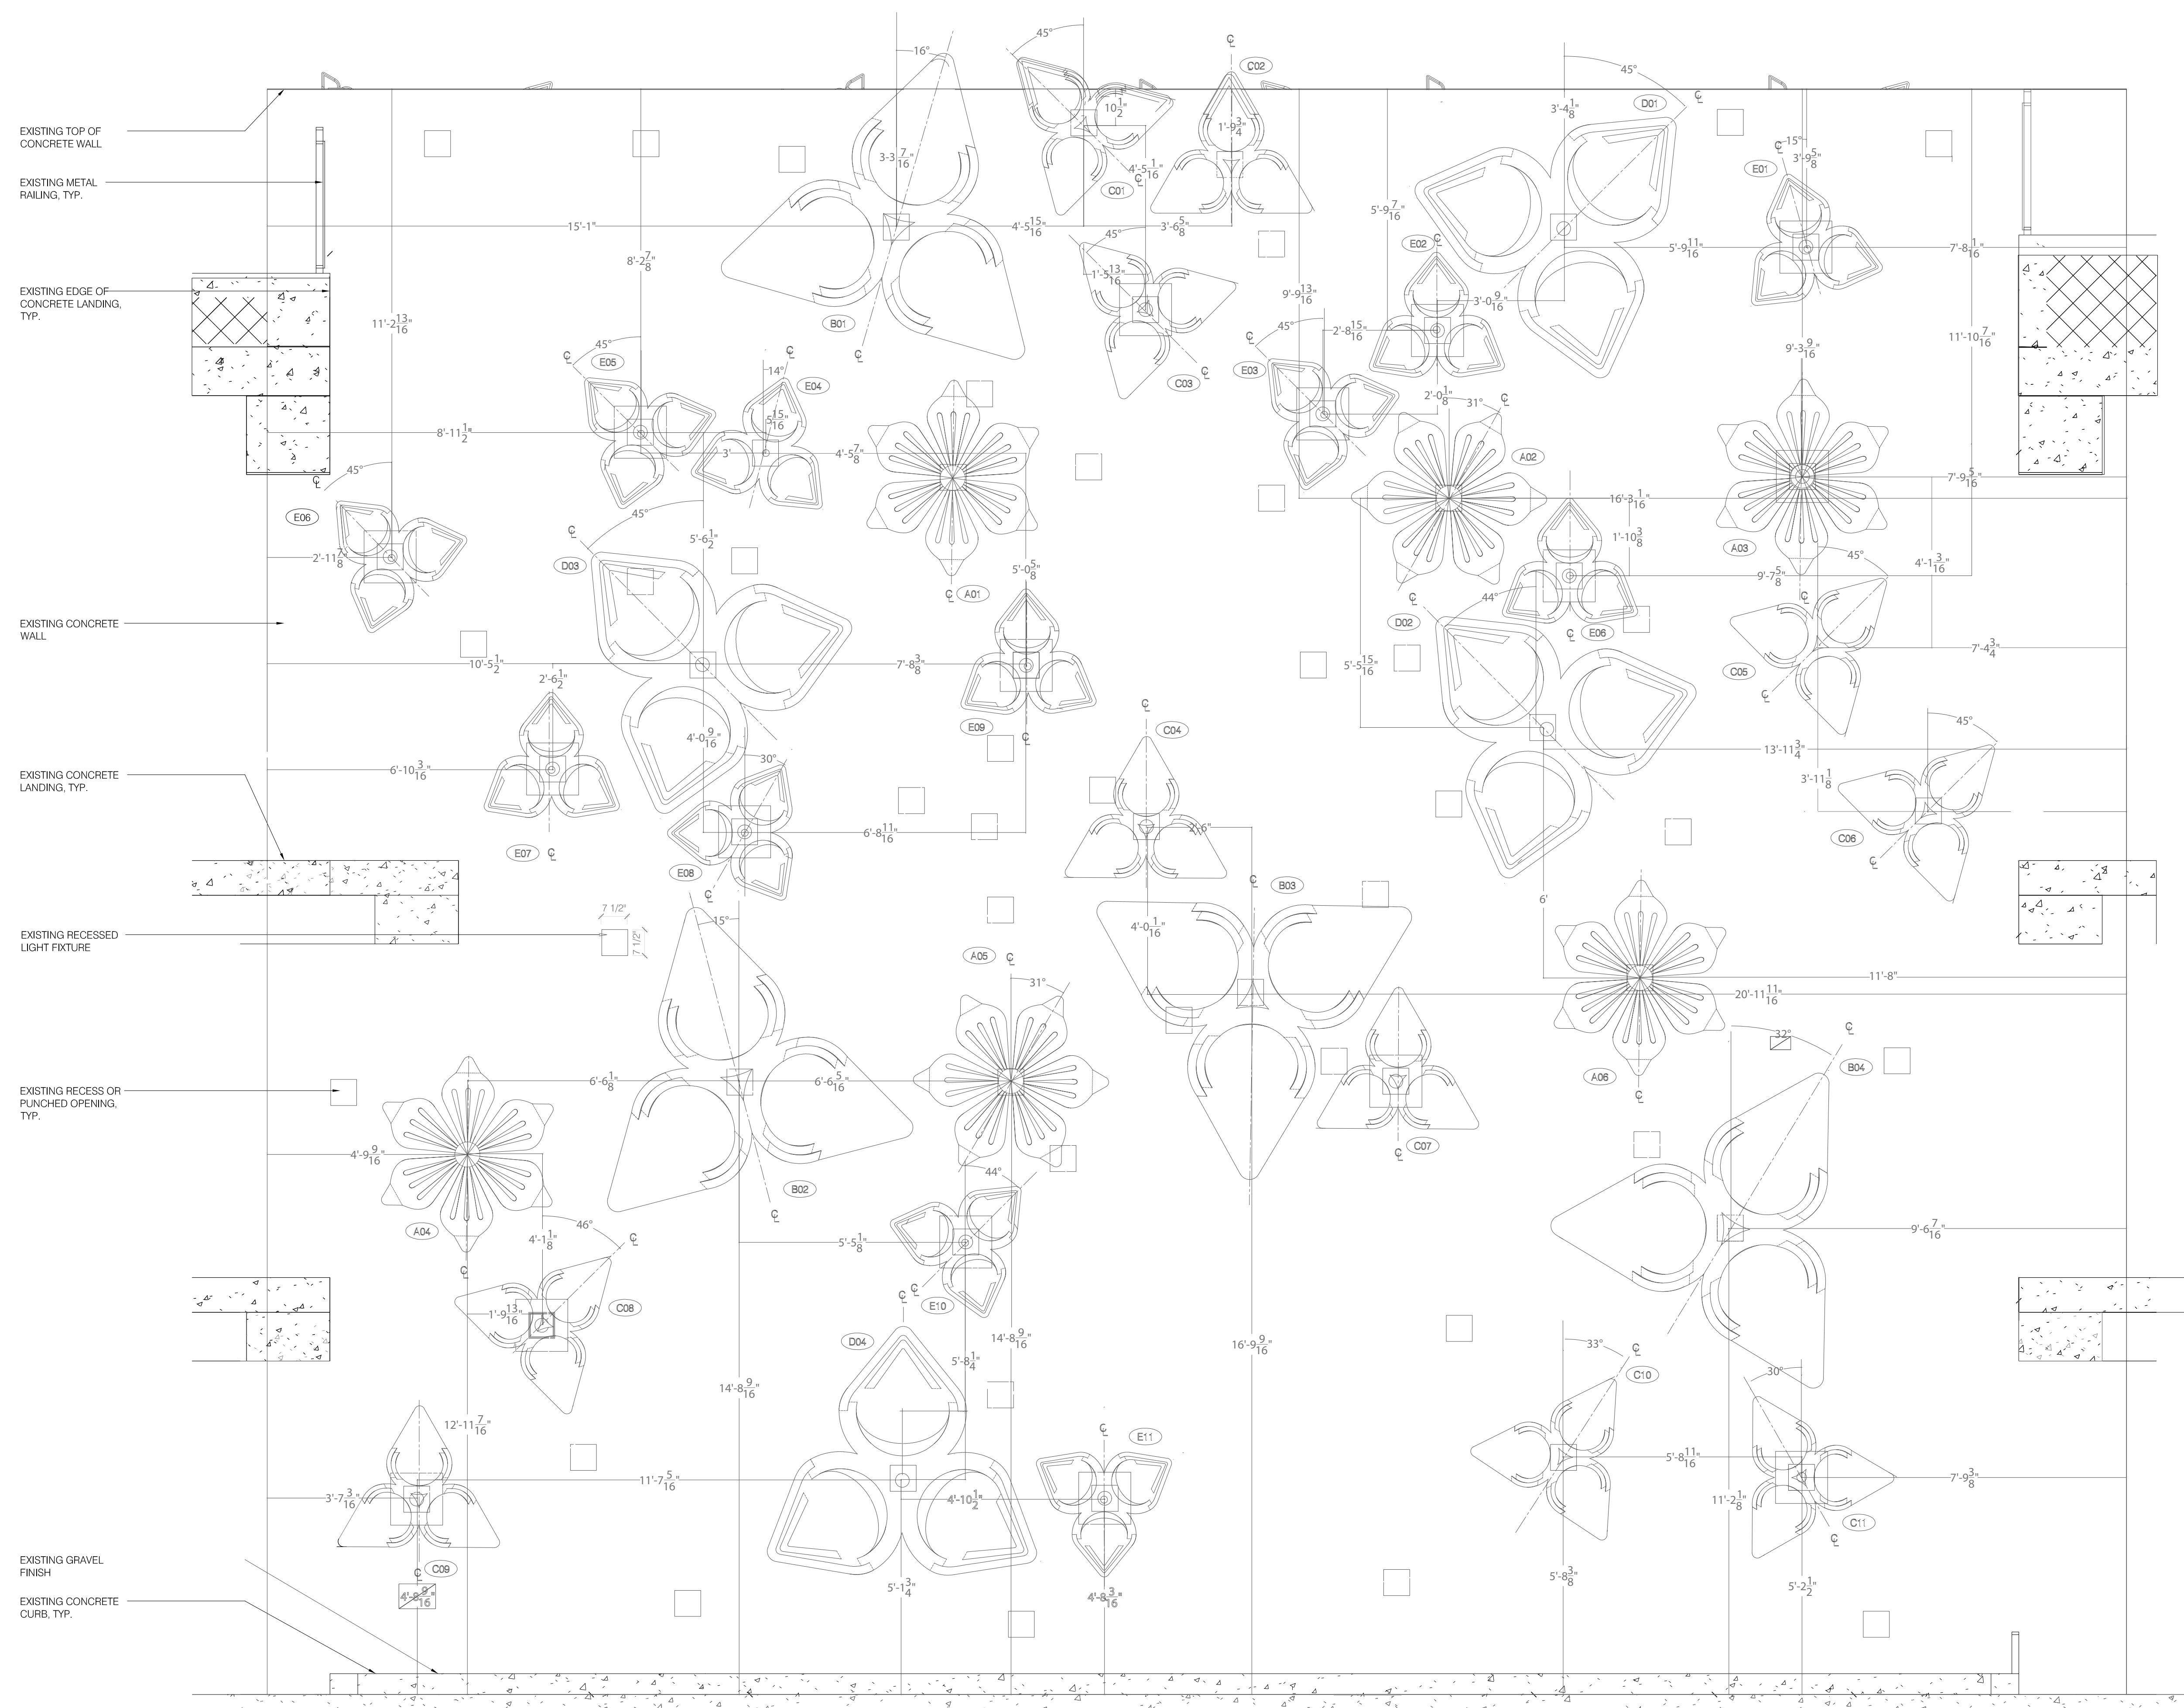

1 FLOWER ELEVATION
SCALE: 1/2" = 1'-0"

EXISTING TOP OF
CONCRETE WALL

EXISTING METAL
RAILING, TYP.

EXISTING EDGE OF
CONCRETE LANDING,
TYP.

EXISTING CONCRETE
WALL

EXISTING CONCRETE
LANDING, TYP.

EXISTING RECESSED
LIGHT FIXTURE

EXISTING RECESS OR
PUNCHED OPENING,
TYP.

EXISTING GRAVEL
FINISH

EXISTING CONCRETE
CURB, TYP.

CONNECTION
HARDWARE AT
CONCRETE WALL,
FIBER OPTIC CABLE
TO RUN THROUGH, TYP.

FIBER OPTIC CABLE,
TYP.

NOTE:
1) ALL DIMENSIONS TO BE COORDINATED AND VERIFIED IN FIELD
2) FLOWER TAGS INDICATE ANGULAR ROTATION FROM TYPICAL
CENTERLINE. SEE A006/A007 FOR STANDARD ORIENTATION.

1

FIBER OPTIC ELEVATION

SCALE: 1/2" = 1'-0"

PROJECT TITLE:

GOLDEN AFTERNOON

PROPRIETARY AND CONFIDENTIAL

THE INFORMATION CONTAINED IN THIS
DRAWING IS THE SOLE PROPERTY OF
ARTIST PRESENTATION. ANY REPRODUCTION
IN PART OF A WHOLE WITHOUT THE
WRITTEN PERMISSION OF
ARTIST IS PROHIBITED

COMMENTS

THE DRAWINGS CONTAINED IN THIS DOCUMENT
ARE FOR PRESENTATION PURPOSE ONLY,
NOT MEANT TO BE USED AS CONSTRUCTION
DOCUMENTS.

URBAN MATTER INC.

139 Plymouth Street, Suite 409
Brooklyn, NY 11201

info@urbanmatterinc.com

CLIENT:

Art in Public Places (AIPP)
City of Austin

SITE:

800 West Cesar Chavez St.
Austin, TX 78701

ISSUE DATE: August 5th, 2015

DRAWN BY:

CHECKED BY:

FILE NAME:

FIBER OPTIC
ELEVATION

SCALE: AS SHOWN

A005-1

SHEET 7 OF 16

PROPRIETARY AND CONFIDENTIAL
THE INFORMATION CONTAINED IN THIS
DRAWING IS THE SOLE PROPERTY OF
ARTIST PRESENTATION. ANY REPRODUCTION
IN PART OF A WHOLE WITHOUT THE
WRITTEN PERMISSION OF
ARTIST IS PROHIBITED

COMMENTS
THE DRAWINGS CONTAINED IN THIS DOCUMENT
ARE FOR PRESENTATION PURPOSE ONLY,
NOT MEANT TO BE USED AS CONSTRUCTION
DOCUMENTS.

URBAN MATTER INC.
139 Plymouth Street, Suite 409
Brooklyn, NY 11201
info@urbanmatterinc.com

PROJECT TITLE:
GOLDEN AFTERNOON

CLIENT:
Art In Public Places (AIPP)
City of Austin

SITE:
800 West Cesar Chavez St.
Austin, TX 78701

ISSUE DATE: August 5th, 2015
DRAWN BY: ACC


CHECKED BY:

FILE NAME: Seaholm Anchor
Units Main.dwg


SCALE: AS INDICATED

A006


SHEET 14 OF 16

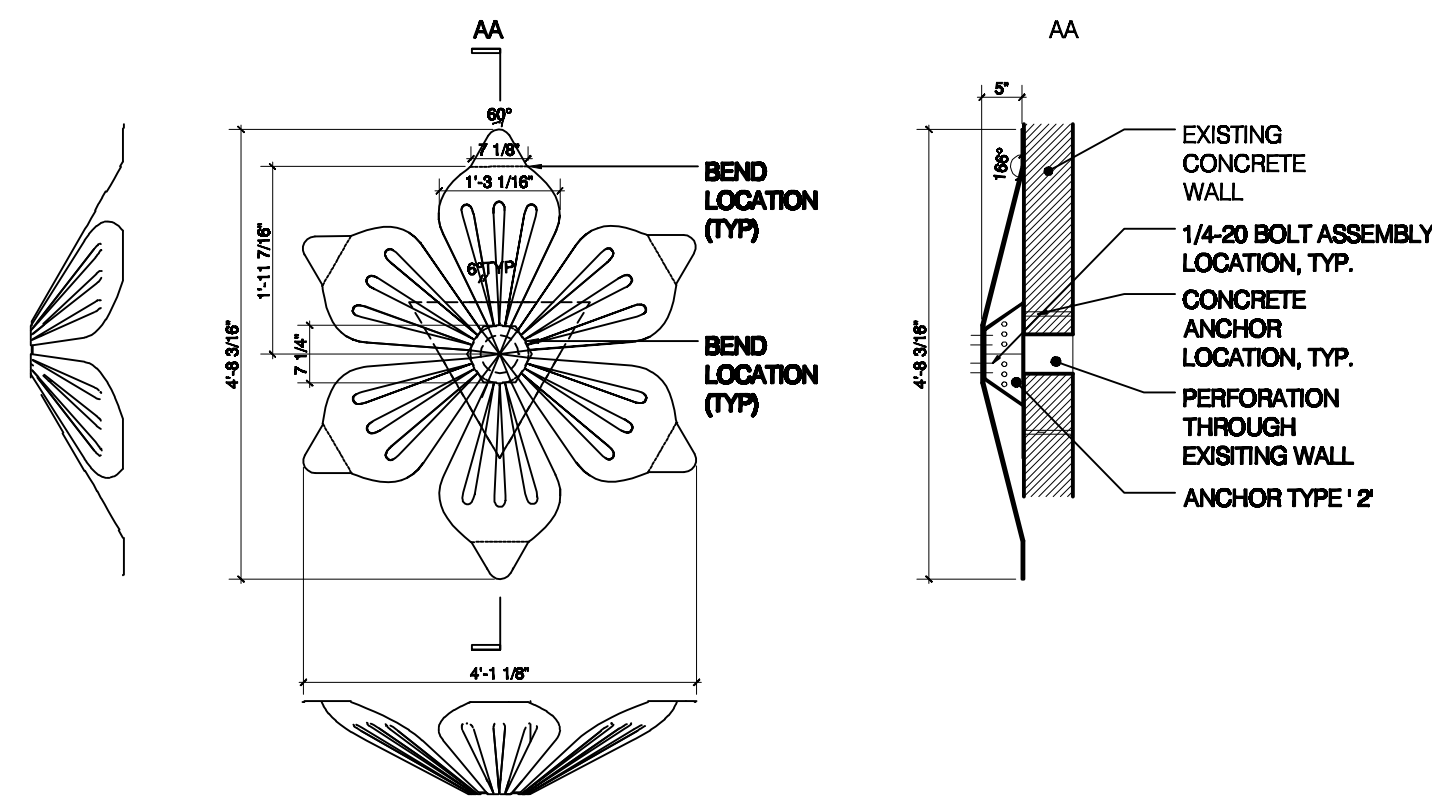


06 FLOWER A - ELEVATIONS/SECTION
SCALE: 1/2" = 1'-0"

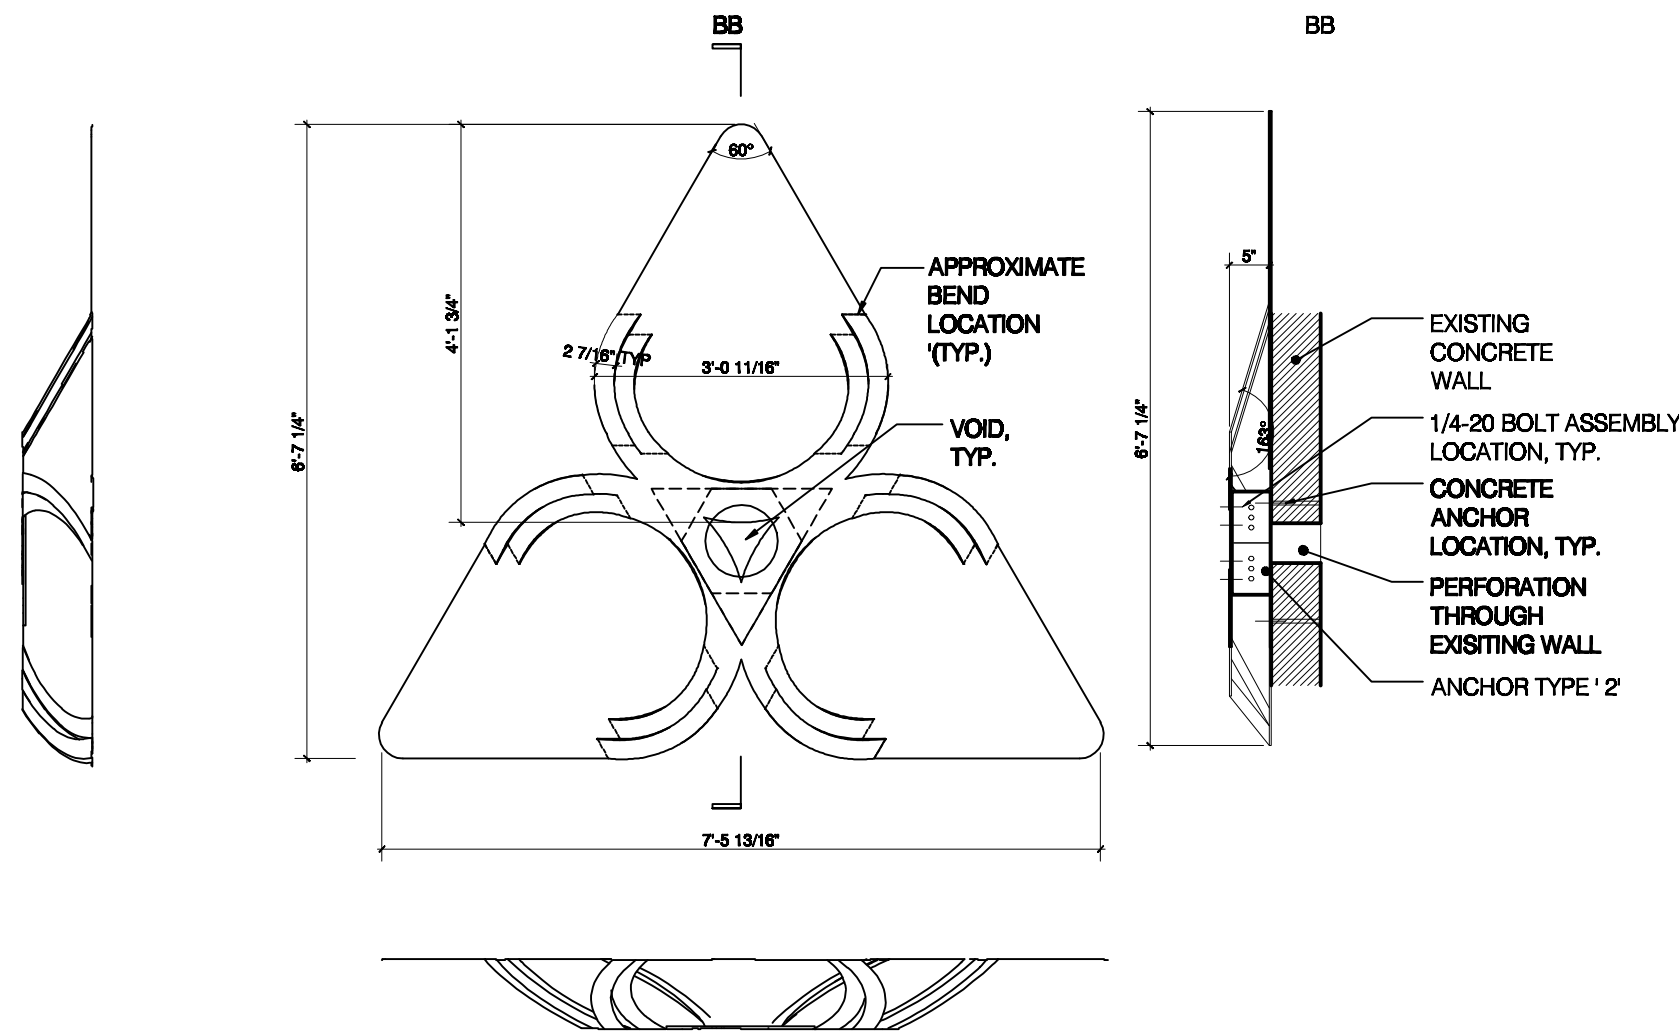


05 FLOWER B - ELEVATIONS/SECTION
SCALE: 1/2" = 1'-0"

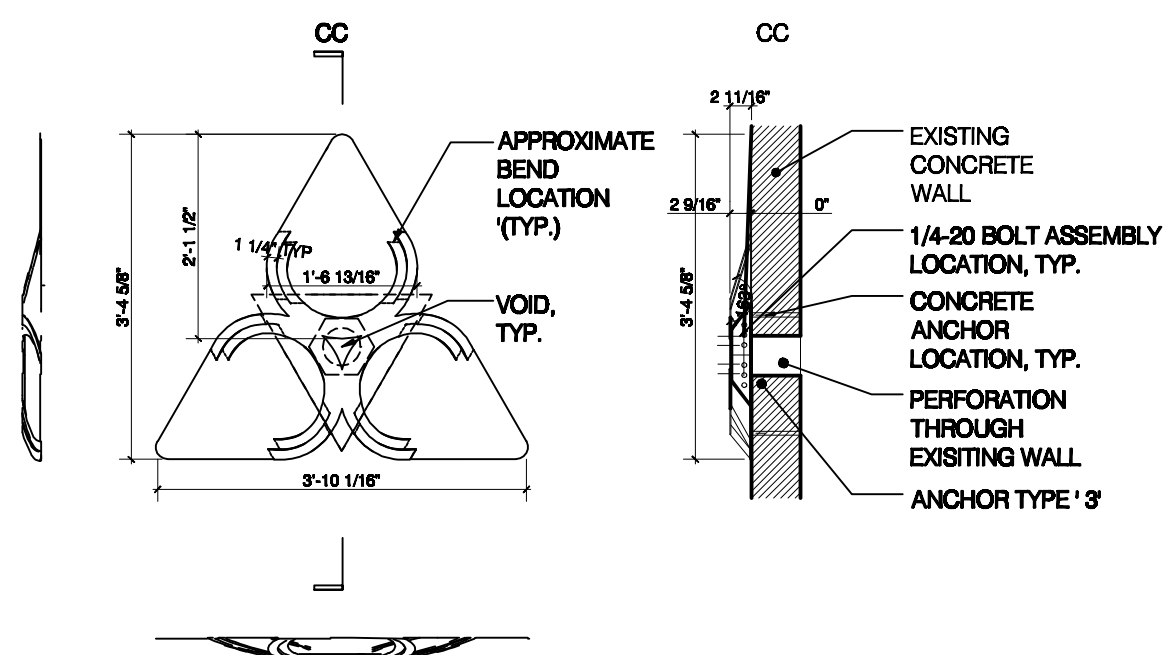


04 FLOWER C - ELEVATIONS/SECTION
SCALE: 1/2" = 1'-0"

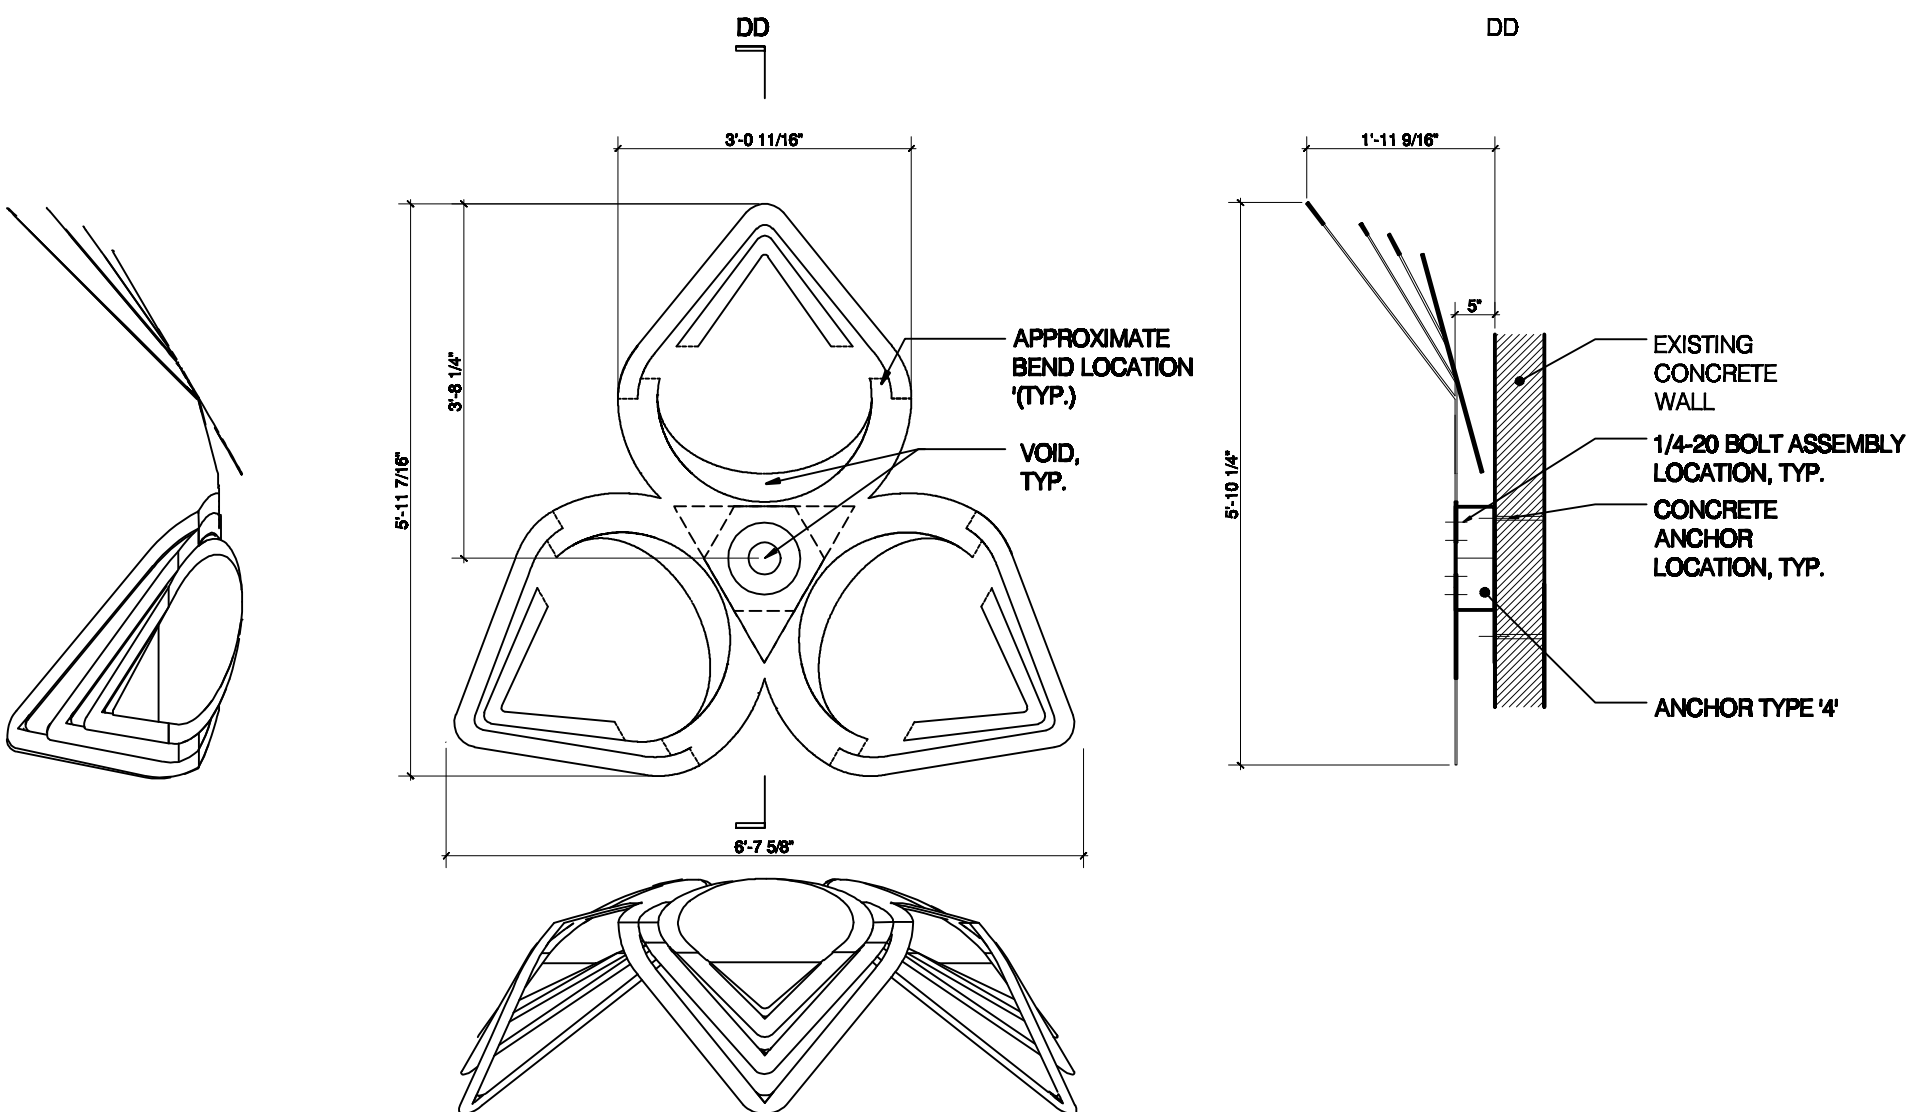

02 FLOWER D - ELEVATIONS/SECTION
SCALE: 1/2" = 1'-0"

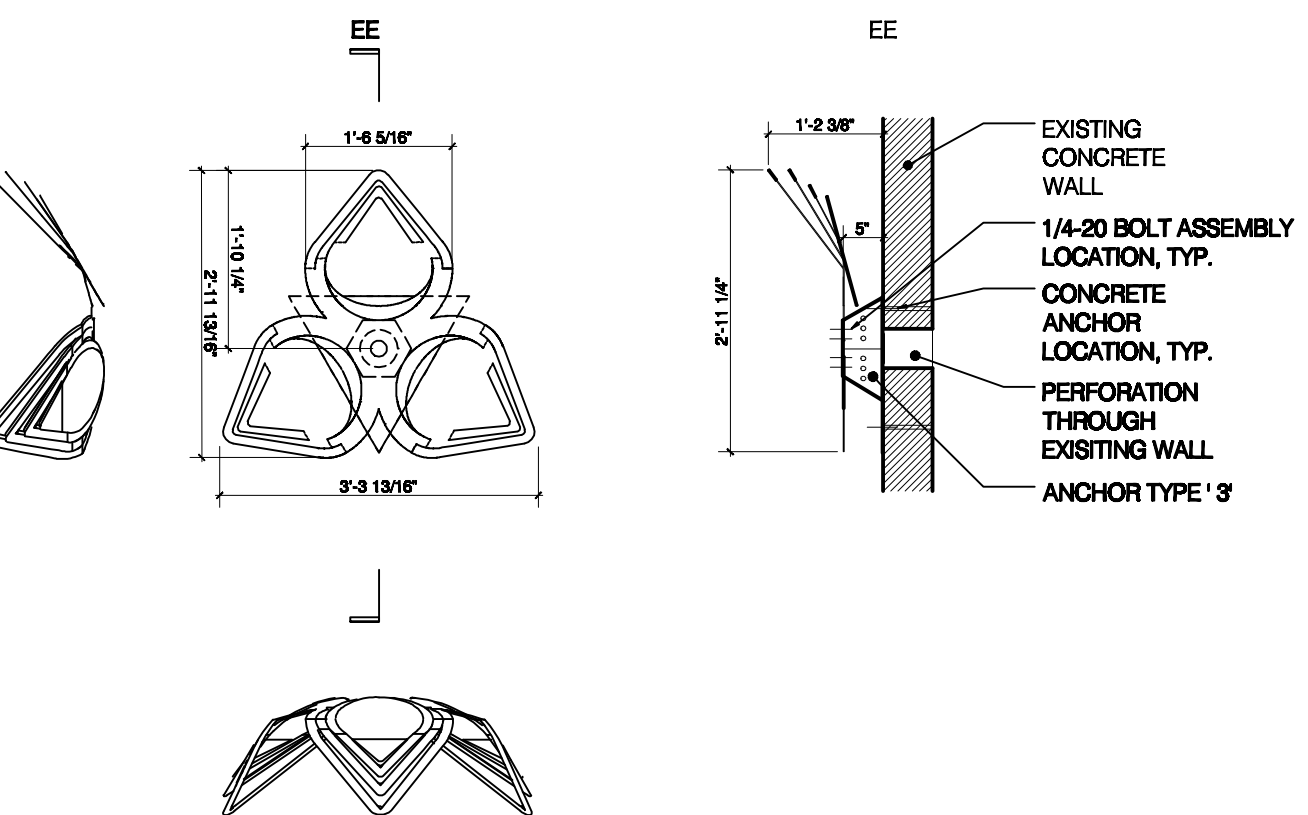


01 FLOWER E - ELEVATIONS/SECTION
SCALE: 1/2" = 1'-0"

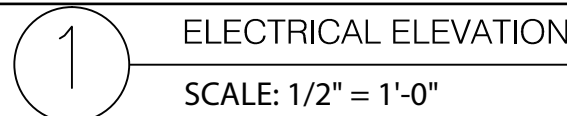


SHEET 16 OF 16

3) CONNECT TO POWER SOURCE
AT FIRST FLOOR: PROVIDE A
DEDICATED CIRCUIT OF 15A IN
THE UTILITY ROOM FOR POWER
CIRCUIT TO CONTROL
EQUIPMENT. SHIELDED CAT5
CABLE WITHIN CONDUIT. (ONE
CIRCUIT FOR ENTIRE
INSTALLATION.)

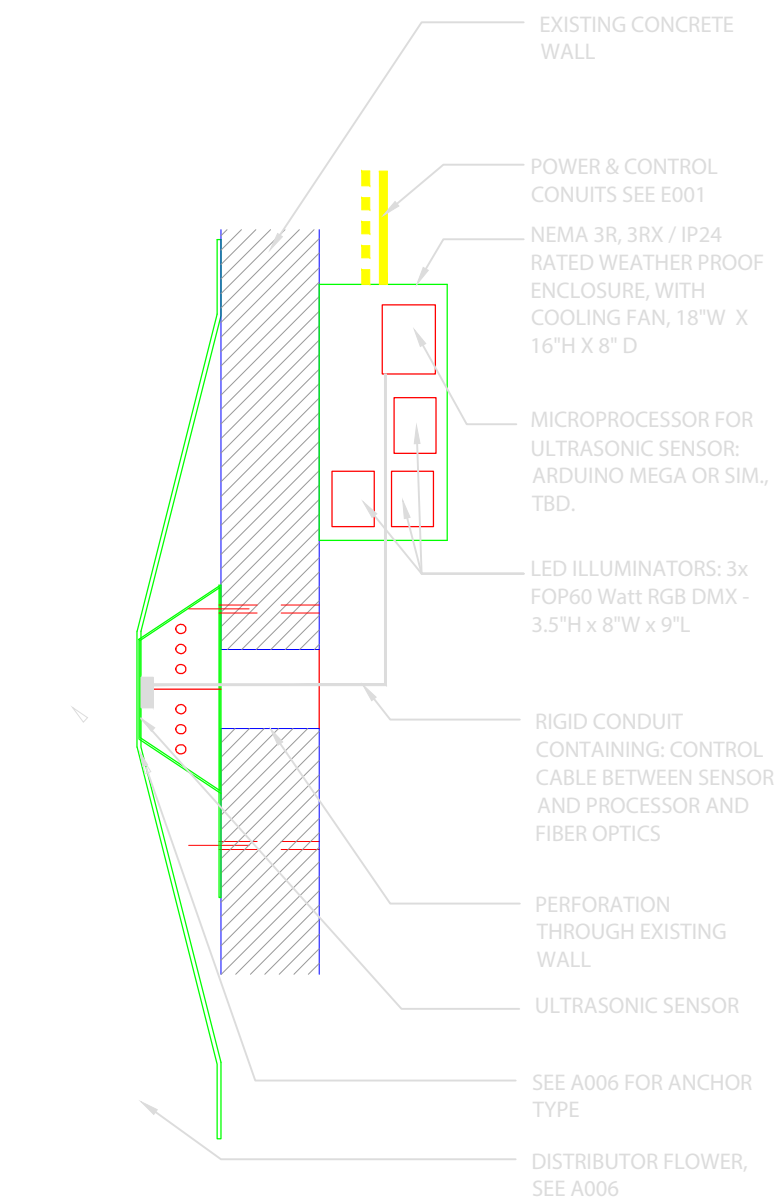


2 SECTION AT DISTRIBUTOR FLOWER TYPE
SCALE: 1" = 1'-0"


NEMA ENCLOSURE 1

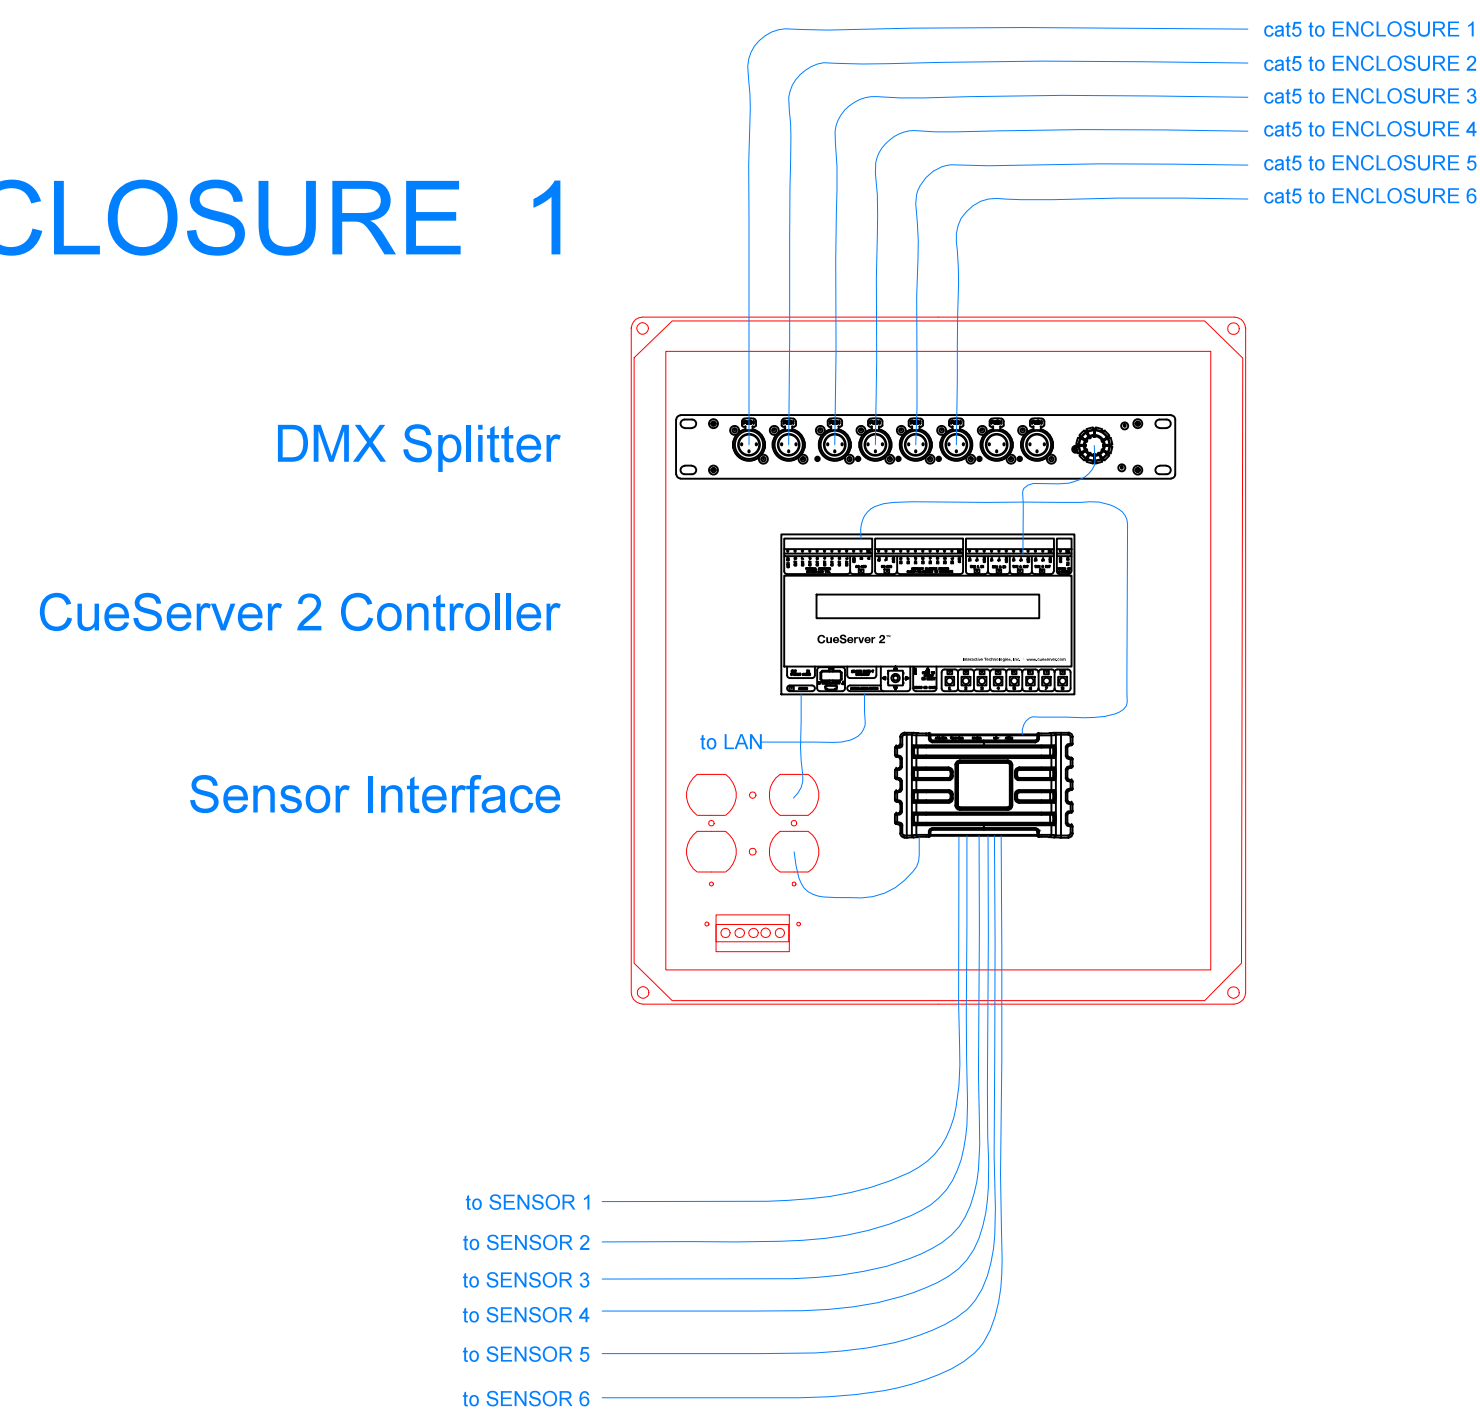


NEMA ENCLOSURE 2

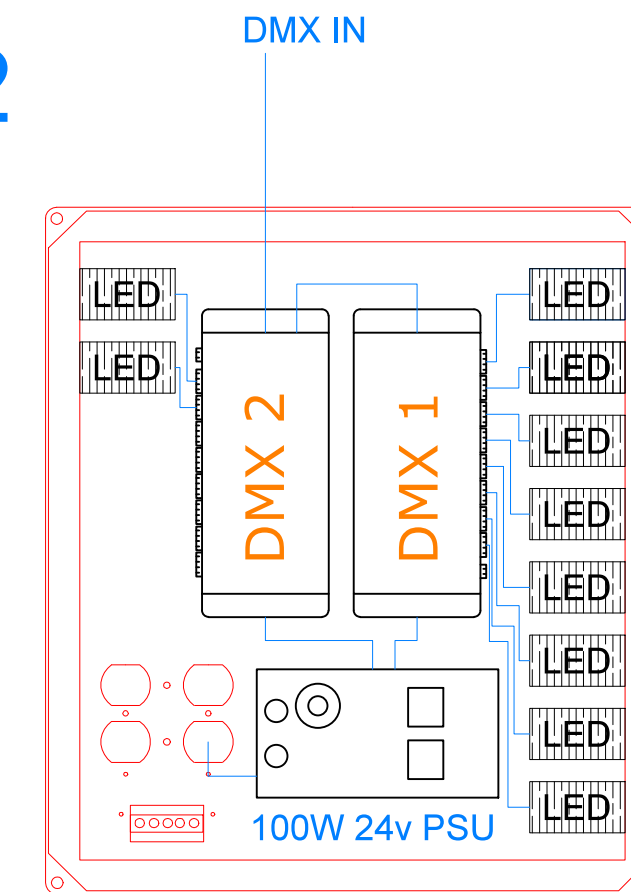


NEMA ENCLOSURE 5

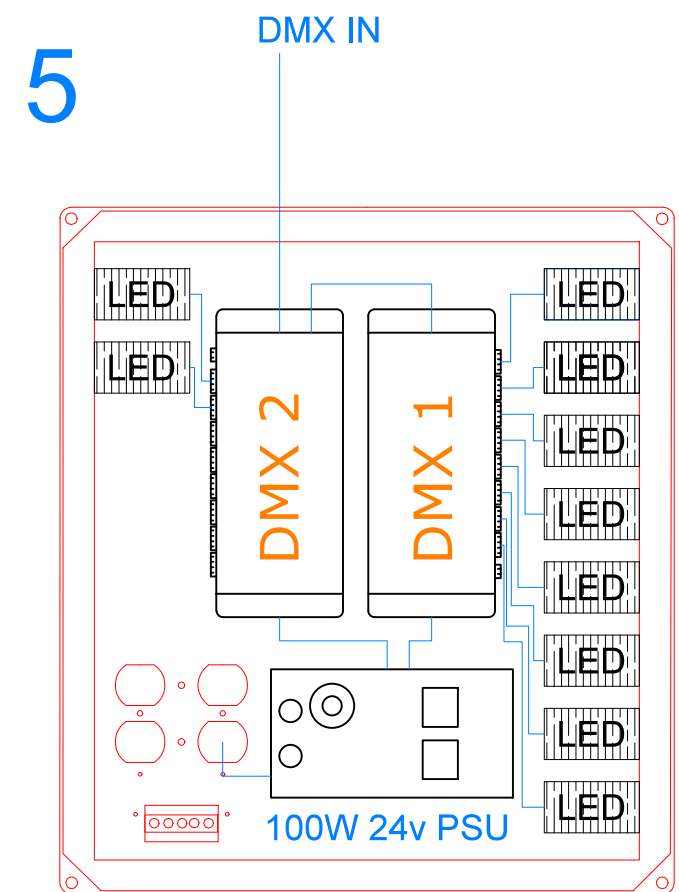


NEMA ENCLOSURE 3

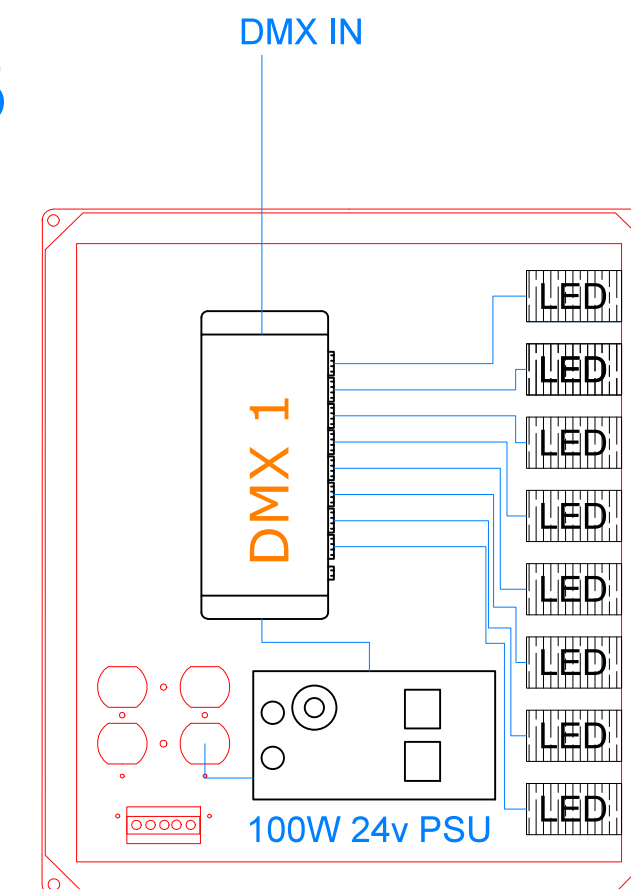


NEMA ENCLOSURE 6

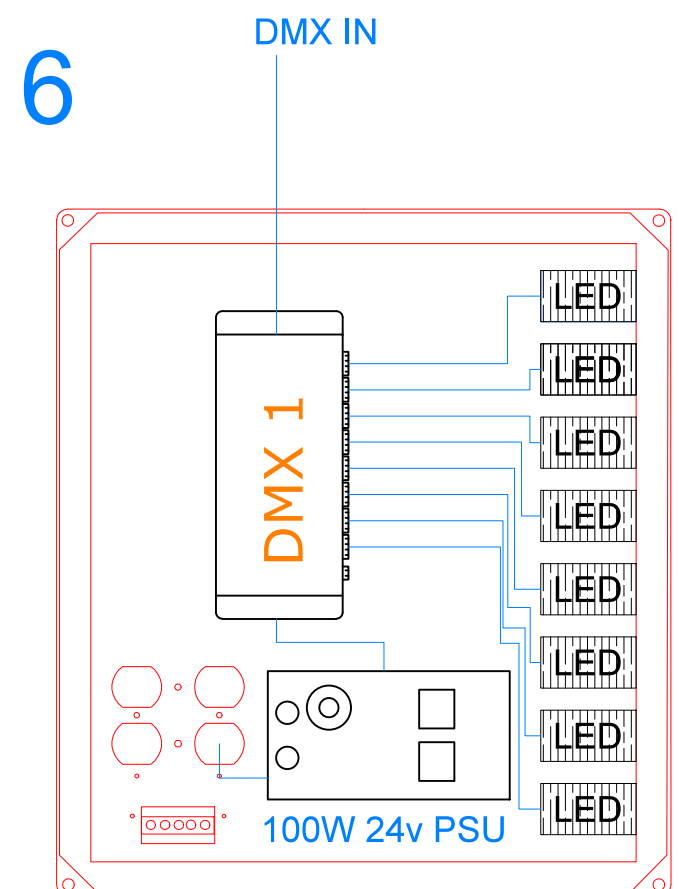

NEMA ENCLOSURE 4

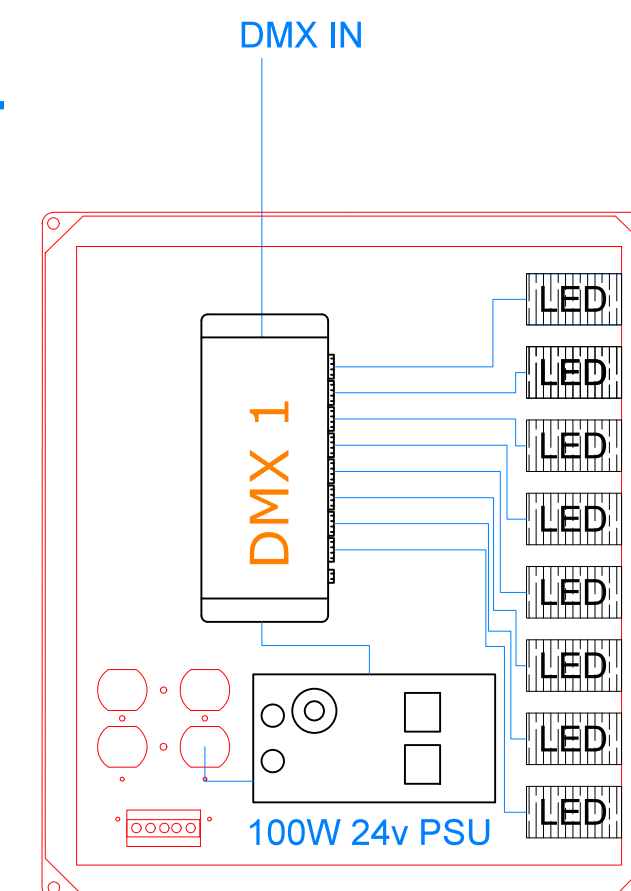

NEMA ENCLOSURE 7

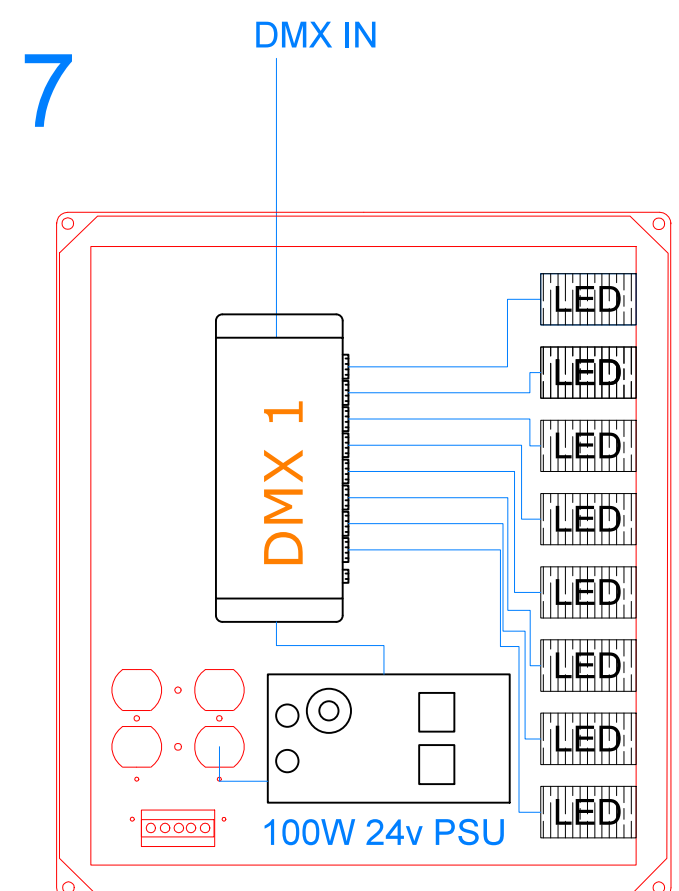

LIGHTFAKTOR

lightfaktor.com

512.400.2016

X 78745

1606 W Stassney Ln, Austin

ALL DRAWINGS AND SPECIFICATIONS ISSUED AS PART OF THE SERVICES RENDERED BY THE LIGHTING DESIGNER FOR THIS PROJECT SHALL REMAIN THE PROPERTY OF THE LIGHTING DESIGNER. ANY DUPLICATION OF THE DRAWINGS AND/OR SPECIFICATIONS IN WHOLE OR IN PART FOR USE ON ANY OTHER PROJECT OR FOR COMPLETION OF THIS PROJECT BY OTHERS, IS STRICTLY PROHIBITED WITHOUT THE WRITTEN CONSENT OF LIGHTFAKTOR.

Golden Afternoon

Austin, TX

[illegible]

DMX SYSTEM SCHEMATIC

PROJECT NO.	DRAWING DATE Aug 12, 2015
-------------	------------------------------

not to scale

	<u>CITY</u> <u>CONTRACT</u>	<u>DONATION TO</u> <u>ARTISTS</u>
TRAVEL (Non-local residents only)		
Airfare & car rental	\$3,000.00	
Per diem expenses at \$ /day	\$500.00	
Mileage at \$ per mile		n/a
INSURANCE		
Auto Liability	\$0.00	
General Liability for Artists and subcontractors	\$0.00	have existing policy provided by subcontractors
Workers’ Compensation, Employers Liability	\$0.00	provided by subcontractors
Property insurance for artwork	\$650.00	
Other as applicable		
ARCHITECTS, ENGINEERS		
If applicable, drawings must be signed and sealed by a professional registered to practice in the State of Texas		
Architect (CAD/services)*	\$3,500.00	
Structural Engineer*		\$500.00 Seaholm Power LLC
FABRICATION COSTS		
Please attach a complete list of materials, cut- sheets and individual estimates (incl. per unit costs) with this form.		
Materials + Fabrication for Metal Flowers * (Total)	\$20,150.00	
Materials * (lighting)	\$5,000.00	COA Economic Development
TRANSPORTATION		
Finished work to installation site*	\$5,000.00	
SITE PREPARATION		
Electrical modification*		
Circuits and NEMA enclosure install (<i>Global Electric</i>)		\$6,434.00 Seaholm Power LLC
CAT6 Data Cable install (<i>Global Electric</i>)		\$1,771.00 Seaholm Power LLC
NEMA enclosures (<i>boxes on back of wall</i>) (<i>Light Faktor</i>)		\$2,940.00 Seaholm Power LLC
INSTALLATION COSTS		
Costs must include allowance for after hours installation, if applicable. Please attach a list of equipment and indivudal estimates with this form.		
Labor (<i>mechanical install of flowers, fasteners</i>)	\$13,360.00	
Scaffolding*		\$1,900.00 Seaholm Power LLC
City permits	\$0.00	waived for contract
Interactive Sensors (<i>labor & materials</i>)	\$4,000.00	
LIGHTING		
Designers* (<i>includes programming</i>)	\$16,160.00	(<i>Light Faktor</i>)
Lighting Control	\$6,678.00	(<i>electronics within rack & boxes</i>)
Custom LED fixtures	\$4,447.60	<i>fixtures only</i>
OTHER COSTS RELATED TO PROJECT*		
Photo/Video Documentation	\$1,000.00	
CONTINGENCY		
4.25% of total budget	\$4,000.00	
ARTIST'S FEE		
12% of project budget	\$11,554.40	
SUB TOTALS		\$99,000.00 \$13,545.00
GRAND TOTAL		\$112,545.00
<i>Prepared 9.1.15</i>		

Timeline

Metal fabrication :

4-6 weeks	Production of textured metal.
4 weeks	Fabrication of flowers and bases
1 week	Packing / freight

Lighting fabrication :

2 weeks	Fabrication of pixels/nodes
---------	-----------------------------

Onsite Installation :

1 week	Electrical power installation
2 days	CAT6 data cable
3 weeks	Mechanical installation of flowers
2 weeks	Lighting / fiber optic installation
1 week	Lighting programming

CITY OF AUSTIN
ART IN PUBLIC PLACES PROGRAM/CULTURAL ARTS DIVISION
USER DEPARTMENT PUBLIC ART EVALUATION FORM
FOR TECHNICAL FEASIBILITY AND MAINTENANCE

As per Section IX.A of the AIPP Guidelines, the user and managing departments responsible for housing the artwork are requested to review the artist's final design (attached) for technical feasibility and maintenance considerations. Please provide a response on this form, or on letterhead signed by a representative in your department. Thank you!

Department Economic Development Department

Artwork Title/Description: Golden Afternoon / a stainless steel and fiber optic wall installation along three levels of the stairwell of the underground parking structure at Seaholm Redevelopment across from Trader Joe's.

Evaluation Date September 14, 2015

Evaluator's Name Sylnovia Holt-Rabb

Title Assistant Director

EVALUATOR'S COMMENTS

SITE See attached sheets. Stairwell is an appropriate and very visible public site for installation; encourages people to use stairs

INSTALLATION See attached sheets. Stainless steel attachments engineered appropriately; Electrical work will be inspected and permitted. Installers will need to coordinate with Seaholm Power LLC and City to insure no hazard to the public during installation.

SAFETY / LIABILITY Stainless steel elements placed out of reach of pedestrians; edges of steel must be rounded. There will be close to 24-hour presence in parking garage which will contribute to the safety of the artwork.

MAINTENANCE See attached sheets. As a technology piece, this will require regular ongoing operational care and tech components may have a shortened lifespan. Economic Development Department will provide the funds for reasonable upkeep and repair. Some maintenance will be shared with Seaholm Power LLC.

OTHER COMMENTS _____

DEPARTMENTAL RECOMMENDATION

(Attach additional sheets as necessary)

☒ Support artwork as proposed

☐ Support artwork with the following modification(s): _____

Signature: Sylnovia Holt-Rabb
Date: 9.14.15
User Department Director or designee