


dlc

C16-2015-0012

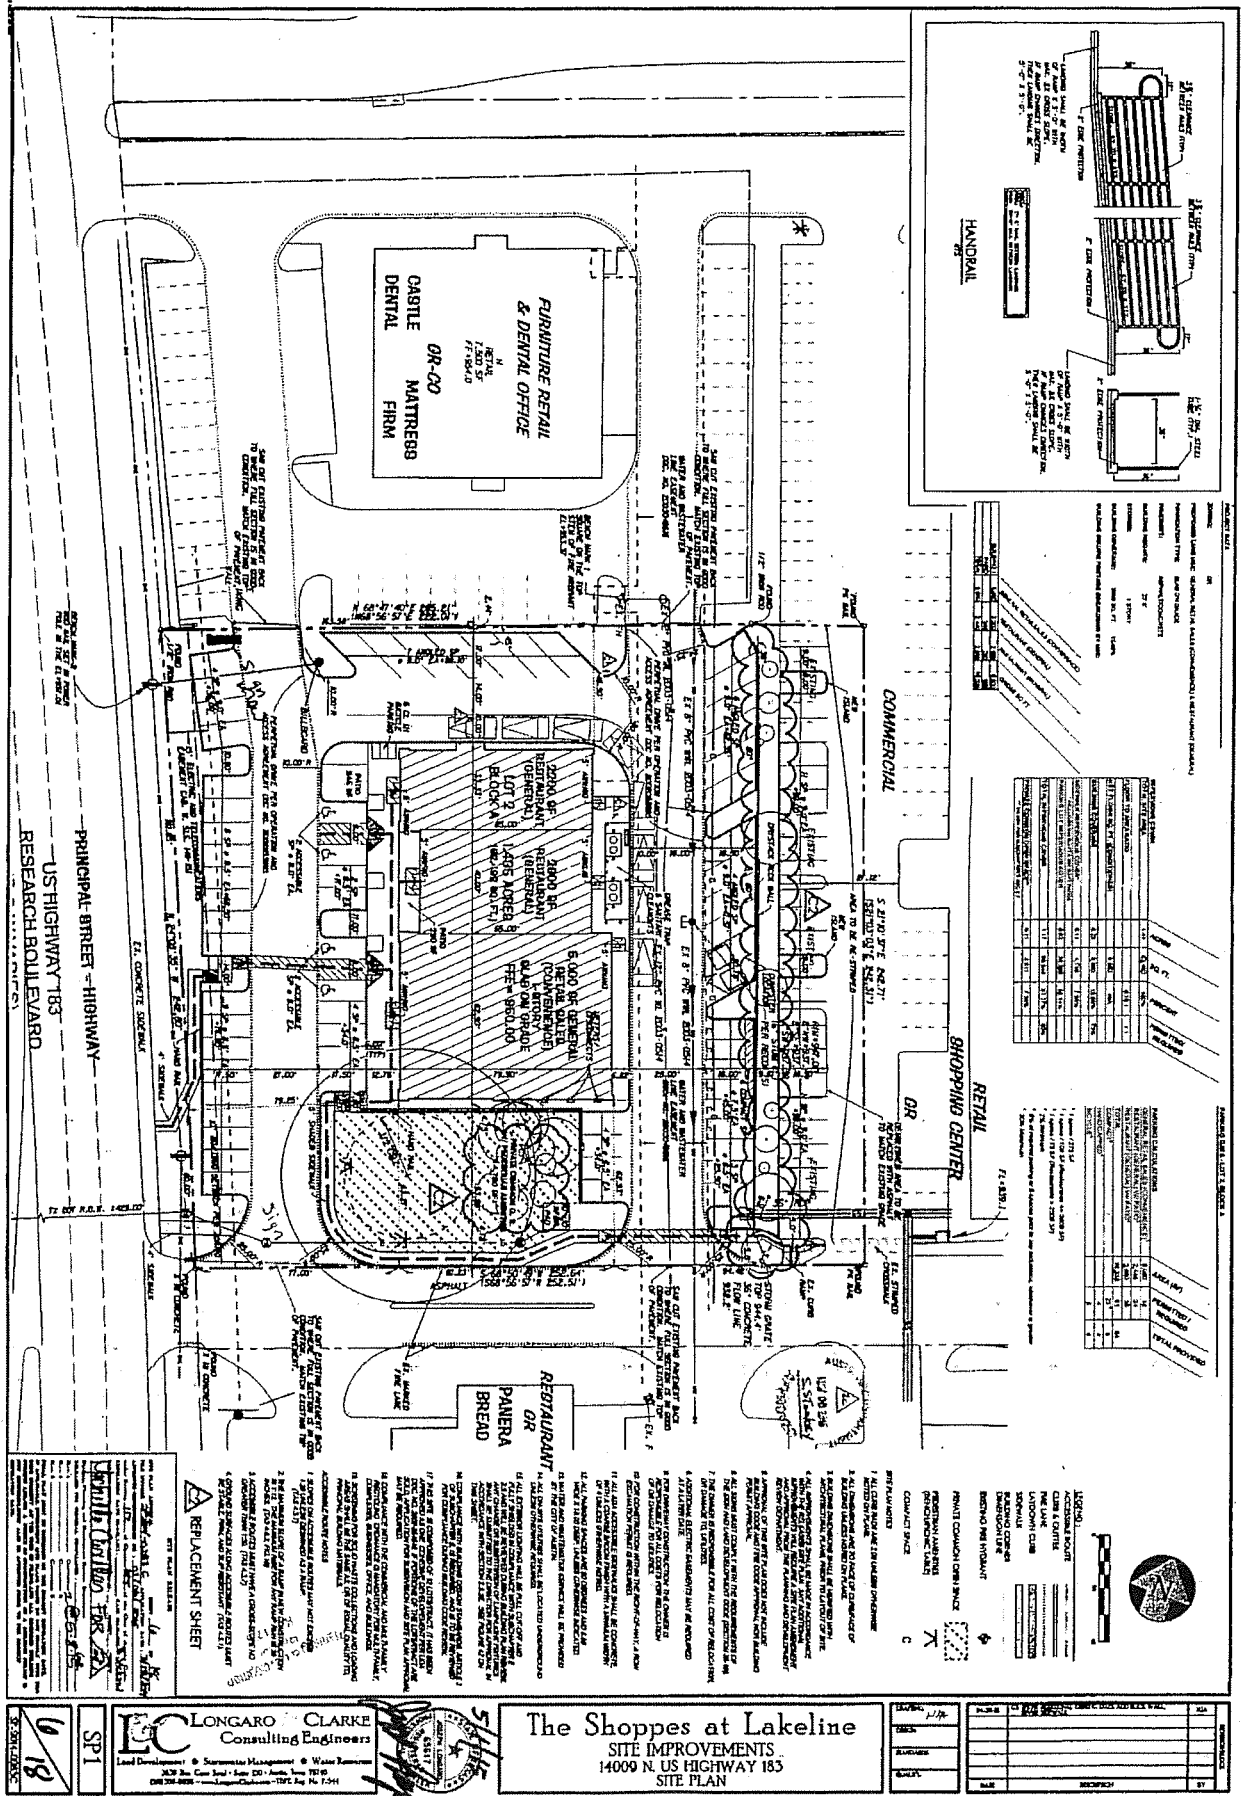

LONGAR CLARKE
Consulting Engineers

SP1

6/18

The Shoppes at Lakeline
SITE IMPROVEMENTS
14000 N. US HIGHWAY 183
SITE PLAN

NO.	DATE	REVISION
1		

DI
18

C16-2015-0012

