

125 EAST 11TH STREET | AUSTIN, TEXAS 78701 2483 | (512) 463-8580 | WWW.TXDOT.GOV

July 22, 2015

Eric Bollich, P.E., PTOE
Managing Engineer
City of Austin Transportation Department
3701 Lake Austin Blvd.
Austin, Texas 78703

Mr Bollich:


I am recommending a change of speed limit from 60 MPH to 55 MPH as per traffic speed studies conducted by the department on RM 2222 beginning 3854.40 feet East of McNeil Dr. (MP 2.270) to the centerline of SL 360 (MP 5.274) in Austin on June 10, 2015.

The study was conducted as per provisions of the Texas Transportation Code, Chapter 545, Subchapter H "Speed Restrictions" and TxDOT's "Procedures for Establishing Speed Zones."

I anticipate prompt approval of the proposed speed limits by the City of Austin.

If you have any questions, please feel free to contact me at (512) 832-7143.


Sincerely,

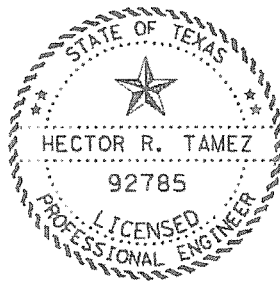

Hector R. Tamez
Hector R. Tamez, P.E.
Transportation Engineer
TxDOT - Austin District

Attachments

cc: Imelda Barrett, P.E., Director of Trans Operations, Austin District, TxDOT

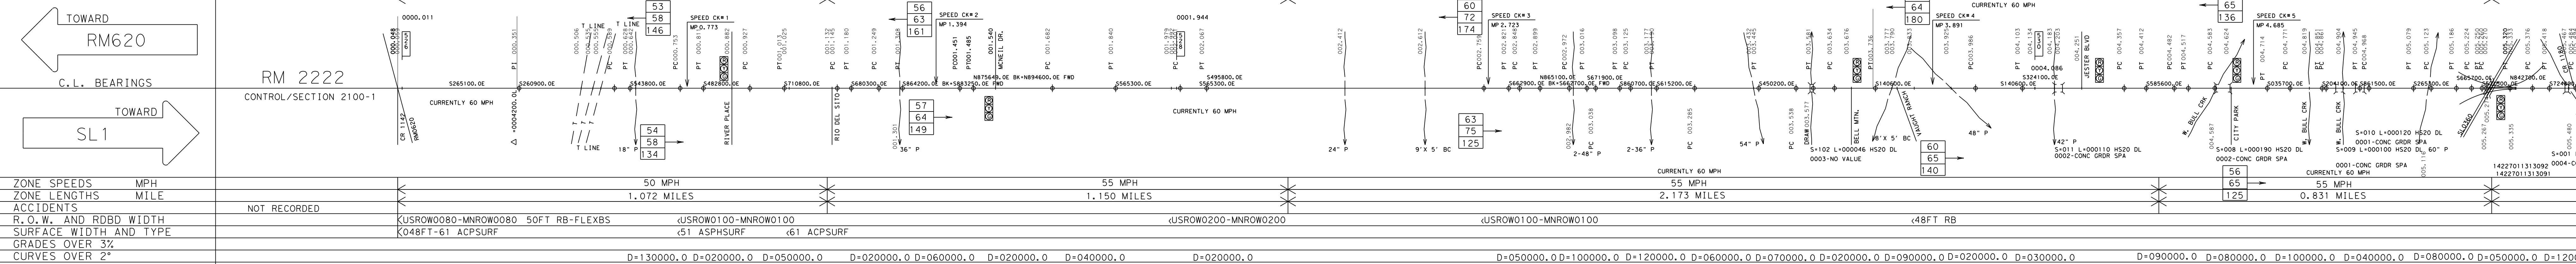

BALL BANK or ADVISORY SPEED	
RES. SIGHT DISTANCE	
DEVELOPMENT	COMMERCIAL DEVELOPMENT CITY OF AUSTIN, INC.

DIST. AUSTIN COUNTY TRAVIS	MINUTE NO.	DATE / /
HIGHWAY RM2222 CITY AUSTIN, INC	REPLACES	DATE / /
DATE OF SURVEY 06/10/15 SCALE 1" = 800'	REPLACED BY	DATE / /
	CANCELED BY	DATE / /

LIMITS OF ZONE																							
SECTION ONE		LENGTH 1.072 MILES		SECTION TWO		LENGTH 1.150 MILES		SECTION THREE		LENGTH 2.173 MILES		SECTION FOUR		LENGTH 0.831 MILES		SECTION FIVE		LENGTH 2.764 MILES		SECTION SIX		LENGTH 0.772 MILES	
BEGINS	STA. OR M.P.	CONT. & SECT.	PROJECT	STA. OR M.P.	CONT. & SECT.	PROJECT	BEGINS	STA. OR M.P.	CONT. & SECT.	PROJECT	BEGINS	STA. OR M.P.	CONT. & SECT.	PROJECT	BEGINS	STA. OR M.P.	CONT. & SECT.	PROJECT	BEGINS	STA. OR M.P.	CONT. & SECT.	PROJECT	
	0.048	2100-1		1.200	2100-1			2.270	2100-1			4.443	2100-1			5.274	2100-1			8.038	2100-1		
ENDS	STA. OR M.P.	CONT. & SECT.	PROJECT	STA. OR M.P.	CONT. & SECT.	PROJECT	ENDS	STA. OR M.P.	CONT. & SECT.	PROJECT	ENDS	STA. OR M.P.	CONT. & SECT.	PROJECT	ENDS	STA. OR M.P.	CONT. & SECT.	PROJECT	ENDS	STA. OR M.P.	CONT. & SECT.	PROJECT	
	1.200	2100-1		2.270	2100-1			4.443	2100-1			5.274	2100-1			8.038	2100-1			8.810	2100-1		

42	85 PERCENTILE SPEED
62	TOP SPEED MEASURED
125	NUMBER OF CARS CHECKED

● FATAL ACCIDENT
 ◐ PERSONAL INJURY ACCIDENT
 ○ PROPERTY DAMAGE ACCIDENT
 _____ INDICATES SECTION ZONED
 BY COMMISSION MINUTE

SPEED ZONE