



SMOOTH STUCCO WITH INTEGRAL COLOR, WHITE

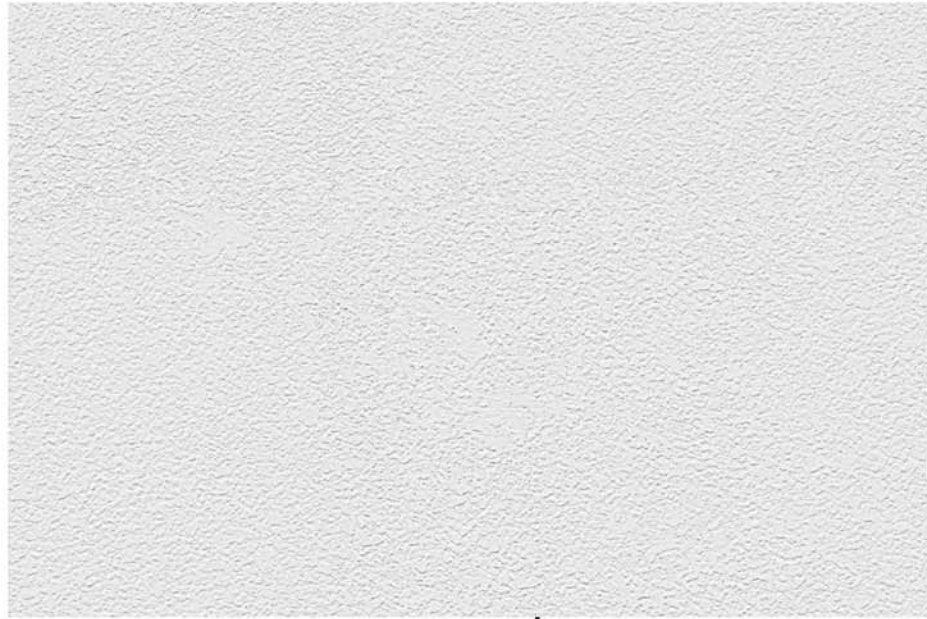

WEATHERED CLEAR CEDAR RAIN SCREEN



STANDING SEAM METAL ROOF, PAINT GRIP FINISH GREY

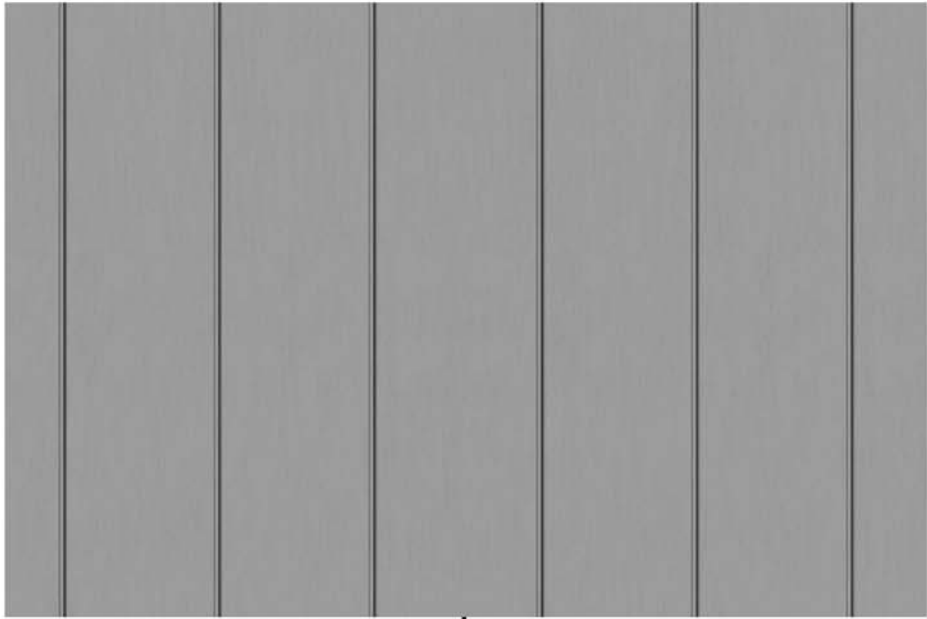


STANDING SEAM
METAL ROOF

WEATHERED CLEAR CEDAR
RAINSREEN SIDING
METAL GUARDRAIL

CANVAS AWNING

STUCCO

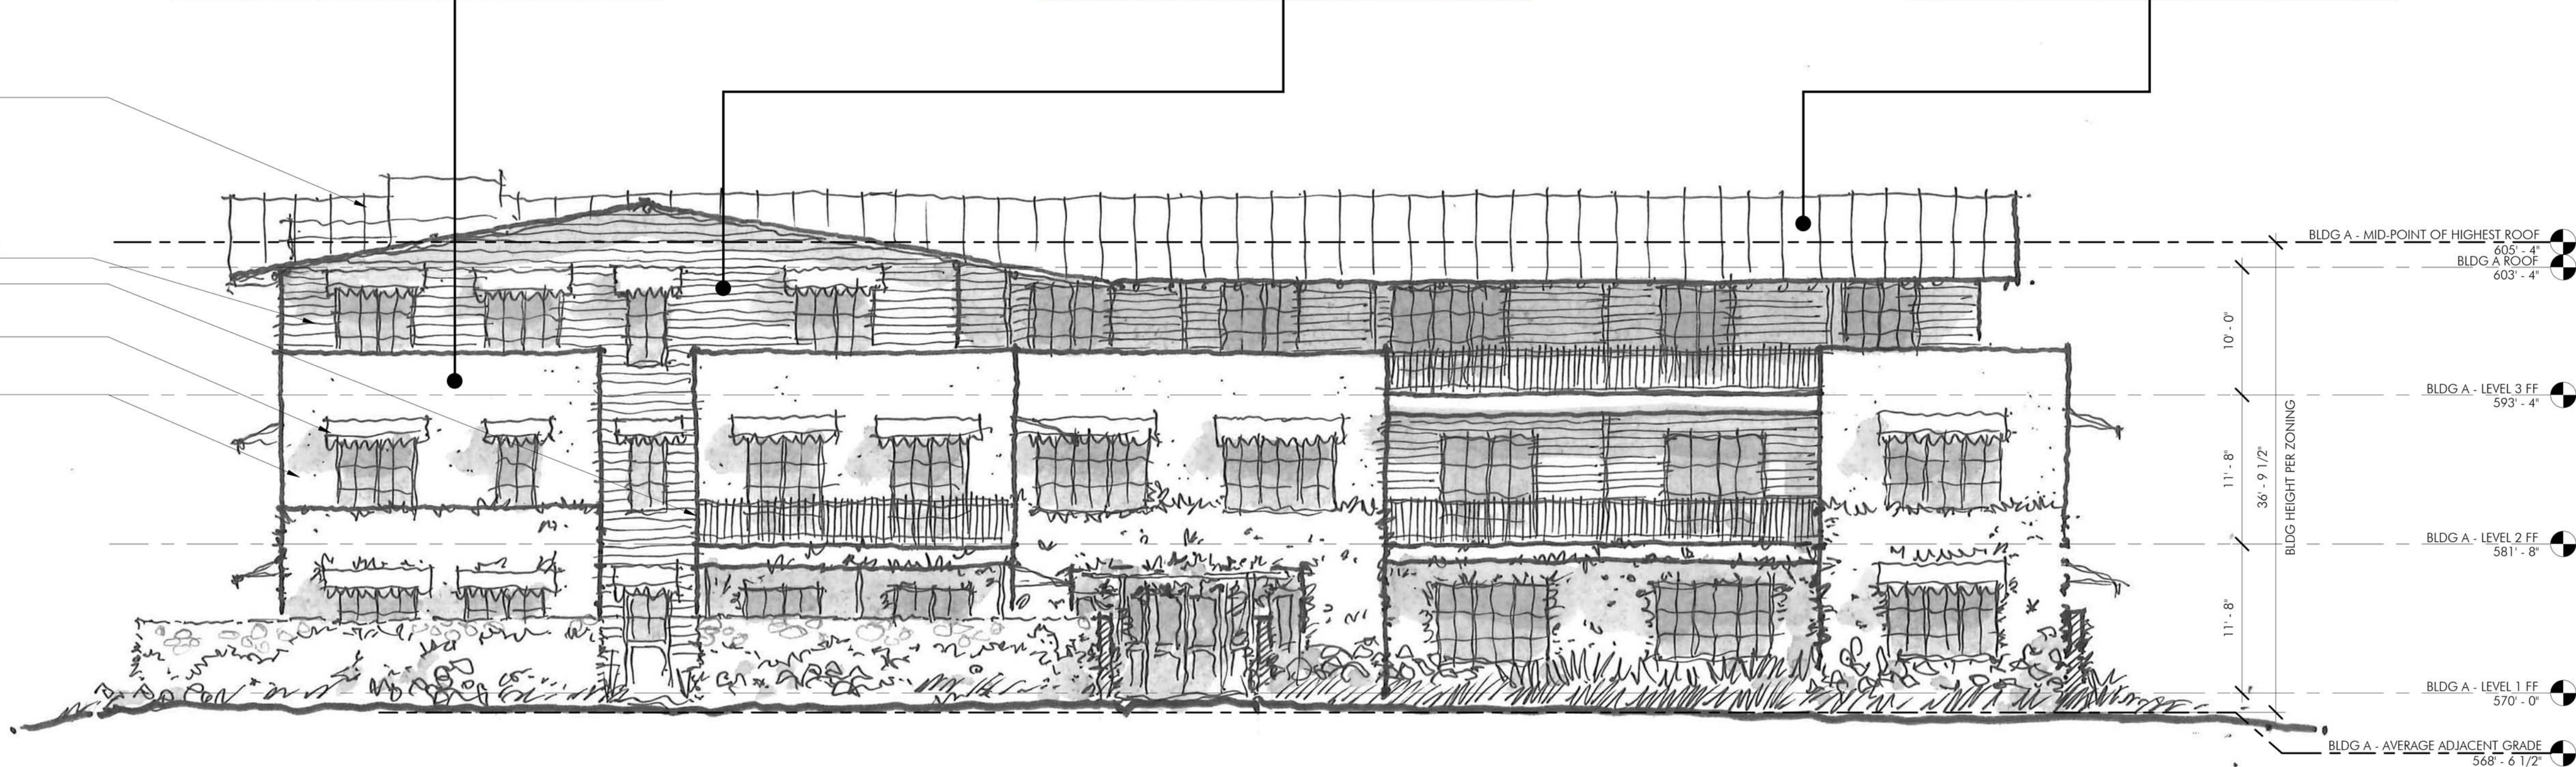


2 A - EAST ELEVATION
1/8" = 1'-0"

STANDING SEAM METAL ROOF

WEATHERED CLEAR CEDAR
RAINSREEN SIDING

STUCCO

CANVAS AWNING

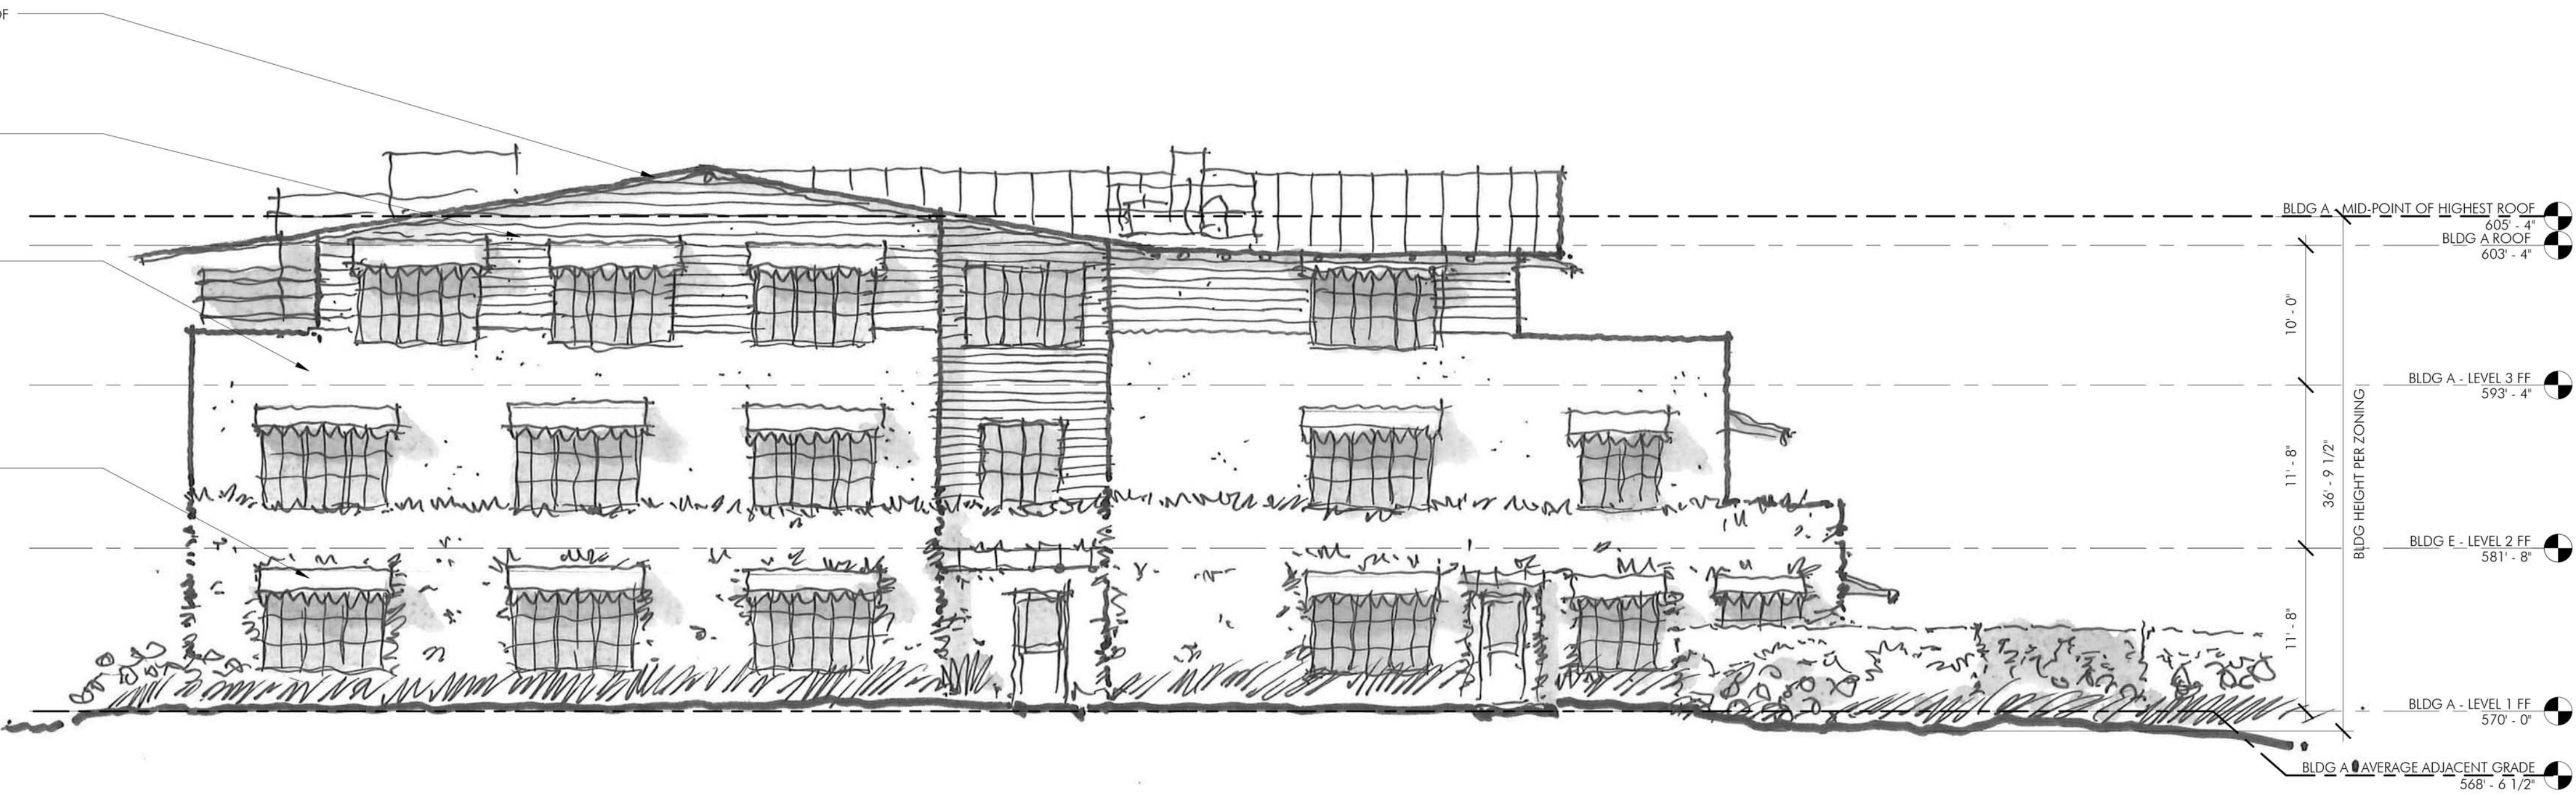

1 A - SOUTH ELEVATION
1/8" = 1'-0"

Architects
Clayton&Little

1001 East 8th Street
Austin, Texas 78702
512.477.1727

www.claytonandlittle.com



FIELD INSPECTION REQUIRED

Prior to performing any bidding,
new construction, and/or repairs,
general contractor shall visit the
site, inspect all existing
conditions, and report any
discrepancies to the architect.

GREEN PASTURES

811 W. LIVE OAK ST., AUSTIN, TX 78704

PHASE 2

DATE ISSUED FOR
12.23.15 HLC SUBMITTAL

COPYRIGHT © 2015
Clayton & Little Architects

PROJECT NUMBER: 1531


EXTERIOR ELEVATIONS -
BUILDING A

A2.0A




FIELD INSPECTION REQUIRED

Prior to performing any bidding, new construction, and/or repairs, general contractor shall visit the site, inspect all existing conditions, and report any discrepancies to the architect.

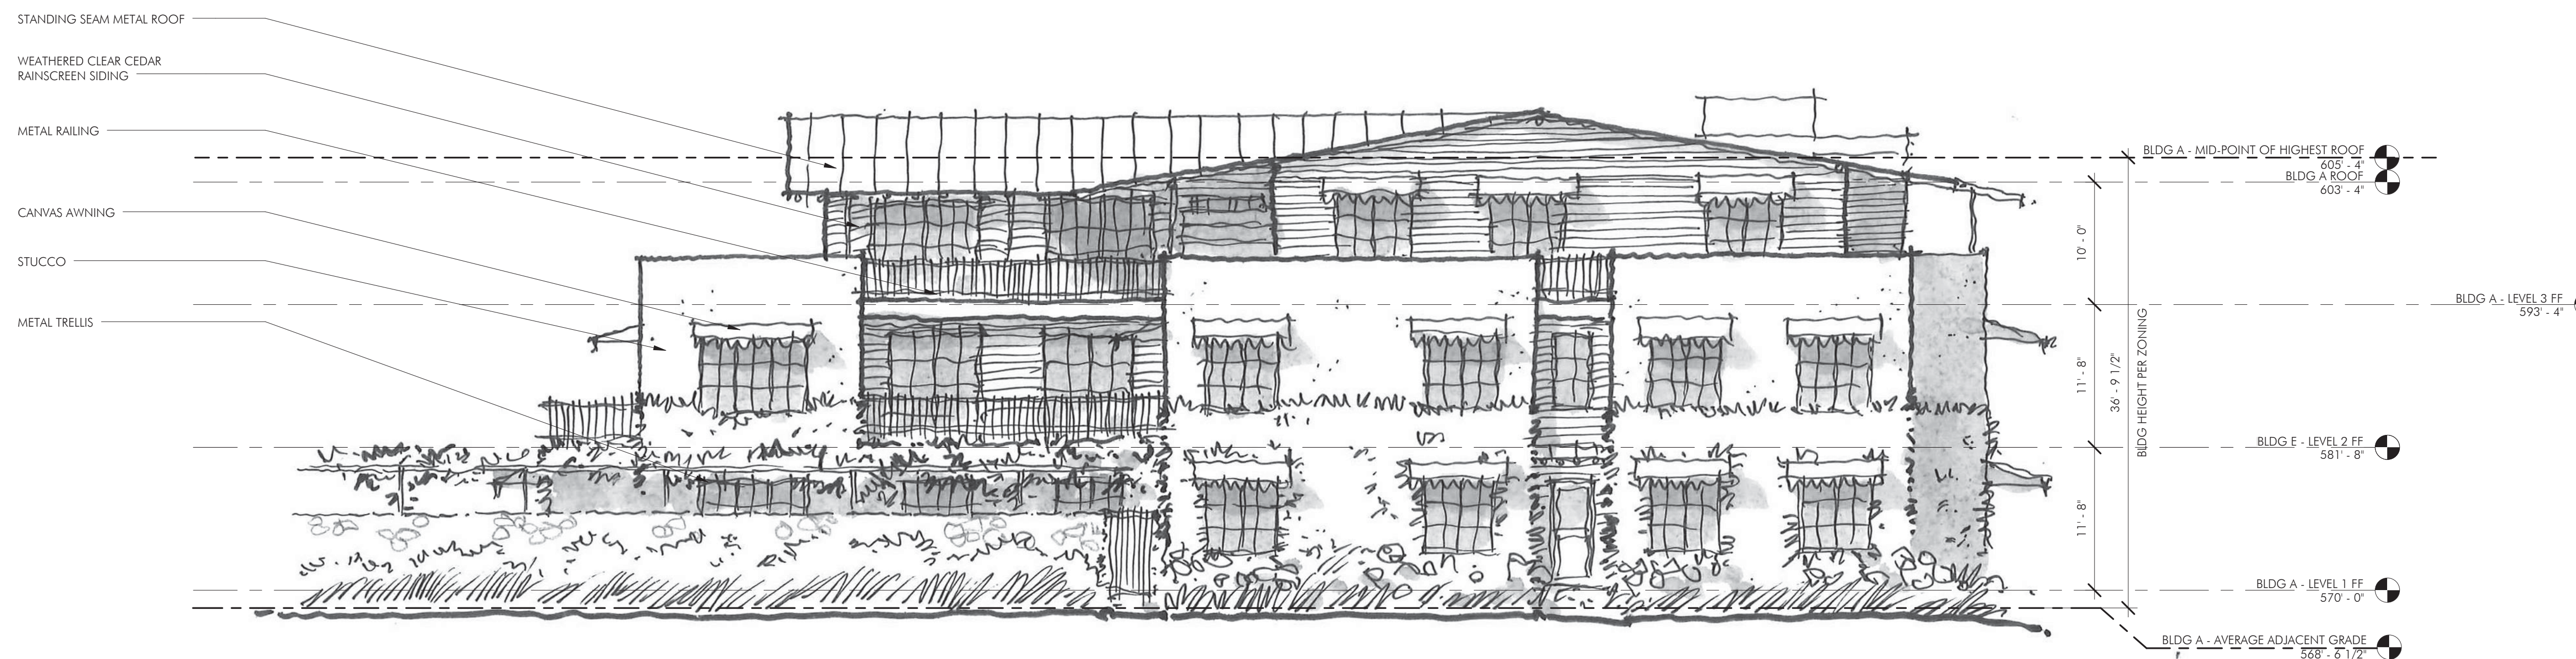

2 A - NORTH ELEVATION
1/8" = 1'-0"

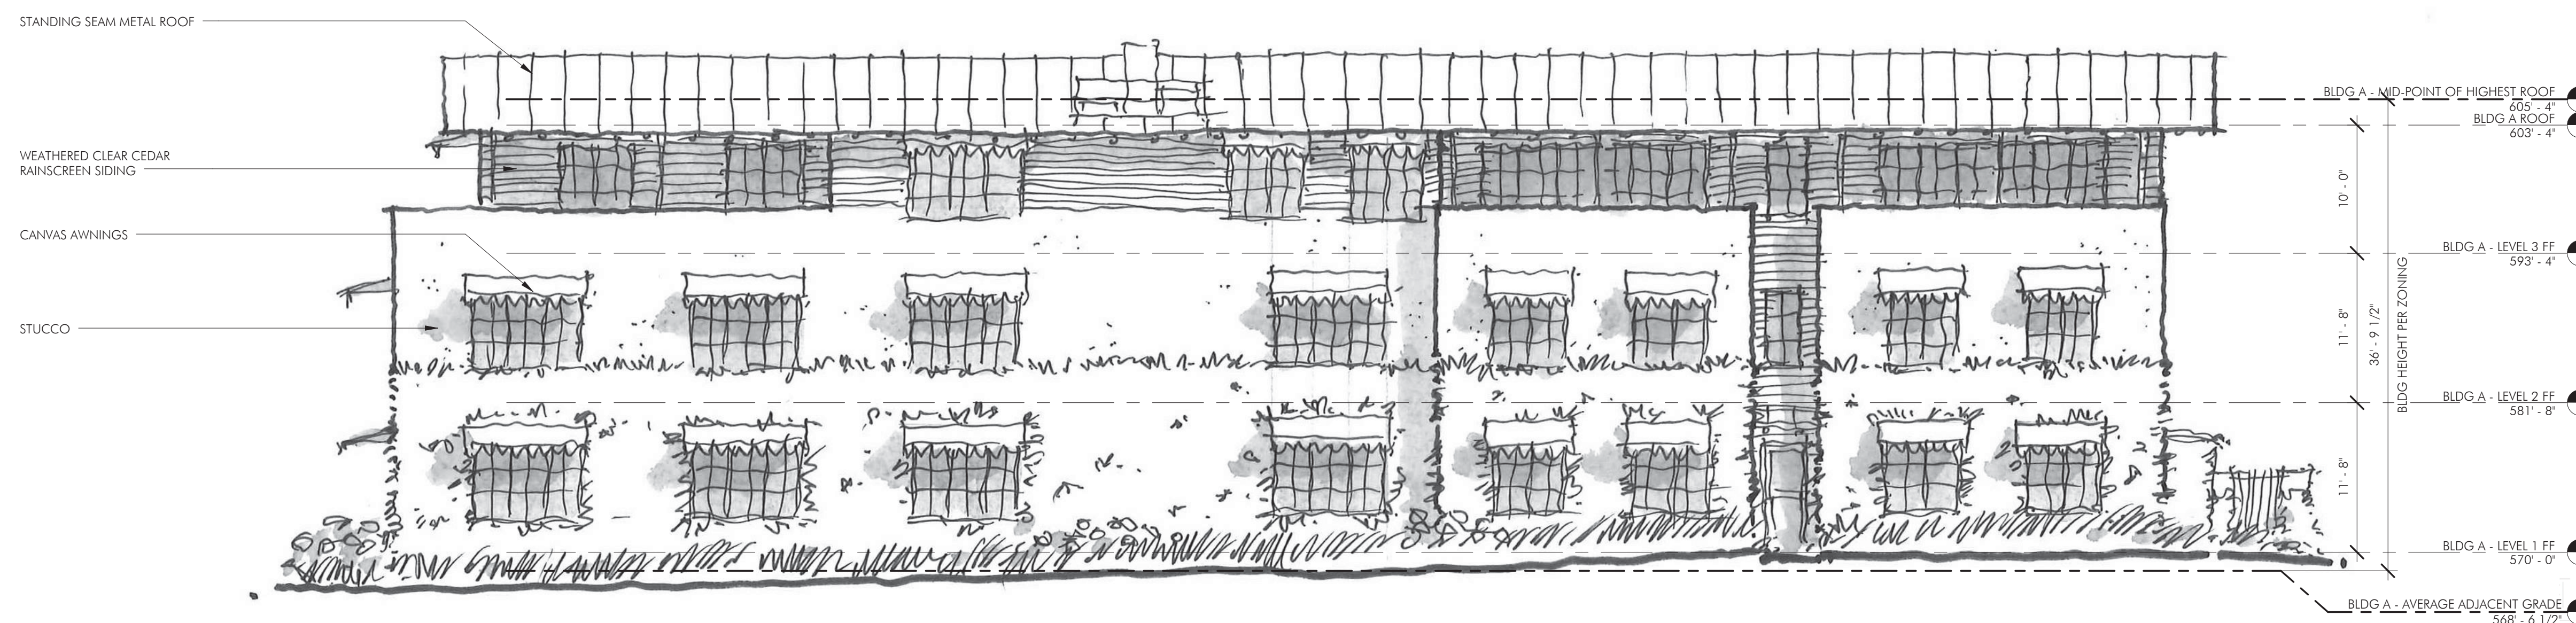

1 A - WEST ELEVATION
1/8" = 1'-0"

GREEN PASTURES

811 W. LIVE OAK ST., AUSTIN, TX 78704

PHASE 2

DATE	ISSUED FOR
12.23.15	HLC SUBMITTAL

COPYRIGHT © 2015
Clayton & Little Architects

PROJECT NUMBER: 1531


COPYRIGHT © 2015
Clayton & Little Architects

PROJECT NUMBER: 153

EXTERIOR ELEVATIONS -
BUILDING A

A2.1A

12/23/2015 1:30:22 PM

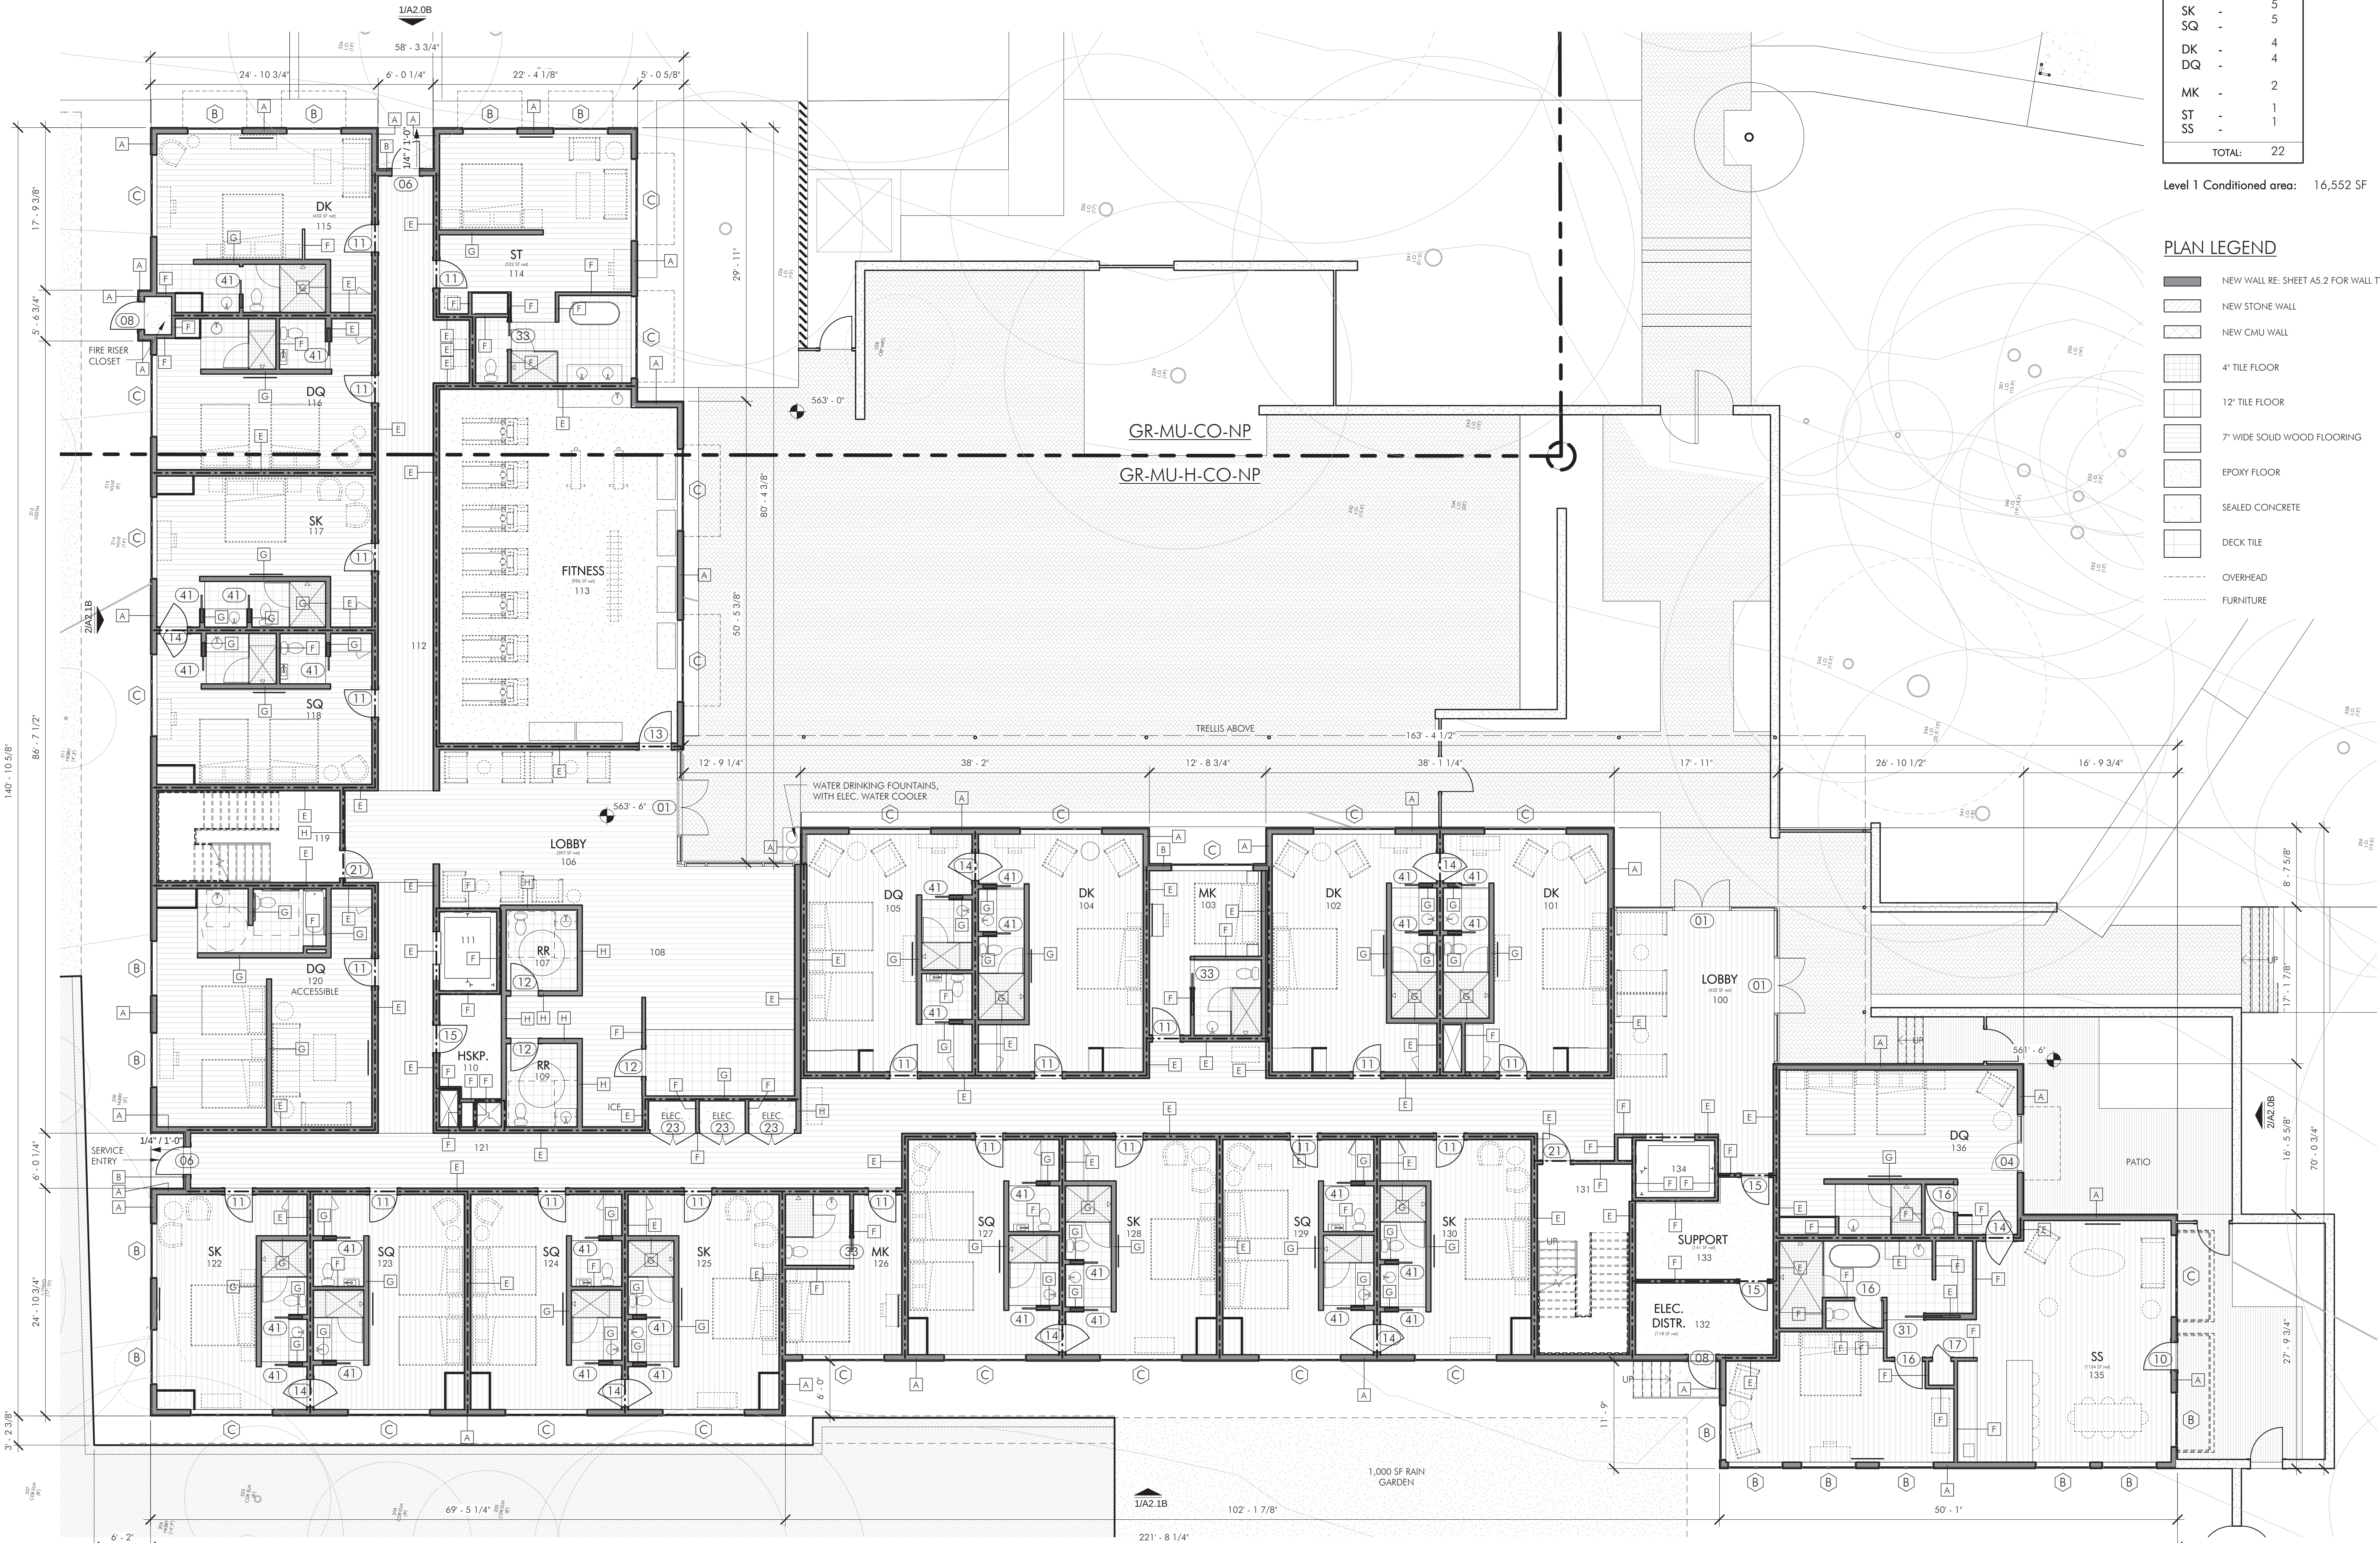

ROOM COUNT

SK	-	5
SQ	-	5
DK	-	4
DQ	-	4
MK	-	2
ST	-	1
SS	-	1
TOTAL:		22

Level 1 Conditioned area: 16,552 SF

PLAN LEGEND

- NEW WALL RE: SHEET A5.2 FOR WALL TYPE
- NEW STONE WALL
- NEW CMU WALL
- 4" TILE FLOOR
- 12" TILE FLOOR
- 7" WIDE SOLID WOOD FLOORING
- EPOXY FLOOR
- SEALED CONCRETE
- DECK TILE
- OVERHEAD
- FURNITURE

Architects
Clayton&Little

1001 East 8th Street
Austin, Texas 78702
512 477 1727

www.claytonandlittle.com



FIELD INSPECTION REQUIRED

Prior to performing any bidding, new construction, and/or repairs, general contractor shall visit the site, inspect all existing conditions, and report any discrepancies to the architect.

GREEN PASTURES

811 W. LIVE OAK ST., AUSTIN TX 78704

PHASE 2

DATE ISSUED FOR
12.23.15 HLC SUBMITTAL


COPYRIGHT © 2015
Clayton & Little Architects
PROJECT NUMBER: 1531

FLOOR PLANS - BUILDING B -
LEVEL 1

A1.1B

1 FIRST FLOOR PLAN - BUILDING B
1/8" = 1'-0"

12/23/2015 1:30:54 PM

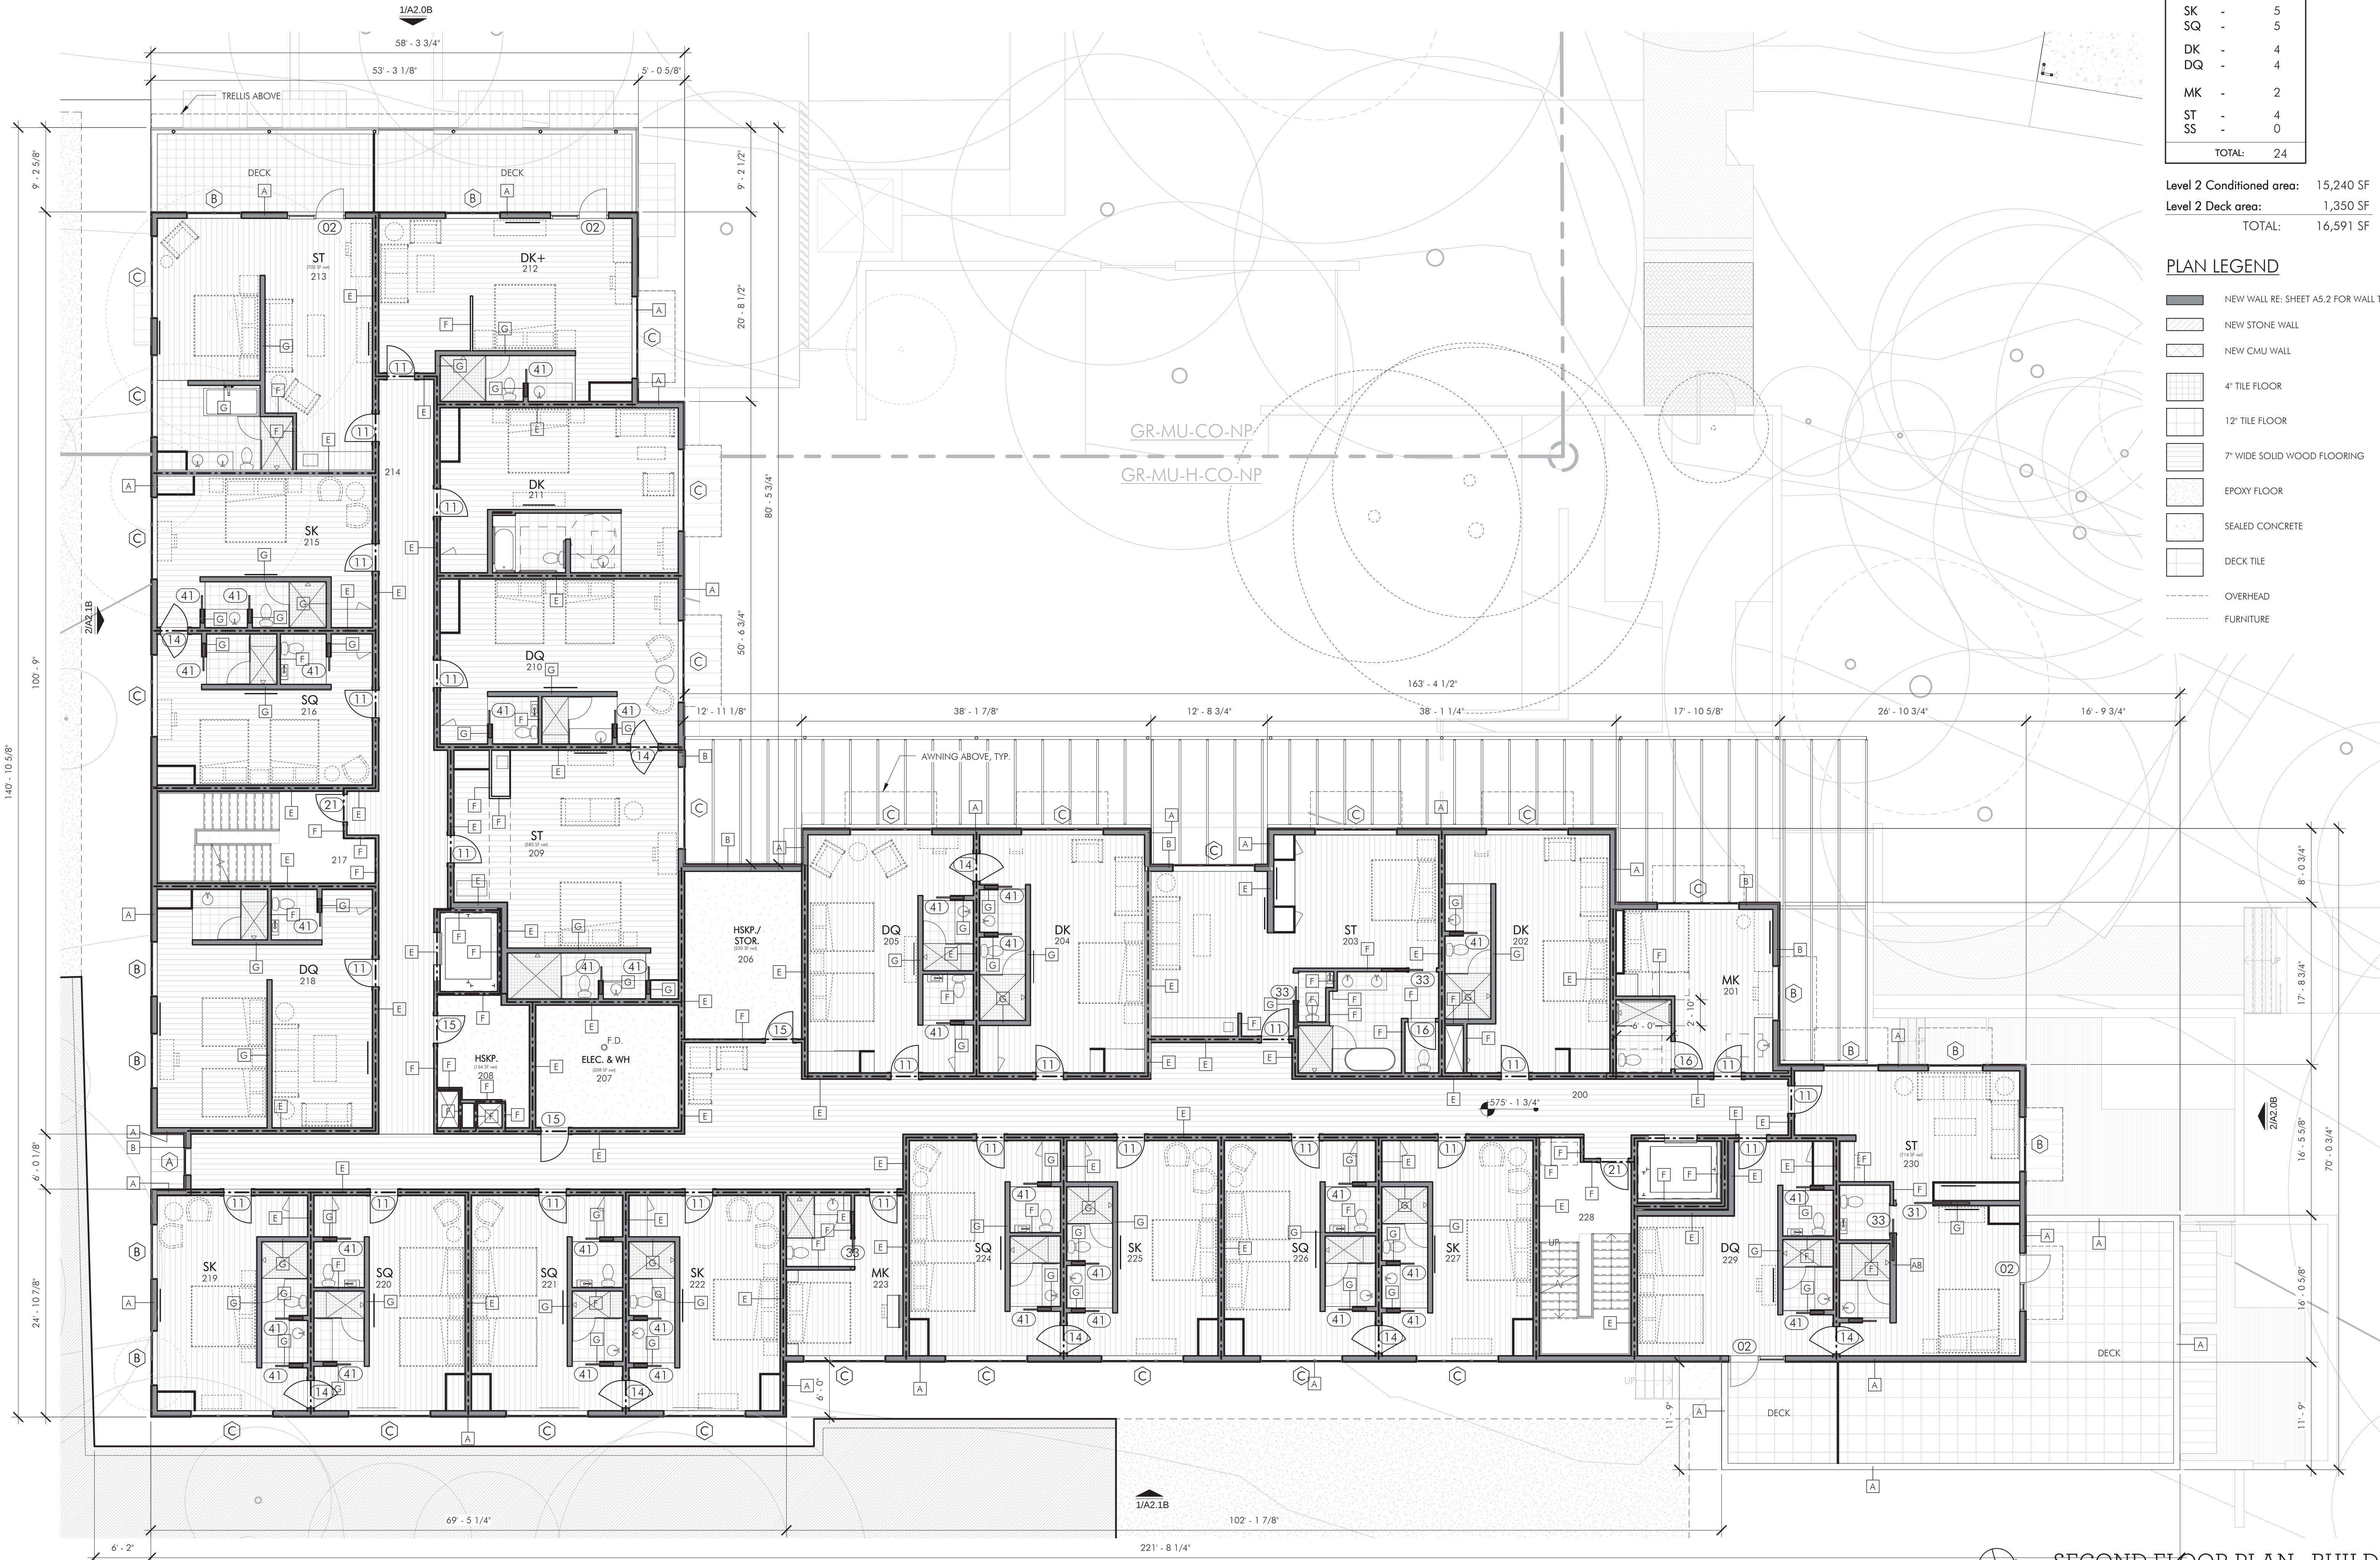

ROOM COUNT

SK	-	5
SQ	-	5
DK	-	4
DQ	-	4
MK	-	2
ST	-	4
SS	-	0
TOTAL:		24

Level 2 Conditioned area:	15,240 SF
Level 2 Deck area:	1,350 SF
TOTAL:	16,591 SF

PLAN LEGEND

- NEW WALL RE: SHEET A5.2 FOR WALL TYPE
- NEW STONE WALL
- NEW CMU WALL
- 4" TILE FLOOR
- 12" TILE FLOOR
- 7" WIDE SOLID WOOD FLOORING
- EPOXY FLOOR
- SEALED CONCRETE
- DECK TILE
- OVERHEAD
- FURNITURE

Architects
Clayton&Little

1001 East 8th Street
Austin, Texas 78702
512 477 1727

www.claytonandlittle.com



FIELD INSPECTION REQUIRED

Prior to performing any bidding, new construction, and/or repairs, general contractor shall visit the site, inspect all existing conditions, and report any discrepancies to the architect.

GREEN PASTURES

811 W. LIVE OAK ST., AUSTIN TX 78704

PHASE 2

DATE	ISSUED FOR
12.23.15	HLC SUBMITTAL

COPYRIGHT © 2015
Clayton & Little Architects
PROJECT NUMBER: 1531


FLOOR PLANS - BUILDING B -
LEVEL 2

A1.2B



1 SECOND FLOOR PLAN - BUILDING B
1/8" = 1'-0"

12/23/2015 1:31:03 PM

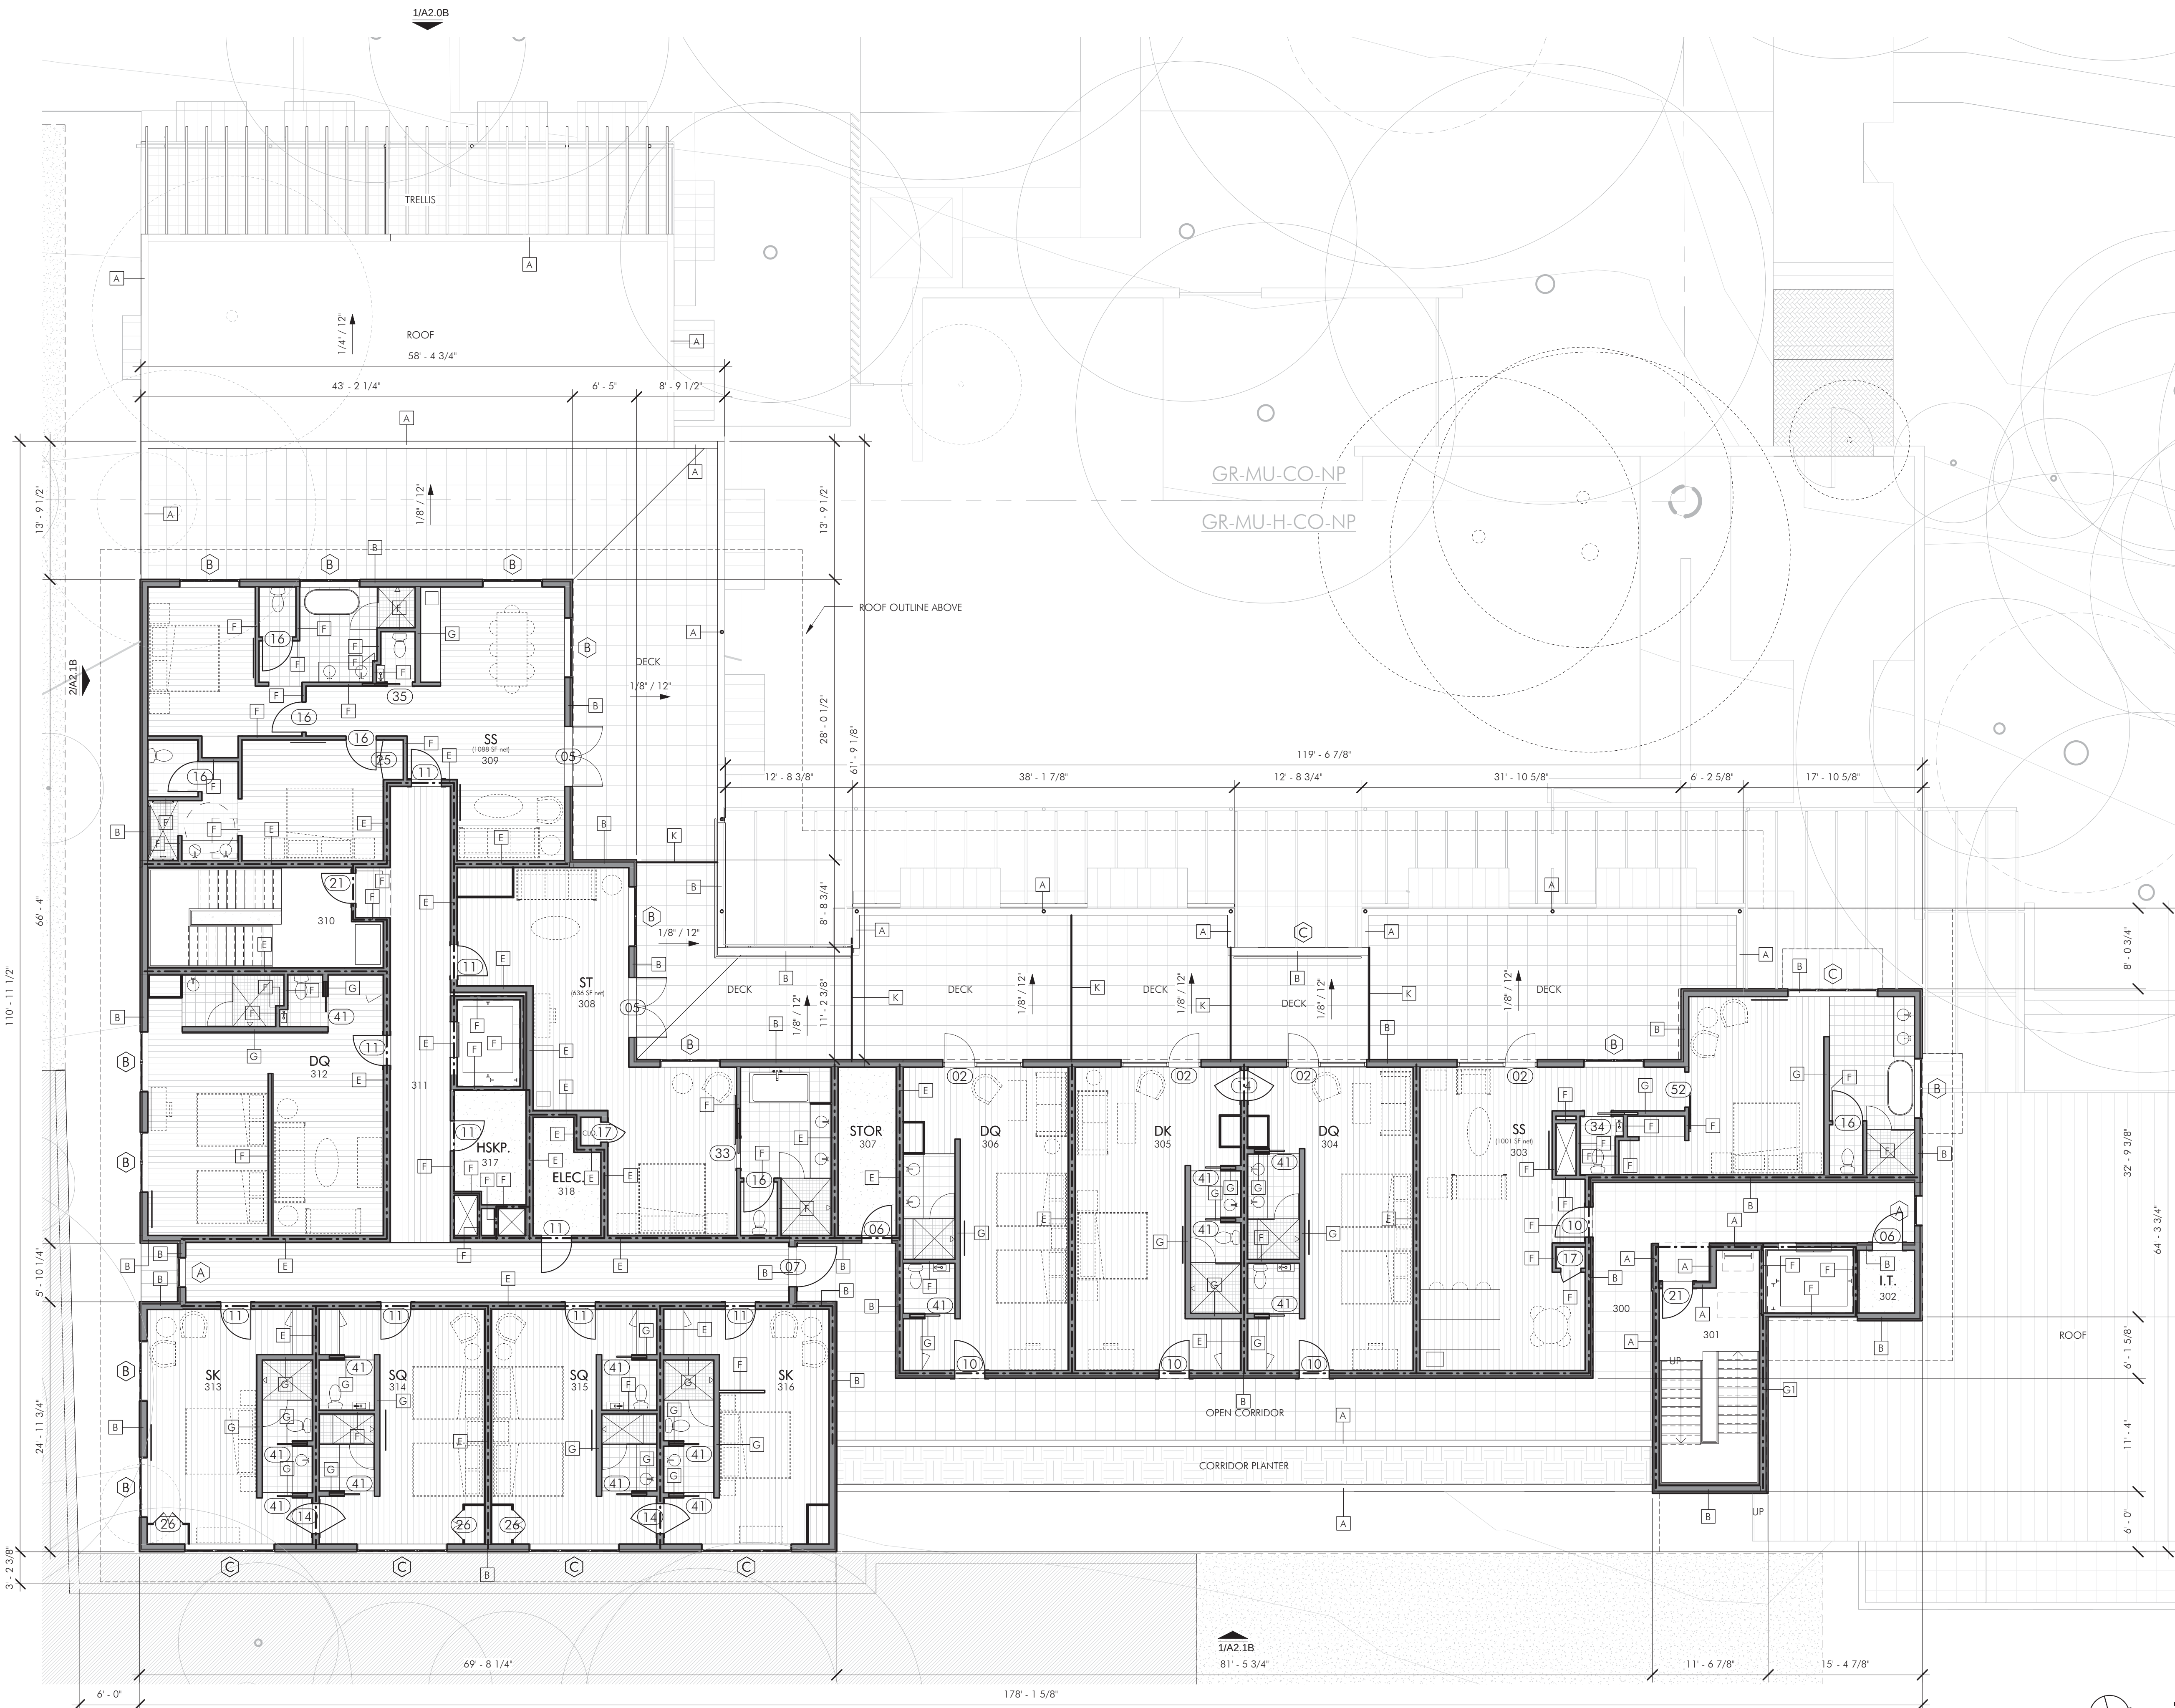

ROOM COUNT

SK	-	2
SQ	-	2
DK	-	1
DQ	-	3
	-	
MK	-	0
ST	-	1
SS	-	2
TOTAL:		11

Level 3 Conditioned area:	8,217 SF
Level 3 Deck area:	2,801 SF
Level 3 Open corr. area:	1,555 SF
Level 3 Corridor Planter:	430 SF
TOTAL:	13,003 SF

PLAN LEGEND

- NEW WALL RE: SHEET A5.2 FOR WALL TYPE
- NEW STONE WALL
- NEW CMU WALL
- 4" TILE FLOOR
- 12" TILE FLOOR
- 7" WIDE SOLID WOOD FLOORING
- EPOXY FLOOR
- SEALED CONCRETE
- DECK TILE
- OVERHEAD
- FURNITURE

Architects
Clayton&Little

1001 East 8th Street
Austin, Texas 78702
512 477 1727

www.claytonandlittle.com



FIELD INSPECTION REQUIRED

Prior to performing any bidding, new construction, and/or repairs, general contractor shall visit the site, inspect all existing conditions, and report any discrepancies to the architect.

GREEN PASTURES

811 W. LIVE OAK ST., AUSTIN TX 78704

PHASE 2

DATE	ISSUED FOR
12.23.15	HLC SUBMITTAL

COPYRIGHT © 2015
Clayton & Little Architects
PROJECT NUMBER: 1531


FLOOR PLANS - BUILDING B -
LEVEL 3

A1.3B



1 THIRD FLOOR PLAN - BUILDING B
1/8" = 1'-0"

12/23/2015 1:31:06 PM

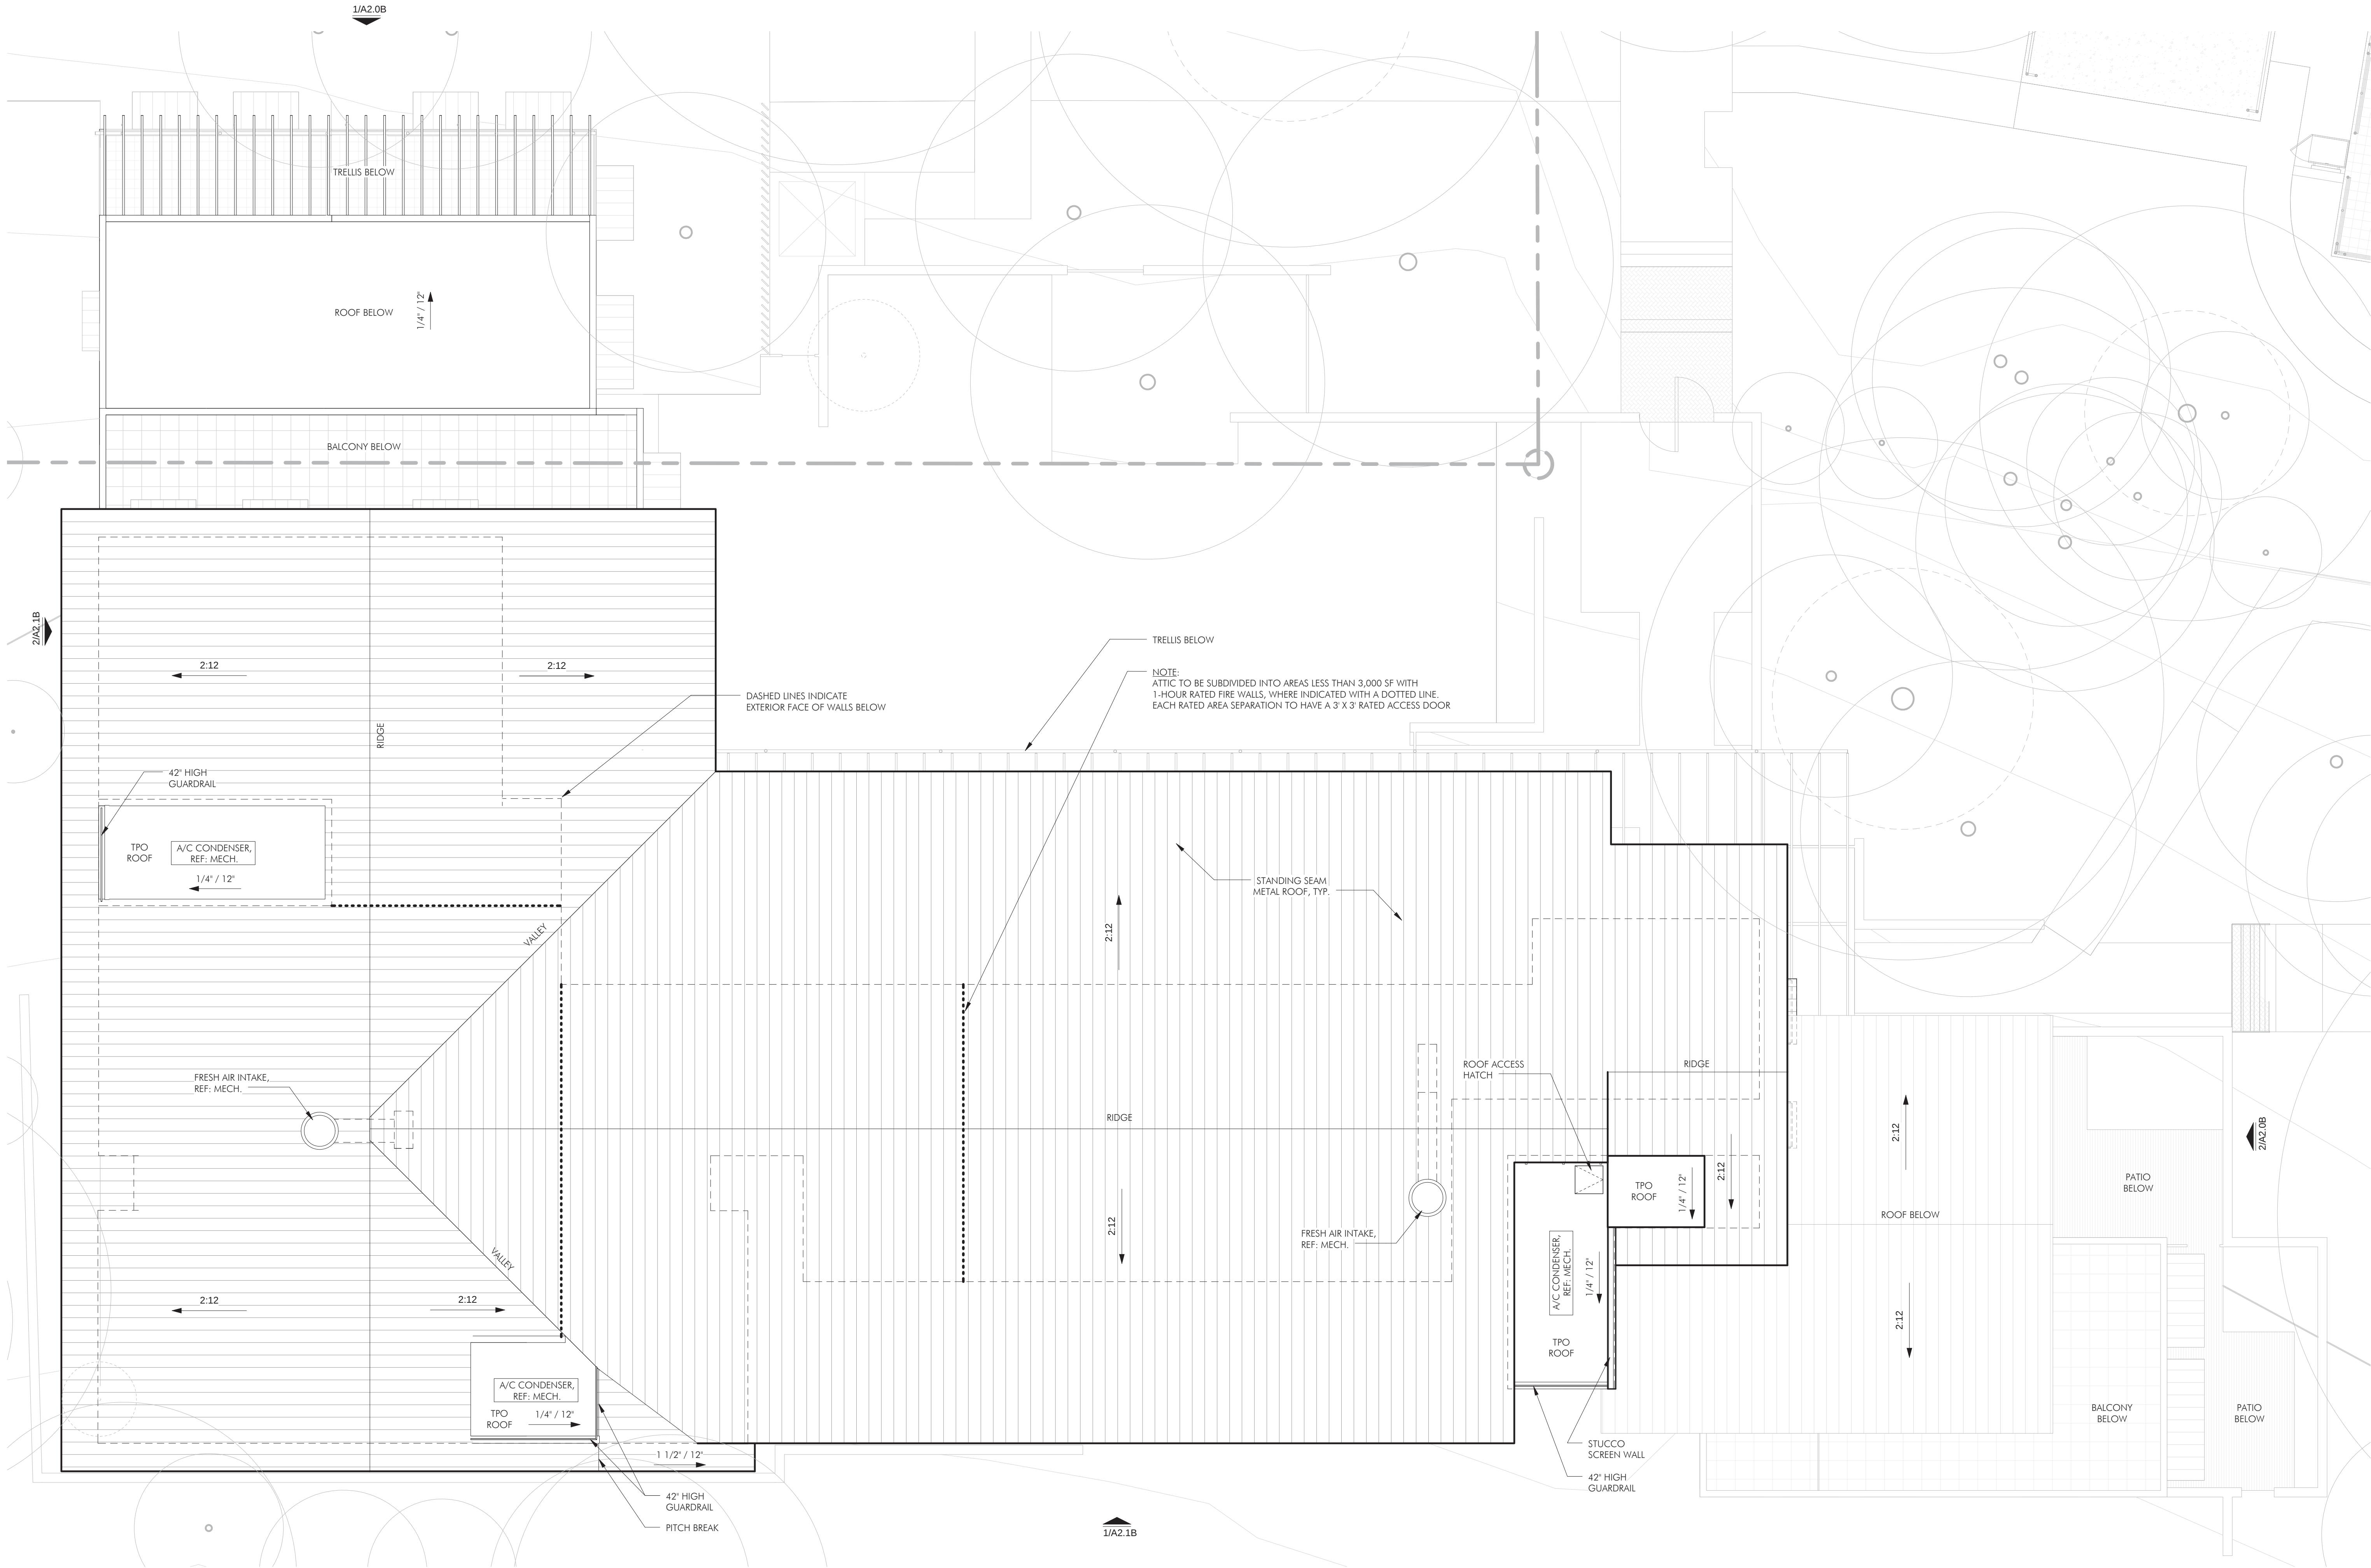

Architects
Clayton&Little

1001 East 8th Street
Austin, Texas 78702
512 477 1727

www.claytonandlittle.com



FIELD INSPECTION REQUIRED

Prior to performing any bidding, new construction, and/or repairs, general contractor shall visit the site, inspect all existing conditions, and report any discrepancies to the architect.

GREEN PASTURES

811 W. LIVE OAK ST., AUSTIN TX 78704

PHASE 2

DATE	ISSUED FOR
12.23.15	HLC SUBMITTAL

COPYRIGHT © 2015
Clayton & Little Architects

PROJECT NUMBER: 1531

ROOF PLAN - BLDG B




1 ROOF PLAN - BUILDING B
1/8" = 1'-0"

A1.7B




FIELD INSPECTION REQUIRED

Prior to performing any bidding, new construction, and/or repairs, general contractor shall visit the site, inspect all existing conditions, and report any discrepancies to the architect.

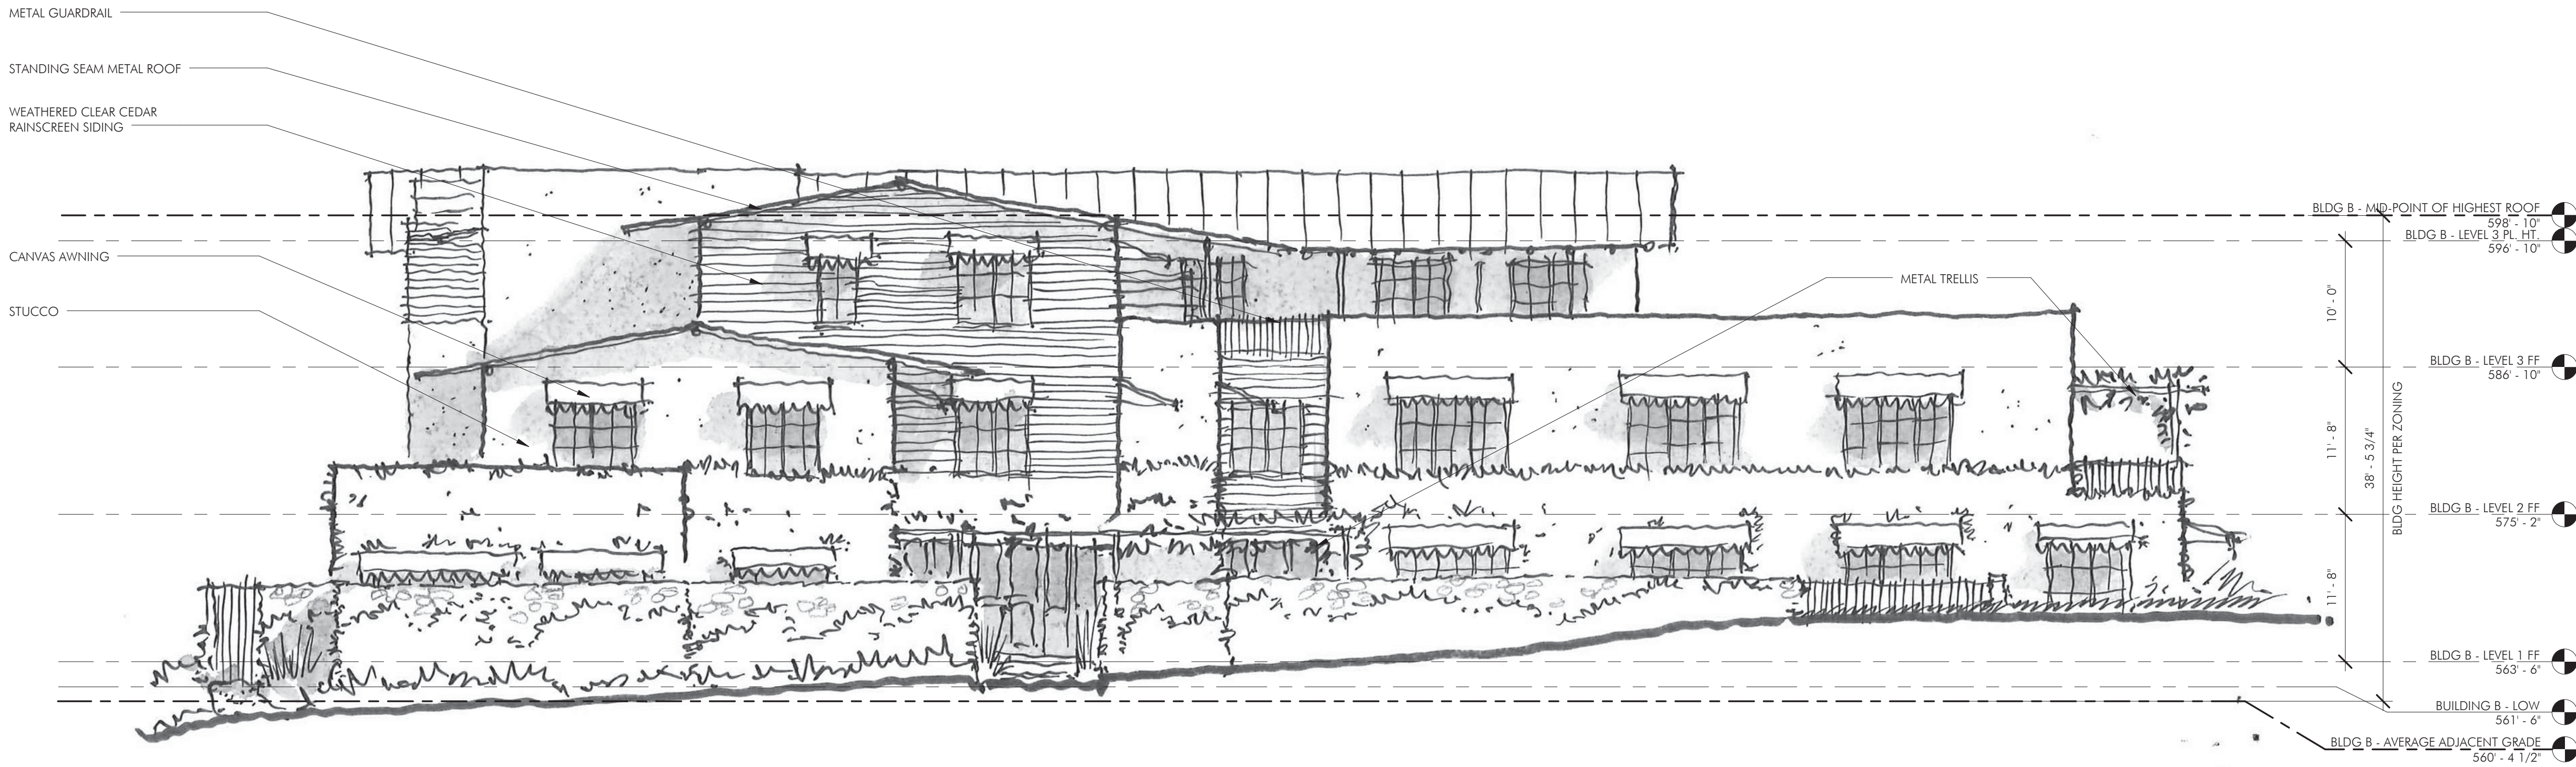

2 **B - NORTH ELEVATION**
1/8" = 1'-0"

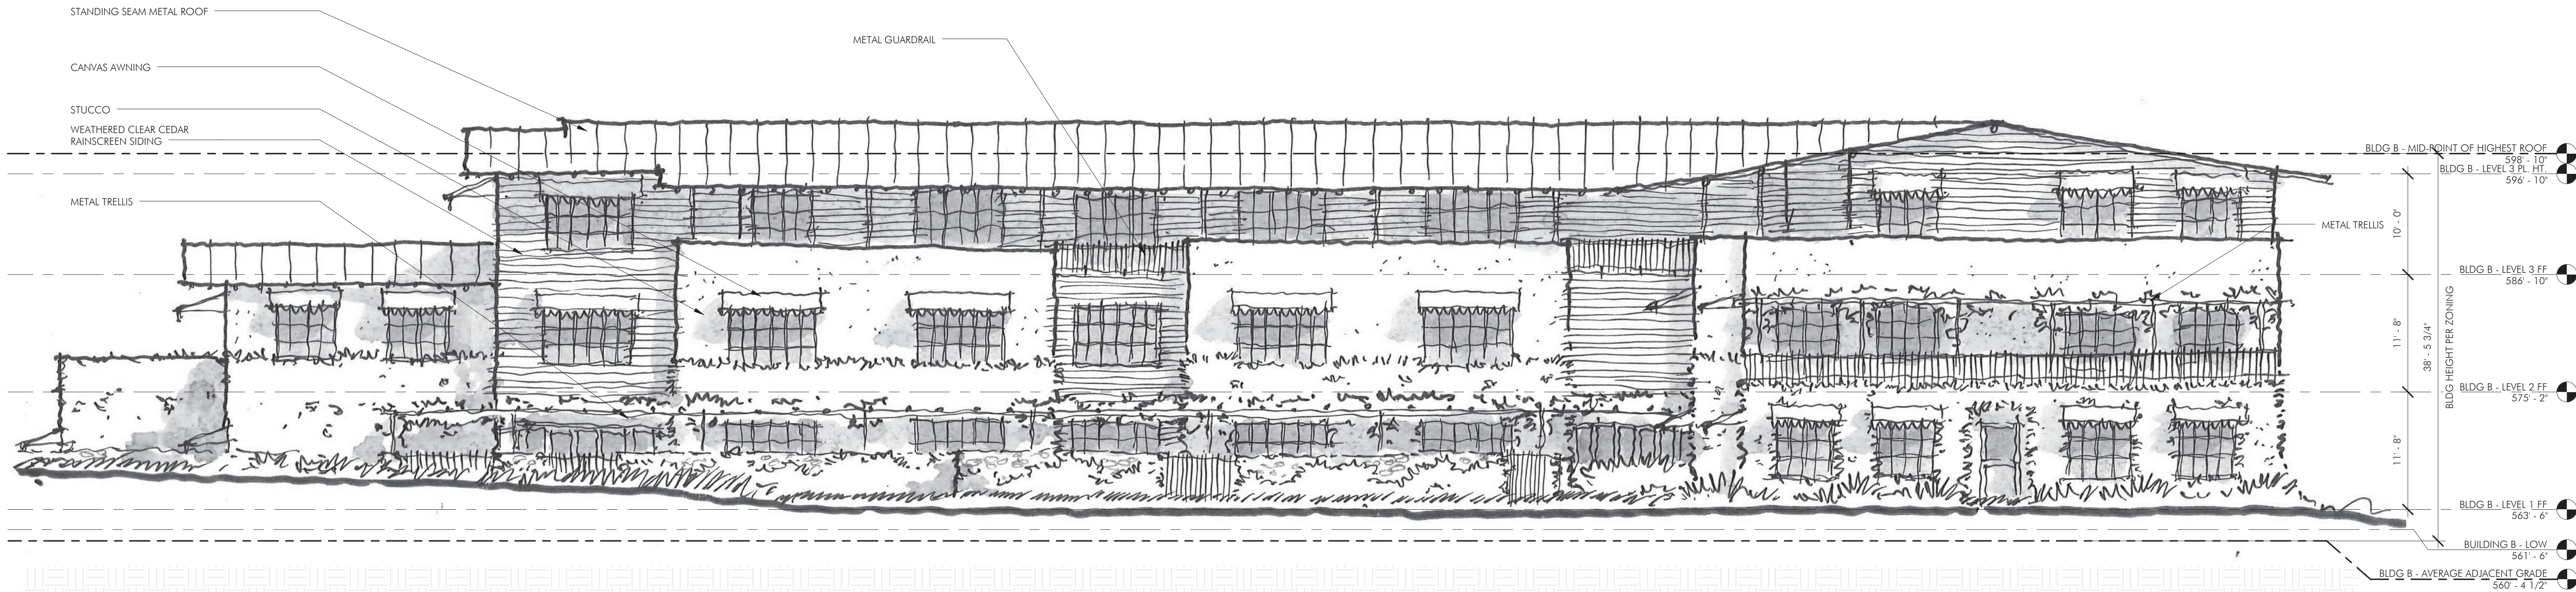

1 **B - WEST ELEVATION**
1/8" = 1'-0"

GREEN PASTURES

811 W. LIVE OAK ST., AUSTIN TX 78704

PHASE 2

DATE 12.23.15 ISSUED FOR HLC SUBMITTAL

COPYRIGHT © 2015
Clayton & Little Architects

PROJECT NUMBER: 1531

EXTERIOR ELEVATIONS -
BUILDING B

A2.0B



FIELD INSPECTION REQUIRED

Prior to performing any bidding, new construction, and/or repairs, general contractor shall visit the site, inspect all existing conditions, and report any discrepancies to the architect.

GREEN PASTURES

811 W. LIVE OAK ST., AUSTIN TX 78704

PHASE 2


DATE	ISSUED FOR
12.23.15	HLC SUBMITTAL

COPYRIGHT © 2015
Clayton & Little Architects


PROJECT NUMBER: 1531

EXTERIOR ELEVATIONS -
BUILDING B

A2.1B

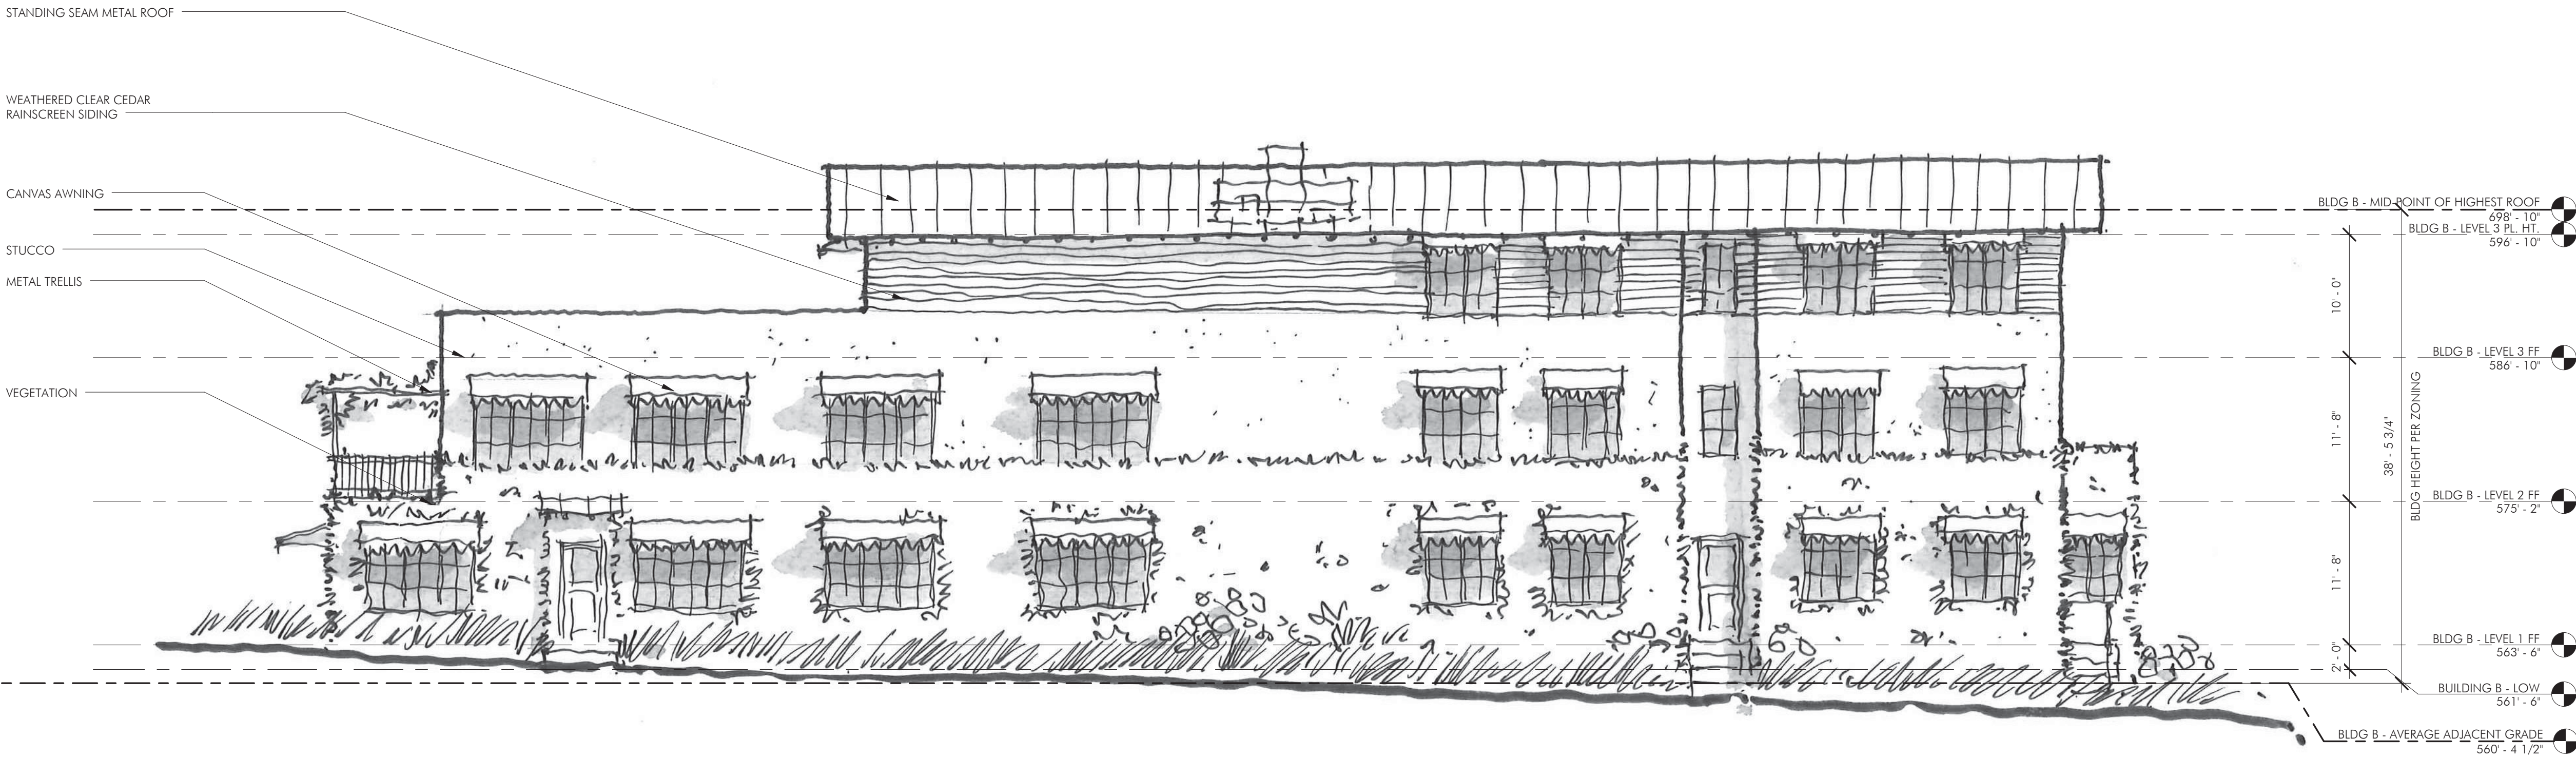

2 B - SOUTH ELEVATION
1/8" = 1'-0"

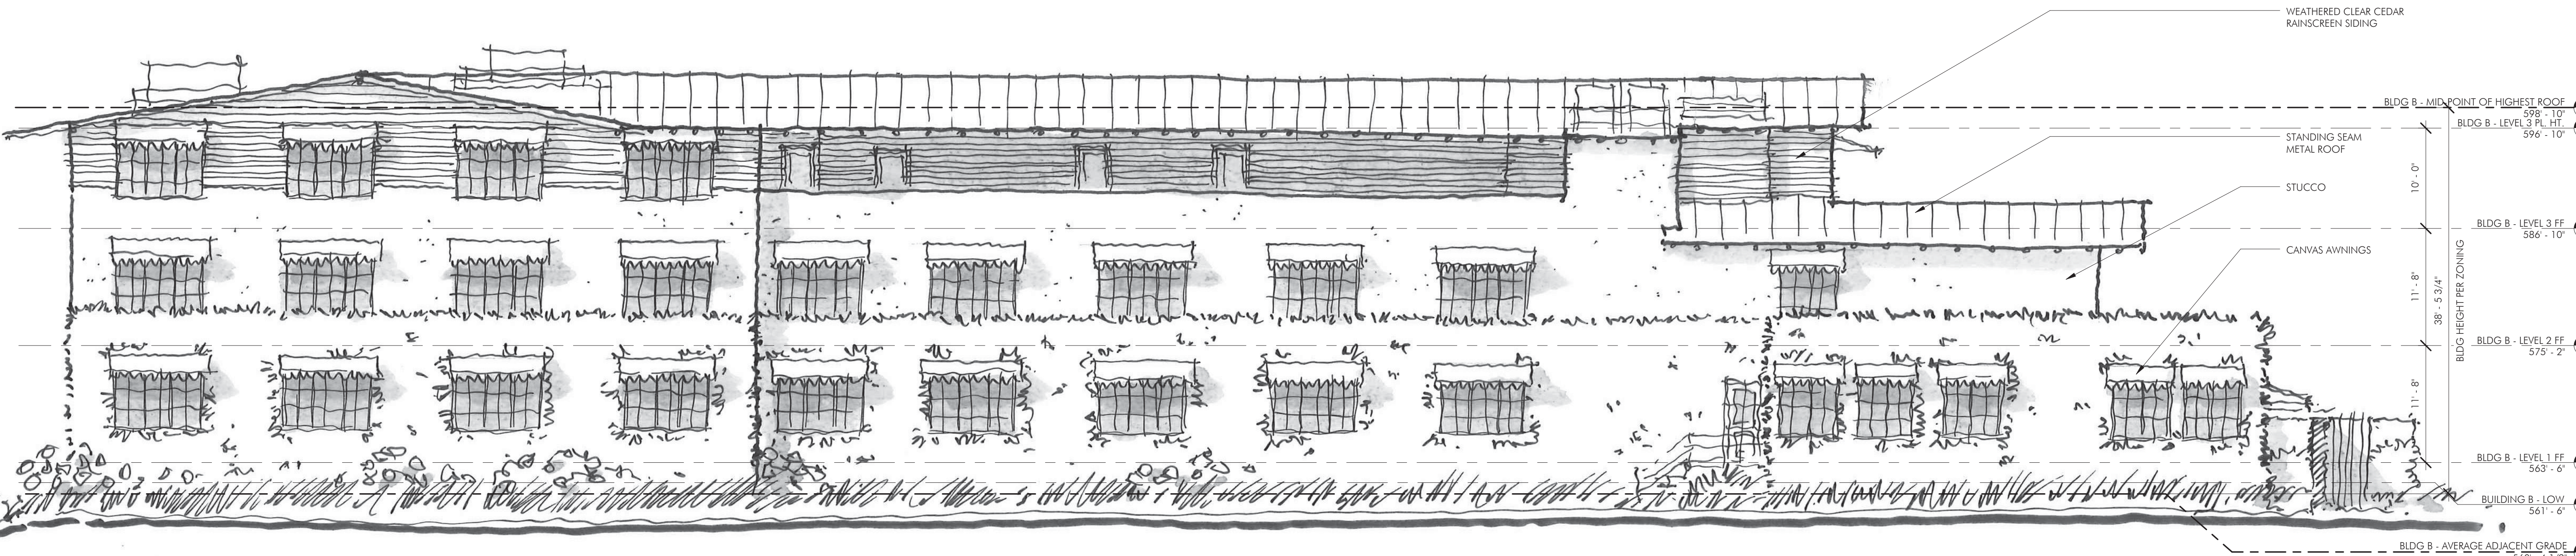




1 B - EAST ELEVATION
1/8" = 1'-0"




FIELD INSPECTION REQUIRED

Prior to performing any bidding, new construction, and/or repairs, general contractor shall visit the site, inspect all existing conditions, and report any discrepancies to the architect.

2"x4" METAL MESH ON STRUCTURAL STEEL FRAME, WITH VEGETATION

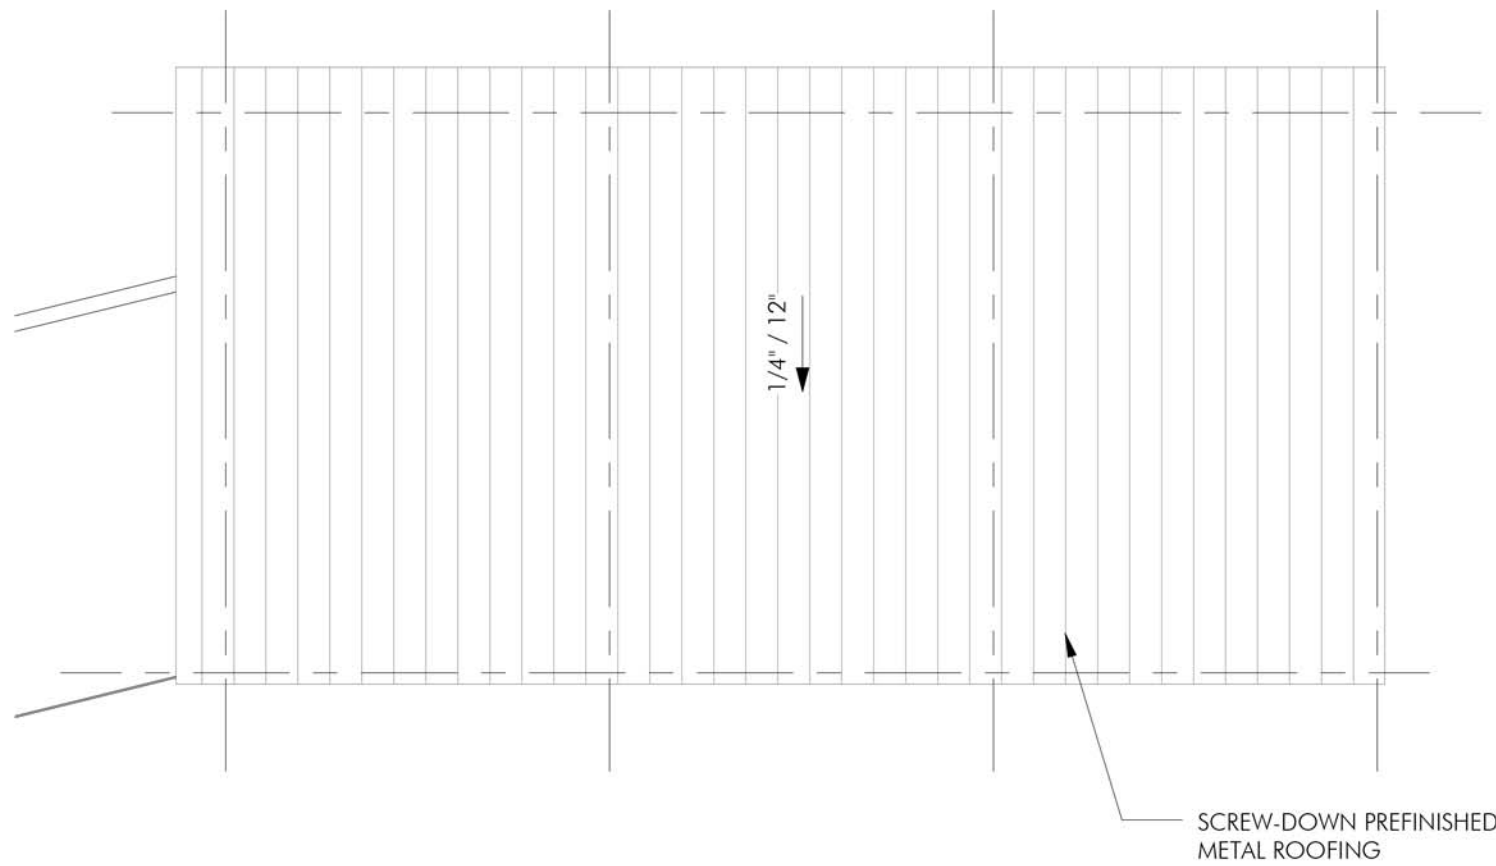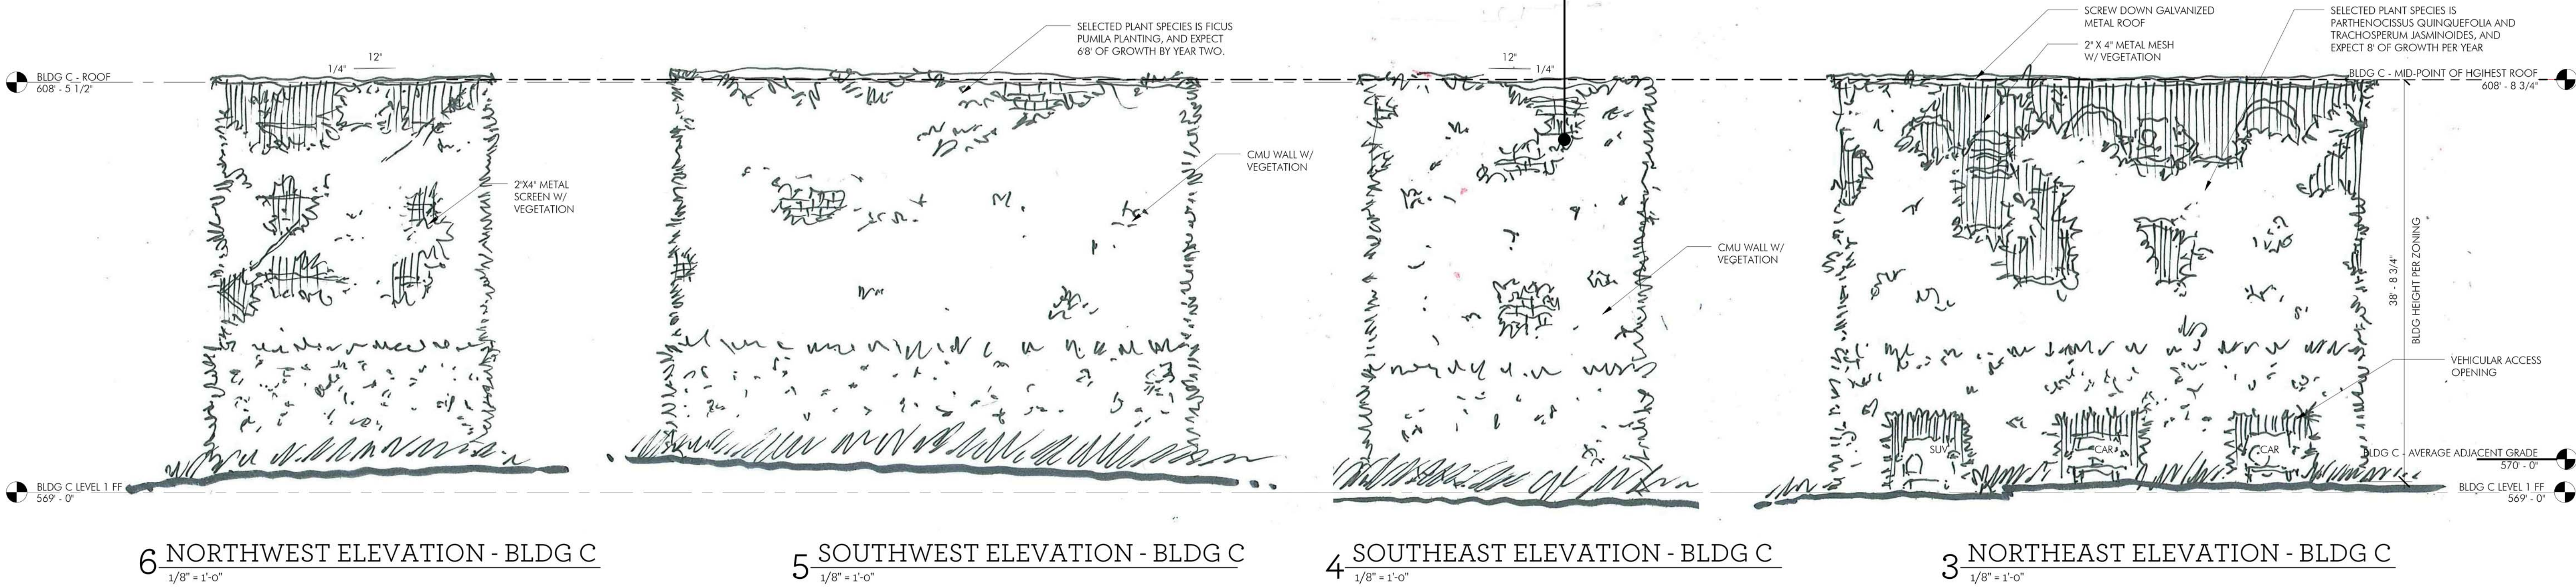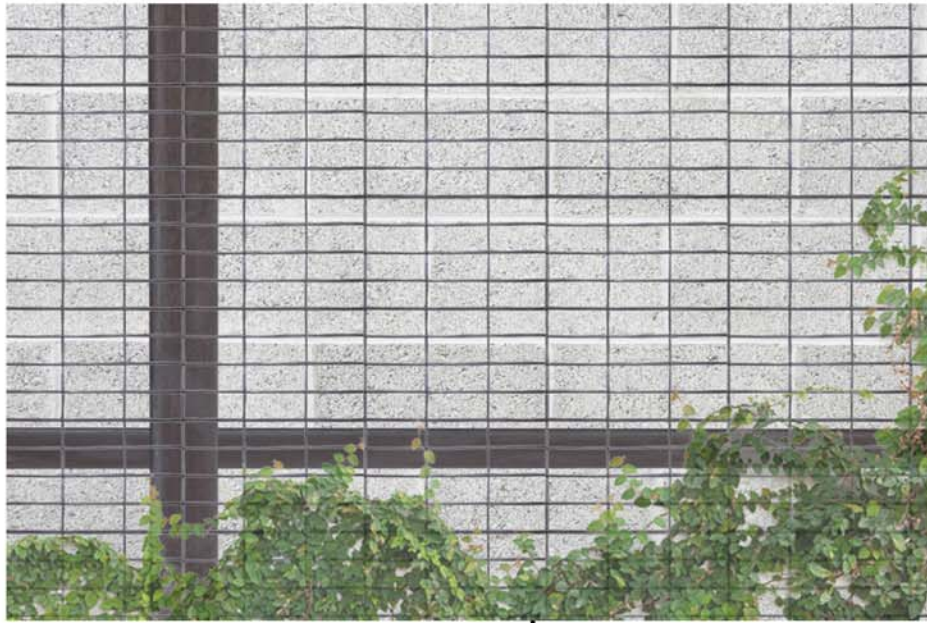

2 ROOF PLAN - BLDG C
1/8" = 1'-0"

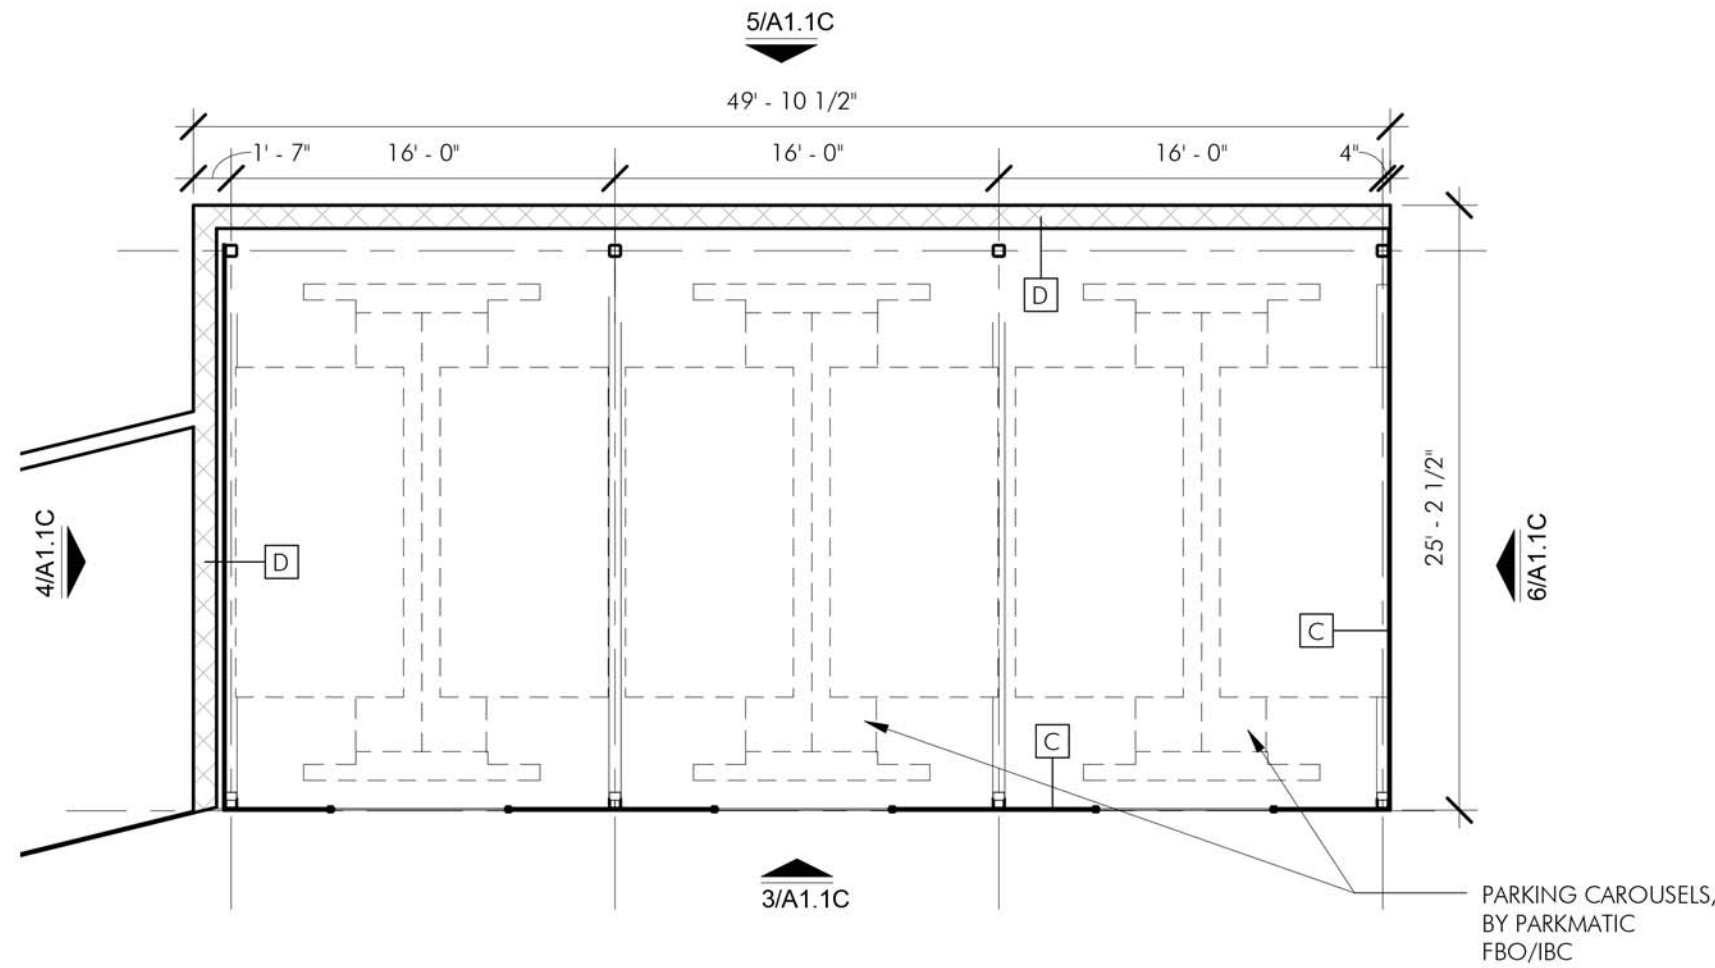

1 FLOOR PLAN - BLDG C
1/8" = 1'-0"

GREEN PASTURES

811 W. LIVE OAK ST., AUSTIN, TX 78704

PHASE 2




DATE ISSUED FOR
12.23.15 HLC SUBMITTAL

COPYRIGHT © 2015
Clayton & Little Architects

PROJECT NUMBER: 1531

BUILDING C - PARKING

A1.1C

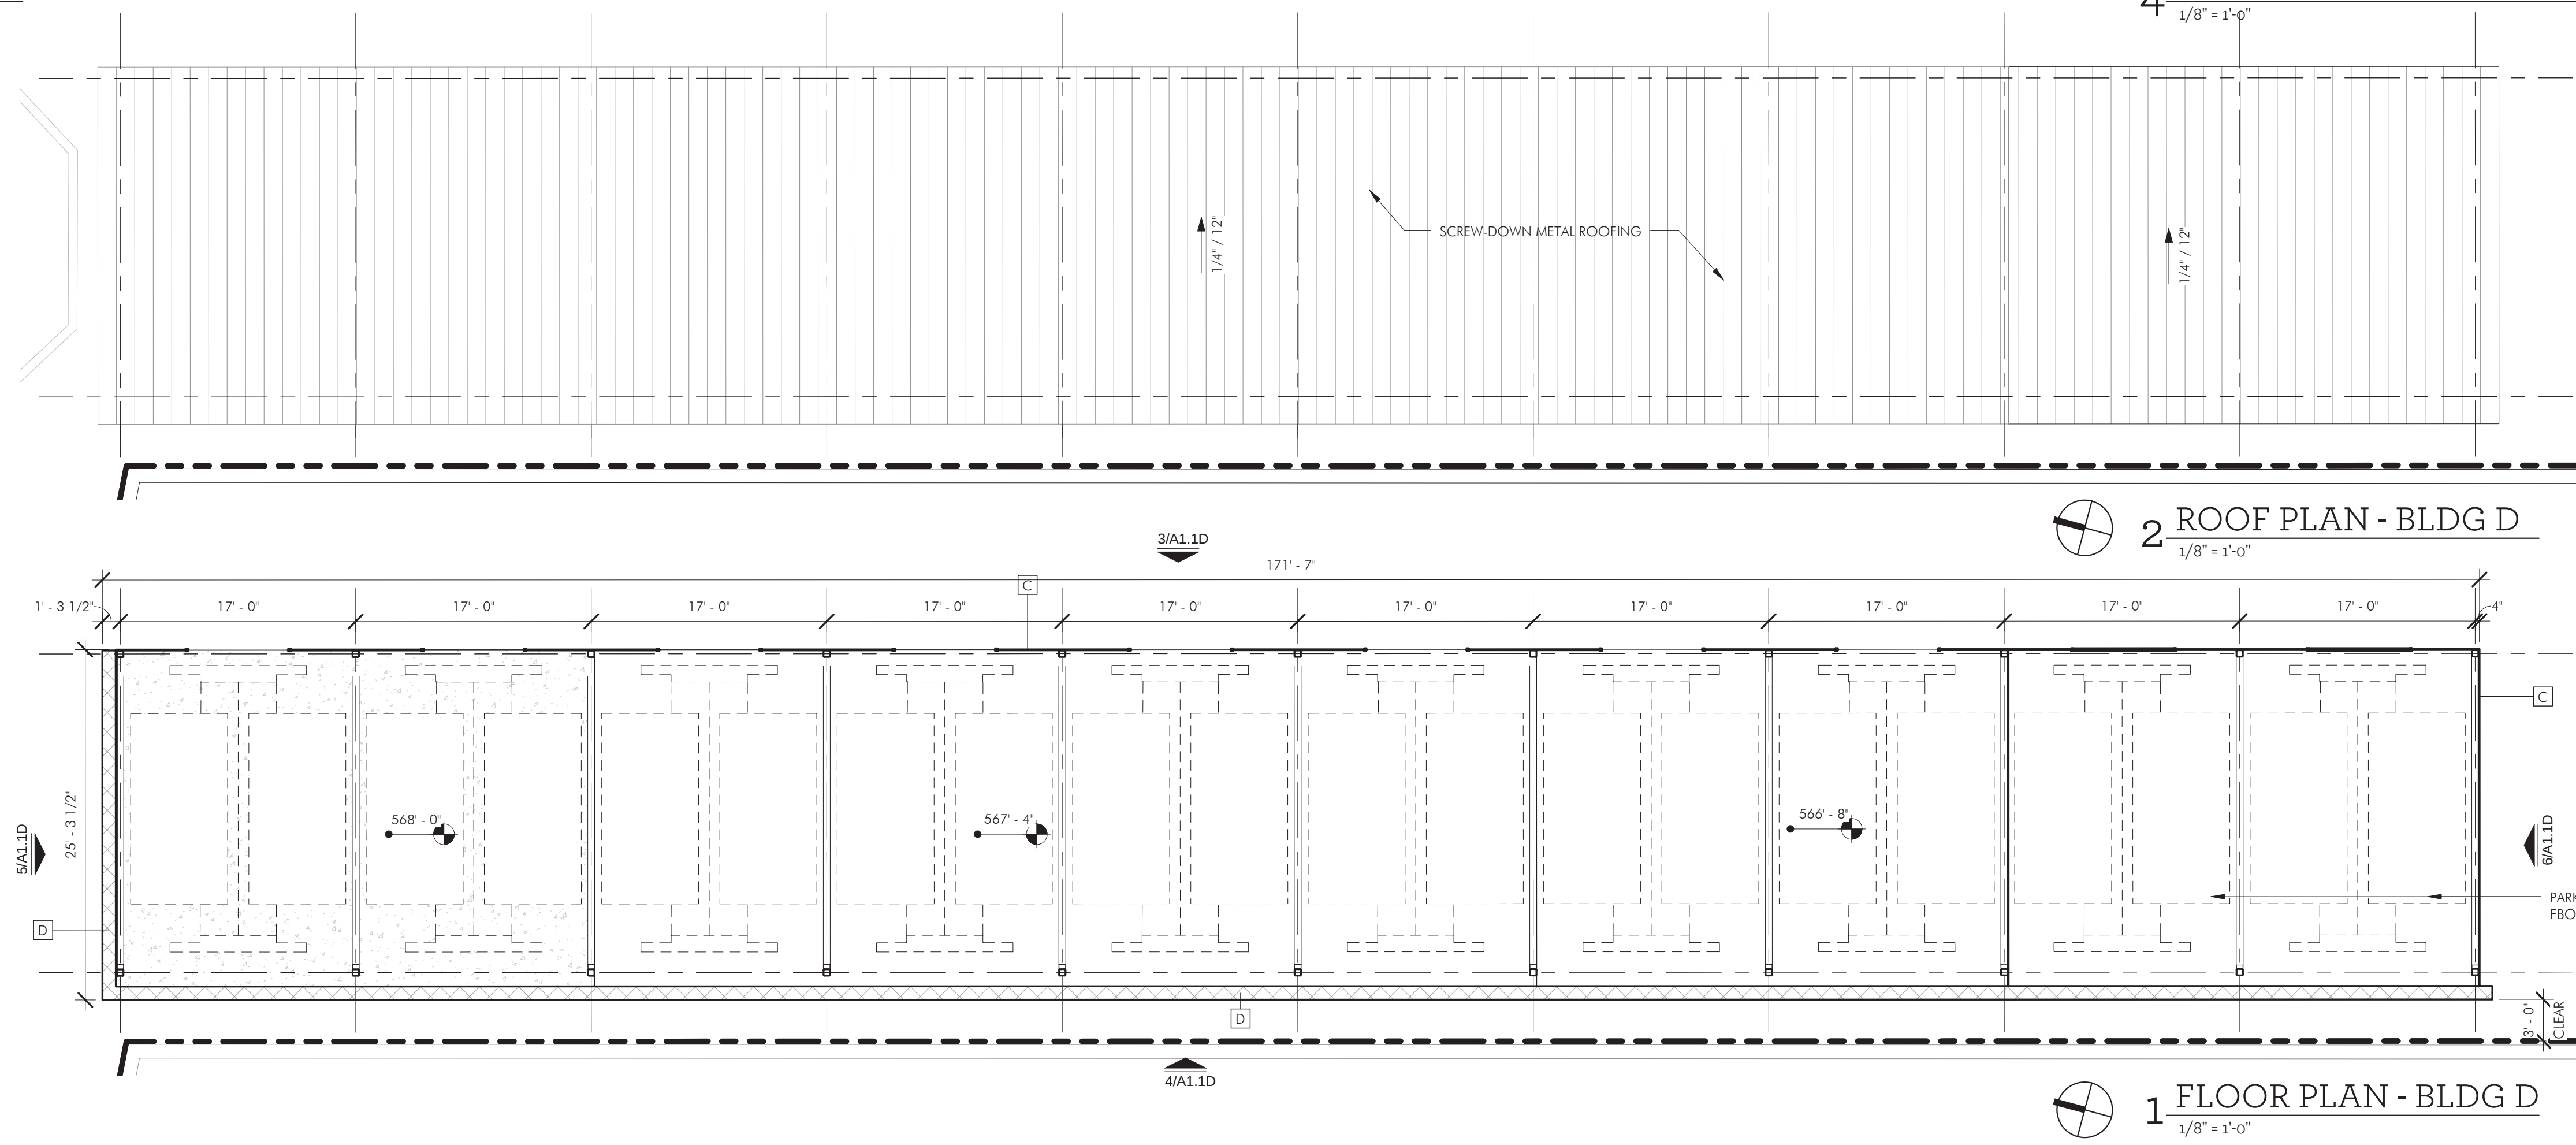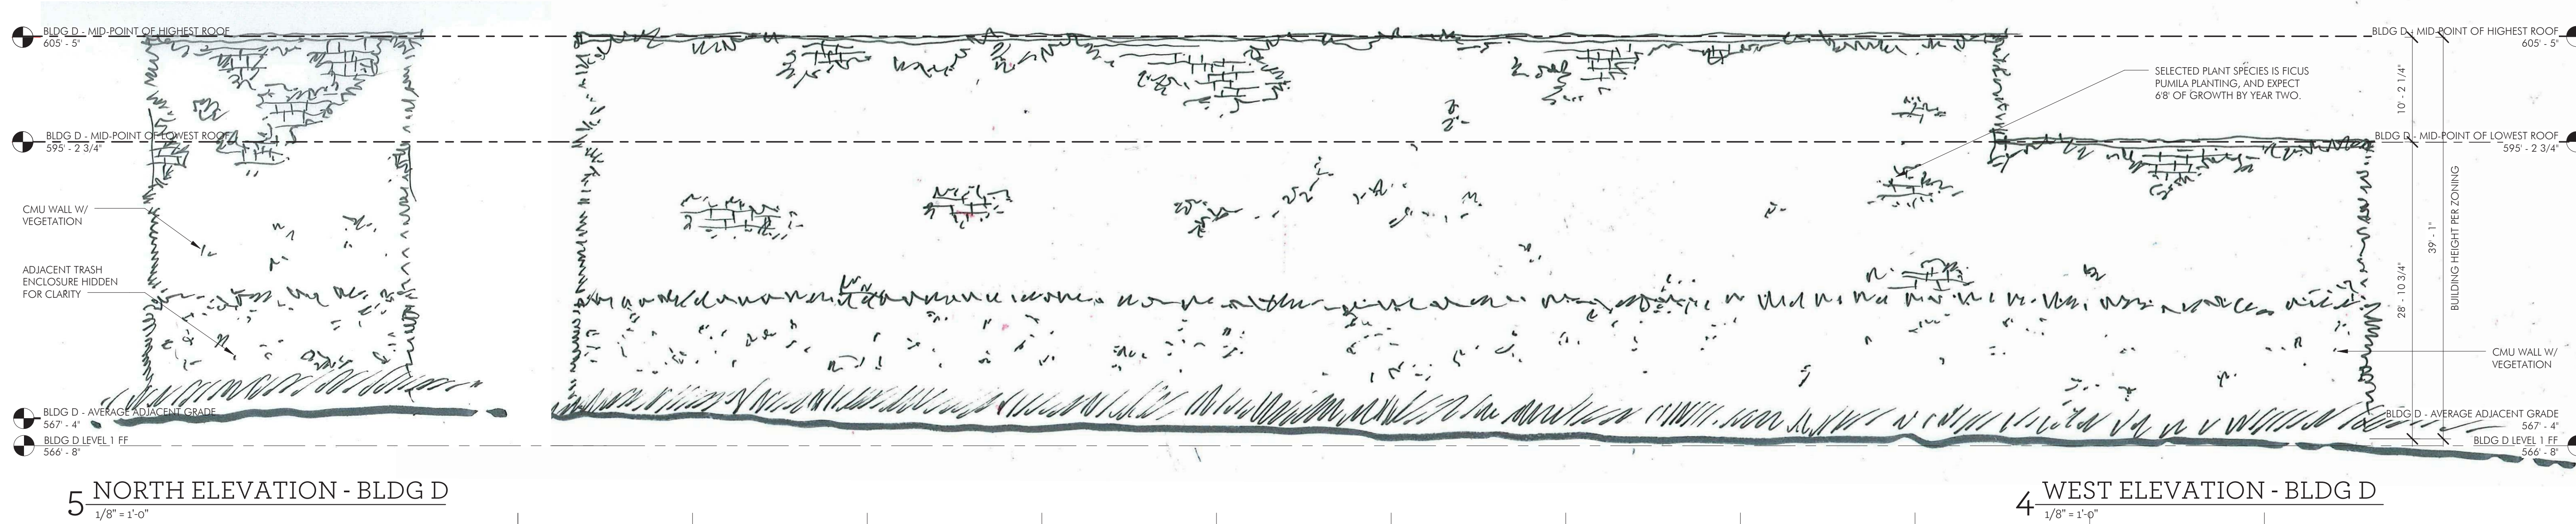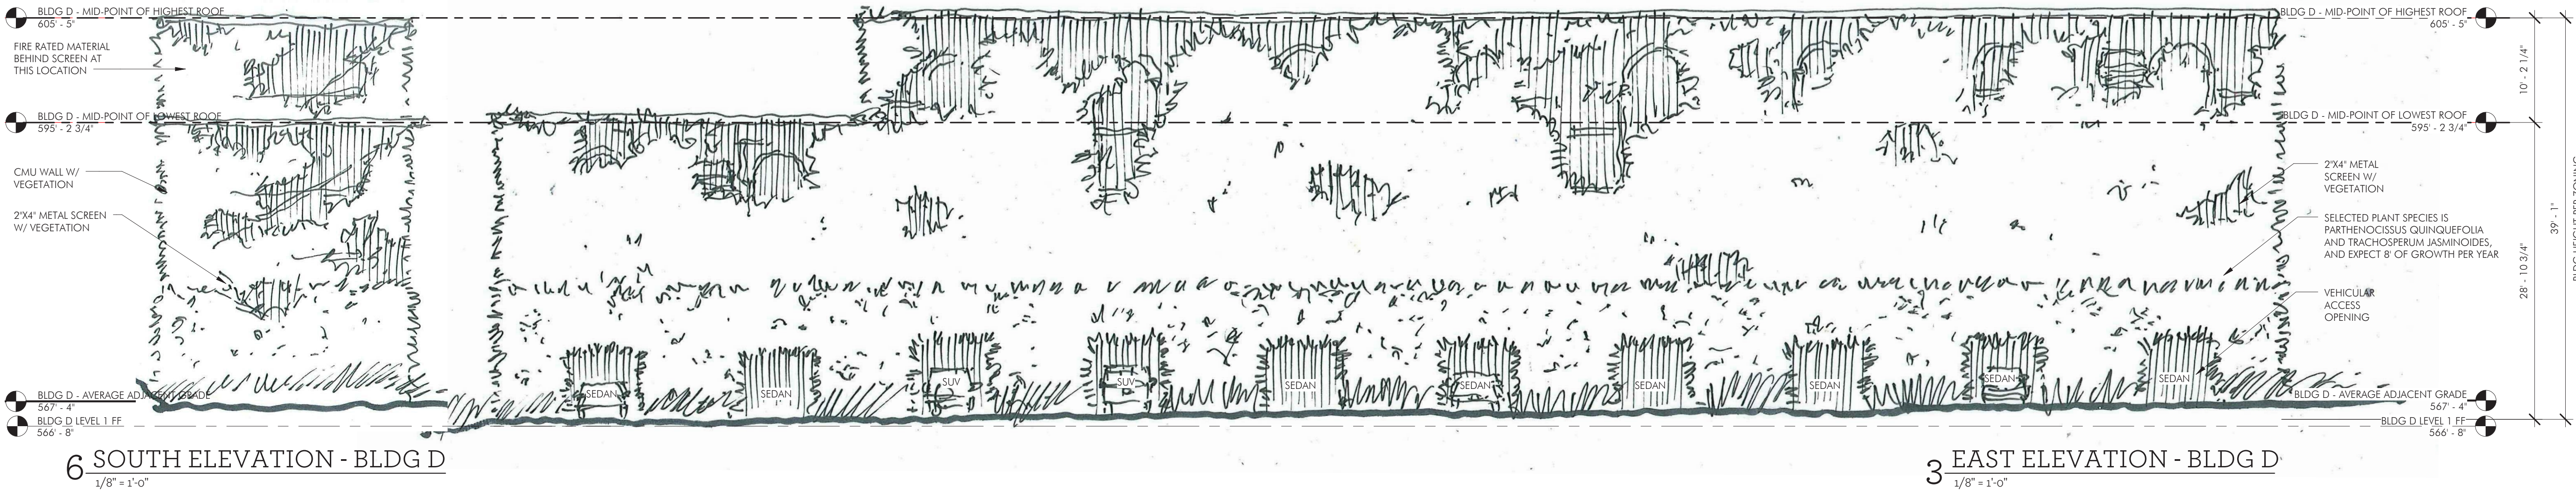

Architects
Clayton&Little

1001 East 8th Street
Austin, Texas 78702
512 477 1787

www.claytonandlittle.com



FIELD INSPECTION REQUIRED

Prior to performing any bidding, new construction, and/or repairs, general contractor shall visit the site, inspect all existing conditions, and report any discrepancies to the architect.

GREEN PASTURES

811 W. LIVE OAK ST., AUSTIN, TX 78704





PHASE 2	
DATE	ISSUED FOR
12.23.15	HLC SUBMITTAL
COPYRIGHT © 2015 Clayton & Little Architects	
PROJECT NUMBER: 1531	
BUILDING D - PARKING	

A1.1D



FIELD INSPECTION REQUIRED

Prior to performing any bidding, new construction, and/or repairs, general contractor shall visit the site, inspect all existing conditions, and report any discrepancies to the architect.

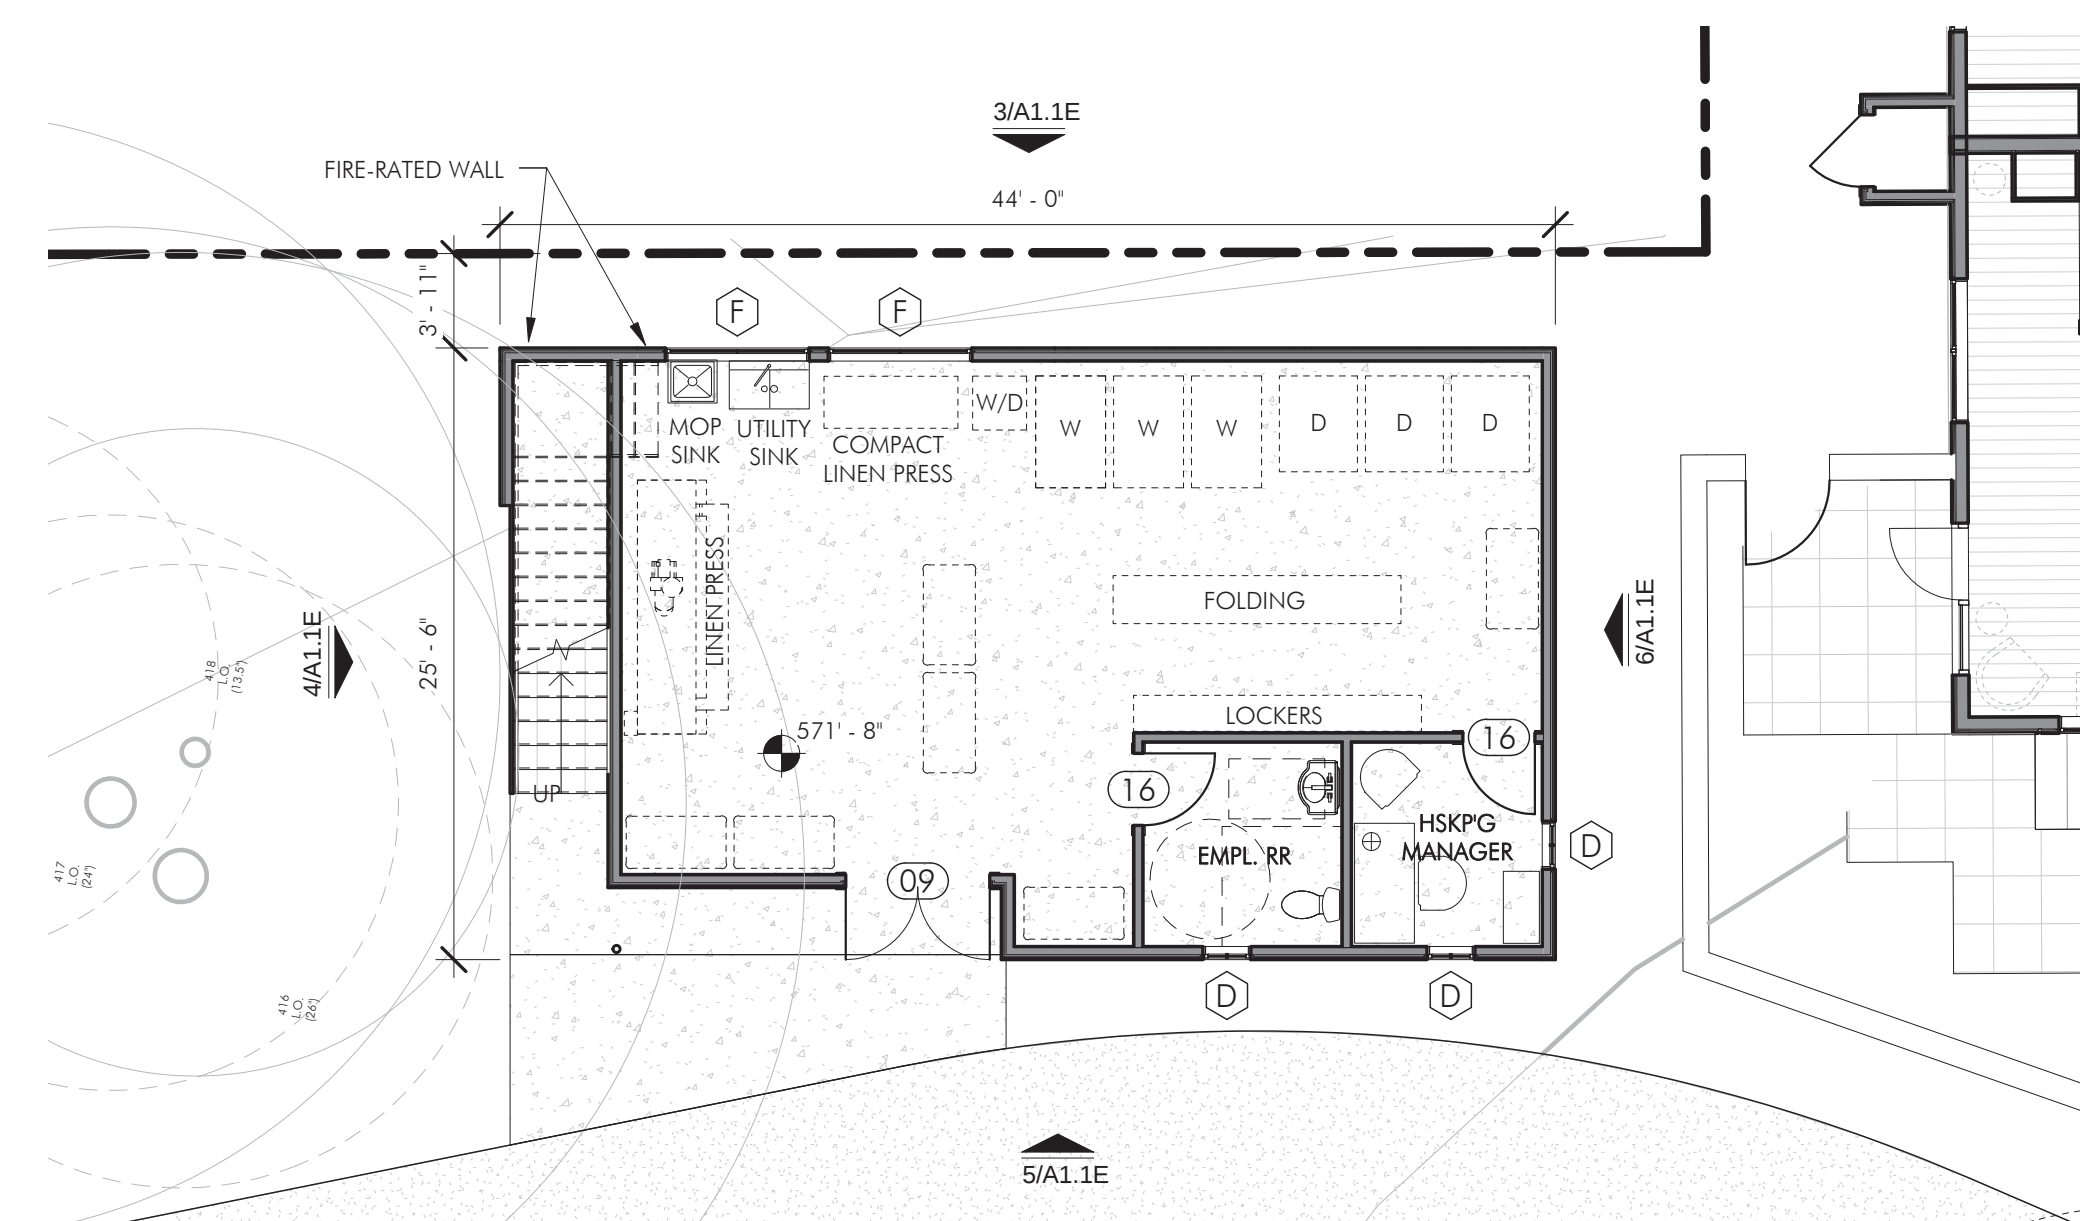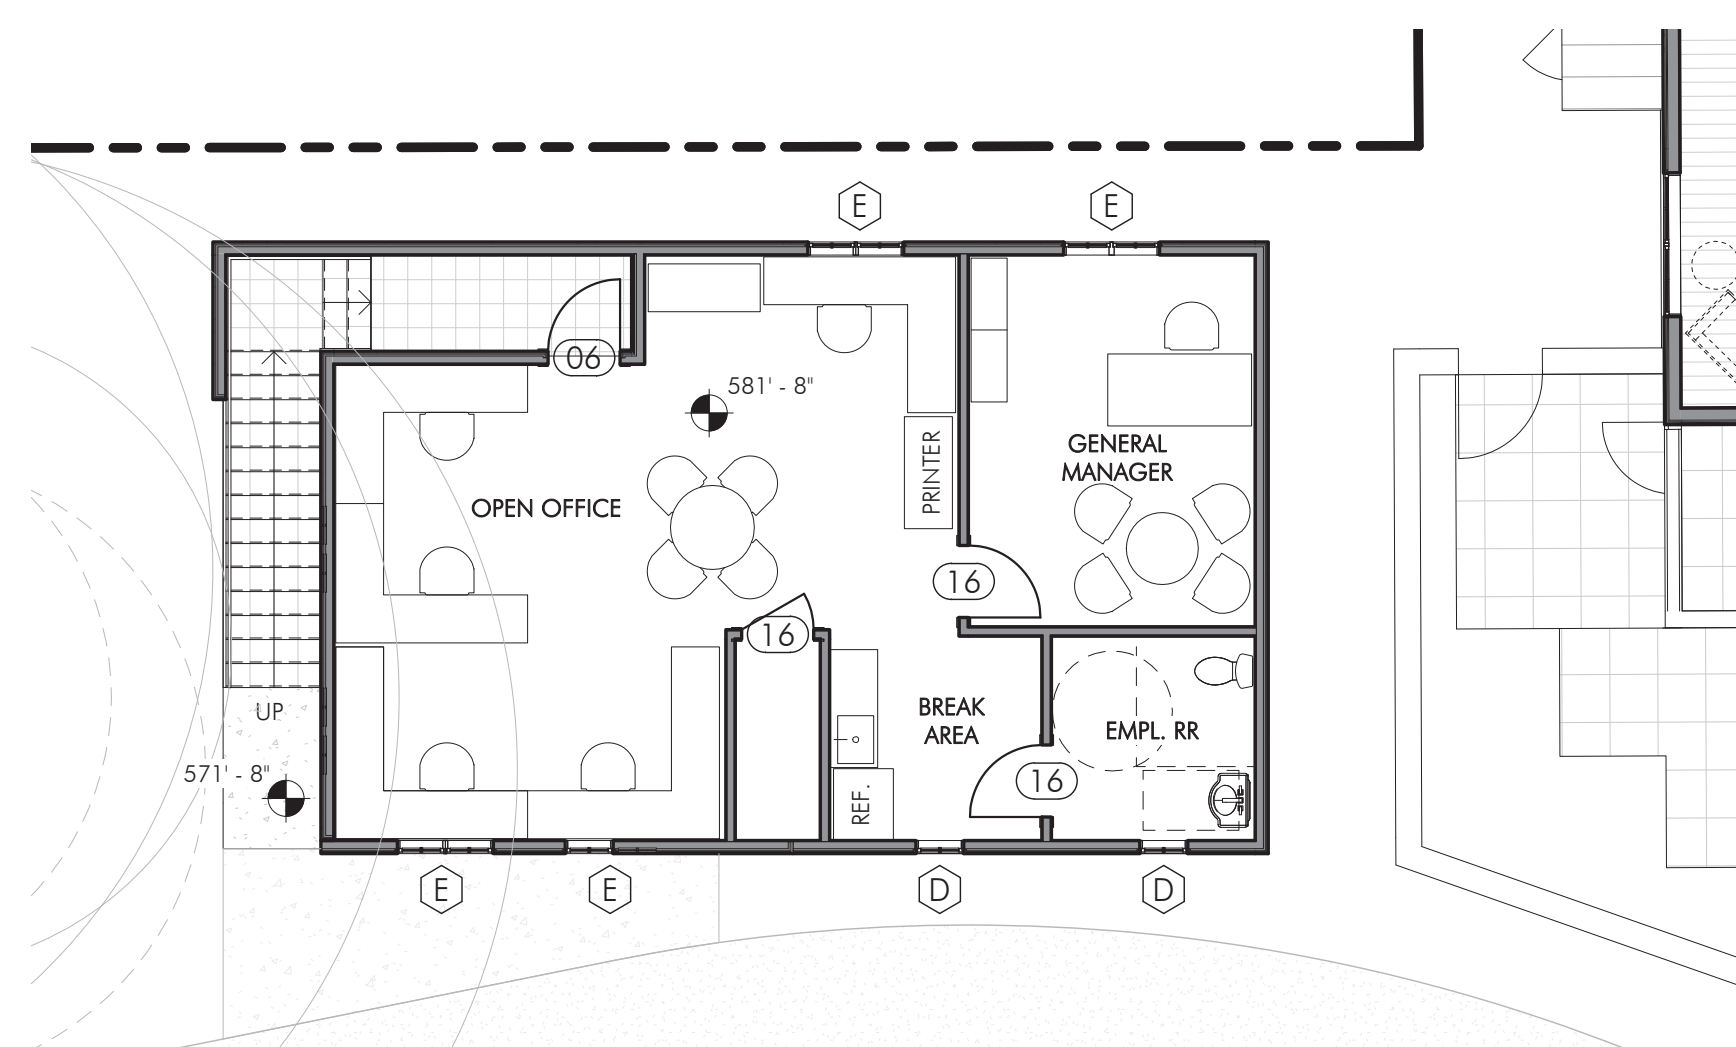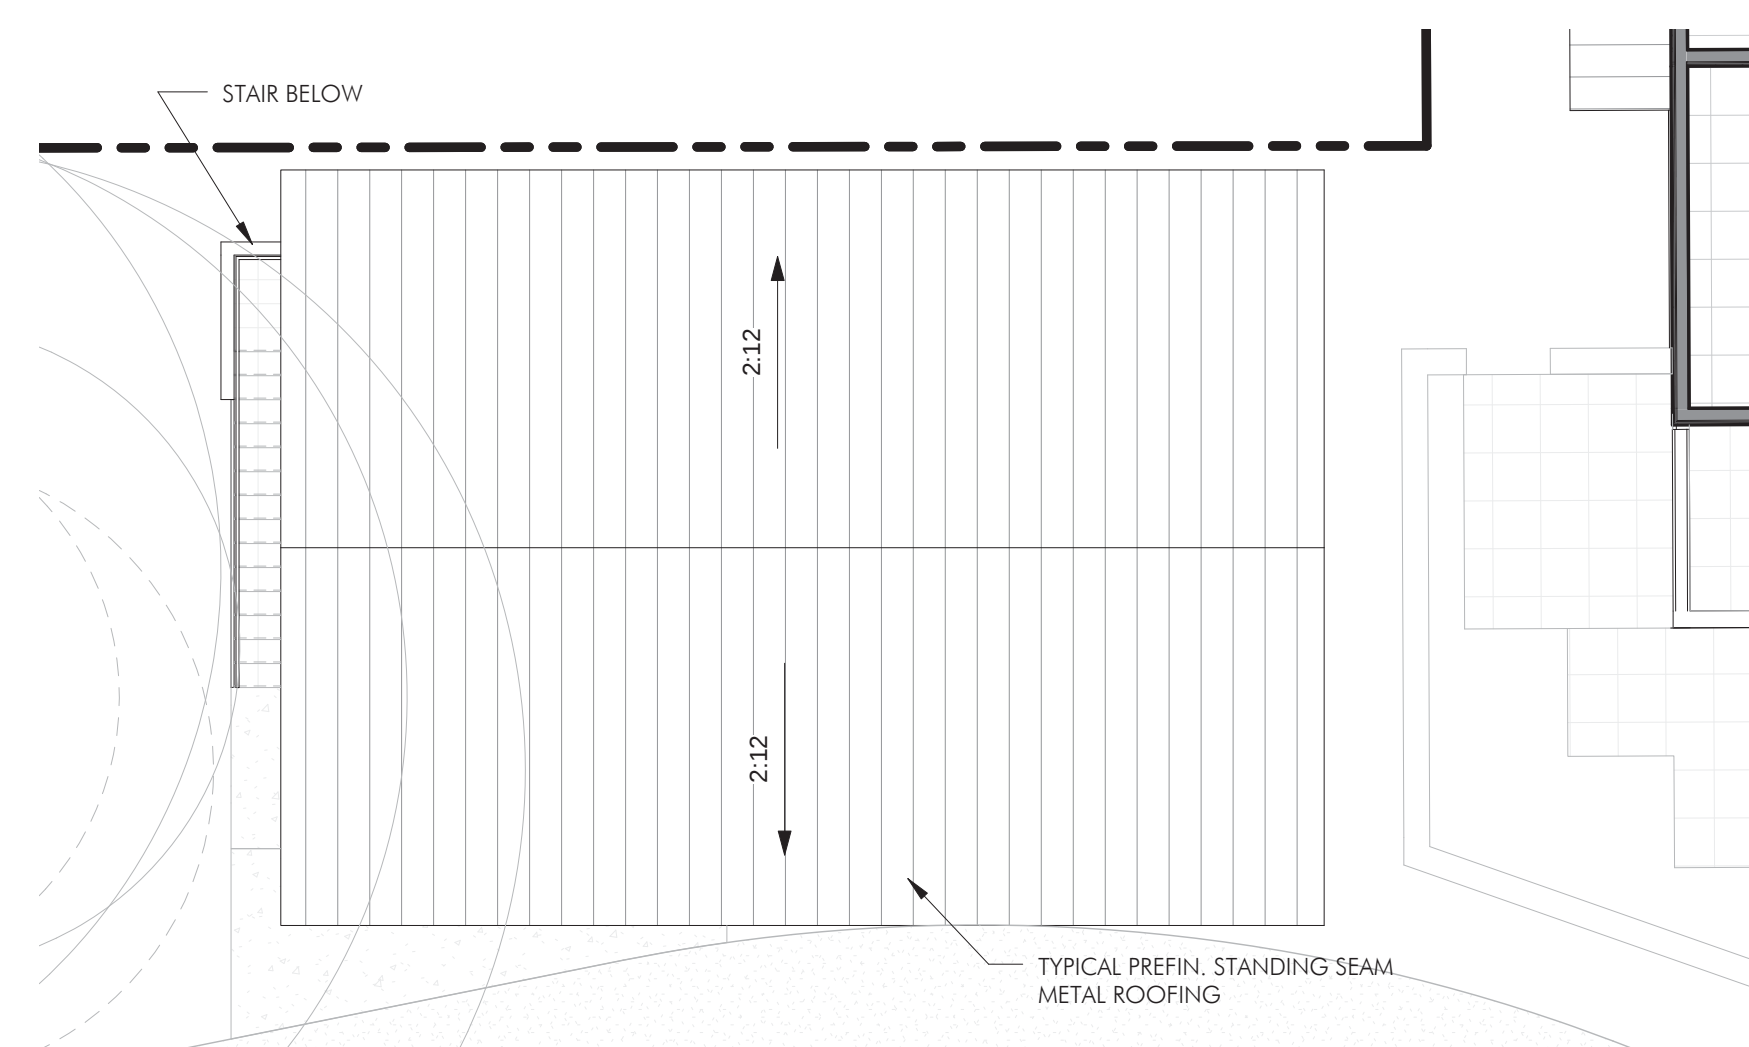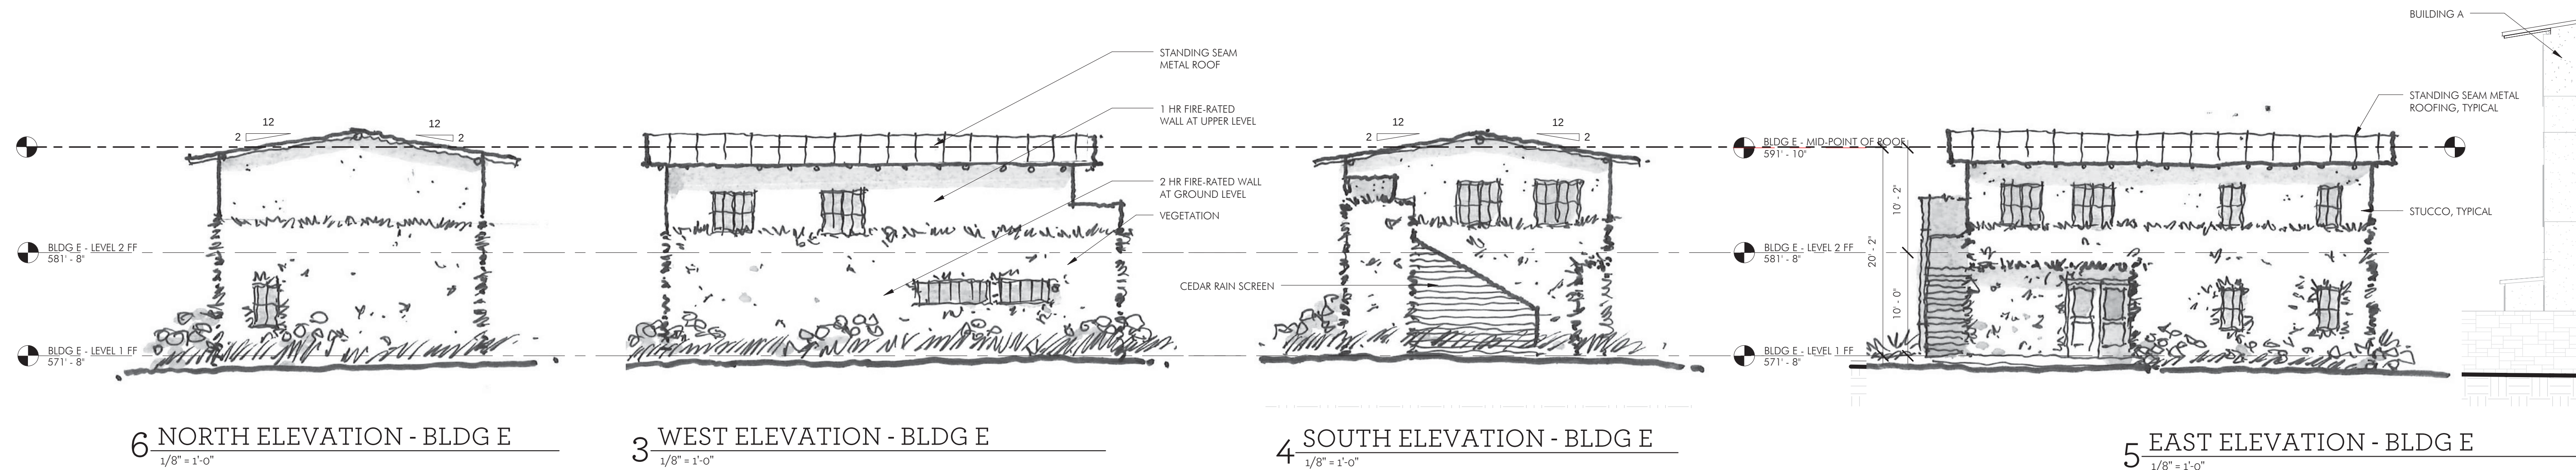

GREEN PASTURES

811 W. LIVE OAK ST., AUSTIN, TX 78704

PHASE 2

DATE	ISSUED FOR
12-23-15	HLC SUBMITTAL

COPYRIGHT © 2015
Clayton & Little Architects

PROJECT NUMBER: 1531


BUILDING E - LAUNDRY &
OFFICE

A1.1E



FIELD INSPECTION REQUIRED

Prior to performing any bidding, new construction, and/or repairs, general contractor shall visit the site, inspect all existing conditions, and report any discrepancies to the architect.

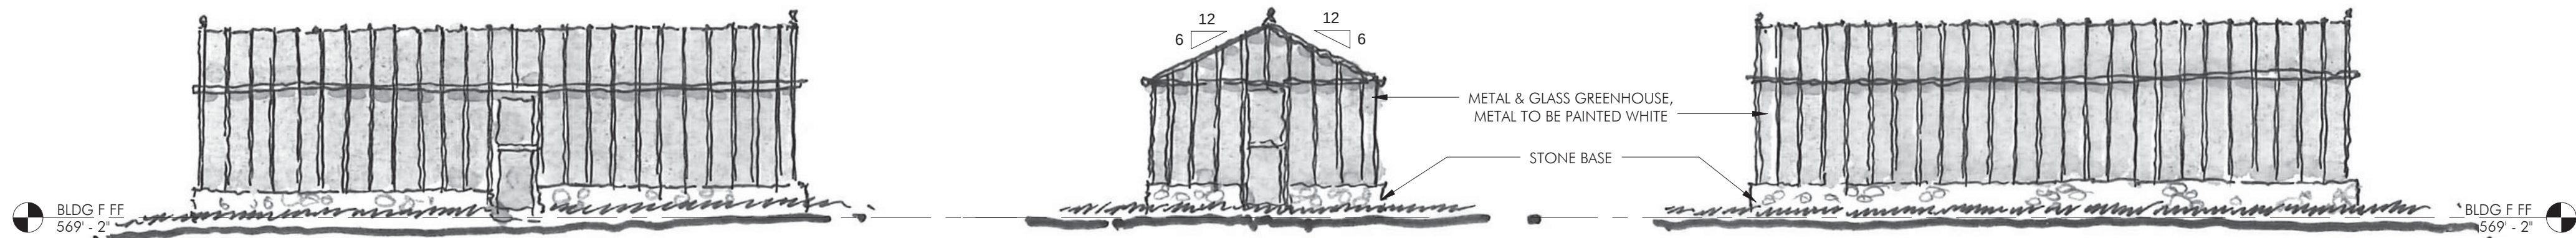


6 WEST ELEVATION - GREENHOUSE
1/8" = 1'-0"

5 SOUTH ELEVATION - GREENHOUSE
1/8" = 1'-0"


3 EAST ELEVATION - GREENHOUSE
1/8" = 1'-0"



4 NORTH ELEVATION - GREENHOUSE
1/8" = 1'-0"

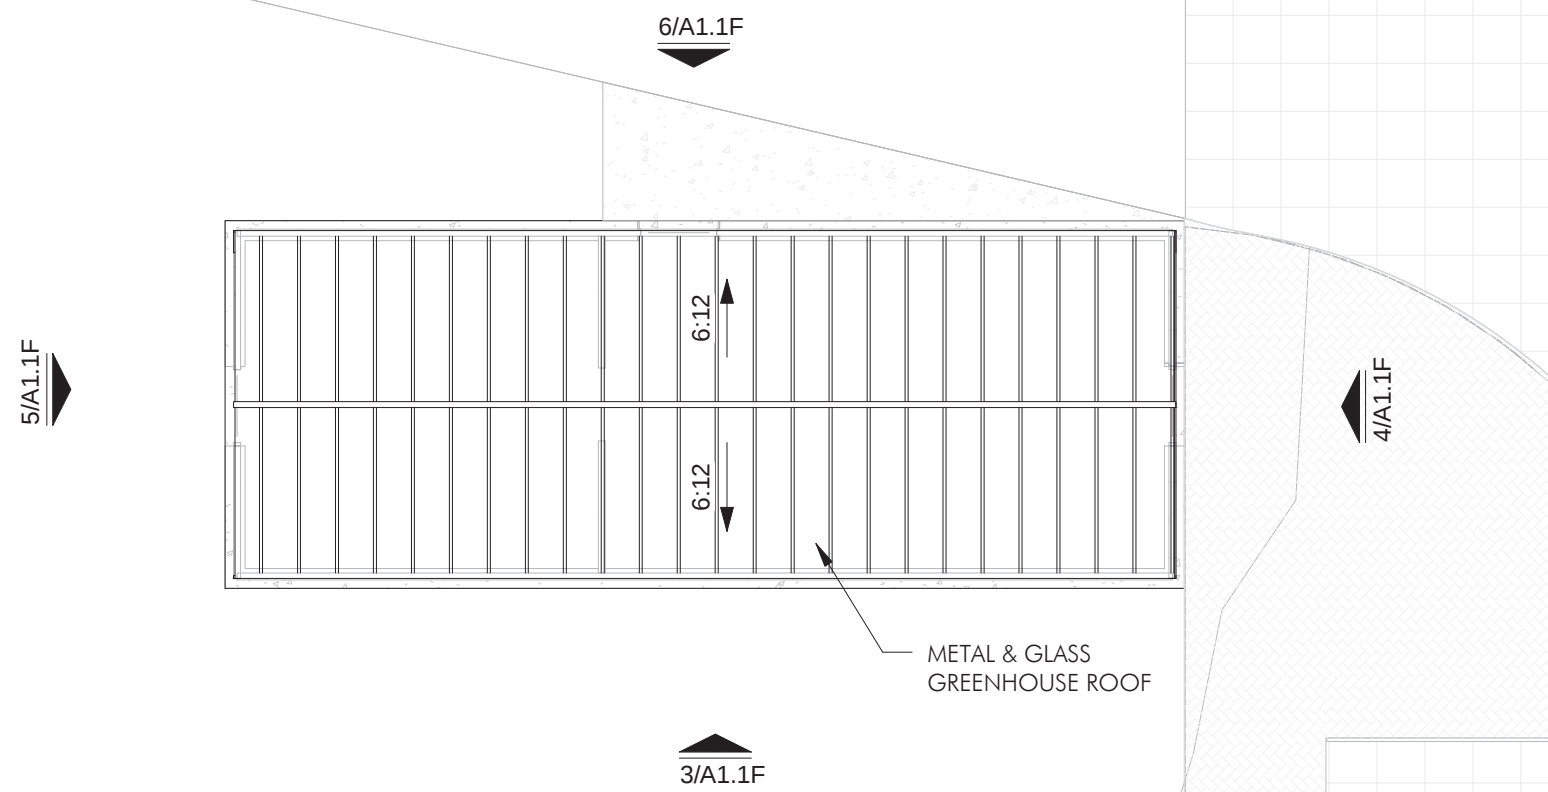

2 ROOF PLAN - BUILDING F
1/8" = 1'-0"

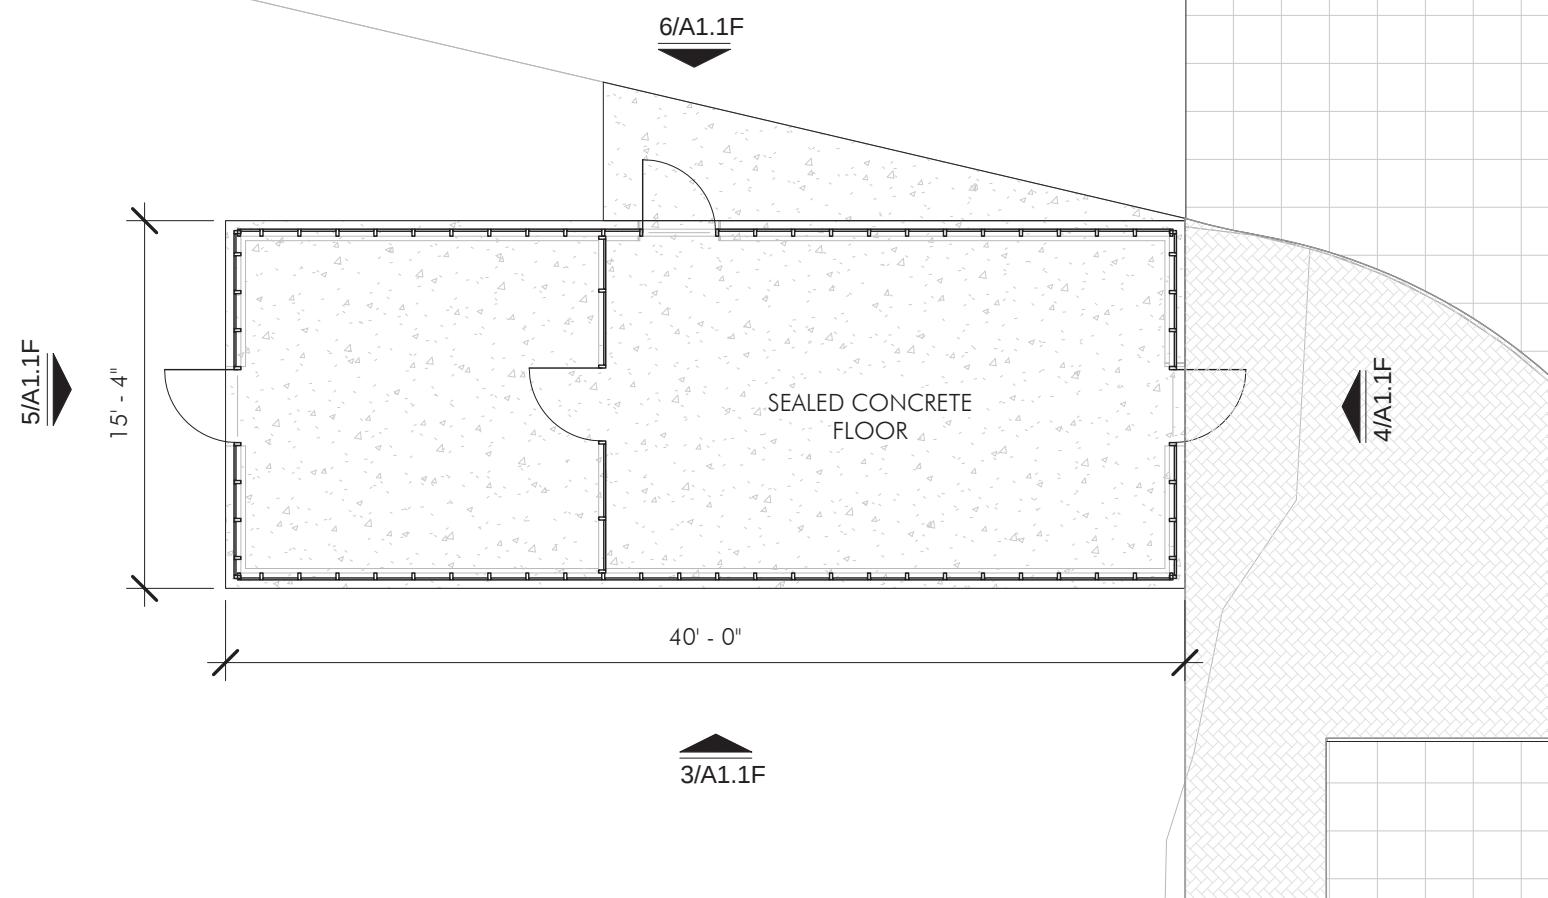

1 FIRST FLOOR PLAN - BUILDING F
1/8" = 1'-0"

GREEN PASTURES

811 W. LIVE OAK ST., AUSTIN TX 78704

PHASE 2

DATE ISSUED FOR
12.23.15 HLC SUBMITTAL

COPYRIGHT © 2015
Clayton & Little Architects

PROJECT NUMBER: 1531

BUILDING F - GREENHOUSE

A1.1F