



ROOM COUNT

SK	-	5
SQ	-	3
DK	-	4
DQ	-	0
MK	-	2
ST	-	3
SS	-	0
TOTAL:		17

Level 2A Area	10,930 SF
Balcony Area	715 SF

PLAN LEGEND

- NEW WALL RE: SHEET A5.2 FOR WALL TYPE
- NEW STONE WALL
- NEW CMU WALL
- 4" TILE FLOOR
- 12" TILE FLOOR
- 7" WIDE SOLID WOOD FLOORING
- EPOXY FLOOR
- SEALED CONCRETE
- DECK TILE
- OVERHEAD
- FURNITURE

Architects
Clayton&Little

1001 East 8th Street
Austin, Texas 78702
512.477.1727

www.claytonandlittle.com



FIELD INSPECTION REQUIRED

Prior to performing any bidding, new construction, and/or repairs, general contractor shall visit the site, inspect all existing conditions, and report any discrepancies to the architect.

GREEN PASTURES

811 W. LIVE OAK ST., AUSTIN, TX 78704


PHASE 2

DATE	ISSUED FOR
12.23.15	HLC SUBMITTAL

COPYRIGHT © 2015
Clayton & Little Architects
PROJECT NUMBER: 1531

FLOOR PLANS - BUILDING A -
LEVEL 2

A1.2A

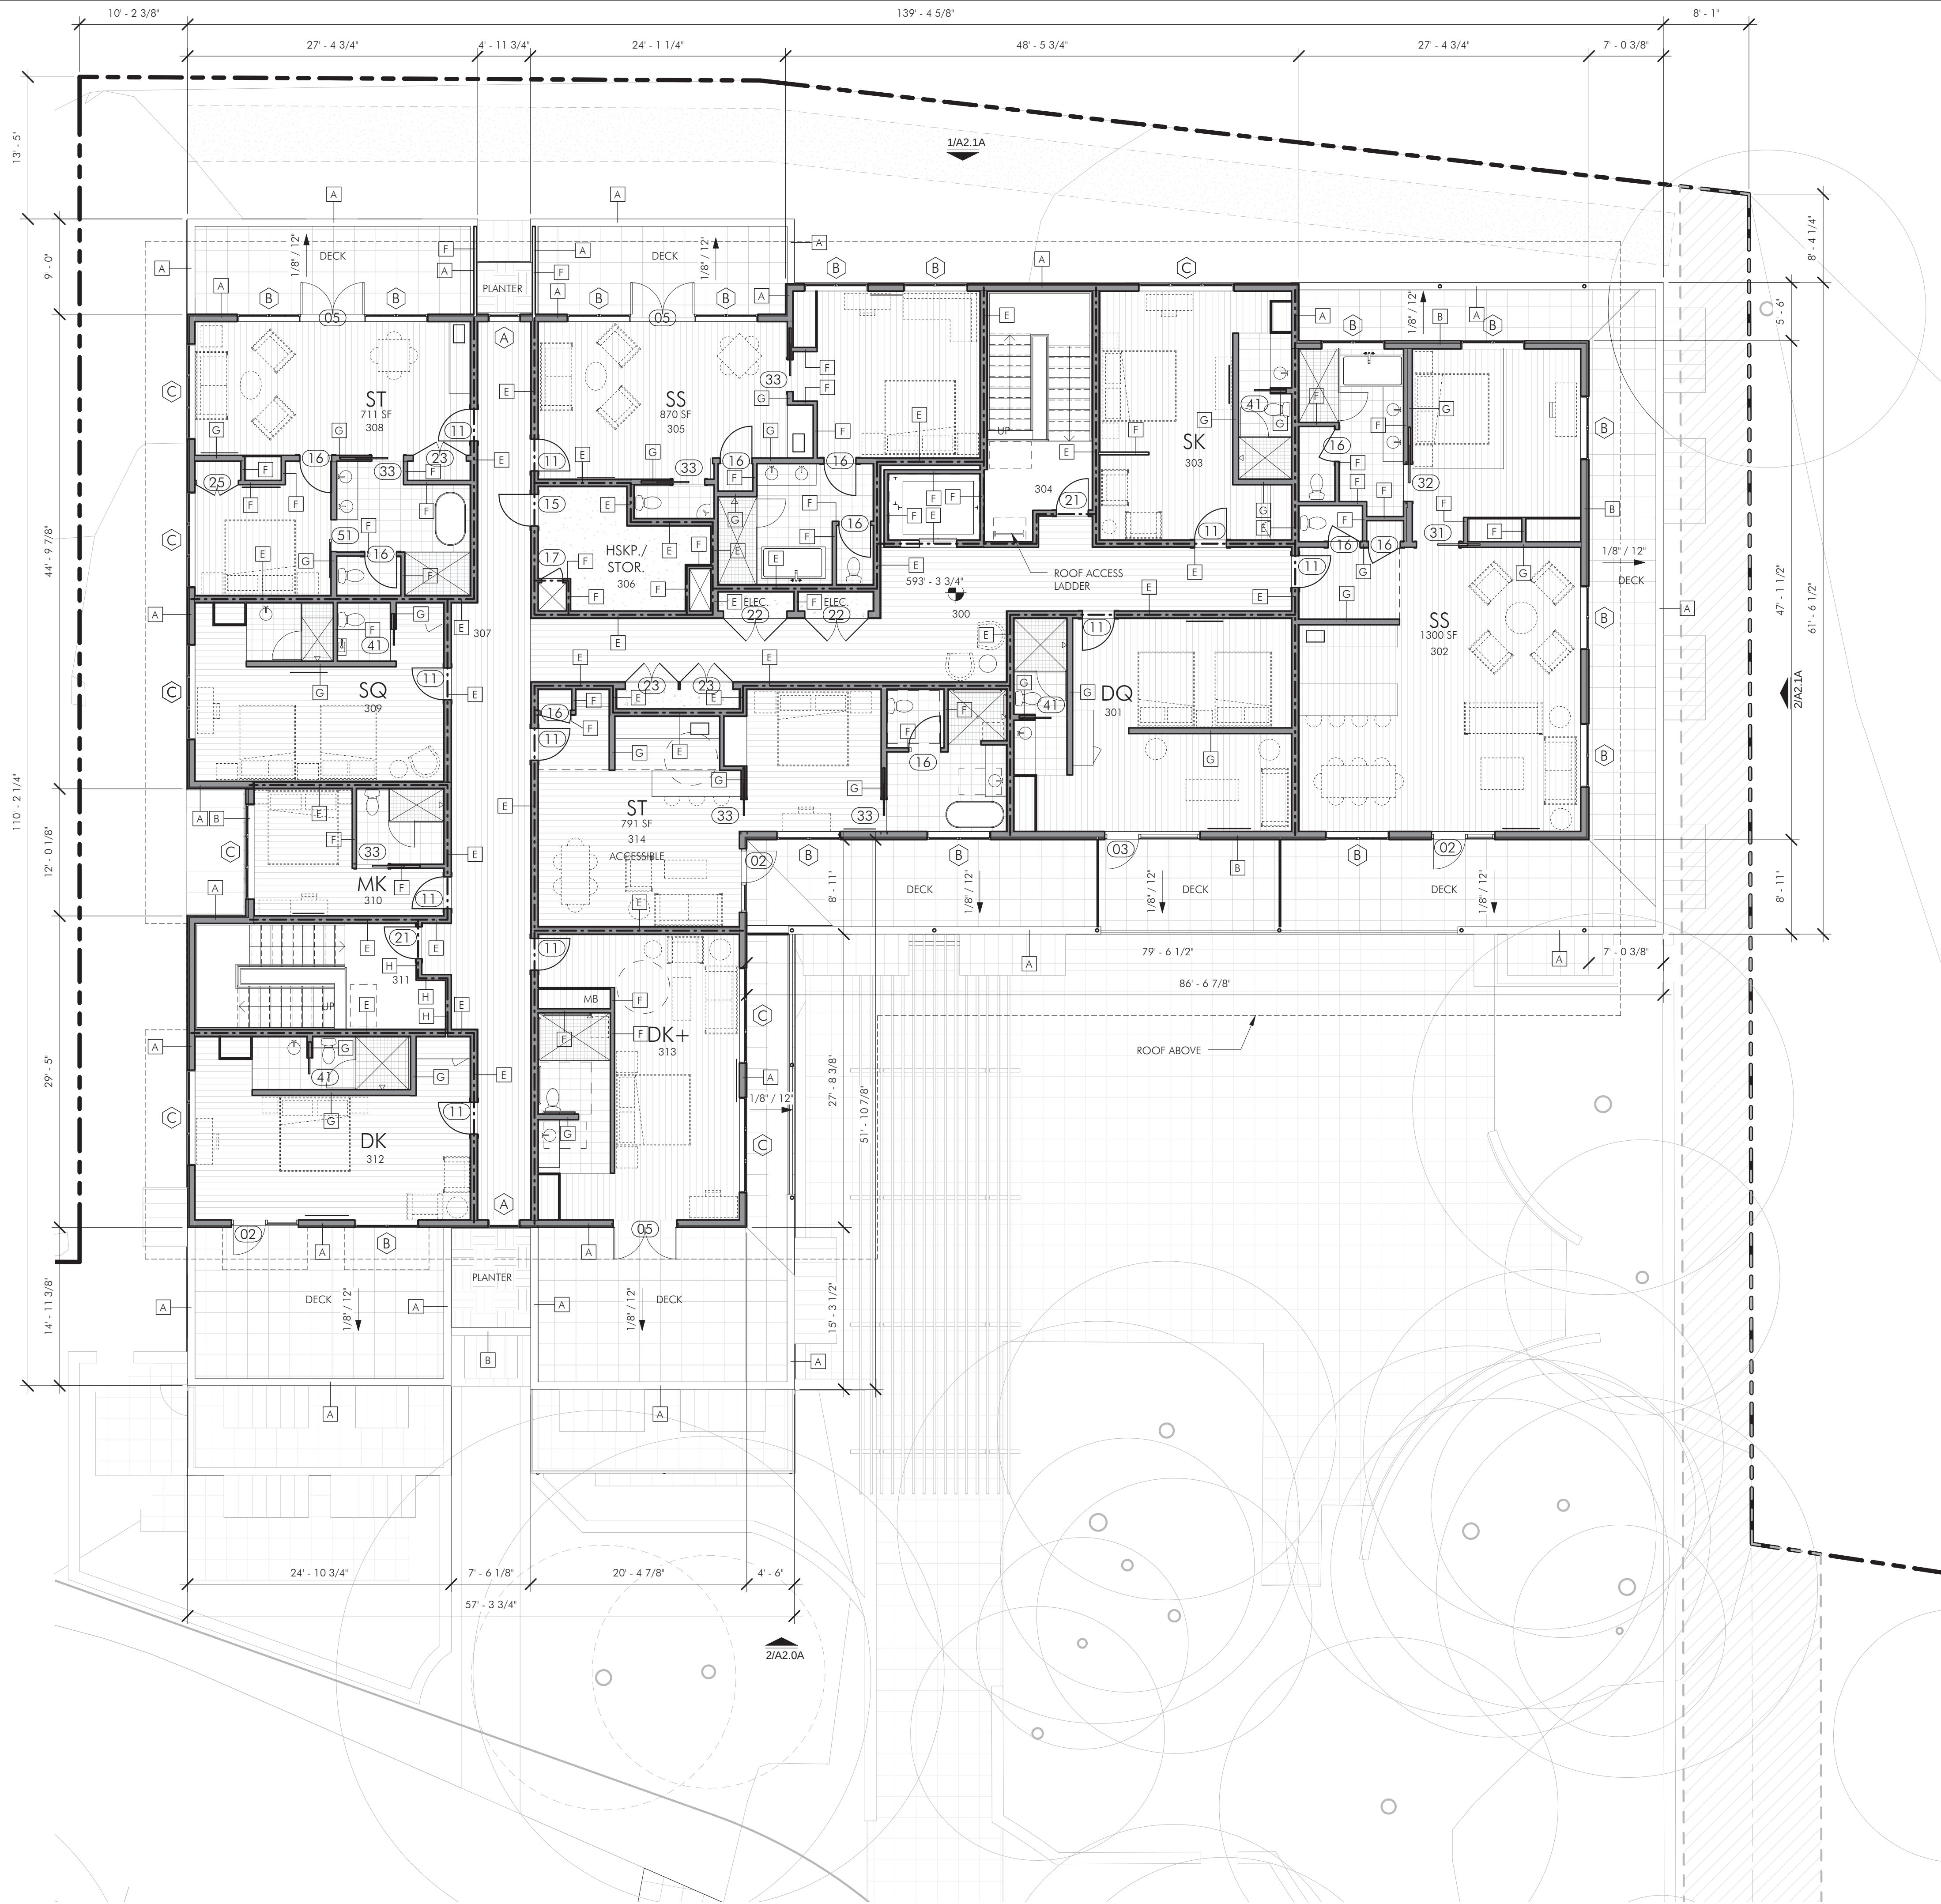

ROOM COUNT

SK	-	1
SQ	-	1
DK	-	2
DQ	-	1
MK	-	1
ST	-	2
SS	-	2
TOTAL:		10

Level 3 Area	8,512 SF
Balcony Area	2,756 SF

PLAN LEGEND

- NEW WALL RE: SHEET A5.2 FOR WALL TYPE
- NEW STONE WALL
- NEW CMU WALL
- 4" TILE FLOOR
- 12" TILE FLOOR
- 7" WIDE SOLID WOOD FLOORING
- EPOXY FLOOR
- SEALED CONCRETE
- DECK TILE
- OVERHEAD
- FURNITURE

Architects
Clayton&Little

1001 East 8th Street
Austin, Texas 78702
512 477 1727

www.claytonandlittle.com



FIELD INSPECTION REQUIRED

Prior to performing any bidding, new construction, and/or repairs, general contractor shall visit the site, inspect all existing conditions, and report any discrepancies to the architect.

GREEN PASTURES

811 W. LIVE OAK ST., AUSTIN, TX 78704

PHASE 2

DATE	ISSUED FOR
12.23.15	HLC SUBMITTAL

COPYRIGHT © 2015
Clayton & Little Architects


PROJECT NUMBER: 1531

FLOOR PLANS - BUILDING A -
LEVEL 3

A1.3A



1 THIRD FLOOR PLAN - BUILDING A
1/8" = 1'-0"

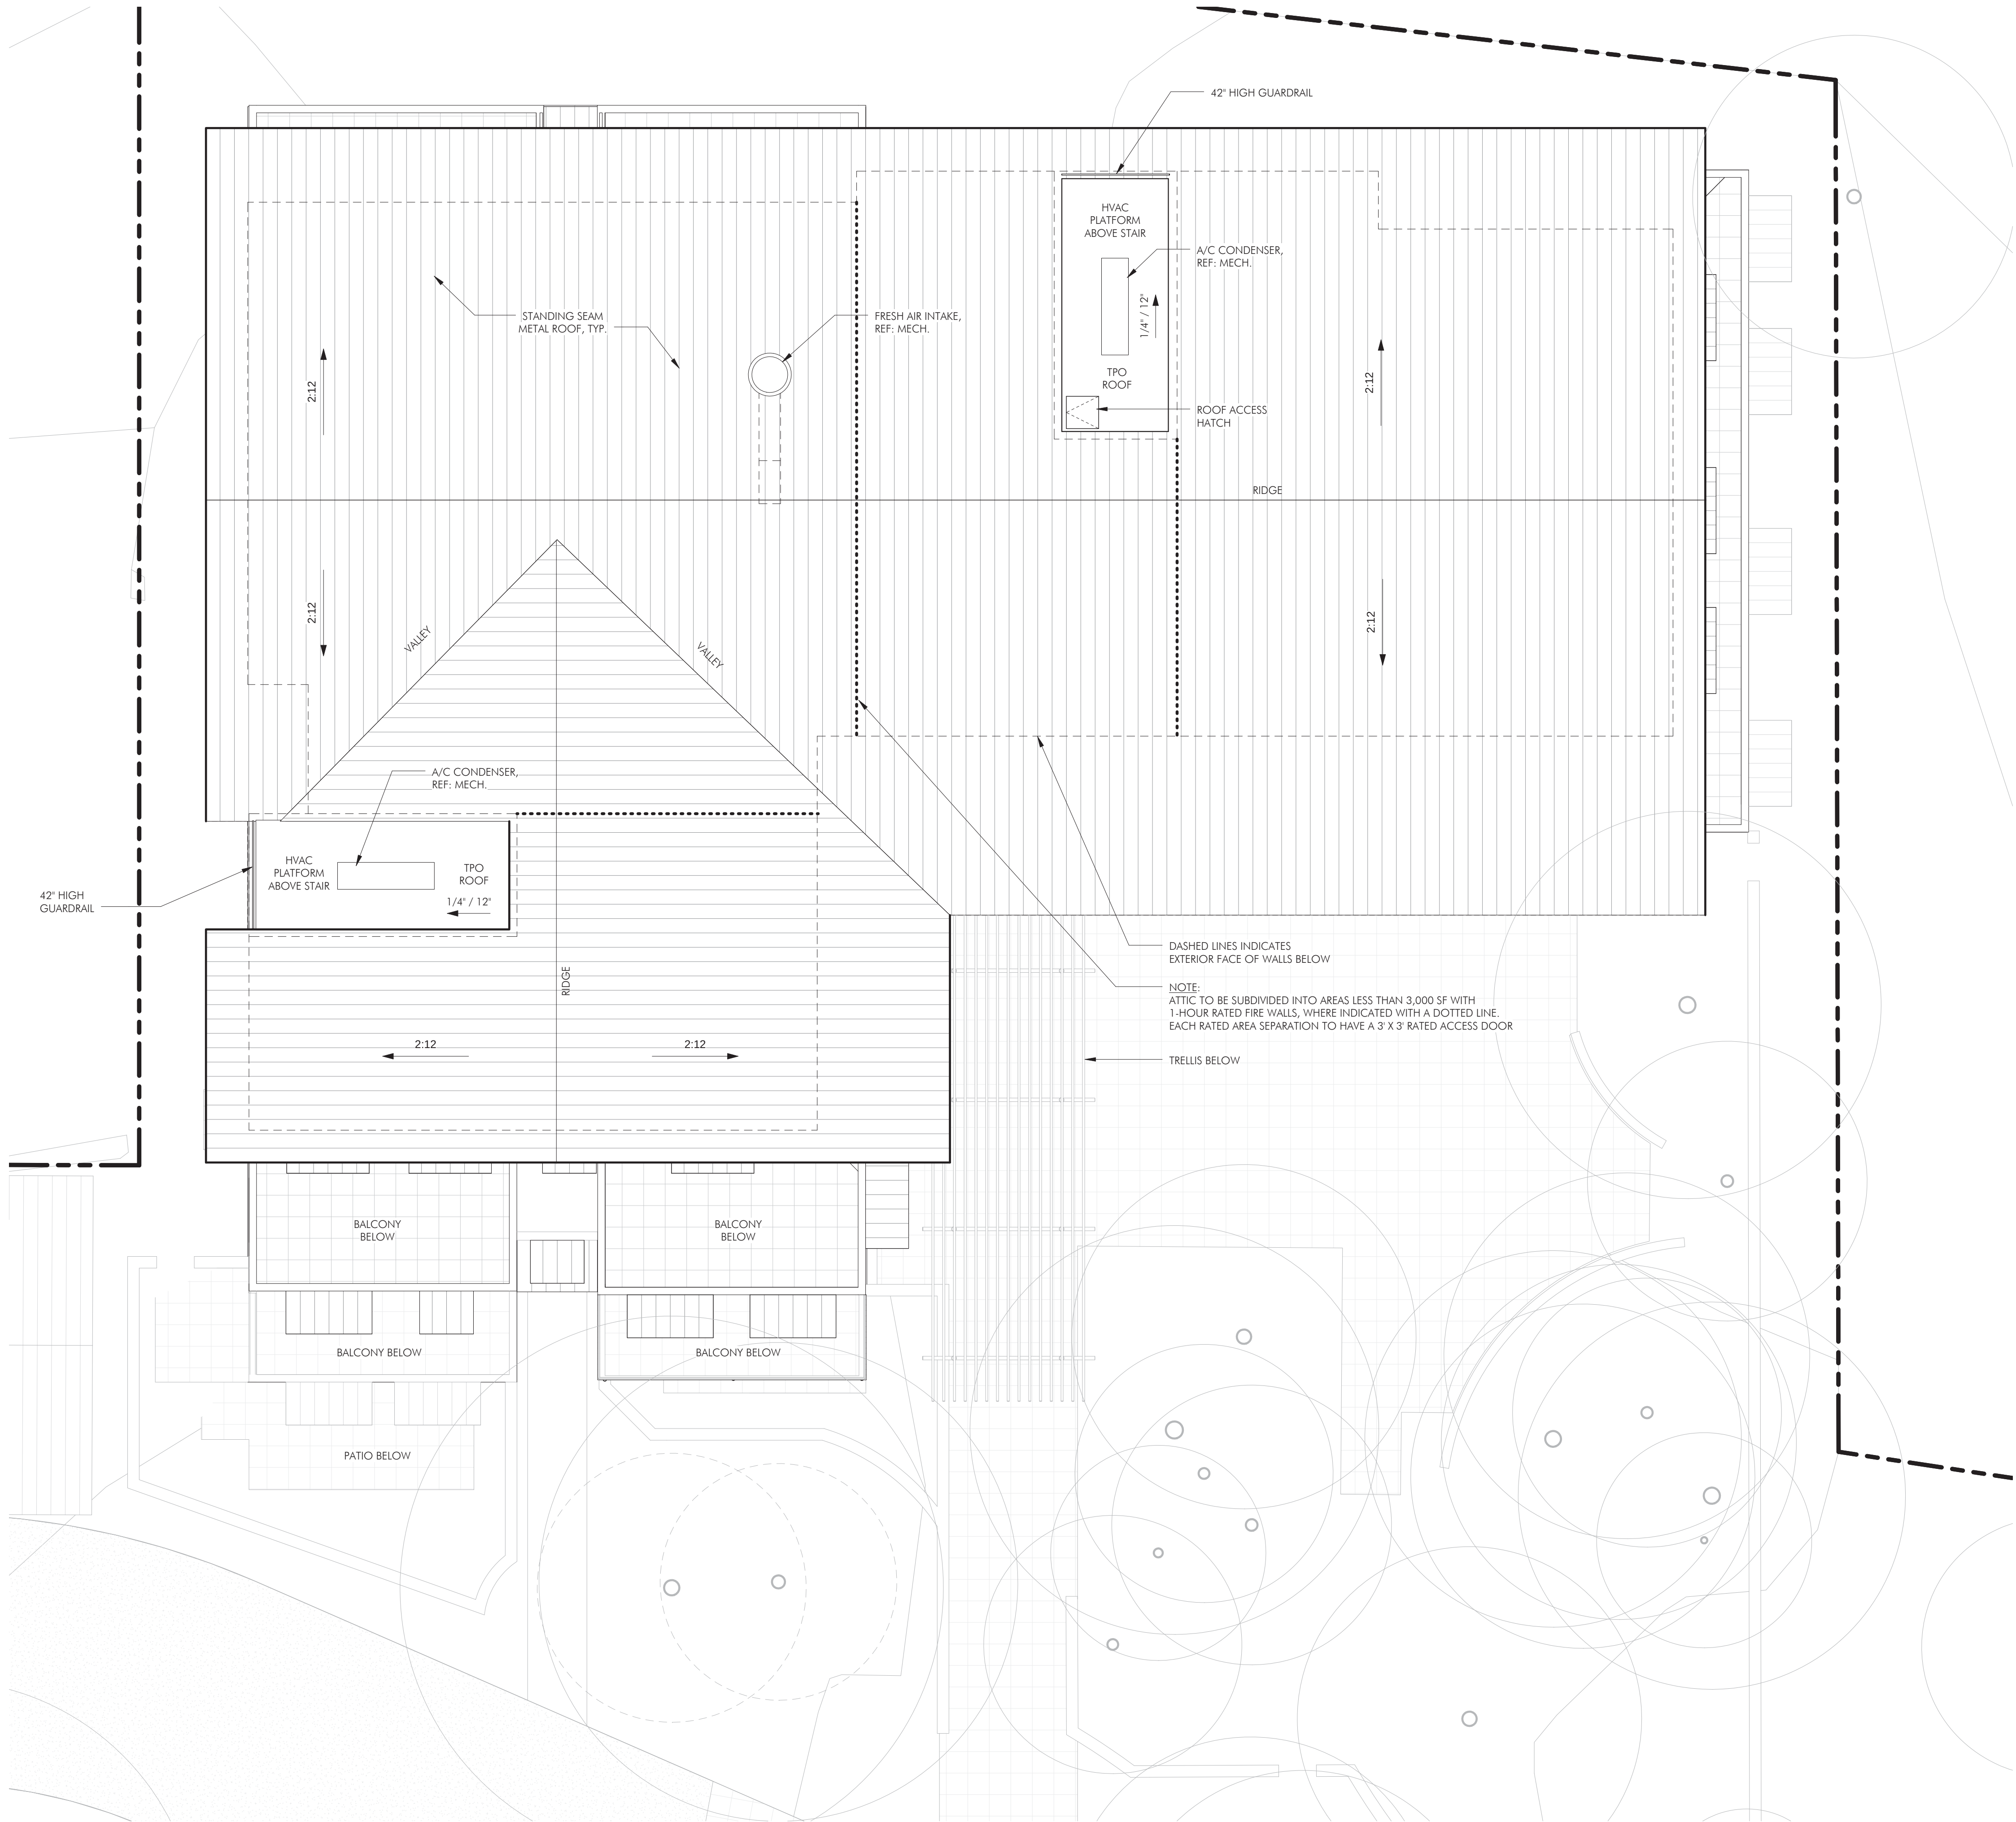

1 ROOF PLAN - BUILDING A
1/8" = 1'-0"

Architects
Clayton&Little

1001 East 8th Street
Austin, Texas 78702
512 477 1727

www.claytonandlittle.com



FIELD INSPECTION REQUIRED

Prior to performing any bidding, new construction, and/or repairs, general contractor shall visit the site, inspect all existing conditions, and report any discrepancies to the architect.

GREEN PASTURES

811 W. LIVE OAK ST., AUSTIN, TX 78704

PHASE 2


DATE	ISSUED FOR
12.23.15	HLC SUBMITTAL

COPYRIGHT © 2015
Clayton & Little Architects
PROJECT NUMBER: 1531

ROOF PLAN - BLDG A

A1.7A


SMOOTH STUCCO WITH INTEGRAL COLOR, DARK GREY

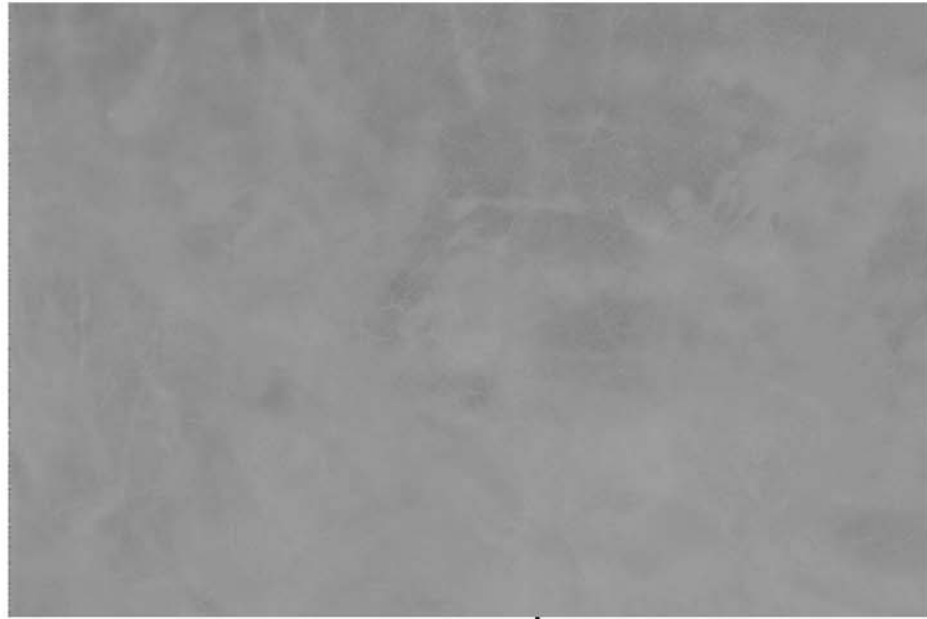

WEATHERED CLEAR CEDAR RAIN SCREEN, STAINED



STANDING SEAM METAL ROOF, PAINT GRIP FINISH GREY

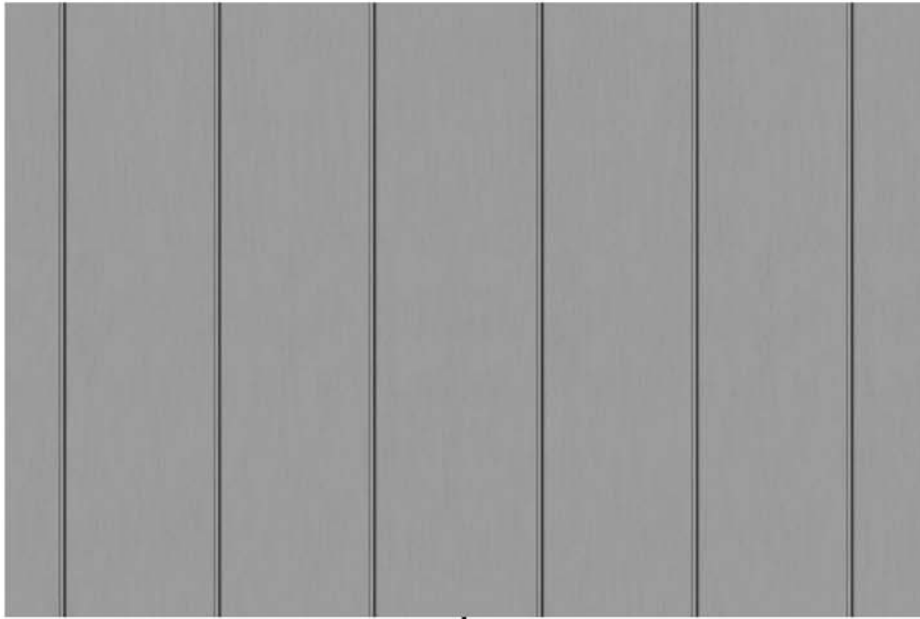

STANDING SEAM
METAL ROOF

WEATHERED CLEAR CEDAR
RAINSCREEN SIDING
METAL GUARDRAIL

CANVAS AWNING

STUCCO




2 A - EAST ELEVATION
1/8" = 1'-0"

STANDING SEAM METAL ROOF

WEATHERED CLEAR CEDAR
RAINSCREEN SIDING

STUCCO

CANVAS AWNING

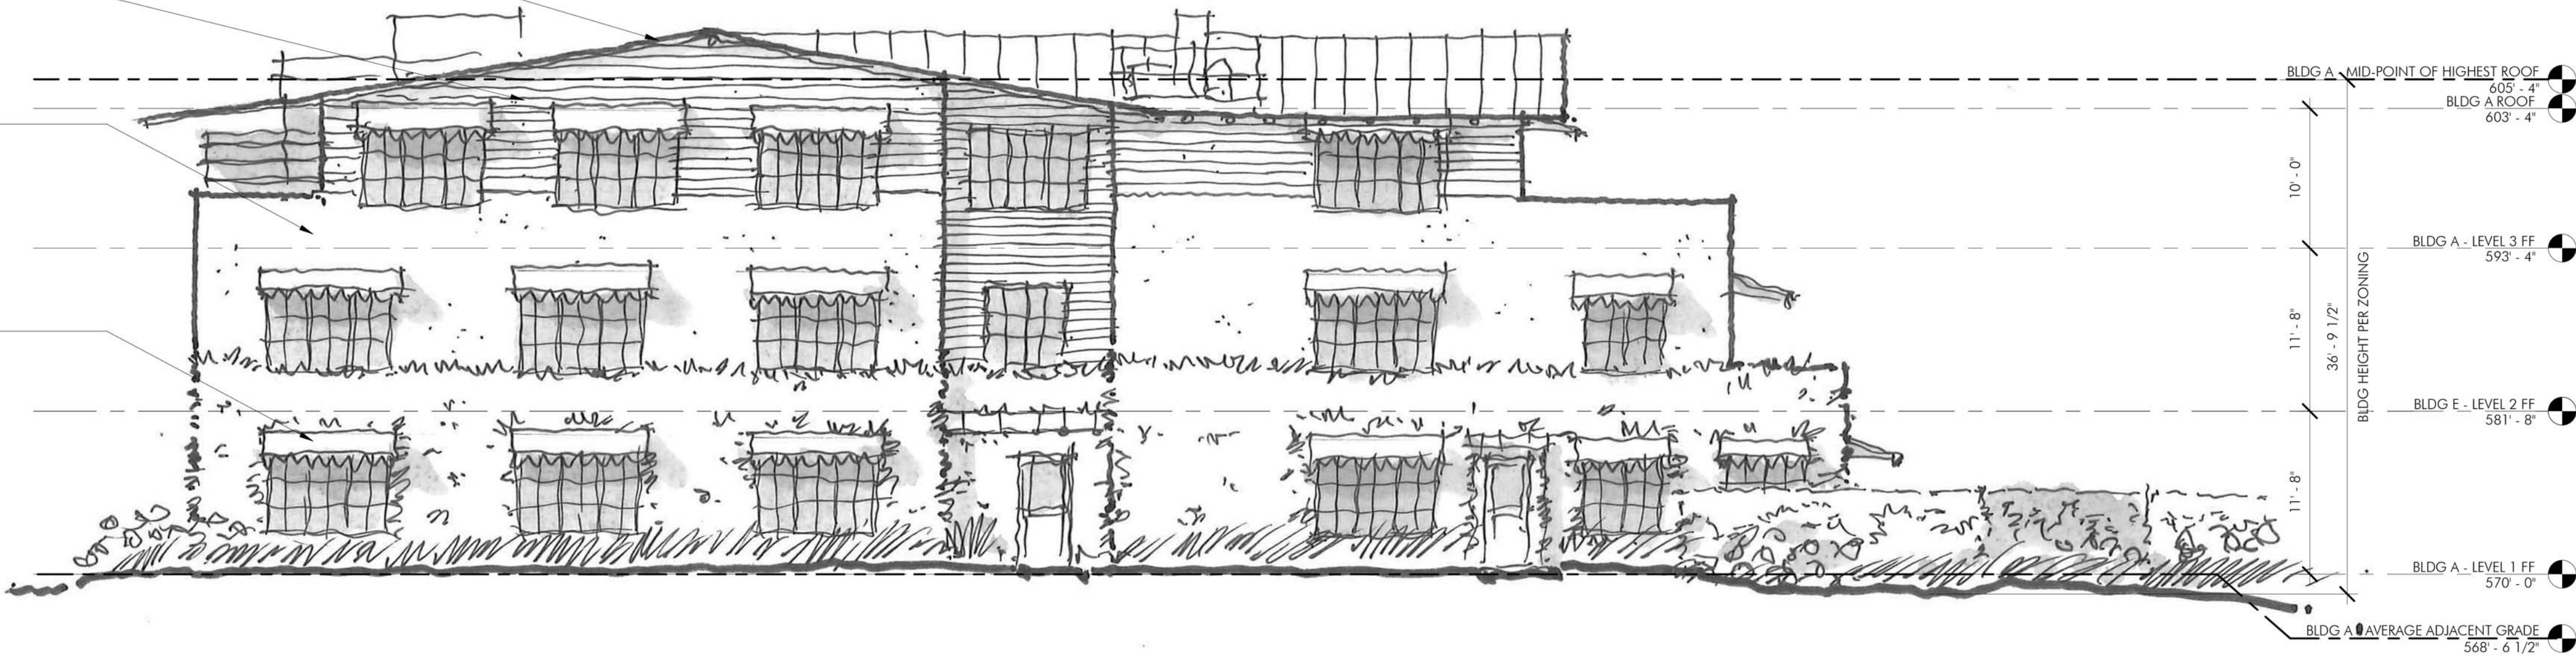


1 A - SOUTH ELEVATION
1/8" = 1'-0"

Architects
Clayton&Little

1001 East 8th Street
Austin, Texas 78702
512.477.1727

www.claytonandlittle.com

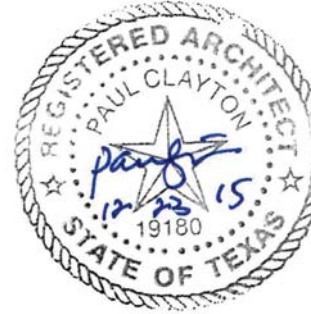

FIELD INSPECTION REQUIRED

Prior to performing any bidding,
new construction, and/or repairs,
general contractor shall visit the
site, inspect all existing
conditions, and report any
discrepancies to the architect.

GREEN PASTURES

811 W. LIVE OAK ST., AUSTIN, TX 78704

PHASE 2

DATE ISSUED FOR
12.23.15 HLC SUBMITTAL

COPYRIGHT © 2015
Clayton & Little Architects

PROJECT NUMBER: 1531

EXTERIOR ELEVATIONS -
BUILDING A

A2.0A

Prior to performing any bidding, new construction, and/or repairs, general contractor shall visit the site, inspect all existing conditions, and report any discrepancies to the architect.




811 W. LIVE OAK ST., AUSTIN, TX 78704

DATE	ISSUED FOR
12-23-15	HLC SUBMITTAL

EXTERIOR ELEVATIONS -
BUILDING A

A2.1A

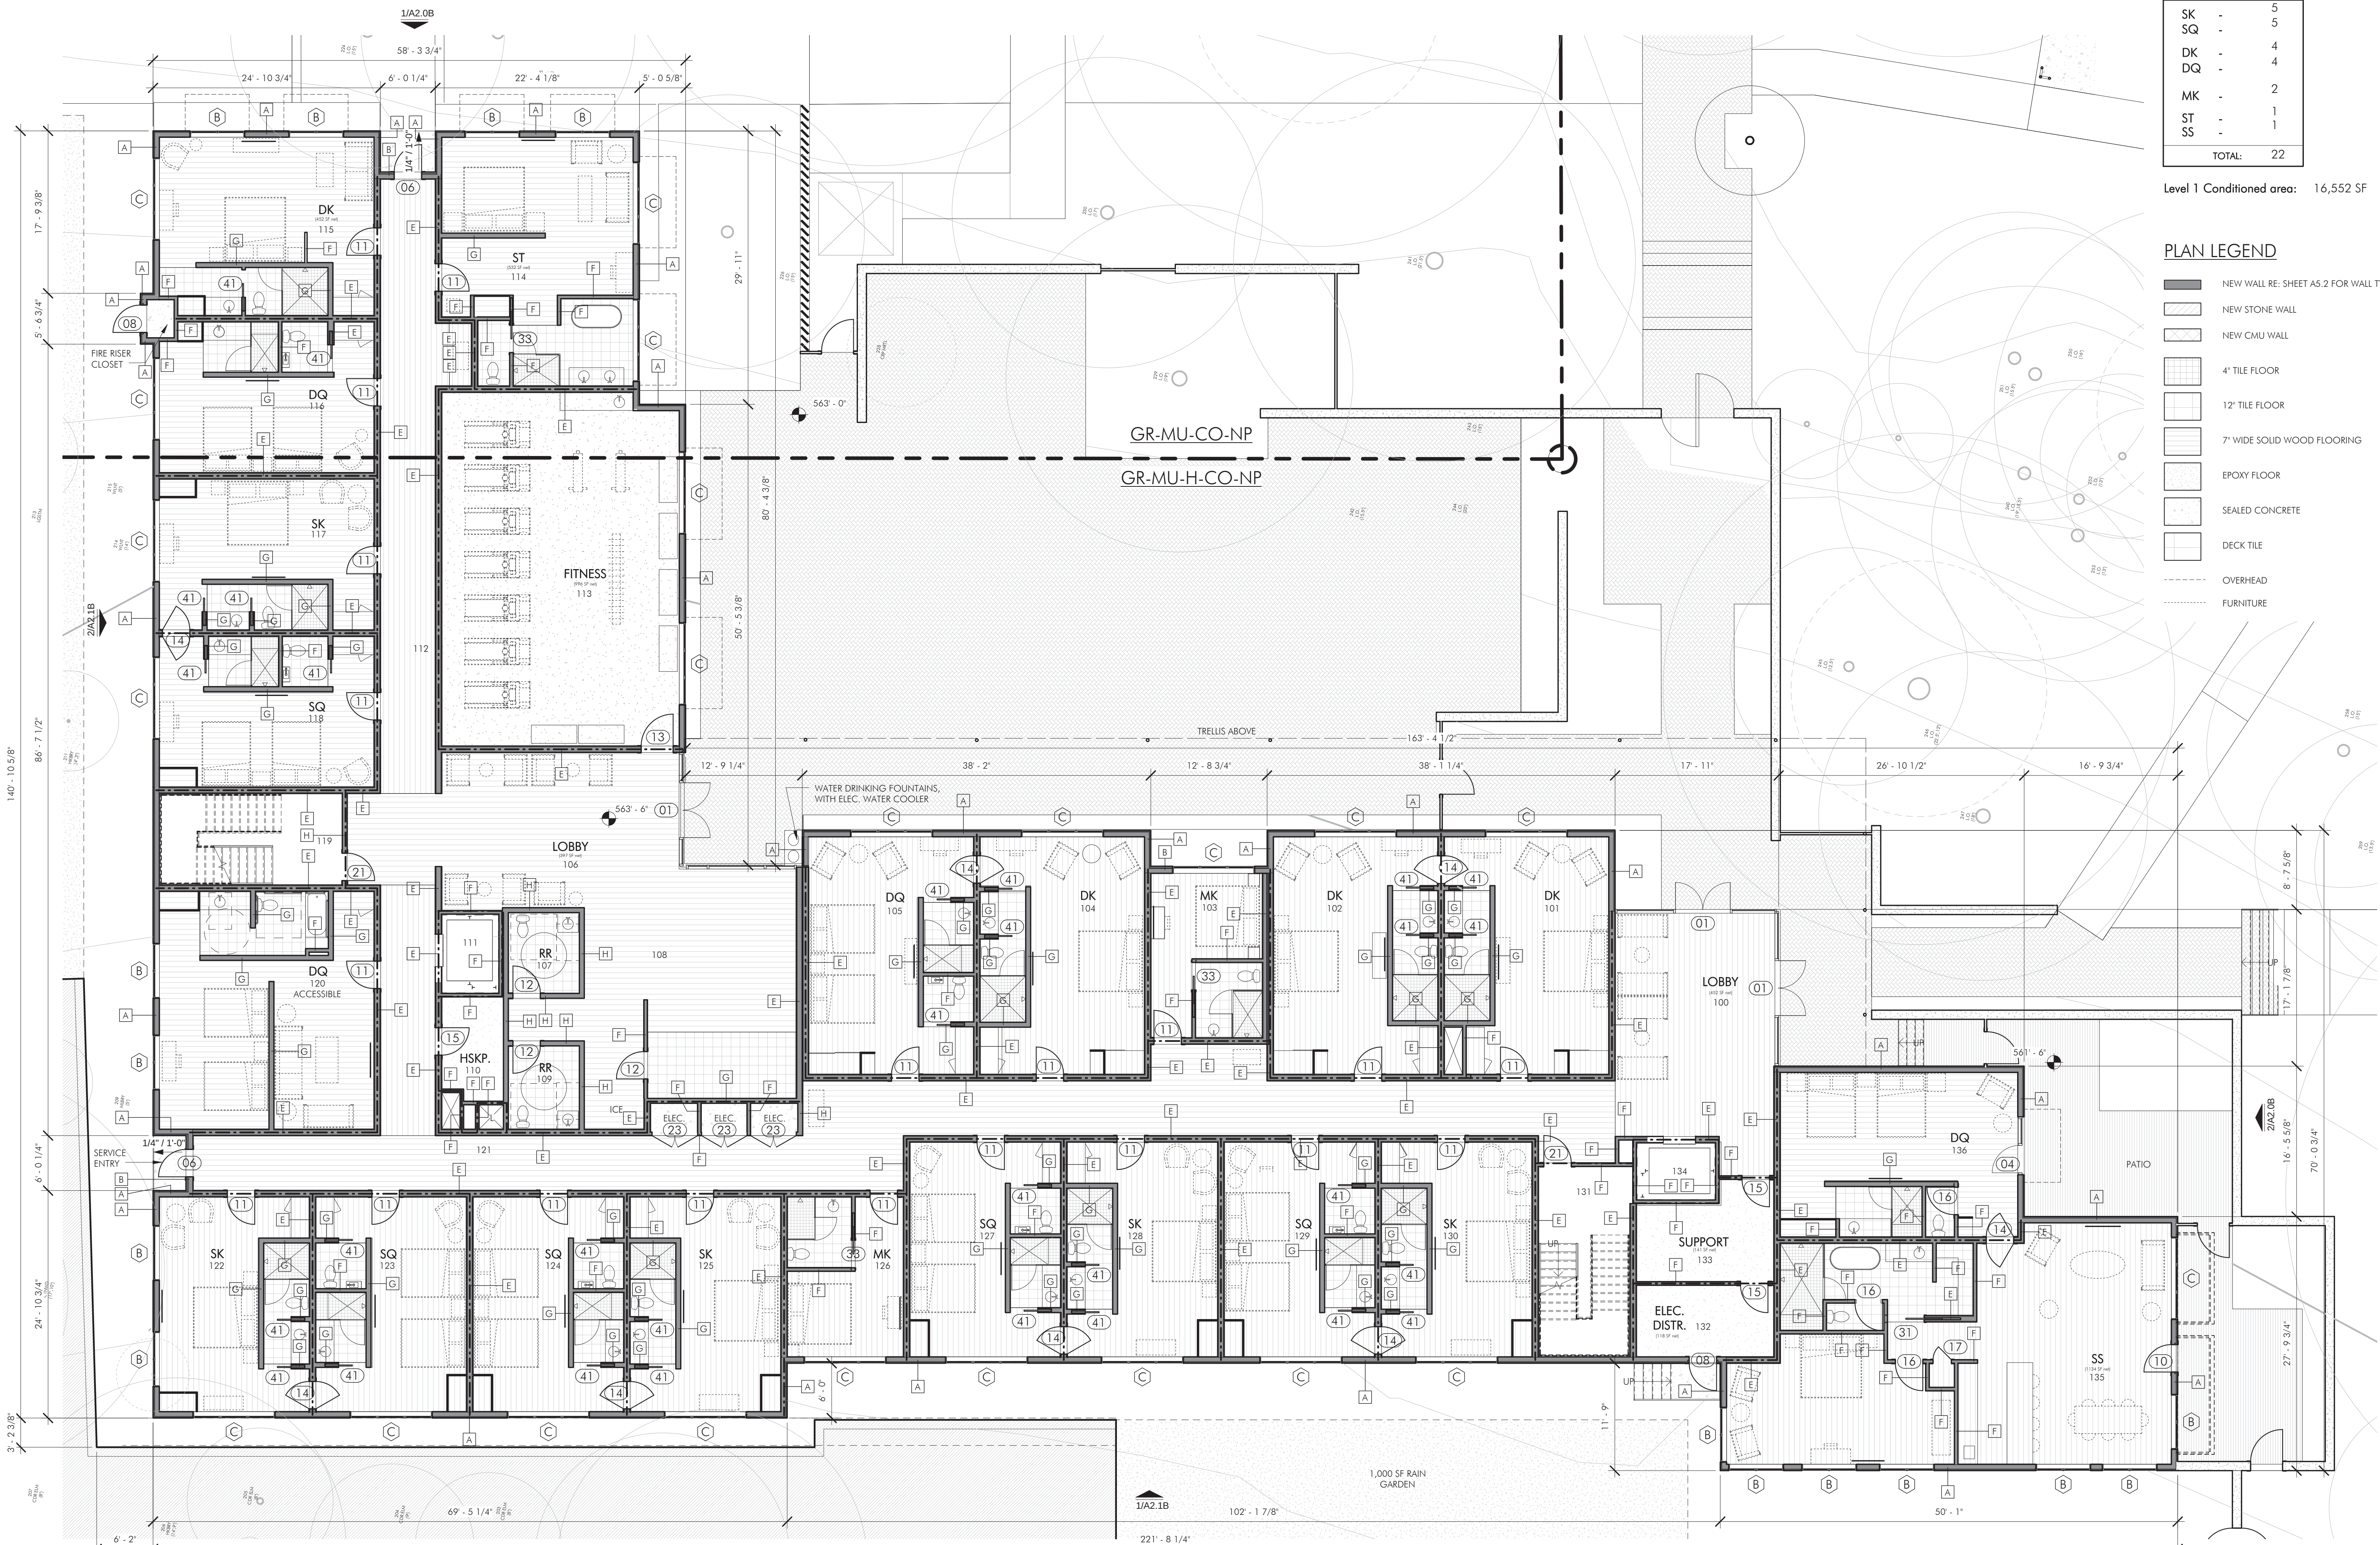

ROOM COUNT

SK	-	5
SQ	-	5
DK	-	4
DQ	-	4
MK	-	2
ST	-	1
SS	-	1
TOTAL:		22

Level 1 Conditioned area: 16,552 SF

PLAN LEGEND

- NEW WALL RE: SHEET A5.2 FOR WALL TYPE
- NEW STONE WALL
- NEW CMU WALL
- 4" TILE FLOOR
- 12" TILE FLOOR
- 7" WIDE SOLID WOOD FLOORING
- EPOXY FLOOR
- SEALED CONCRETE
- DECK TILE
- OVERHEAD
- FURNITURE

Architects
Clayton&Little

1001 East 8th Street
Austin, Texas 78702
512.477.1727

www.claytonandlittle.com



FIELD INSPECTION REQUIRED

Prior to performing any bidding, new construction, and/or repairs, general contractor shall visit the site, inspect all existing conditions, and report any discrepancies to the architect.

GREEN PASTURES

811 W. LIVE OAK ST., AUSTIN TX 78704

PHASE 2

DATE ISSUED FOR
12.23.15 HLC SUBMITTAL

COPYRIGHT © 2015
Clayton & Little Architects
PROJECT NUMBER: 1531

FLOOR PLANS - BUILDING B -
LEVEL 1

A1.1B

1 FIRST FLOOR PLAN - BUILDING B
1/8" = 1'-0"