


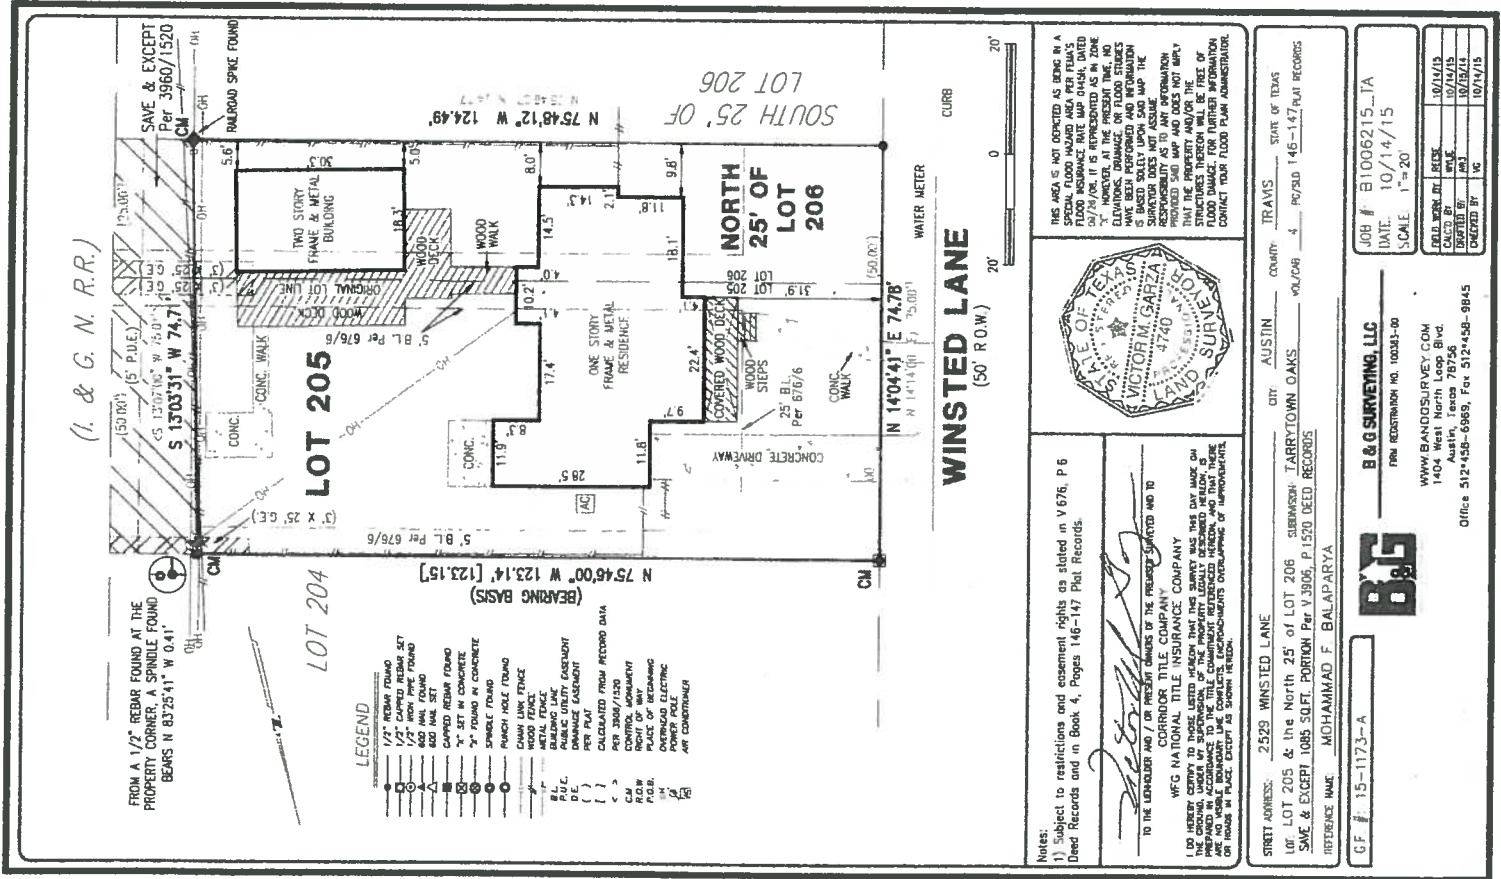


CITY OF AUSTIN
APPROVED FOR PERMIT
Greg Guernsey

Planning and Development Review Department

By _____ Date _____

The granting of a permit for, or approval of these plans and specifications shall not be construed to be a permit for or an approval of any violation of any of the provisions of the current adopted building code or any other ordinance of the City of Austin.

35
18

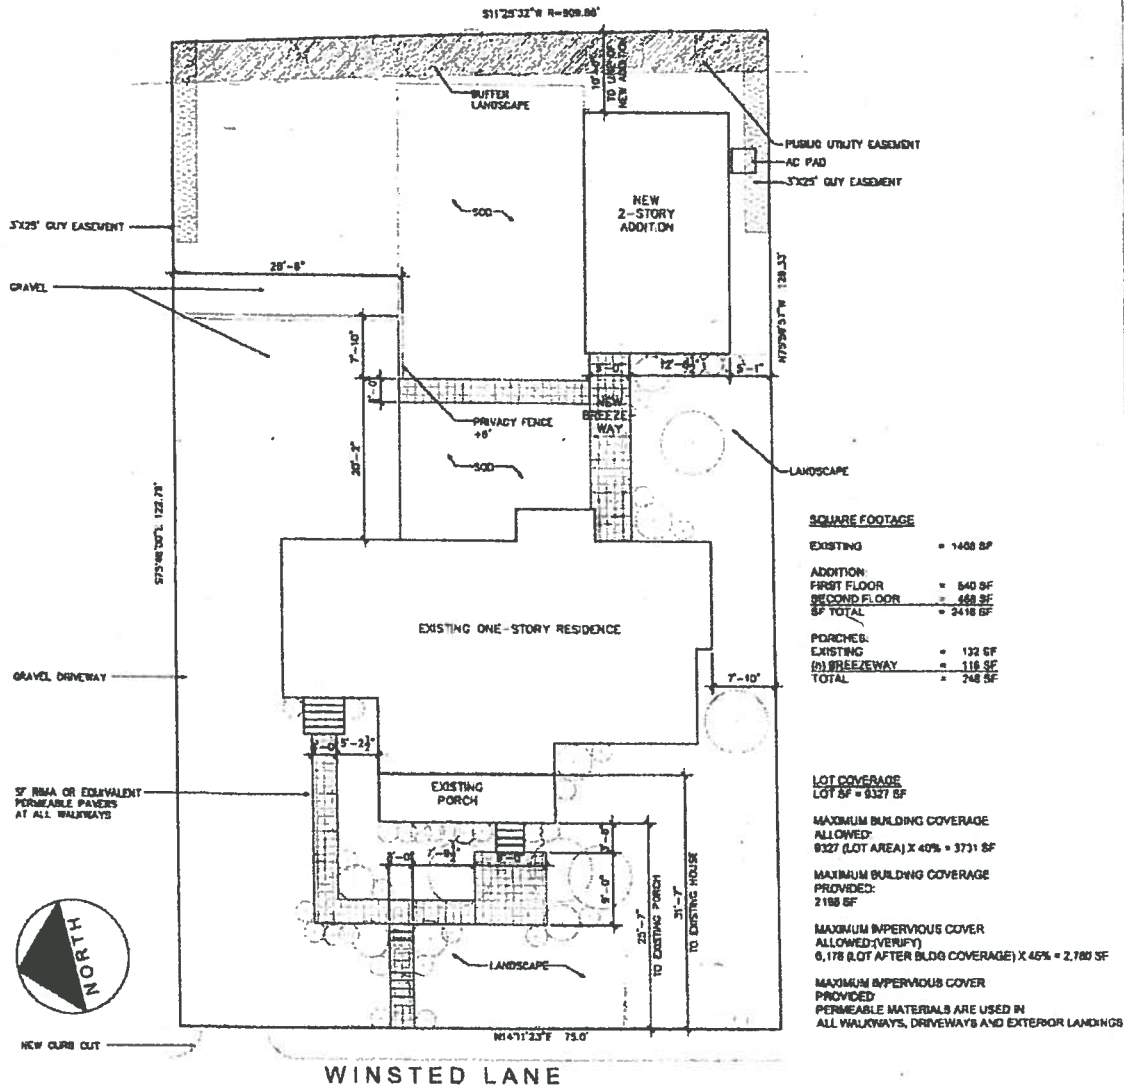

SQUARE FOOTAGE

EXISTING = 1400 SF

ADDITION FIRST FLOOR = 640 SF

SECOND FLOOR = 668 SF

SF TOTAL = 2418 SF

PORCHES: EXISTING = 132 SF

(N) BREEZEWAY = 116 SF

TOTAL = 248 SF

LOT COVERAGE




MAXIMUM BUILDING COVERAGE PROVIDED:

2188 SF

MAXIMUM IMPERVIOUS COVER ALLOWED (VERIFY)

6,178 (LOT AFTER BLDG COVERAGE) X 45% = 2,780 SF

MAXIMUM IMPERVIOUS COVER PROVIDED:

PERMEABLE MATERIALS ARE USED IN ALL WALKWAYS, DRIVEWAYS AND EXTERIOR LANDINGS

site plan

1/16" = 1'-0"

CAPFILE
PLOT 04 TO:

AE APPROVED

JUN 22 2011

173-215

JGM

All structures etc. must maintain 7'5" clearance from AE energized power lines. Enforced by AE & NESC codes.

5/15/11



2529 WINSTED LANE
AUSTIN, TEXAS 78703



08/09/2011
Zhigang Zhang


SHEET INDEX

AS SHOWN
SEE SHEET
FOR
DETAILS
AND
NOTES

REVIEWED FOR ZONING ONLY

WJK 8/16/11

VICINITY MAP

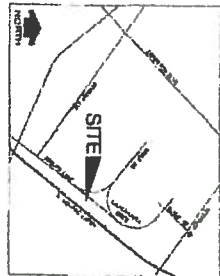

PROJECT TEAM

AUSTIN, TEXAS 78703
Project: 2529 WINSTED LANE







Site Plan
Scale = 1/4" = 1'-0"

WINSTED LANE

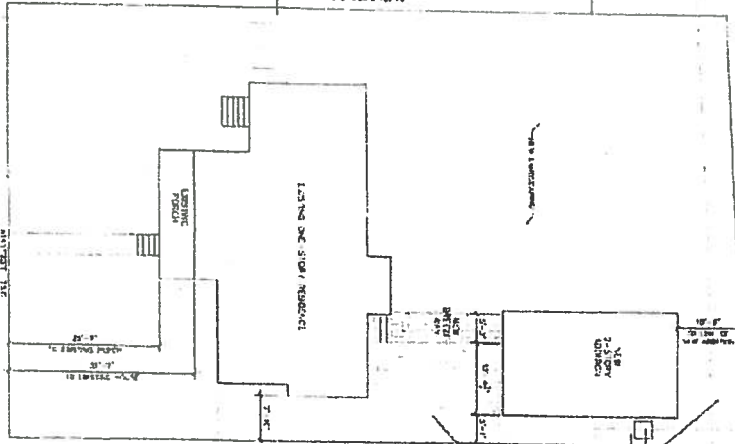




2529 WINSTED LANE
AUSTIN TX

SEE SHEET
T-1
SITE PLAN


T-1

2025

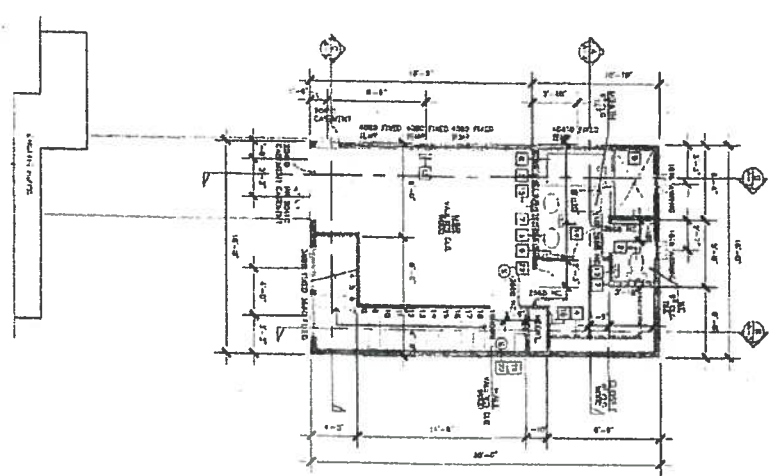

REVIEWED FOR ZONING ONLY

W/K 11/9/11

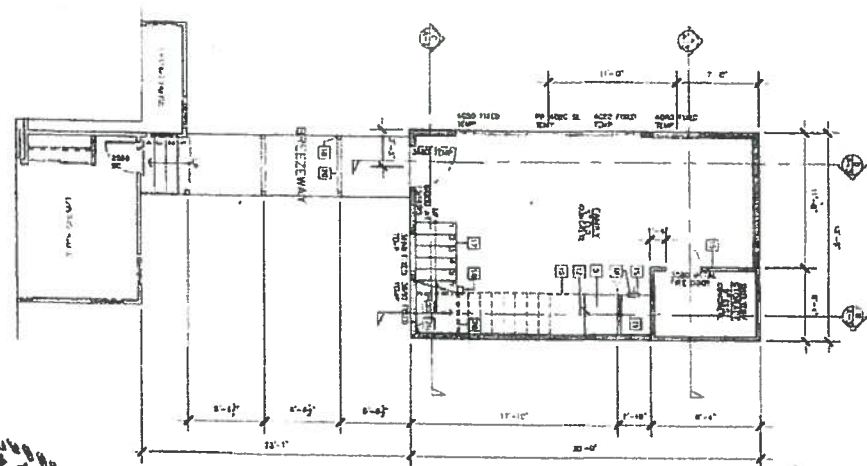

08/09/11
Zhigang Zhang



2529 WINSTED LANE
AUSTIN TX

SECOND FLOOR PLAN SCALE 1/8" = 1'-0"


FIRST FLOOR PLAN SCALE 1/8" = 1'-0"

A-1


2/2/23

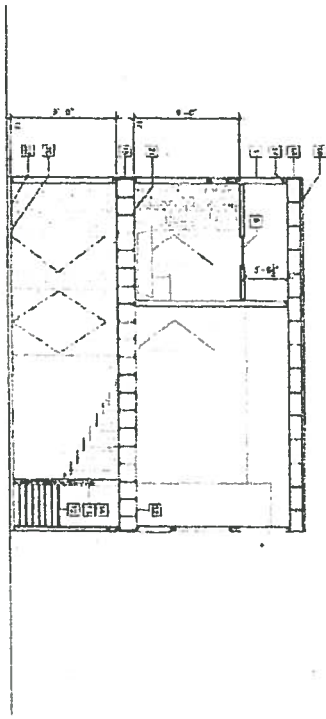


SECTION D

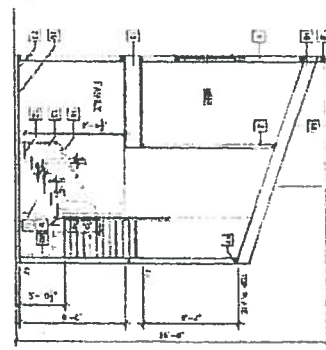

SECTION A

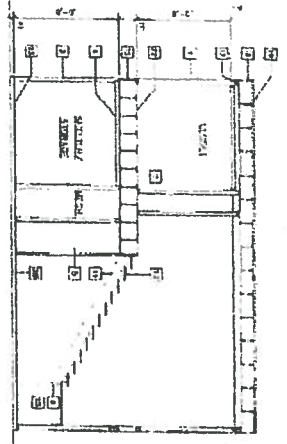

SECTION B

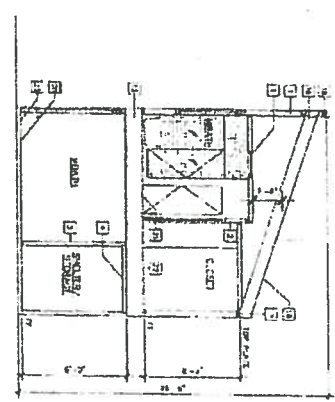

SECTION C

REVIEWED FOR ZONING ONLY

WJM 5/11/19



08/09/11
Jigab Zhu

SECTION NOTES

1. SEE WALLS
2. SEE FLOOR SLAB
3. 1" FINISH IN PLACE CONCRETE SLAB
4. 4" CONCRETE CORNER AT SPREADERS
5. 2" X 4" STUDS
6. 2" X 4" STUDS
2529 WINSTED LANE
AUSTIN TX

A-3