
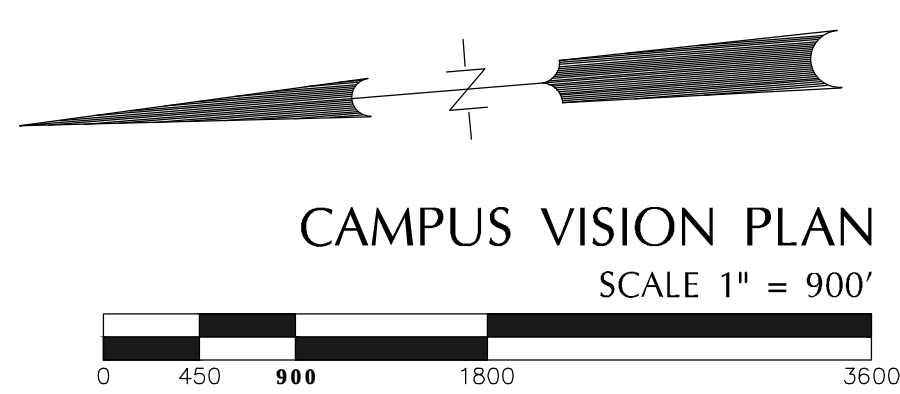


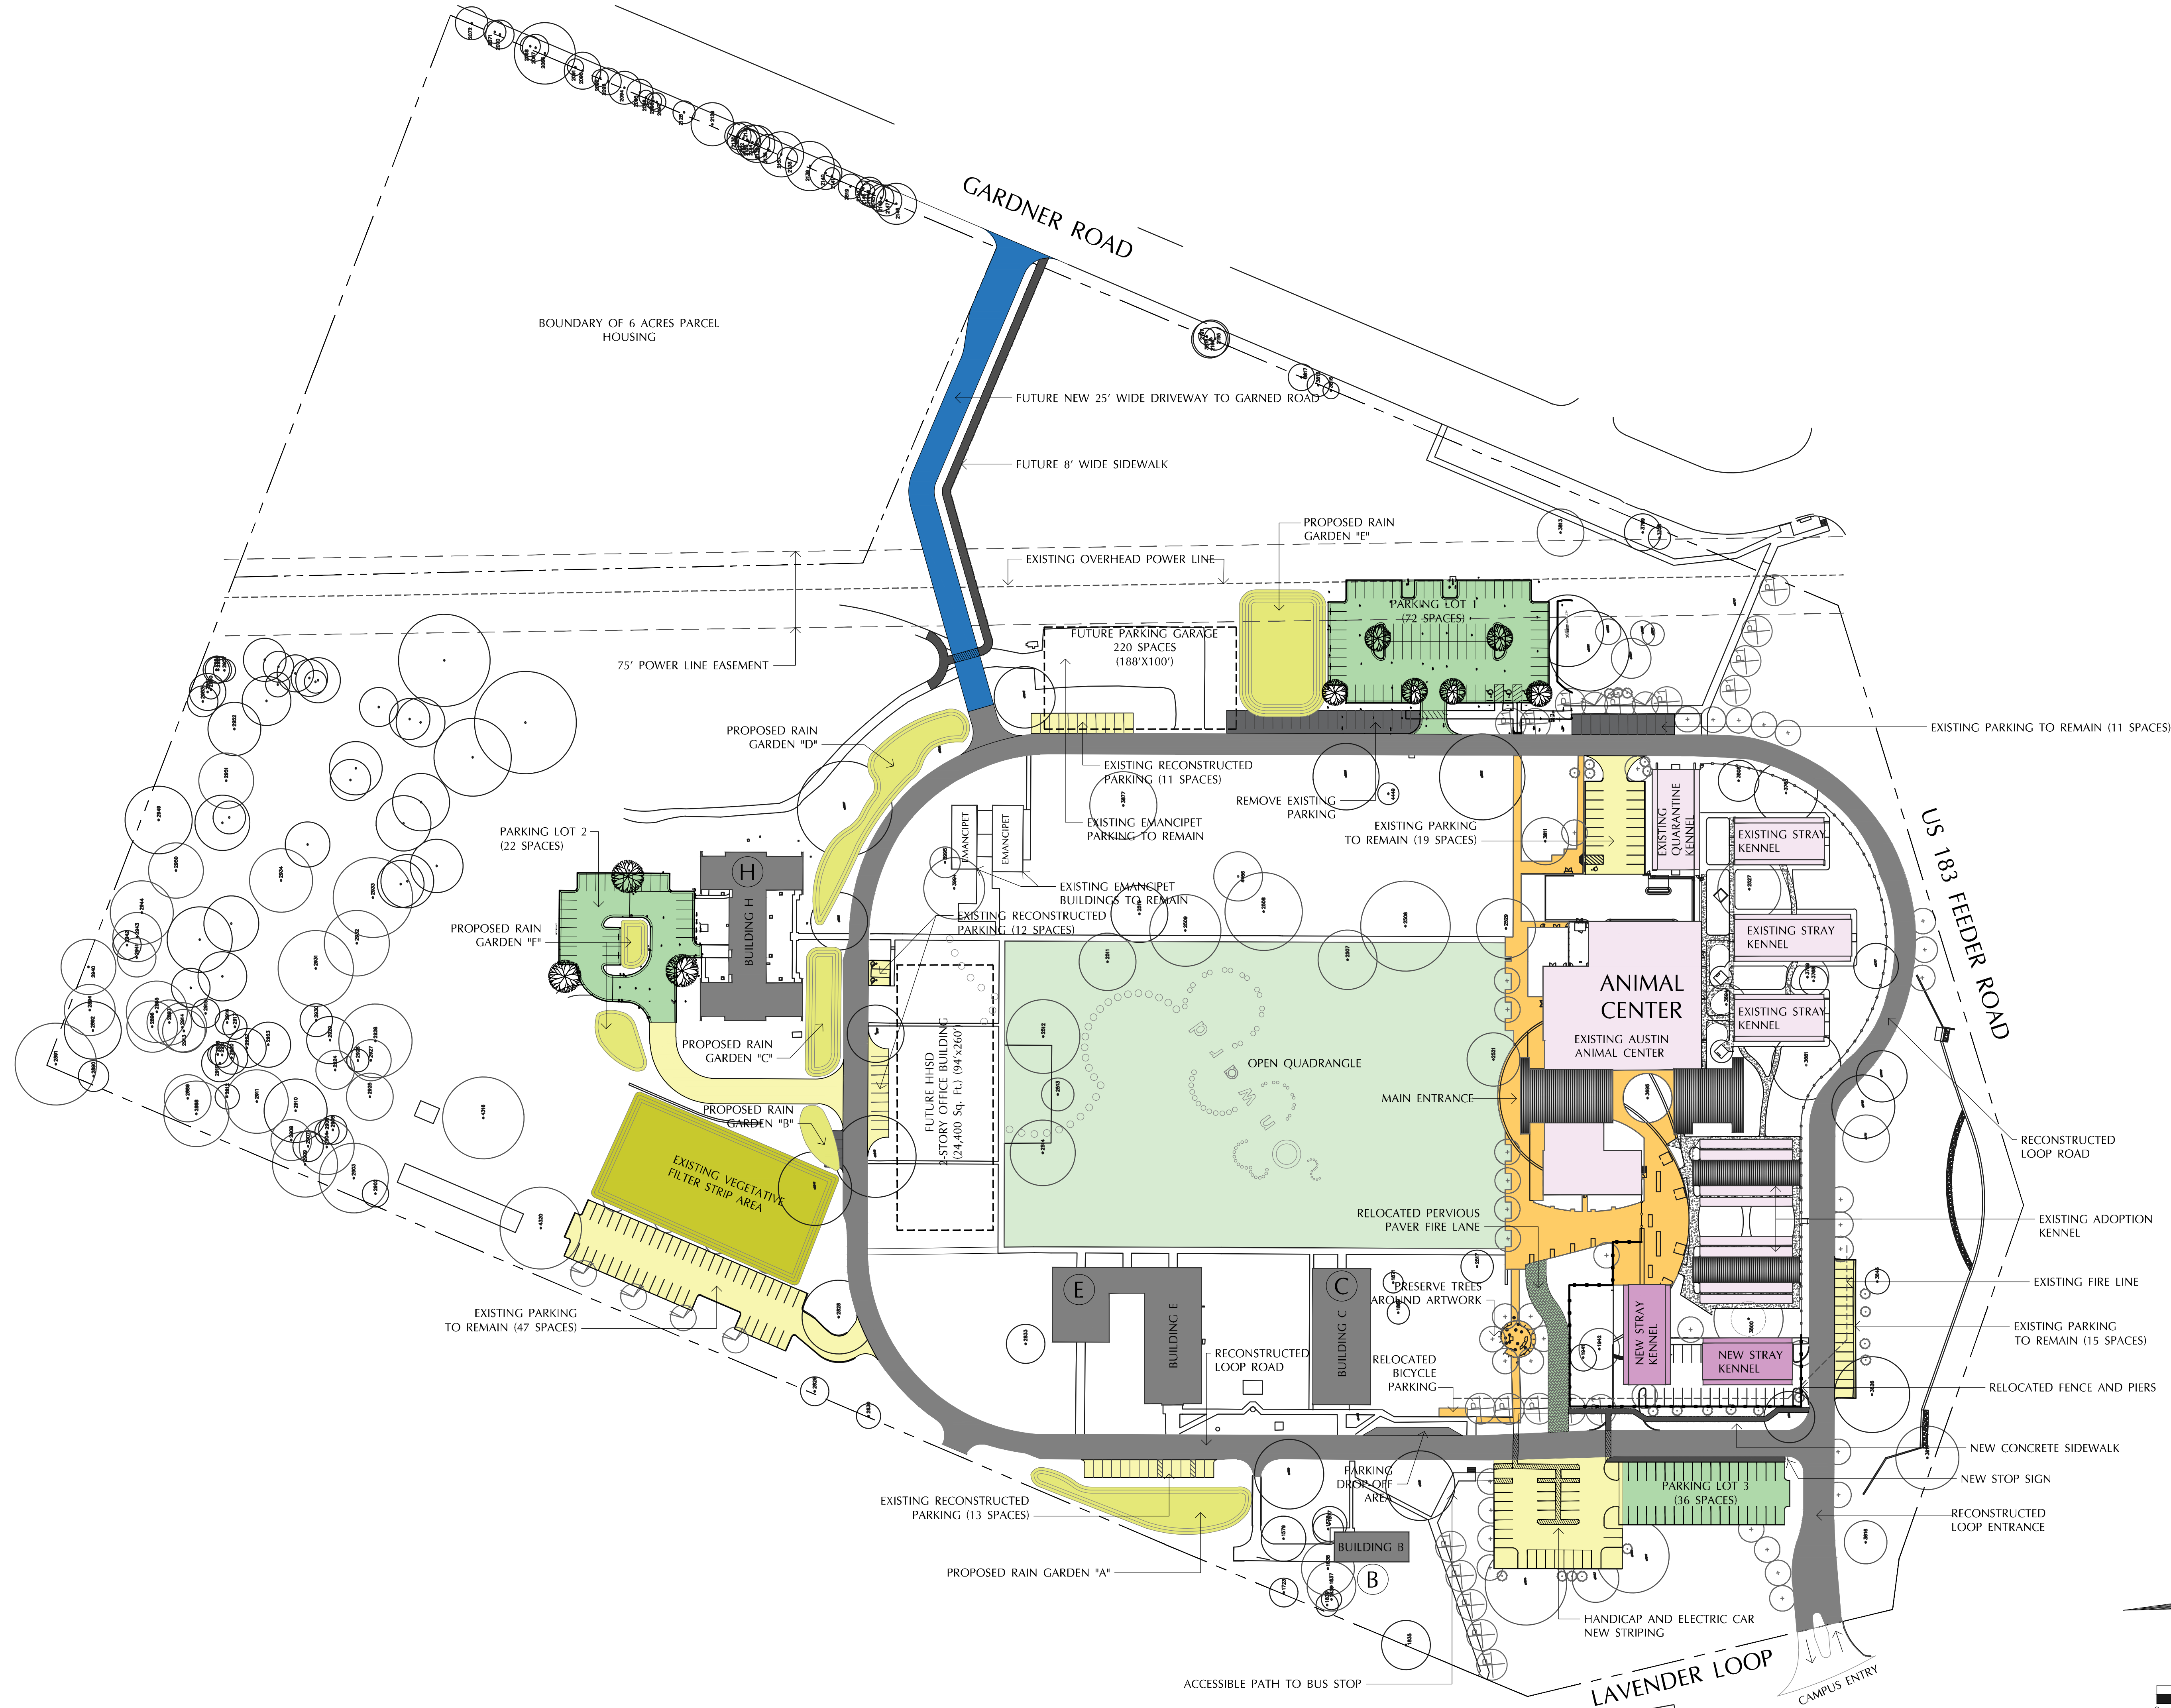

ANIMAL CENTER KENNEL ADDITION & CAMPUS INFRASTRUCTURE
7201 LAVENDER LOOP • AUSTIN, TEXAS 78702