



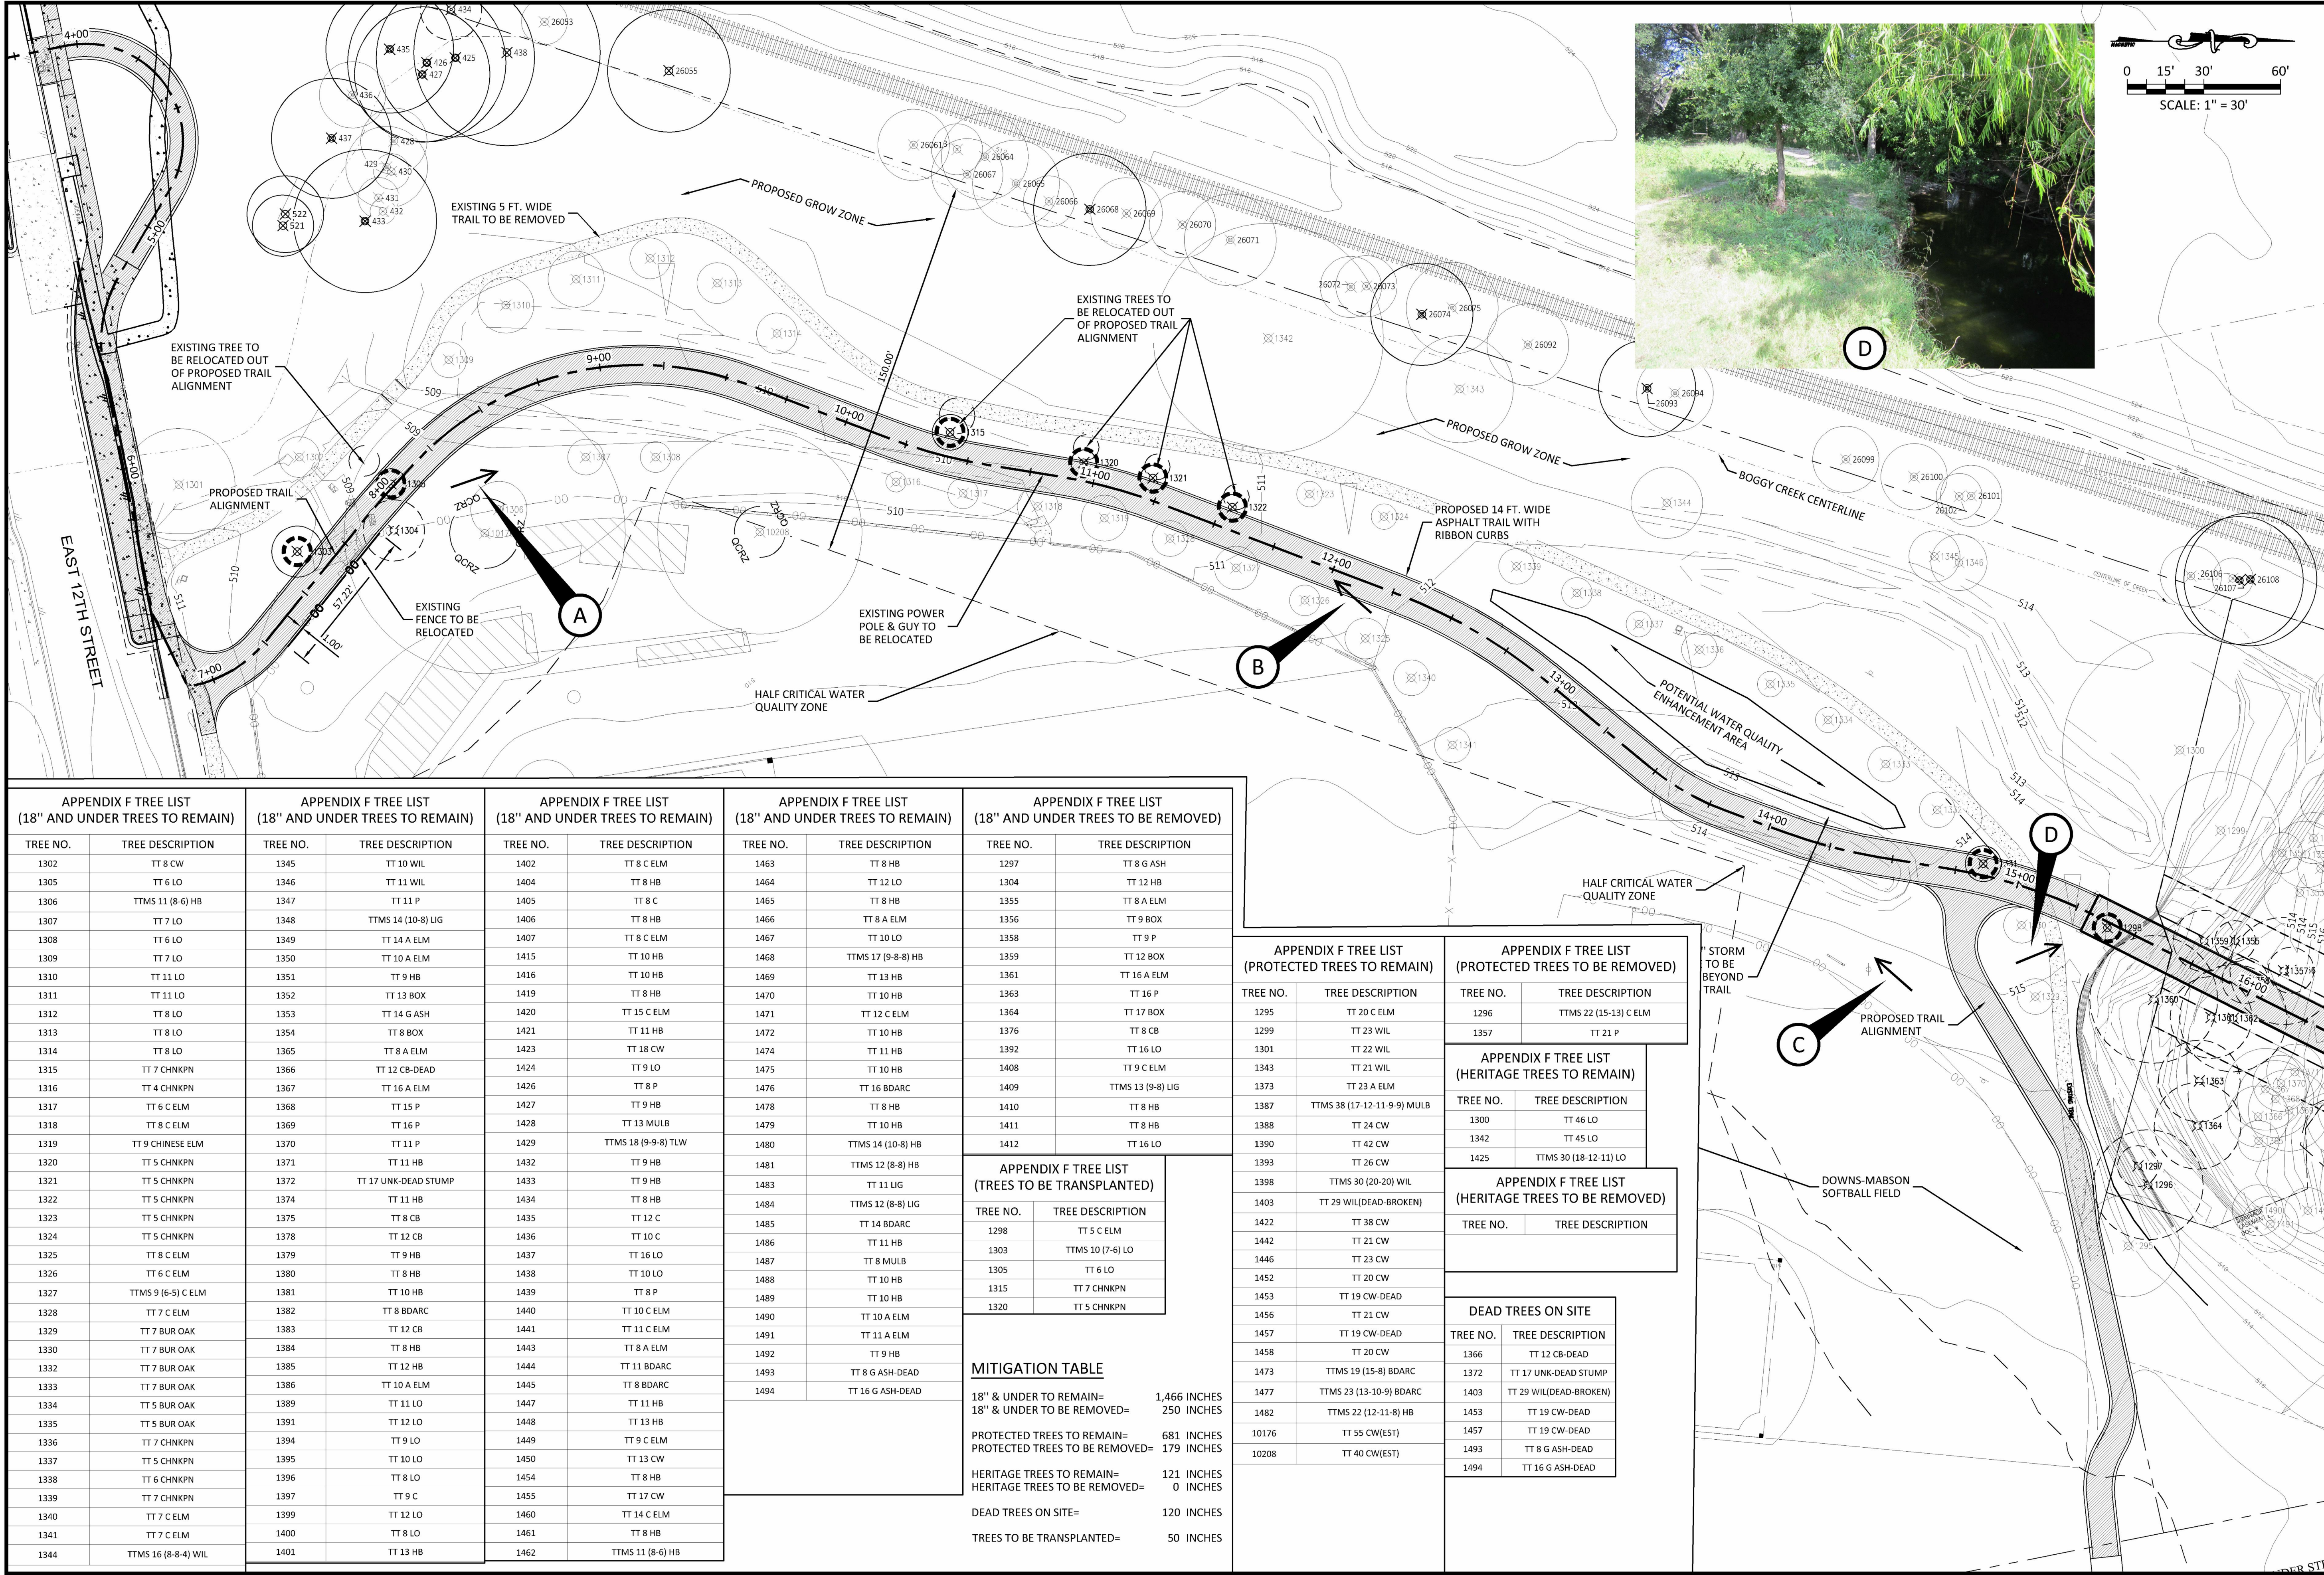

APPENDIX F TREE LIST (18" AND UNDER TREES TO REMAIN)		APPENDIX F TREE LIST (18" AND UNDER TREES TO REMAIN)		APPENDIX F TREE LIST (18" AND UNDER TREES TO REMAIN)		APPENDIX F TREE LIST (18" AND UNDER TREES TO REMAIN)		APPENDIX F TREE LIST (18" AND UNDER TREES TO BE REMOVED)	
TREE NO.	TREE DESCRIPTION	TREE NO.	TREE DESCRIPTION	TREE NO.	TREE DESCRIPTION	TREE NO.	TREE DESCRIPTION	TREE NO.	TREE DESCRIPTION
1302	TT 8 CW	1345	TT 10 WIL	1402	TT 8 C ELM	1463	TT 8 HB	1297	TT 8 G ASH
1305	TT 6 LO	1346	TT 11 WIL	1404	TT 8 HB	1464	TT 12 LO	1304	TT 12 HB
1306	TTMS 11 (8-6) HB	1347	TT 11 P	1405	TT 8 C	1465	TT 8 HB	1355	TT 8 A ELM
1307	TT 7 LO	1348	TTMS 14 (10-8) LIG	1406	TT 8 HB	1466	TT 8 A ELM	1356	TT 9 BOX
1308	TT 6 LO	1349	TT 14 A ELM	1407	TT 8 C ELM	1467	TT 10 LO	1358	TT 9 P
1309	TT 7 LO	1350	TT 10 A ELM	1415	TT 10 HB	1468	TTMS 17 (9-8-8) HB	1359	TT 12 BOX
1310	TT 11 LO	1351	TT 9 HB	1416	TT 10 HB	1469	TT 13 HB	1361	TT 16 A ELM
1311	TT 11 LO	1352	TT 13 BOX	1419	TT 8 HB	1470	TT 10 HB	1363	TT 16 P
1312	TT 8 LO	1353	TT 14 G ASH	1420	TT 15 C ELM	1471	TT 12 C ELM	1364	TT 17 BOX
1313	TT 8 LO	1354	TT 8 BOX	1421	TT 11 HB	1472	TT 10 HB	1376	TT 8 CB
1314	TT 8 LO	1365	TT 8 A ELM	1423	TT 18 CW	1474	TT 11 HB	1392	TT 16 LO
1315	TT 7 CHNKPN	1366	TT 12 CB-DEAD	1424	TT 9 LO	1475	TT 10 HB	1408	TT 9 C ELM
1316	TT 4 CHNKPN	1367	TT 16 A ELM	1426	TT 8 P	1476	TT 16 BDARC	1409	TTMS 13 (9-8) LIG
1317	TT 6 C ELM	1368	TT 15 P	1427	TT 9 HB	1478	TT 8 HB	1410	TT 8 HB
1318	TT 8 C ELM	1369	TT 16 P	1428	TT 13 MULB	1479	TT 10 HB	1411	TT 8 HB
1319	TT 9 CHINESE ELM	1370	TT 11 P	1429	TTMS 18 (9-9-8) TLW	1480	TTMS 14 (10-8) HB	1412	TT 16 LO
1320	TT 5 CHNKPN	1371	TT 11 HB	1432	TT 9 HB	1481	TTMS 12 (8-8) HB	APPENDIX F TREE LIST (TREES TO BE TRANSPLANTED)	
1321	TT 5 CHNKPN	1372	TT 17 UNK-DEAD STUMP	1433	TT 9 HB	1483	TT 11 LIG		
1322	TT 5 CHNKPN	1374	TT 11 HB	1434	TT 8 HB	1484	TTMS 12 (8-8) LIG		
1323	TT 5 CHNKPN	1375	TT 8 CB	1435	TT 12 C	1485	TT 14 BDARC		
1324	TT 5 CHNKPN	1378	TT 12 CB	1436	TT 10 C	1486	TT 11 HB		
1325	TT 8 C ELM	1379	TT 9 HB	1437	TT 16 LO	1487	TT 8 MULB		
1326	TT 6 C ELM	1380	TT 8 HB	1438	TT 10 LO	1488	TT 10 HB		
1327	TTMS 9 (6-5) C ELM	1381	TT 10 HB	1439	TT 8 P	1489	TT 10 HB		
1328	TT 7 C ELM	1382	TT 8 BDARC	1440	TT 10 C ELM	1490	TT 10 A ELM	MITIGATION TABLE	
1329	TT 7 BUR OAK	1383	TT 12 CB	1441	TT 11 C ELM	1491	TT 11 A ELM		
1330	TT 7 BUR OAK	1384	TT 8 HB	1443	TT 8 A ELM	1492	TT 9 HB		
1332	TT 7 BUR OAK	1385	TT 12 HB	1444	TT 11 BDARC	1493	TT 8 G ASH-DEAD		
1333	TT 7 BUR OAK	1386	TT 10 A ELM	1445	TT 8 BDARC	1494	TT 16 G ASH-DEAD		
1334	TT 5 BUR OAK	1389	TT 11 LO	1447	TT 11 HB				
1335	TT 5 BUR OAK	1391	TT 12 LO	1448	TT 13 HB				
1336	TT 7 CHNKPN	1394	TT 9 LO	1449	TT 9 C ELM				
1337	TT 5 CHNKPN	1395	TT 10 LO	1450	TT 13 CW				
1338	TT 6 CHNKPN	1396	TT 8 LO	1454	TT 8 HB				
1339	TT 7 CHNKPN	1397	TT 9 C	1455	TT 17 CW				
1340	TT 7 C ELM	1399	TT 12 LO	1460	TT 14 C ELM				
1341	TT 7 C ELM	1400	TT 8 LO	1461	TT 8 HB				
1344	TTMS 16 (8-8-4) WIL	1401	TT 13 HB	1462	TTMS 11 (8-6) HB				

APPENDIX F TREE LIST (PROTECTED TREES TO REMAIN)		APPENDIX F TREE LIST (PROTECTED TREES TO BE REMOVED)	
TREE NO.	TREE DESCRIPTION	TREE NO.	TREE DESCRIPTION
1295	TT 20 C ELM	1296	TTMS 22 (15-13) C ELM
1299	TT 23 WIL	1357	TT 21 P
1301	TT 22 WIL	APPENDIX F TREE LIST (HERITAGE TREES TO REMAIN)	
1343	TT 21 WIL		
1373	TT 23 A ELM		
1387	TTMS 38 (17-12-11-9-9) MULB		
1388	TT 24 CW	APPENDIX F TREE LIST (HERITAGE TREES TO BE REMOVED)	
1390	TT 42 CW		
1393	TT 26 CW		
1398	TTMS 30 (20-20) WIL		
1403	TT 29 WIL(DEAD-BROKEN)	DEAD TREES ON SITE	
1422	TT 38 CW		
1442	TT 21 CW		
1446	TT 23 CW		
1452	TT 20 CW		
1453	TT 19 CW-DEAD		
1456	TT 21 CW		
1457	TT 19 CW-DEAD	APPENDIX F TREE LIST (HERITAGE TREES TO BE REMOVED)	
1458	TT 20 CW		
1473	TTMS 19 (15-8) BDARC		
1477	TTMS 23 (13-10-9) BDARC		
1482	TTMS 22 (12-11-8) HB		
10176	TT 55 CW(EST)		
10208	TT 40 CW(EST)		

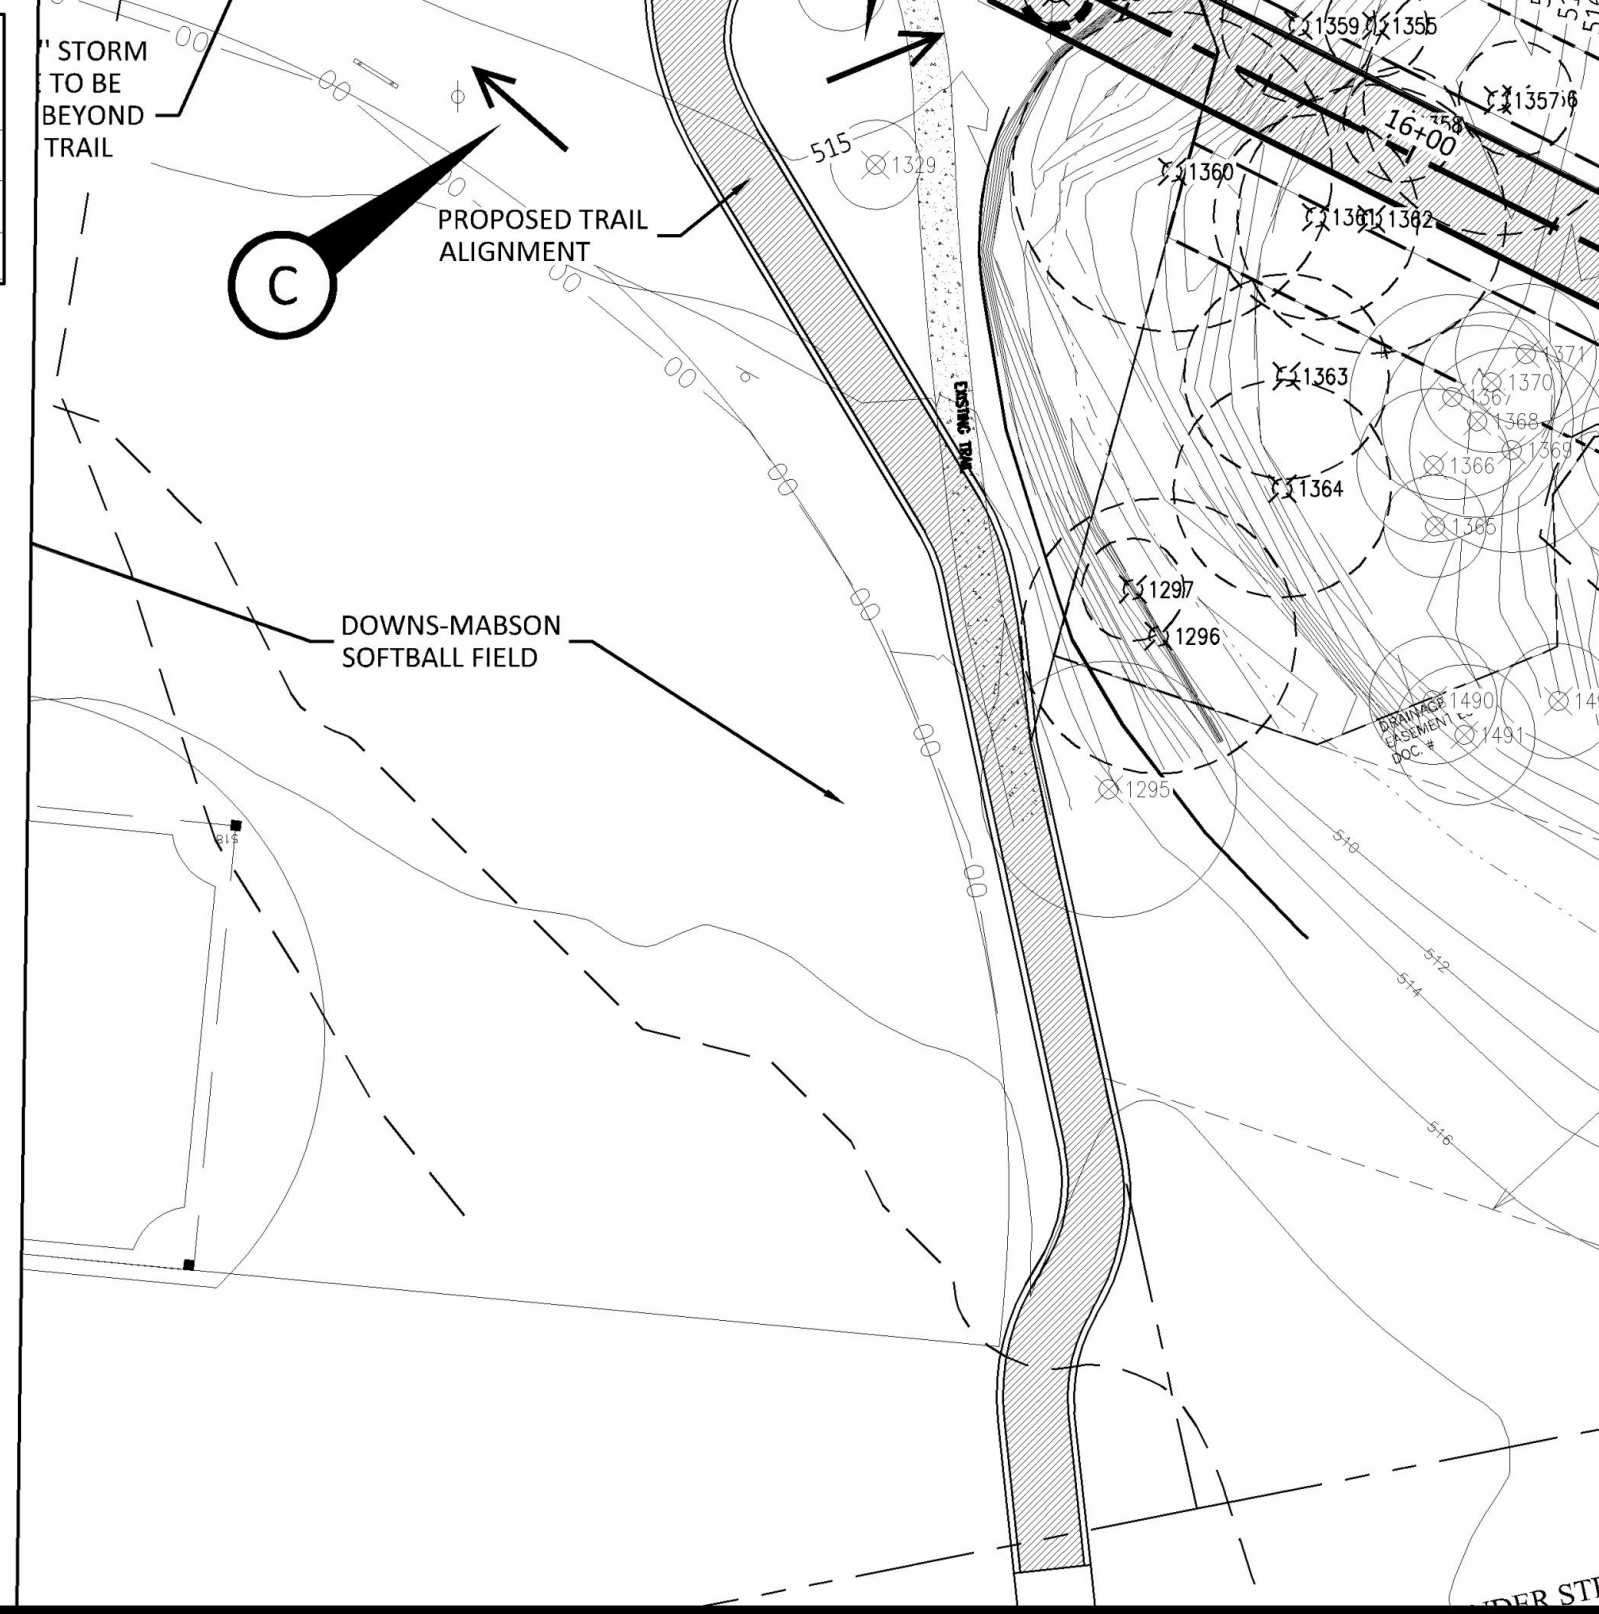

CHAN & PARTNERS
ENGINEERING, LLC

4319 JAMES CASEY STREET, #300
AUSTIN, TEXAS 78745
512-480-9155 (PH) • 512-480-9811 (FAX)
E-mail: info@chanpartners.com
WWW.CHANPARTNERS.COM
TEXAS REGISTRATION NO. F-13013

THIS DOCUMENT IS
RELEASED FOR THE
PURPOSE OF INTERIM
REVIEW UNDER THE
AUTHORITY OF
THOMAS F. CURRAN,
P.E. #61905 ON 7/13/2016.
IT IS NOT TO BE USED FOR
PERMITTING, BIDDING, OR
CONSTRUCTION PURPOSES.

CORRECTION	NO.	DESCRIPTION	APPROVED BY	DATE

UPPER BOGGY CREEK TRAIL
PHASE 1
12TH STREET TO MLK JR. BLVD
ALIGNMENT EXHIBIT 1

ISSUE DATE: 3/28/14

PROJECT NO: 854

DESIGNED BY: XX

DRAWN BY: XX

CHECK BY: XX




COPYRIGHT:
CHAN & PARTNERS ENGINEERING, LLC

OF 71

IF THIS SHEET IS NOT 34" X 22", IT IS A REDUCED PRINT.

Jul 13, 2016 - 5:38pm

Drawing name: C:\TEMP-CAD\AcPublish_5340\EXHIBIT-ALIGN CHANGES-2A.dwg

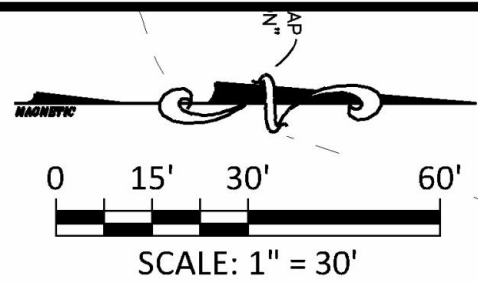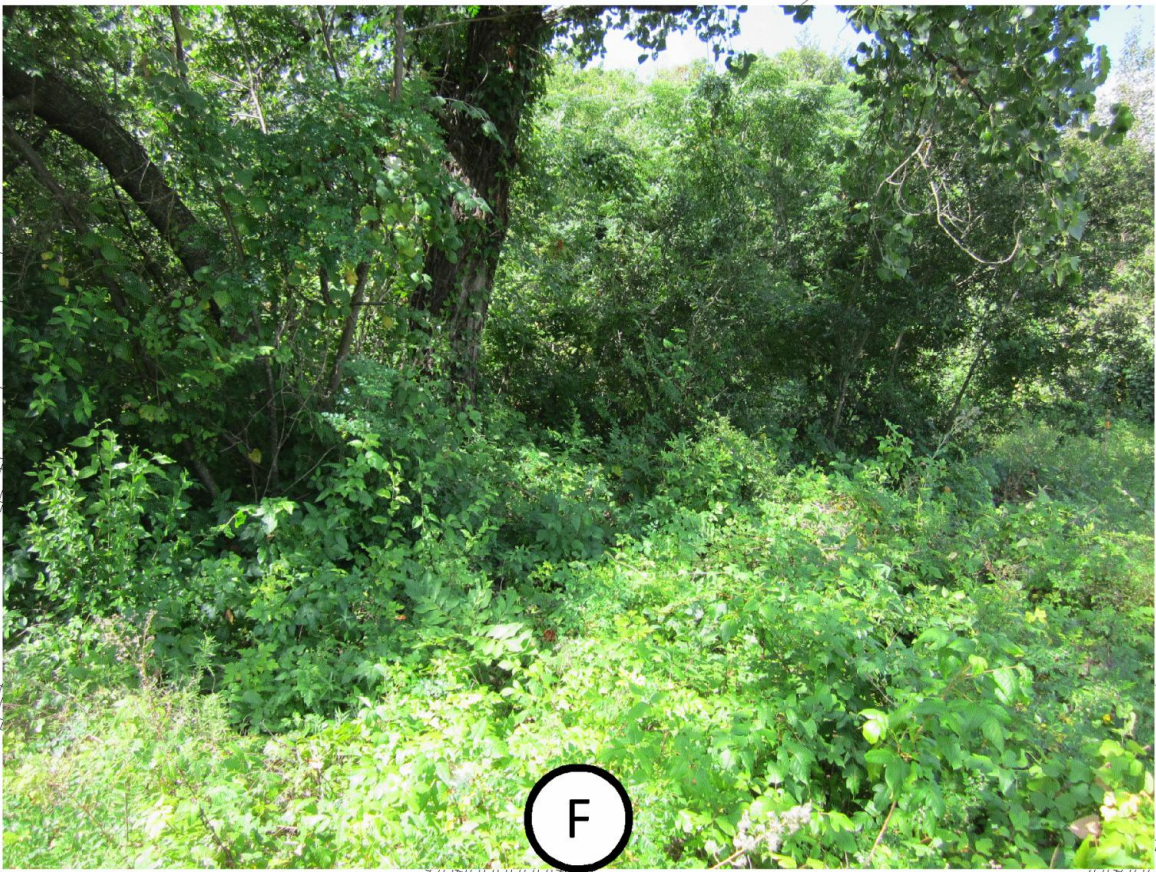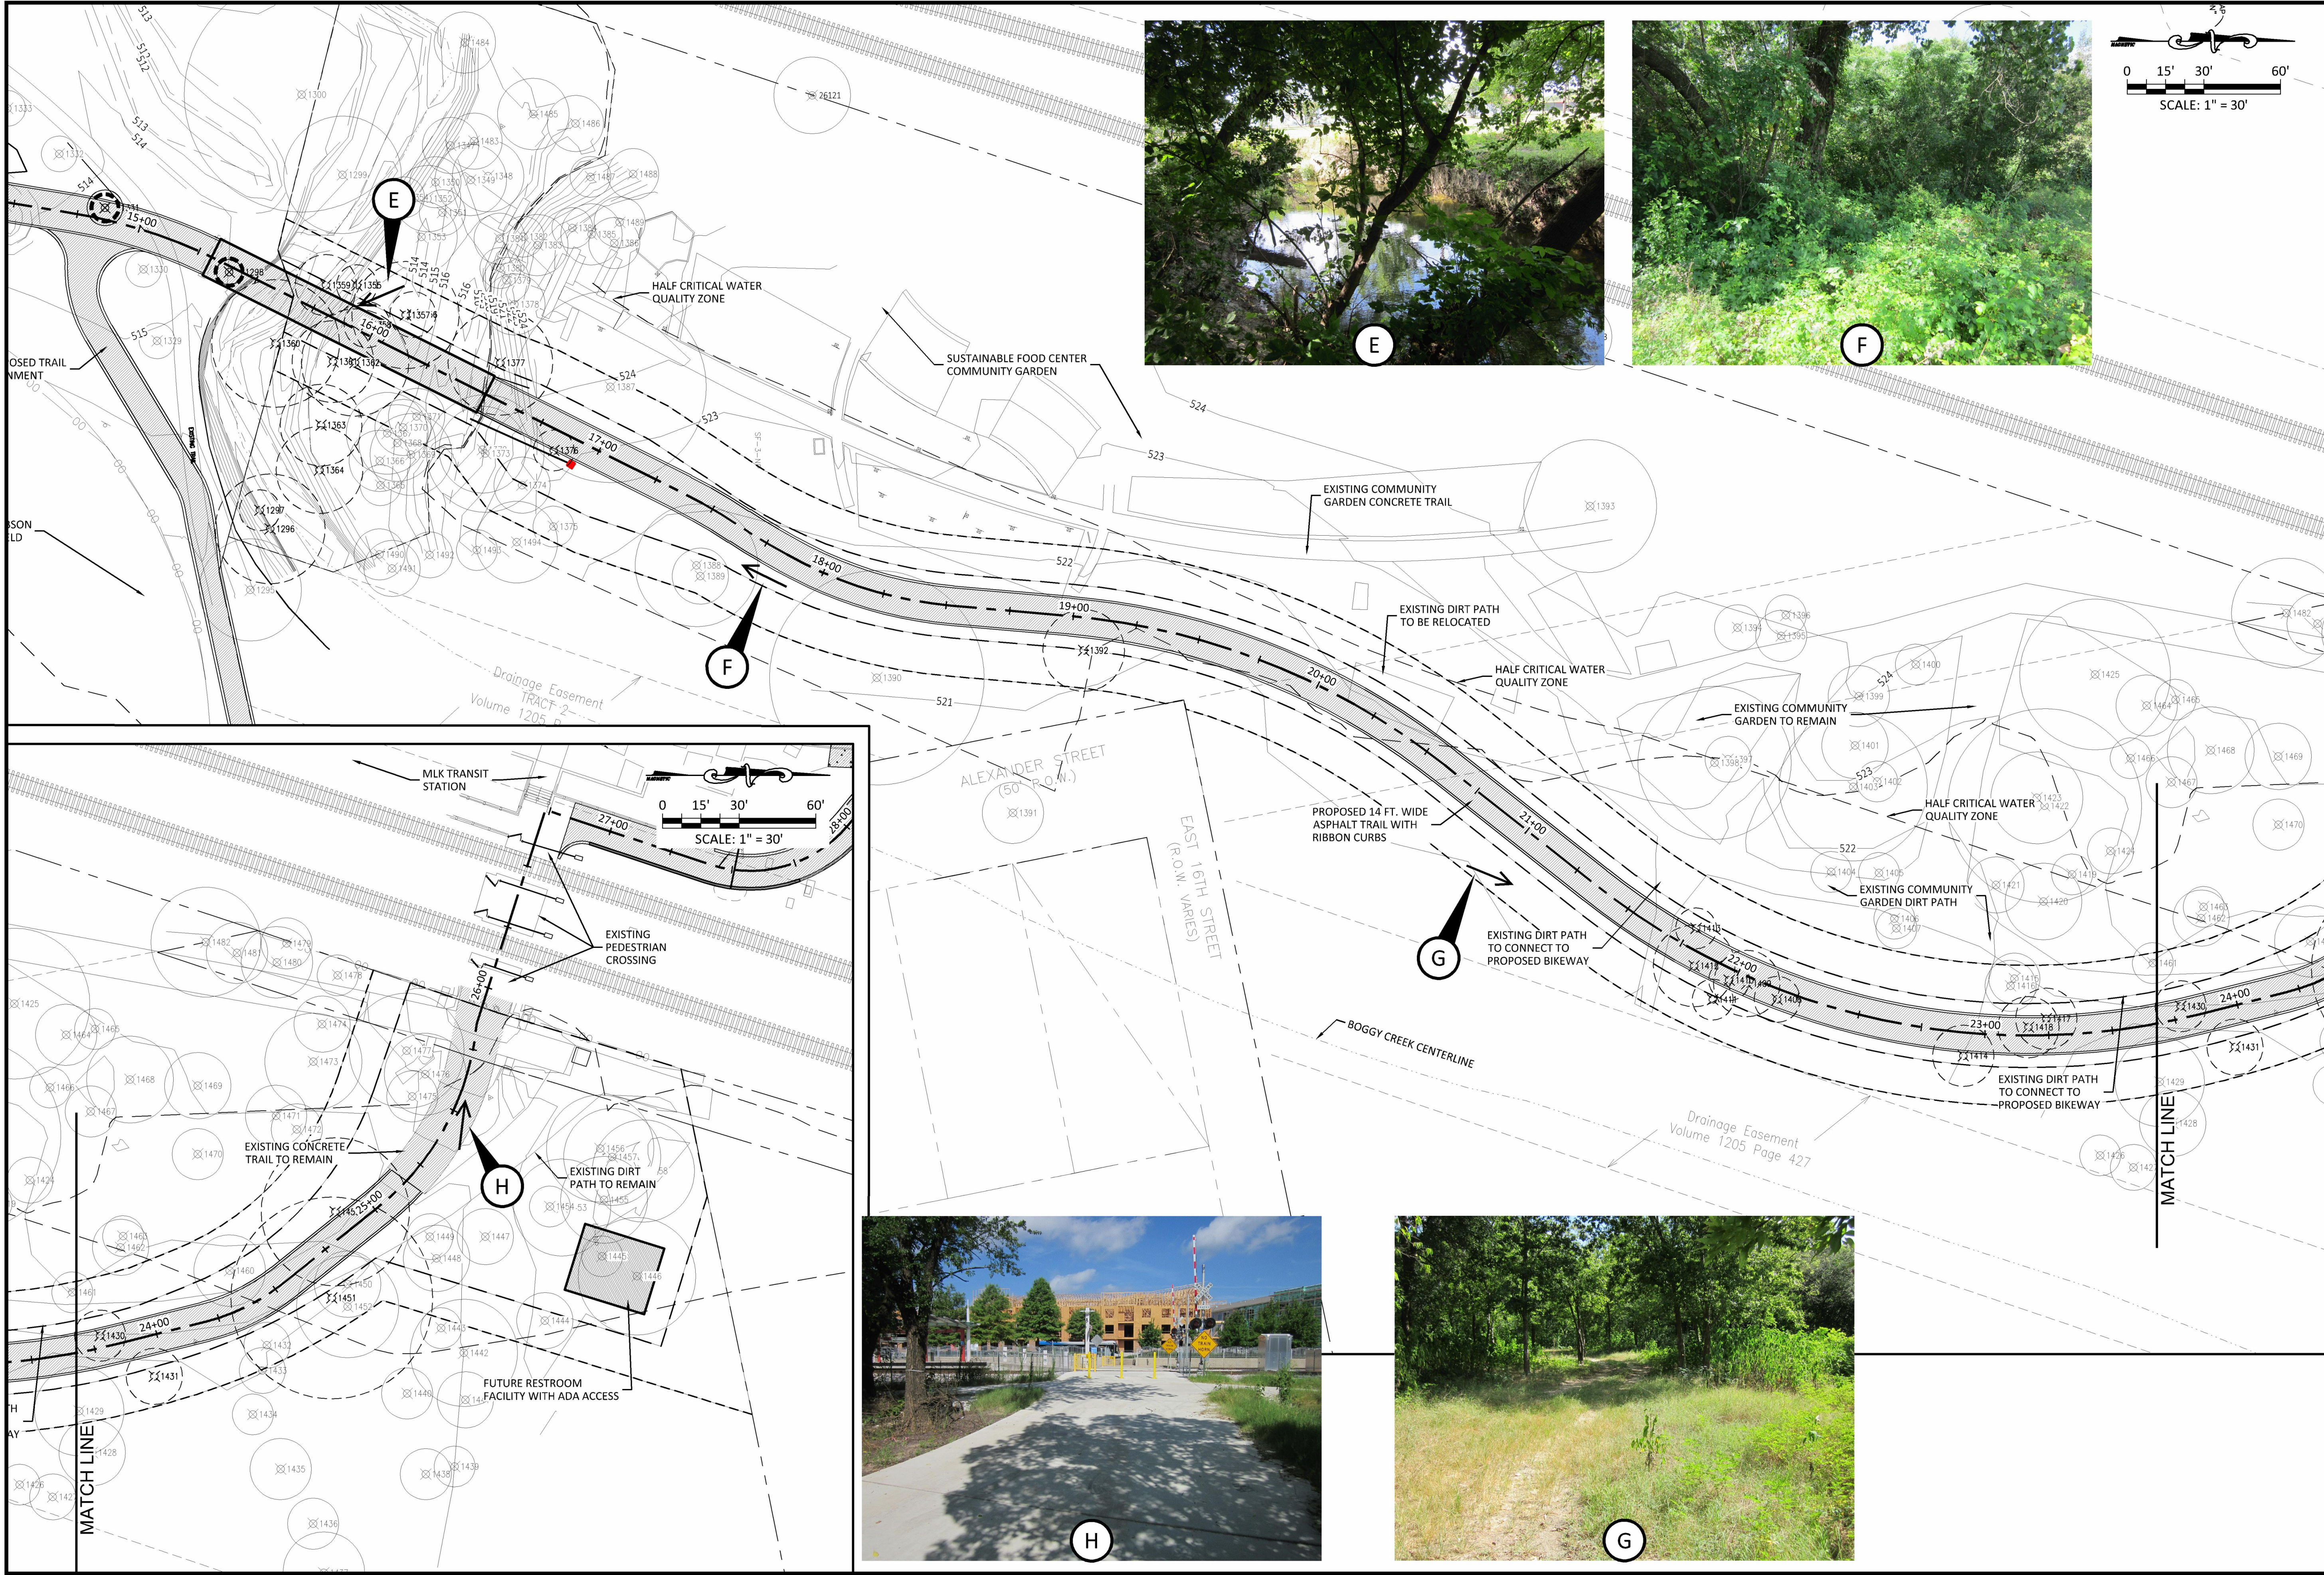

CPE

CHAN & PARTNERS

CONSULTING CIVIL ENGINEERS

CHAN & PARTNERS

ENGINEERING, LLC

4319 JAMES CASEY STREET, #300

AUSTIN, TEXAS 78745

512-480-9155 (PH) • 512-480-9811 (FAX)

E-mail: info@chanpartners.com

WWW.CHANPARTNERS.COM

TEXAS REGISTRATION NO. F-13013

THIS DOCUMENT IS

RELEASED FOR THE

PURPOSE OF INTERIM

REVIEW UNDER THE

AUTHORITY OF

THOMAS F. CURRAN,

P.E. #61905 ON 7/13/2016.

IT IS NOT TO BE USED FOR

PERMITTING, BIDDING, OR

CONSTRUCTION PURPOSES.

CORRECTION	NO.	CORRECTION DESCRIPTION	APPROVED BY	DATE

UPPER BOGGY CREEK TRAIL

PHASE 1

12TH STREET TO MLK JR. BLVD

ALIGNMENT EXHIBIT 2

ISSUE DATE:	3/28/14
PROJECT NO:	854
DESIGNED BY:	XX
DRAWN BY:	XX
CHECK BY:	XX
COPYRIGHT:	CHAN & PARTNERS ENGINEERING, LLC