
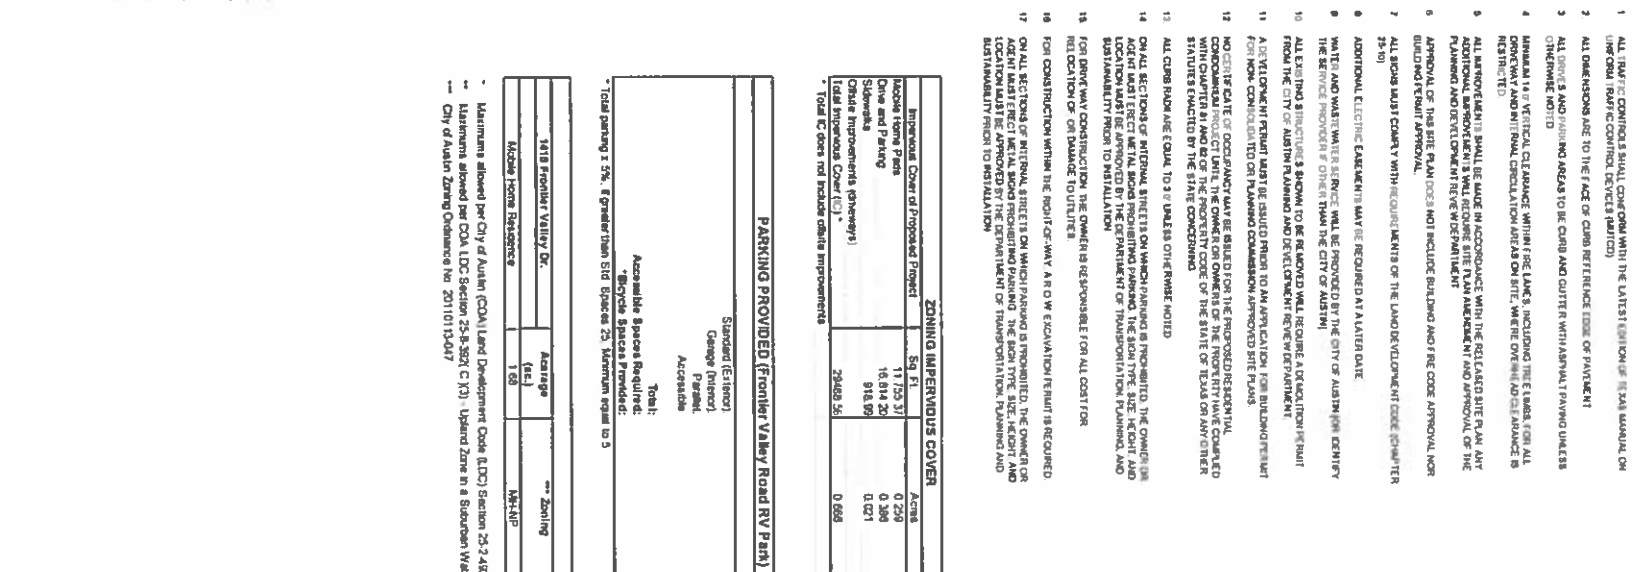


[illegible][illegible]

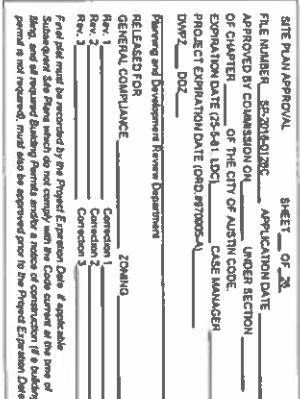

GRAPHIC SCALE
(IN FEET)
1 inch = 10 ft.

NO	REVISION	DATE	THE SEAL APPEARING ON THIS DOCUMENT WAS AUTHORIZED BY MATTHEW A. DIMMOCK/ENGINEER P.E. 09/09/16 09/14/20 ON THE DATE INDICATED ANY ALTERATIONS TO THIS DOCUMENT WITHOUT PROPER NOTIFICATION TO THE RESPONSIBLE ENGINEER IS AN OFFENSE UNDER THE TEXAS ENGINEERING PRACTICE ACT
			09/09/16
			09/09/16
SOUTHWEST ENGINEERS Civil Environmental Land Development			09/09/16
CONZALIS 307 St. Lawrence St. Conzaiah, TX 78629 P. 830.572346 F. 830.523034 BURA at Cameron Park Loop Suite A Buda, TX 78610 P. 512.317436 SWE@SWENGINEERS.COM WWW.SWENGINEERS.COM SWE@SWENGINEERS.COM P. 512.317436			09/09/16
DRAWN BY: DED DATE: 03/02/16 CHECKED BY: GTH DATE: 03/02/16			09/09/16
			09/09/16

COMMITMENT ENGINEERING

FRONTIER VALLEY MOBILE HOME PARK
1418 FRONTIER VALLEY DRIVE, AUSTIN TEXAS 78741

1418 FRONTIER VALLEY DRIVE, AUSTIN TEXAS 78741

PROJECT NO. 0627-001-15

DRAWING NO. _____

Of 27