

IF THIS DOCUMENT IS NOT SIGNED, SEALED, AND DATED, IT MAY NOT BE
USED FOR REGULATORY APPROVAL, PERMIT OR CONSTRUCTION

© RHODE : PARTNERS 2016


DEVELOPMENT CONCEPT V1.0

AUGUST 8, 2016

**2001-2003 S. LAMAR BLVD
AUSTIN, TEXAS**

First Austin Properties

LEVELS 3 - 6 FLOOR PLAN
Scale 1/16" = 1'-0"

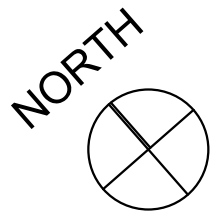

WEST MARY ST




IF THIS DOCUMENT IS NOT SIGNED, SEALED, AND DATED, IT MAY NOT BE
USED FOR REGULATORY APPROVAL, PERMIT OR CONSTRUCTION

© RHODE : PARTNERS 2016

DEVELOPMENT CONCEPT V1.0
AUGUST 8, 2016

2001-2003 S. LAMAR BLVD
AUSTIN, TEXAS
First Austin Properties

LEVEL 1 FLOOR PLAN
Scale 1/16" = 1'-0"

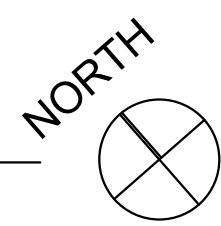

WEST MARY ST




IF THIS DOCUMENT IS NOT SIGNED, SEALED, AND DATED, IT MAY NOT BE
USED FOR REGULATORY APPROVAL, PERMIT OR CONSTRUCTION

© RHODE : PARTNERS 2016


DEVELOPMENT CONCEPT V1.0
AUGUST 8, 2016

2001-2003 S. LAMAR BLVD
AUSTIN, TEXAS
First Austin Properties

LEVEL -1 FLOOR PLAN
Scale 1/16" = 1'-0"

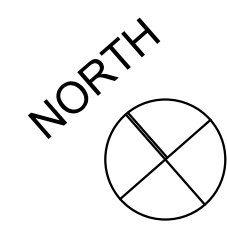

WEST MARY ST

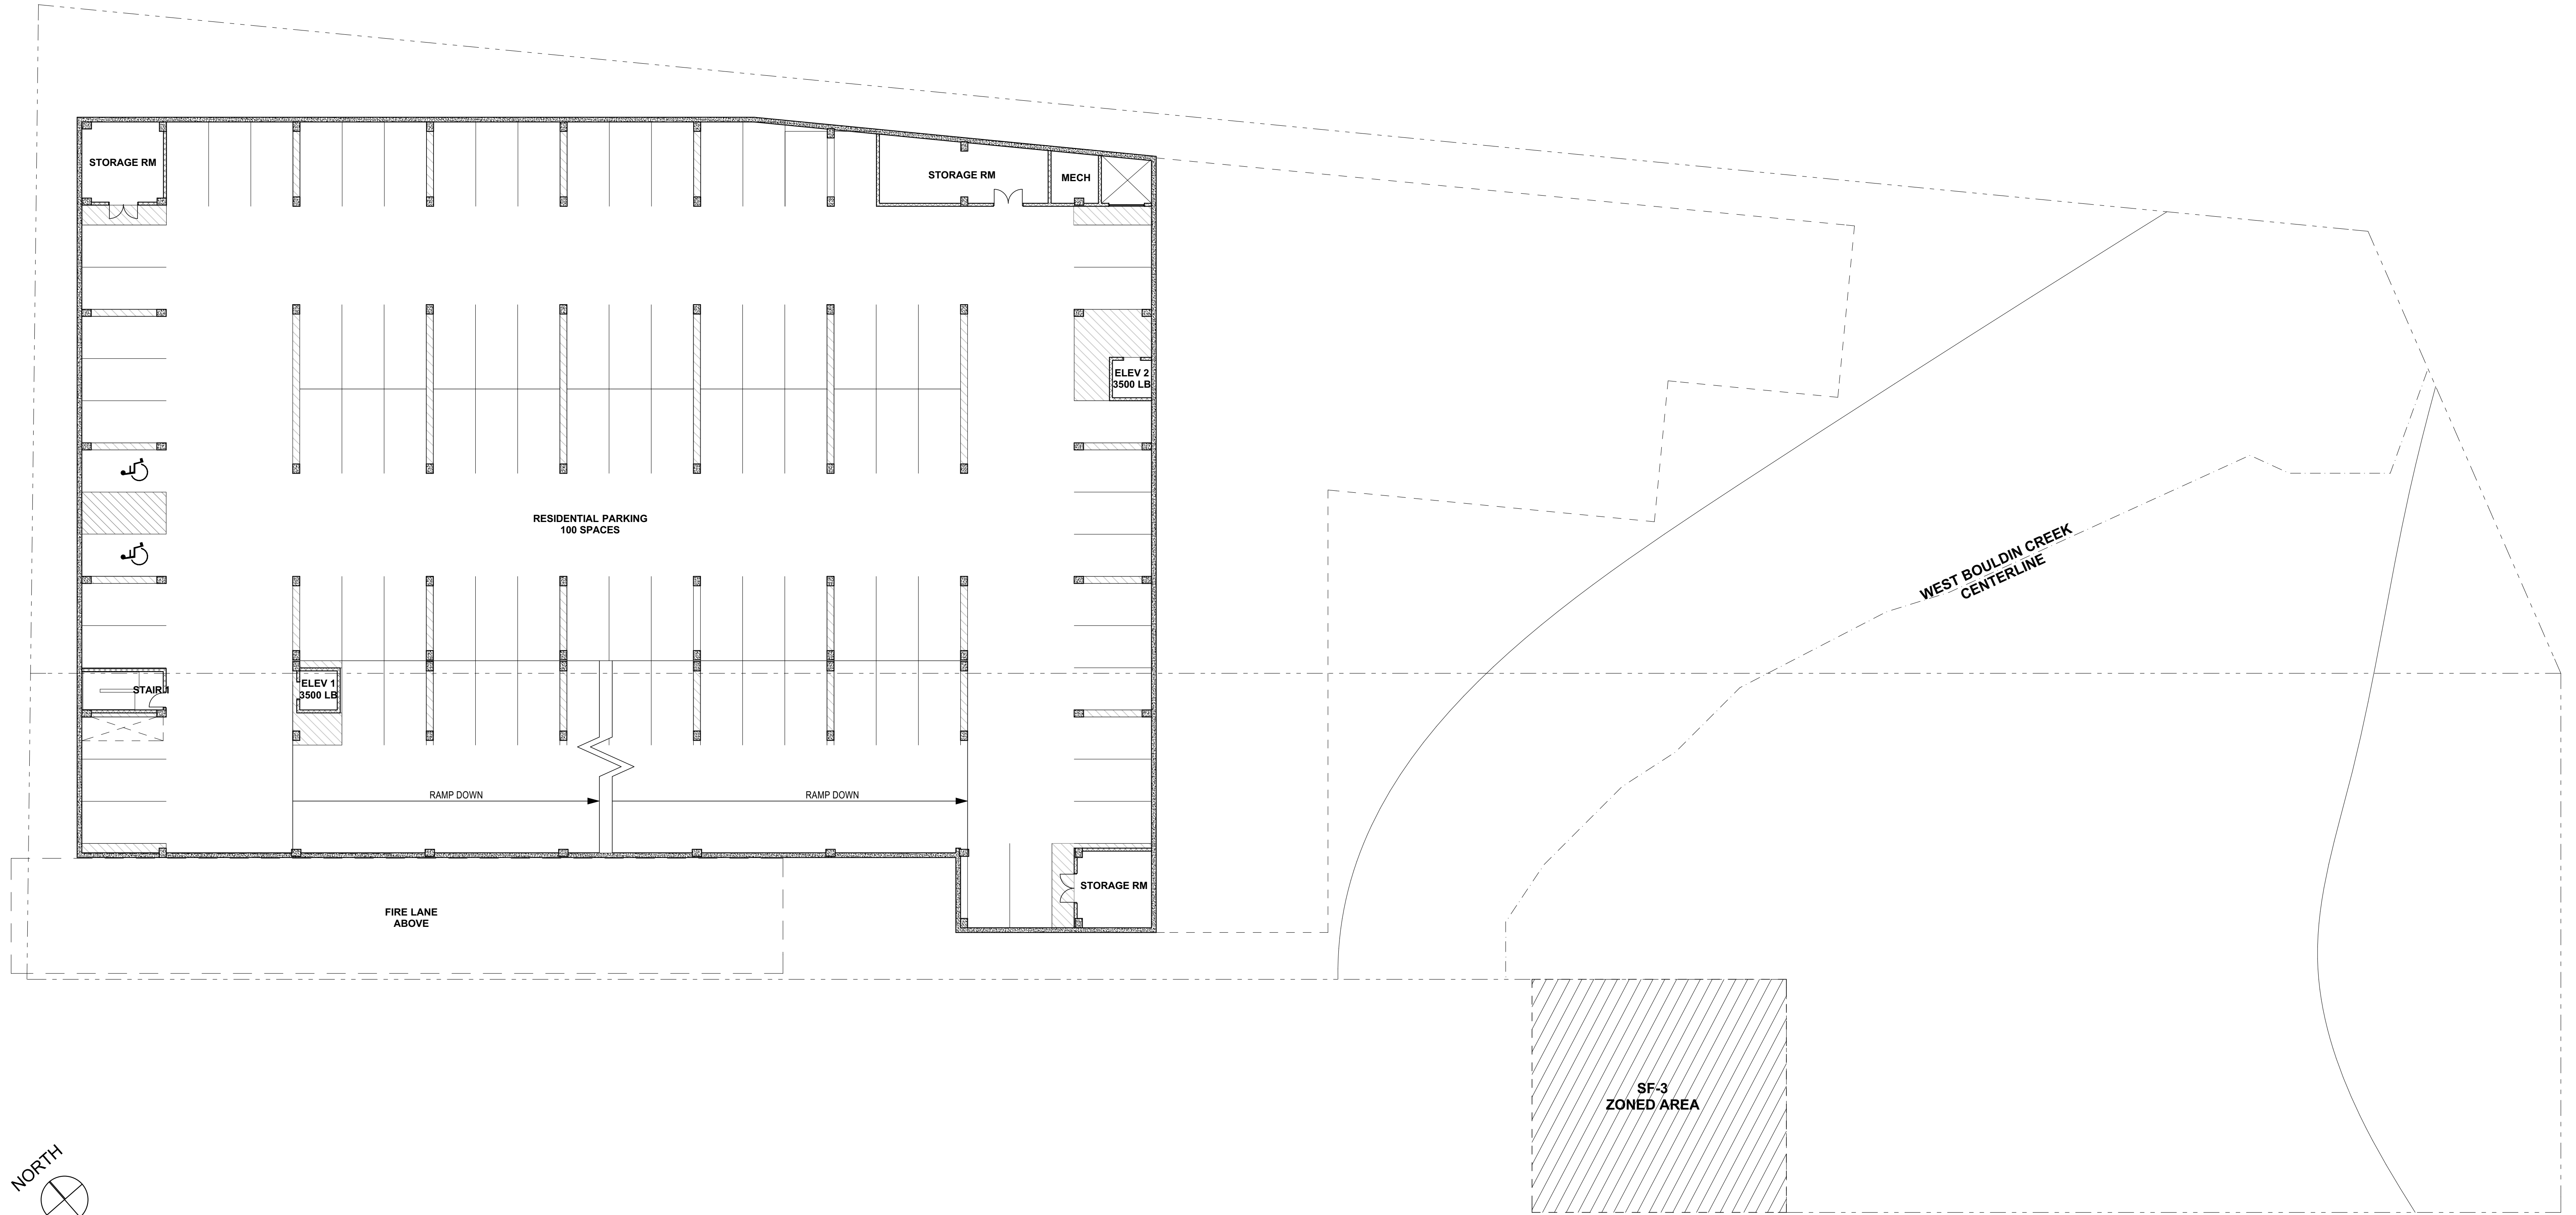


IF THIS DOCUMENT IS NOT SIGNED, SEALED, AND DATED, IT MAY NOT BE
USED FOR REGULATORY APPROVAL, PERMIT OR CONSTRUCTION

© RHODE : PARTNERS 2016


DEVELOPMENT CONCEPT V1.0
AUGUST 8, 2016

2001-2003 S. LAMAR BLVD
AUSTIN, TEXAS
First Austin Properties

LEVEL -2 FLOOR PLAN
Scale 1/16" = 1'-0"

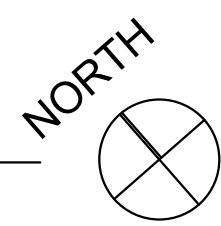

WEST MARY ST

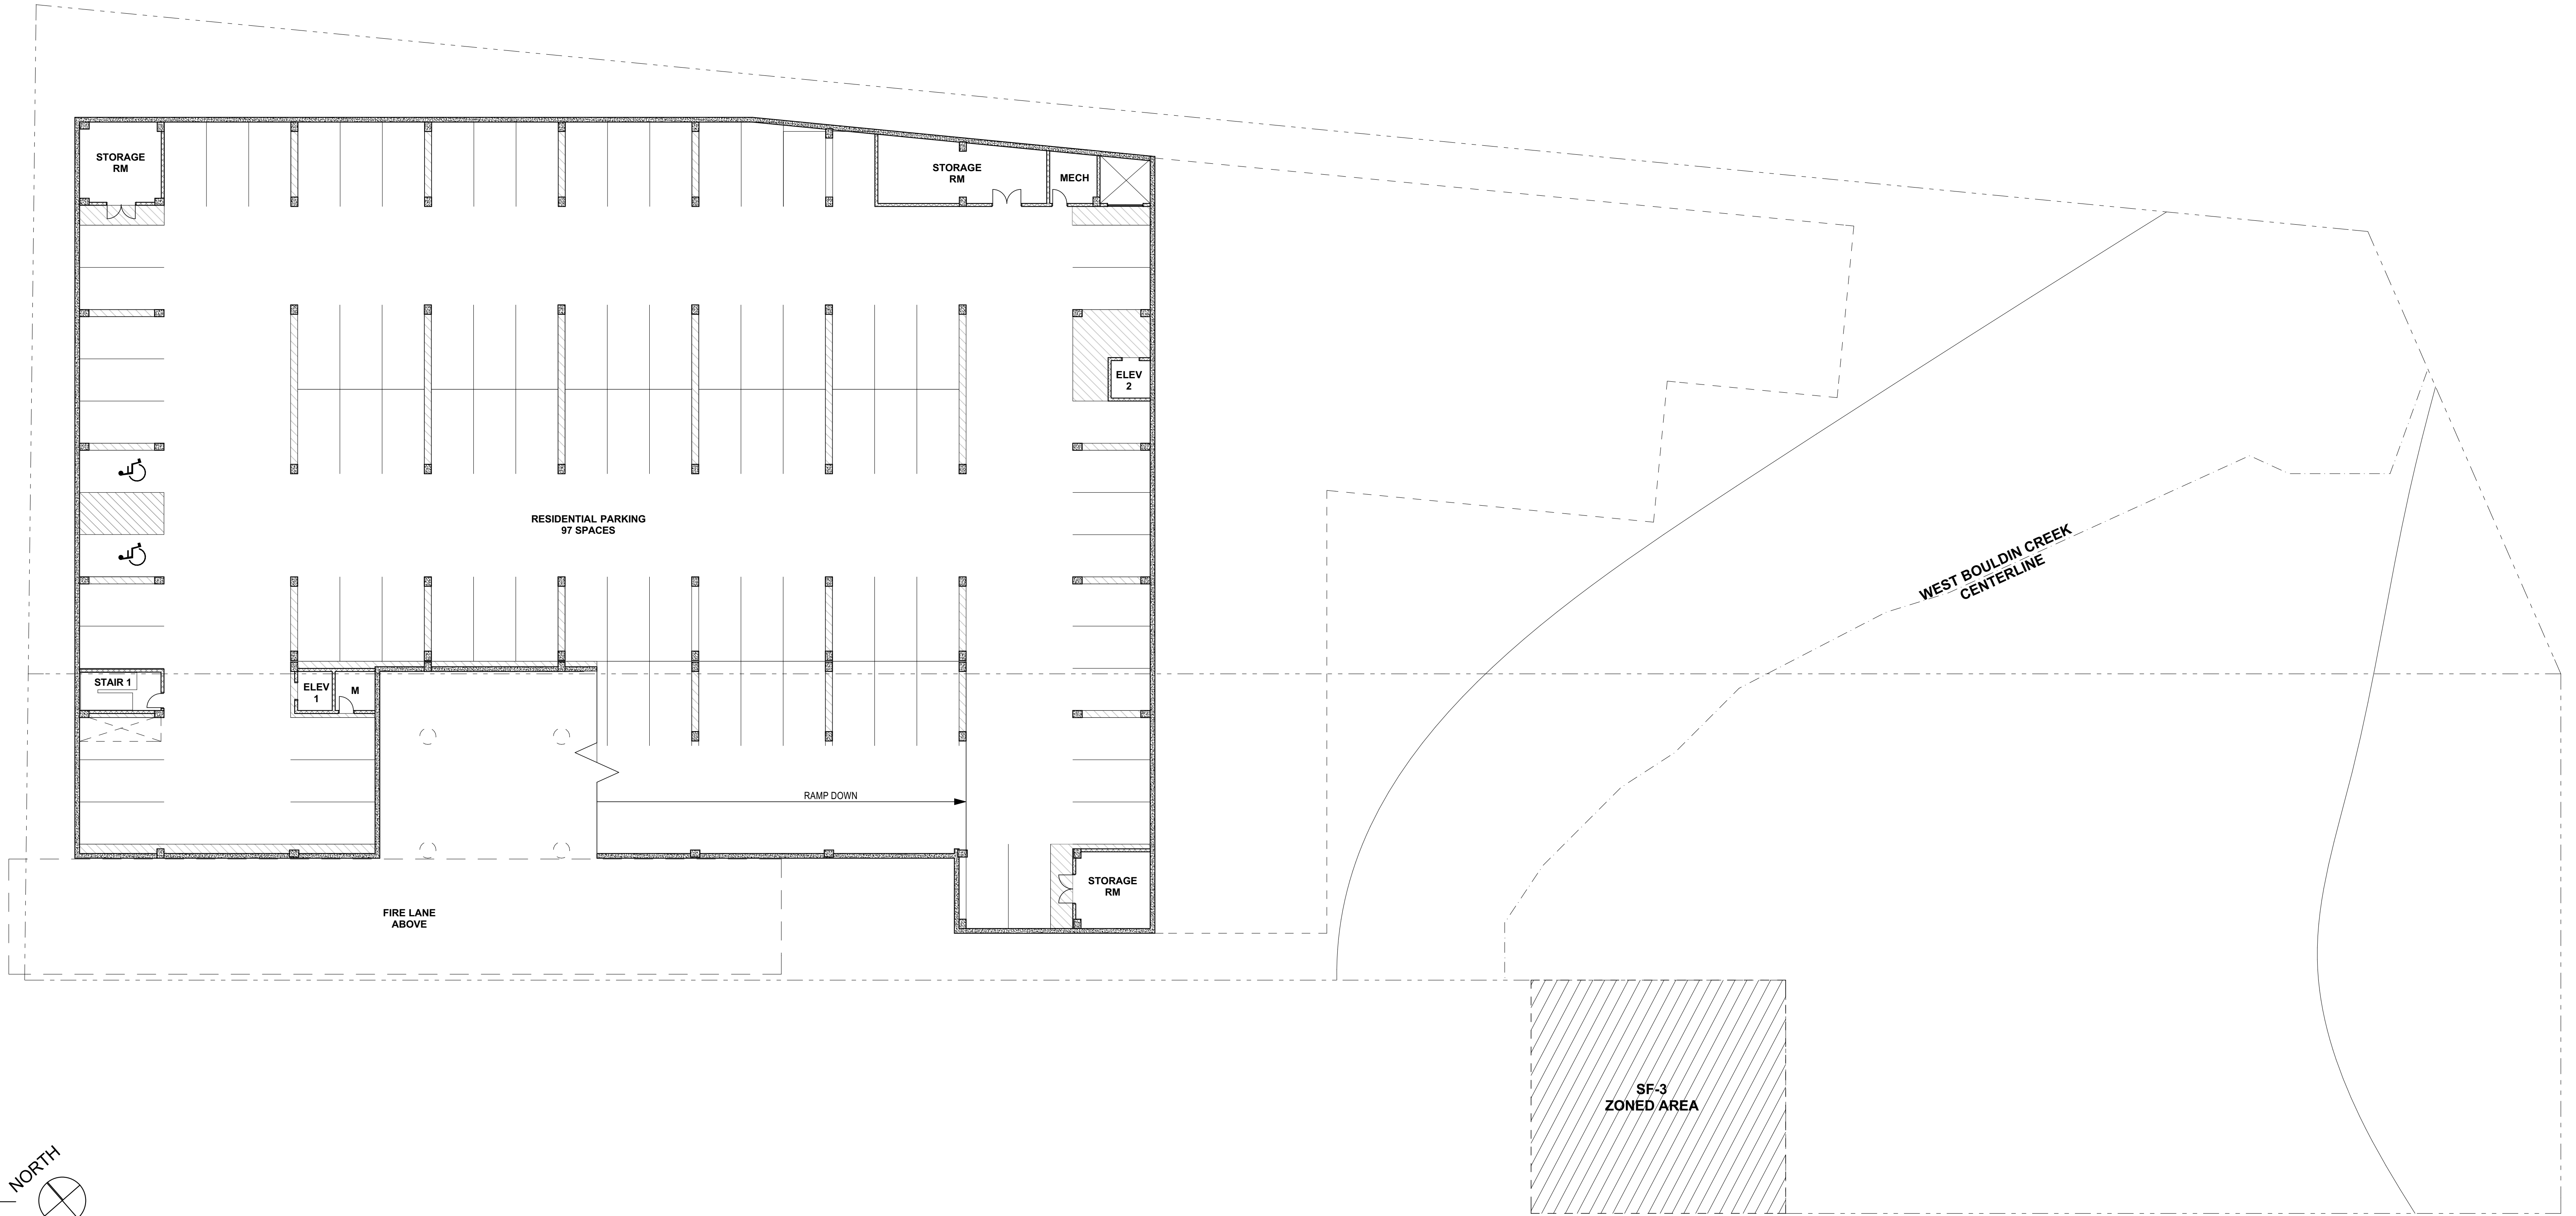

IF THIS DOCUMENT IS NOT SIGNED, SEALED, AND DATED, IT MAY NOT BE
USED FOR REGULATORY APPROVAL, PERMIT OR CONSTRUCTION

© RHODE : PARTNERS 2016

DEVELOPMENT CONCEPT V1.0
AUGUST 8, 2016

2001-2003 S. LAMAR BLVD
AUSTIN, TEXAS
First Austin Properties