



Existing South and East Facades

SUMMIT VIEW RESIDENCE: HLC COMMITTEE MEETING (2016.12.05)



Hartford Road Perspective

SUMMIT VIEW RESIDENCE: HLC COMMITTEE MEETING (2016.12.05)





Existing West Facade

SUMMIT VIEW RESIDENCE: HLC COMMITTEE MEETING (2016.12.05)





Proposed Schematic Design Direction: View from driveway

SUMMIT VIEW RESIDENCE: HLC COMMITTEE MEETING (2016.12.05)



Proposed Schematic Design Direction: View from pool deck inside fence

SUMMIT VIEW RESIDENCE: HLC COMMITTEE MEETING (2016.12.05)



project name:
SUMMIT VIEW RESIDENCE

physical location:
1718 SUMMIT VIEW PLACE
AUSTIN, TEXAS 78703

Owner:
Kirsten Tollefson and Jeff Serra
1718 Summit View Place
Austin, Texas 78703

contractor:
Risher/Martin Fine Homes
4524 Burnet Road
Austin, Texas 78756
512-495-9090
contact: Chris Risher

engineer
TBD

phase info:

**HLC COMMITTEE MEETING:
SCHEMATIC PLANS FOR
CONSIDERATION**

date submitted

revisions:

1001


© 2016 Arbib Hughey Design

UNLESS SIGNED AND SEALED BY
THE ARCHITECT, THESE DRAWINGS
MAY NOT BE USED FOR
REGULATORY APPROVAL,
PERMITTING, OR CONSTRUCTION

drawing info:

PLAN: SITE


A-100

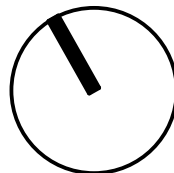

PLAN: SECOND FLOOR

SCALE: 1/4" = 1'-0"

1

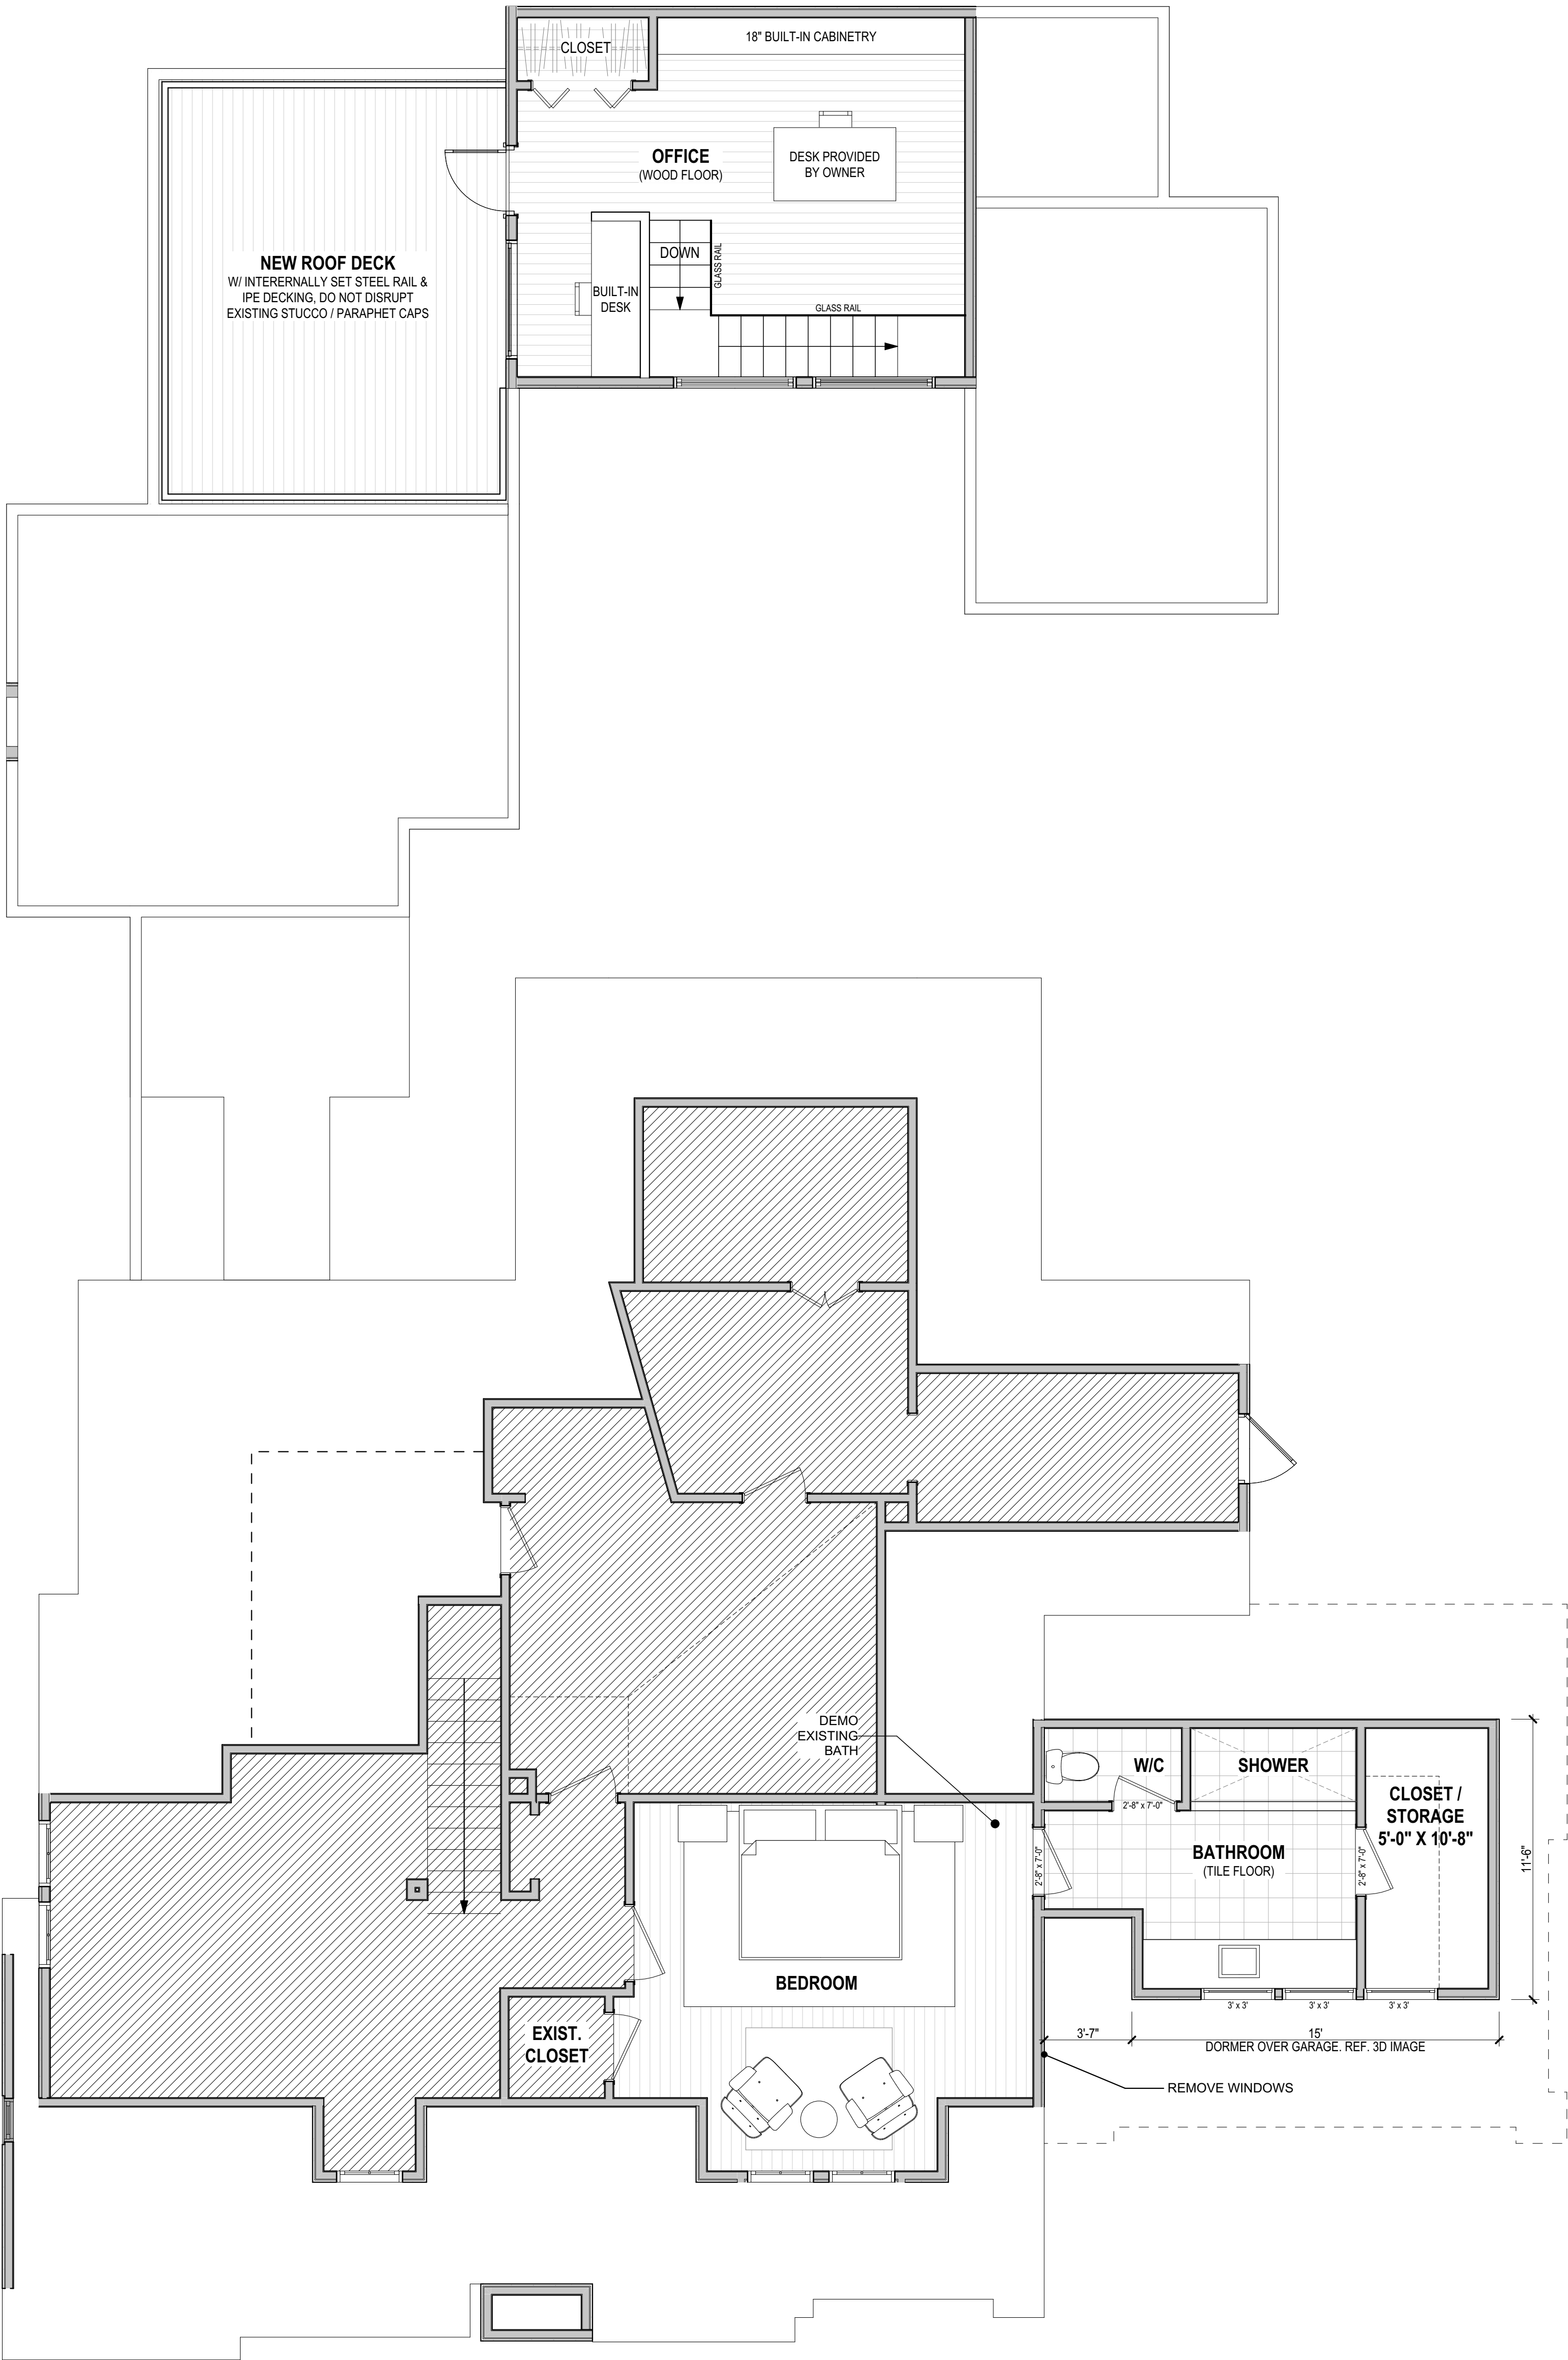

project info:

project name:	SUMMIT VIEW RESIDENCE
physical location:	1718 SUMMIT VIEW PLACE AUSTIN, TEXAS 78703
owner:	Kristen Tellefsen and Jeff Serra 1718 Summit View Place Austin, Texas 78703
contractor:	RebeMcArthur Fine Homes 4524 Burnet Road Austin, Texas 78756 512-485-0900 contract: Chris Fisher
engineer:	TBD

phase info:

set title:	HLC COMMITTEE MEETING: SCHEMATIC PLANS FOR CONSIDERATION
date submitted:	2016.11.30
revisions:	

© 2016 Arbib Hughey Design

UNLESS SIGNED AND SEALED BY
THE ARCHITECT, THESE DRAWINGS
SHALL NOT BE USED FOR
REGULATORY APPROVAL,
PERMITTING, OR CONSTRUCTION

drawing info:

PLAN: SECOND
FLOOR

A-202