


MAP 1 OF 3

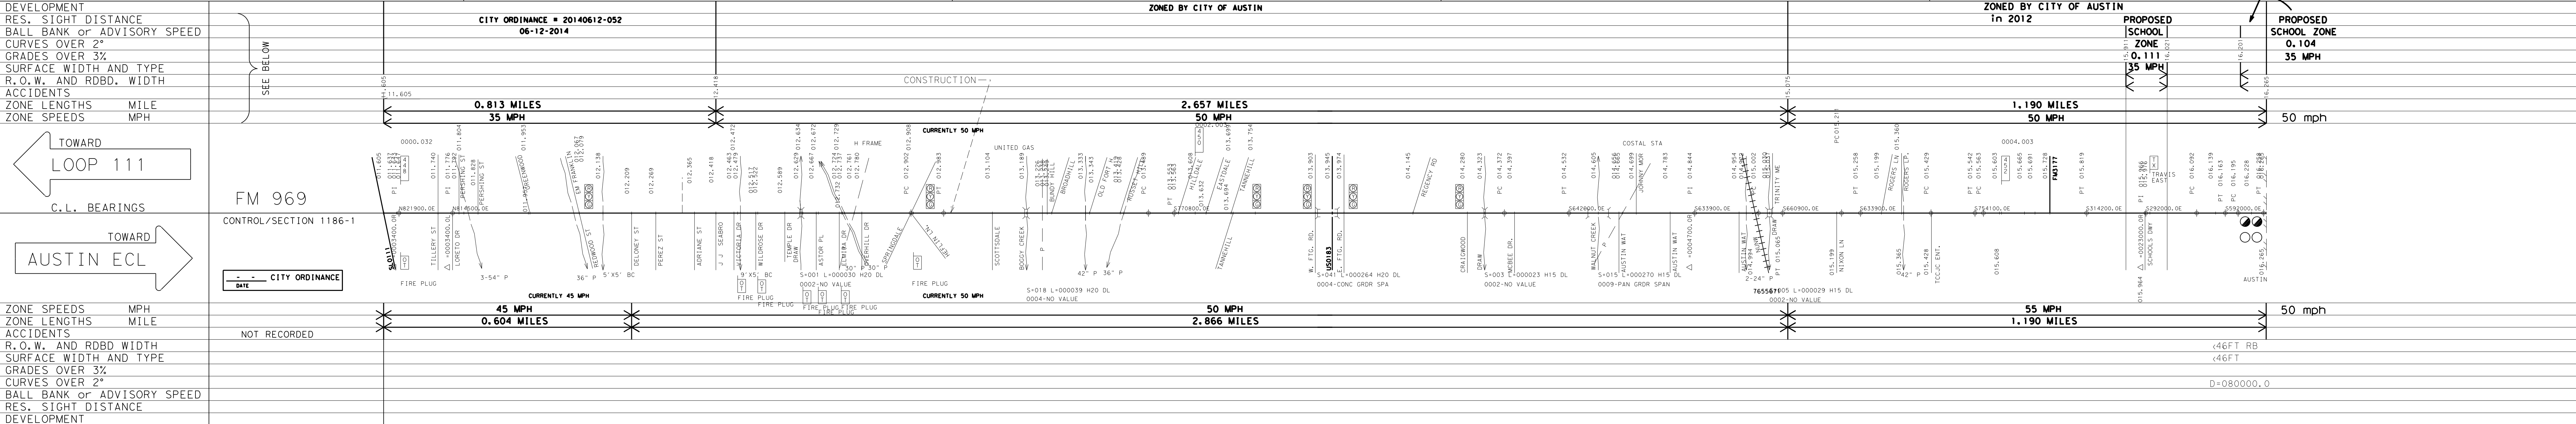

DIST. AUST COUNTY TRAVIS	REPLACES	DATE / /
HIGHWAY FM969 CITY AUSTIN, INC.	REPLACED BY	DATE / /
DATE OF SURVEY 11/15/16 SCALE 1" = 800'	CANCELED BY	DATE / /

LIMITS OF ZONE											
SECTION ONE		LENGTH 0.813 MILES		SECTION TWO		LENGTH 2.657 MILES		SECTION THREE		LENGTH 1.190 MILES	
BEGINS	STA. OR M.P.	CONT. & SECT.	PROJECT	BEGINS	STA. OR M.P.	CONT. & SECT.	PROJECT	BEGINS	STA. OR M.P.	CONT. & SECT.	PROJECT
	11.605	1186-01			12.418	1186-01			15.075	1186-01	
ENDS	STA. OR M.P.	CONT. & SECT.	PROJECT	ENDS	STA. OR M.P.	CONT. & SECT.	PROJECT	ENDS	STA. OR M.P.	CONT. & SECT.	PROJECT
	12.418	1186-01			15.075	1186-01			16.265	1186-01	

42	85 PERCENTILE SPEED
62	TOP SPEED MEASURED
125	NUMBER OF CARS CHECKED

- FATAL ACCIDENT
- PERSONAL INJURY ACCIDENT
- PROPERTY DAMAGE ACCIDENT
- INDICATES SECTION ZONED BY COMMISSION MINUTE

SPEED ZONE