



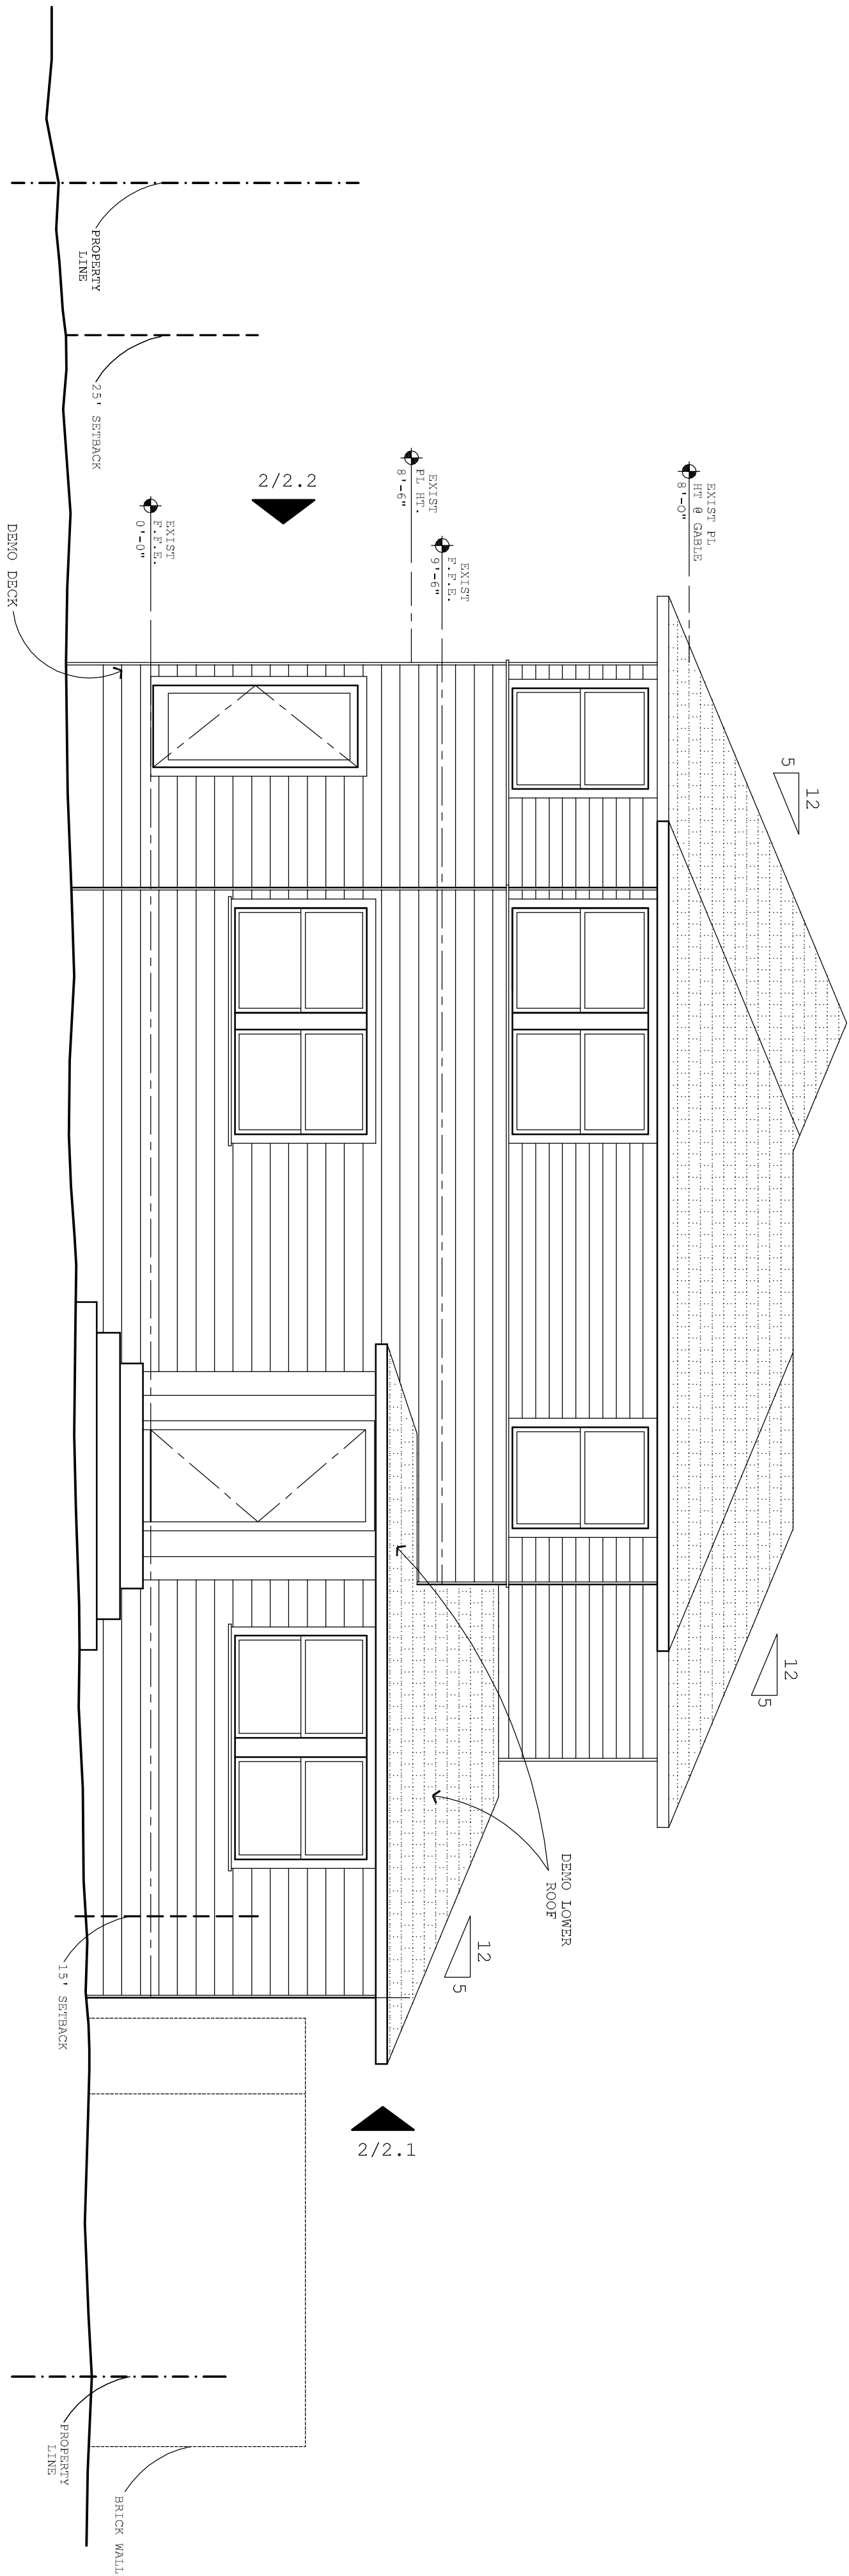

NOT FOR CONSTRUCTION


atlantis architects
4117 guadalupe street - studio B
austin texas 78751
ph 512.452.7800 fax 452.7801
atlantisarchitects.com

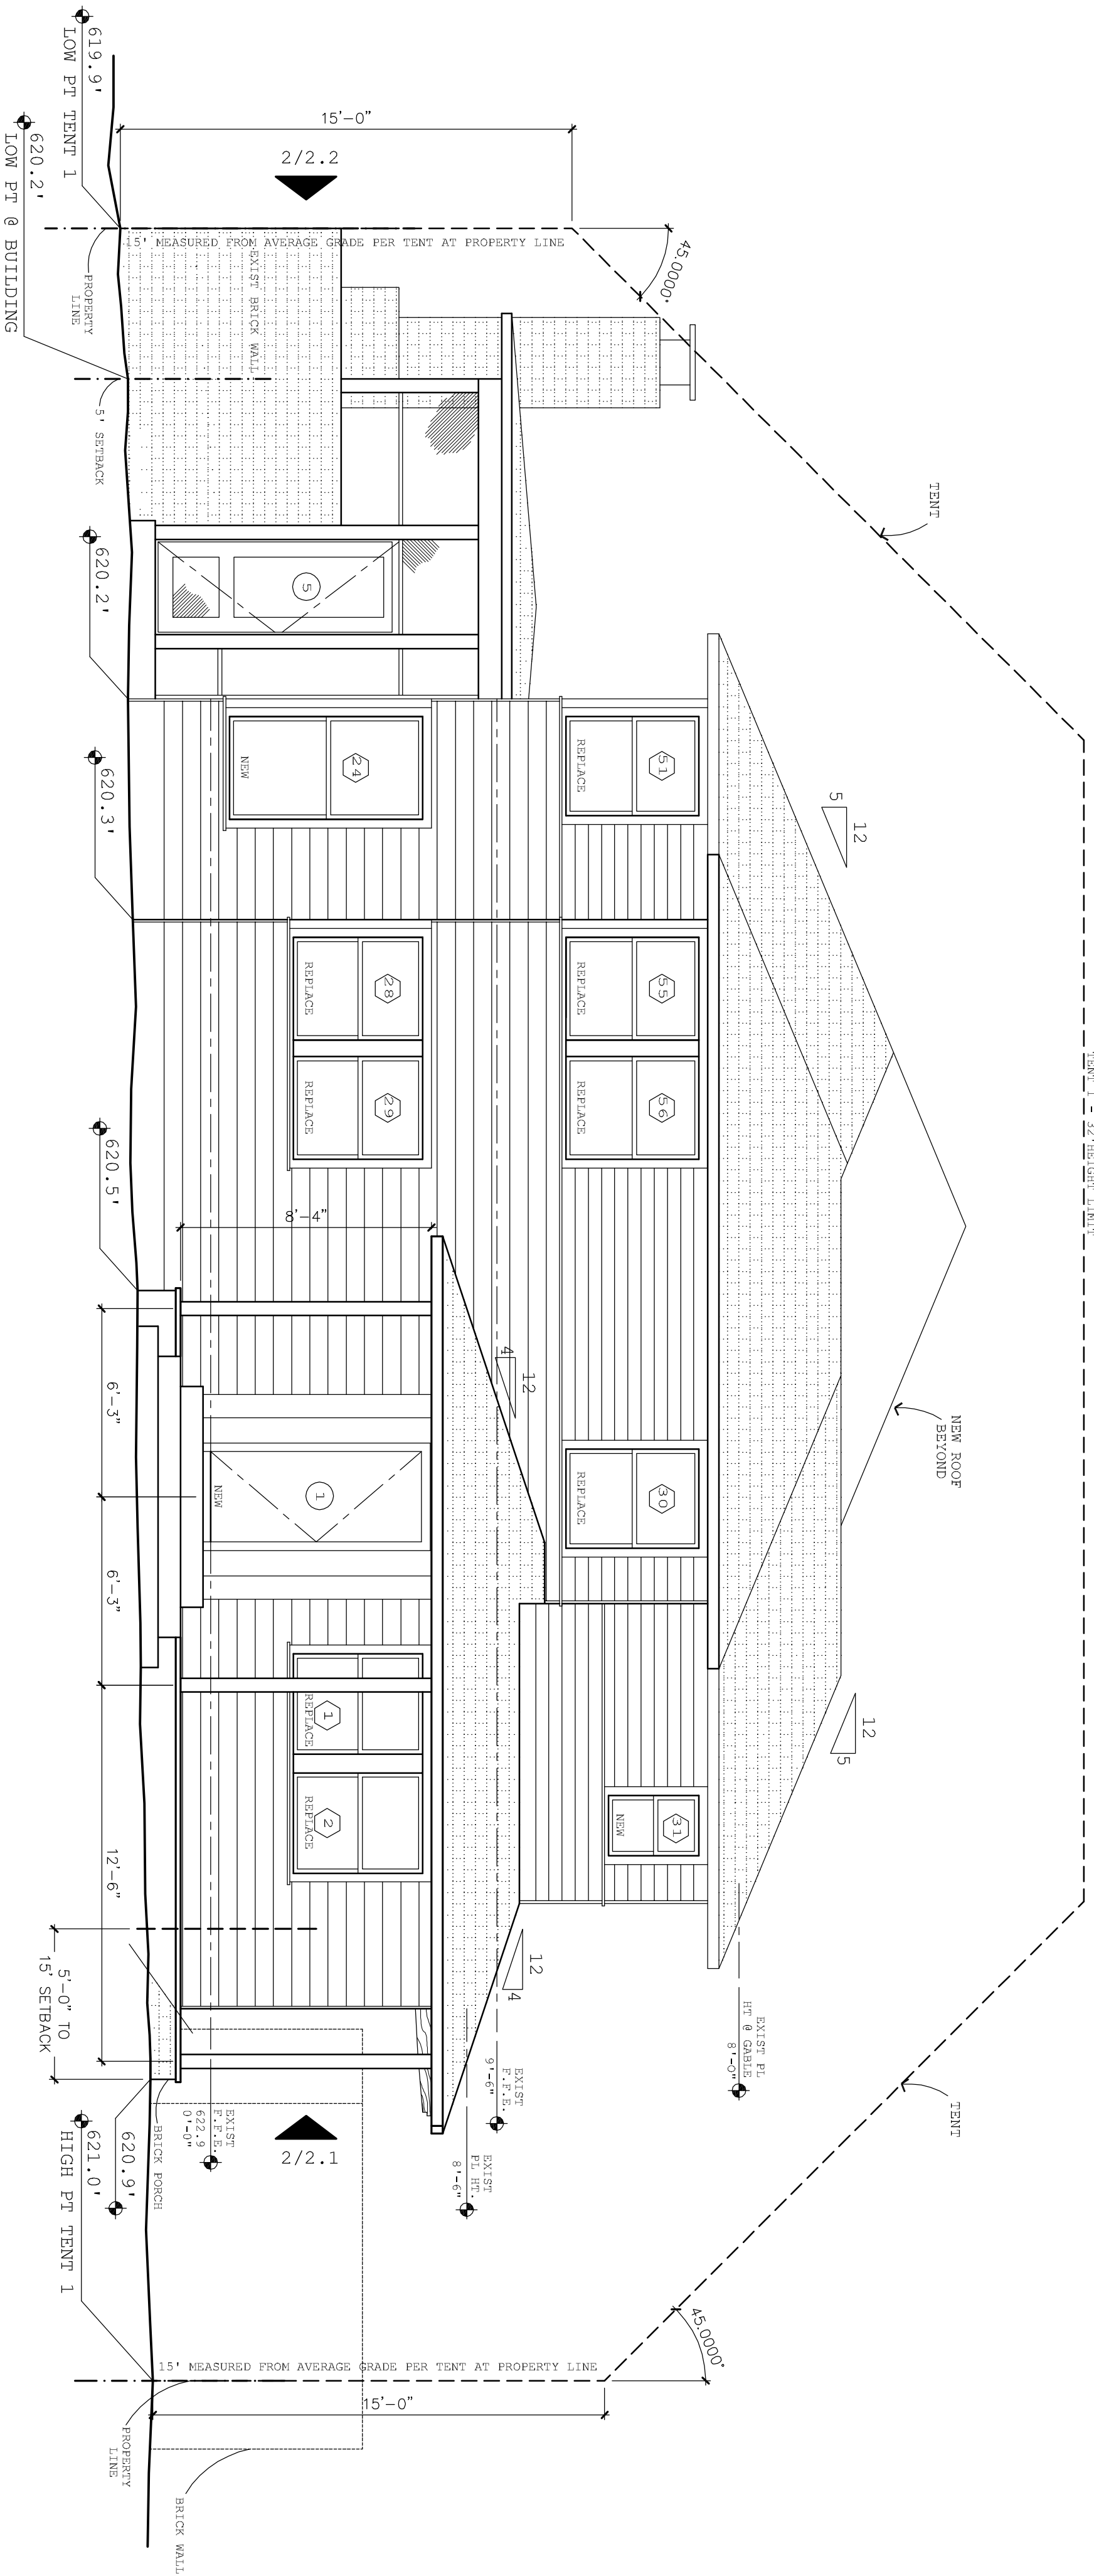


SCARBOROUGH HOUSE
3108 GLENVIEW AVENUE
AUSTIN TEXAS 78703

CHECK SET
16 JAN 18
CHECK SET
20 DEC 17
TO BUILDER
09 DEC 17

A
2.1

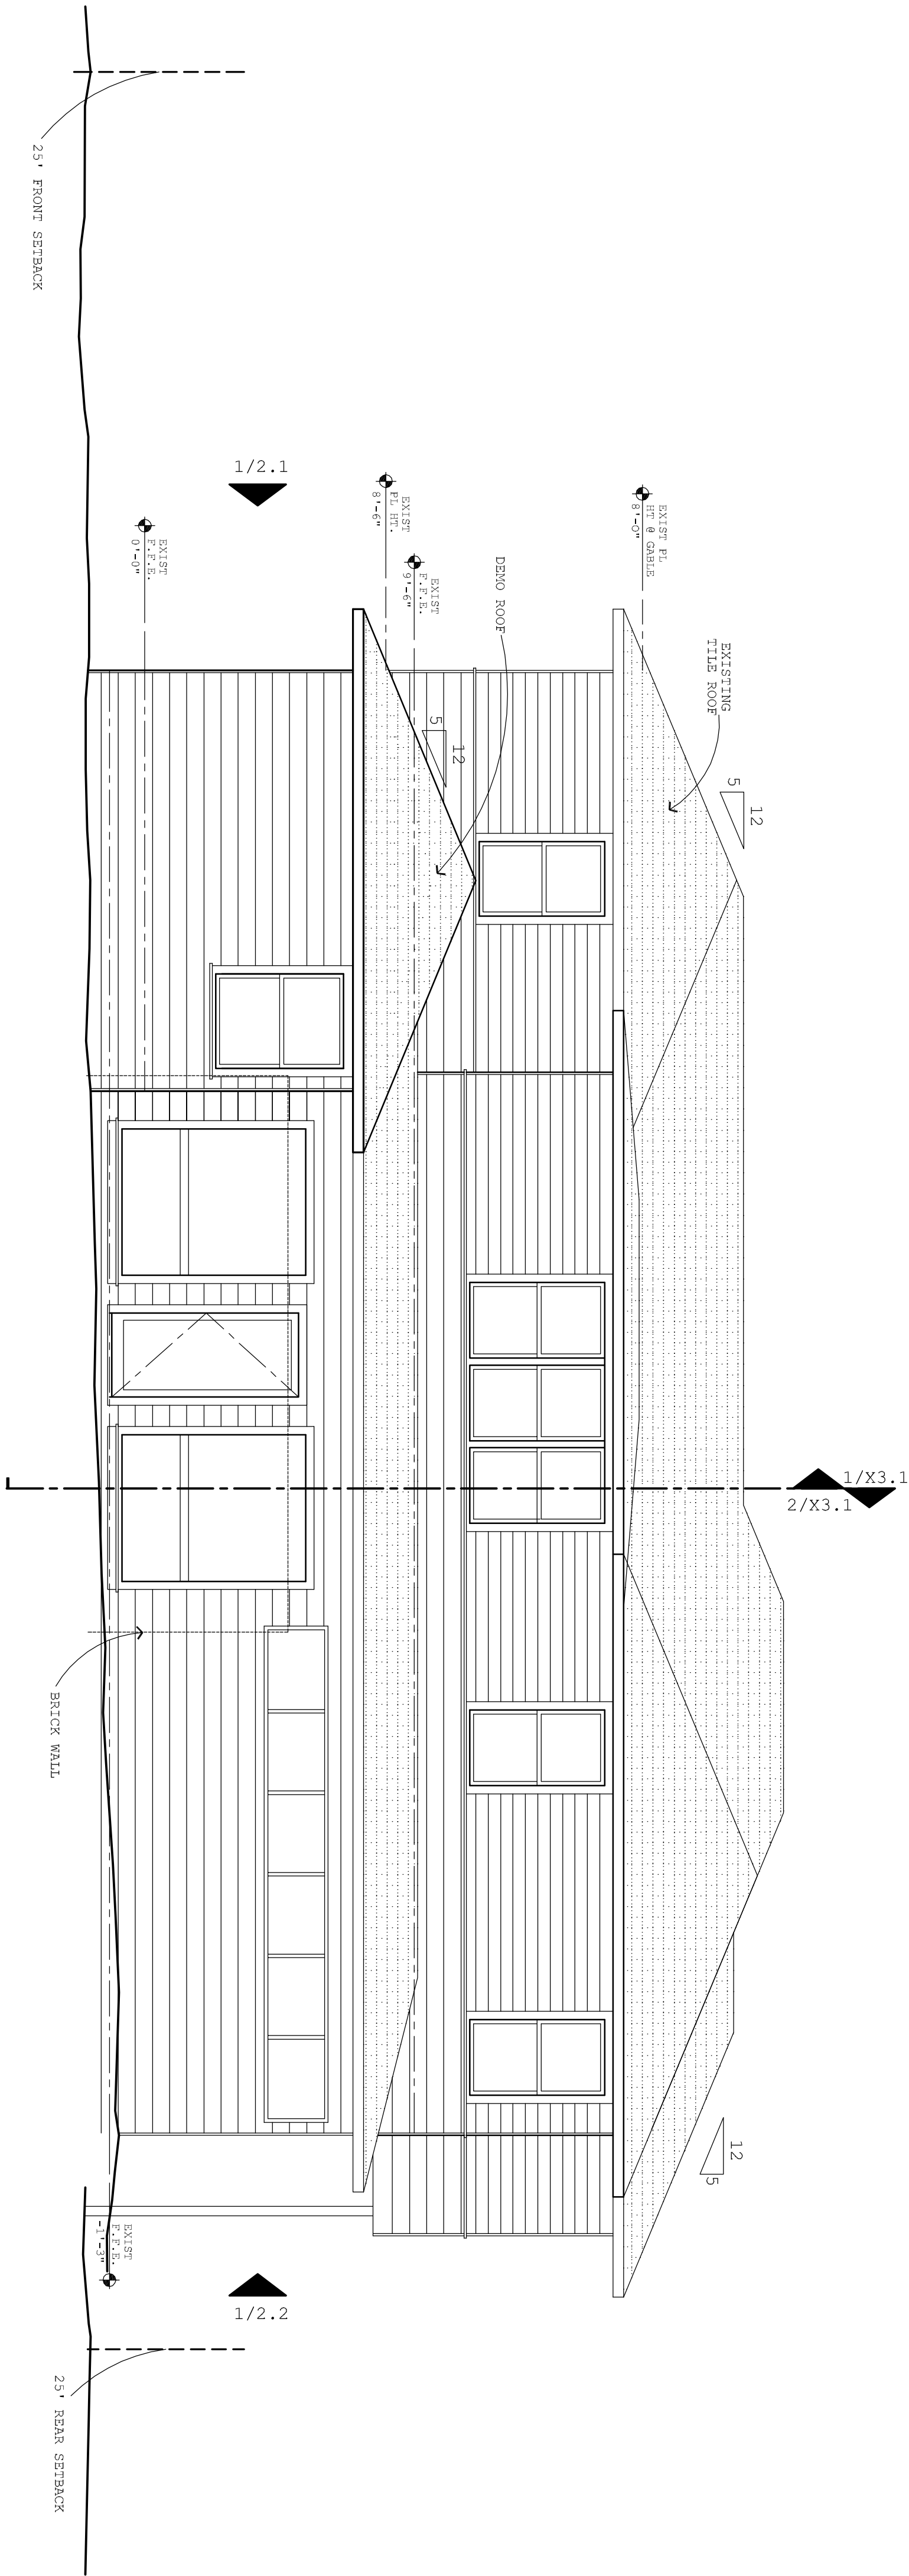

NOT FOR CONSTRUCTION

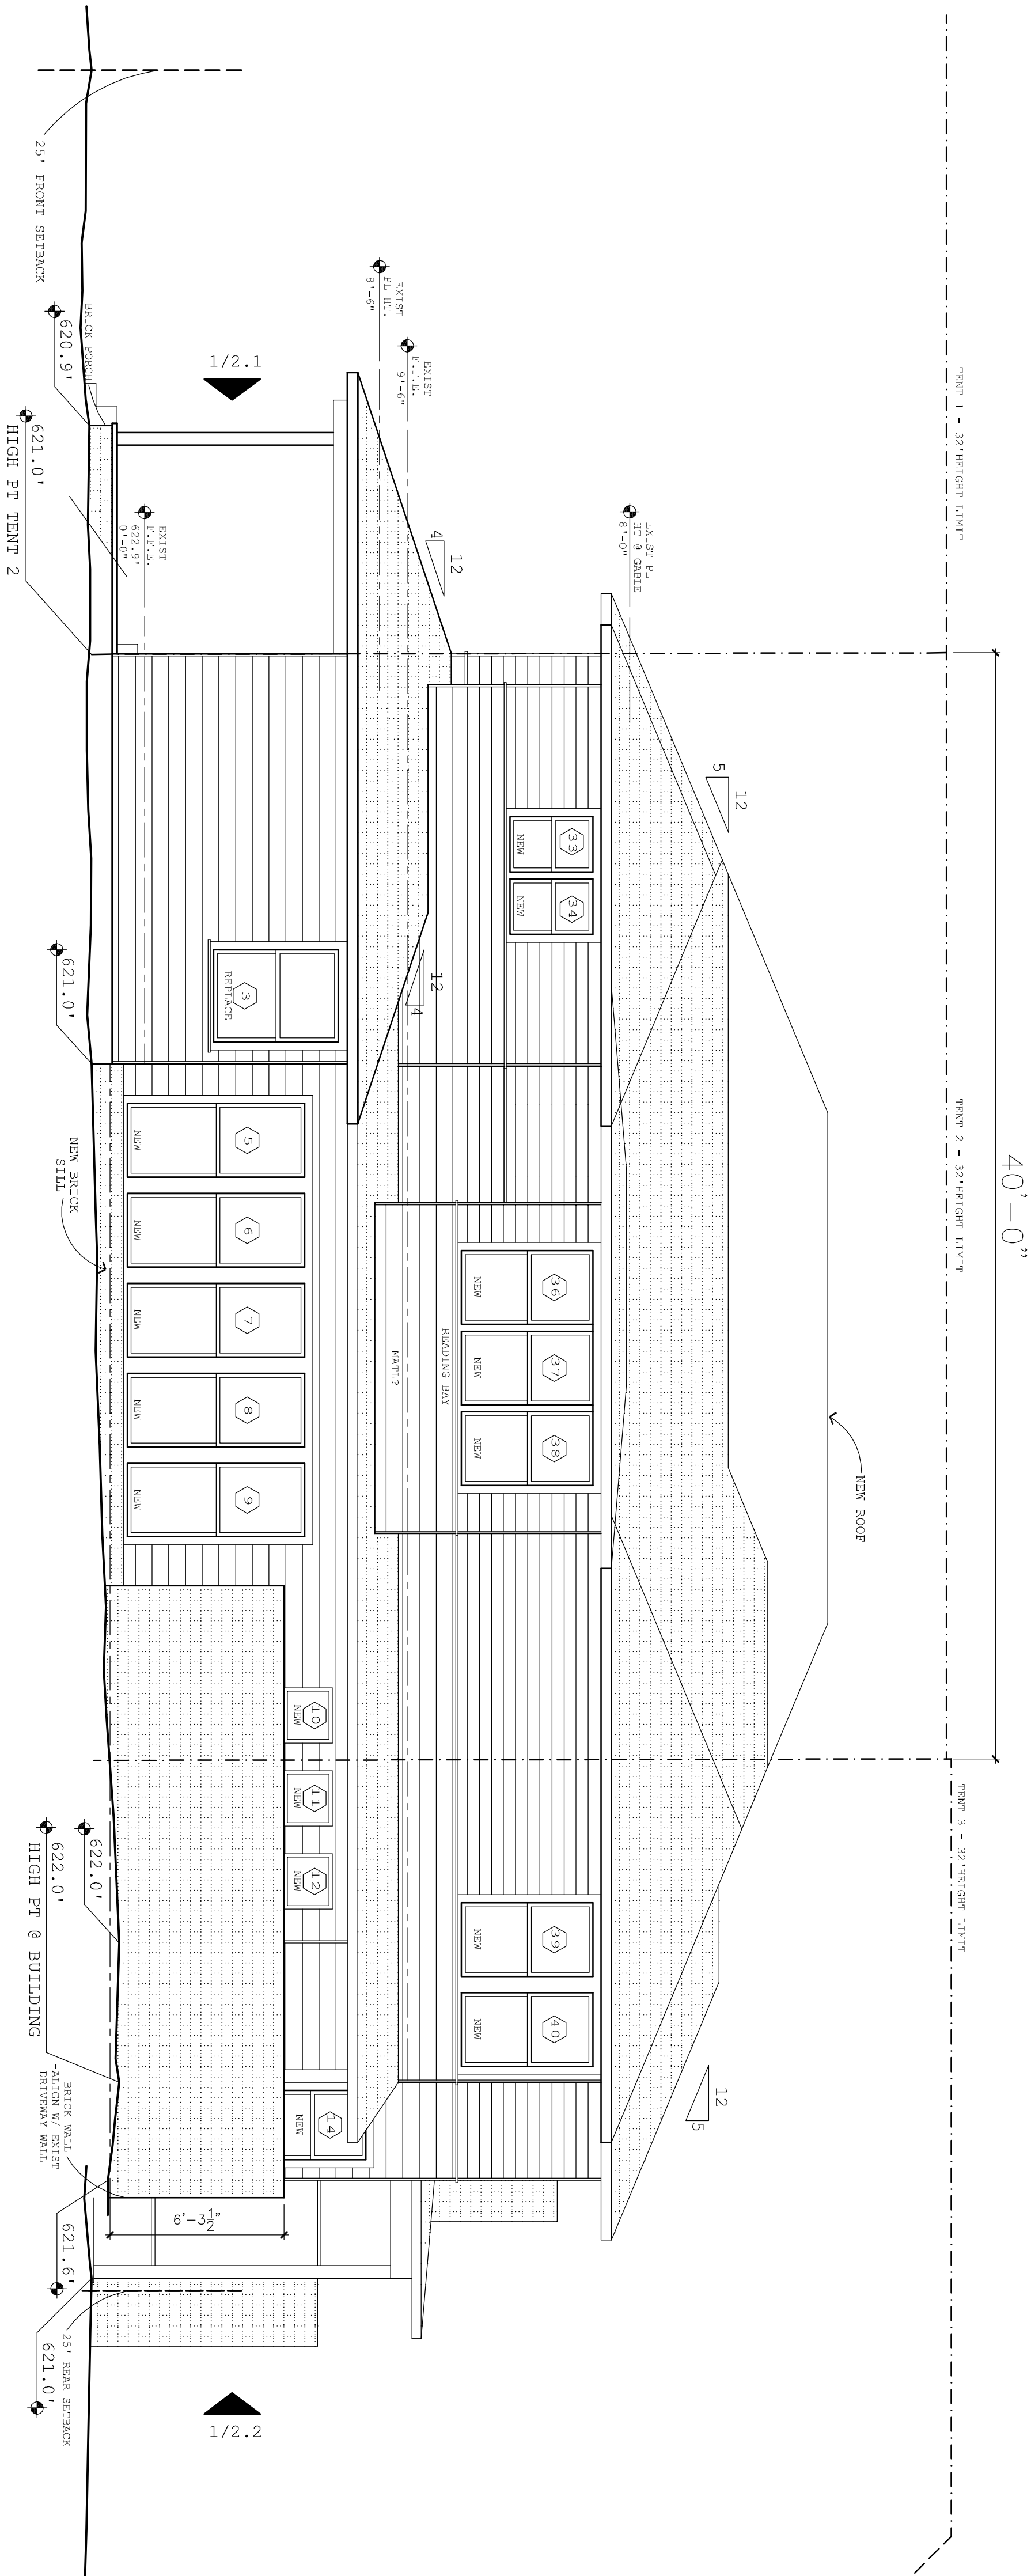

SCARBOROUGH HOUSE
3108 GLENVIEW AVENUE
AUSTIN TEXAS 78703

atlantis architects
4117 guadalupe street - studio B
austin texas 78751
ph 512.452.7800 fax 452.7801
atlantisarchitects.com

CHECK SET
16 JAN 18
CHECK SET
20 DEC 17
TO BUILDER
09 DEC 17

A

2.2

3108 GREENVIEW

SCARBOROUGH

NEW
PORCH

NEW D.H. + SIDING TO
MATCH EXISTING


EXIST FACADE
TO REMAIN

NEW FRONT
PORCH



3100 GLENVIEW - SIDE VIEW
FRONT W 32ND

SCARBOROUGH SIDE

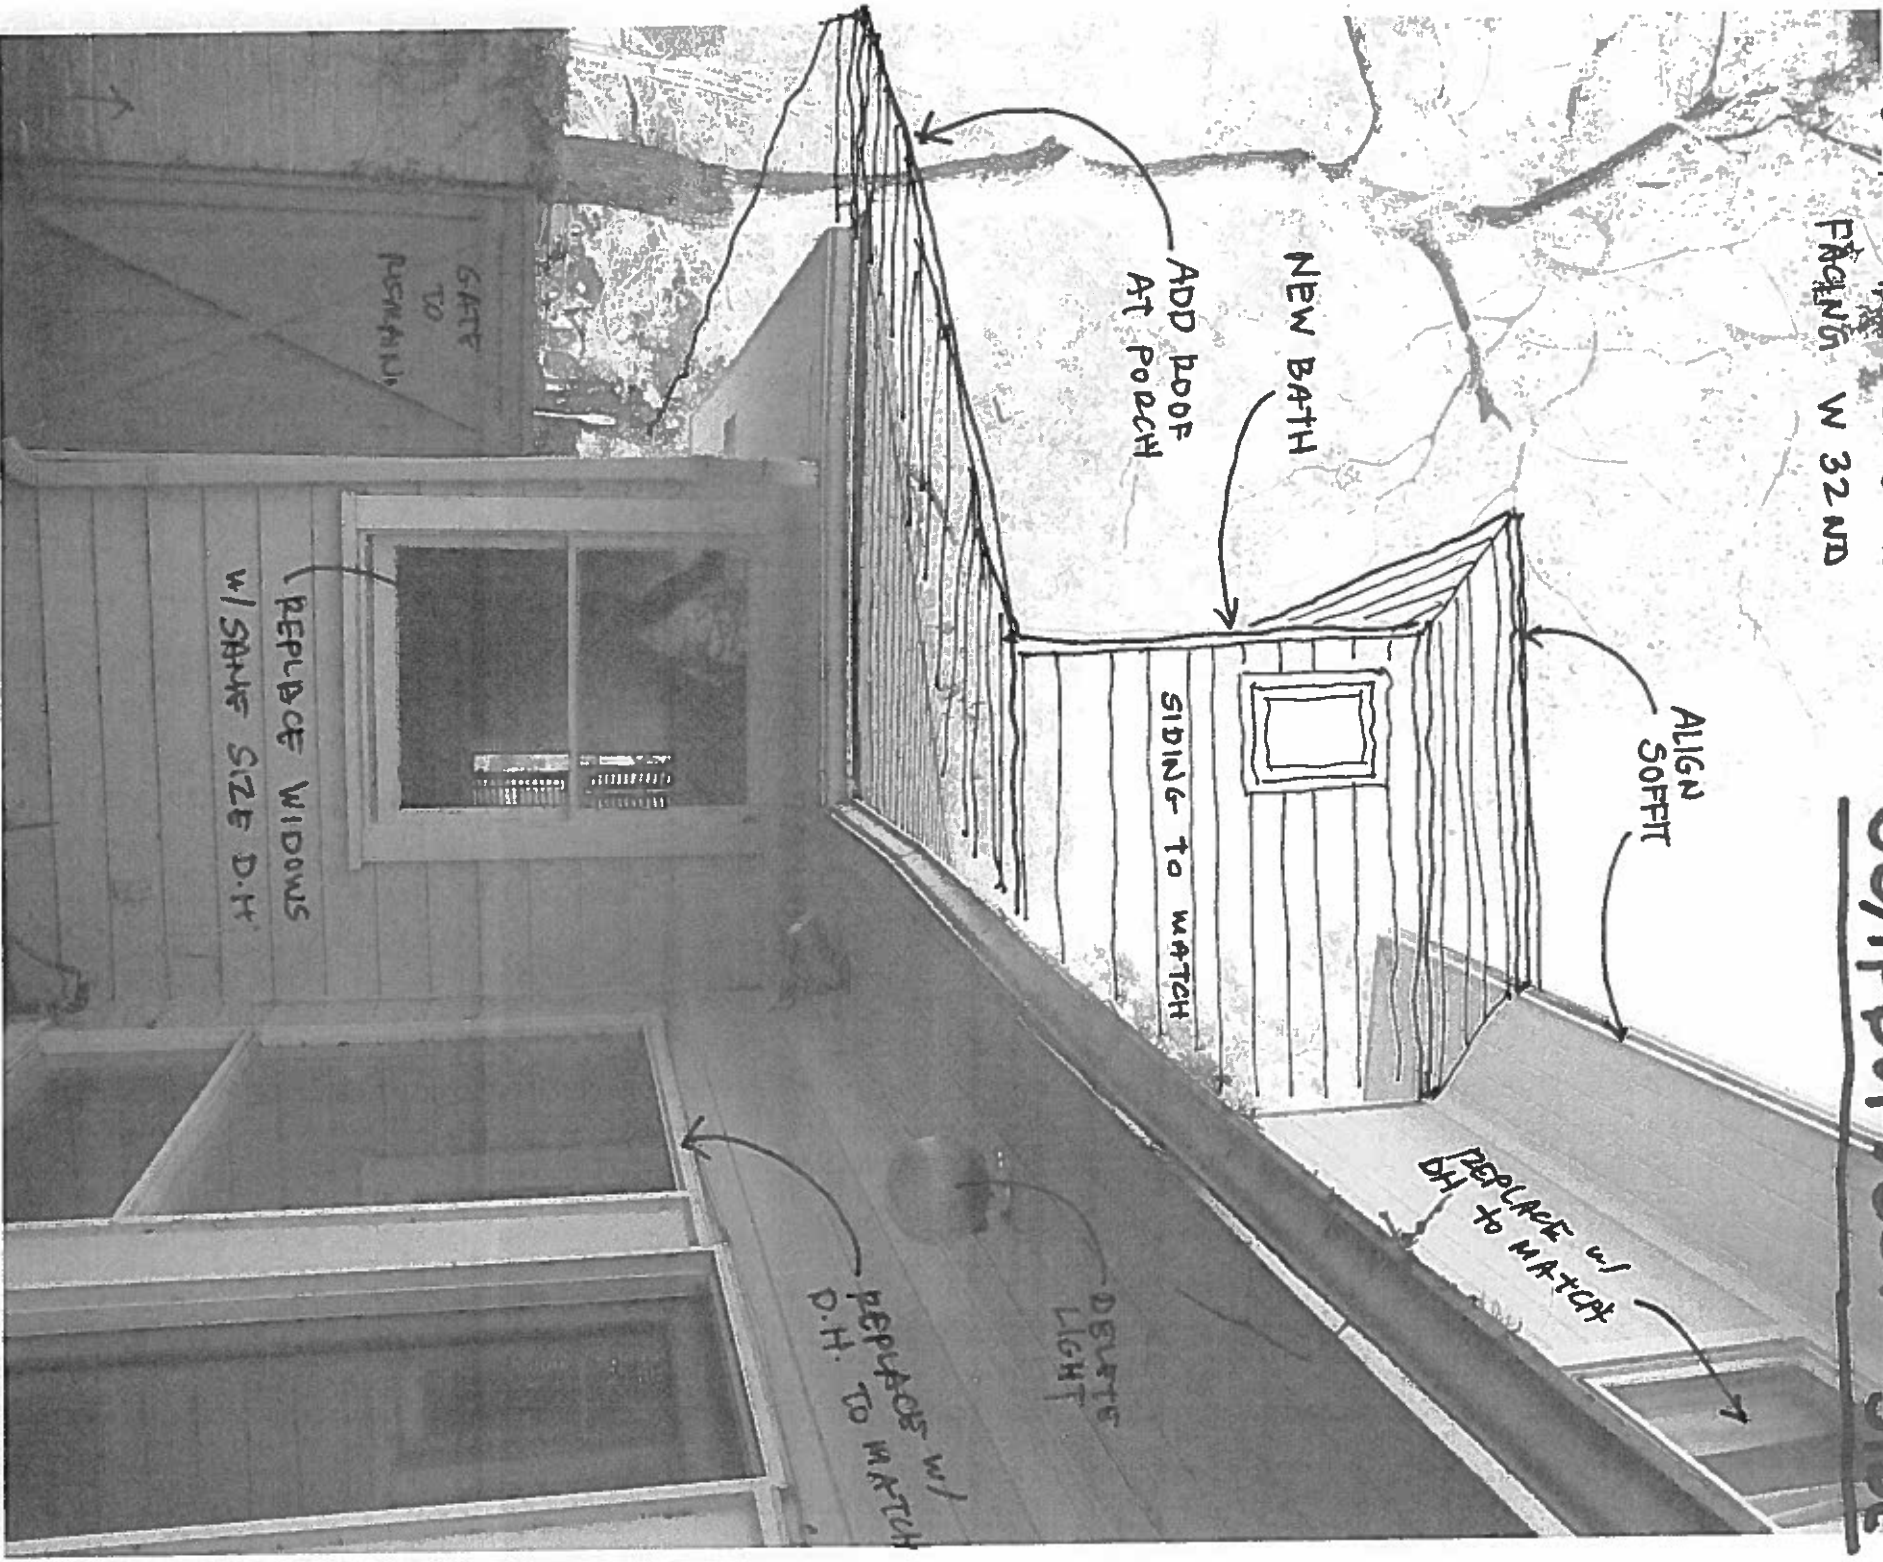

COURTYARD WALLS TO REMAIN AT 32ND STREET

3105 GLENVIEW PEAR
SCARBOROUGH

REMOVE FACED UP

REMOVE PATIO
+ SIGNAL STAIR

EXTEND
KITCHEN

ADD
SCREEN PORCH

