

PROJECT  
**WEST 9TH  
REMODEL**

1403 WEST 9TH STREET  
AUSTIN, TEXAS 78703

CLIENT  
LES CANTER

PROJECT DESIGNER  
MATT GARCIA DESIGN  
CONTACT: MATT GARCIA  
EMAIL: mattgarciaesign@gmail.com  
PHONE: 210-861-0978

STRUCTURAL ENGINEER

GENERAL CONTRACTOR

LANDSCAPE ARCHITECT

The drawings and written material herein constitute original work of the designer, and as an intellectual property and instruments of service, are subject to copyright and may not be reproduced, distributed, published or used in any way without the written express consent of the designer.

ISSUE  
CLIENT REVIEW 1 - JUNE 7 2018


REVISIONS

TITLE

DATE

JUNE 07 2018

SHEET

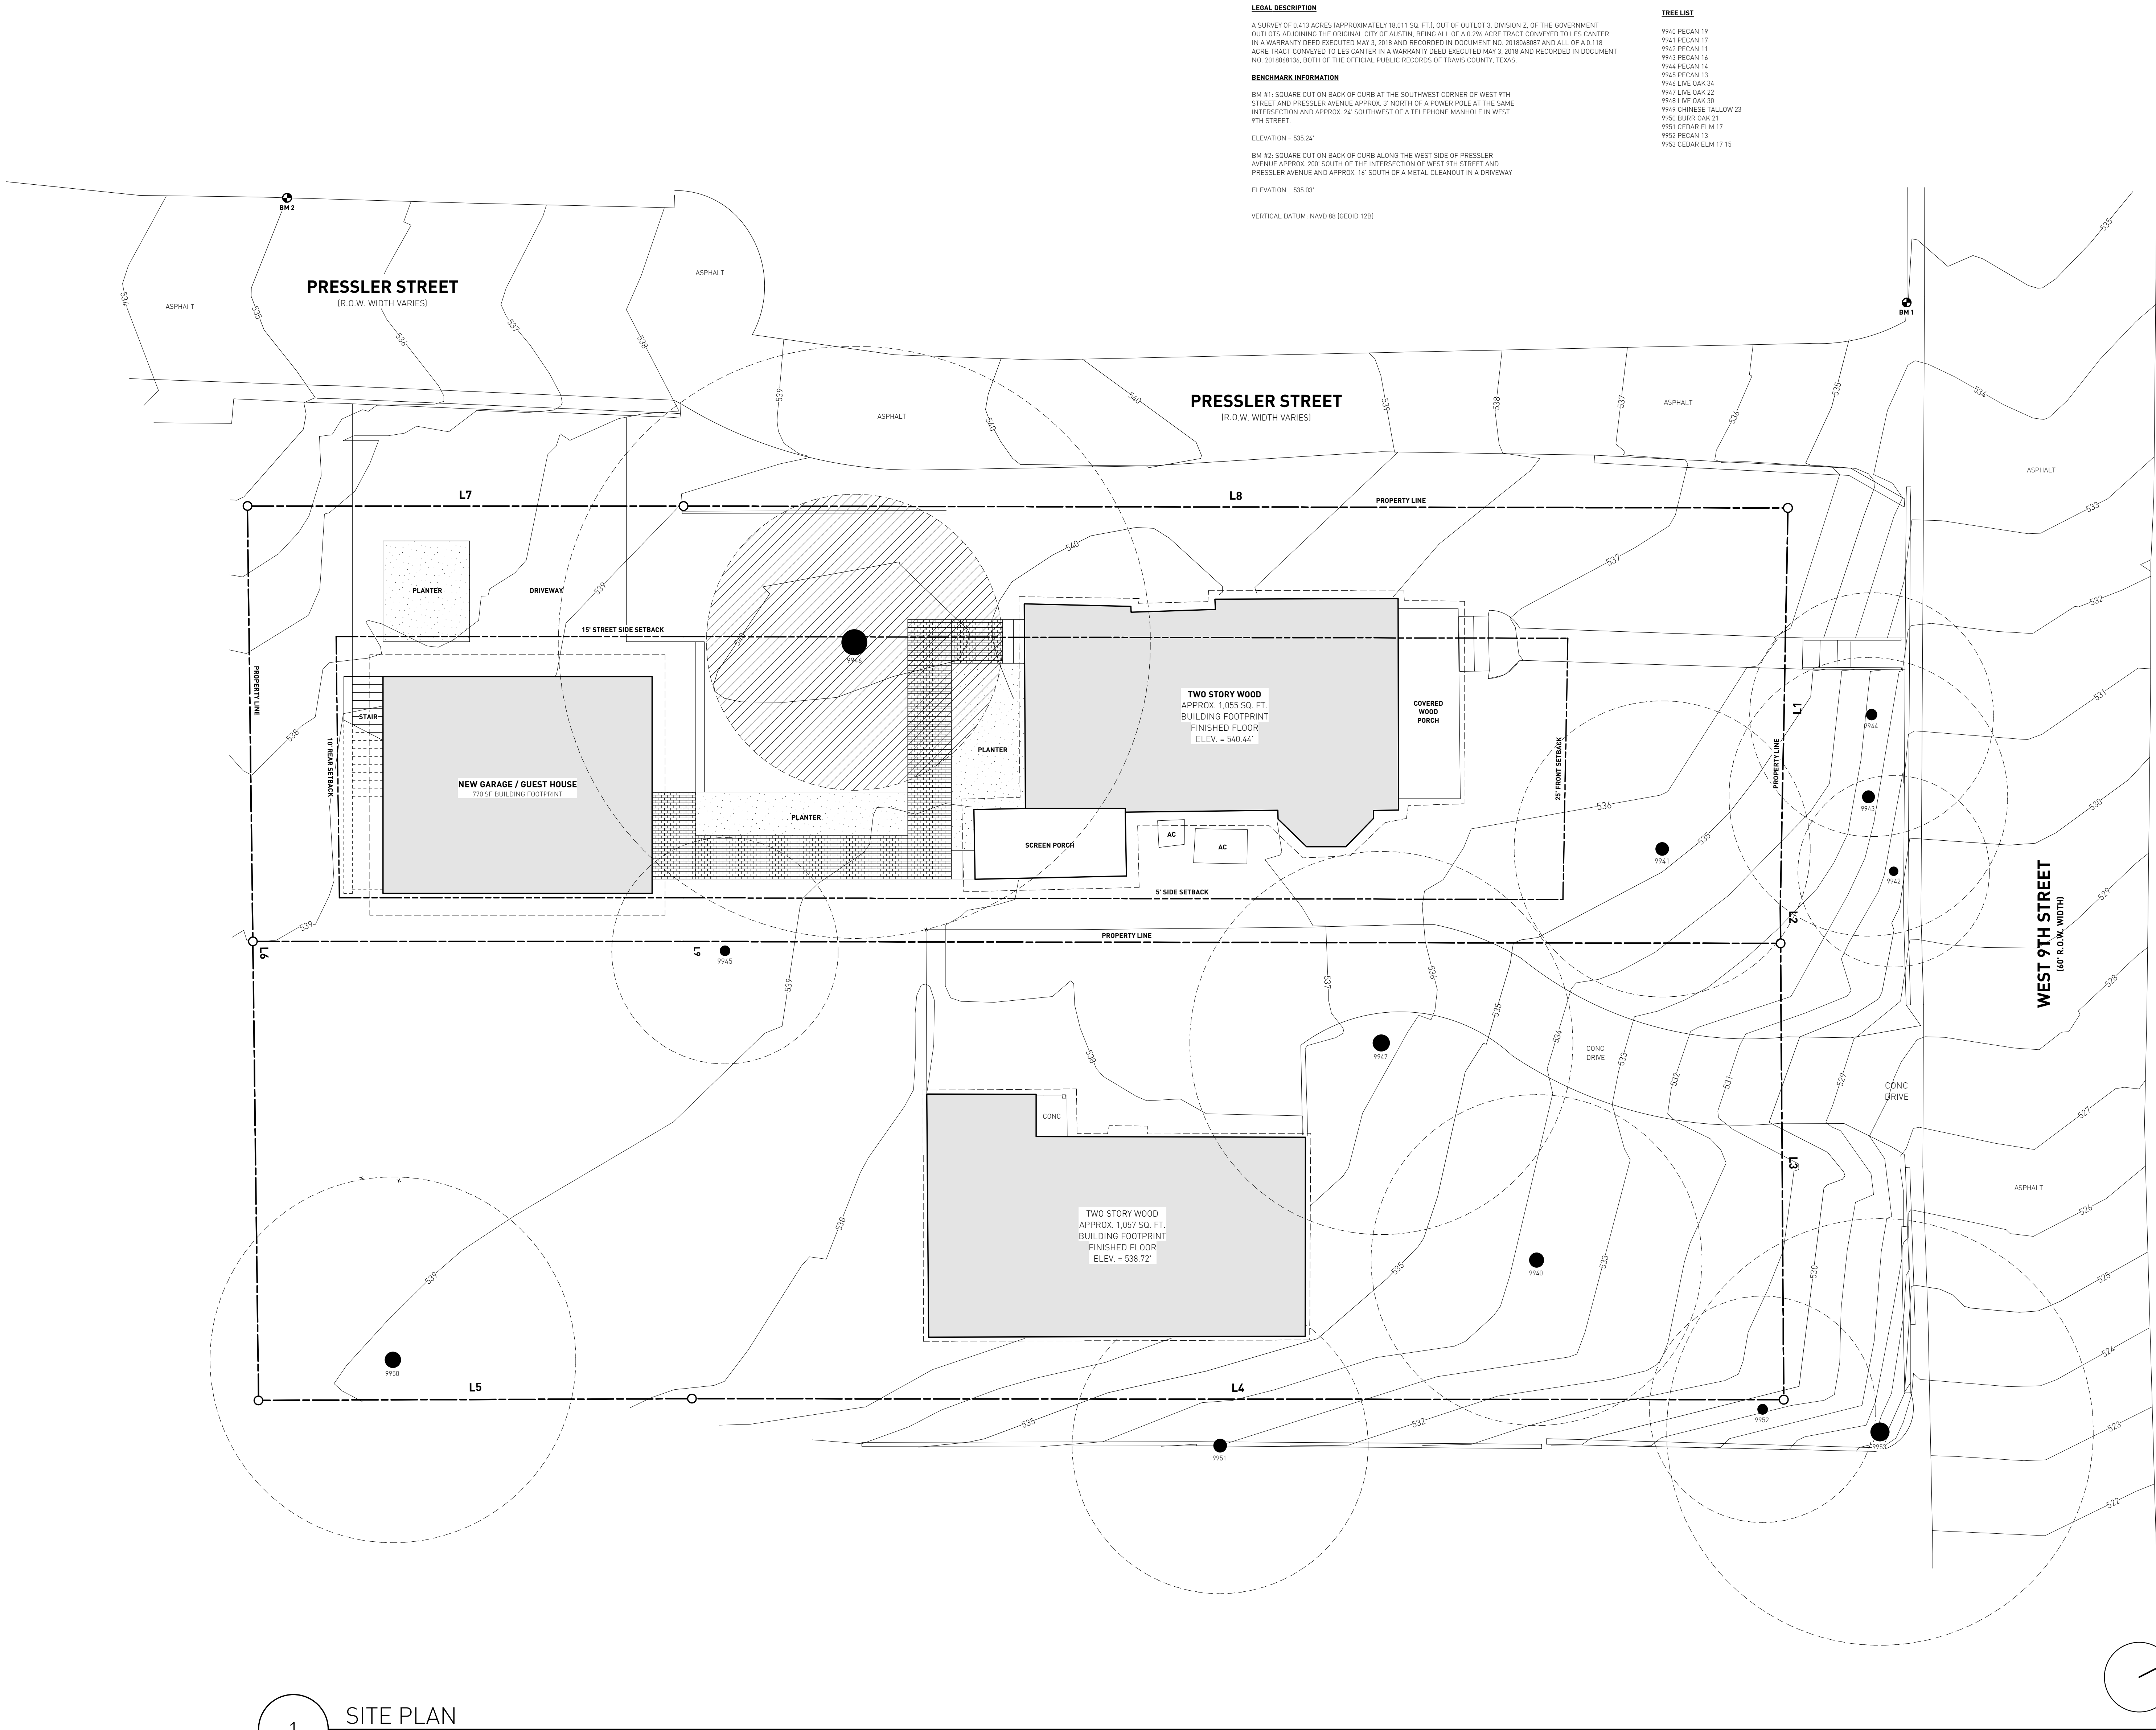

1 SITE PLAN  
1/8" = 1'-0"