

05/19/2017

CITY OF AUSTIN, TEXAS
DEPARTMENT OF PUBLIC WORKS



REHABILITATION OF THE 1887
WEST SIXTH STREET BRIDGE
AT SHOAL CREEK -PHASE II








PROJECT MANAGEMENT
CITY OF AUSTIN
PLANNING DEPARTMENT
PROJECT MANAGER DIVISION


PREPARED & SUBMITTED FOR APPROVAL BY:

ENGINEERING SERVICES
D I V I S I O N



REVIEWED BY:











1

[illegible]

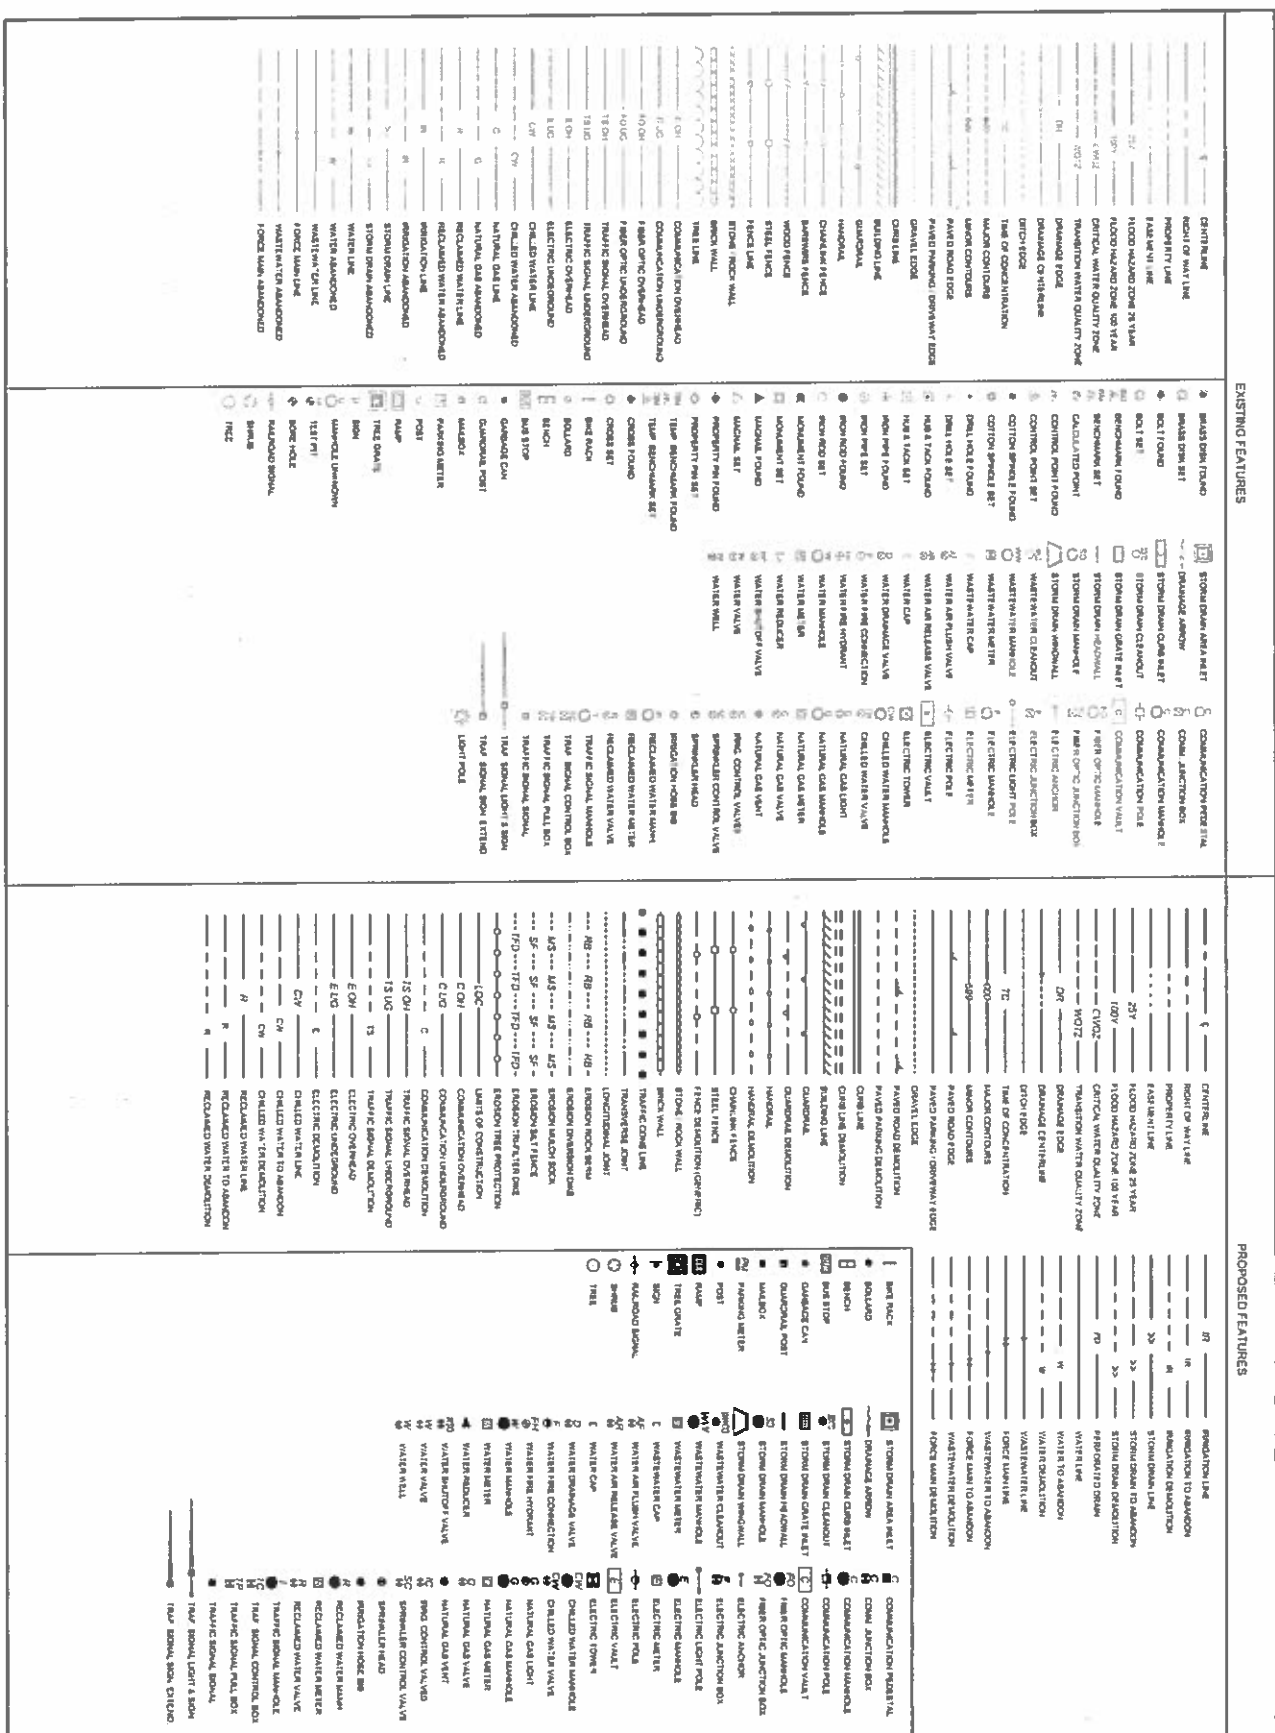






NOTES

LEGEND:




SPARKS ENGINEERING, INC.
933 NORTH FLORES STREET
SAN ANTONIO, TEXAS 78212


CITY OF AUSTIN, TEXAS
DEPARTMENT OF PUBLIC WORKS
ENGINEERING SERVICES DIVISION

REHABILITATION OF THE 1887 WEST SIXTH
STREET BRIDGE AT SHOAL CREEK - PHASE II

PROJECT OVERVIEW PLAN

C1001	3 or 10
-------	---------

HORIZONTAL SCALE IN FEET

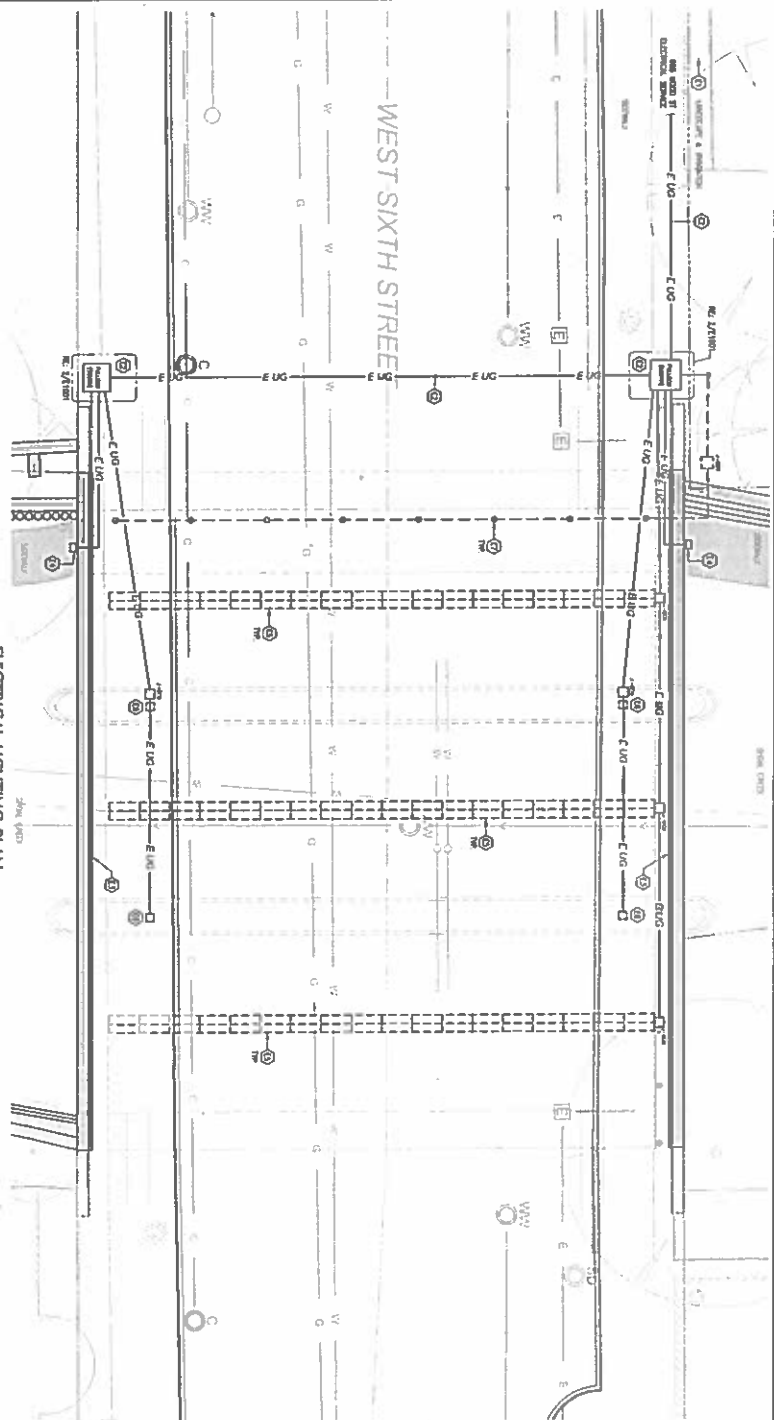


LIGHT FIXTURE SCHEDULE


- [illegible]

ELECTRICAL LIGHTING PLAN

1

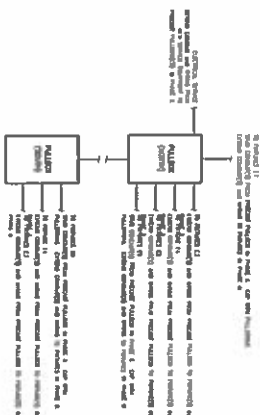

PULLBOX CONDUIT CONNECTIONS

cat: 2 nit

GENERAL NOTES:


PHASE II KEYED NOTES

- [illegible]

PHASE III KEYED NOTES:










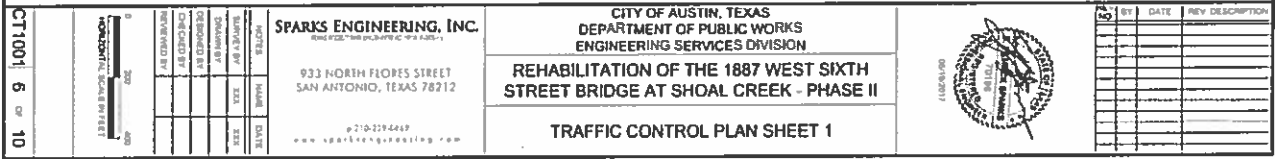

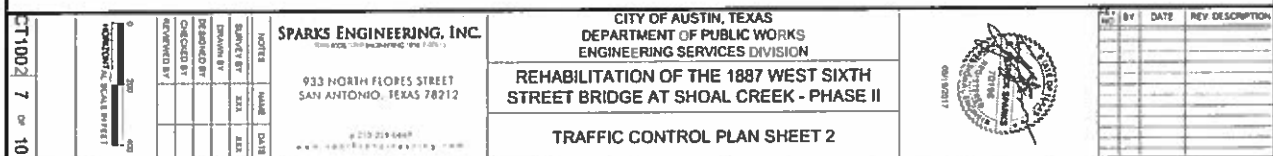

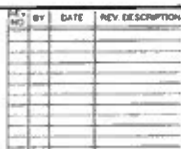


S5001 8 or 10		SPARKS ENGINEERING, INC. PLANS PREPARED BY SPARKS ENGINEERING, INC. 1987		CITY OF AUSTIN, TEXAS DEPARTMENT OF PUBLIC WORKS ENGINEERING SERVICES DIVISION			REV. NO. BY DATE REV. DESCRIPTION
		933 NORTH FLORES STREET SAN ANTONIO, TEXAS 78212 512-329-4869 WWW.SPARKSENG.COM		REHABILITATION OF THE 1887 WEST SIXTH STREET BRIDGE AT SHOAL CREEK - PHASE II PARAPET PROFILES AND SECTIONS			



PARAPET PROFILES AND SECTIONS

9 213-226-6049

\$5001 | 8 or 10

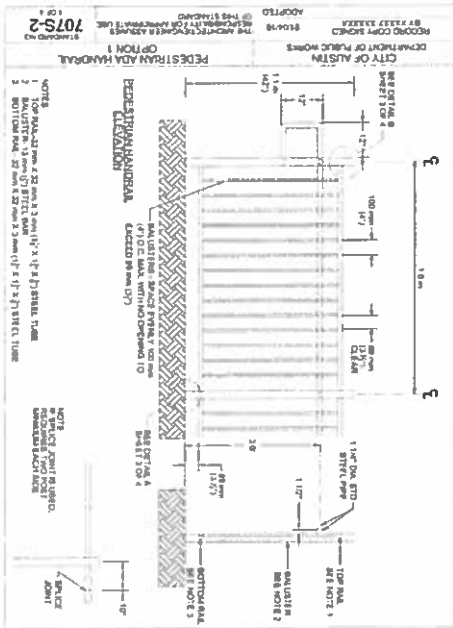

1. TEMPORARY PEDESTRIAN ADA HAND

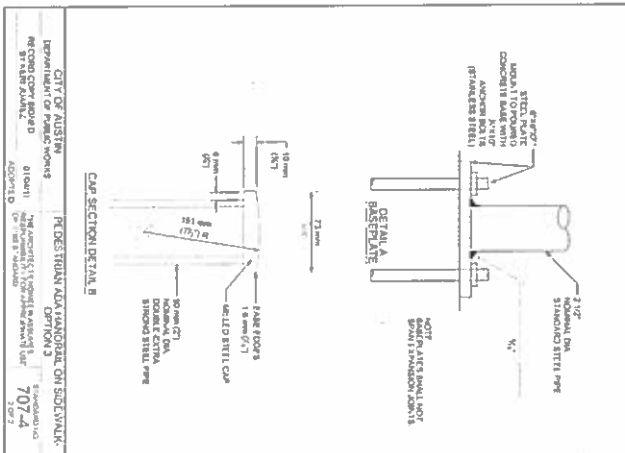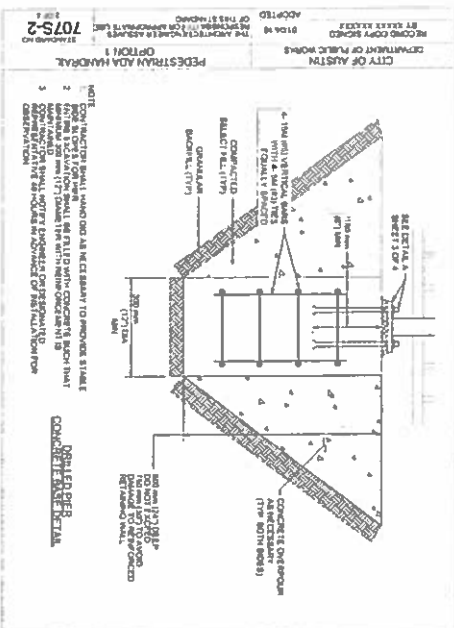

2. TEMPORARY PEDESTRIAN ADA HAND

NOTES	NAME	DATE	
SUBMIT BY	JAN	EST	
DESIGNED BY			
CHECKED BY			
REVIEWED BY			