



THE REPUBLIC / PROPOSED PUBLIC PLAZA - DIMENSIONS







THE REPUBLIC / PROPOSED PUBLIC PLAZA - CIRCULATION

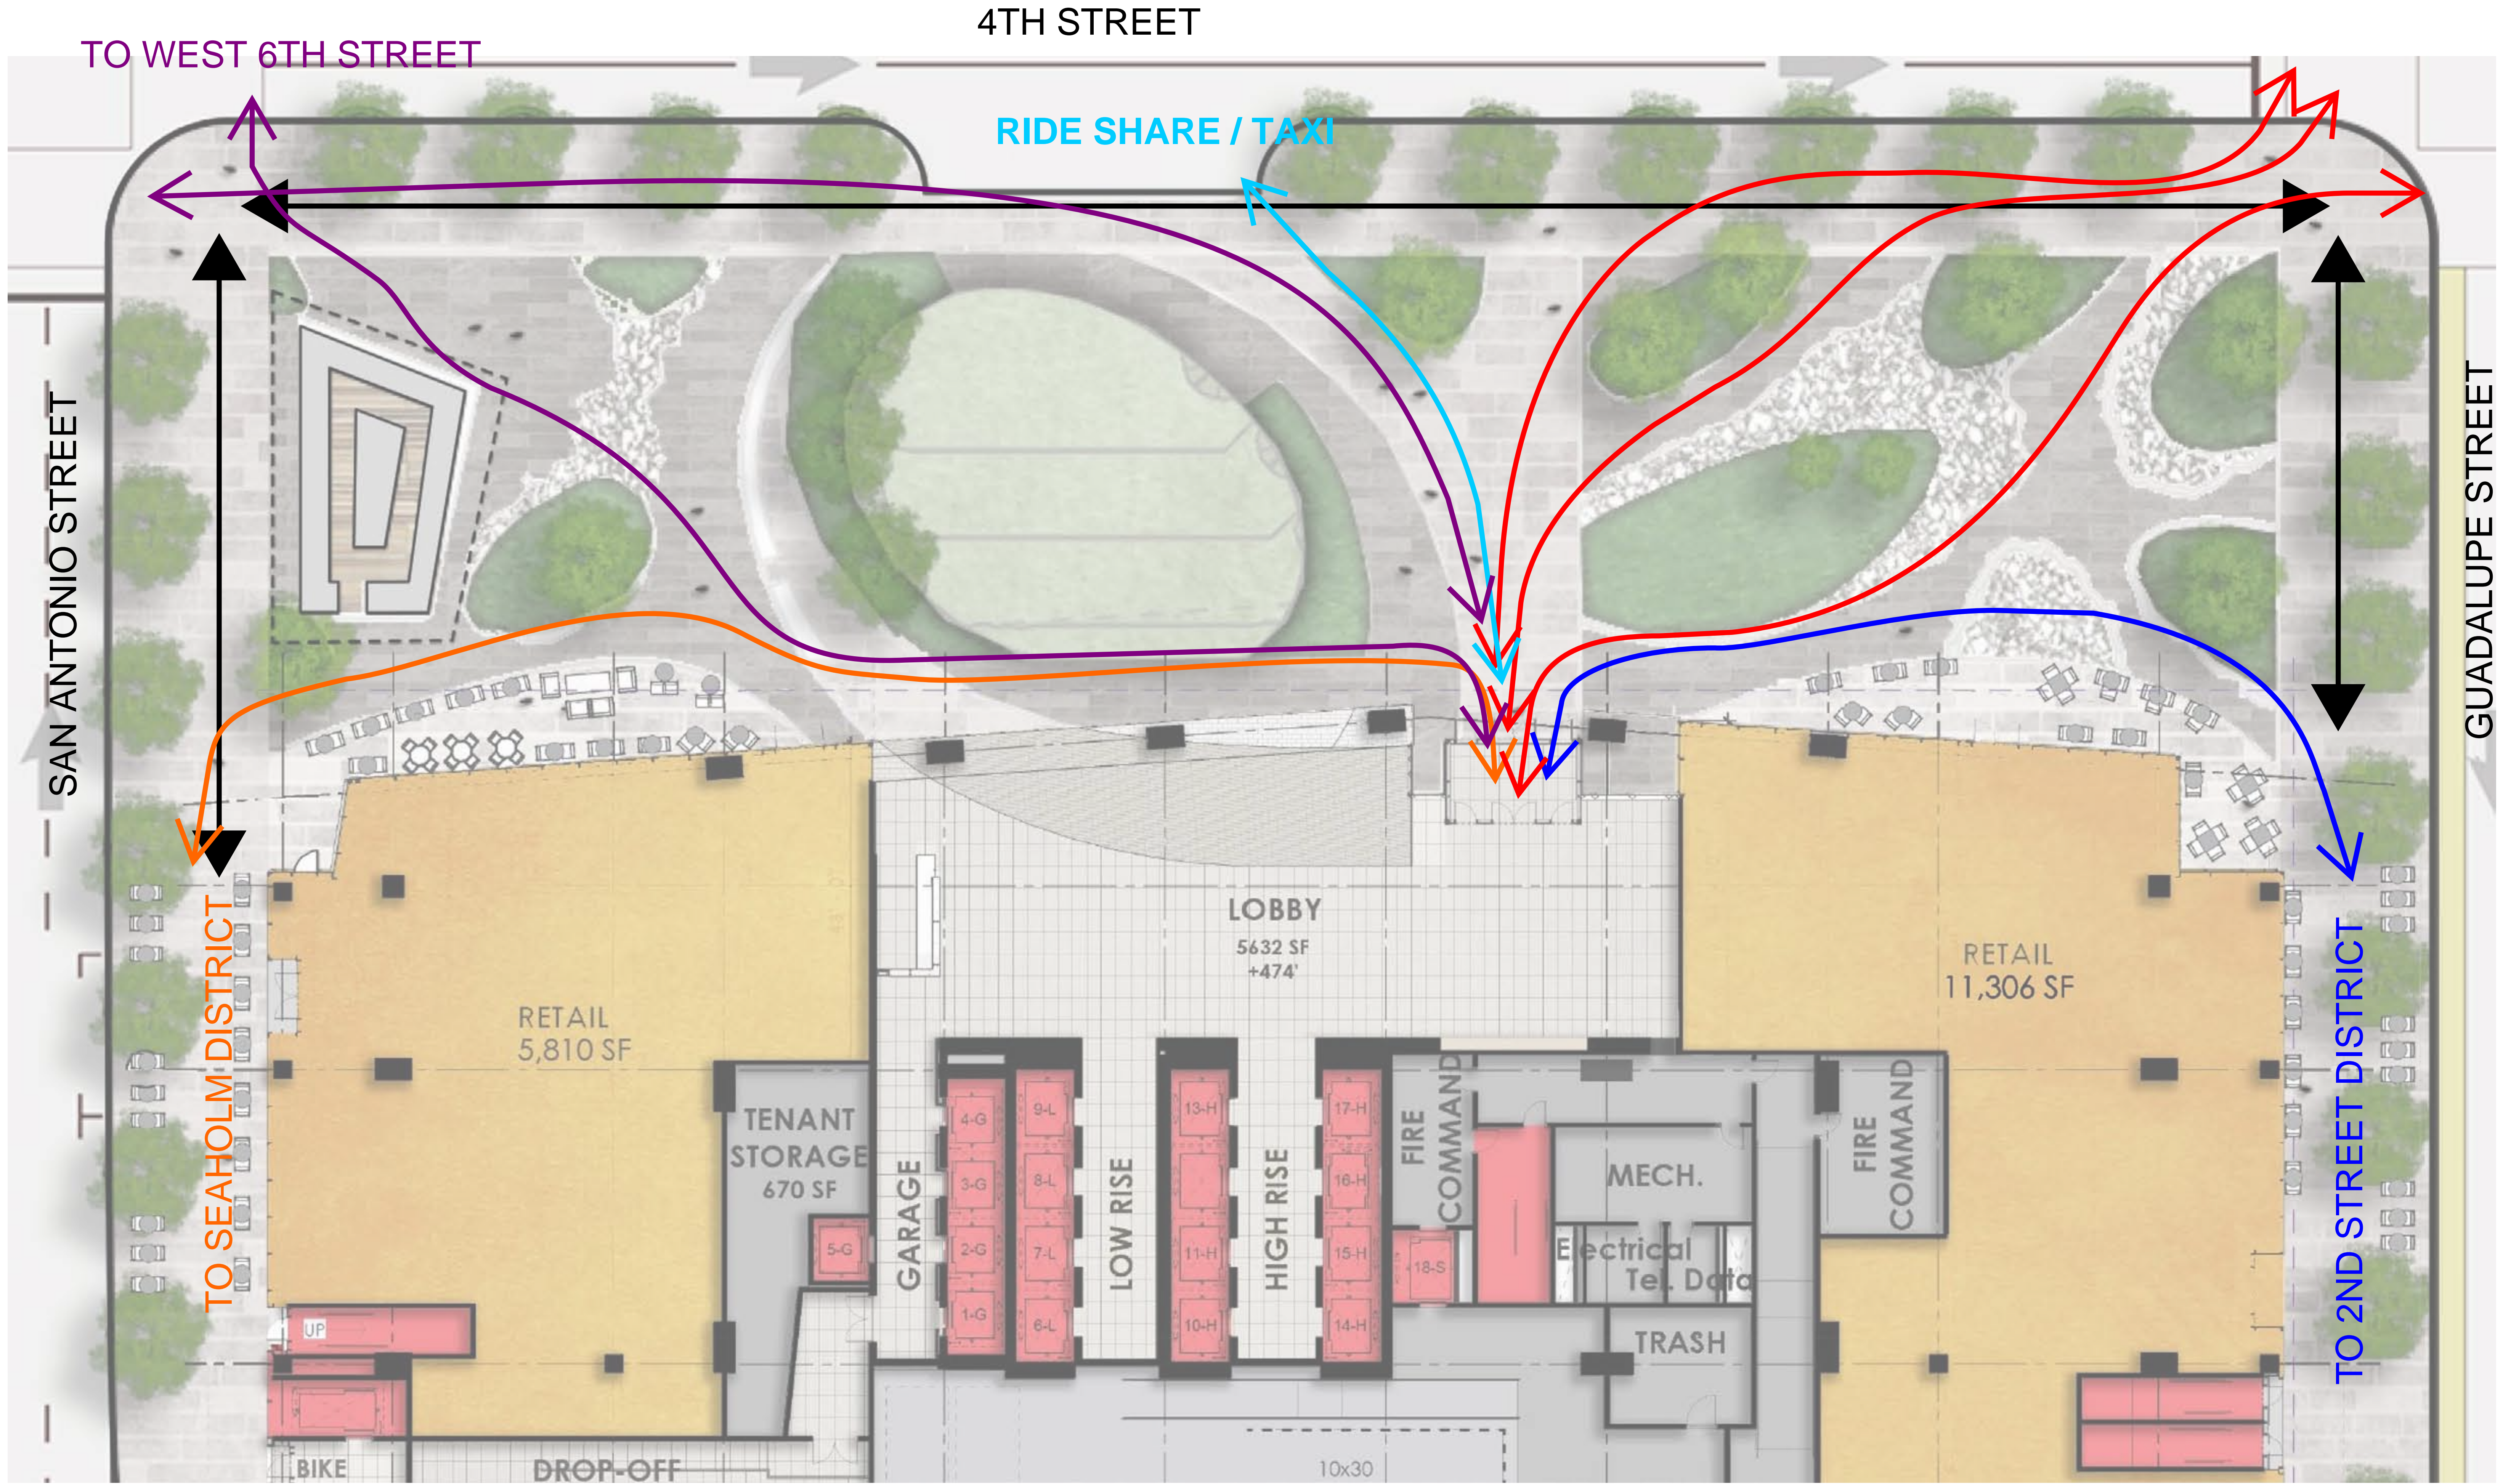

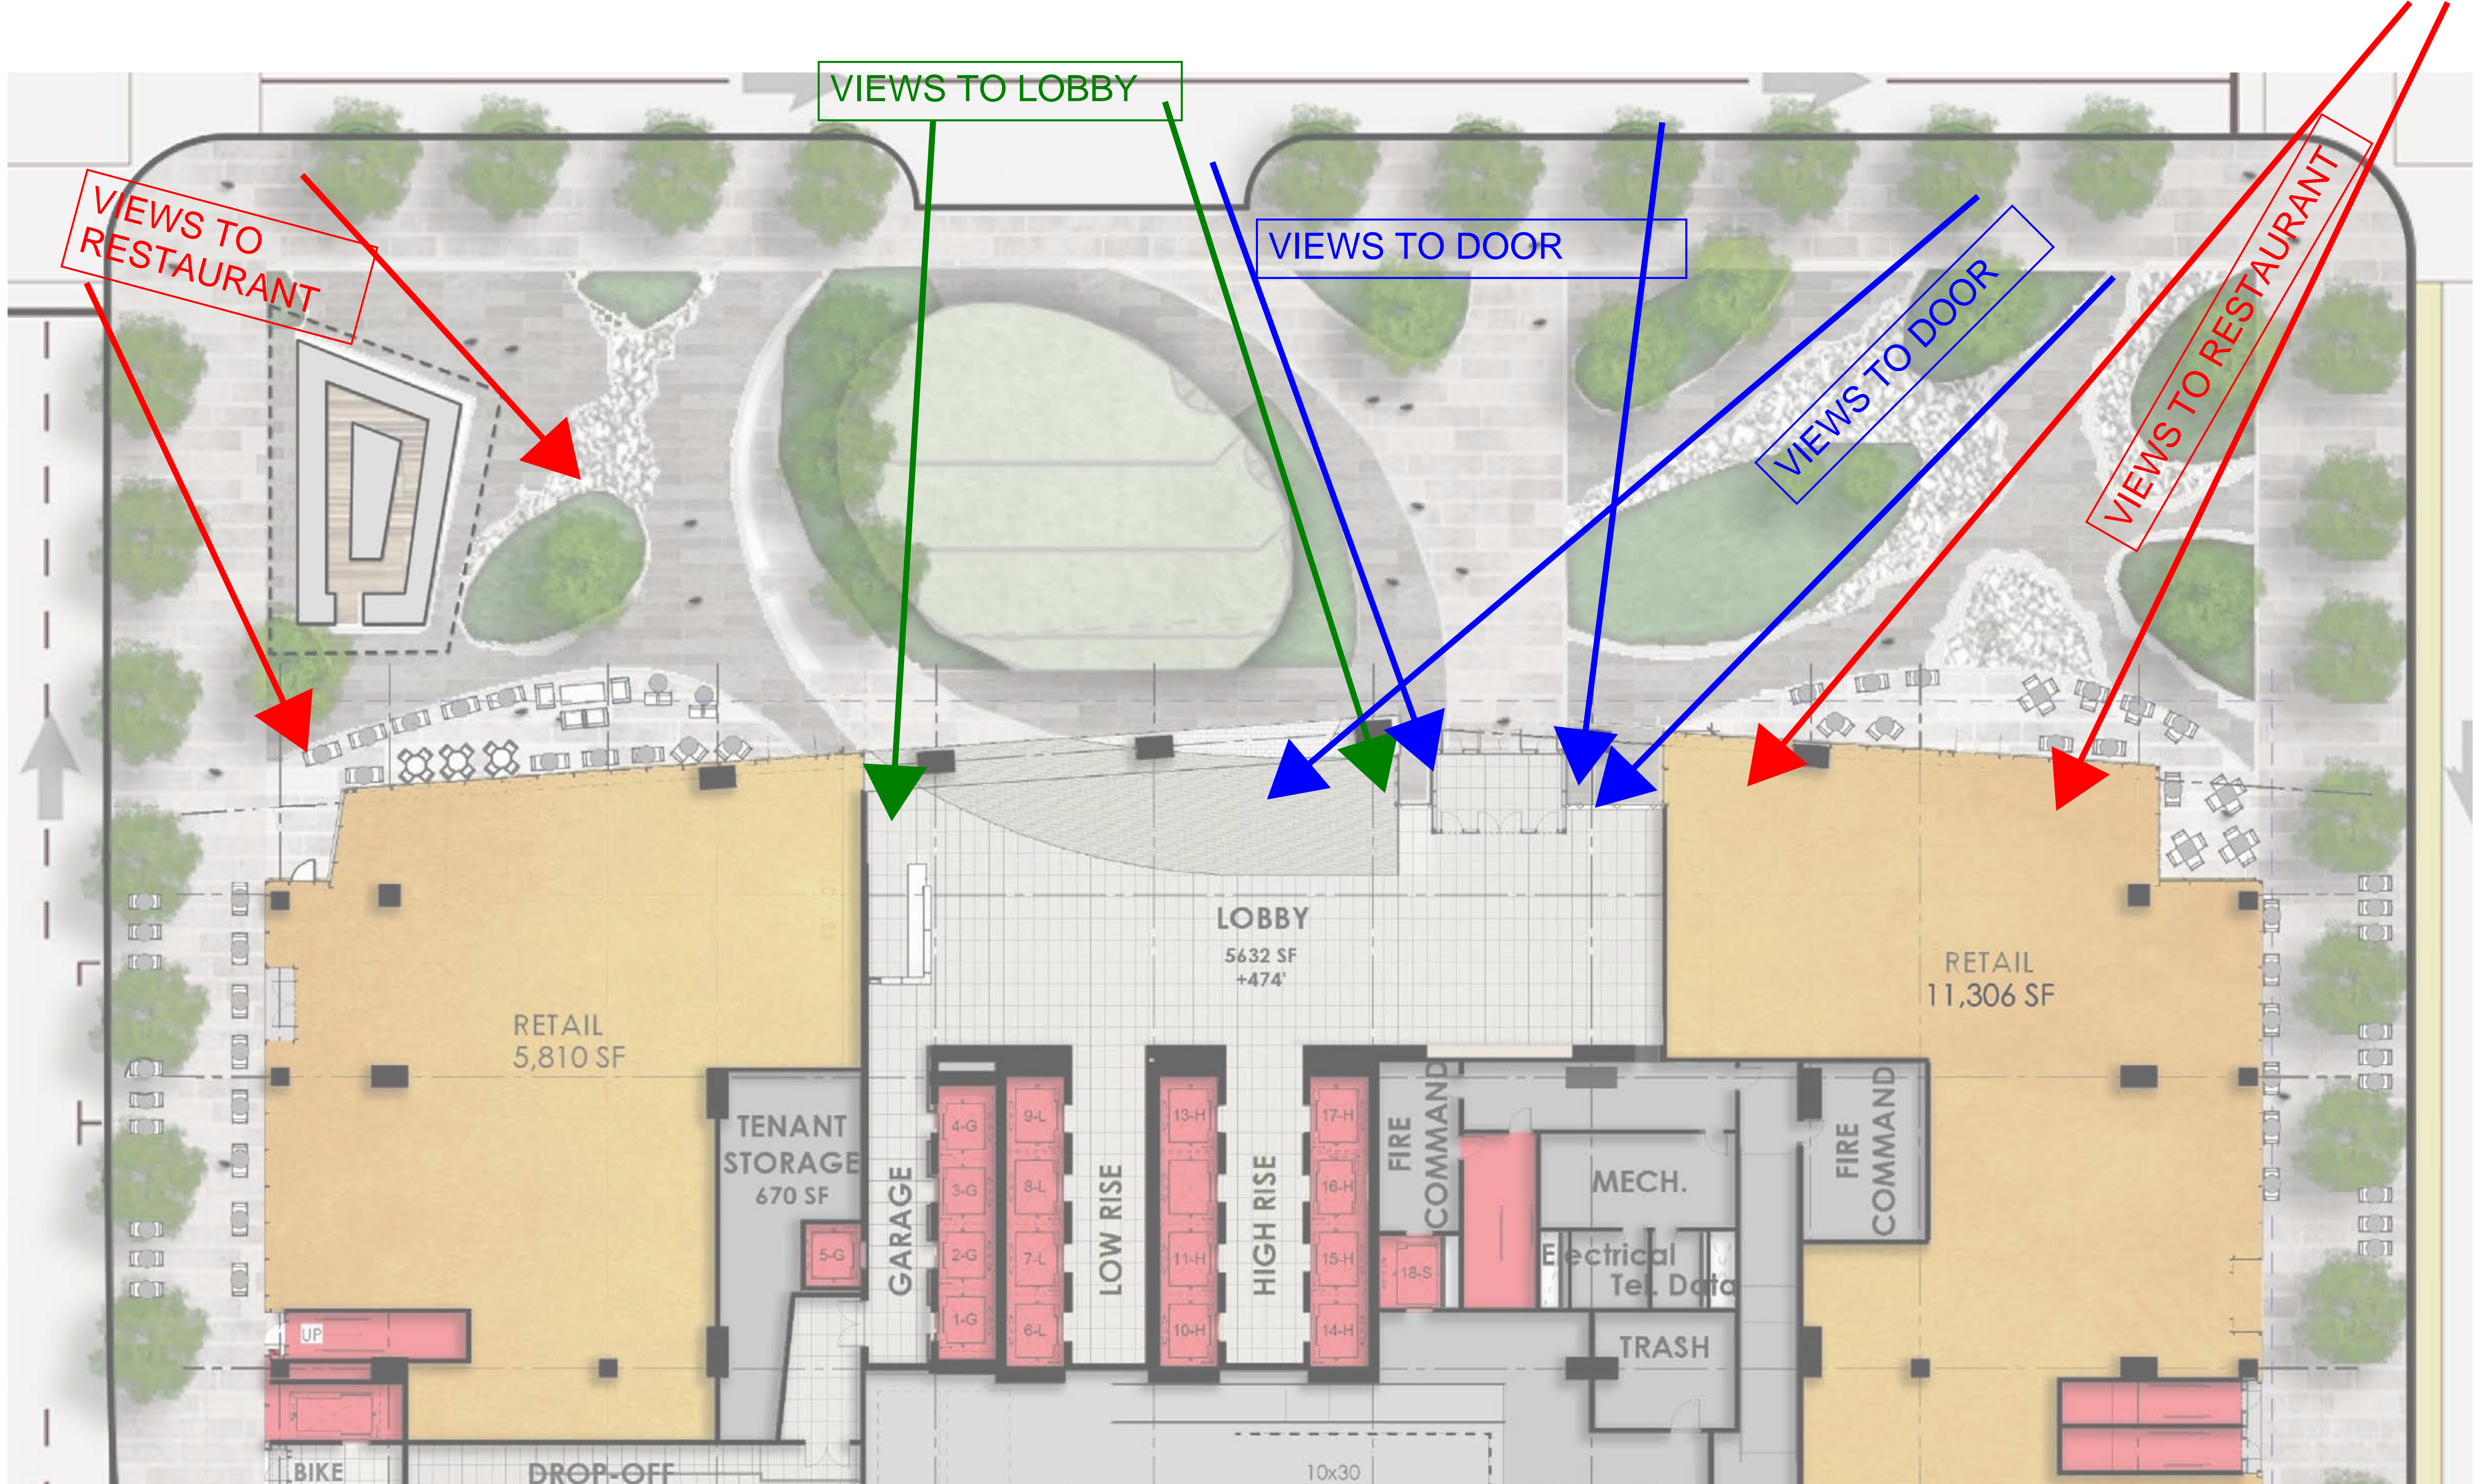

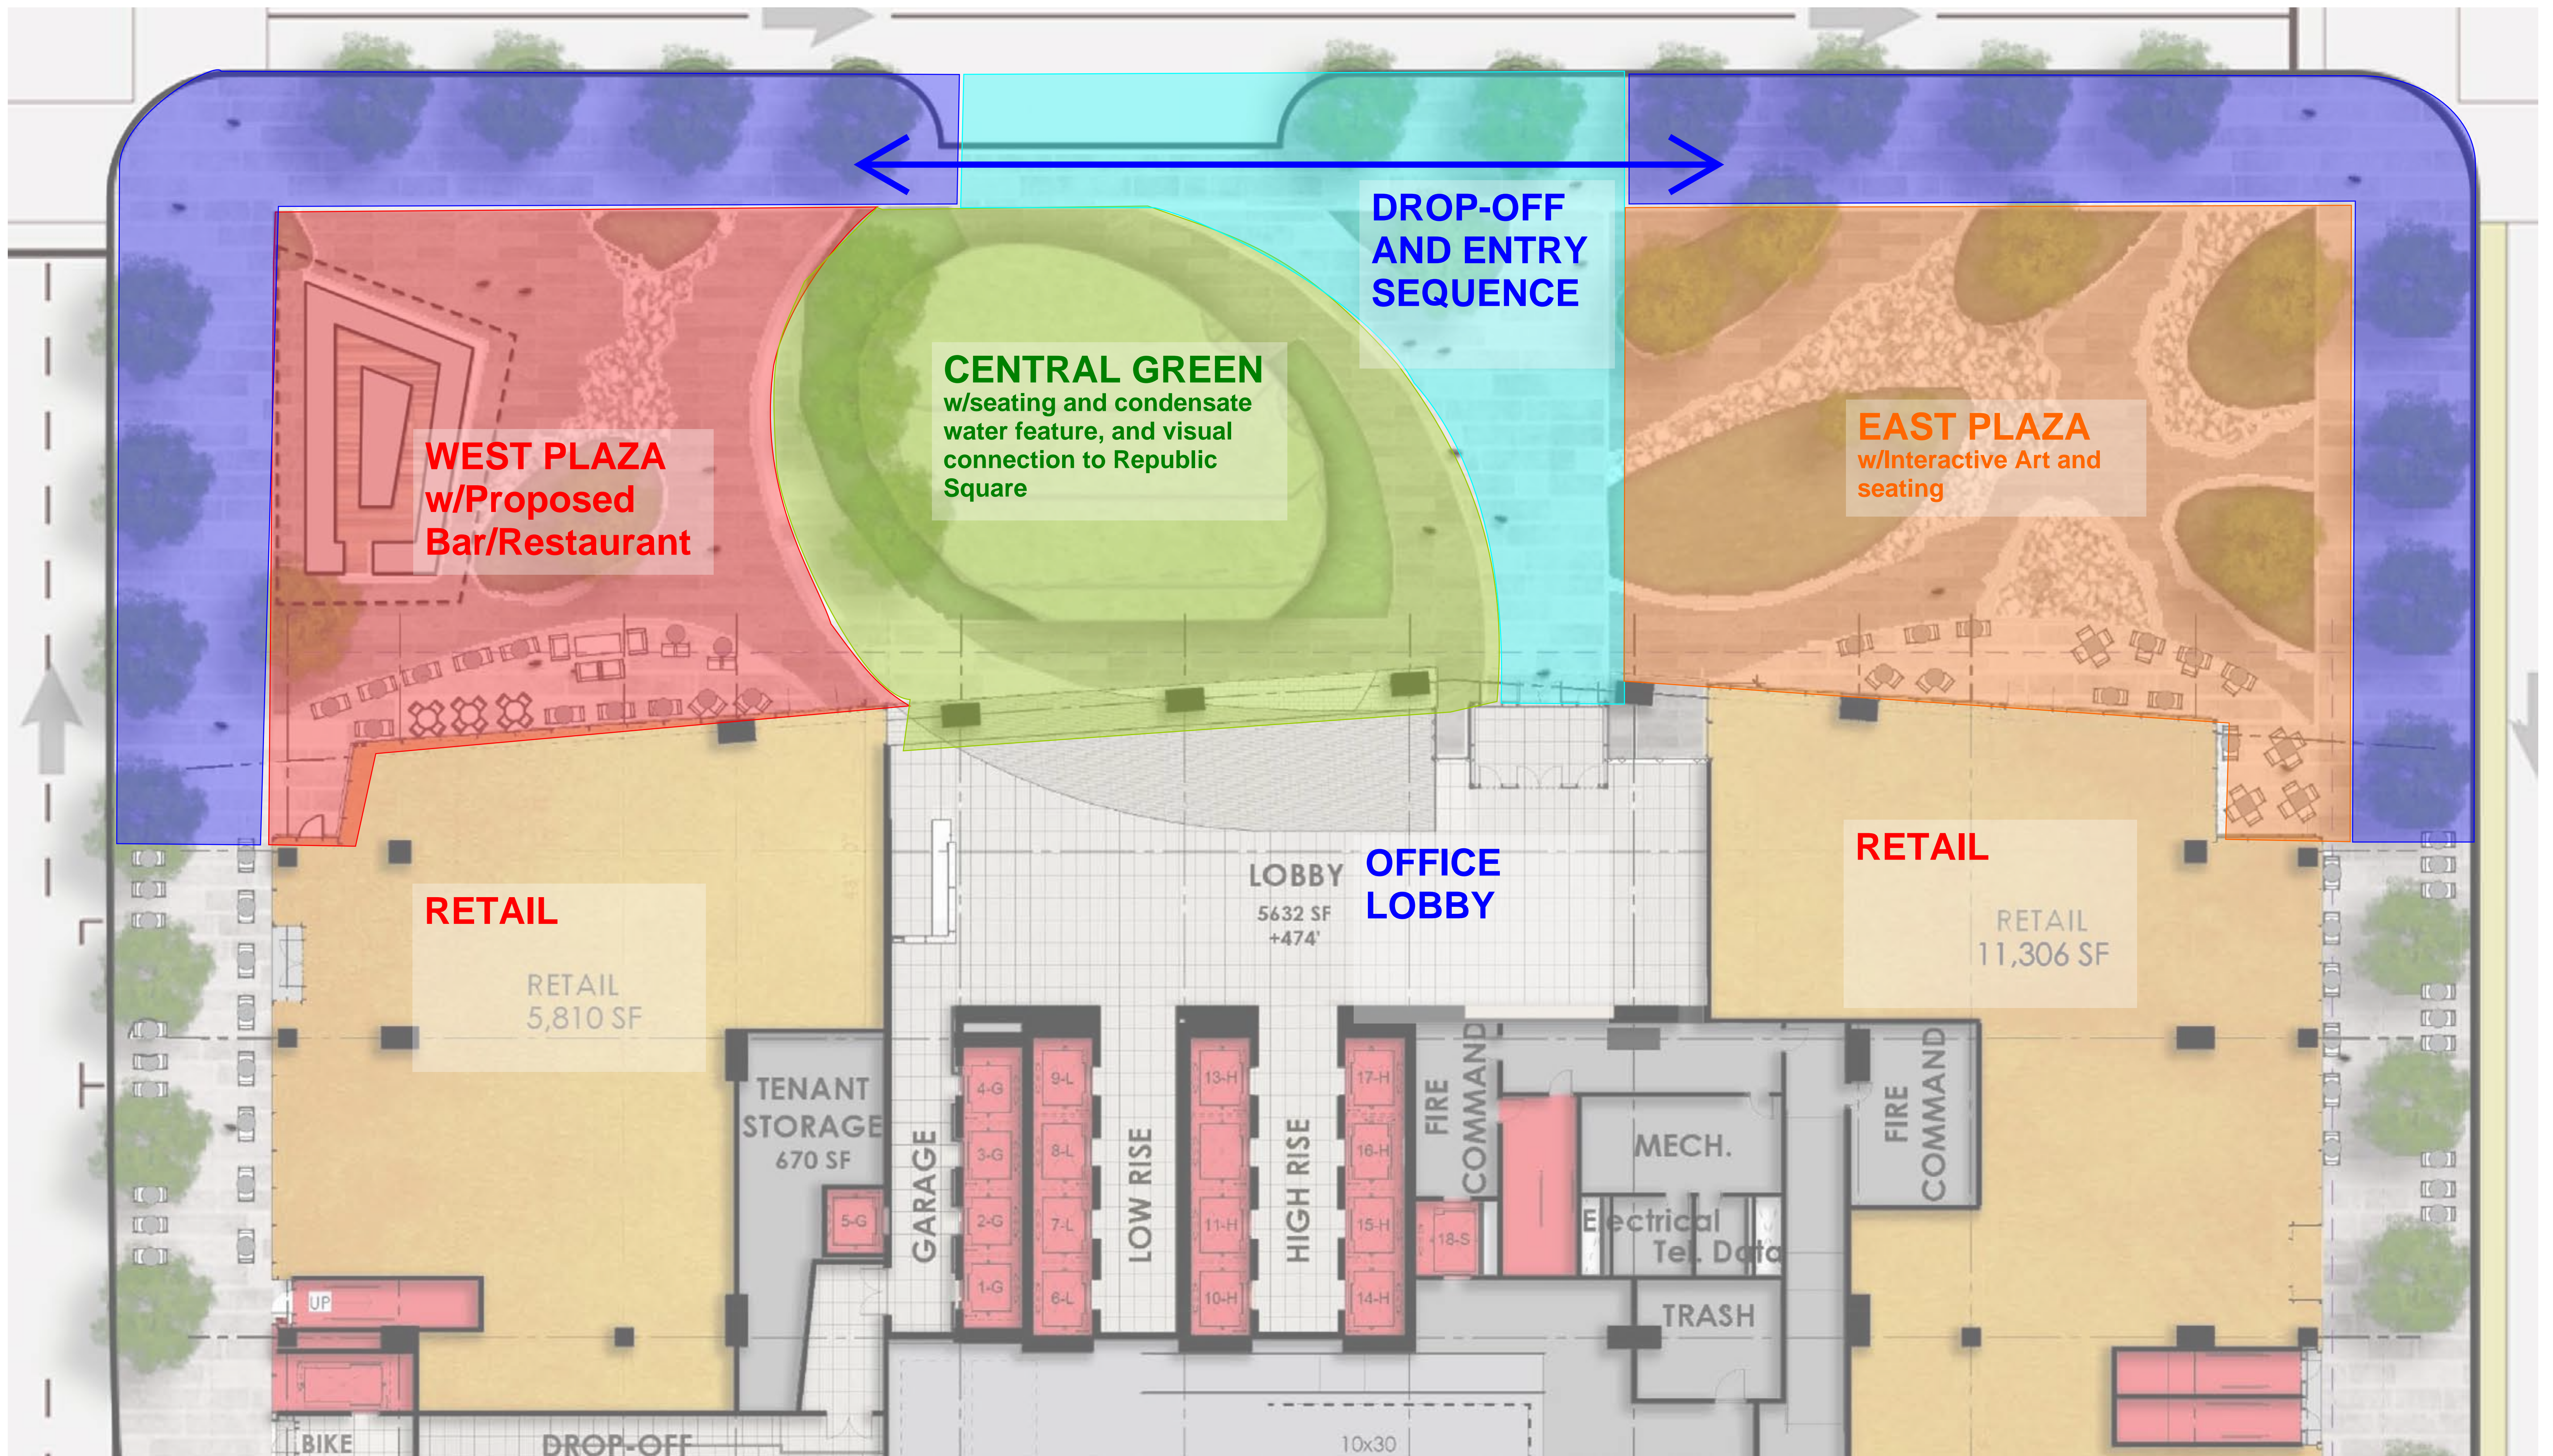

THE REPUBLIC / PROPOSED PUBLIC PLAZA - SUBSPACES

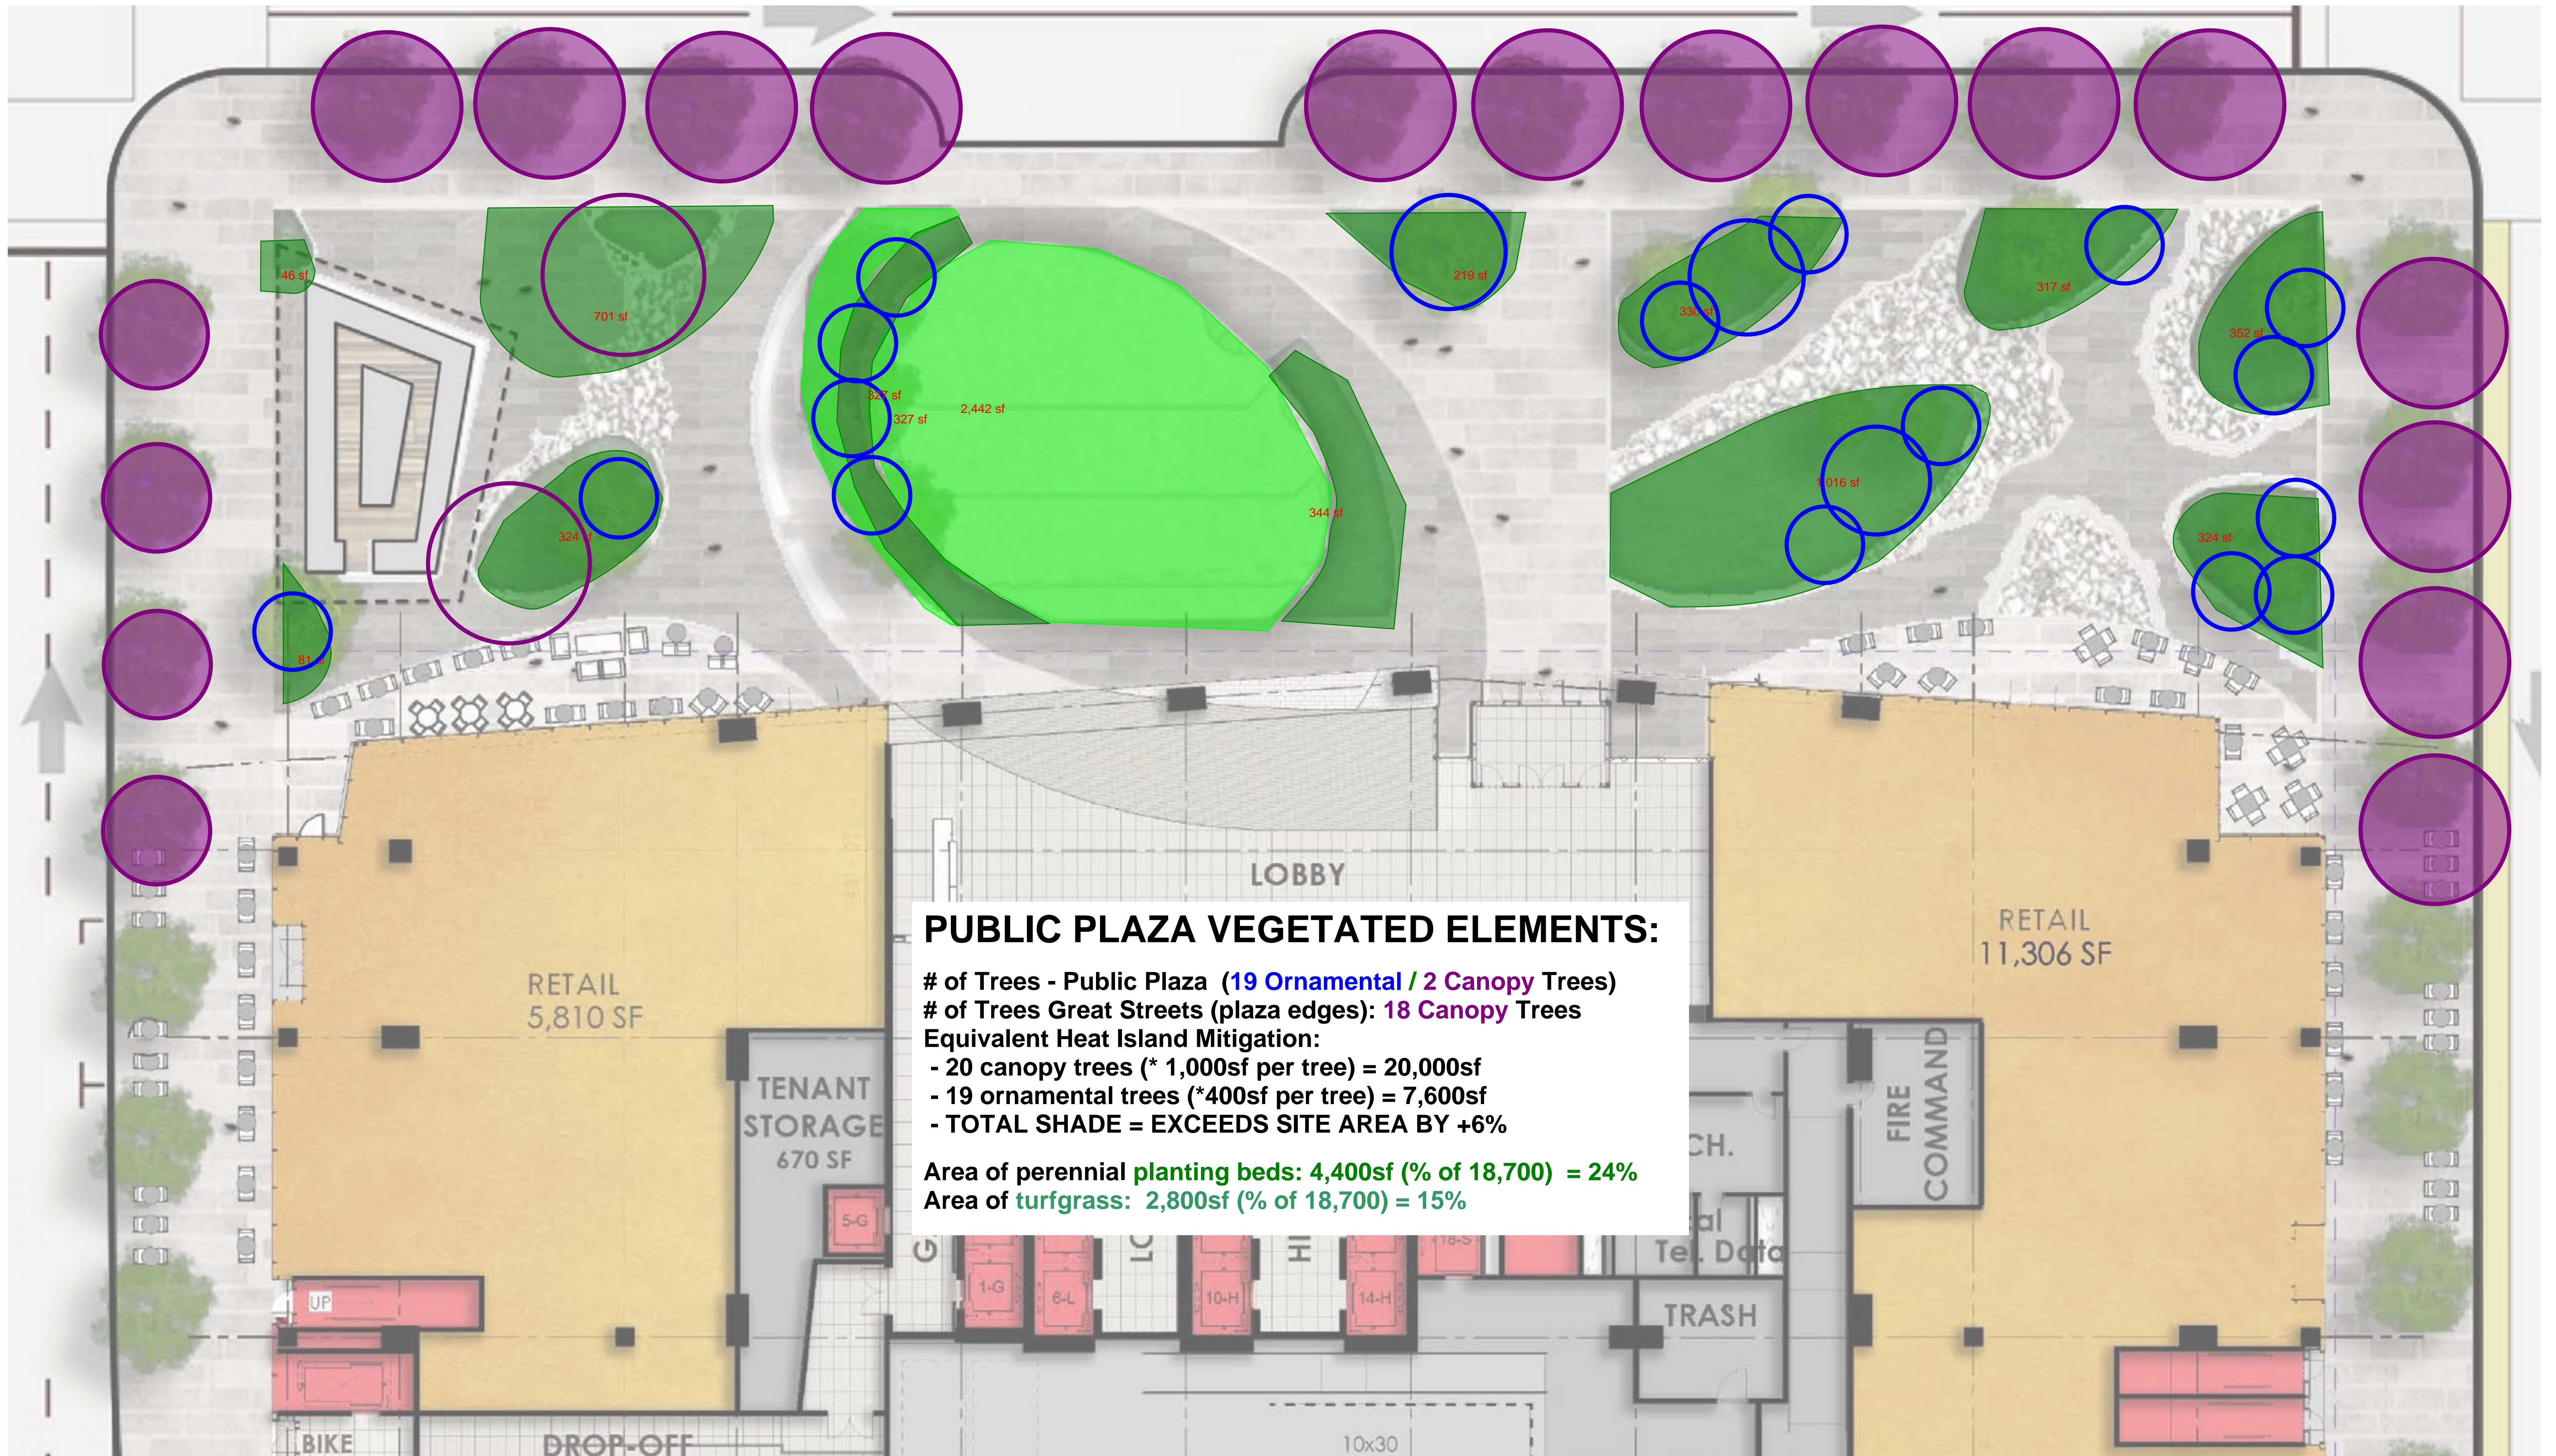

T B G THE REPUBLIC / PROPOSED PUBLIC PLAZA - VEGETATION

