


C:\TXC\Projects\City Austin\881-02_LWC\GIS\Exhibit\COA_PARD\QuailCreekPark_20180530.mxd

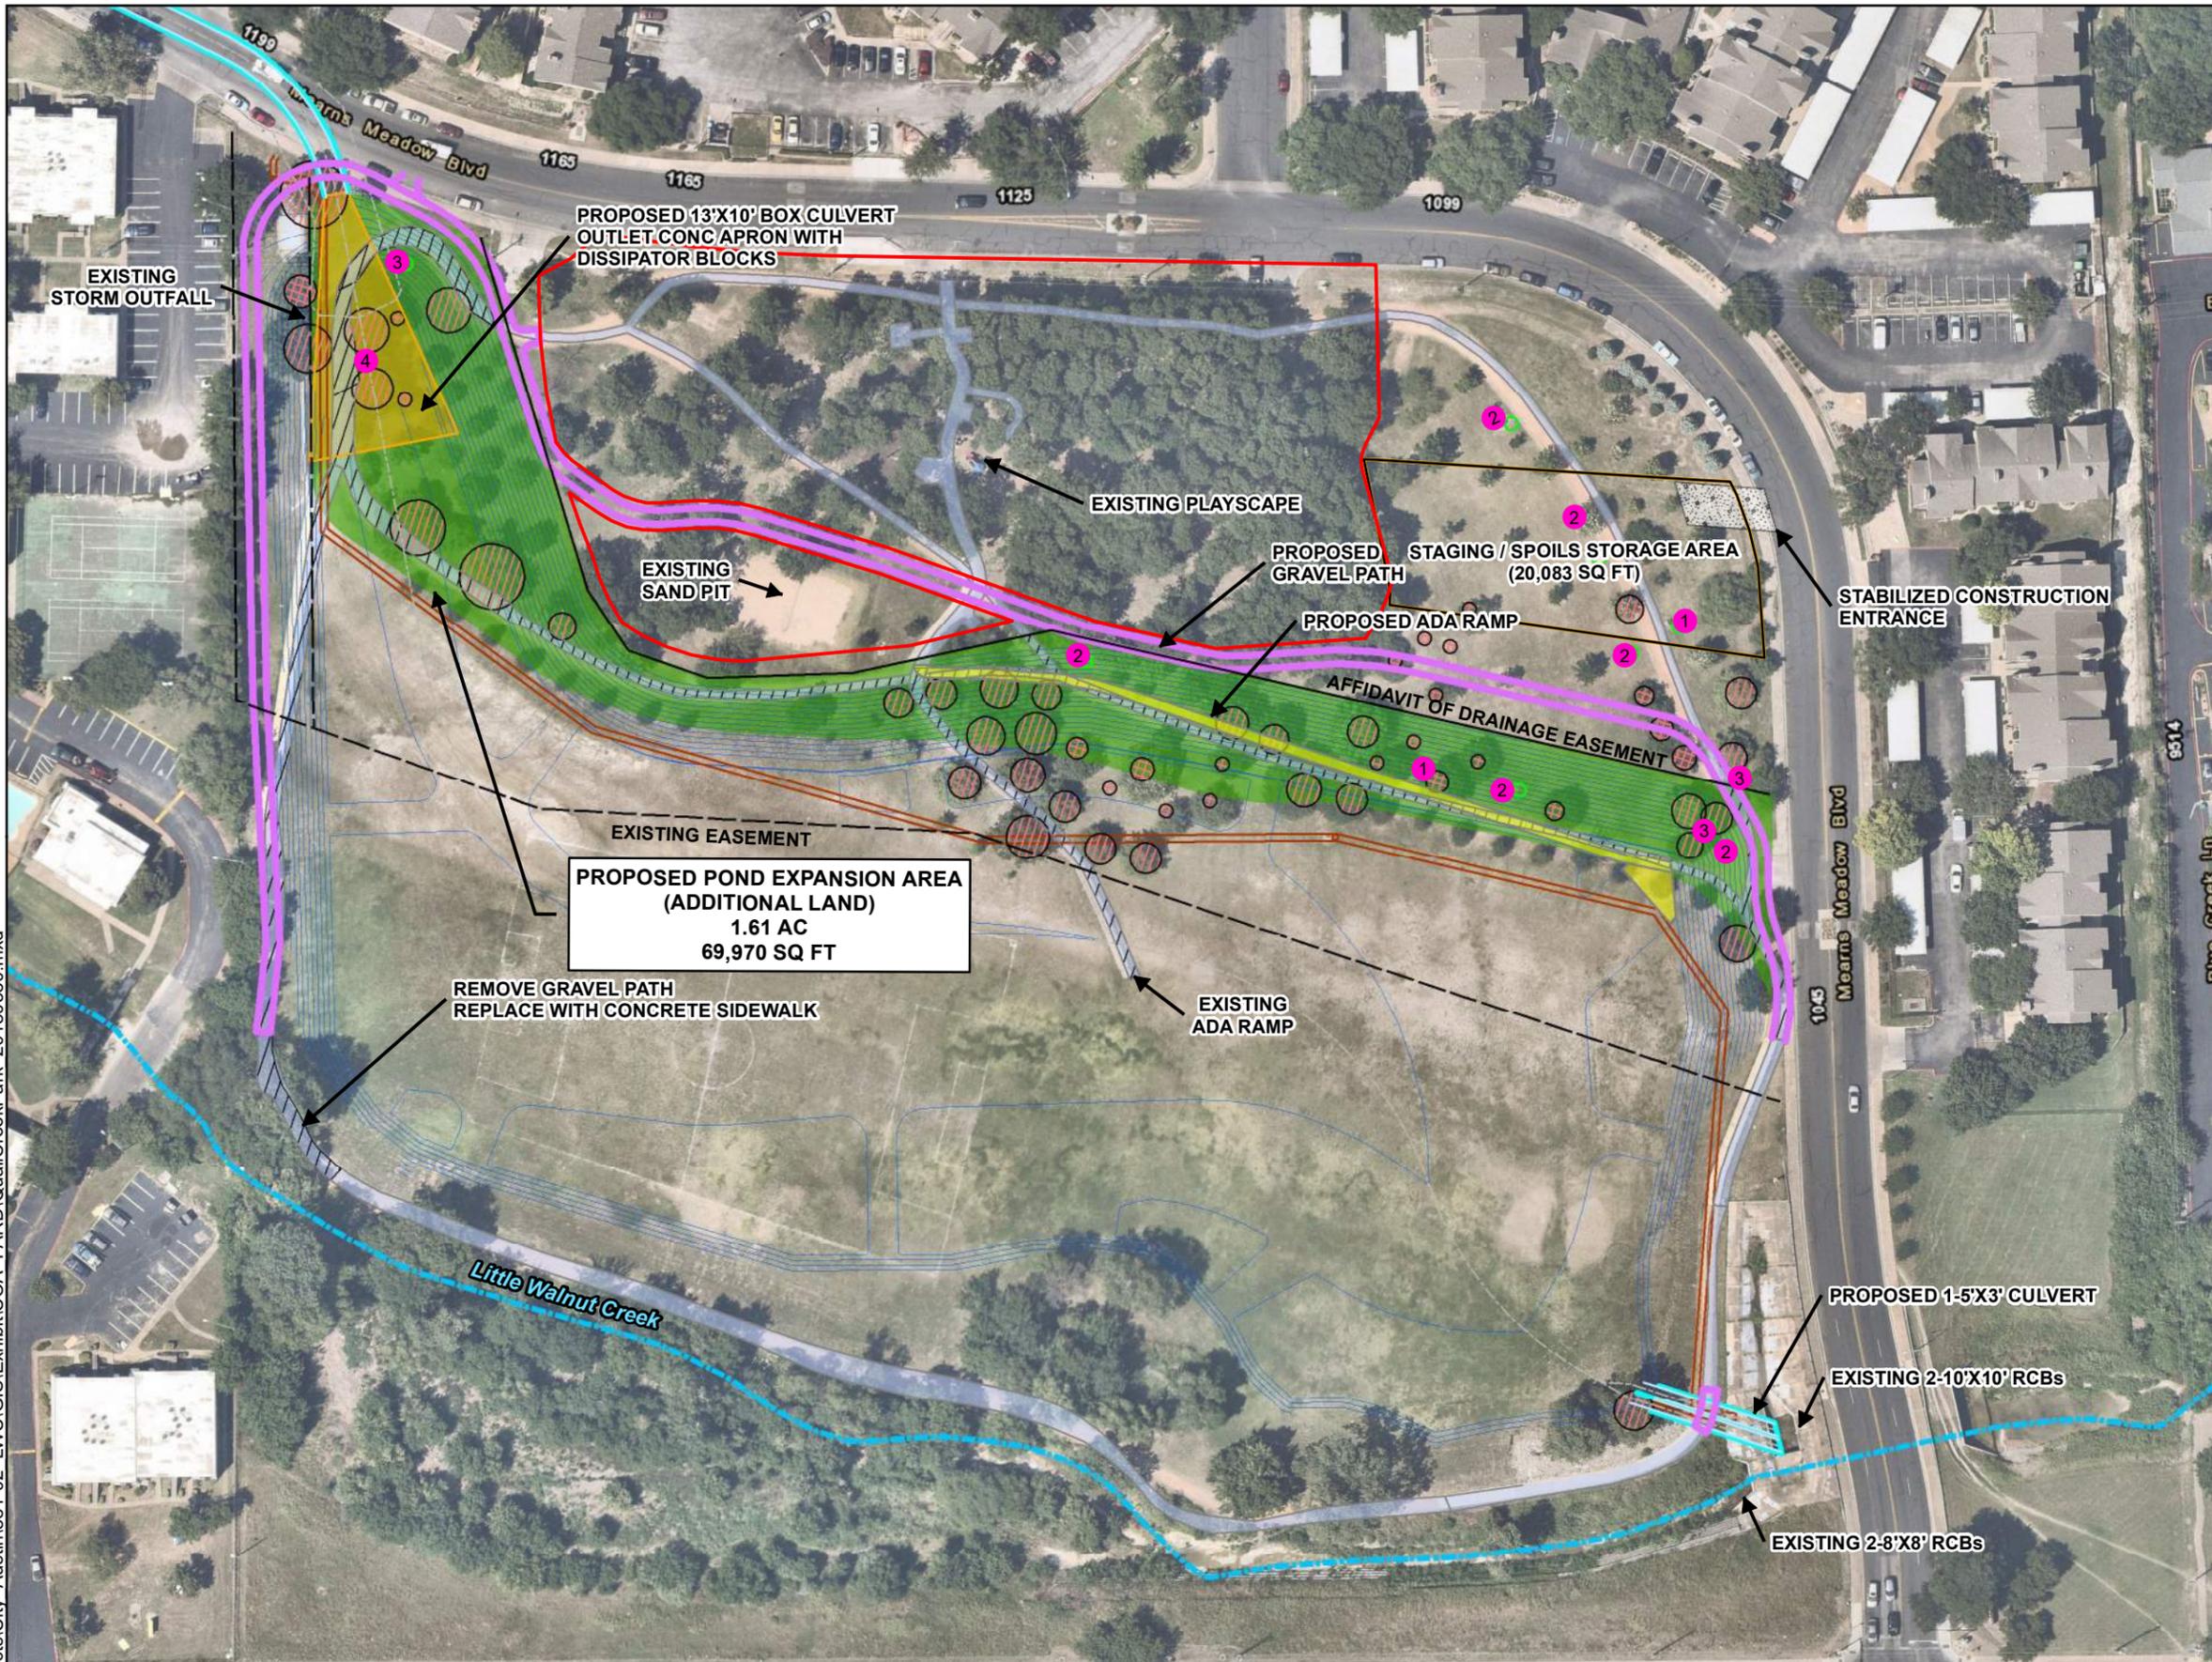


Relocation Notes
(Items to be relocated at PARD's discretion)

- 1 BENCH (2 TOTAL)
- 2 EXERCISE BARS (6 TOTAL)
- 3 PARK SIGN (3 TOTAL)
- 4 PARALLEL BARS (1 TOTAL)

- Tree Removals**
- SURVEYED TREE (>8") TO BE REMOVED (33 TOTAL)
 - UNSURVEYED TREE (<8") TO BE REMOVED (22 TOTAL)

- Key to Features**
- PROPOSED CONTOUR (1' INTERVAL)
 - EXISTING STORM DRAIN
 - TO BE REMOVED
 - EXISTING PEDESTRIAN PATHWAY
 - PROPOSED DISSIPATOR
 - PROPOSED DETENTION POND EXTENSION
 - AREA TO REMAIN OPEN

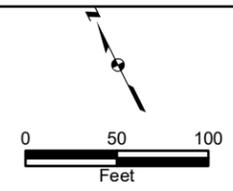

Disclaimer:
Every effort has been made to ensure the accuracy of the basemap data. BGE, Inc. assumes no liability or damages due to errors or omissions.

Little Walnut Creek
Proposed Changes at Quail Creek Park

Date: August 2018 Job No: 881-06