


0035

LAKE AUSTIN

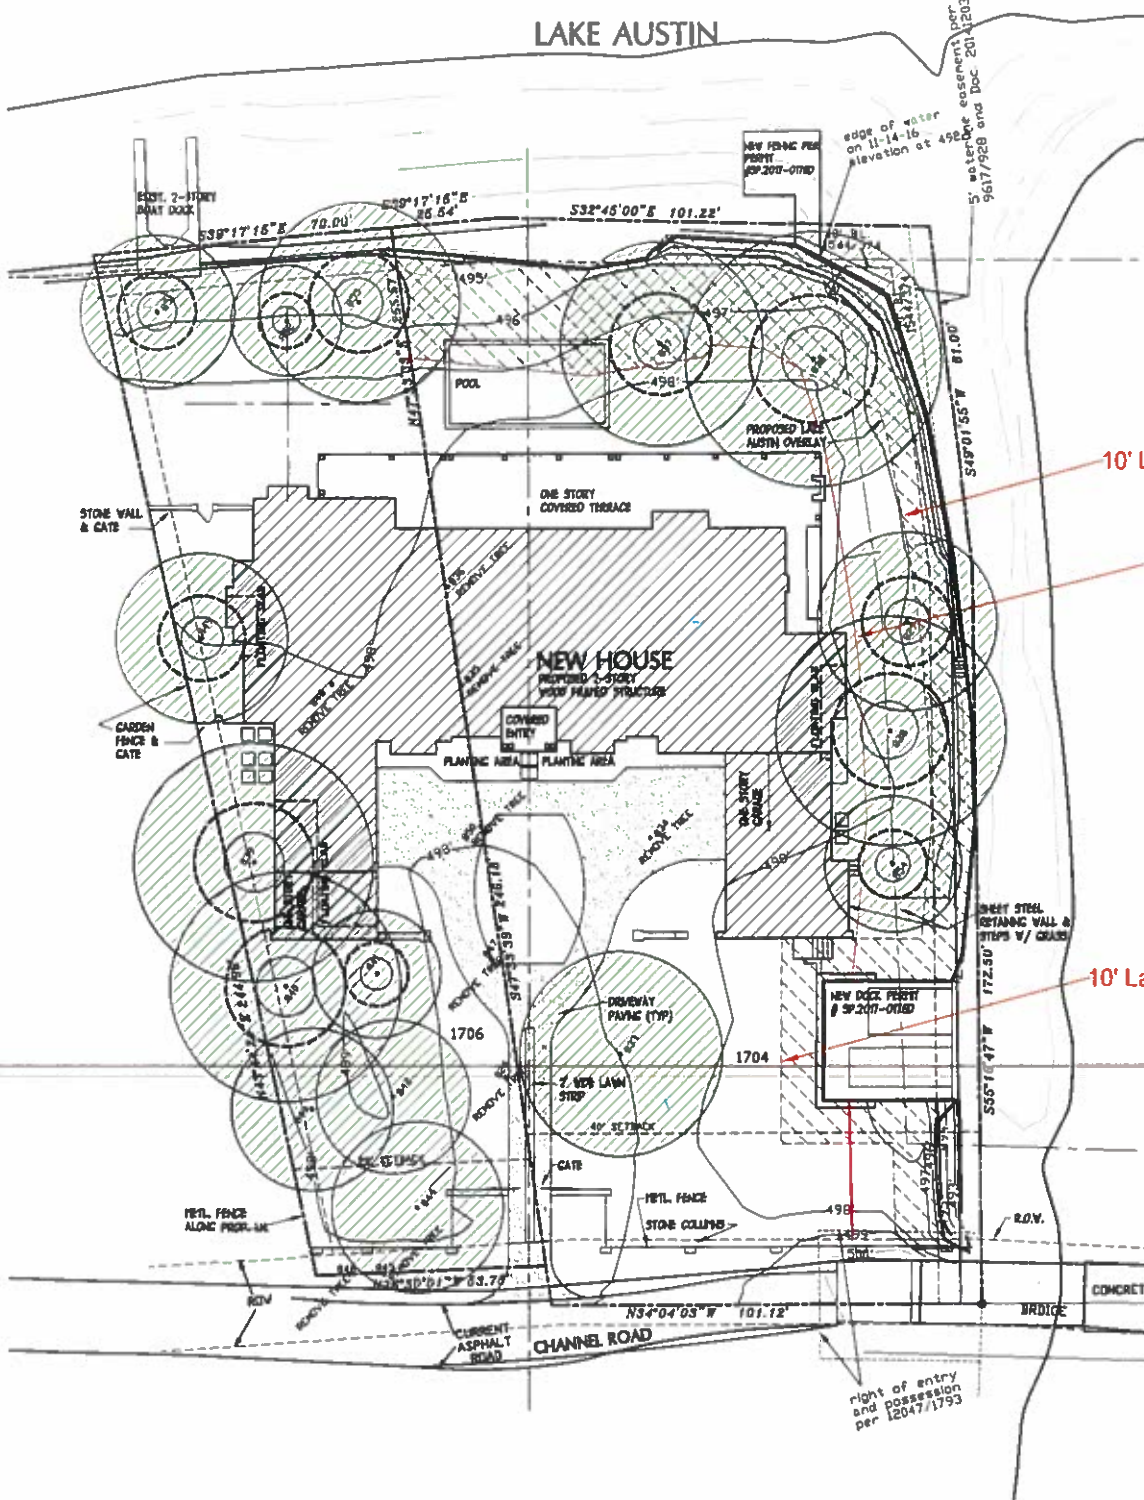

10' Lake Setback

25' Building Line Setback

10' Lake Setback



1 Site Plan
1"=30'