


EXHIBIT B

SIMPLIFIED ENCROACHMENT AREA SHOWN
(Minor subsurface encroachments not shown for clarity)

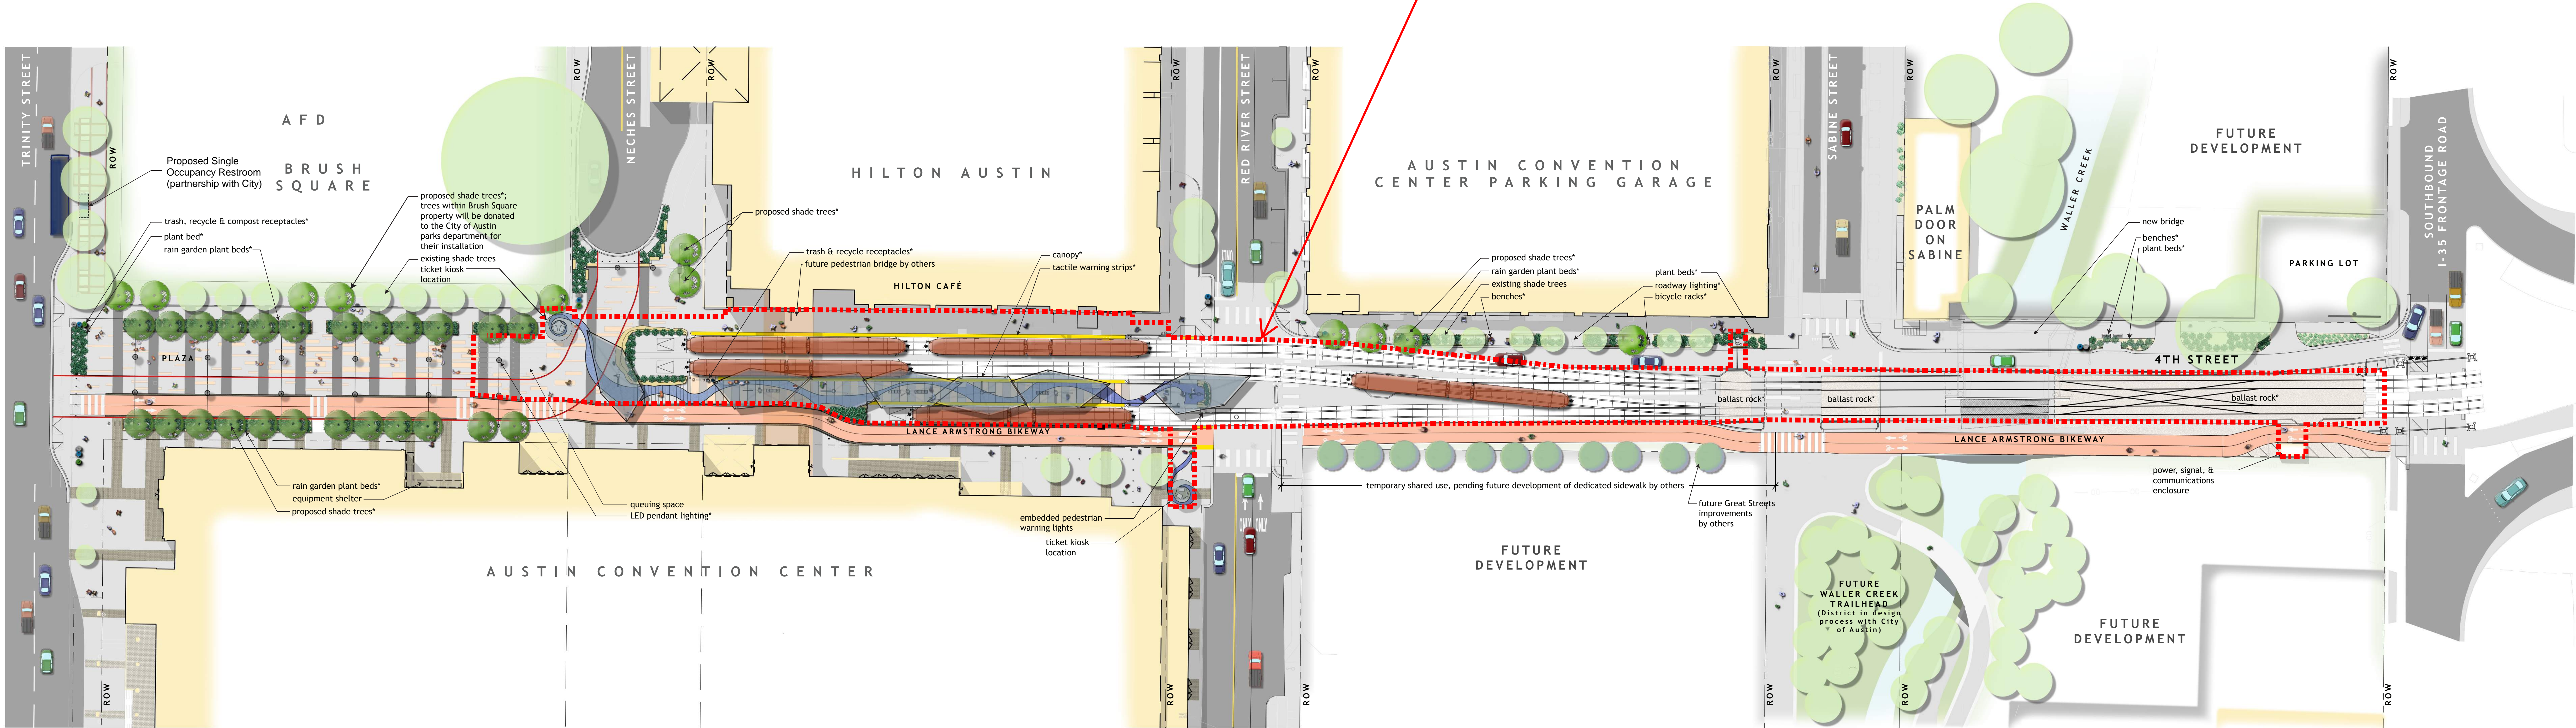

1-35 MAINLANES

HORIZ SCALE: 1" = 30'

IN-PROGRESS

NEW DOWNTOWN STATION AND PUBLIC PLAZA
CAPITAL METRO METRO RAIL
100% DESIGN
APRIL 10, 2018



SCALE	AS SHOWN
DRAWN	AC
DESIGNED	SHC
CHECKED	SL
IN CHARGE	JAM
DATE	10-APR-2018

CONTRACT	DWG No.	REV
----------	---------	-----

CVTA COMMUTER RAIL DOWNTOWN STATION

IT IS NOT TO BE USED FOR CONSTRUCTION, BIDDING, OR PERMIT PURPOSES.