


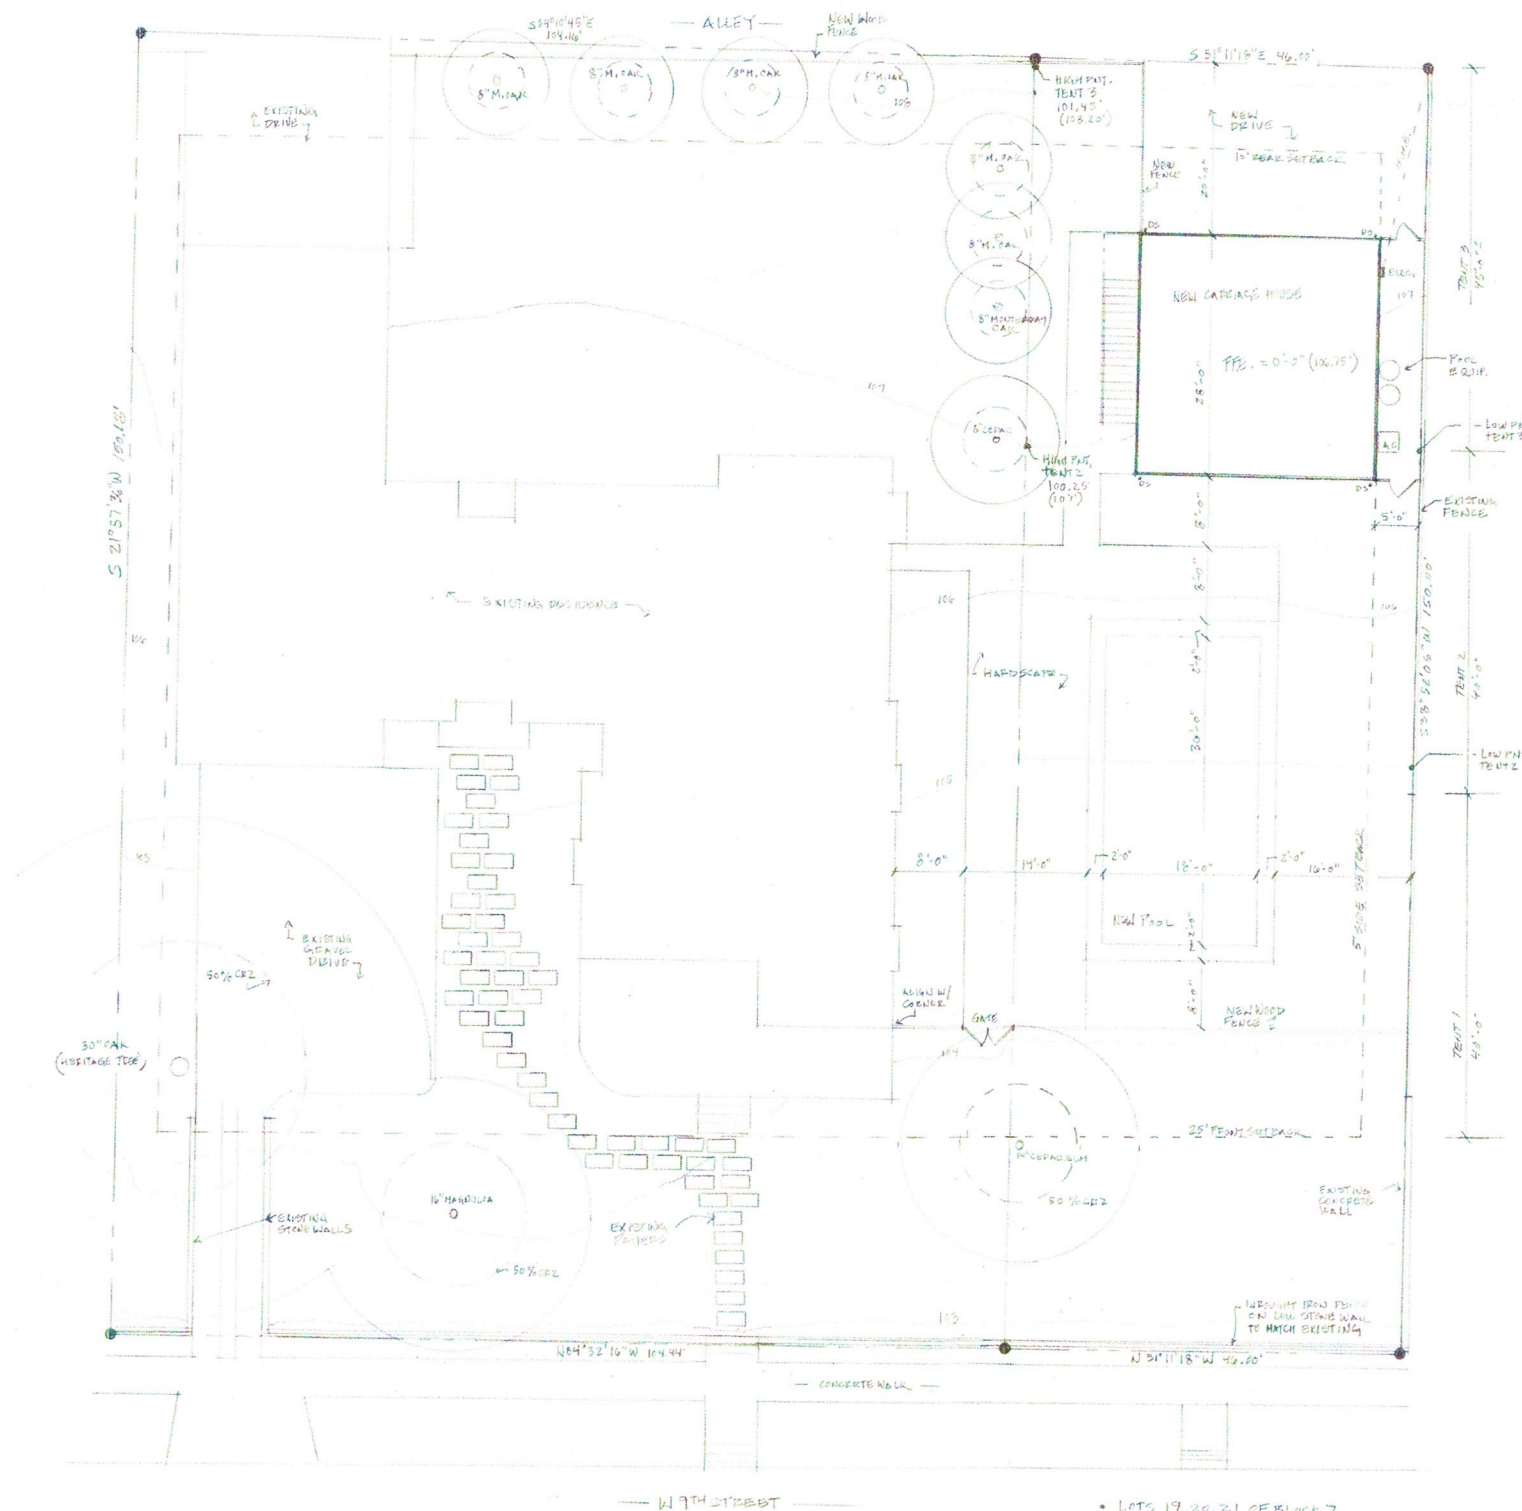

1 SITE PLAN
A1 1"=10'-0"

- LOTS 19, 20, 21 OF BLOCK 7
- NOTE: ALL TENT HIGH PTS. AND LOW PTS. ARE MEASURED FROM FIRST FLOOR F.F.E.

Zoning Information

Zoning: SF-3-H-NP
 Castle Hill Historic District
 Neighborhood Planning Area: Old West Austin
 Capital View Corridors: Mopac Bridge
 National Register Historic District: West Line

Building Area Summary

Main Level Conditioned: 54 square feet
 Upper Level Conditioned: 784 square feet
 Total Conditioned: 838 square feet
 Garage (unconditioned): 730 square feet



2 VICINITY MAP
A1 N.T.S.

Preliminary
 Not For Construction
 These drawings prepared by Michael Wills.
 They are not to be used for regulatory approval,
 permitting, or construction purposes.

MacDougall Carriage House
 1106 & 1108 West 9th Street
 Austin, Texas
Michael Wills - Architect
 503 West San Antonio St.
 San Marcos, Texas 78666
 512-396-9829

