


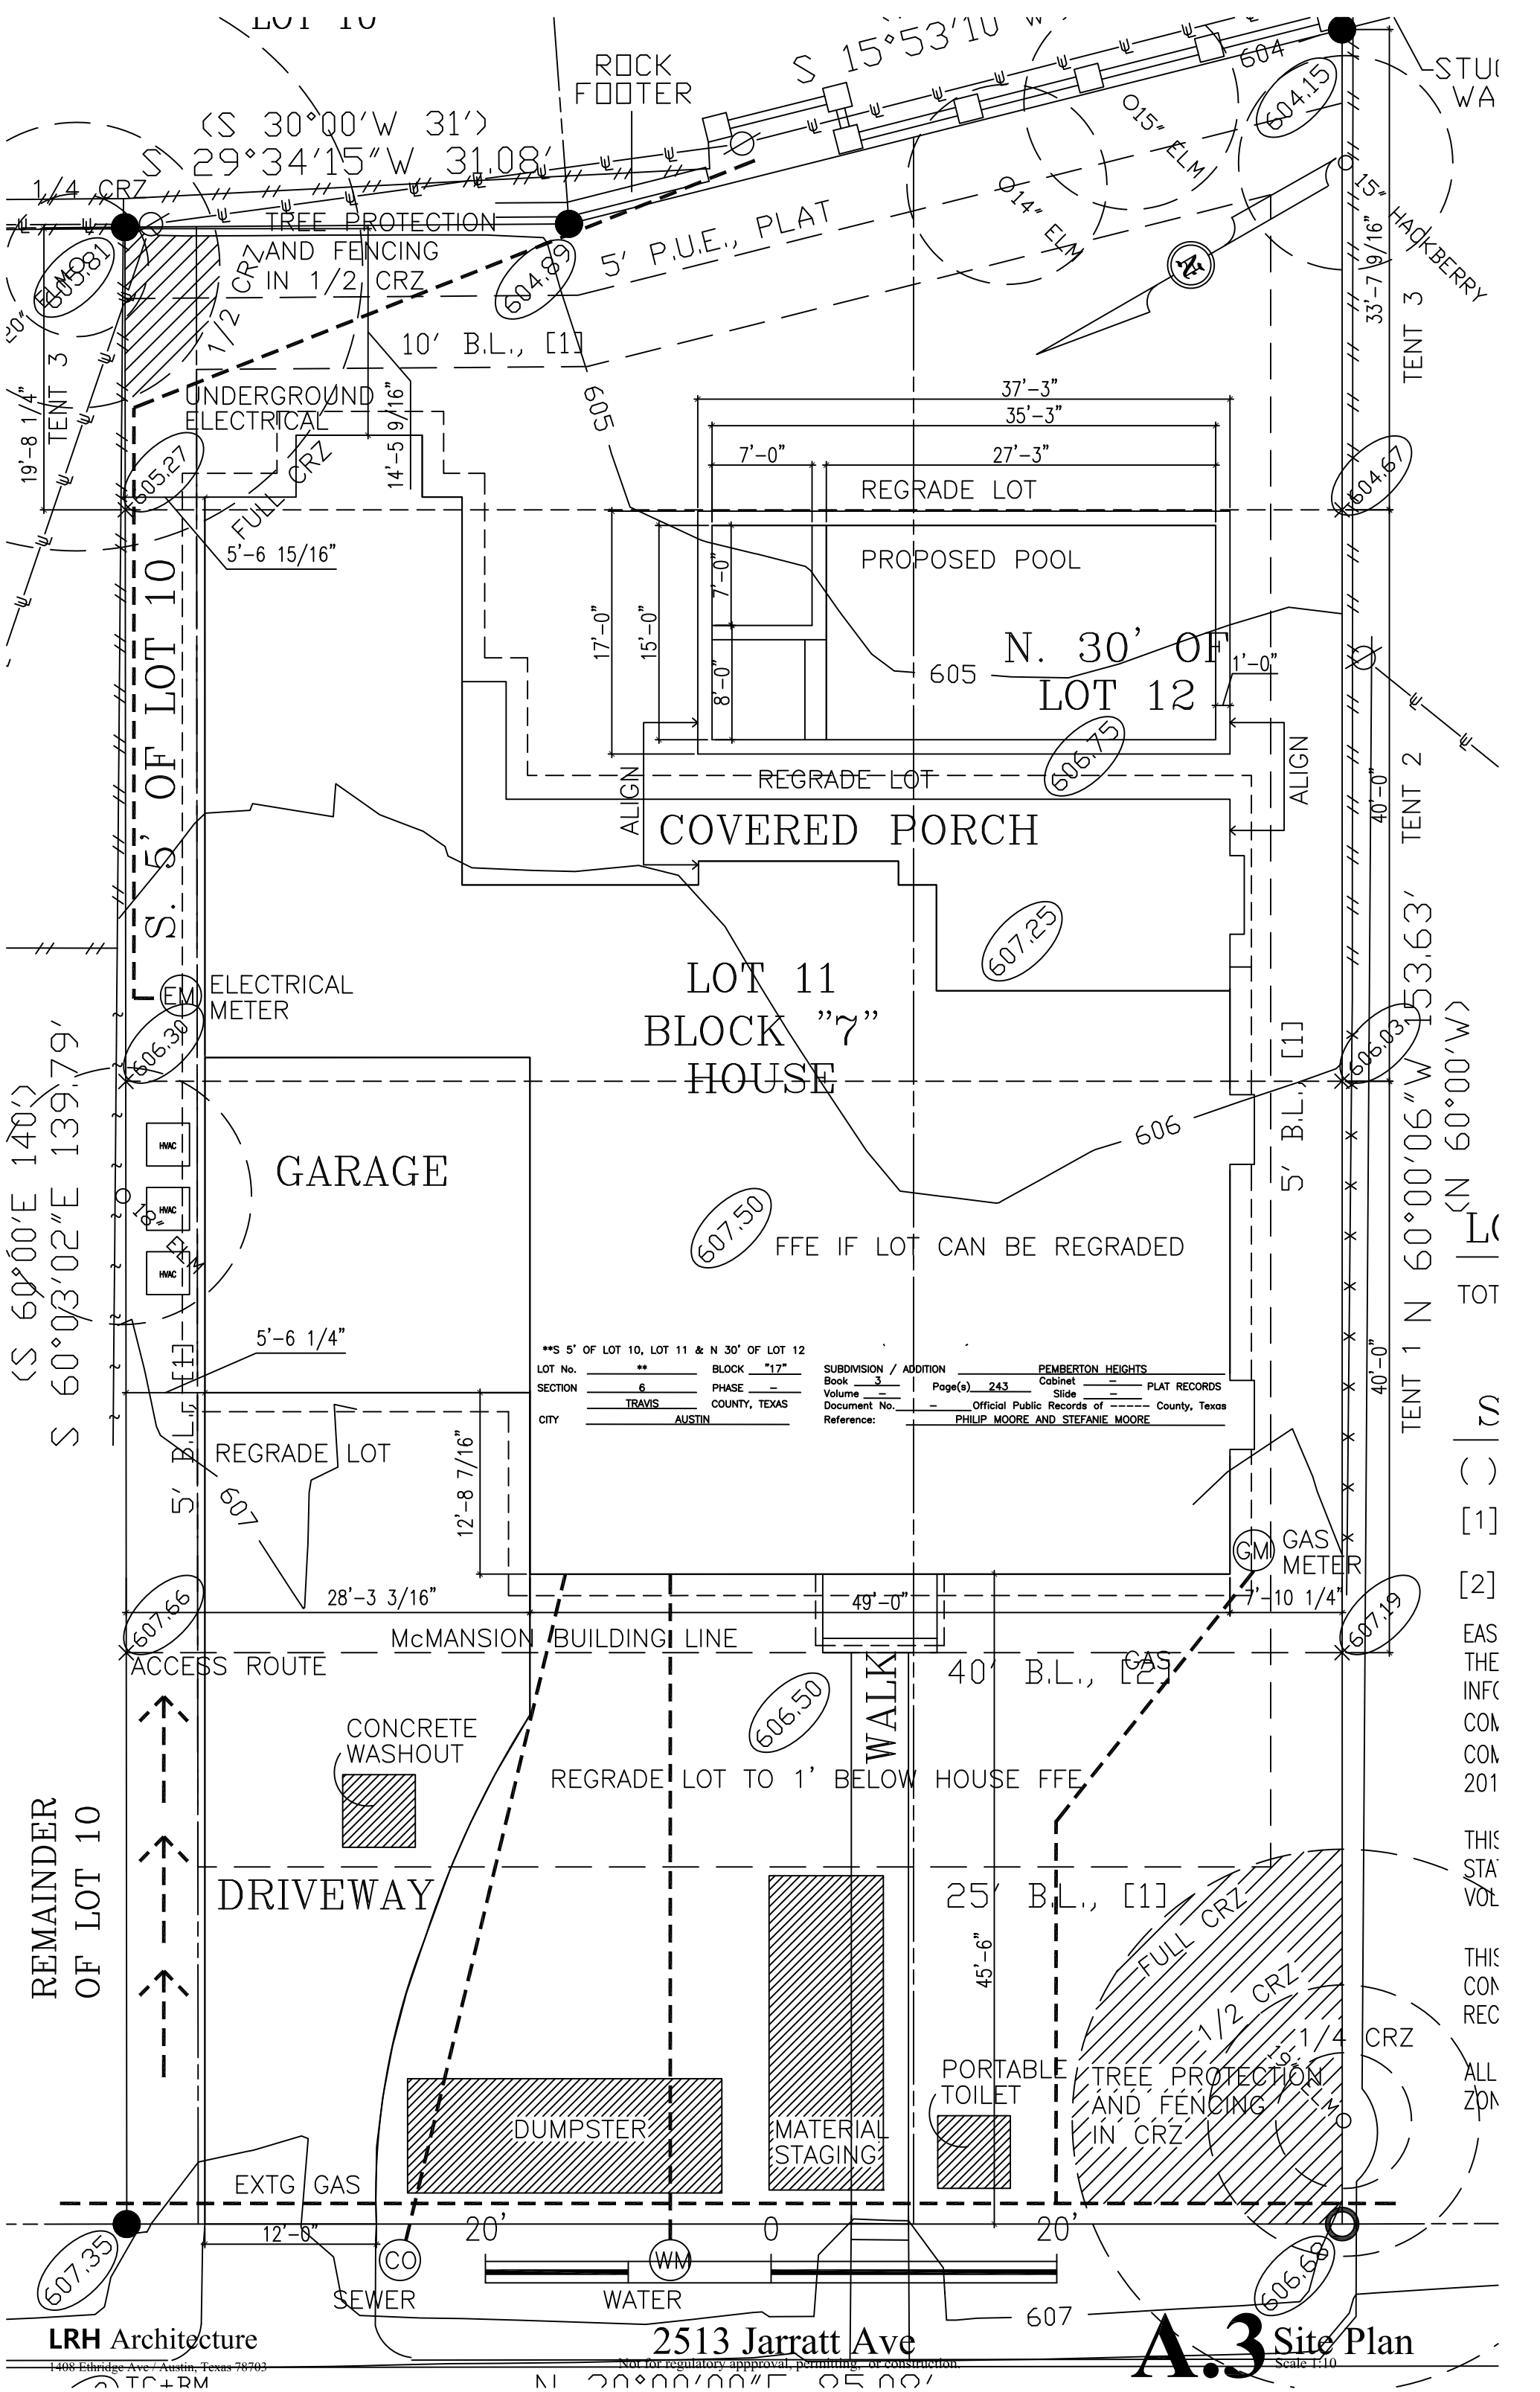

LRH Architecture

2513 Jarratt Ave

A.3 Site Plan

1408 Ethridge Ave / Austin, Texas 78703

Not for regulatory approval, permitting, or construction.

Scale 1"=10'

