

Pease Residence

1602 Pease Road

Austin Texas



304 N Madrone Trail
Austin, Texas 78737

FOR REVIEW ONLY
Not for regulatory approval,
permitting, or construction.
Patrick Mackie
Registered Architect
Texas License No. 21260

Pease Residence
1602 Pease Road
Austin, Texas

not for construction

issued

for Review
3 January 2019

Cover

A0.0

787 design studio, LLC expressly reserves its common law copyright and other property rights in these plans. These plans are not to be reproduced, changed, or copied in any form or manner whatsoever, nor are they to be assigned to a third party, without first obtaining the express written permission and consent of 787 design studio, LLC.


not for construction

Issued

For Review
23 January 2019

Roof Plan

A2.3

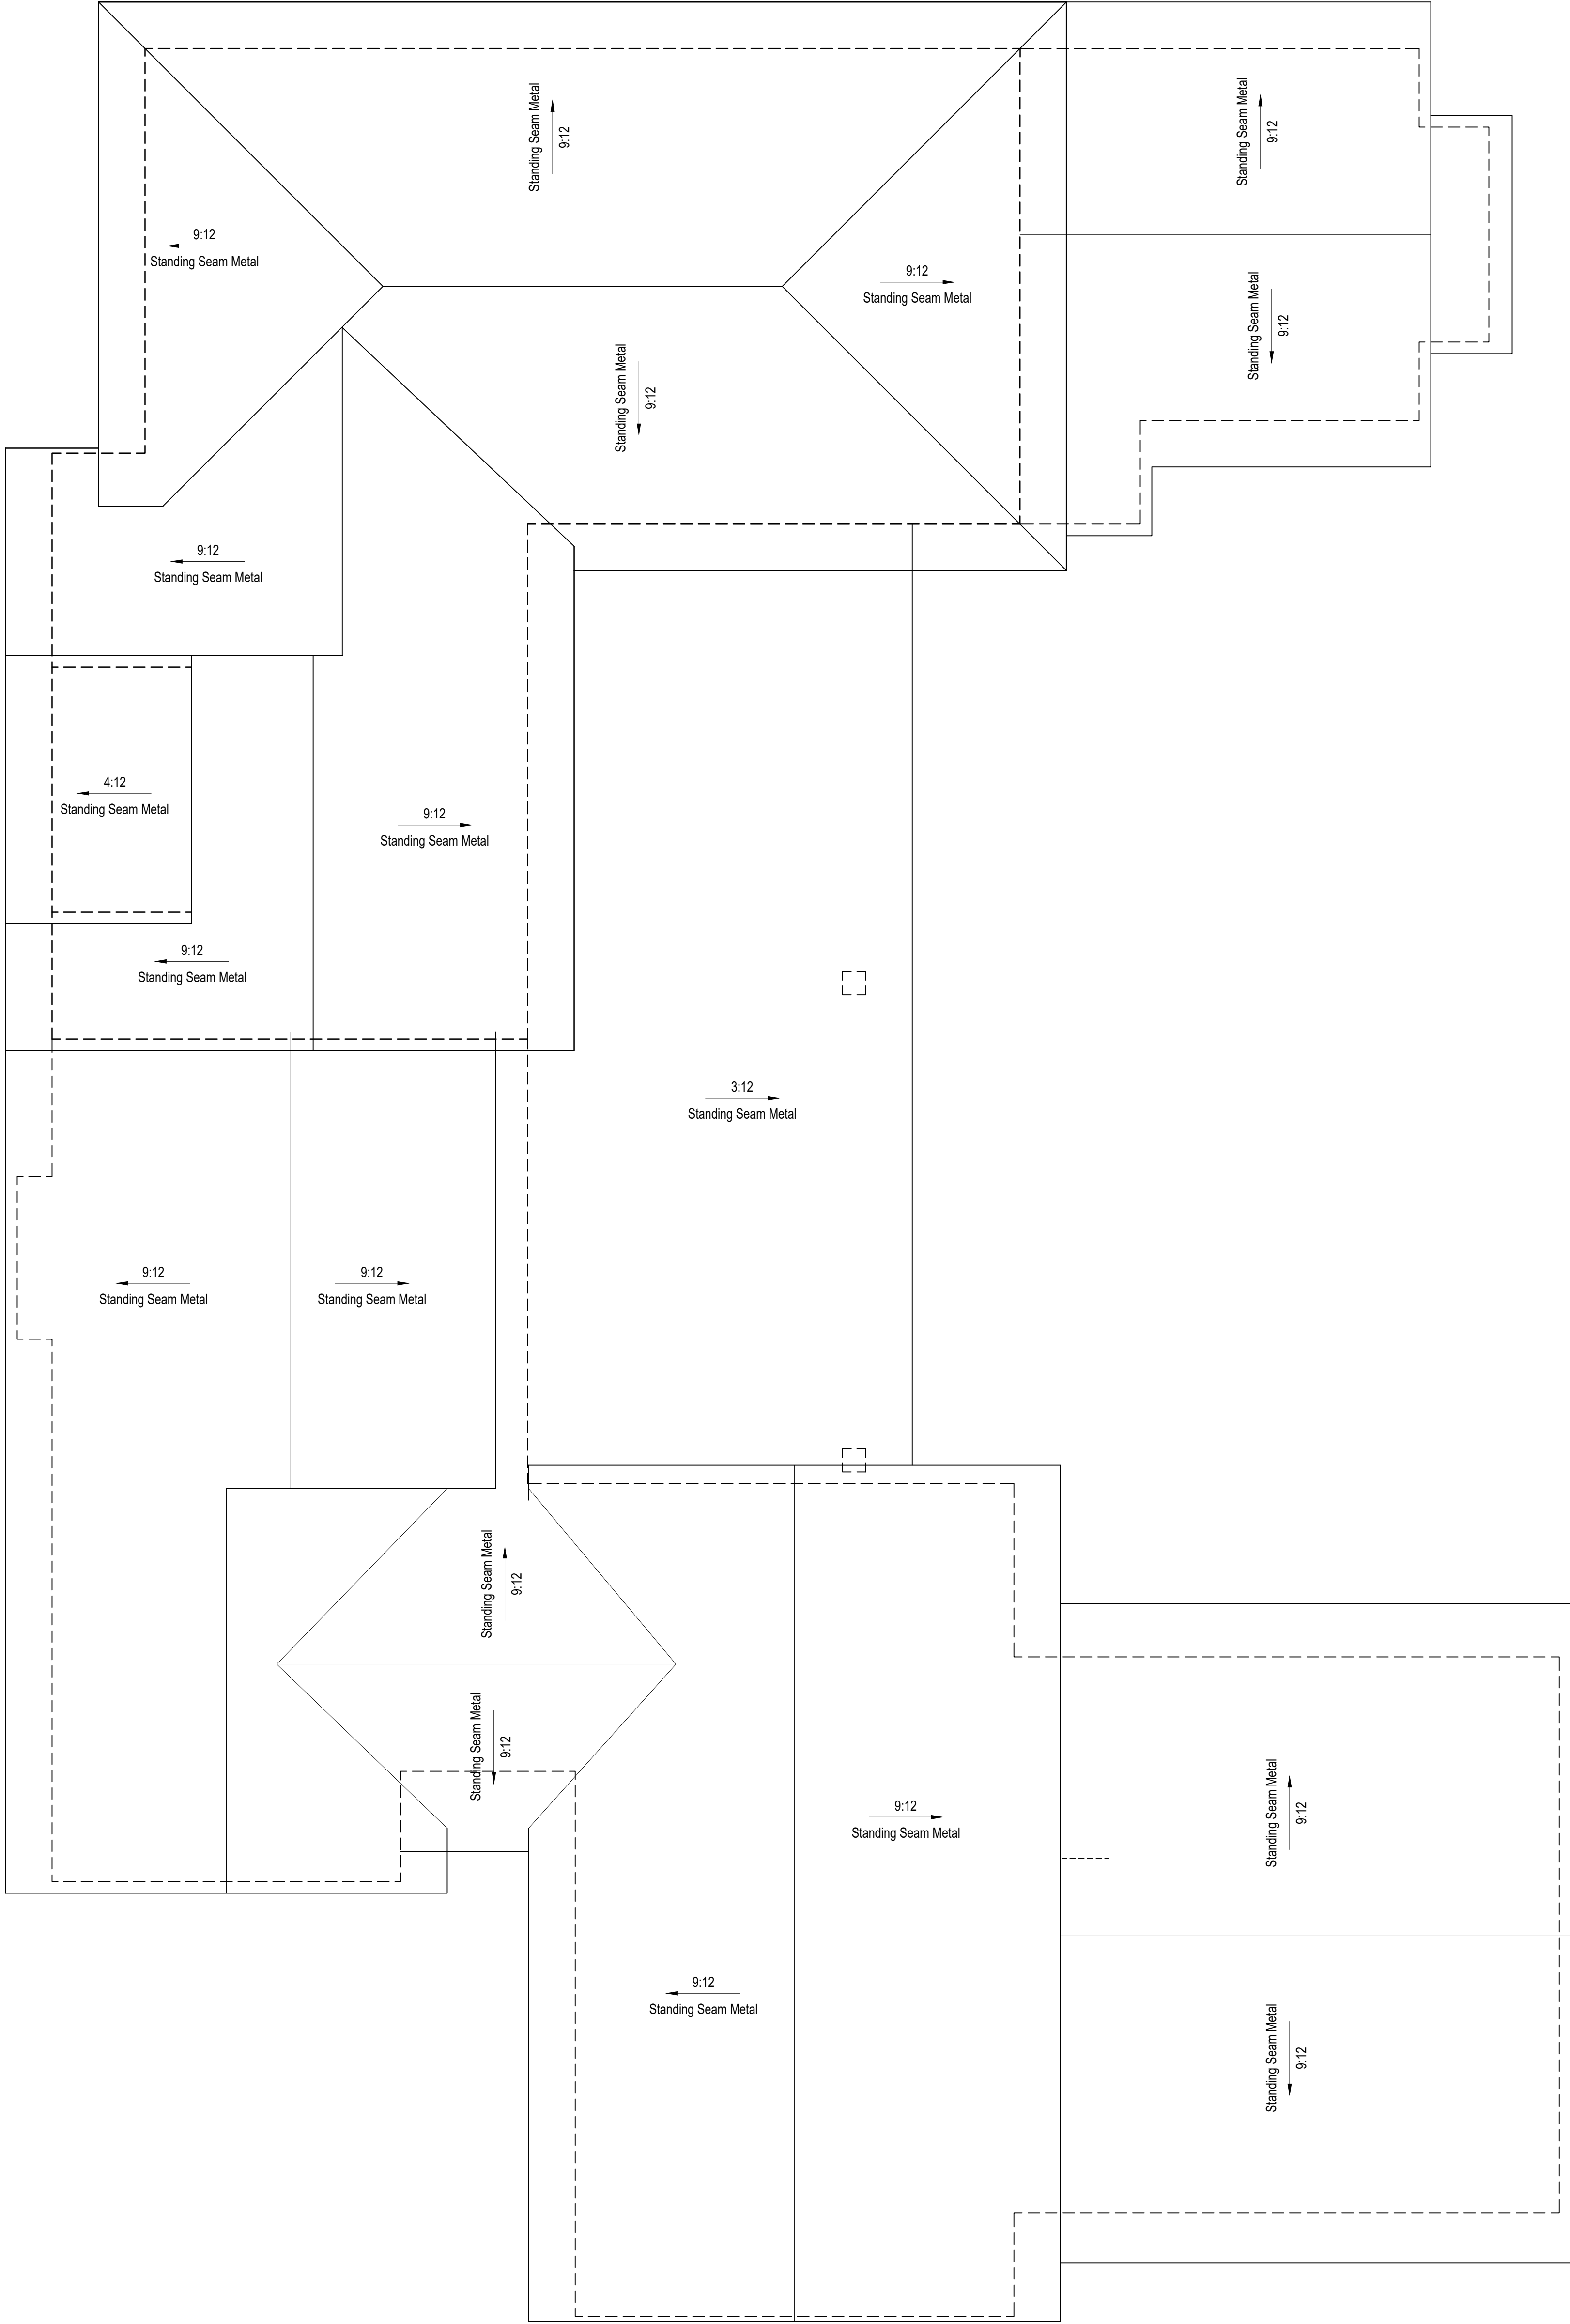


Roof Plan Notes

- Refer to A0.1 for roof plan notes and balance of information
- All roofing material to be standing seam metal, uno
- Locate all plumbing & exhaust caps in nearest non shaded roof plane, out of view of the street and courtyards wherever possible.
- Exposed metal plumbing & exhaust vents to be installed with top as close to roof plane as possible. All exposed metal roof vents to be painted to match roof.
- All plumbing vents to be as low profile as possible.
- All gutters to be 6" diameter half-round metal & all downspouts to be 4" diameter round metal, uno. Collect all downspouts reaching grade or foundation with subsurface drains. Provide sleeves in slab where required.


Roof Plan Legend

- ds ○ downspout
- gutter
- NOTE:
Do not locate any exhaust vents or plumbing vents in the shaded roof planes. See Architect for any necessary deviations.

not for construction

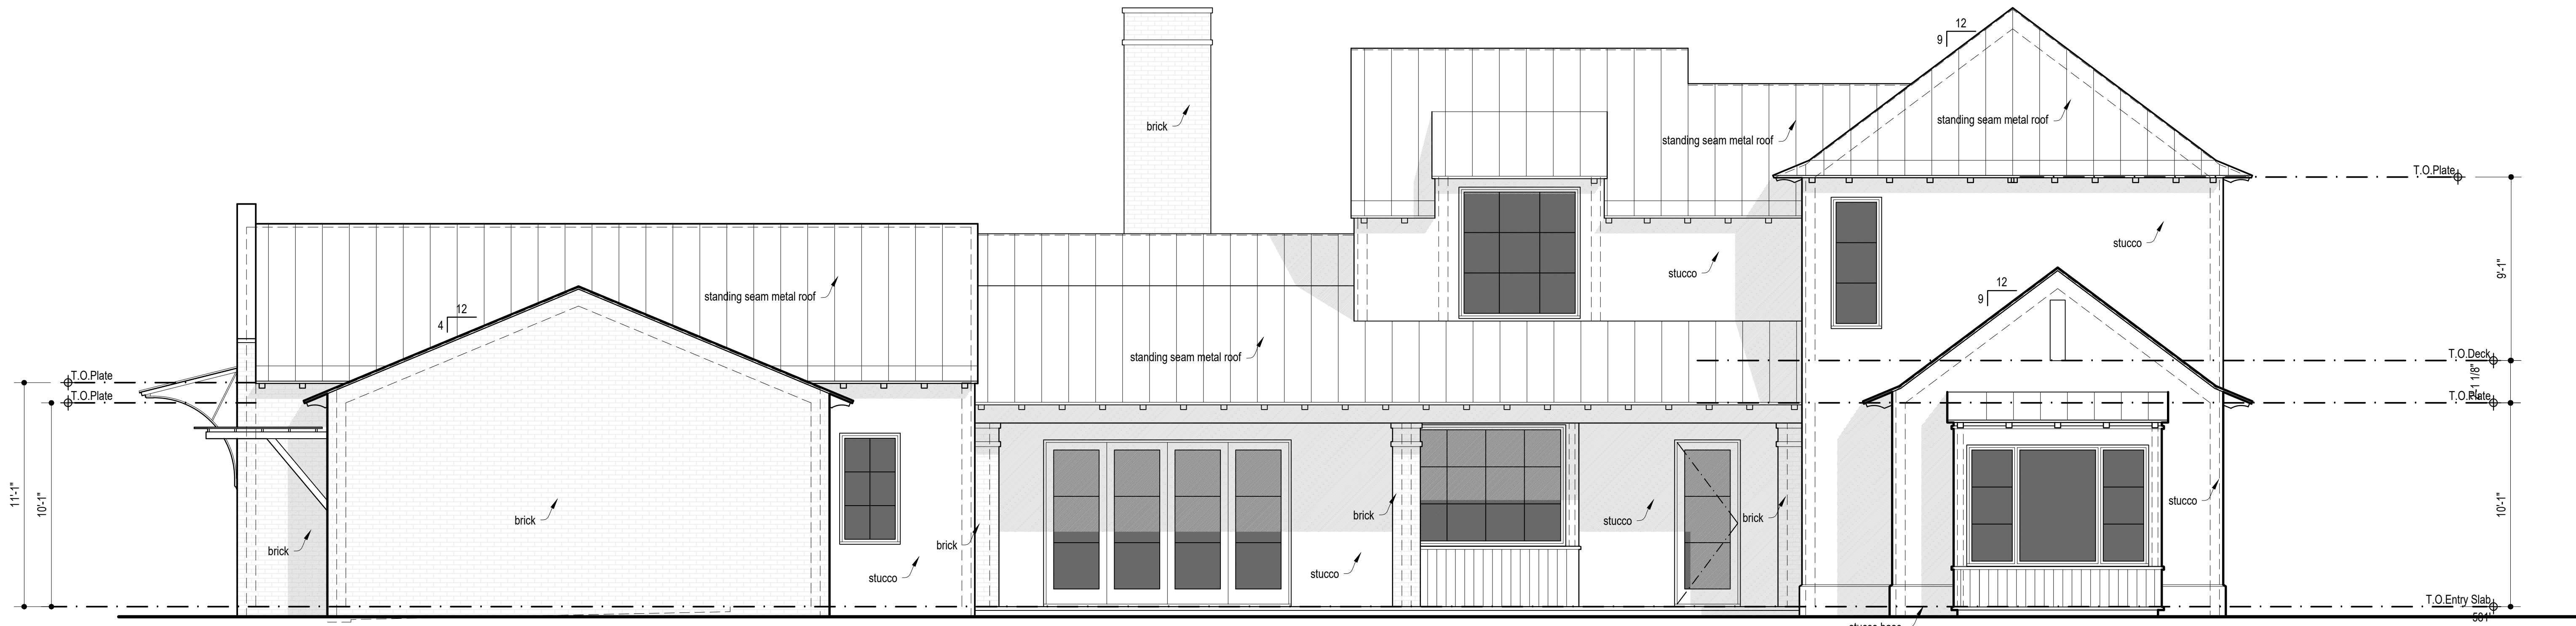

02 Right Elevation
1/4"=1'-0"

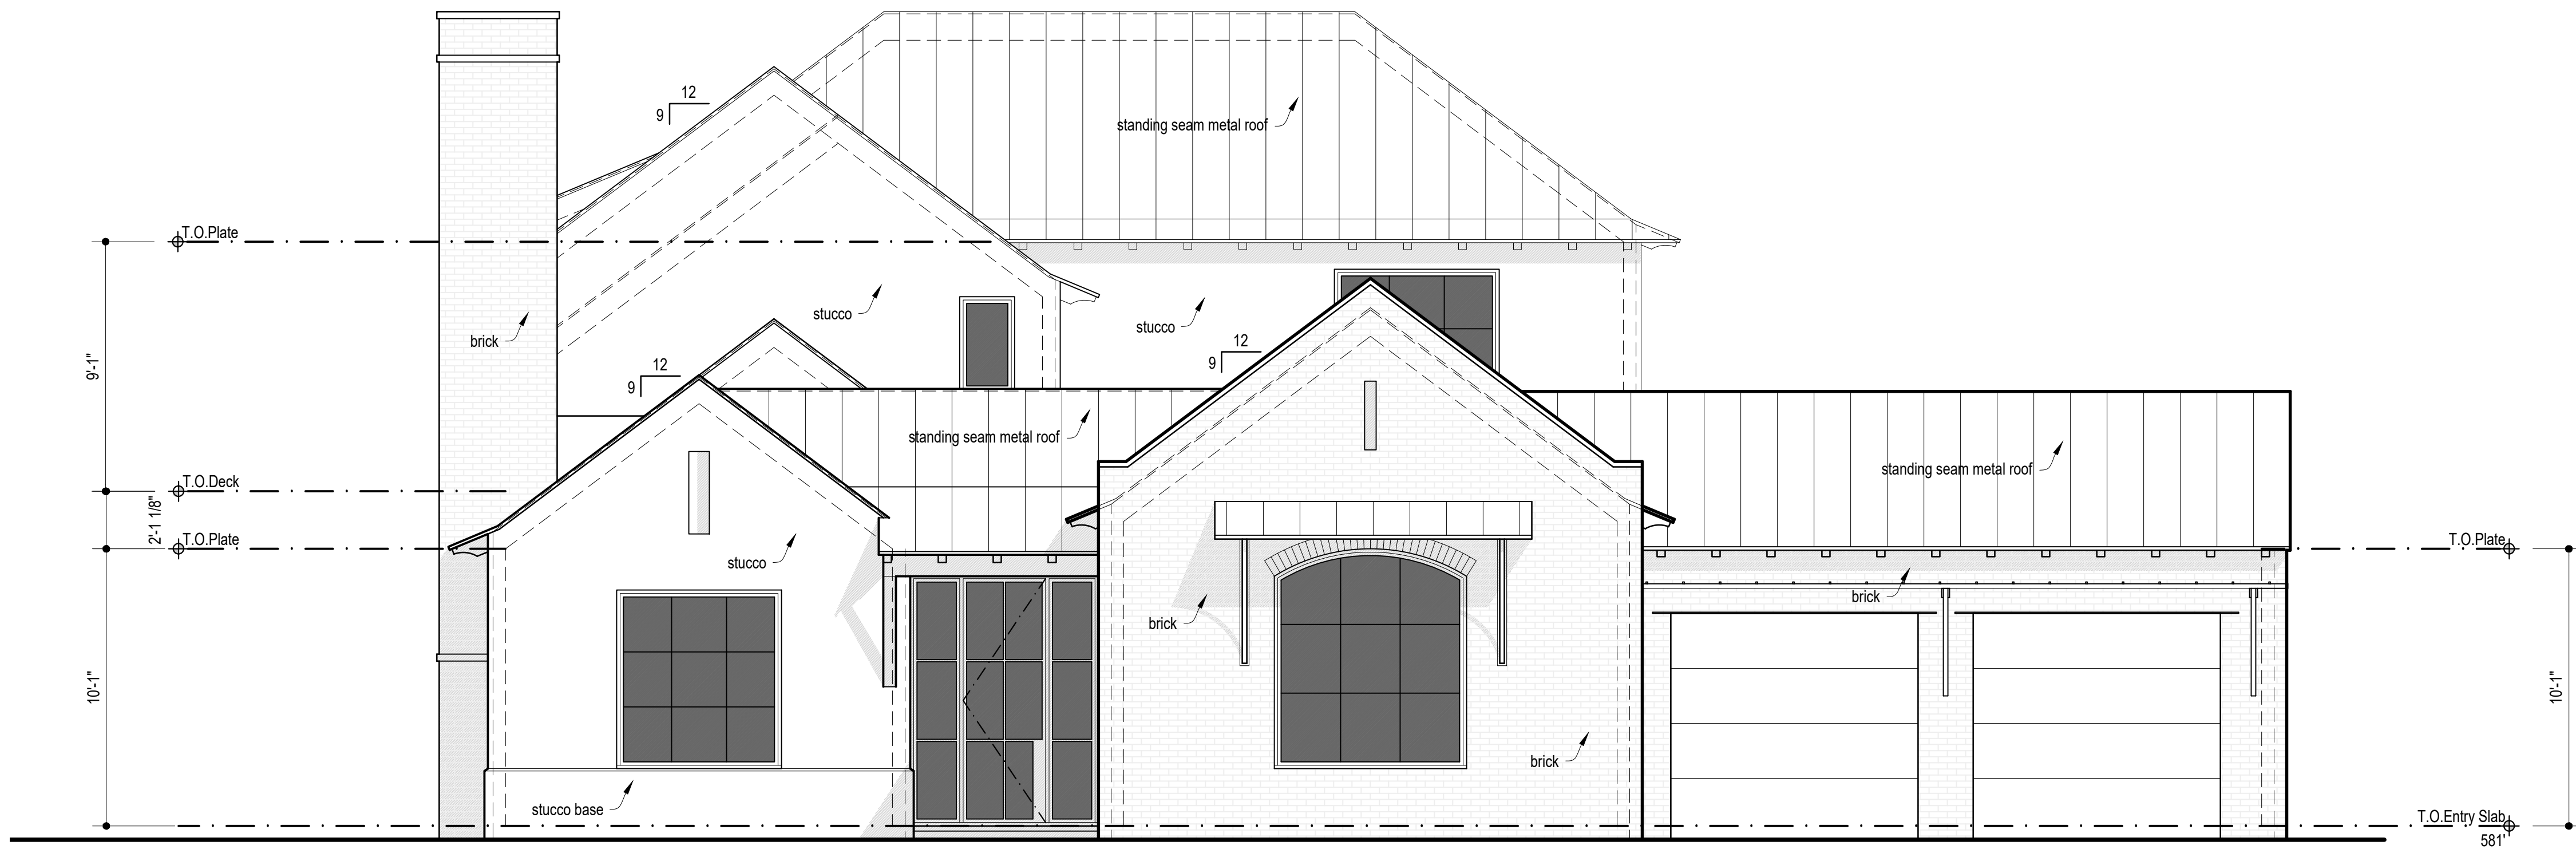

01 Front Elevation
1/4"=1'-0"


Issued

For Review
23 January 2019


Elevations

A3.1

not for construction

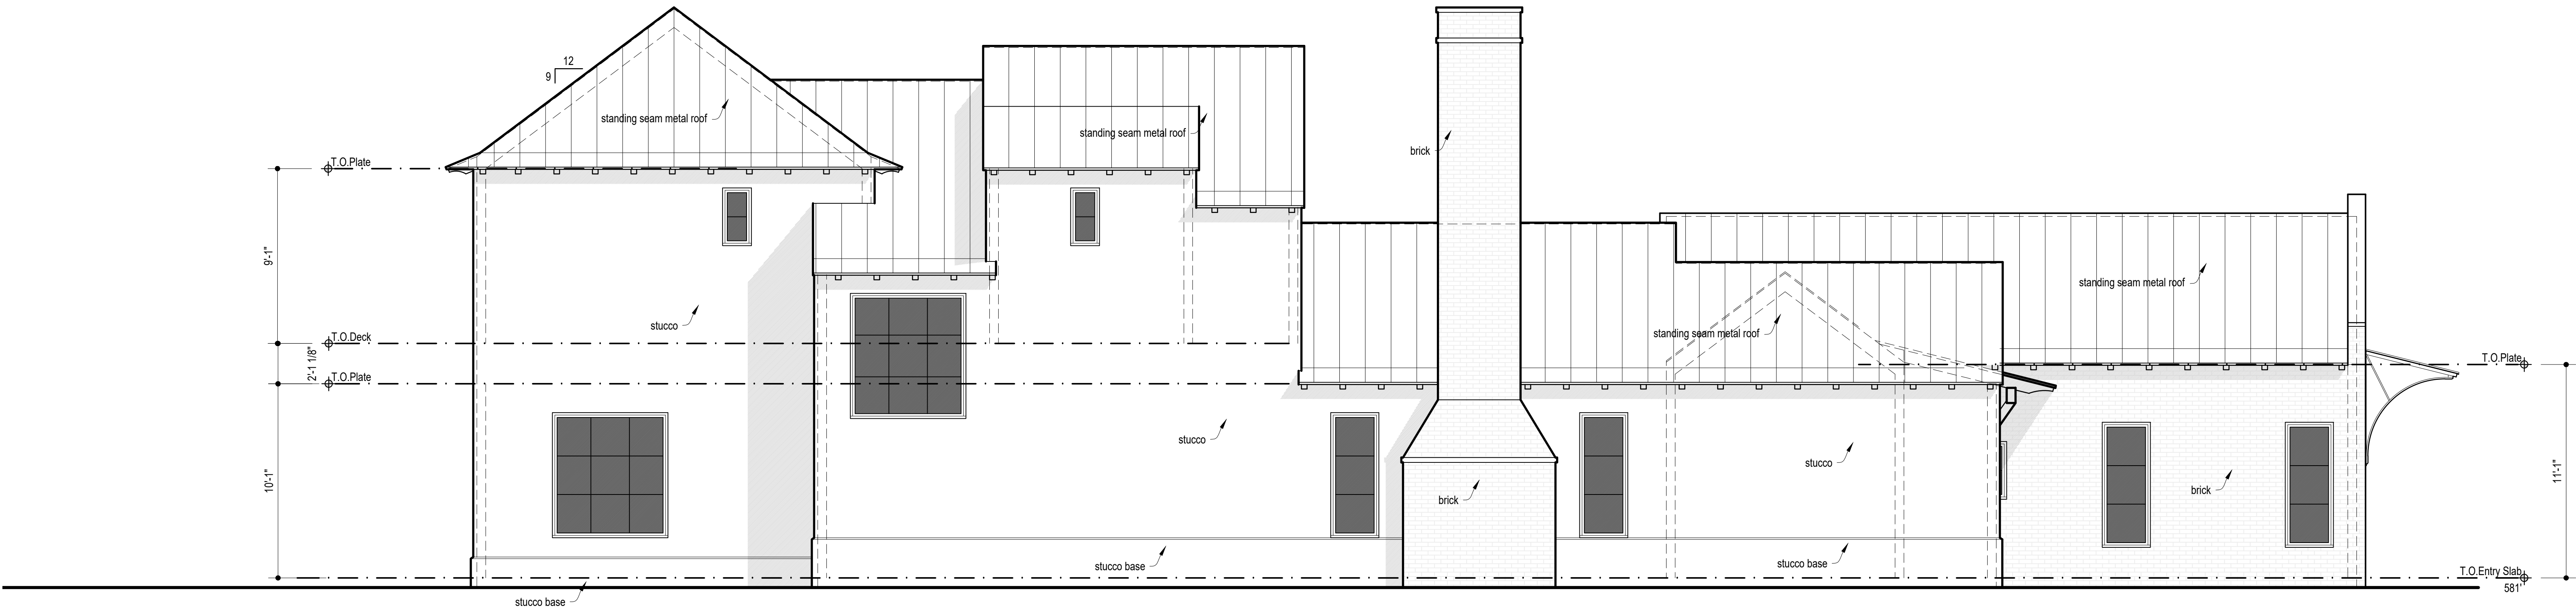

02 Left Elevation
1/4"=1'-0"

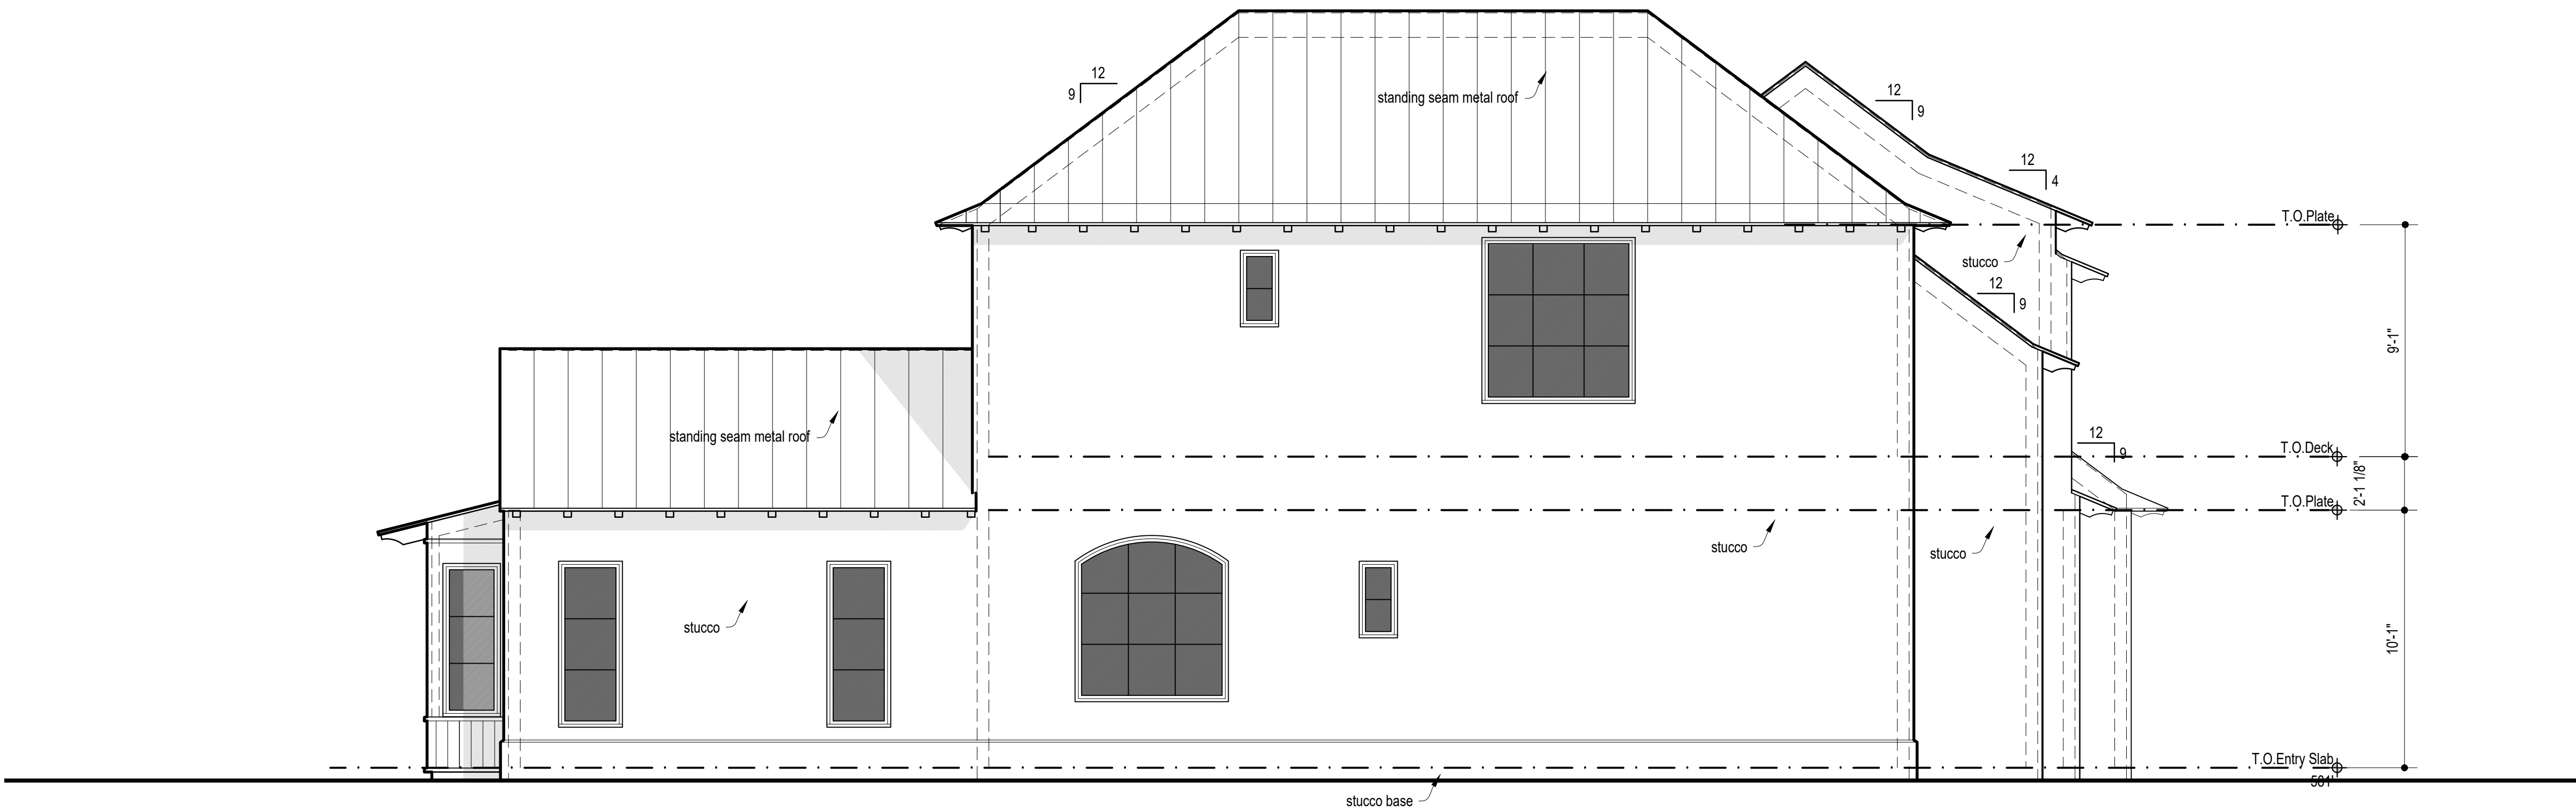

01 Rear Elevation
1/4"=1'-0"

Issued

For Review
23 January 2019

Elevations