


NOTE:
CONCEPTUAL IN NATURE AND NOT IN CONFORMANCE WITH
APPROVED CIRCULATION PLAN.

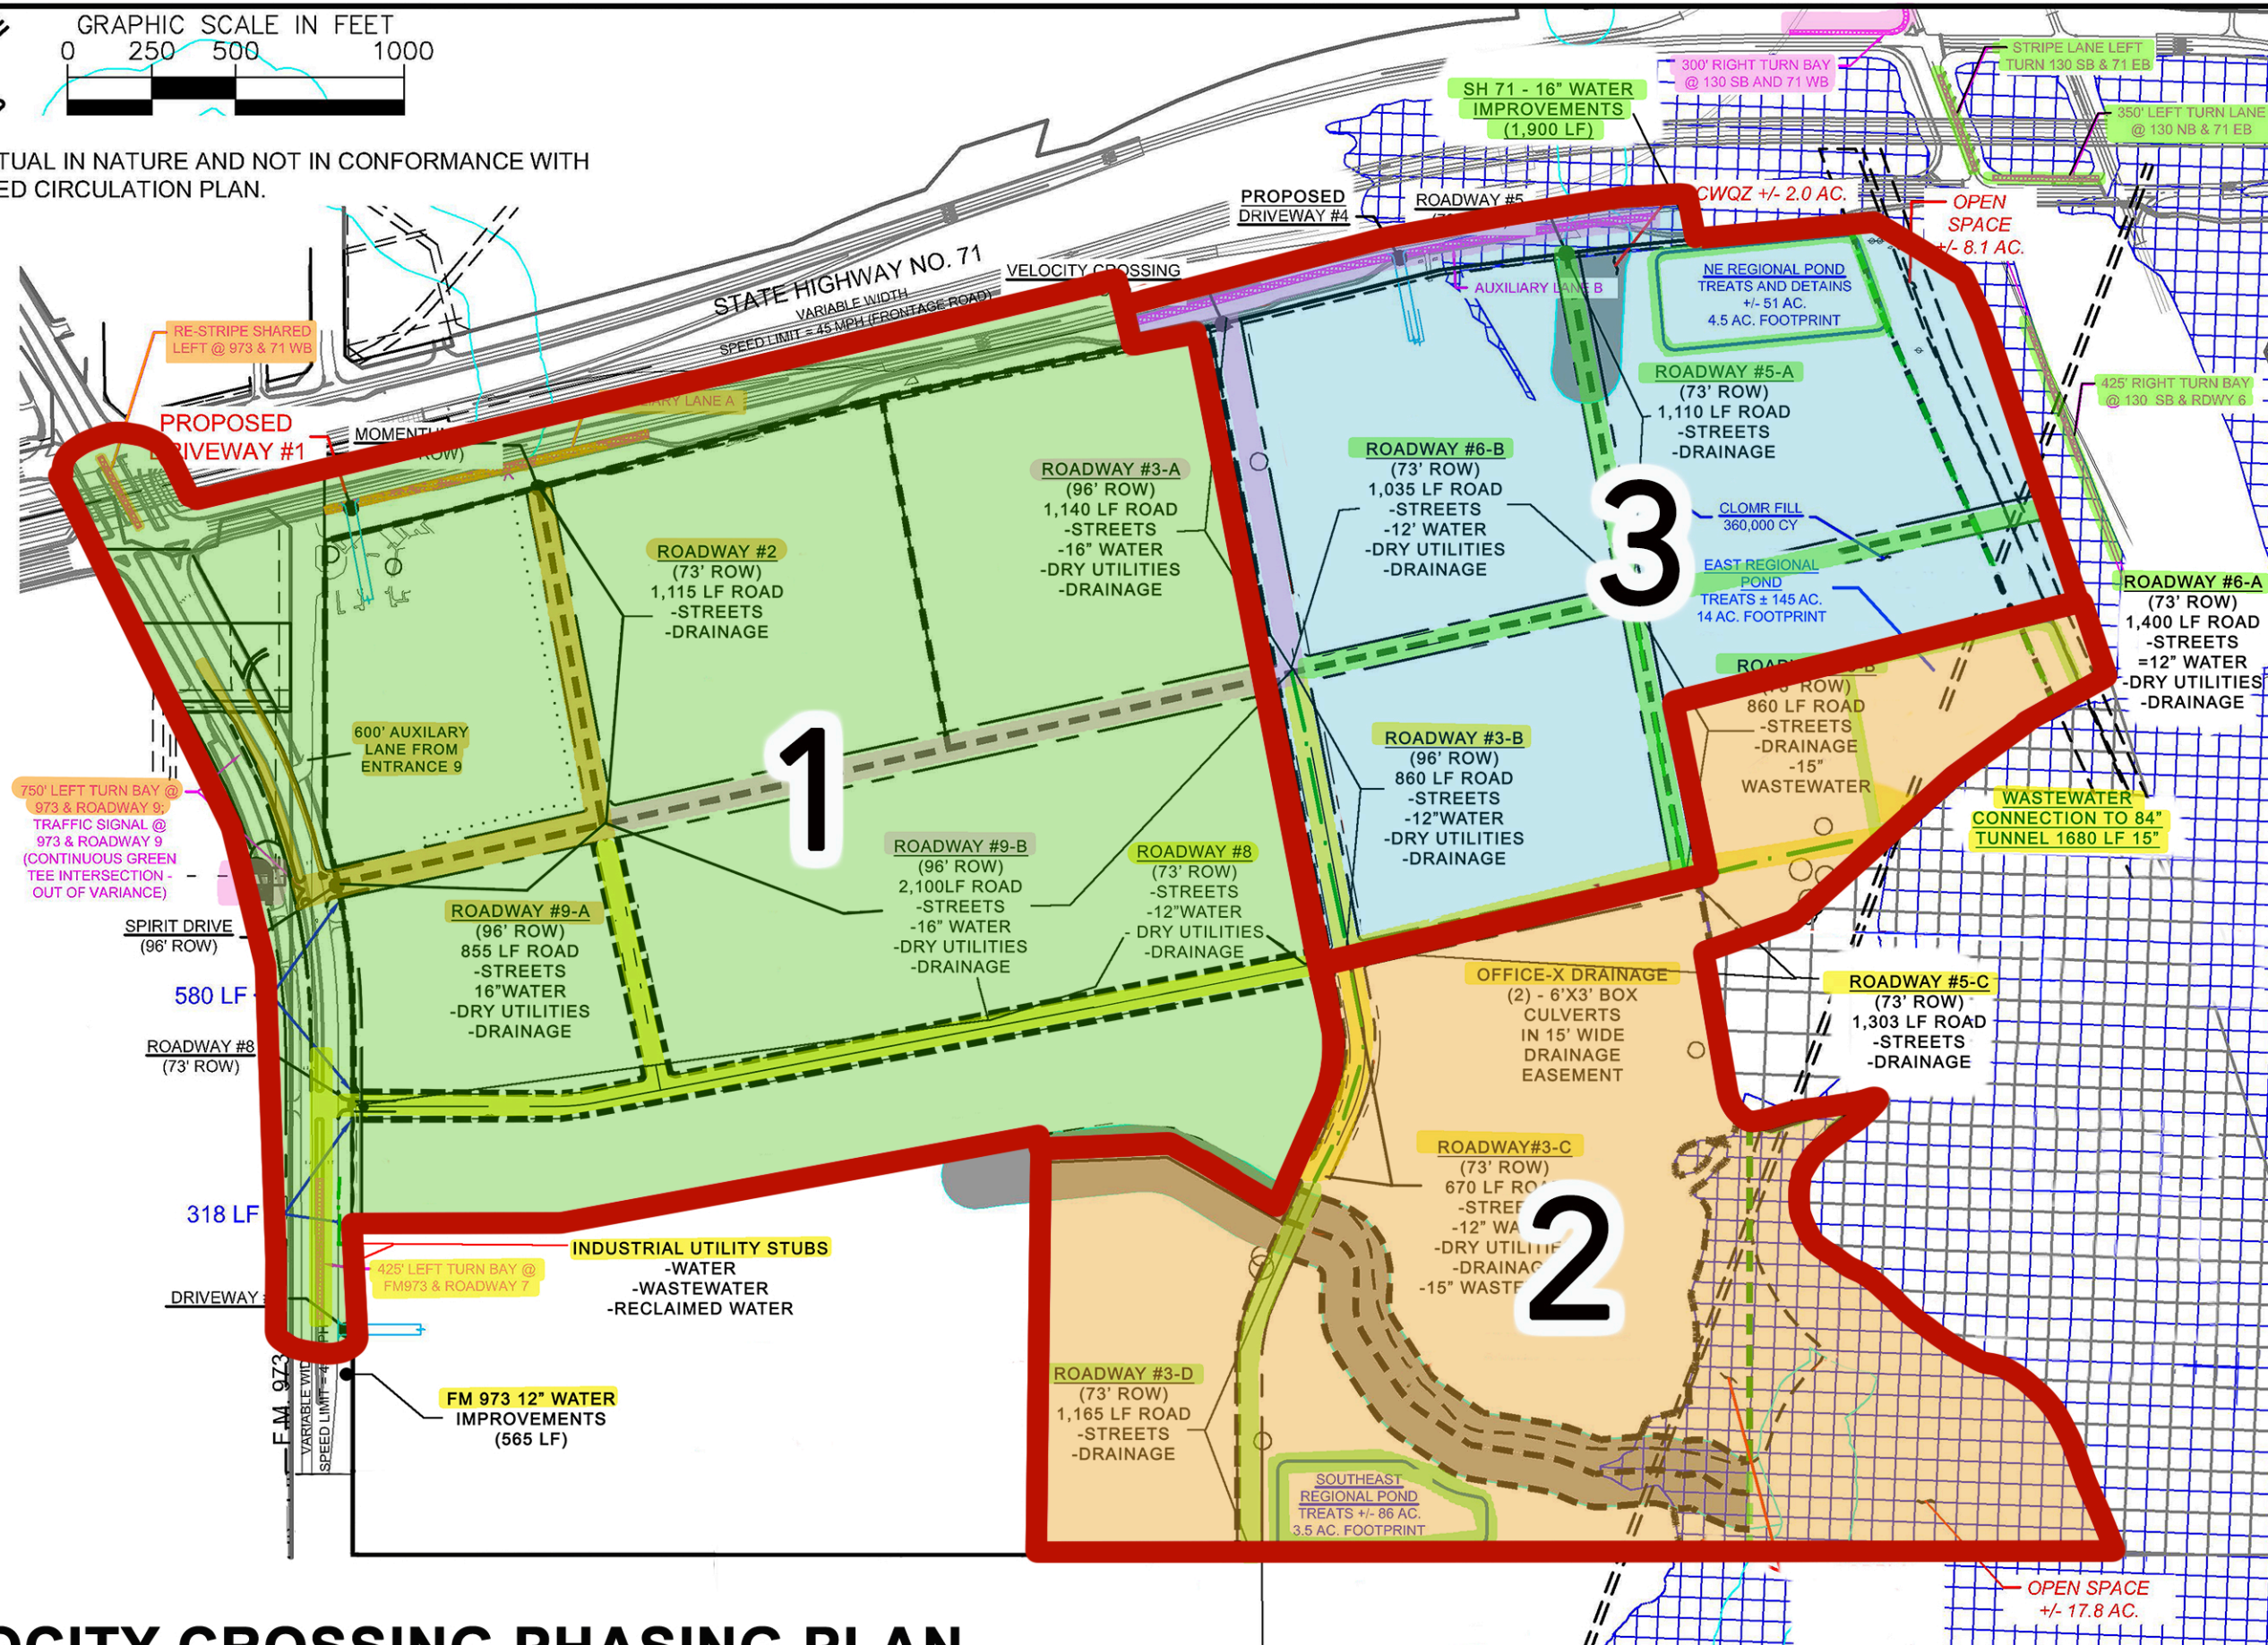

VELOCITY CROSSING PHASING PLAN

DRAFT - SUBJECT TO CHANGE

FEBRUARY 2019