





Wildwood Residence

Lake/Plato
HLC Hearing
March 2019

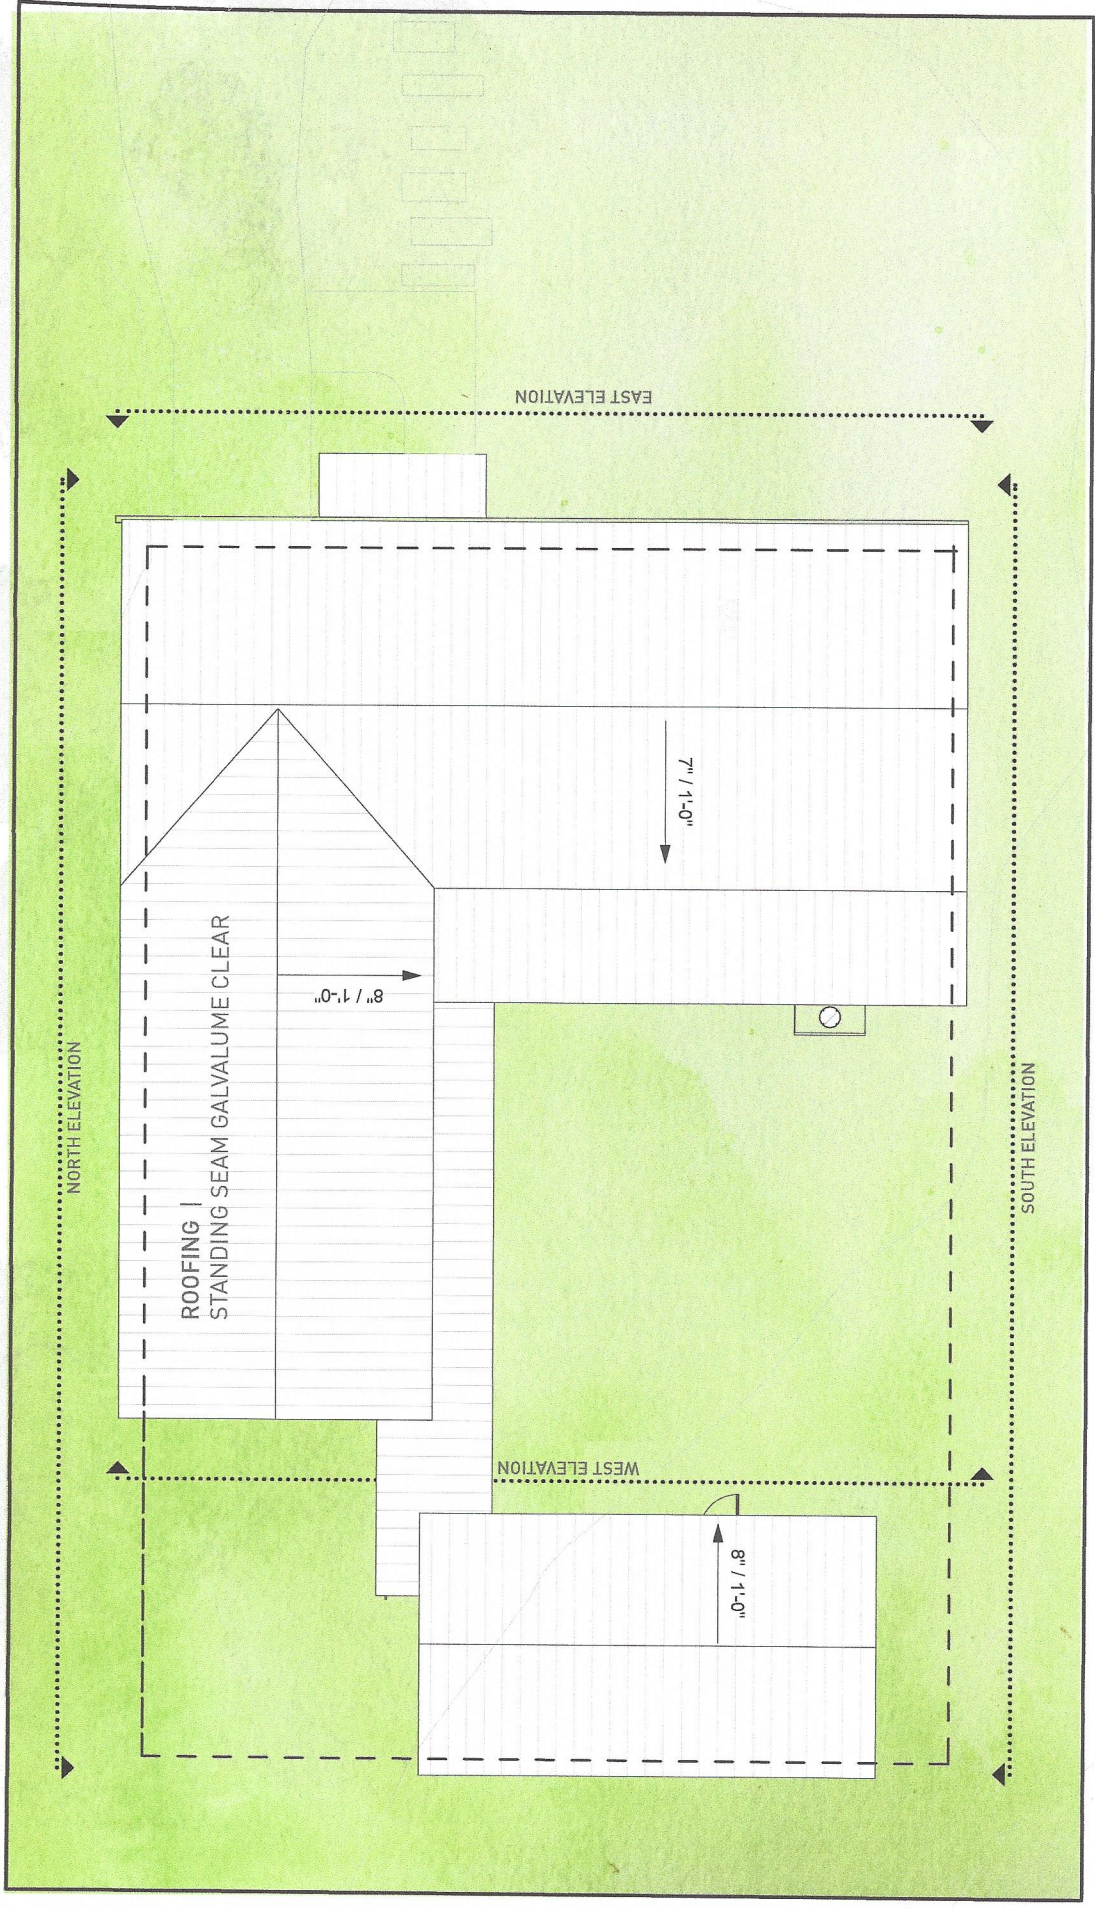

ROOF PLAN | 3/32" = 1'-0"


ROOFING |
STANDING SEAM GALVALUME CLEAR

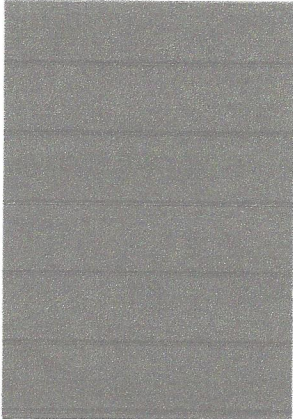



EXTERIOR SIDING |
LIMESTONE, BUFF LUEDERS,
CHOPPED FACE, LONG LENGTH STACKED




EXTERIOR SIDING, FRAMING + FENCING |
CLEAR SEALED RED CEDAR

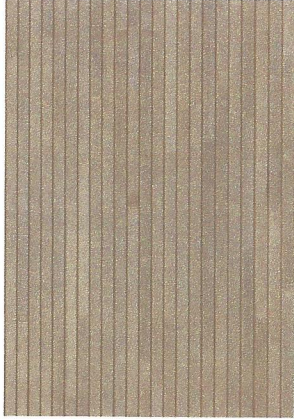


FENESTRATION |
MARVIN CONTEMPORARY CLAD, COLOR SUEDE
GARAGE DOOR TO MATCH

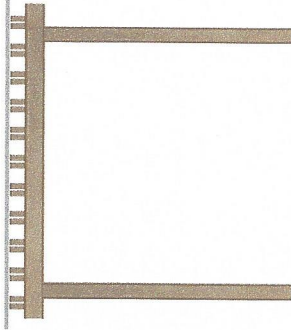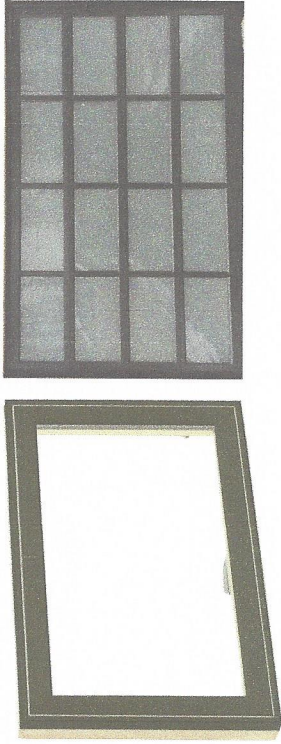

MATERIALS KEY | EXTERIOR

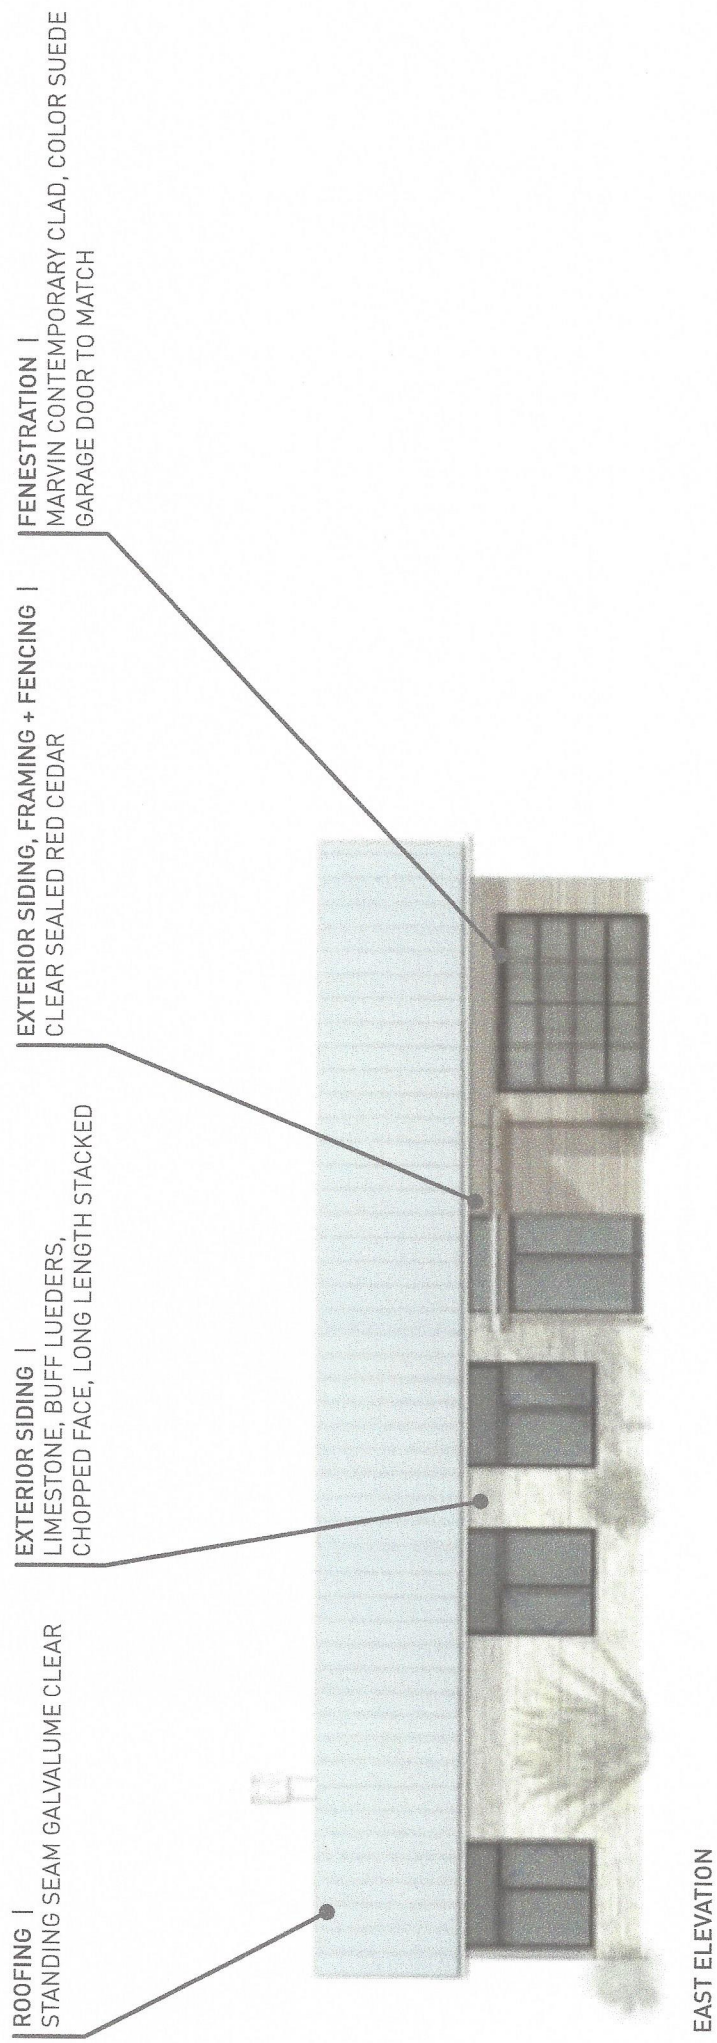


ELEVATIONS | MATERIAL CALL OUT

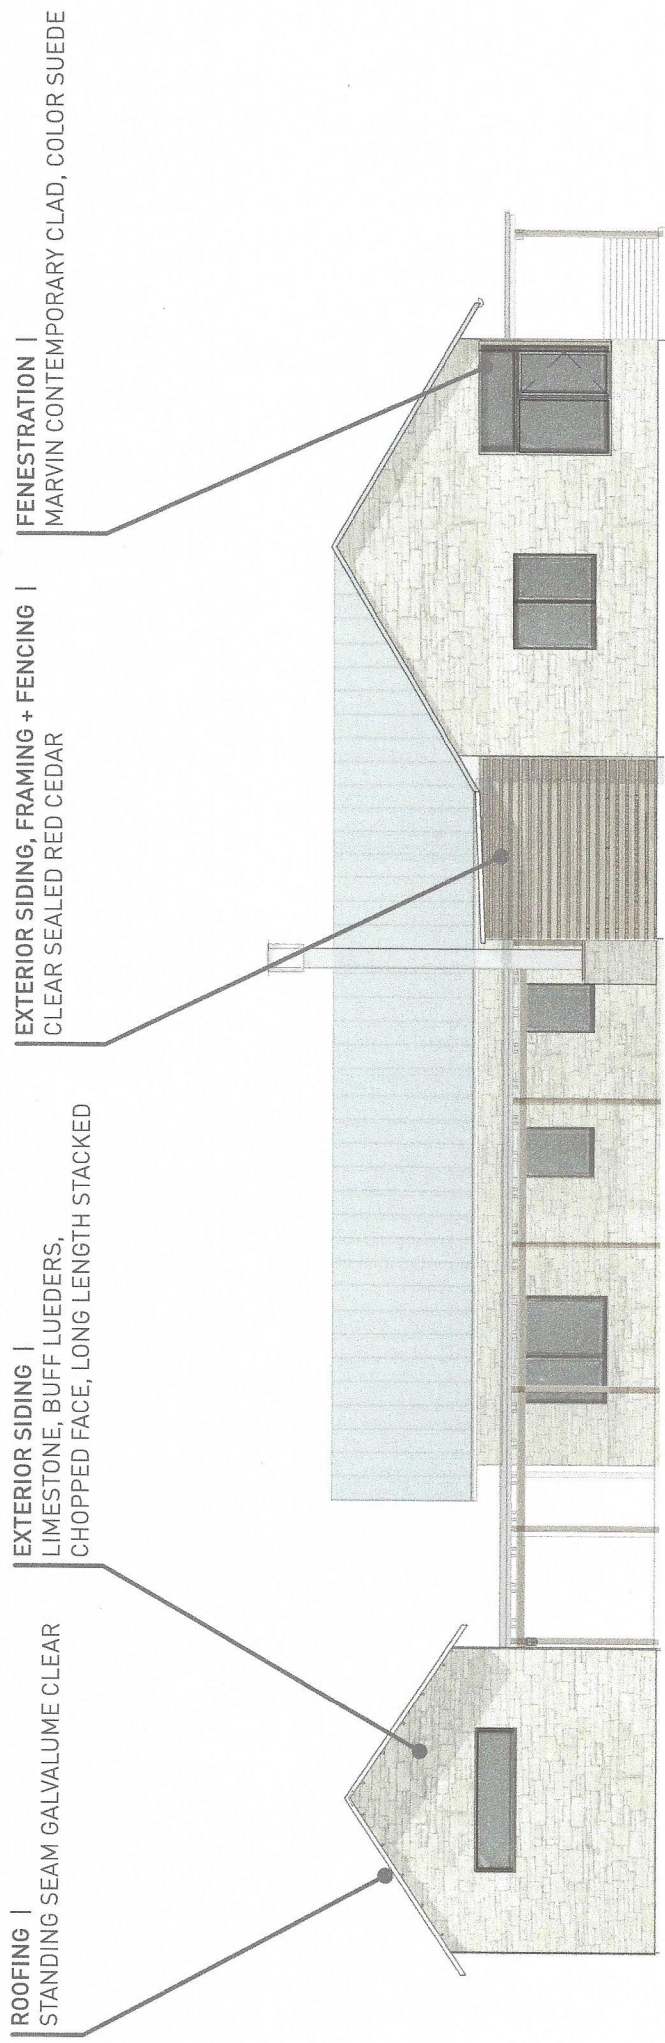


SOUTH ELEVATION

ELEVATIONS | MATERIAL CALL OUT

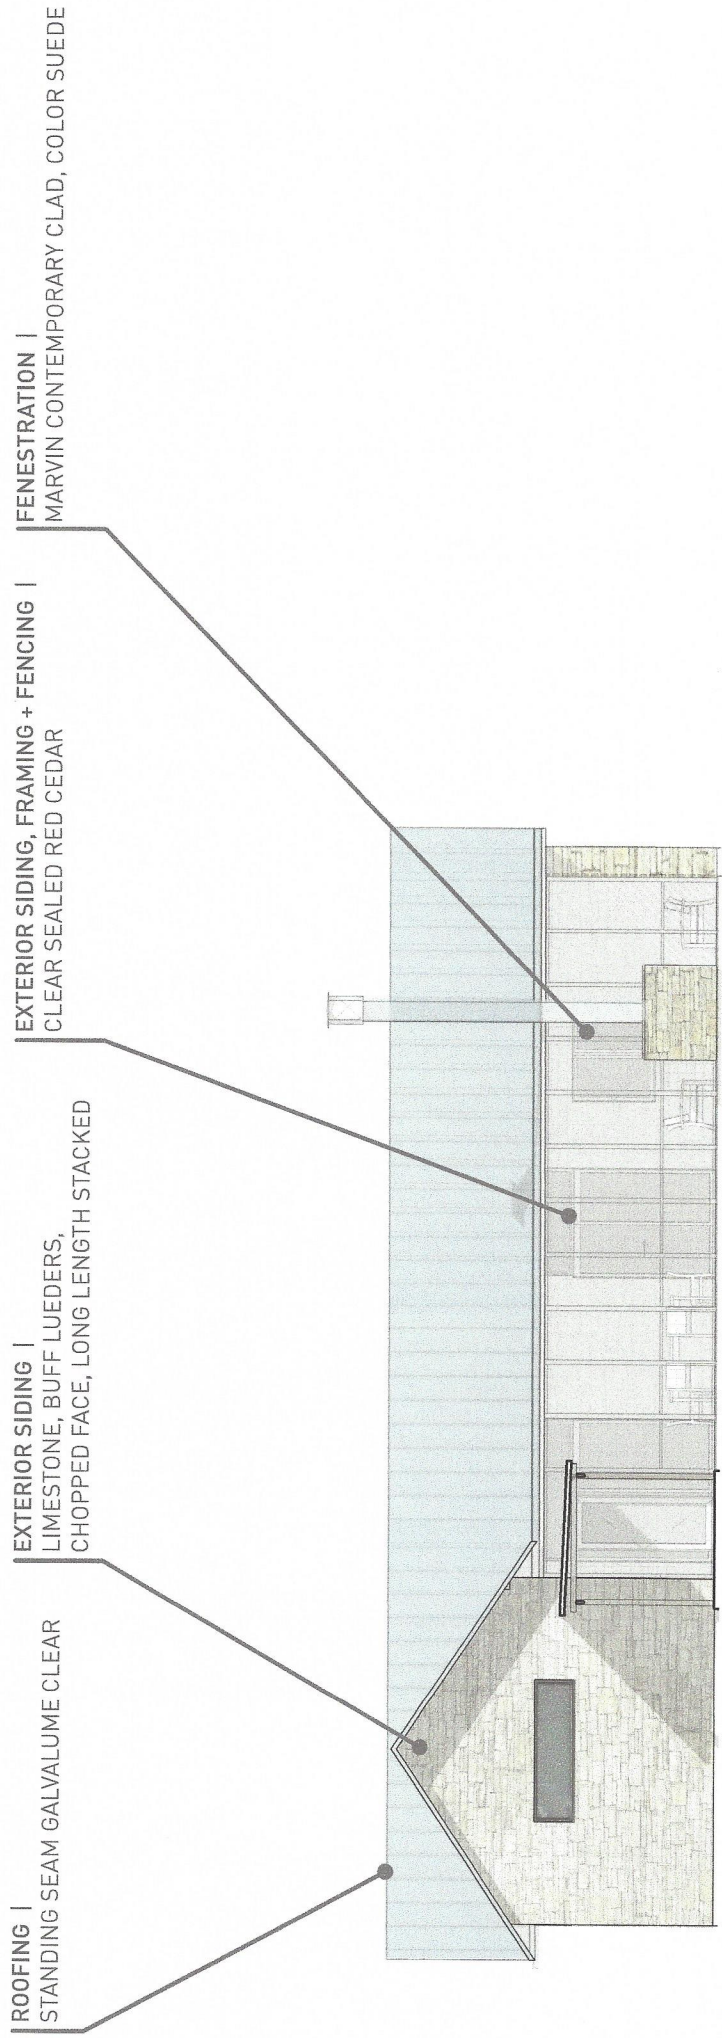

WEST ELEVATION

ELEVATIONS | MATERIAL CALL OUT

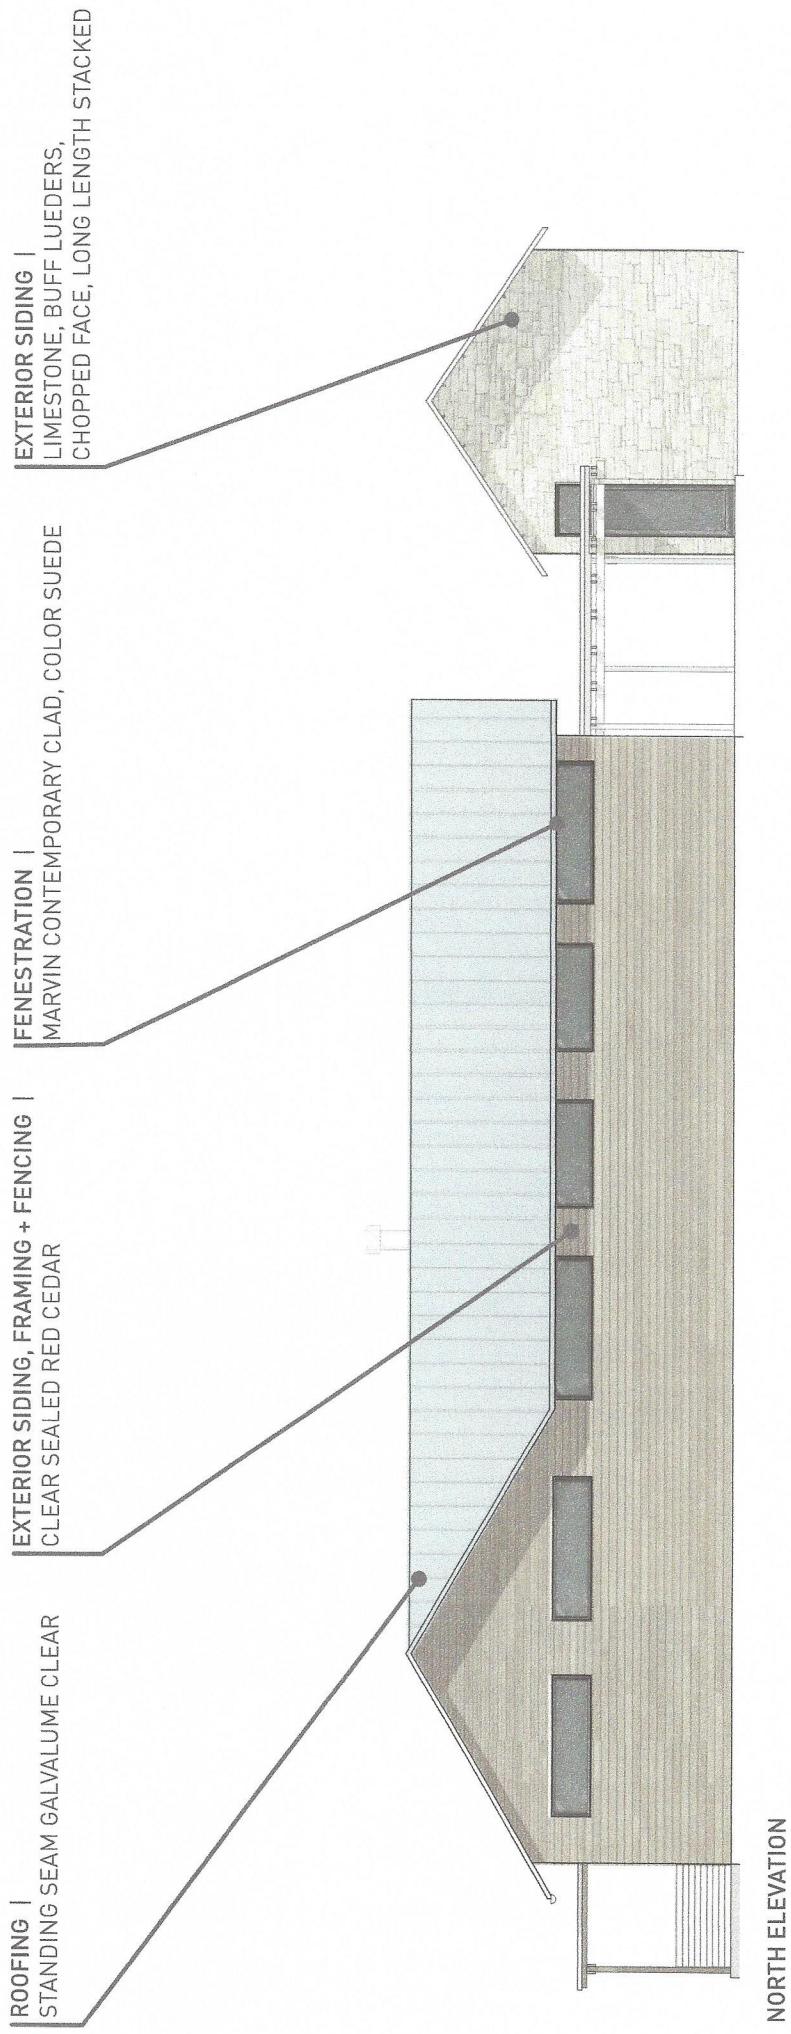

ELEVATIONS | MATERIAL CALL OUT