
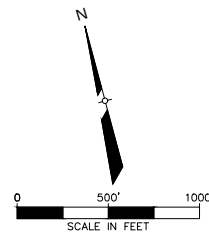


P:\090001.20 N Walnut Crk Trail Ph IICADD-09001.20\exh 1/22/2019 3:11 PM

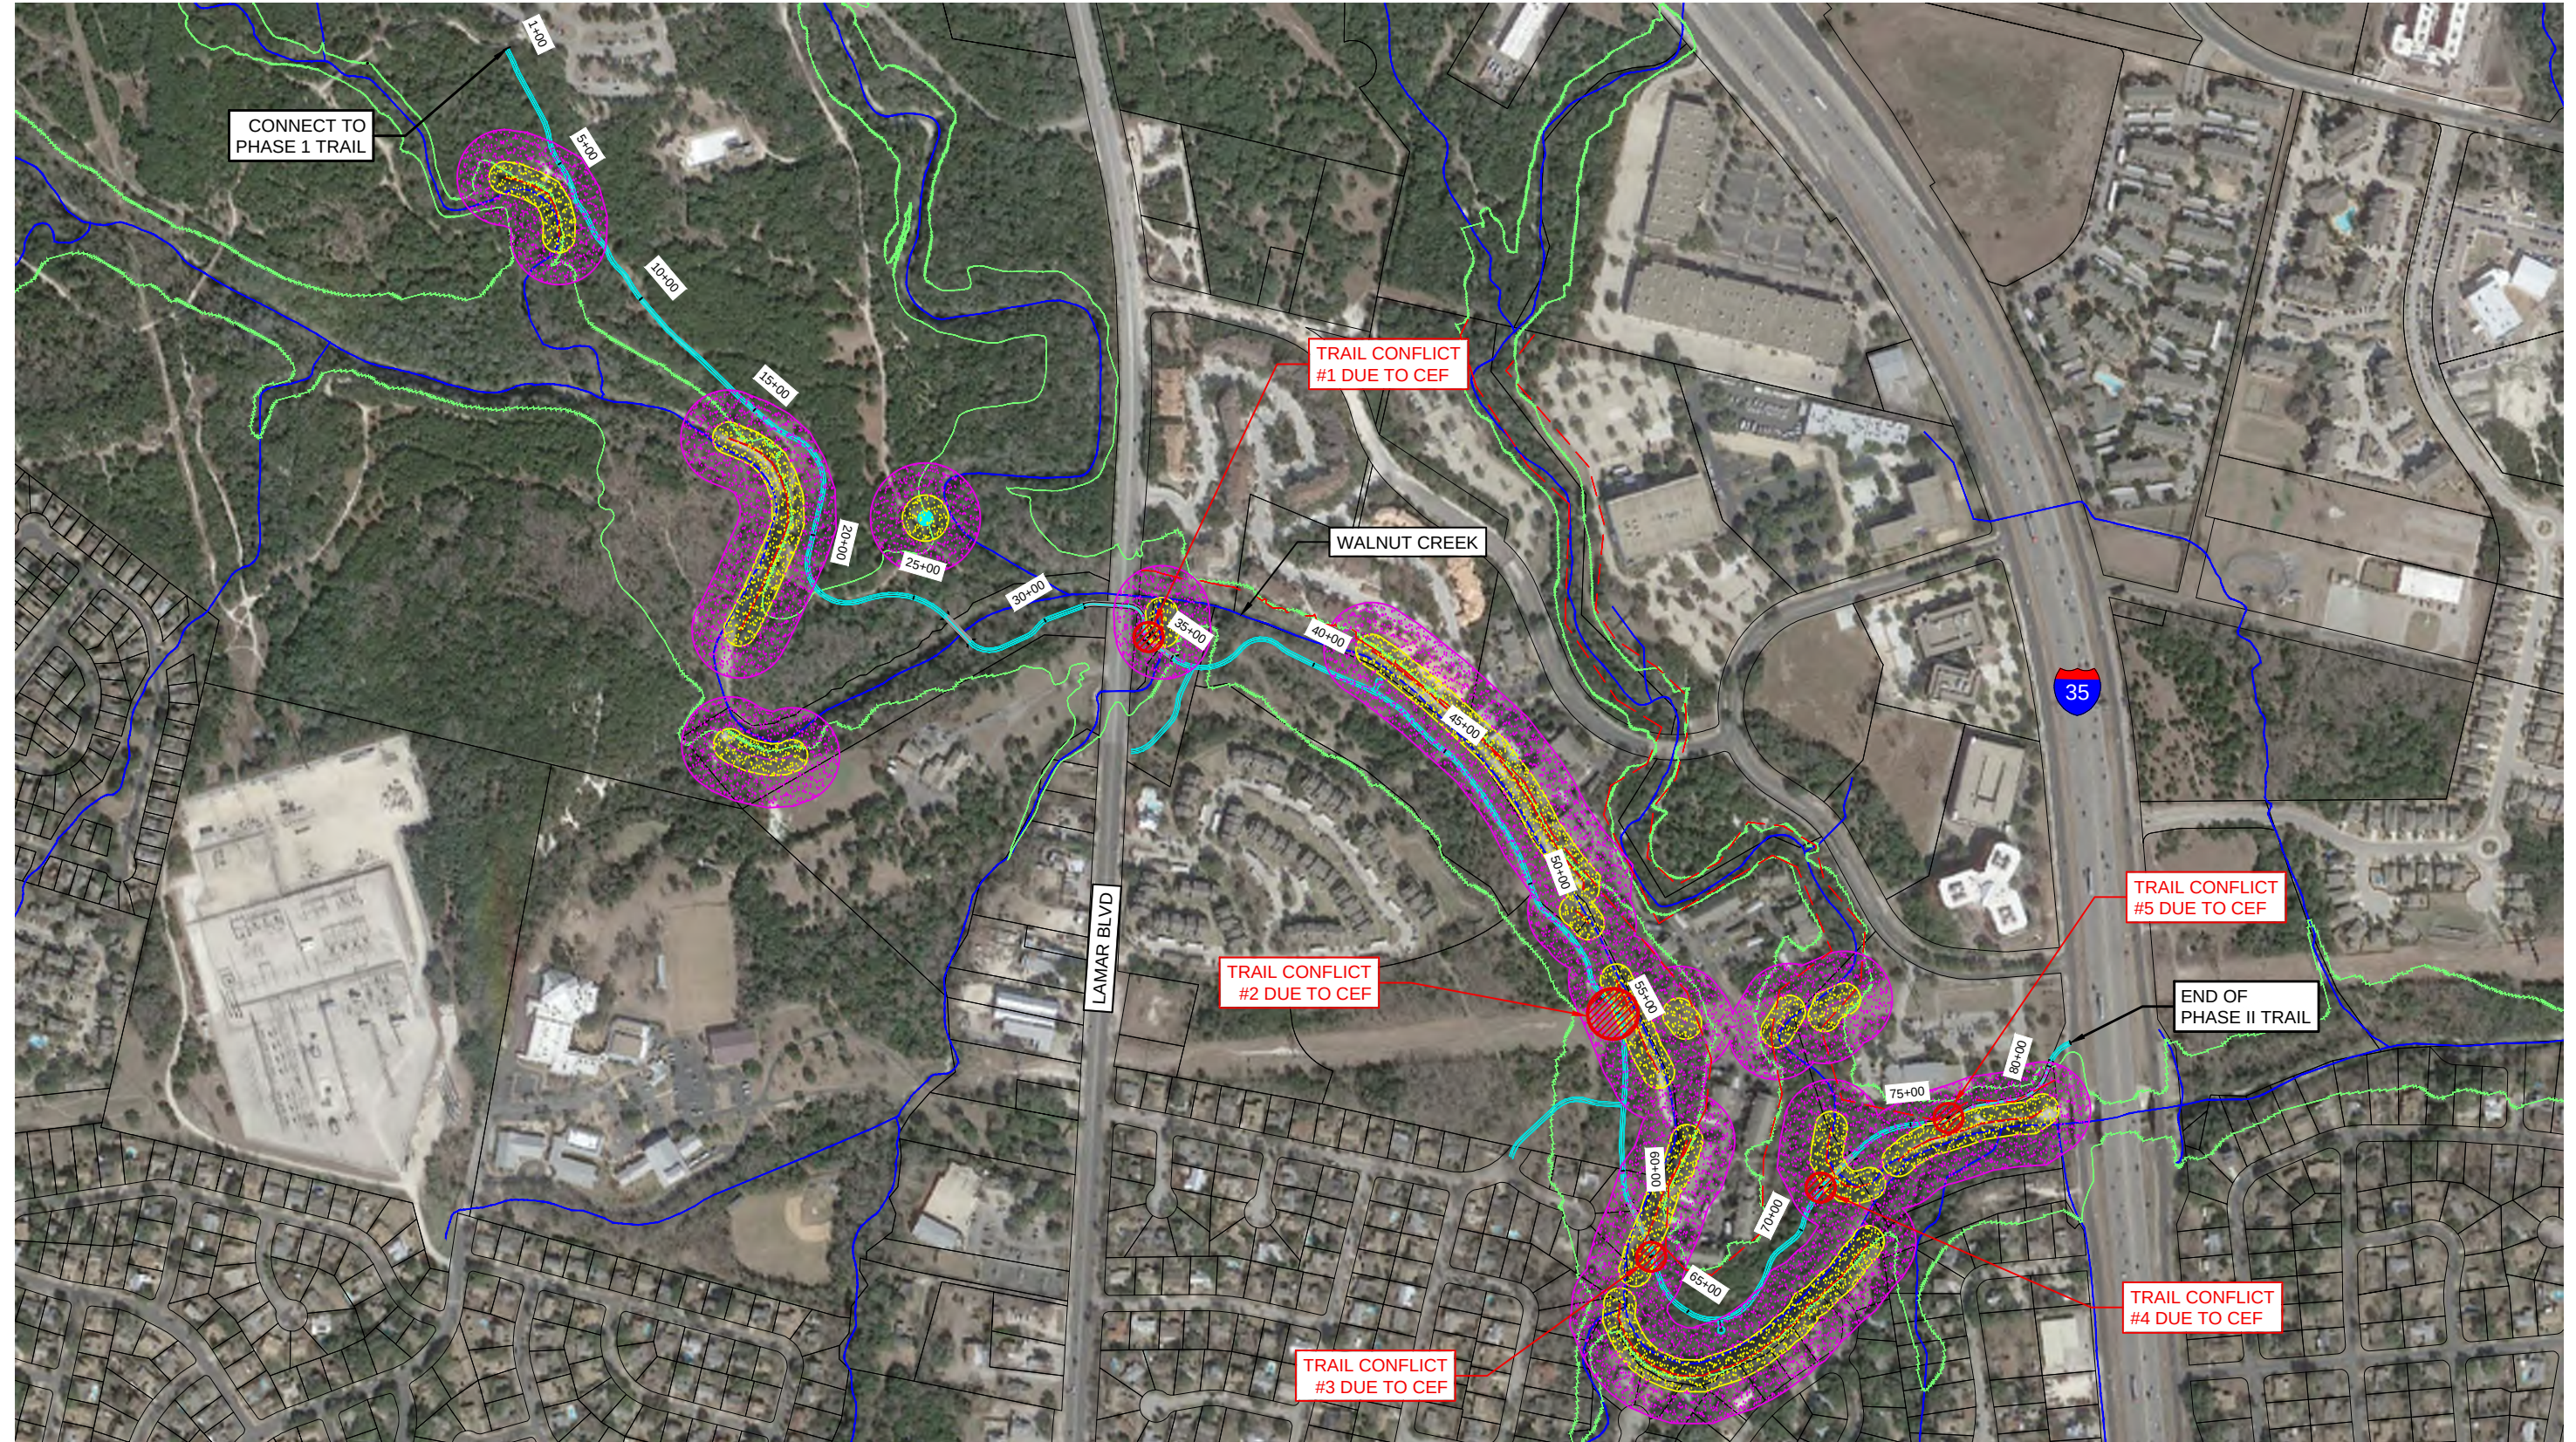

LEGEND

- | | | | |
|--|-------------------------------------|--|-----------------|
| | CREEK CENTERLINE | | CEF - SPRING |
| | PROP. TRAIL ALIGNMENT | | CONFLICT AREA |
| | FEMA 500 YR FLOODPLAIN | | 50' CEF BUFFER |
| | CEF - ROCK OUTCROP (FIELD VERIFIED) | | 150' CEF BUFFER |
| | CEF - ROCK OUTCROP (PER COA GIS) | | |

- 50' CEF BUFFER
- 150' CEF BUFFER
- CONFLICT AREA
- TRAIL REALIGNMENT
- ALTERNATE TRAIL REALIGNMENT





4801 Southwest Parkway,
Parkway 2, Suite 150
Austin, Texas 78735
(512) 328-5771
TBPE #F-929

TRAIL IMPACTS OVERALL MAP
NORTH WALNUT CREEK TRAIL PHASE II

JANUARY 2019

PROJECT NUMBER 09001.20

P:\090001.20 N Walnut Crk Trail Ph I\ICADD-09001.20\exh 1/22/2019 3:09 PM

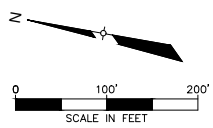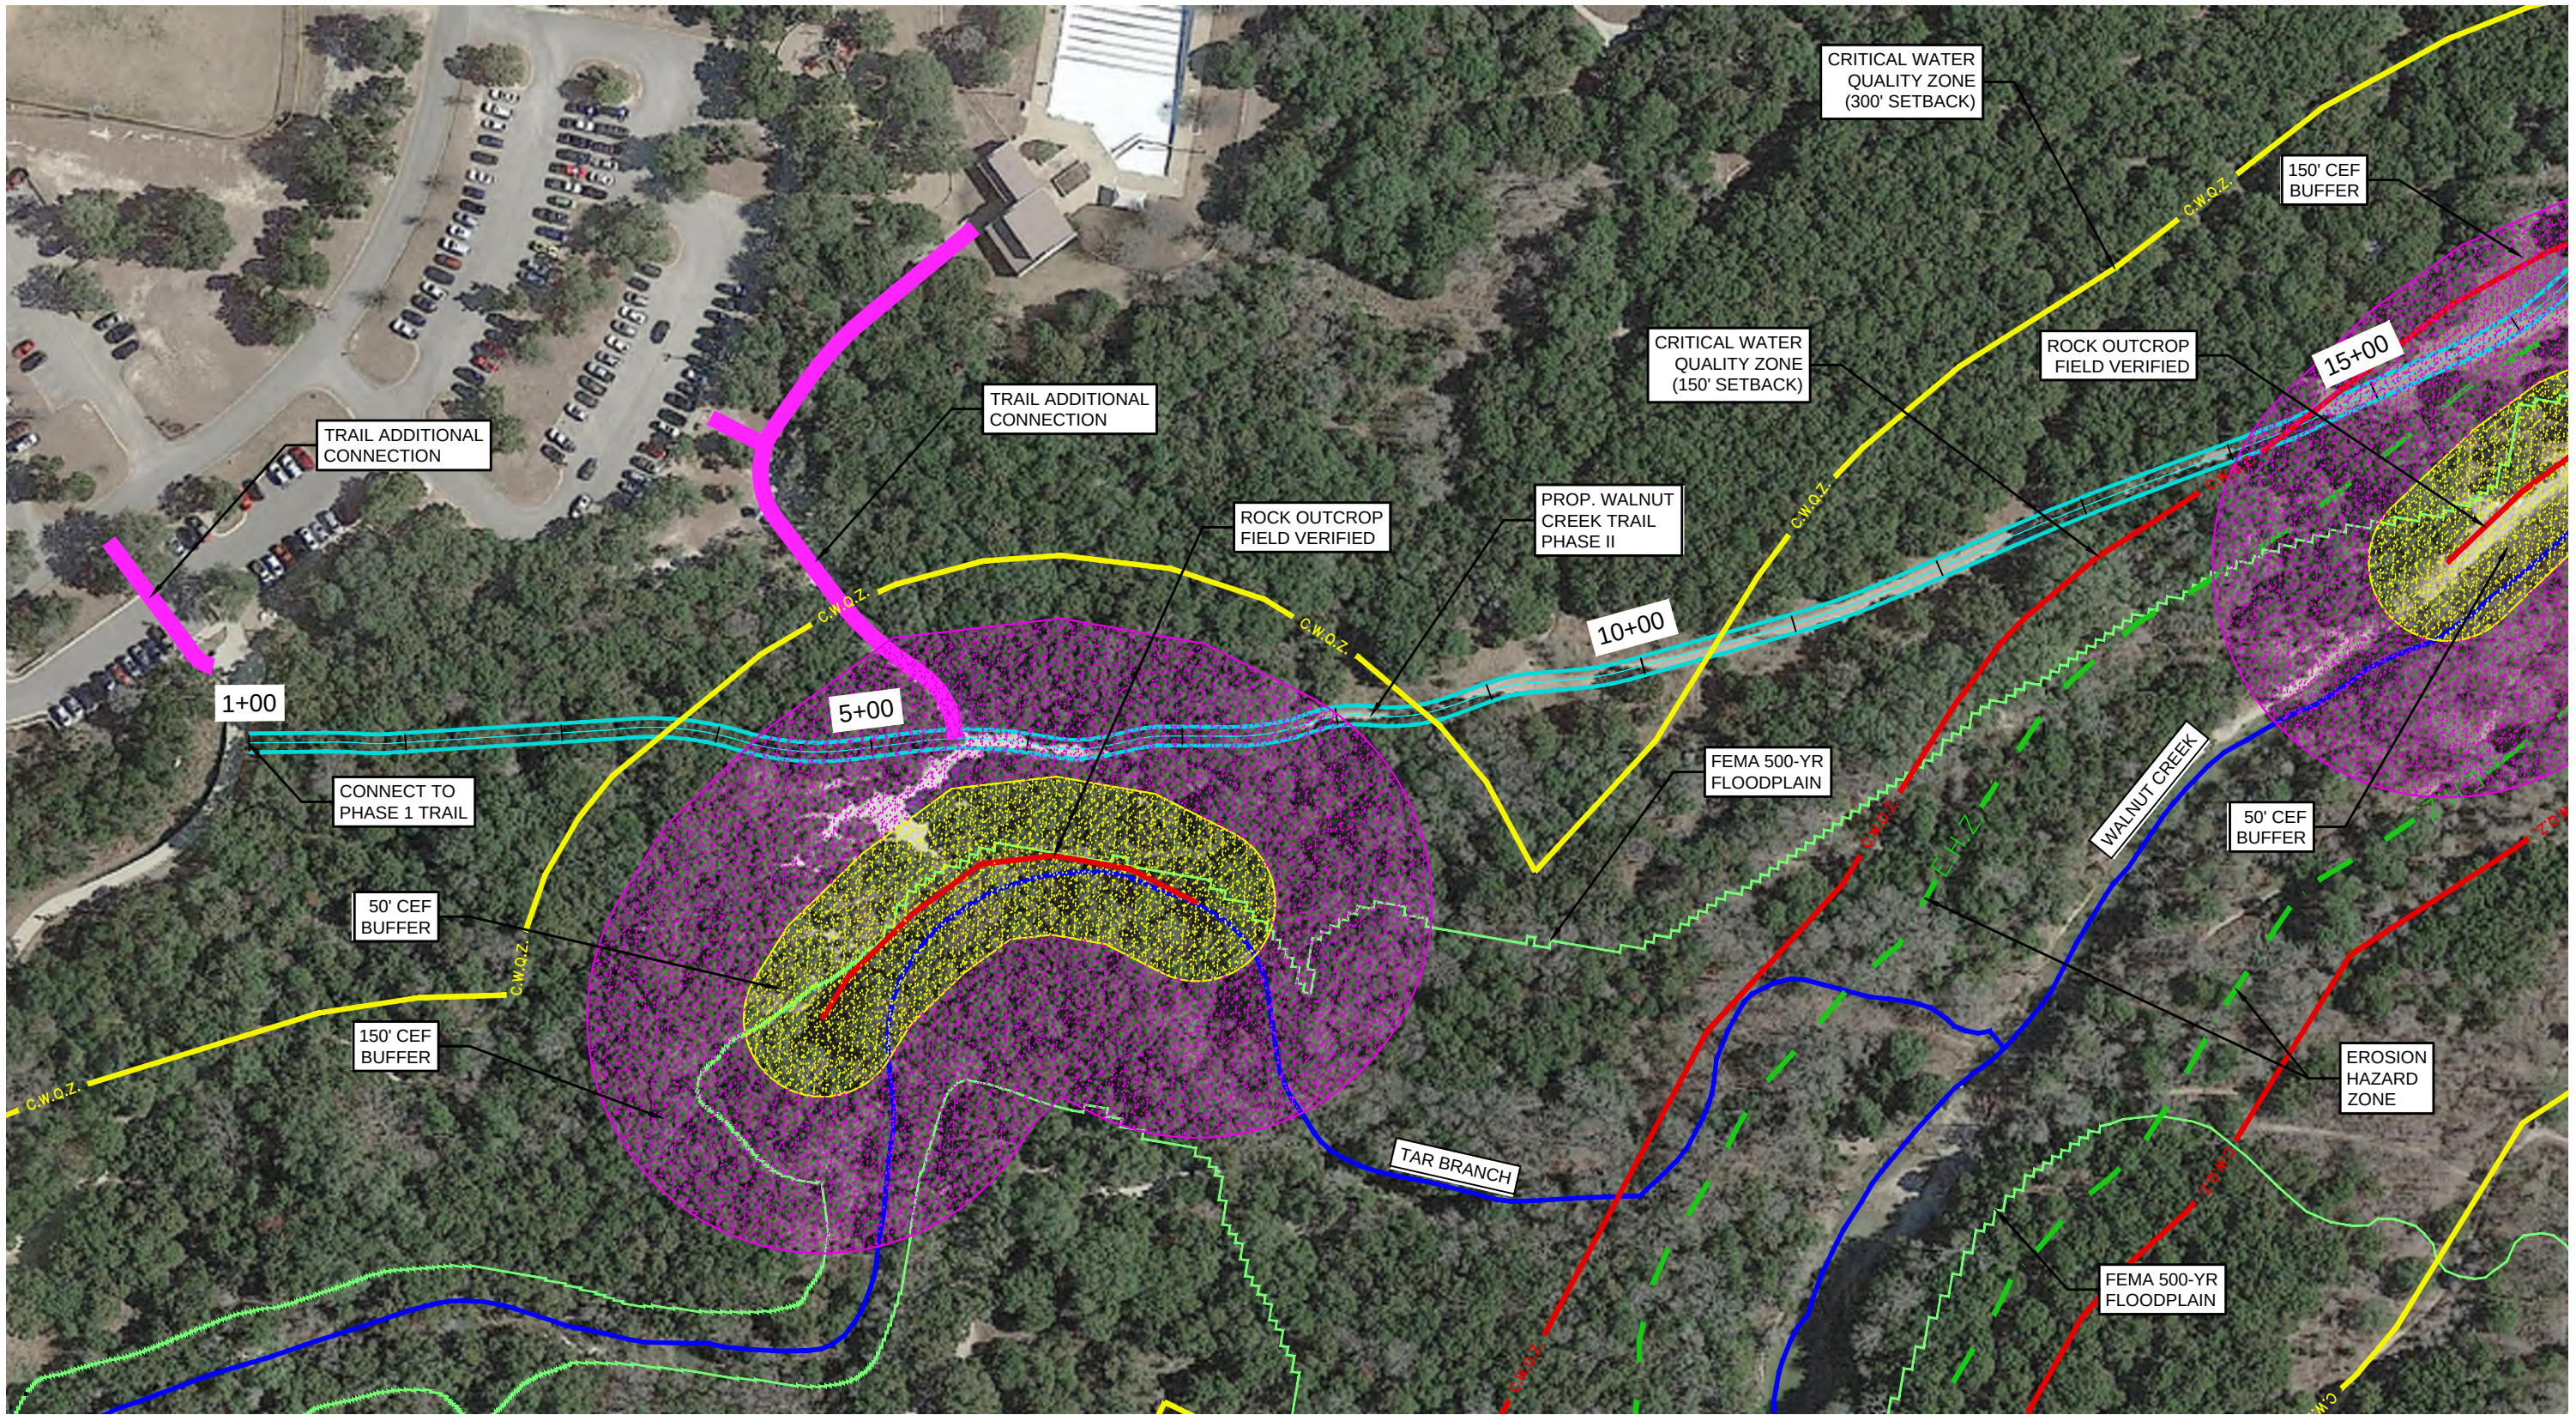

LEGEND			
	CREEK CENTERLINE		50' CEF BUFFER
	PROP. TRAIL ALIGNMENT		150' CEF BUFFER
	FEMA 500 YR FLOODPLAIN		CRITICAL WATER QUALITY ZONE (300-FT SETBACK)
	CEF - ROCK OUTCROP (FIELD VERIFIED)		CRITICAL WATER QUALITY ZONE (150-FT SETBACK)
	CEF - ROCK OUTCROP (PER COA GIS)		EROSION HAZARD ZONE
	CEF - SPRING		CONFLICT AREA
			TRAIL REALIGNMENT PER FINDINGS OF ERI
			TRAIL REALIGNMENT PER PARC 60% COMMENTS
			ALTERNATE REALIGNMENT



4801 Southwest Parkway,
Parkway 2, Suite 150
Austin, Texas 78735
(512) 328-5771
TBPE #F-929



TRAIL IMPACTS

NORTH WALNUT CREEK TRAIL PHASE II
1 OF 5

JANUARY 2019

PROJECT NUMBER 09001.20

P:\090001.20 N Walnut Crk Trail Ph I\ICADD-09001.20\exh 1\22\2019 3:07 PM

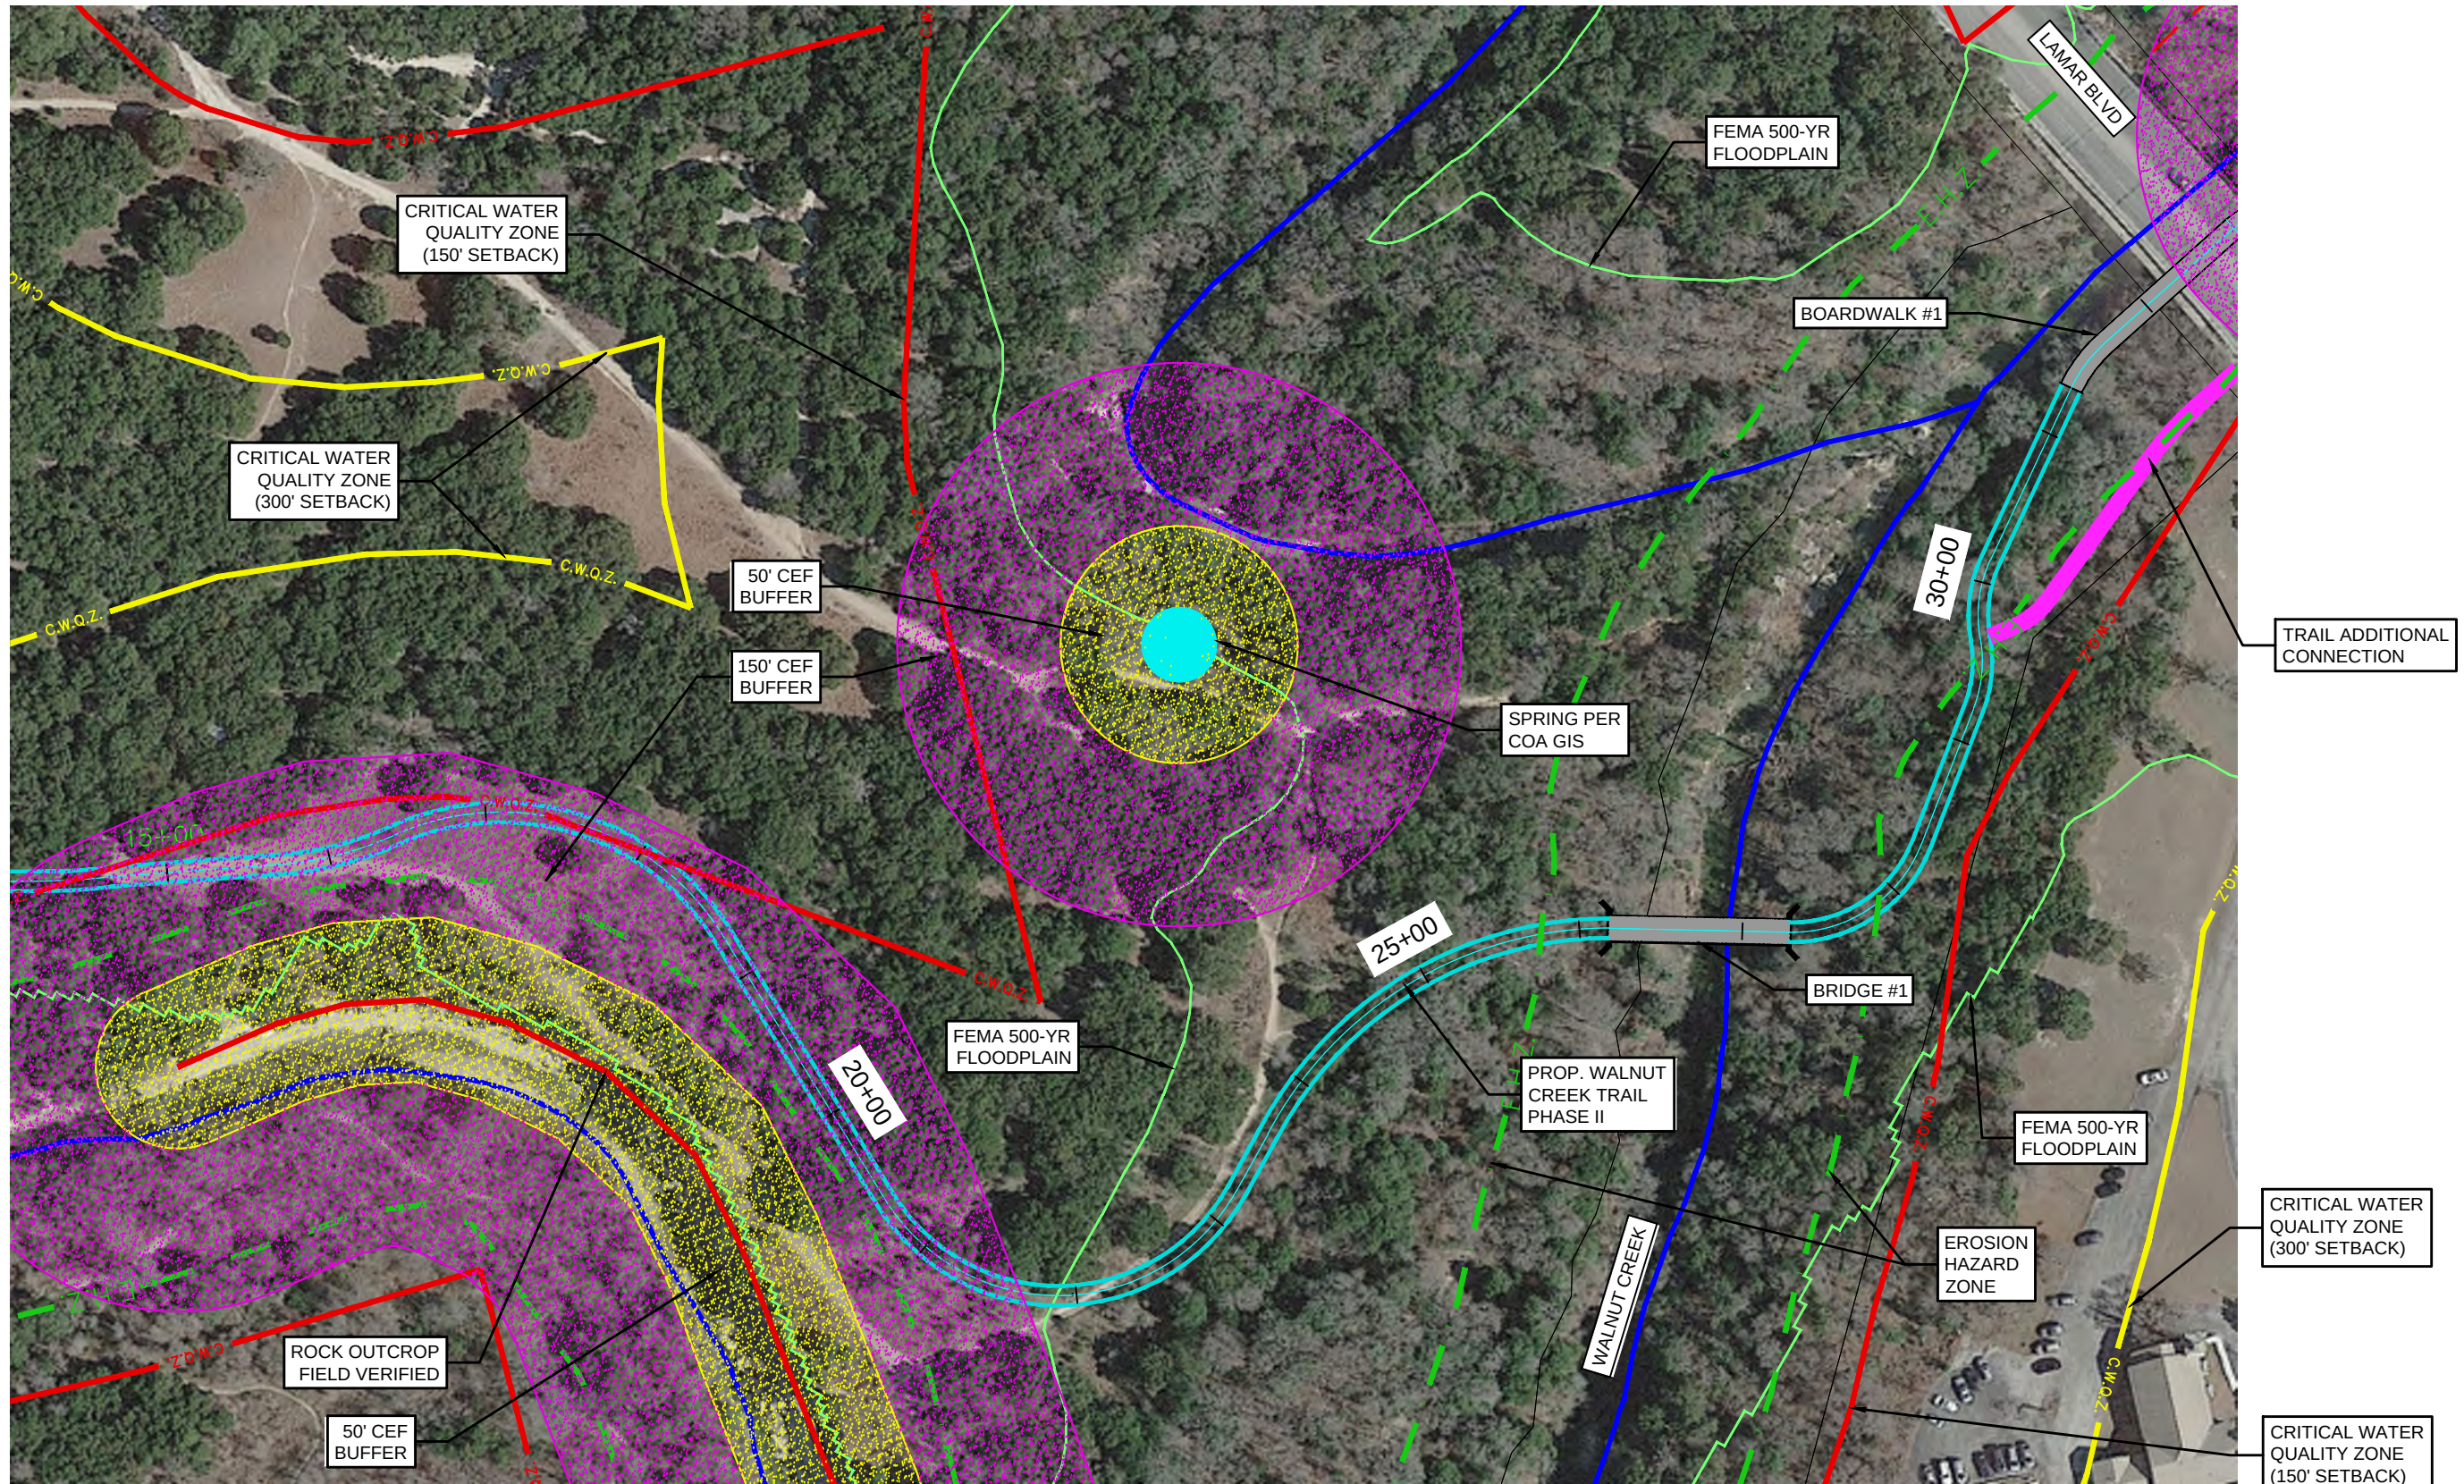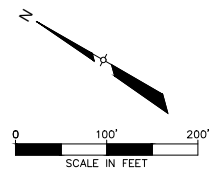

LEGEND			
	CREEK CENTERLINE		50' CEF BUFFER
	PROP. TRAIL ALIGNMENT		150' CEF BUFFER
	FEMA 500 YR FLOODPLAIN		CRITICAL WATER QUALITY ZONE (300-FT SETBACK)
	CEF - ROCK OUTCROP (FIELD VERIFIED)		CRITICAL WATER QUALITY ZONE (150-FT SETBACK)
	CEF - ROCK OUTCROP (PER COA GIS)		EROSION HAZARD ZONE
	CEF - SPRING		CONFLICT AREA
			TRAIL REALIGNMENT PER FINDINGS OF ERI
			TRAIL REALIGNMENT PER PARC 60% COMMENTS
			ALTERNATE REALIGNMENT



4801 Southwest Parkway,
Parkway 2, Suite 150
Austin, Texas 78735
(512) 328-5771
TBPE #F-929



TRAIL IMPACTS

NORTH WALNUT CREEK TRAIL PHASE II
2 OF 5

JANUARY 2019

PROJECT NUMBER 09001.20

P:\09001.20 N Walnut Crk Trail Ph I\ICADD-09001.20\exh 1/22/2019 3:06 PM

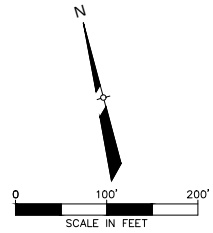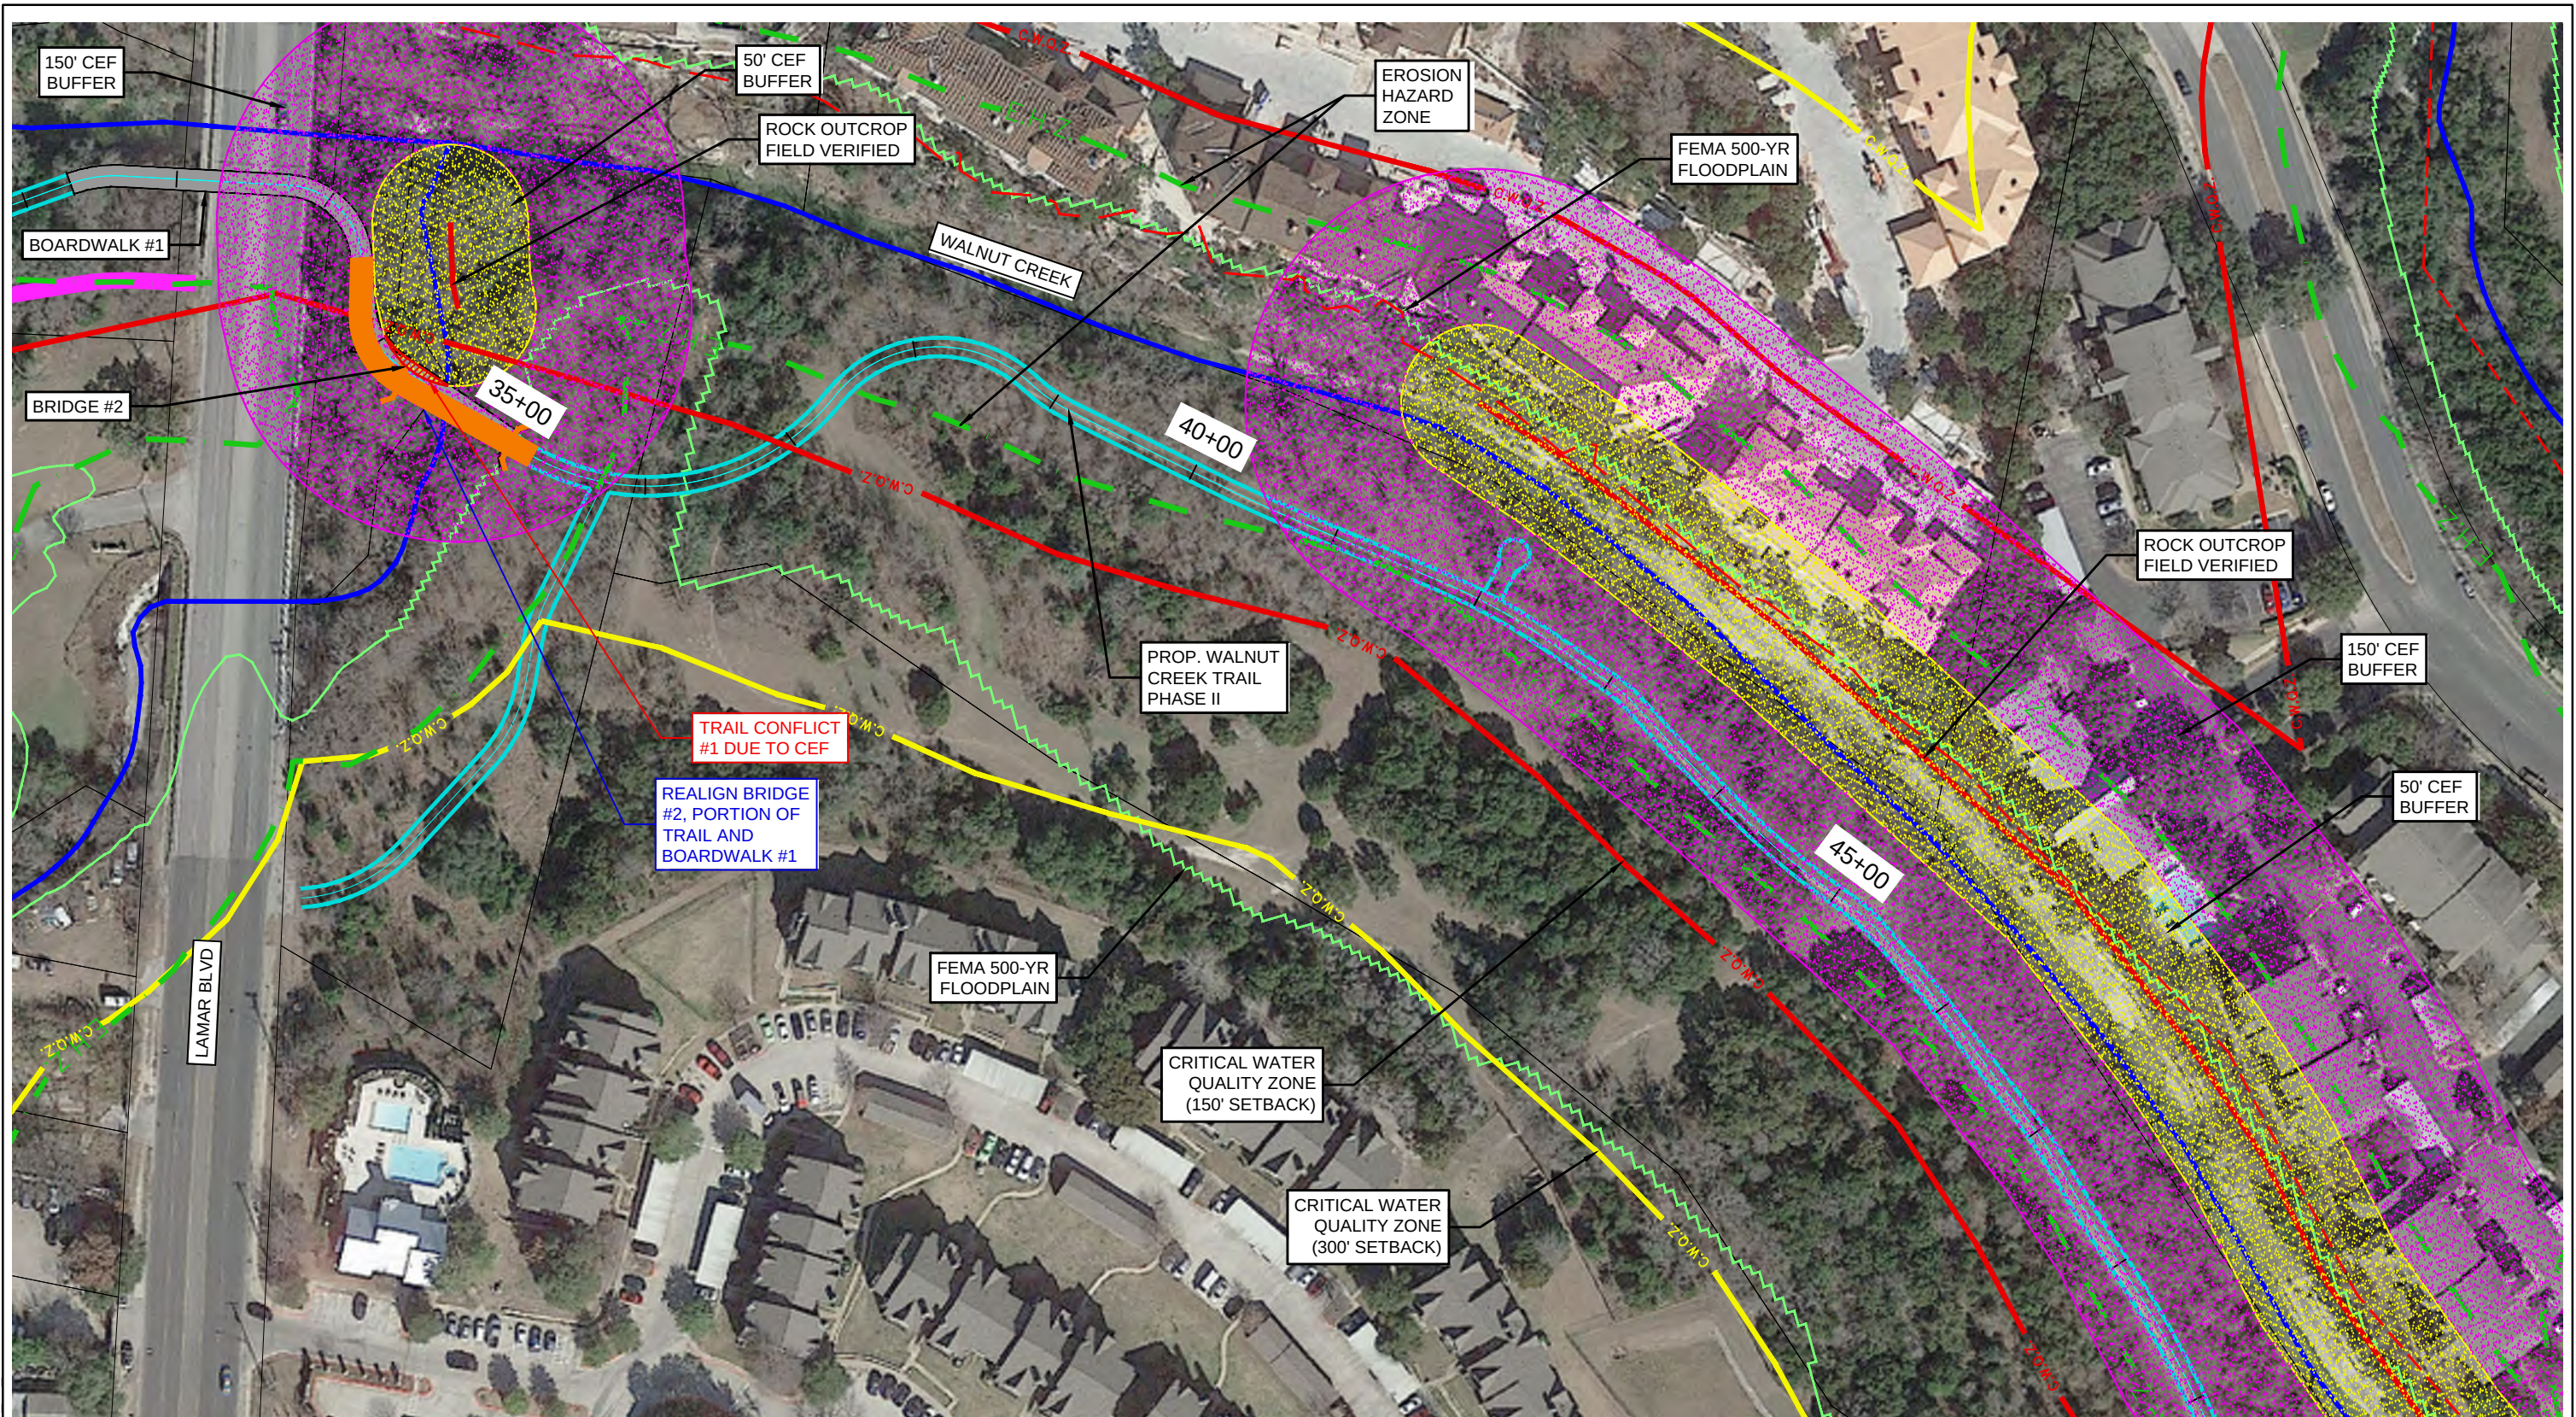

LEGEND			
	CREEK CENTERLINE		50' CEF BUFFER
	PROP. TRAIL ALIGNMENT		150' CEF BUFFER
	FEMA 500 YR FLOODPLAIN		CRITICAL WATER QUALITY ZONE (300-FT SETBACK)
	CEF - ROCK OUTCROP (FIELD VERIFIED)		CRITICAL WATER QUALITY ZONE (150-FT SETBACK)
	CEF - ROCK OUTCROP (PER COA GIS)		EROSION HAZARD ZONE
	CEF - SPRING		CONFLICT AREA
			TRAIL REALIGNMENT PER FINDINGS OF ERI
			TRAIL REALIGNMENT PER PARC 60% COMMENTS
			ALTERNATE REALIGNMENT



4801 Southwest Parkway,
Parkway 2, Suite 150
Austin, Texas 78735
(512) 328-5771
TBPE #F-929


TRAIL IMPACTS

NORTH WALNUT CREEK TRAIL PHASE II
3 OF 5

JANUARY 2019

PROJECT NUMBER 09001.20

P:\090001.20 N Walnut Crk Trail Ph II\CADD\090001.20\exh 1\22\2019 3:04 PM

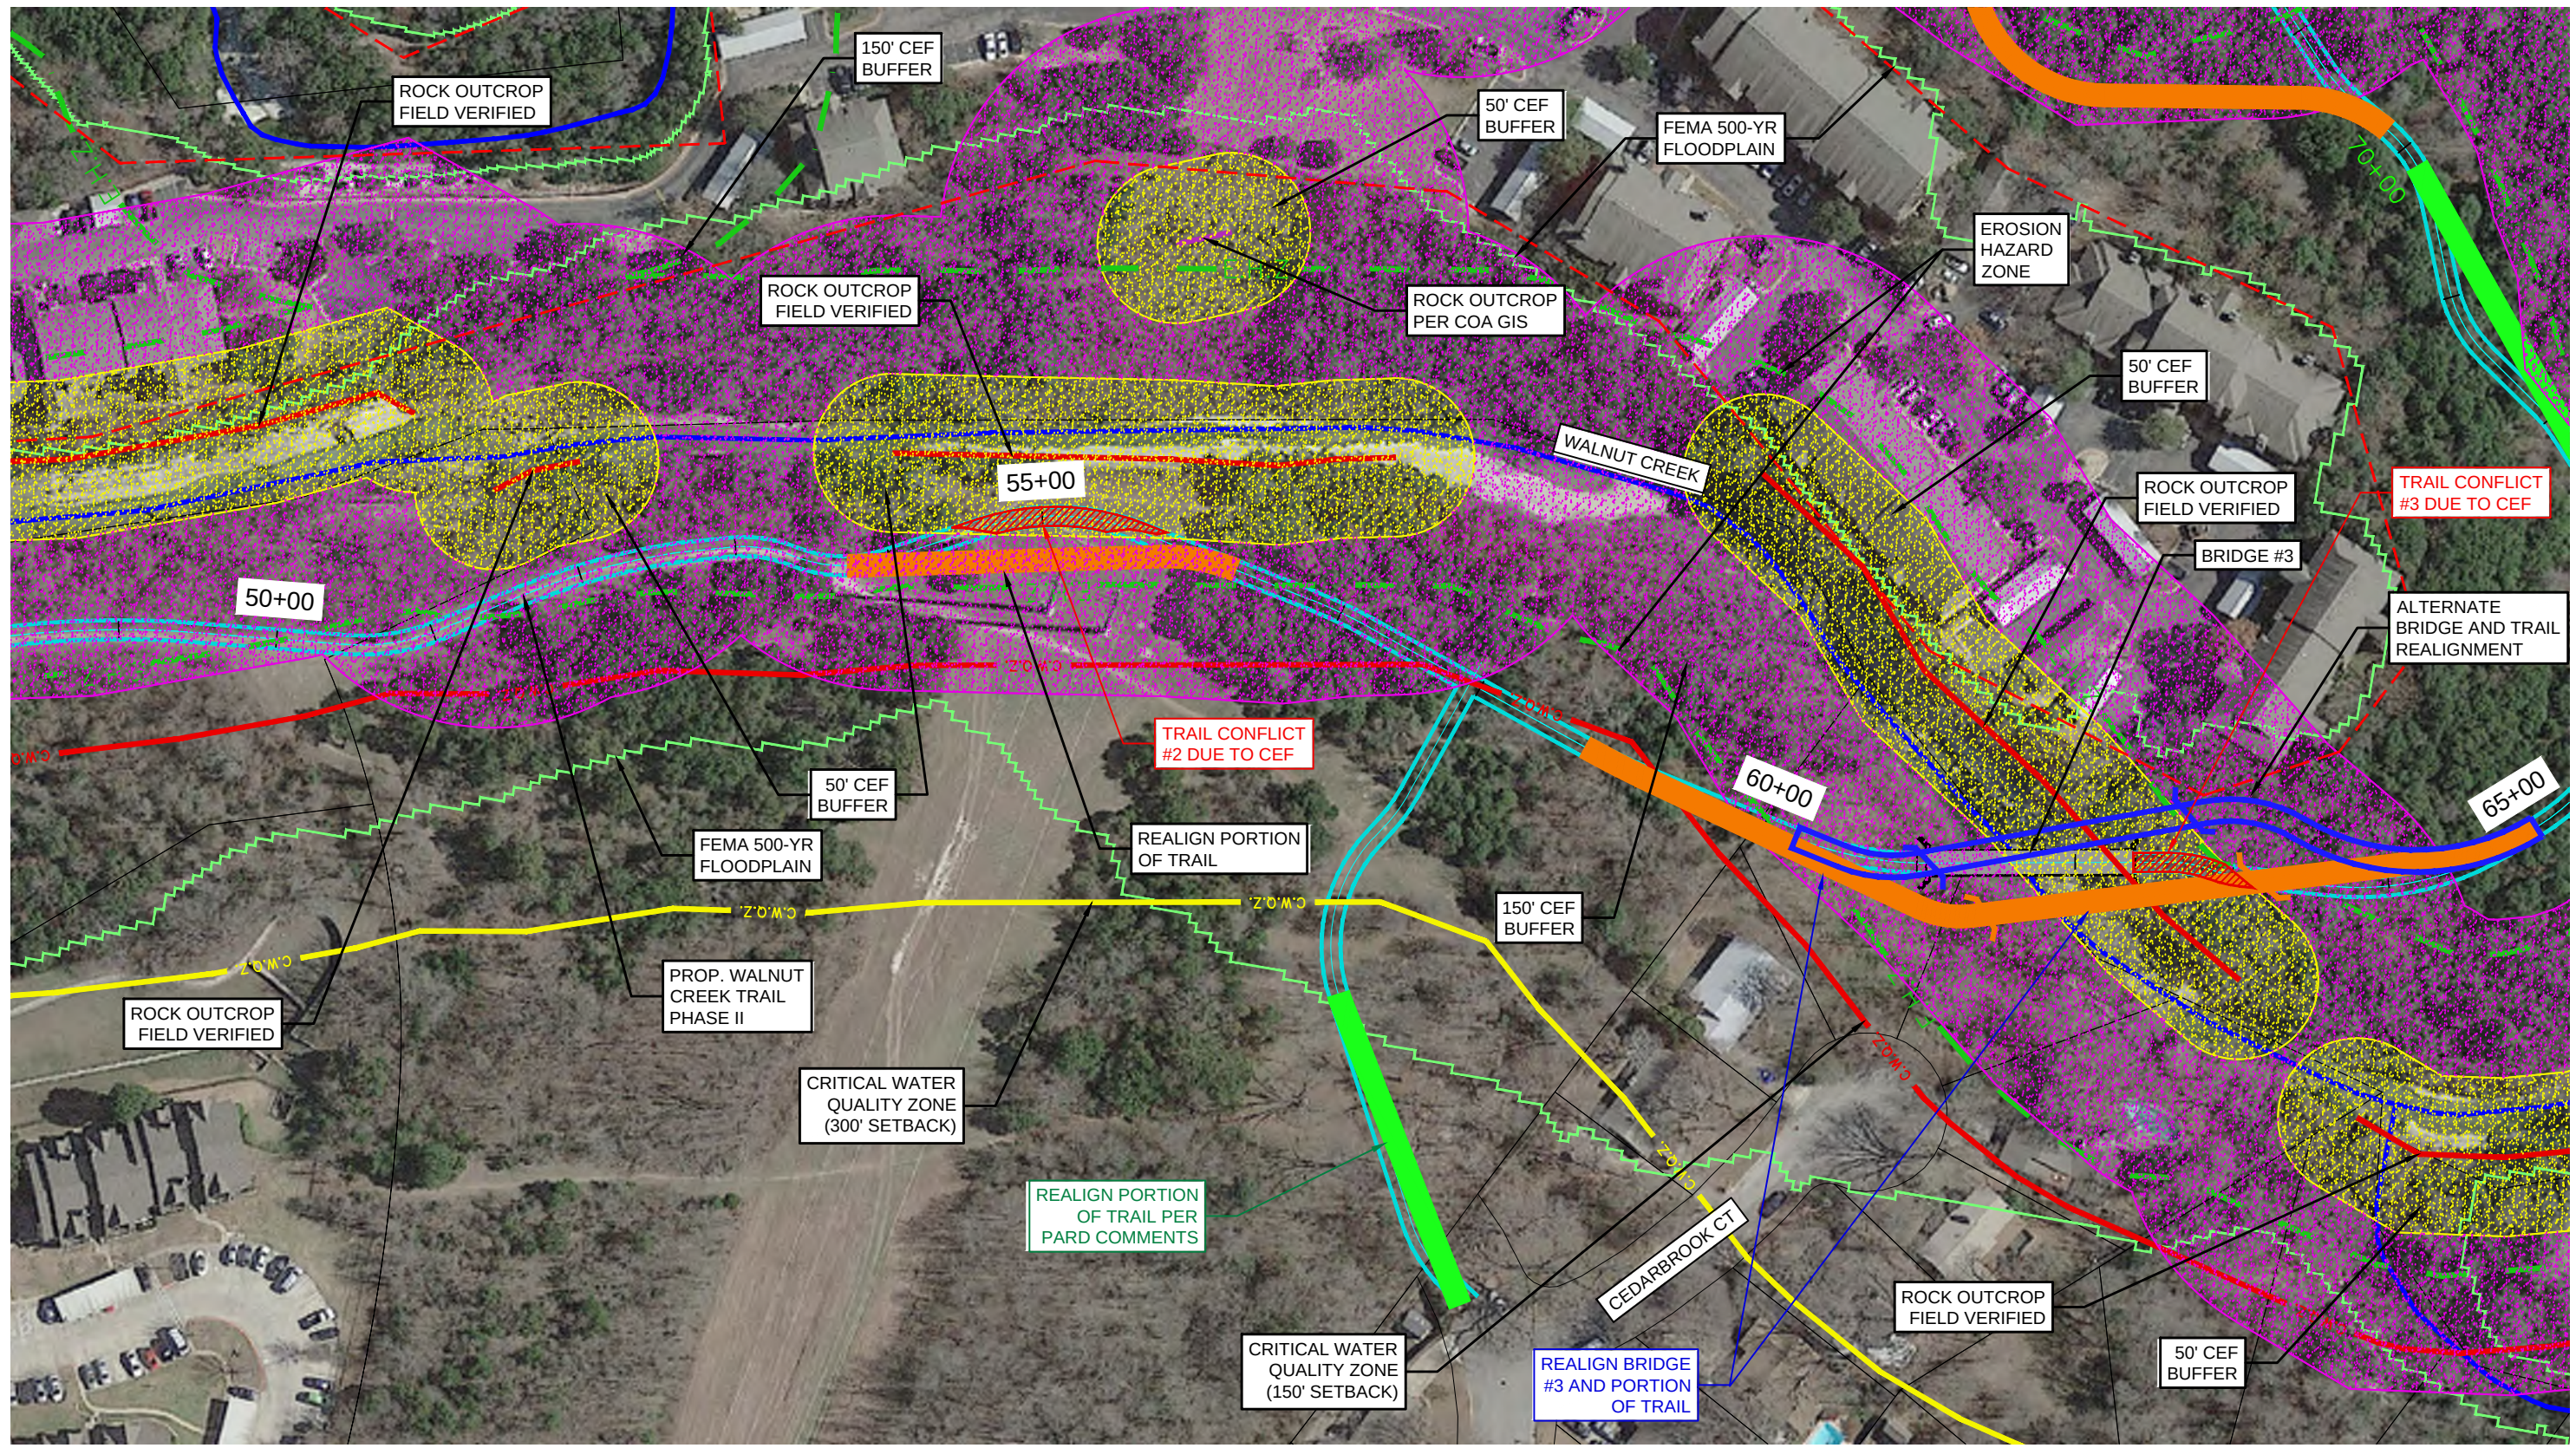

LEGEND	
	CREEK CENTERLINE
	PROP. TRAIL ALIGNMENT
	FEMA 500 YR FLOODPLAIN
	CEF - ROCK OUTCROP (FIELD VERIFIED)
	CEF - ROCK OUTCROP (PER COA GIS)
	CEF - SPRING
	50' CEF BUFFER
	150' CEF BUFFER
	CRITICAL WATER QUALITY ZONE (300-FT SETBACK)
	CRITICAL WATER QUALITY ZONE (150-FT SETBACK)
	E.H.Z.
	EROSION HAZARD ZONE
	CONFLICT AREA
	TRAIL REALIGNMENT PER FINDINGS OF ERI
	TRAIL REALIGNMENT PER PARD 60% COMMENTS
	ALTERNATE REALIGNMENT

4801 Southwest Parkway,
Parkway 2, Suite 150
Austin, Texas 78735
(512) 328-5771
TBPE #F-929



TRAIL IMPACTS

NORTH WALNUT CREEK TRAIL PHASE II
4 OF 5

JANUARY 2019

PROJECT NUMBER 090001.20

P:\090001.20 N Walnut Crk Trail Ph I\ICADD-09001.20\exh 1/22/2019 3:03 PM

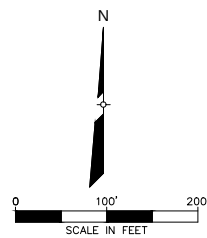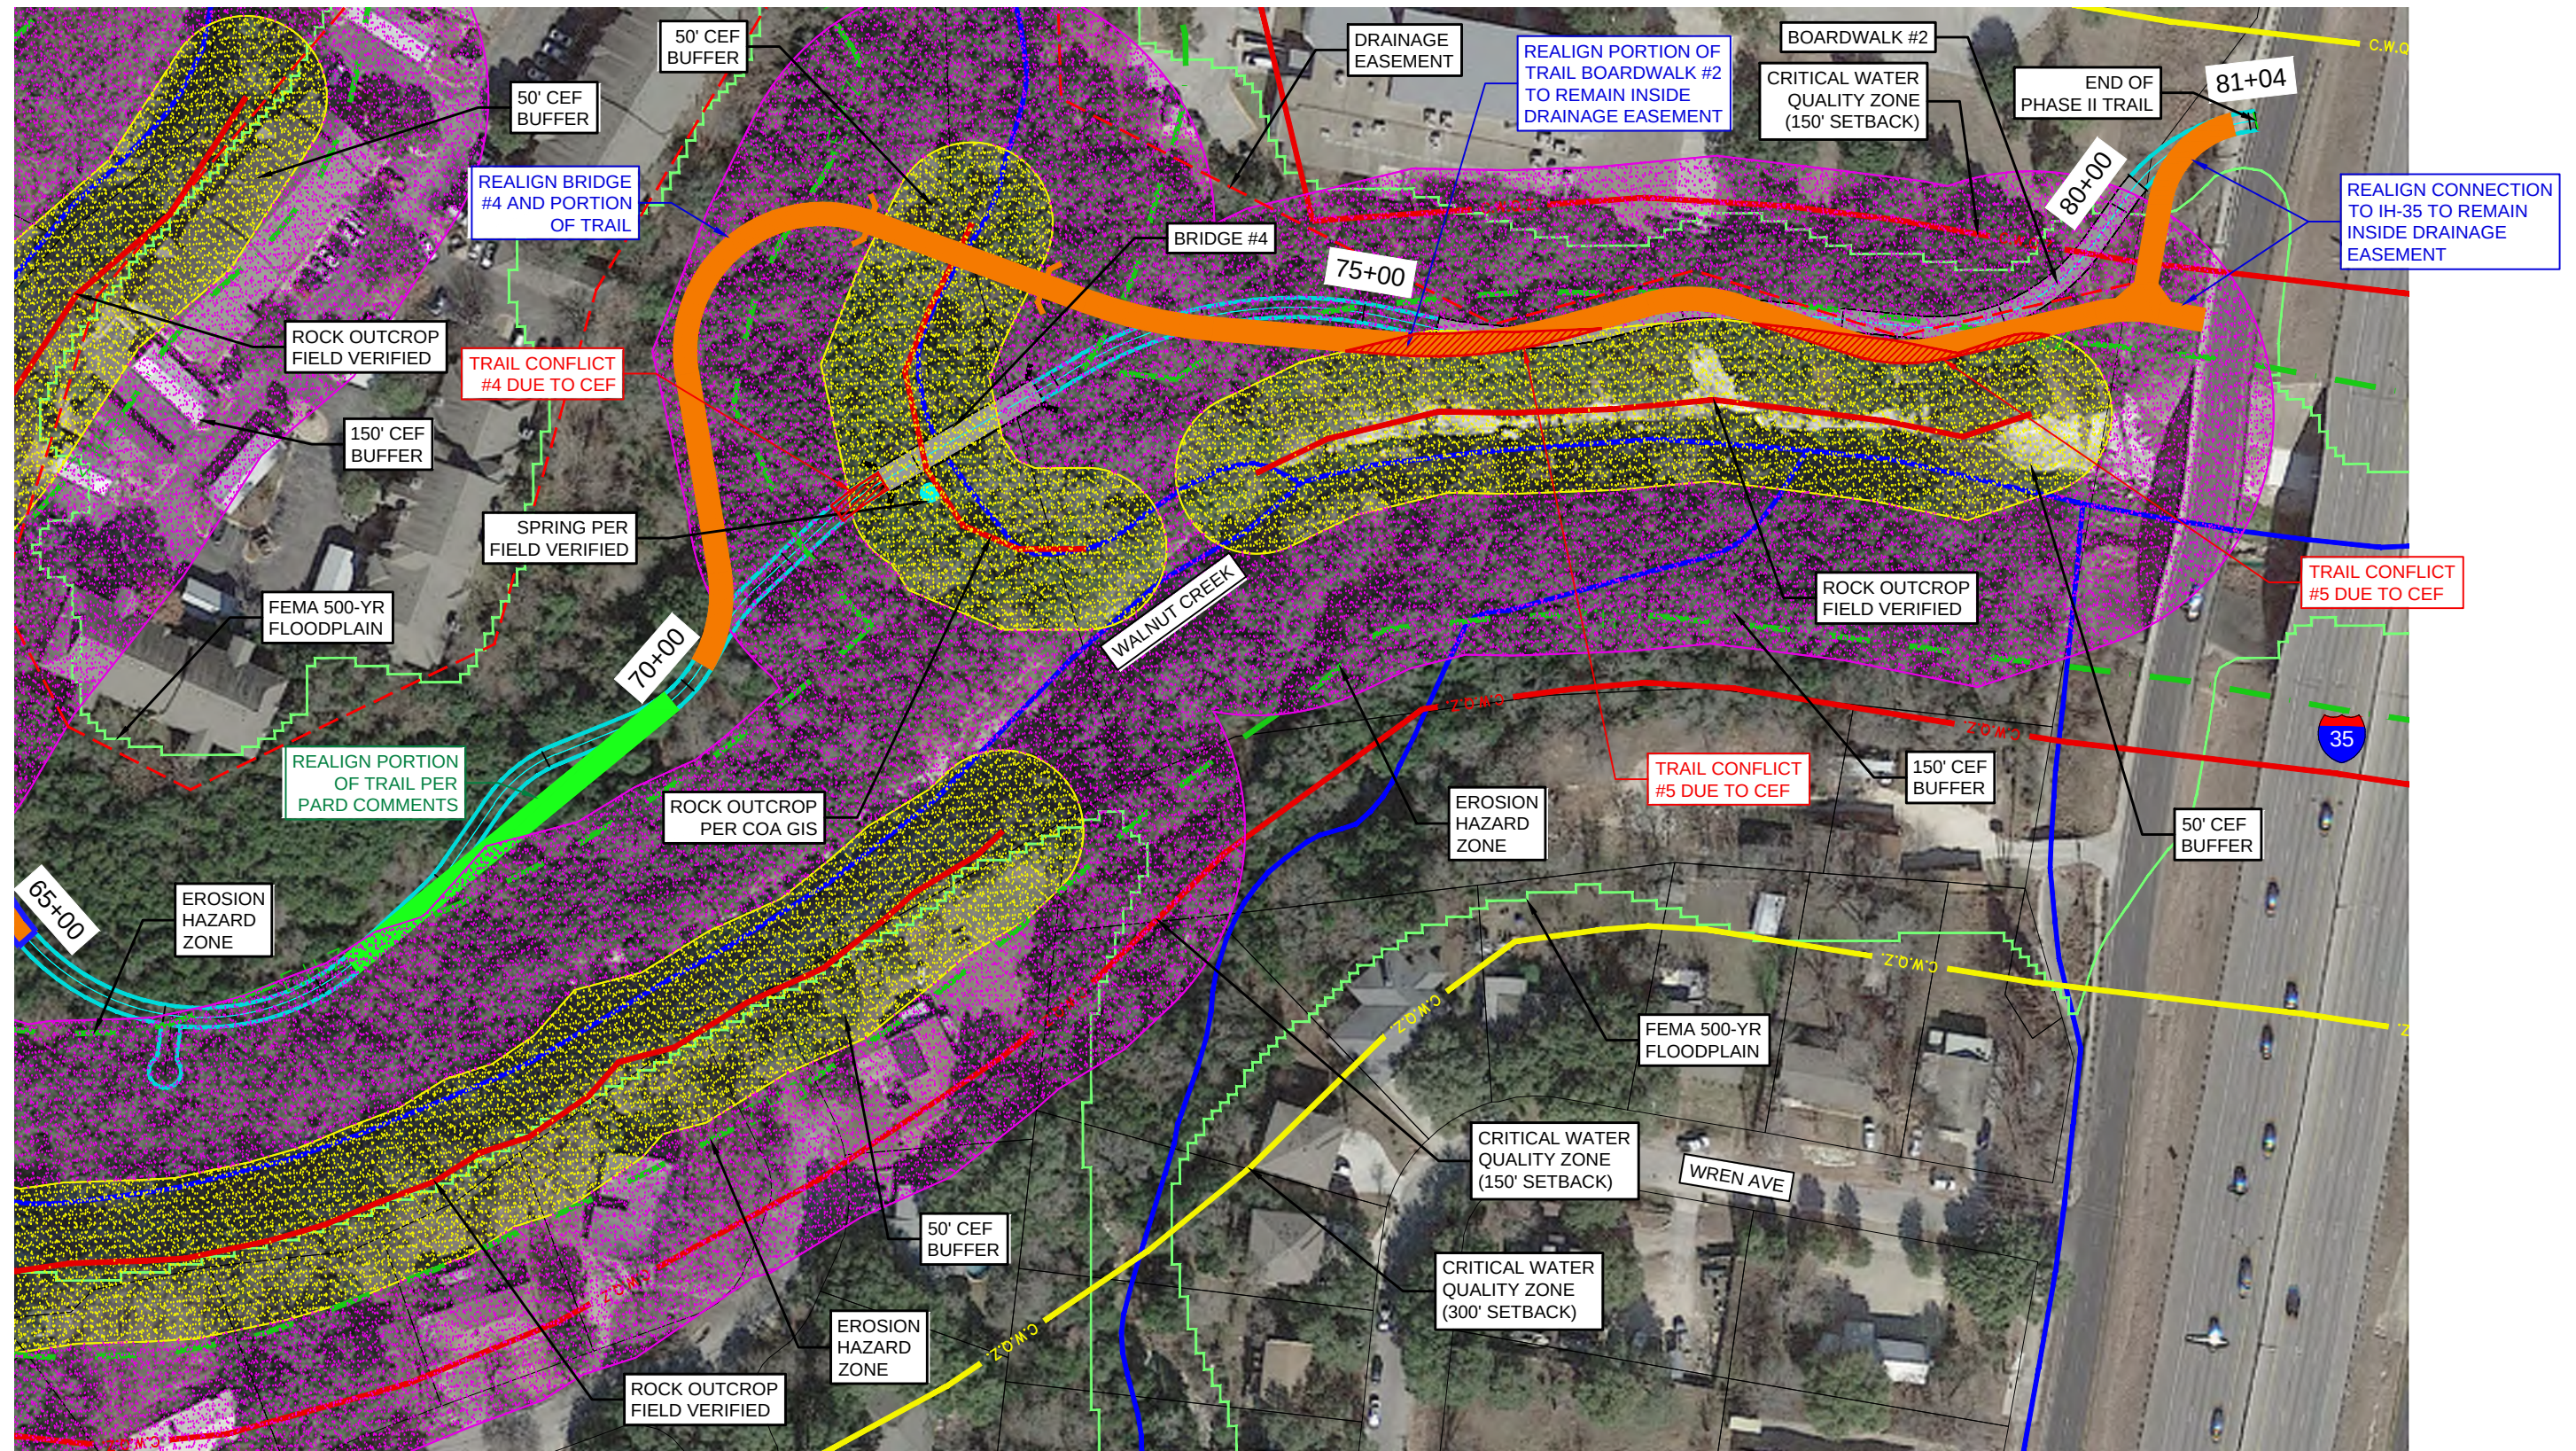

LEGEND			
	CREEK CENTERLINE		50' CEF BUFFER
	PROP. TRAIL ALIGNMENT		150' CEF BUFFER
	FEMA 500 YR FLOODPLAIN		CRITICAL WATER QUALITY ZONE (300-FT SETBACK)
	CEF - ROCK OUTCROP (FIELD VERIFIED)		CRITICAL WATER QUALITY ZONE (150-FT SETBACK)
	CEF - ROCK OUTCROP (PER COA GIS)		EROSION HAZARD ZONE
	CEF - SPRING		DRAINAGE EASEMENT
	CONFLICT AREA		TRAIL REALIGNMENT PER FINDINGS OF ERI
	ALTERNATE REALIGNMENT		TRAIL REALIGNMENT PER PARD 60% COMMENTS



4801 Southwest Parkway,
Parkway 2, Suite 150
Austin, Texas 78735
(512) 328-5571
TBPE #F-929

TRAIL IMPACTS

NORTH WALNUT CREEK TRAIL PHASE II
5 OF 5

JANUARY 2019

PROJECT NUMBER 09001.20