


P:\20000s\204302.006 300 Pressler\03\_ACAD\Exhibits\20200617\_park-improvement-exhibit.dwg, June 19, 2020, 2:16 PM, mckay

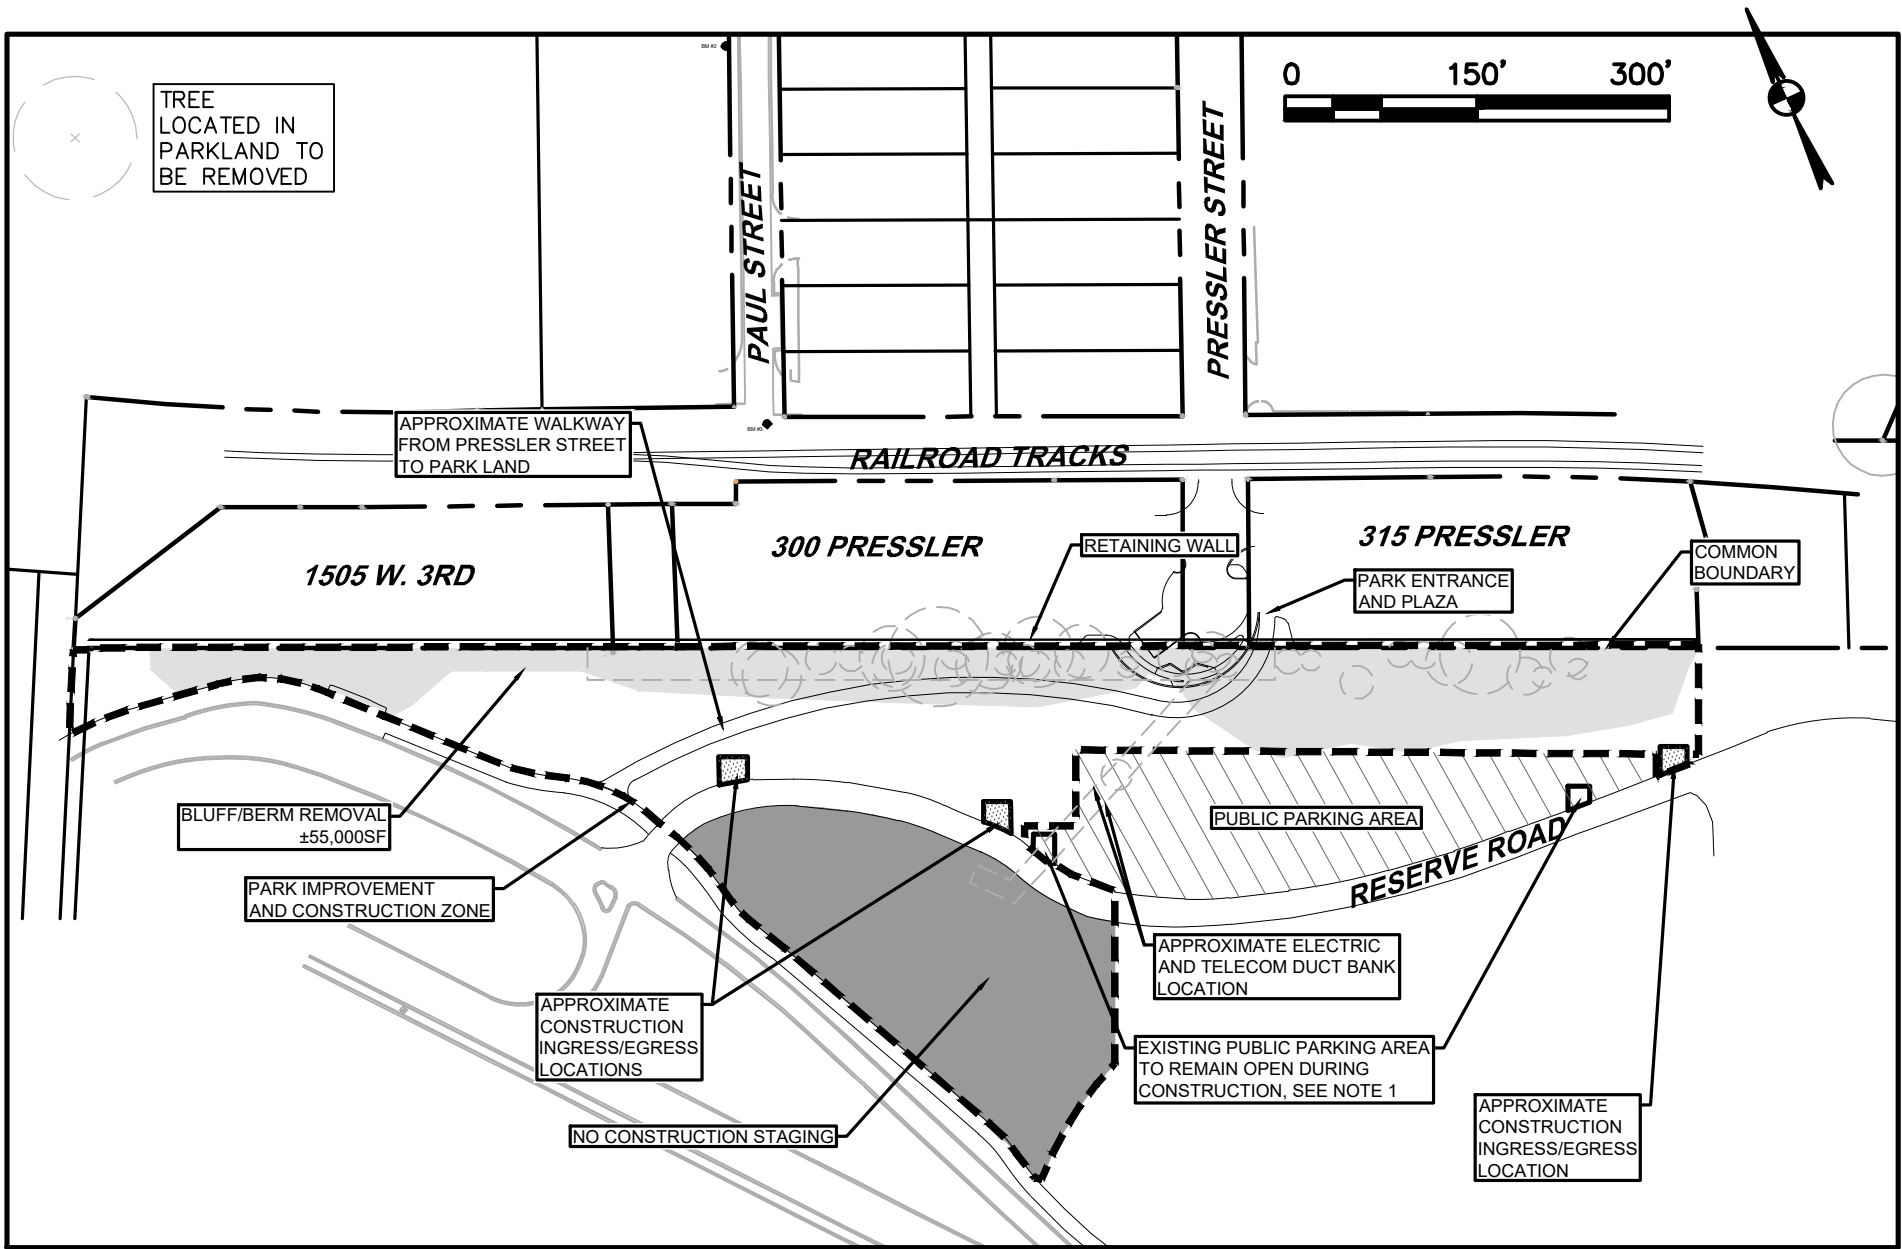

**LAND DEV**  
CONSULTING, LLC  
4201 WEST PARKER LN., SUITE C-100  
AUSTIN, TX 78727  
OFFICE: 512.872.6696  
FIRM NO. 16384

- NOTES:**
- NOTE 1: CONTRACTOR TO STABILIZE PUBLIC PARKING AREA ENTRANCE/EXIT PRIOR TO CONSTRUCTION.
- NOTE 2: ANY DAMAGE TO RESERVE RD CAUSED BY CONSTRUCTION ACTIVITY SHALL BE REPLACED TO EXISTING CONDITION OR BETTER.
- NOTE 3: NO CONSTRUCTION DELIVERY OR HAULING ON WEEKENDS OR AFTER 4PM M-F WITHOUT PRIOR AUTHORIZATION BY PARD WITH A TWO-WEEK ADVANCED NOTICE.

# EXHIBIT B IMPROVEMENT PLAN 3RD STREET & PRESSLER 2020-06-19