




Green Knight Metal Roofing
303 E FM 1626, Austin, TX 78748
Office: (512) 416-ROOF (7663)
Fax: (800) 608-3745 Fax
www.GreenKnight.com

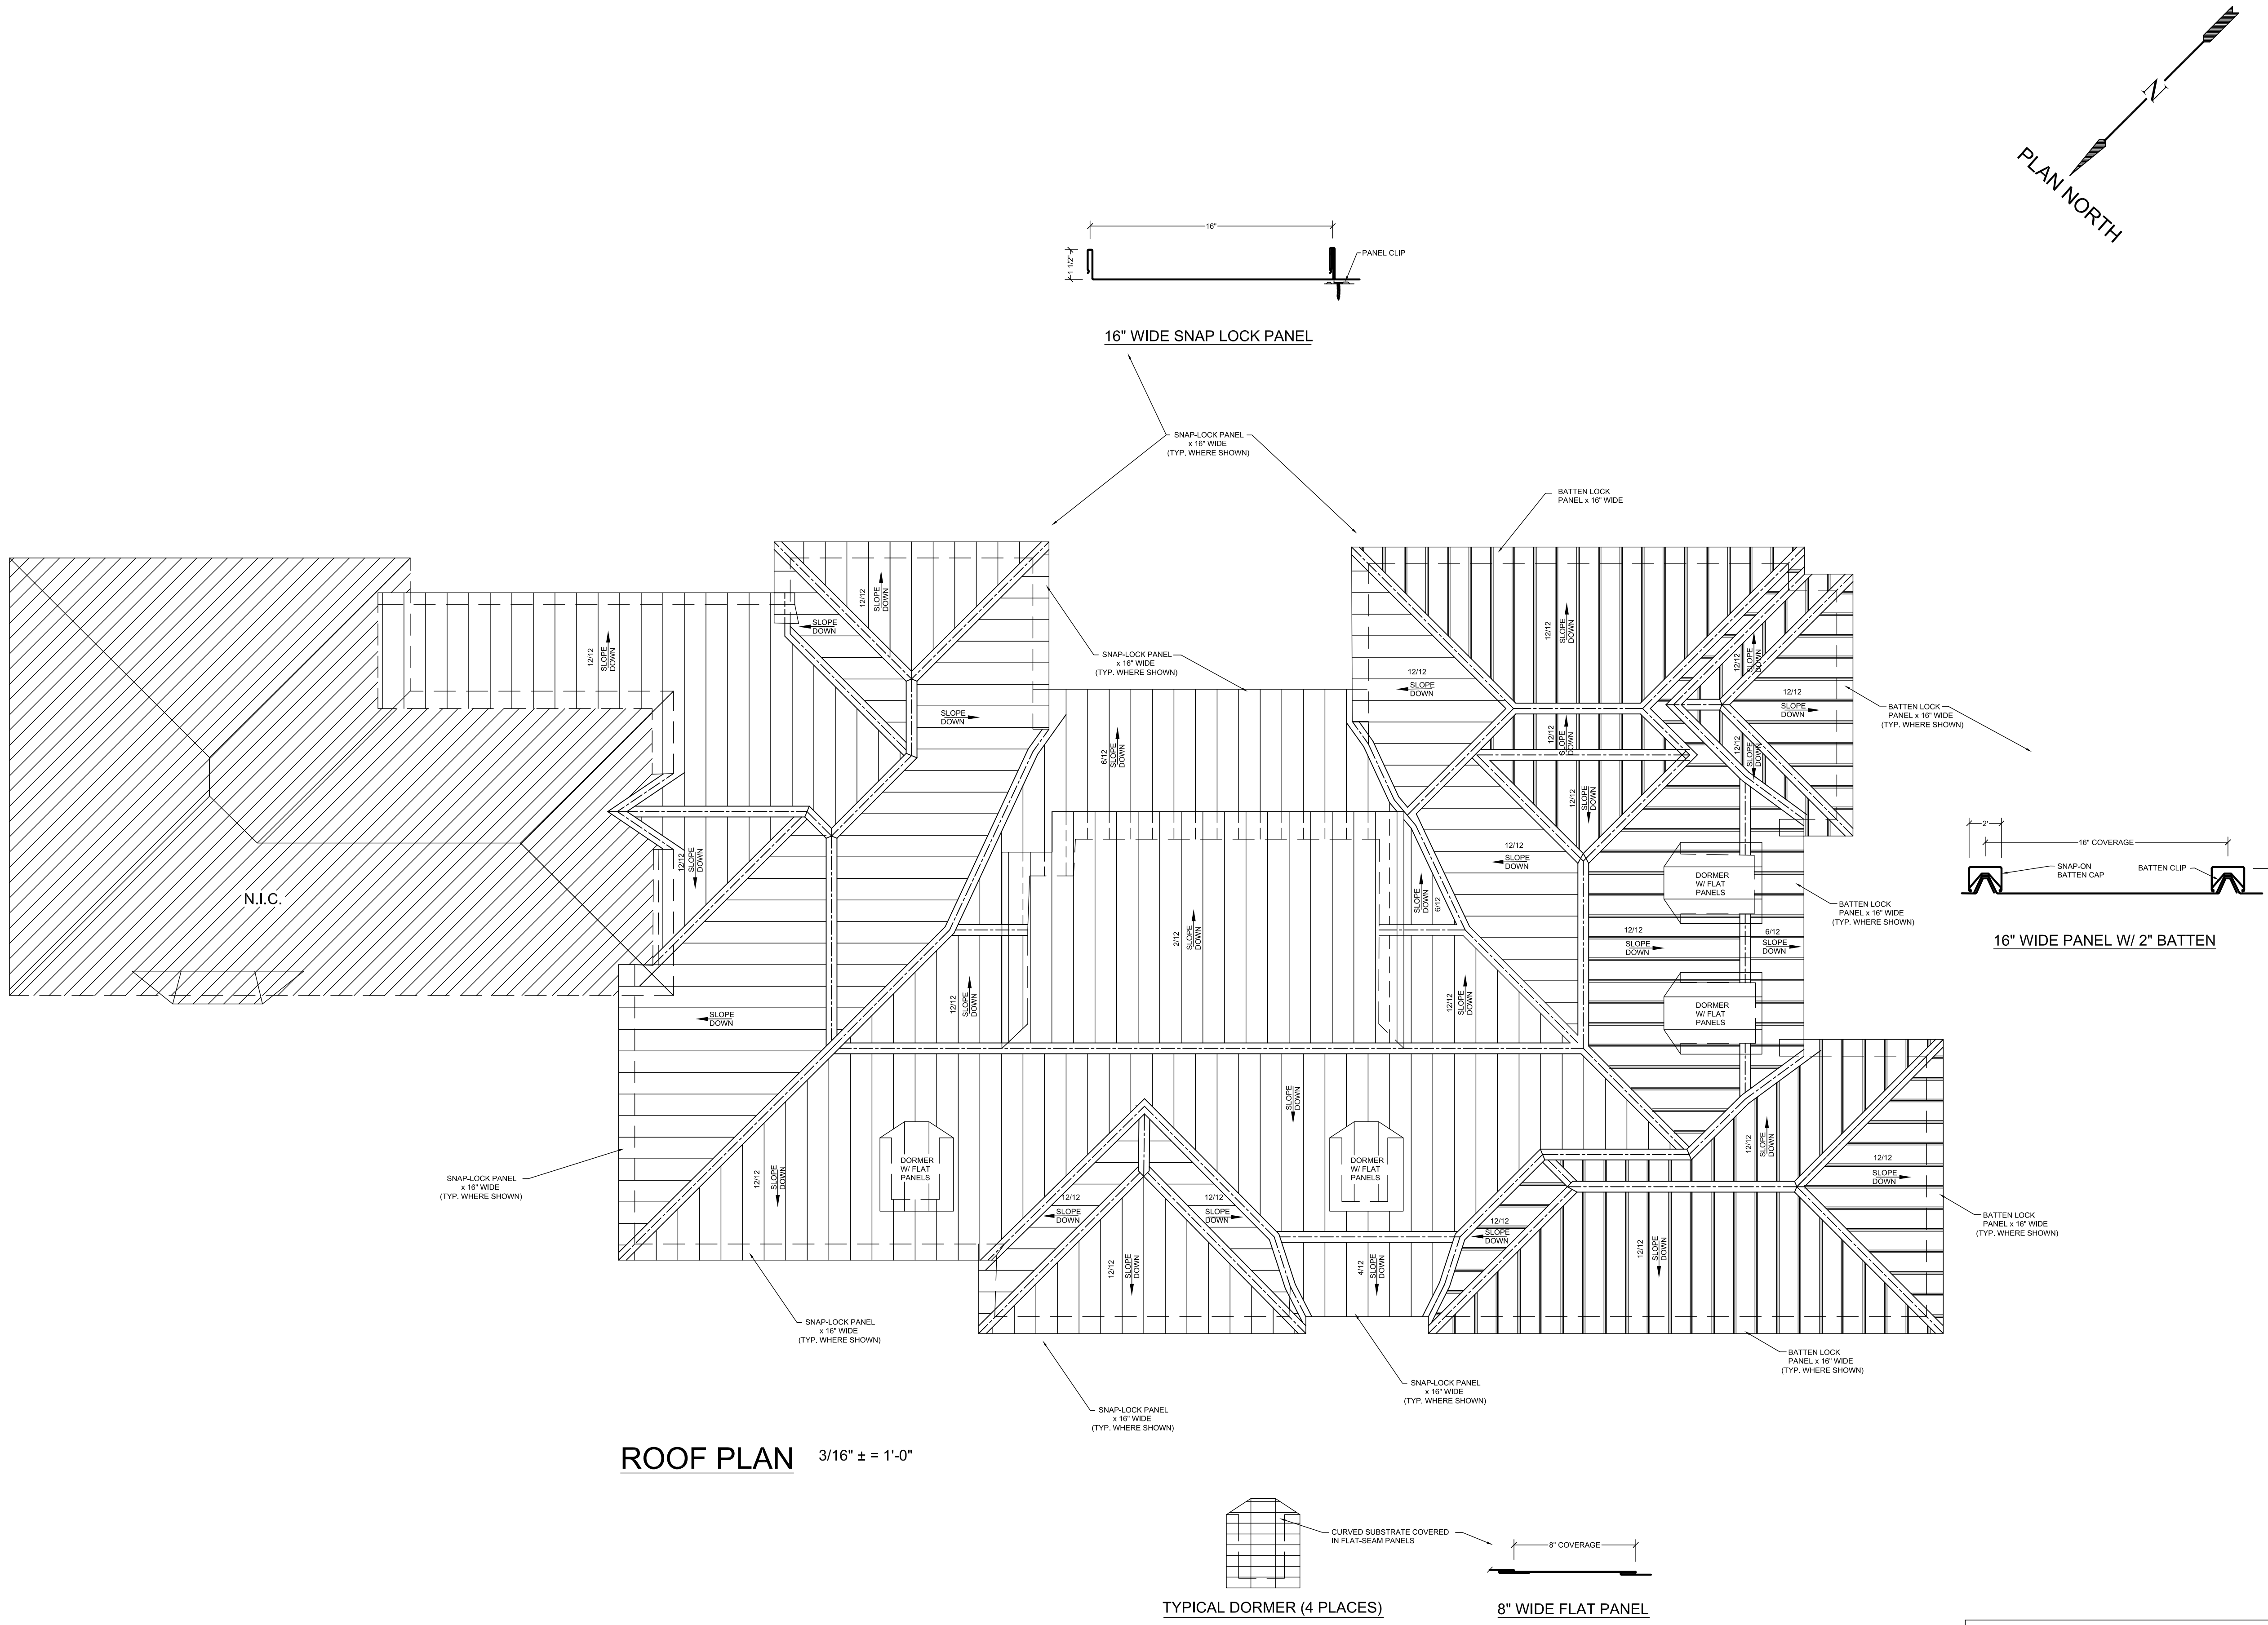

DEAVENPORT RESIDENCE
1412 Wathen Avenue, Austin, TX 78703-2528
ROOF REPLACEMENT PROJECT
PHASE 1, 2020

Issue/Revision Name	DATE
1 Issued For Review & Comment	08/12/2020

DATE 08/11/2020
SHEET
01
ROOF PLAN