


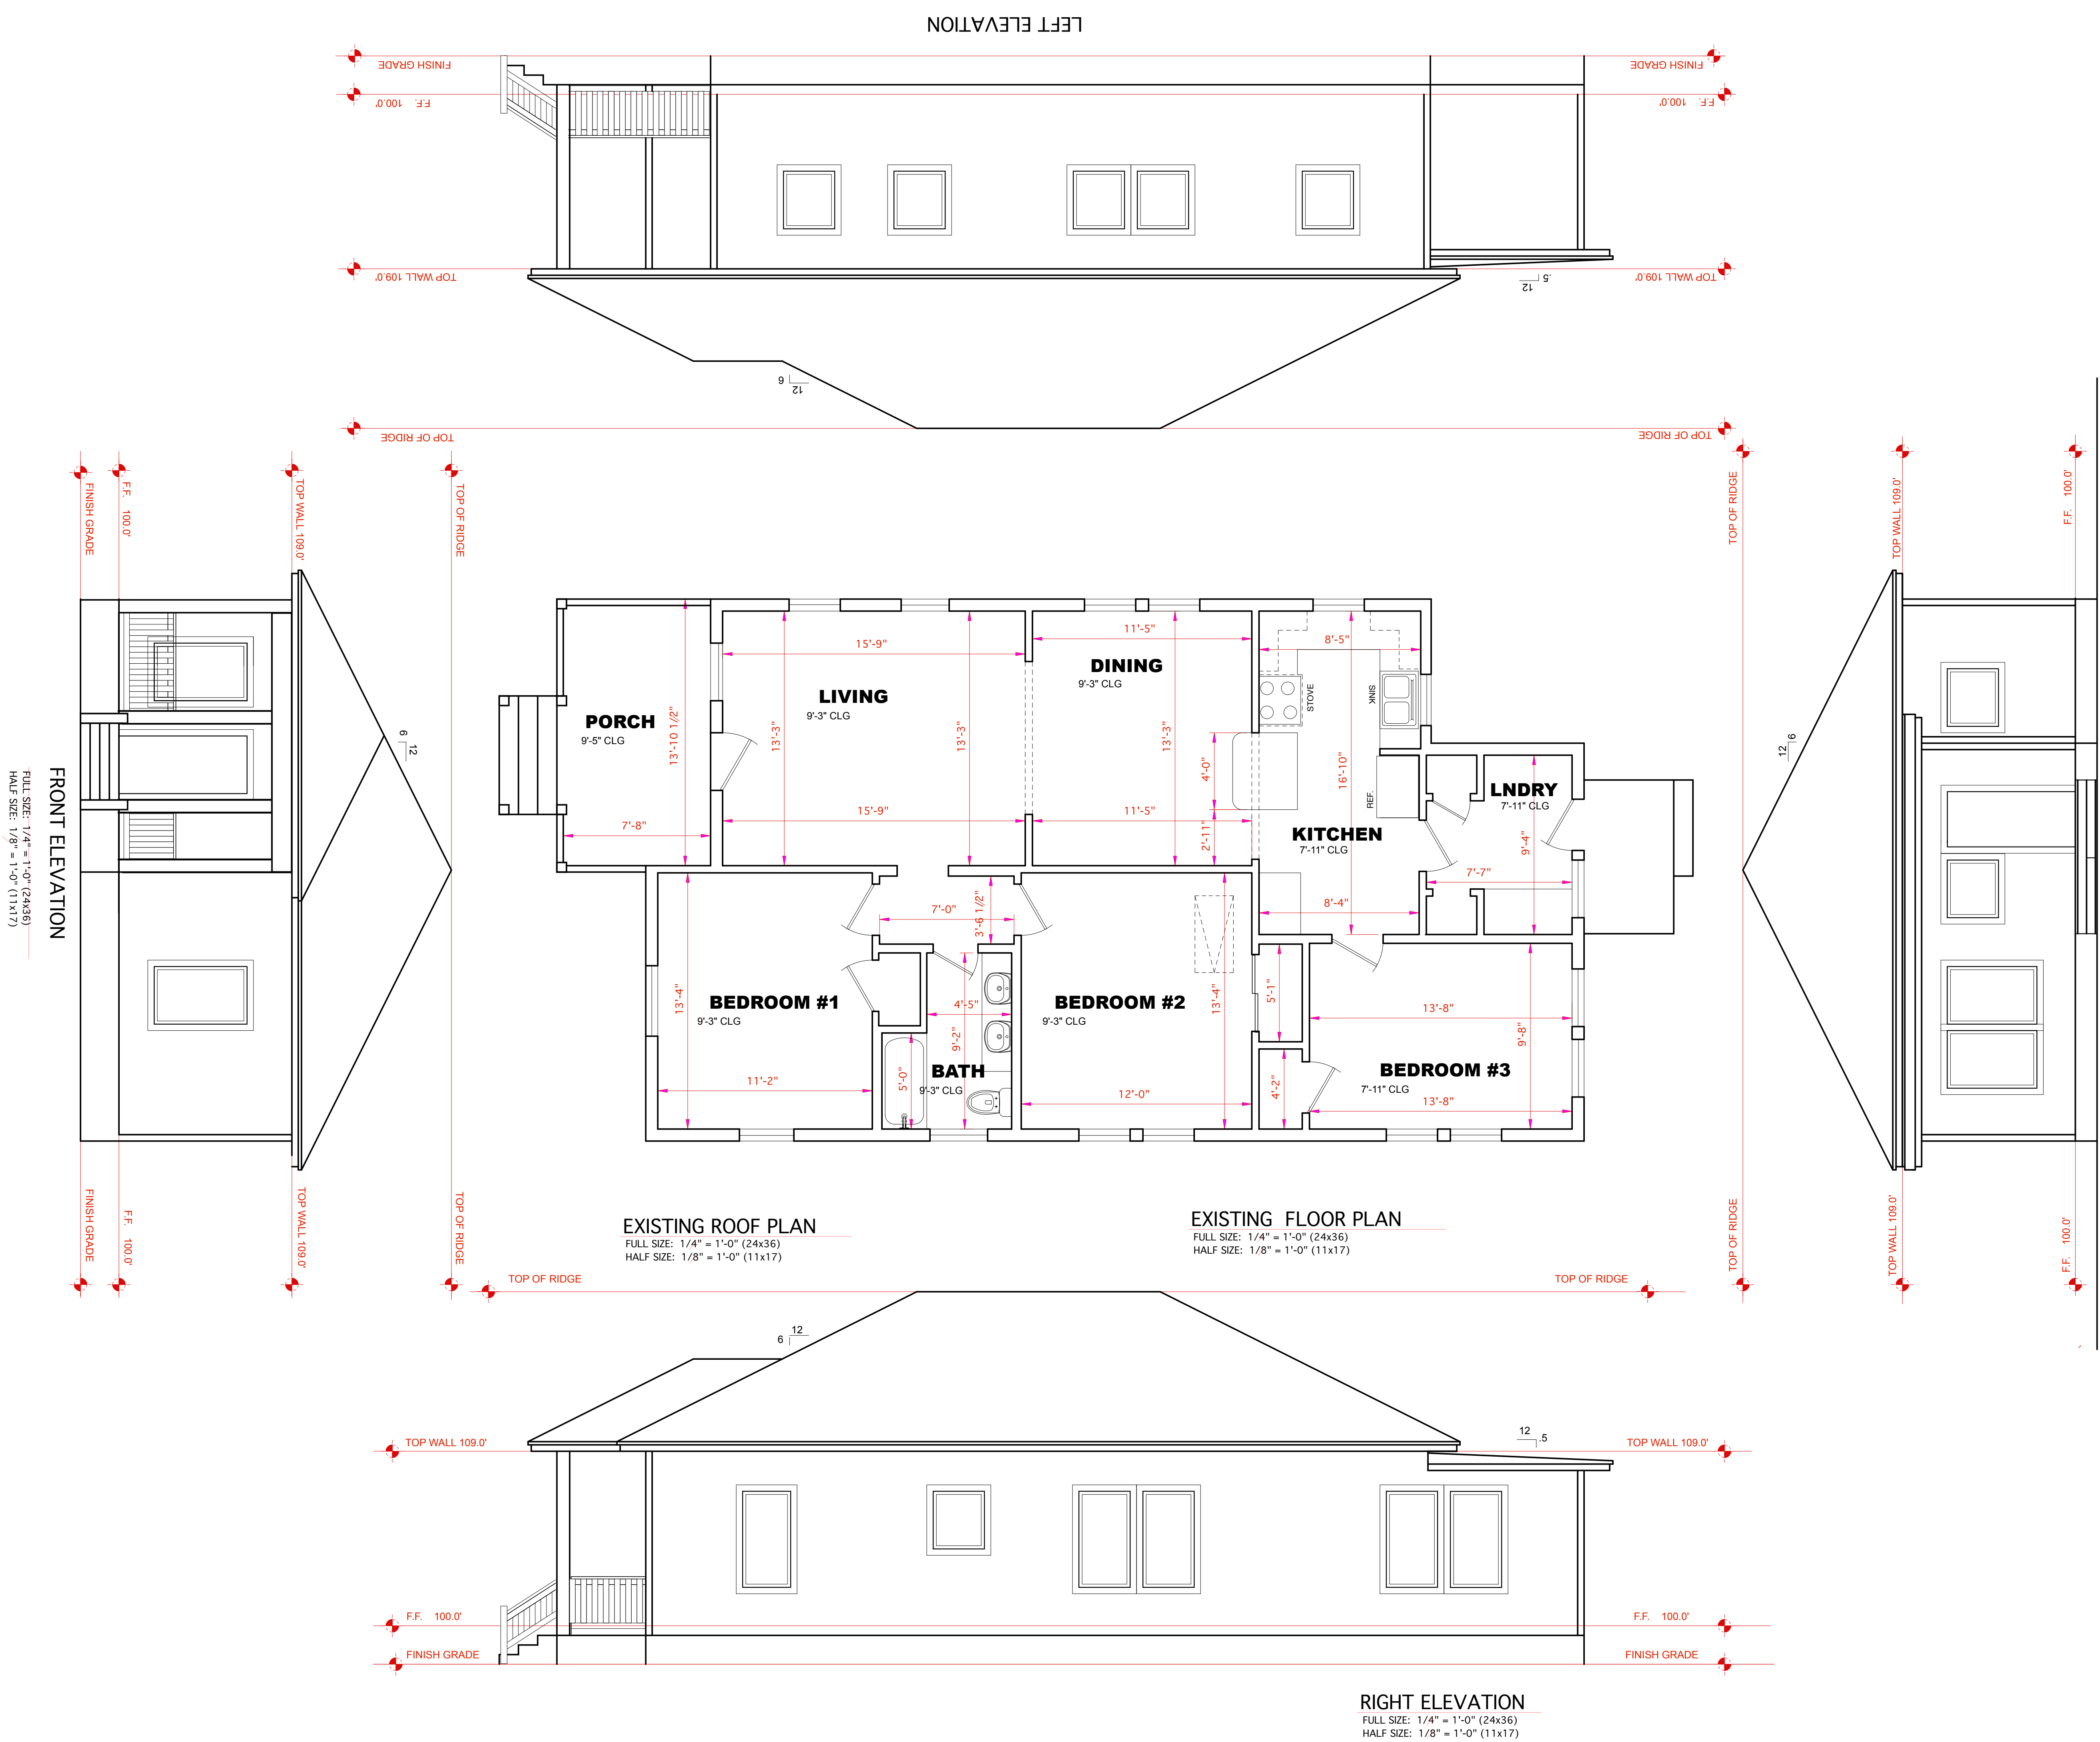

SADLER RESIDENCE


4211 AVENUE D AUSTIN, TEXAS 78751


EXISTING FLOOR PLAN & ELEVATIONS




ANA D. GALLO
ARCHITECT

1501 BARTON SPGS RD. #230
AUSTIN, TEXAS 78704
phone: 512.415.5134
email: ana@anagallos.com

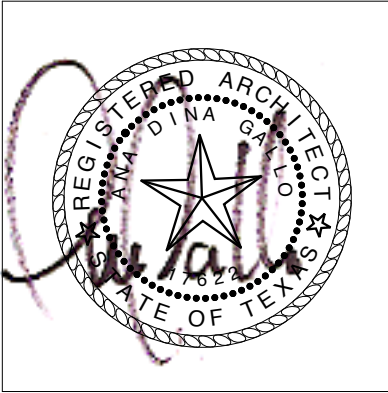

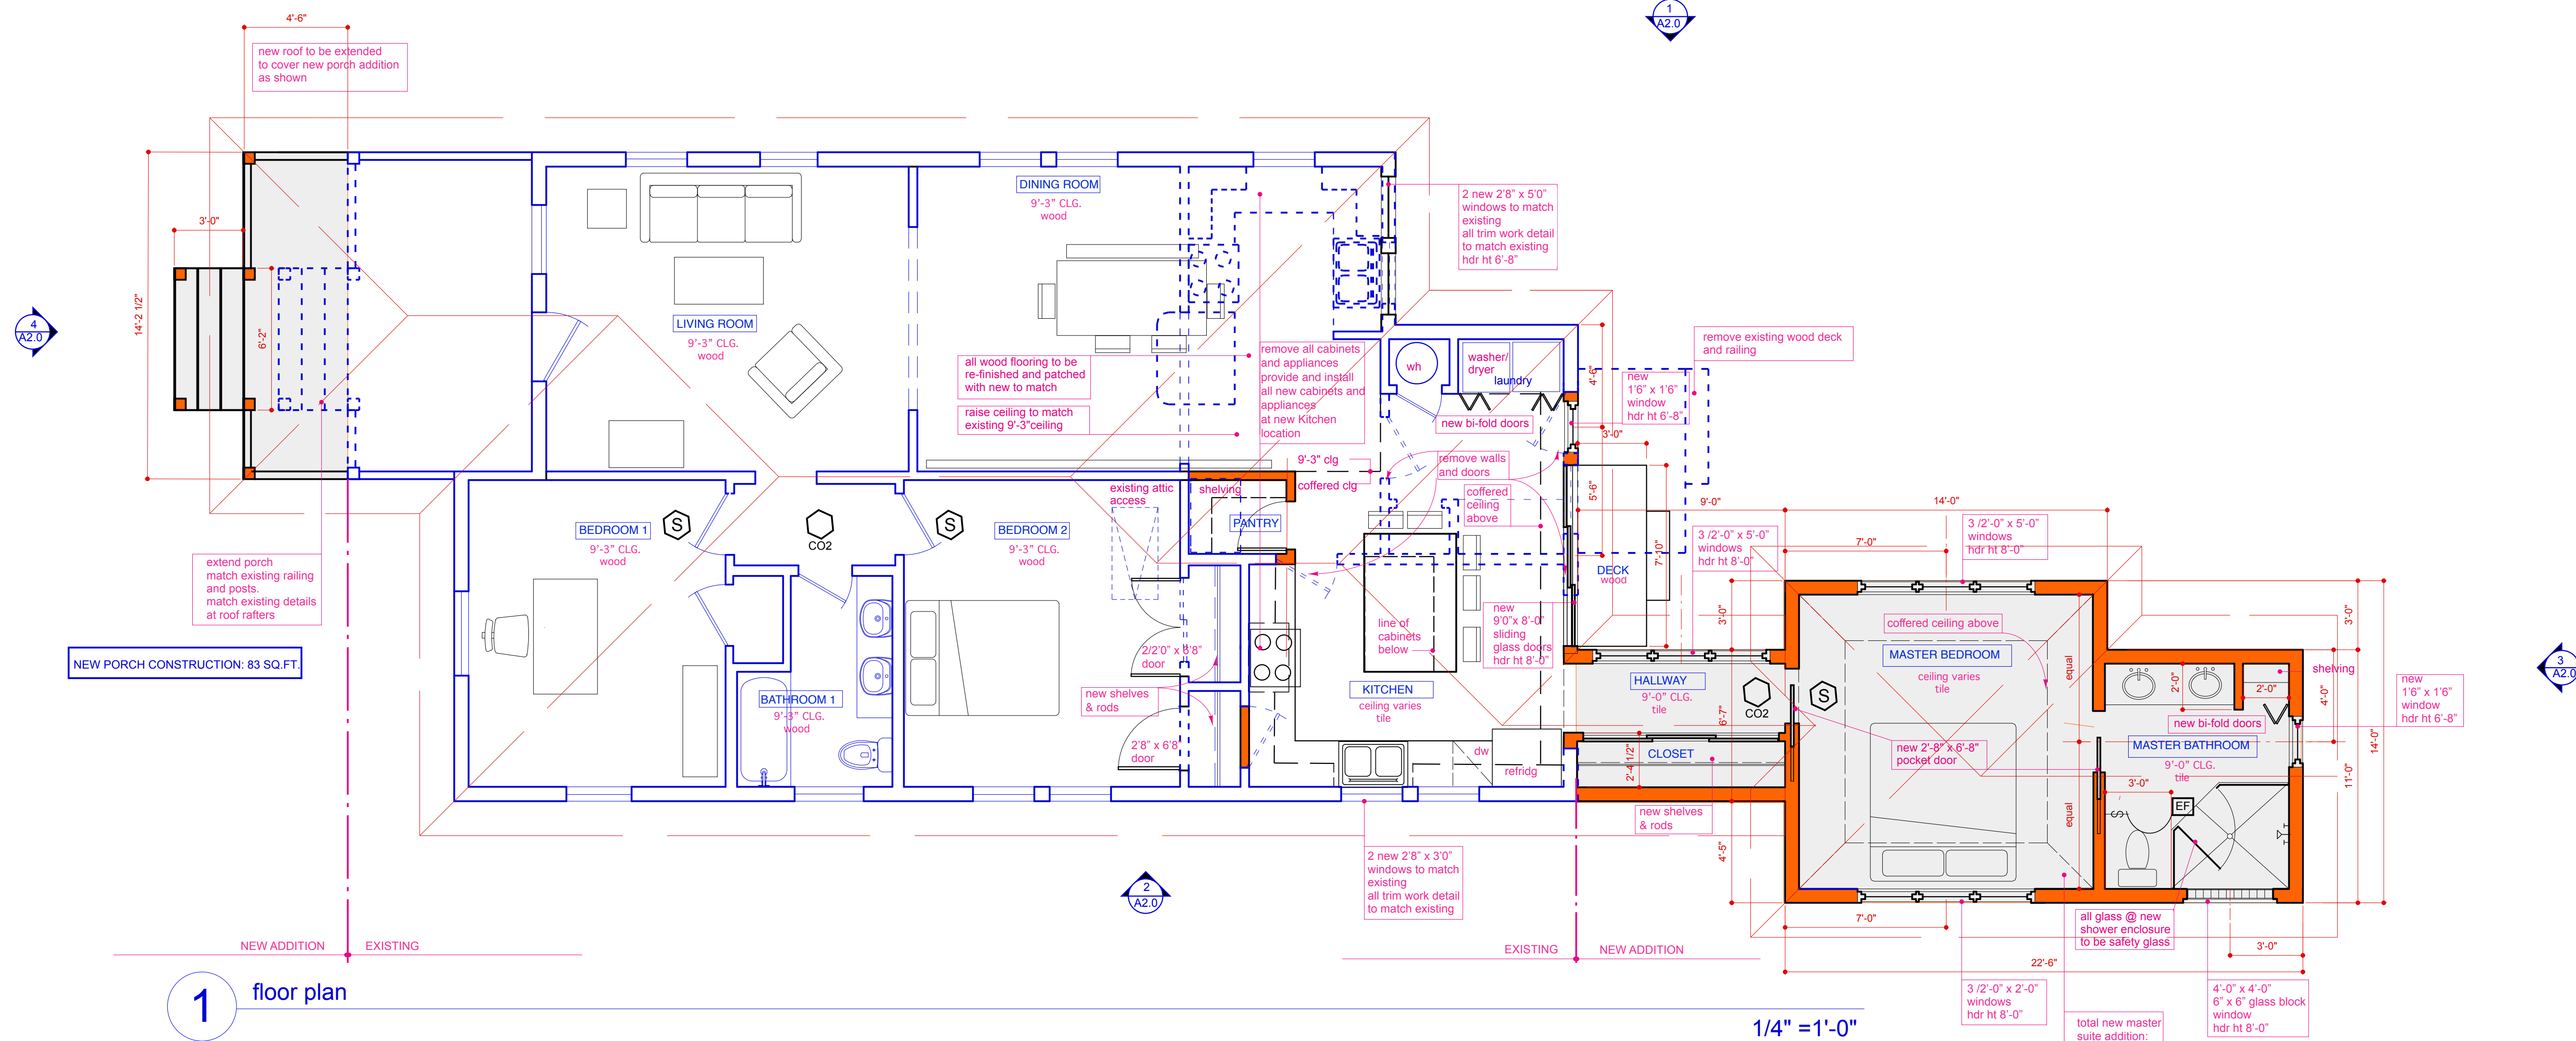

1 floor plan

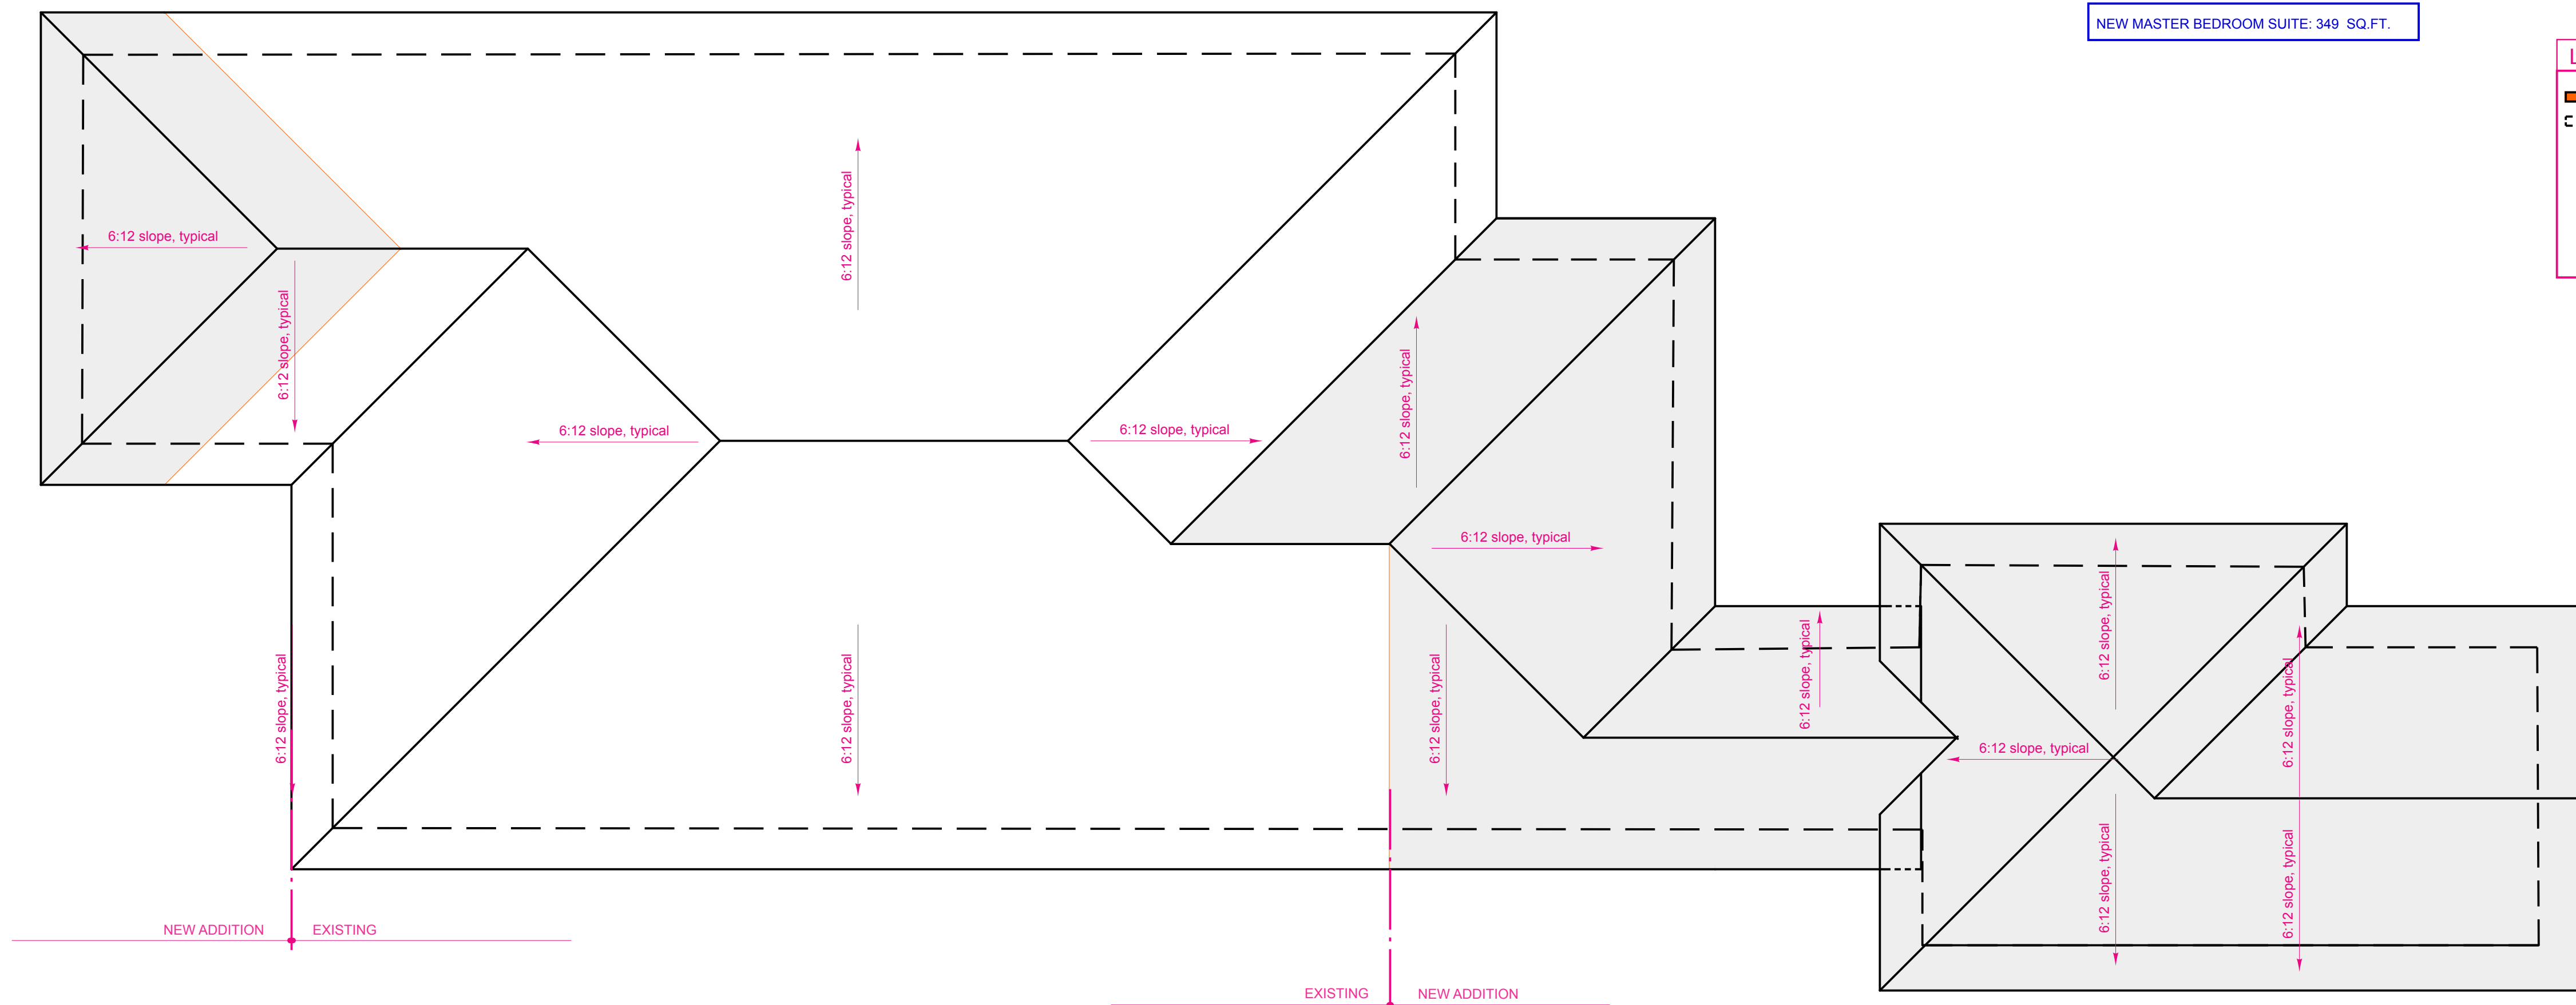

2 roof plan

non of the walls that need to be demolished are structural walls

LEGEND

- new walls
- walls to be removed
- hard wired, inter-connected, smoke detector system with battery back up
- carbon monoxide detector

