


1.04.18

1601 WOODLAWN BLVD, AUSTIN, TEXAS, 78703




1.04.18


ST FLOOR PLAN

A1.3

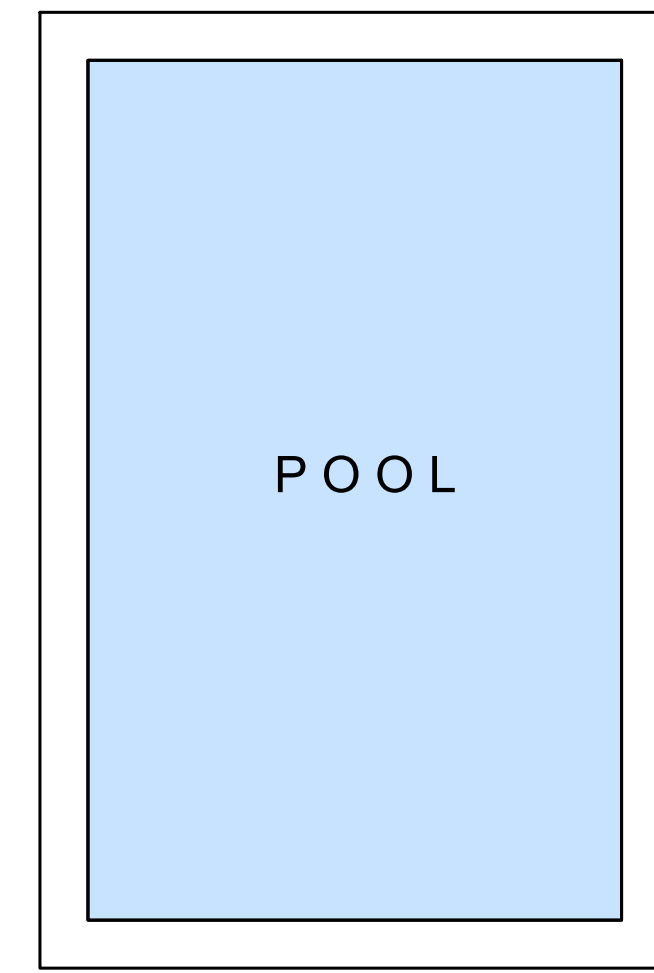

① FIRST FLOOR PLAN - PROPOSED
1/4" = 1'-0"

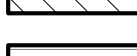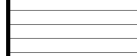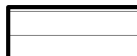 EXISTING CONSTRUCTION
 NEW CONSTRUCTION
 NEW CONCRETE WALL
 WOOD FLOORING
 WOOD DECKING
 TILE
 CONCRETE

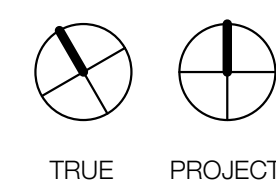

NOT FOR
CONSTRUCTION

11.04.18

FIELD INSPECTION
REQUIRED
Prior to performing any bidding,
new construction, and/or repairs,
general contractor shall visit the
site, inspect all existing
conditions, and report any
discrepancies to the architect.

WOODLAWN

1601 WOODLAWN BLVD, AUSTIN, TEXAS, 78703

ISSUE SETS


DATE	DESCRIPTION
11.04.18	BANK SET

2

11.04.18

SECOND FLOOR PLAN

A1.4

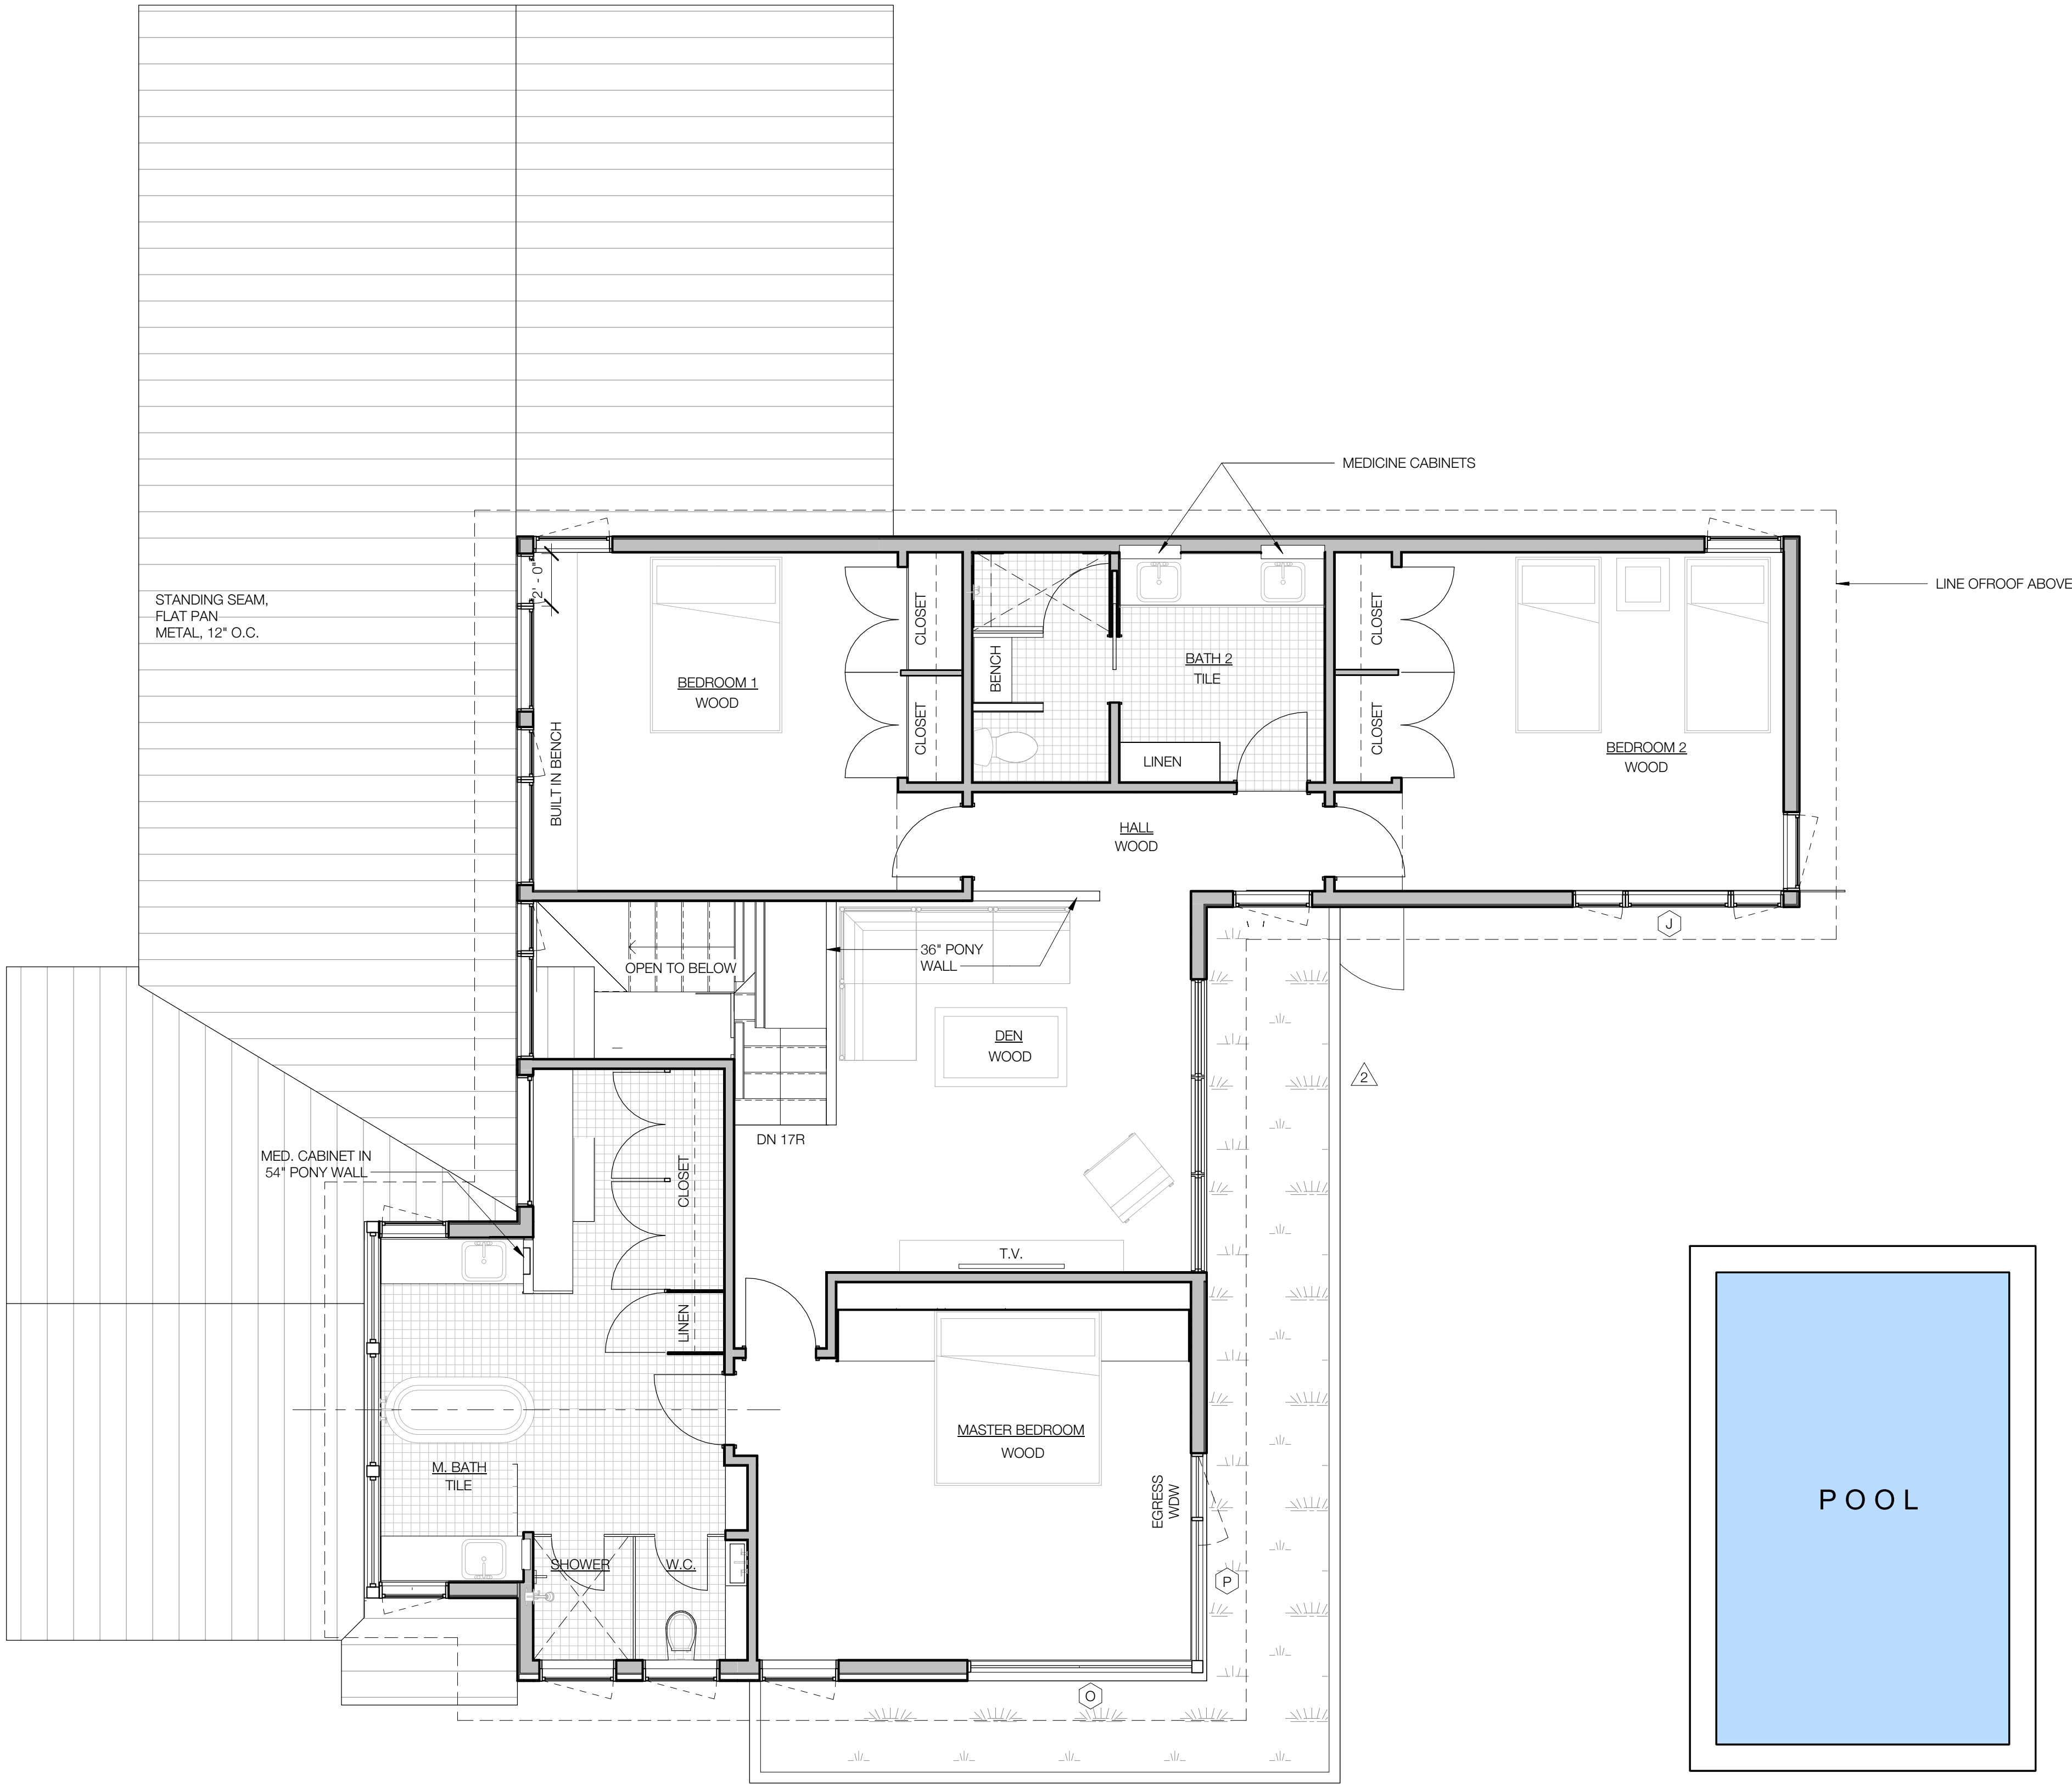

LOT SIZE: 8,257 SF


FAR - 3,302 SF (40%)
IMPERVIOUS - 3,715 SF (45%)

FIRST FLOOR - 1,727 SF
SECOND FLOOR - 1,540 SF
FINAL - 3,267 SF (40%)

1 SECOND FLOOR PLAN - PROPOSED
1/4" = 1'-0"

DRAWING LEGEND

	EXISTING CONSTRUCTION
	NEW CONSTRUCTION
	NEW CONCRETE WALL
	WOOD FLOORING
	WOOD DECKING
	TILE
	CONCRETE

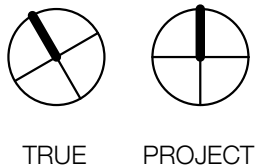

NOT FOR
CONSTRUCTION

11.04.18

FIELD INSPECTION
REQUIRED

Prior to performing any bidding,
new construction, and/or repairs,
general contractor shall visit the
site, inspect all existing
conditions, and report any
discrepancies to the architect.

WOODLAWN

1601 WOODLAWN BLVD, AUSTIN, TEXAS, 78703

ISSUE SETS



DATE	DESCRIPTION
11.04.18	BANK SET



11.04.18

ELEVATIONS

A2.0

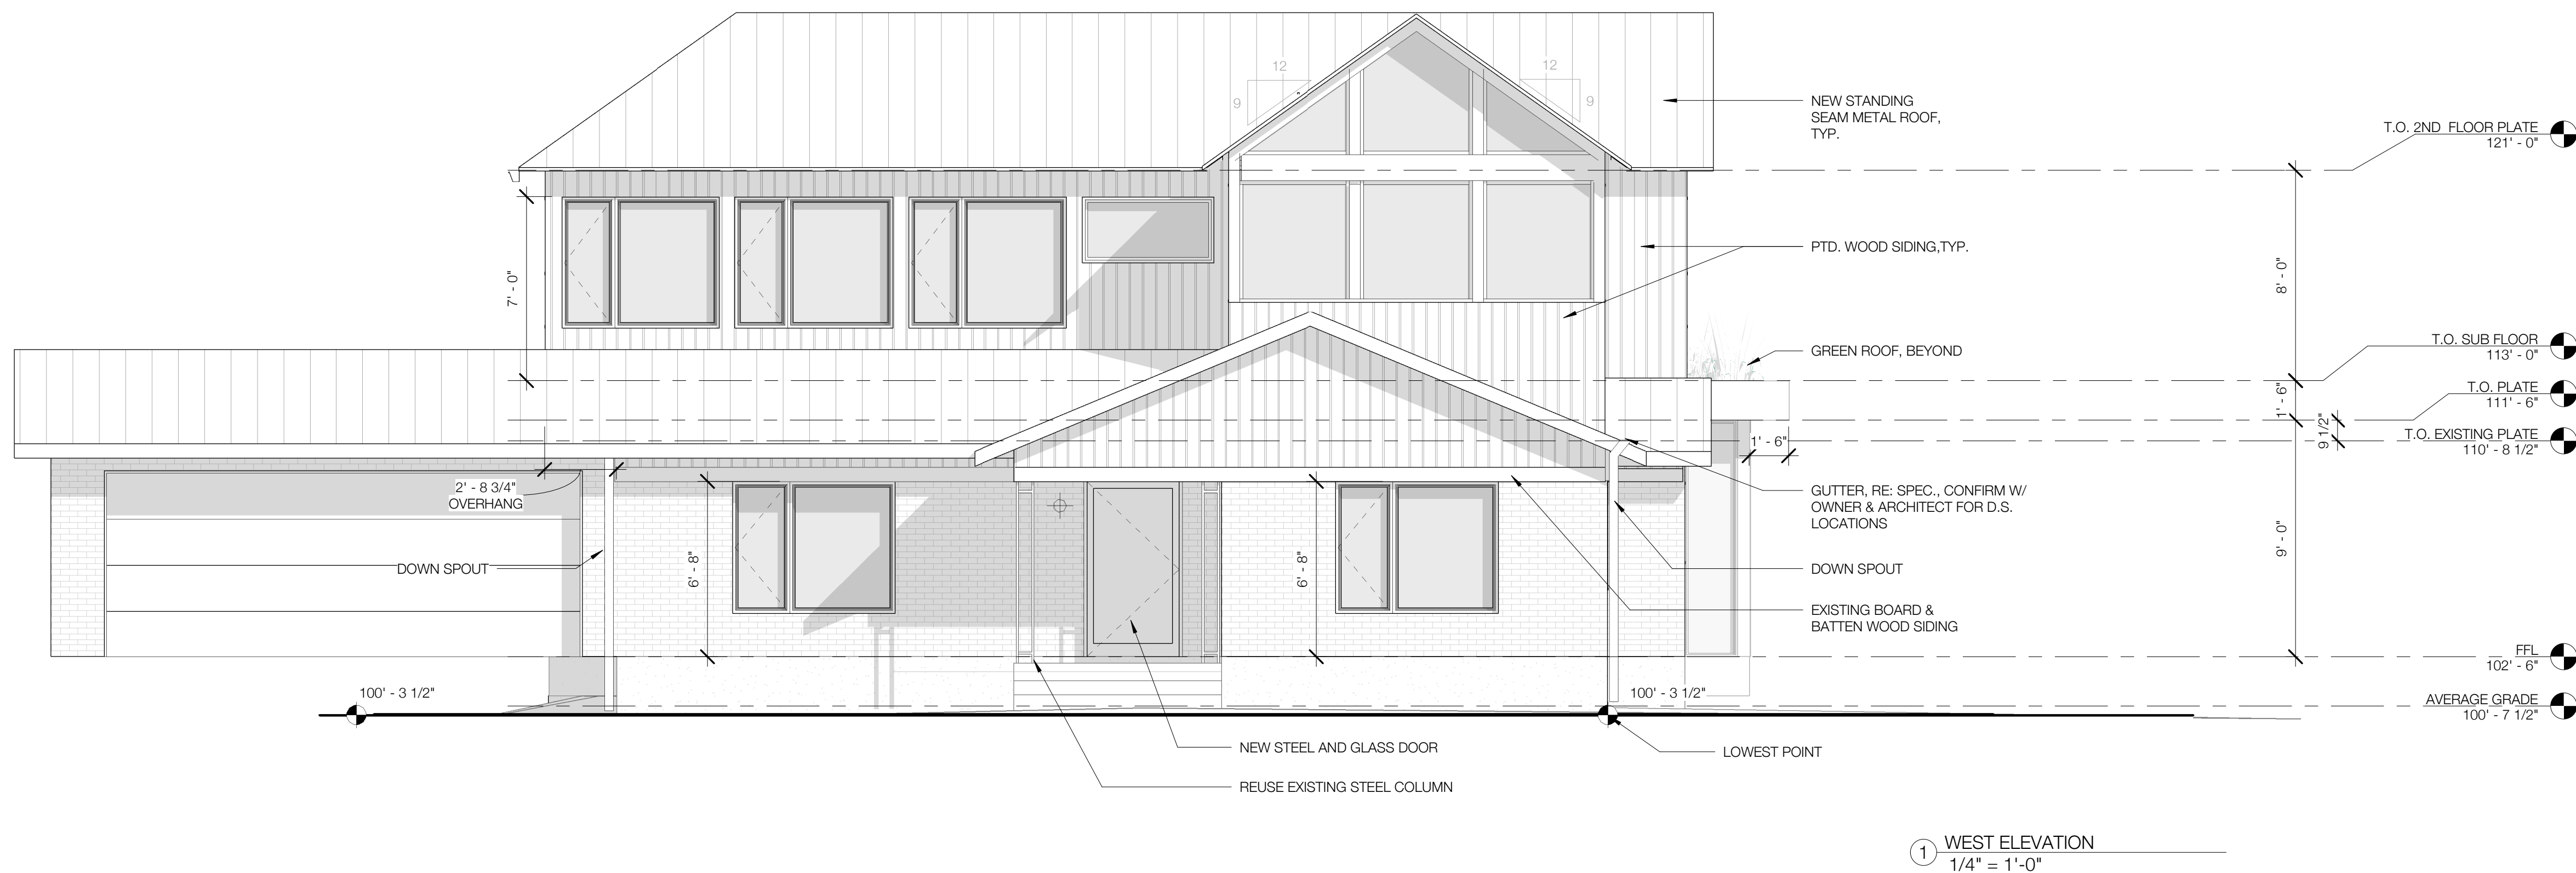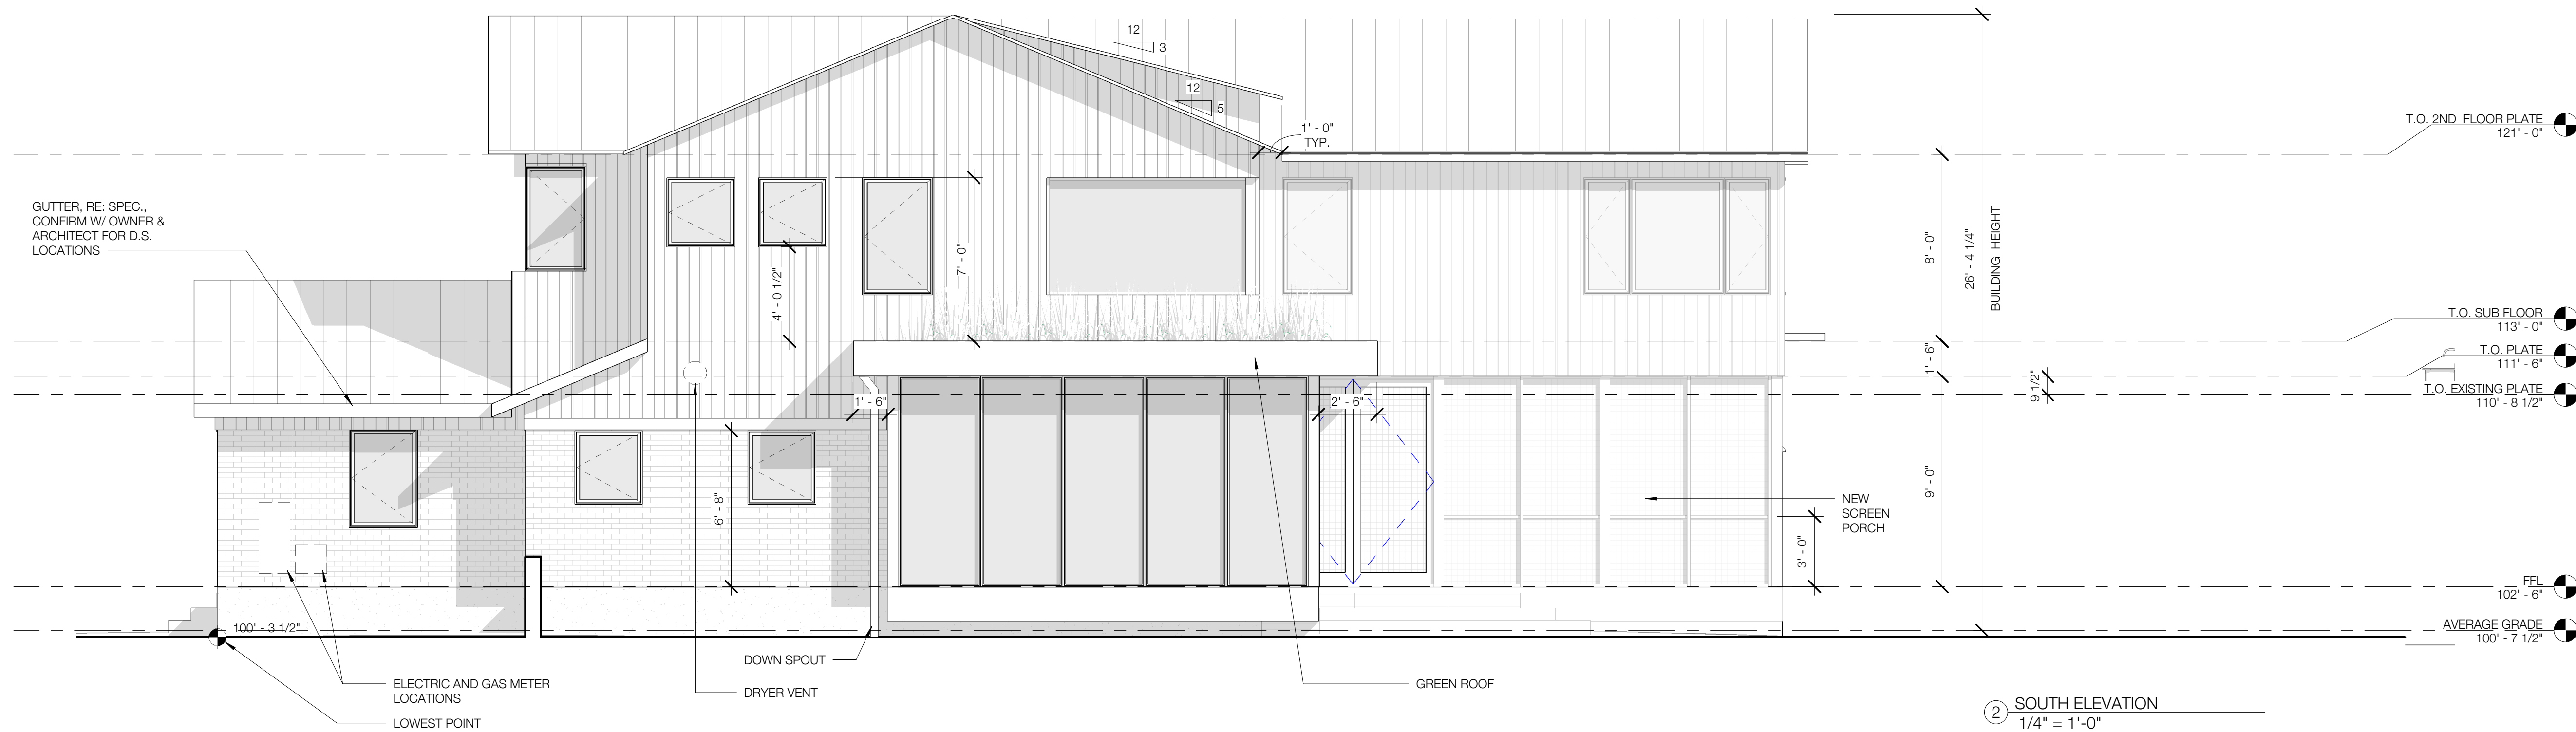

NOT FOR
CONSTRUCTION

11.04.18

FIELD INSPECTION
REQUIRED
Prior to performing any bidding,
new construction, and/or repairs,
general contractor shall visit the
site, inspect all existing
conditions, and report any
discrepancies to the architect.

WOODLAWN

1601 WOODLAWN BLVD, AUSTIN, TEXAS, 78703

ISSUE SETS

DATE	DESCRIPTION
11.04.18	BANK SET

11.04.18

ELEVATIONS

A2.1

