


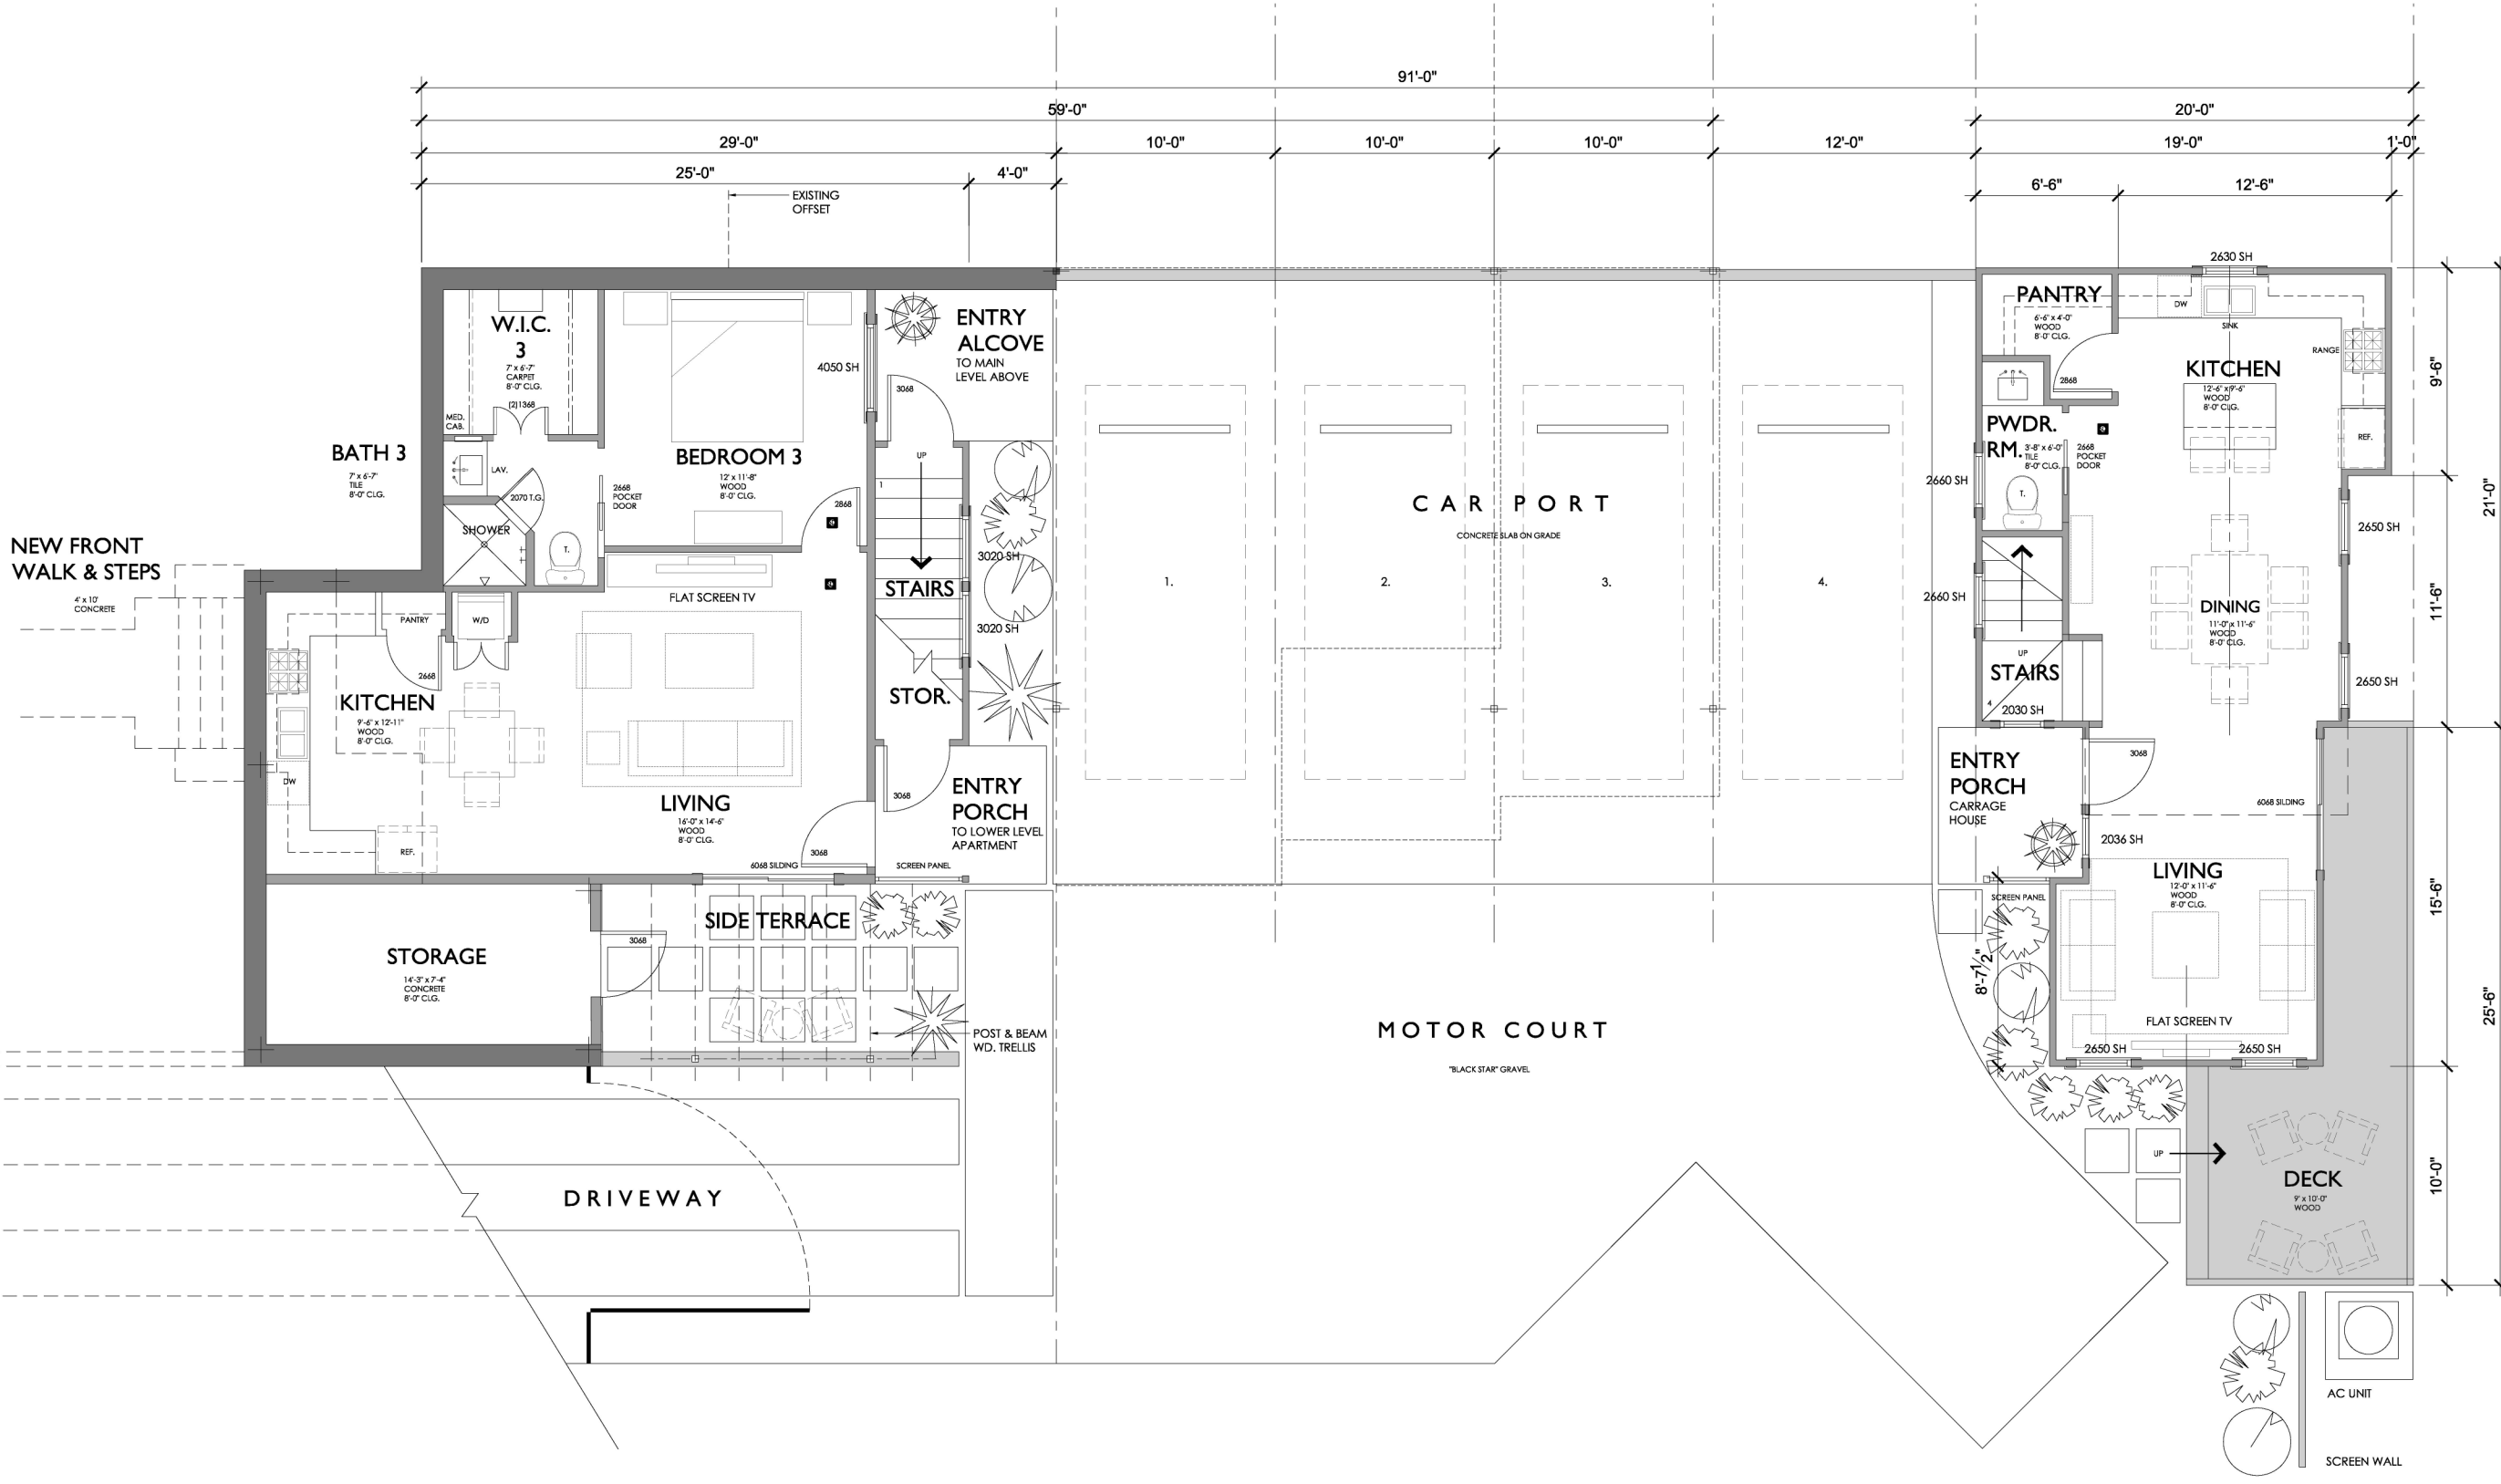

ALL DIMENSIONS & CONDITIONS SHALL BE VERIFIED ON JOB SITE. ARCHITECT SHALL BE NOTIFIED OF ANY DISCREPANCIES OR ERRORS BEFORE BEGINNING WORK.

JAMES A. RECEK
ARCHITECT EMERITUS
3838 WILLIAMSBURG CIRCLE
AUSTIN, TEXAS 78731

A PROJECT FOR:
KRISTI & BLAKE STANFORD
605 OAKLAND AVE
Austin, Texas 78703


THIS REPRESENTATION IS AN INSTRUMENT OF SERVICE AND SHALL REMAIN THE PROPERTY OF JAMES A. RECEK. IT SHALL NOT BE USED IN OTHER REPRESENTATIONS, REPRODUCED IN ANY MANNER OR REUSED FOR CONSTRUCTION WITHOUT THE EXPRESS WRITTEN CONSENT OF JAMES A. RECEK. ALL RIGHTS RESERVED. THE LIMIT OF LIABILITY SHALL NOT EXCEED THE FEE PAID FOR THESE PLANS. USE OF THIS PLAN SET CONSTITUTES AGREEMENT TO THIS STIPULATION.

Job :
Date : 06/11/21
Rev :

APARTMENT:
883 SQ. FT. HVAC
48 SF ENTRY PORCH
56 SF SIDE TERRACE
136 SF STORAGE



DETACHED CARRIAGE HOUSE:
559 SQ. FT. HVAC
47 SF PORCH
168 SF DECK

FOR PRELIMINARY REVIEW ONLY.
NOT FOR REGULATORY APPROVAL,
PERMITTING, OR CONSTRUCTION.

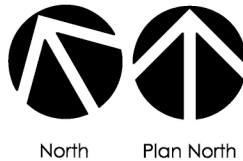

LOWER LEVEL PRELIMINARY FLOOR PLAN

Scale: 11 x 17" = 1/8" or 24 x 36" = 1/4"

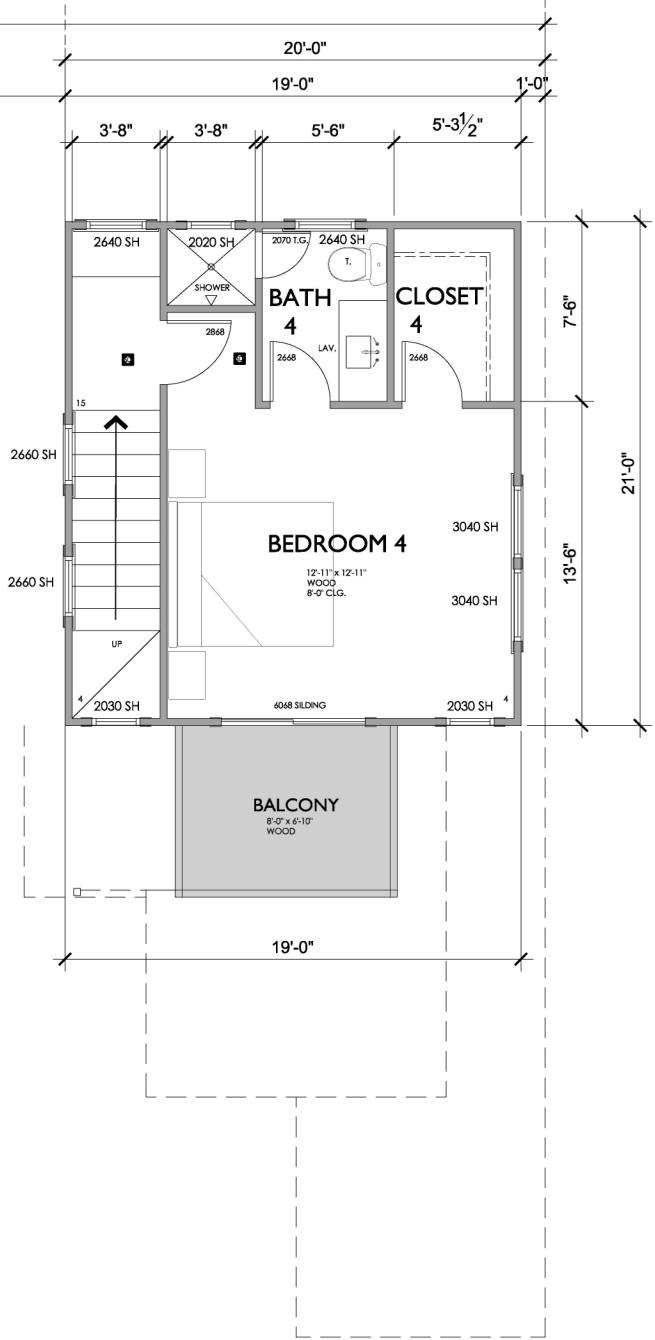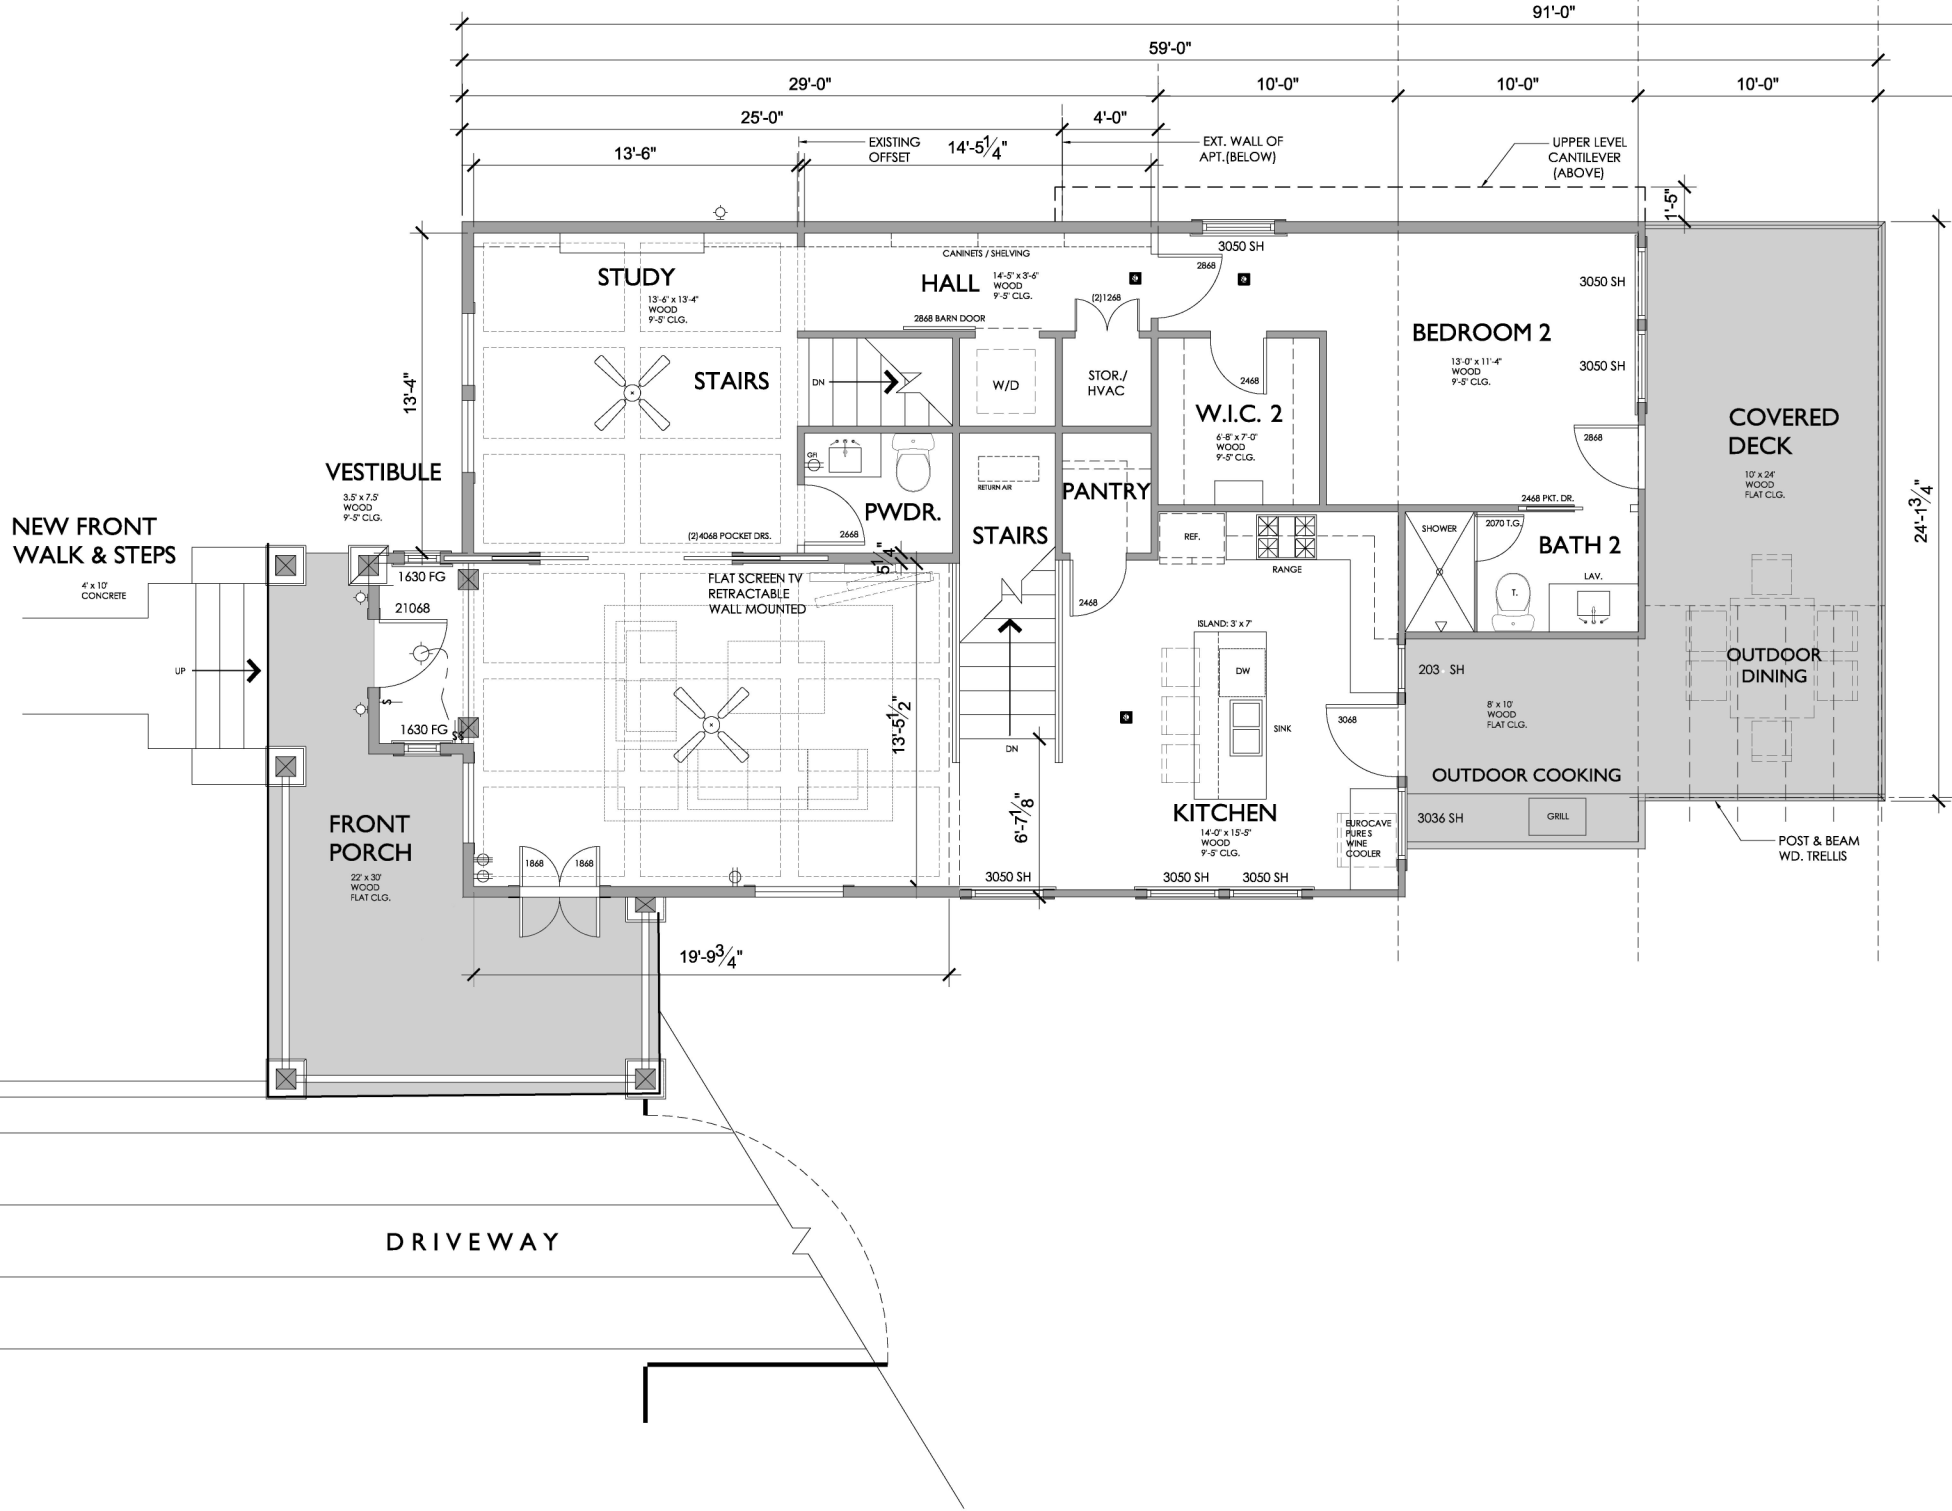

RESIDENCE:
1,312 SQ. FT. HVAC
218 SF FRONT PORCH
329 SF BACK PORCH

CARRIAGE HOUSE UPPER LEVEL:
399 SQ. FT. HVAC
36 SF BALCONY

**FOR PRELIMINARY REVIEW ONLY.
NOT FOR REGULATORY APPROVAL,
PERMITTING, OR CONSTRUCTION.**

ALL DIMENSIONS & CONDITIONS SHALL BE VERIFIED ON JOB SITE. ARCHITECT SHALL BE NOTIFIED OF ANY DISCREPANCIES OR ERRORS BEFORE BEGINNING WORK.


JAMES A. RECEK
ARCHITECT EMERITUS
3838 WILLIAMSBURG CIRCLE
AUSTIN, TEXAS 78731

A PROJECT FOR:
KRISTI & BLAKE STANFORD
605 OAKLAND AVE
Austin, Texas 78703

THIS REPRESENTATION IS AN INSTRUMENT
OF SERVICE AND SHALL REMAIN THE
PROPERTY OF JAMES A. RECEK. IT SHALL
NOT BE USED IN OTHER
REPRESENTATIONS, REPRODUCED IN ANY
MANNER OR REUSED FOR CONSTRUCTION
WITHOUT THE EXPRESS WRITTEN
CONSENT OF
JAMES A. RECEK. ALL RIGHTS RESERVED.
THE LIMIT OF LIABILITY SHALL NOT EXCEED
THE FEE PAID FOR THESE PLANS. USE OF
THIS PLAN SET CONSTITUTES AGREEMENT
TO THIS STIPULATION.


Job :
Date : 06/11/21
Rev :

A I.B
Pg. of

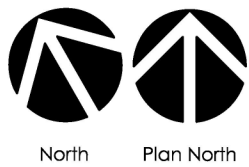


MAIN LEVEL PRELIMINARY FLOOR PLAN

Scale: 11 x 17" = 1/8" or 24 x 36" = 1/4"

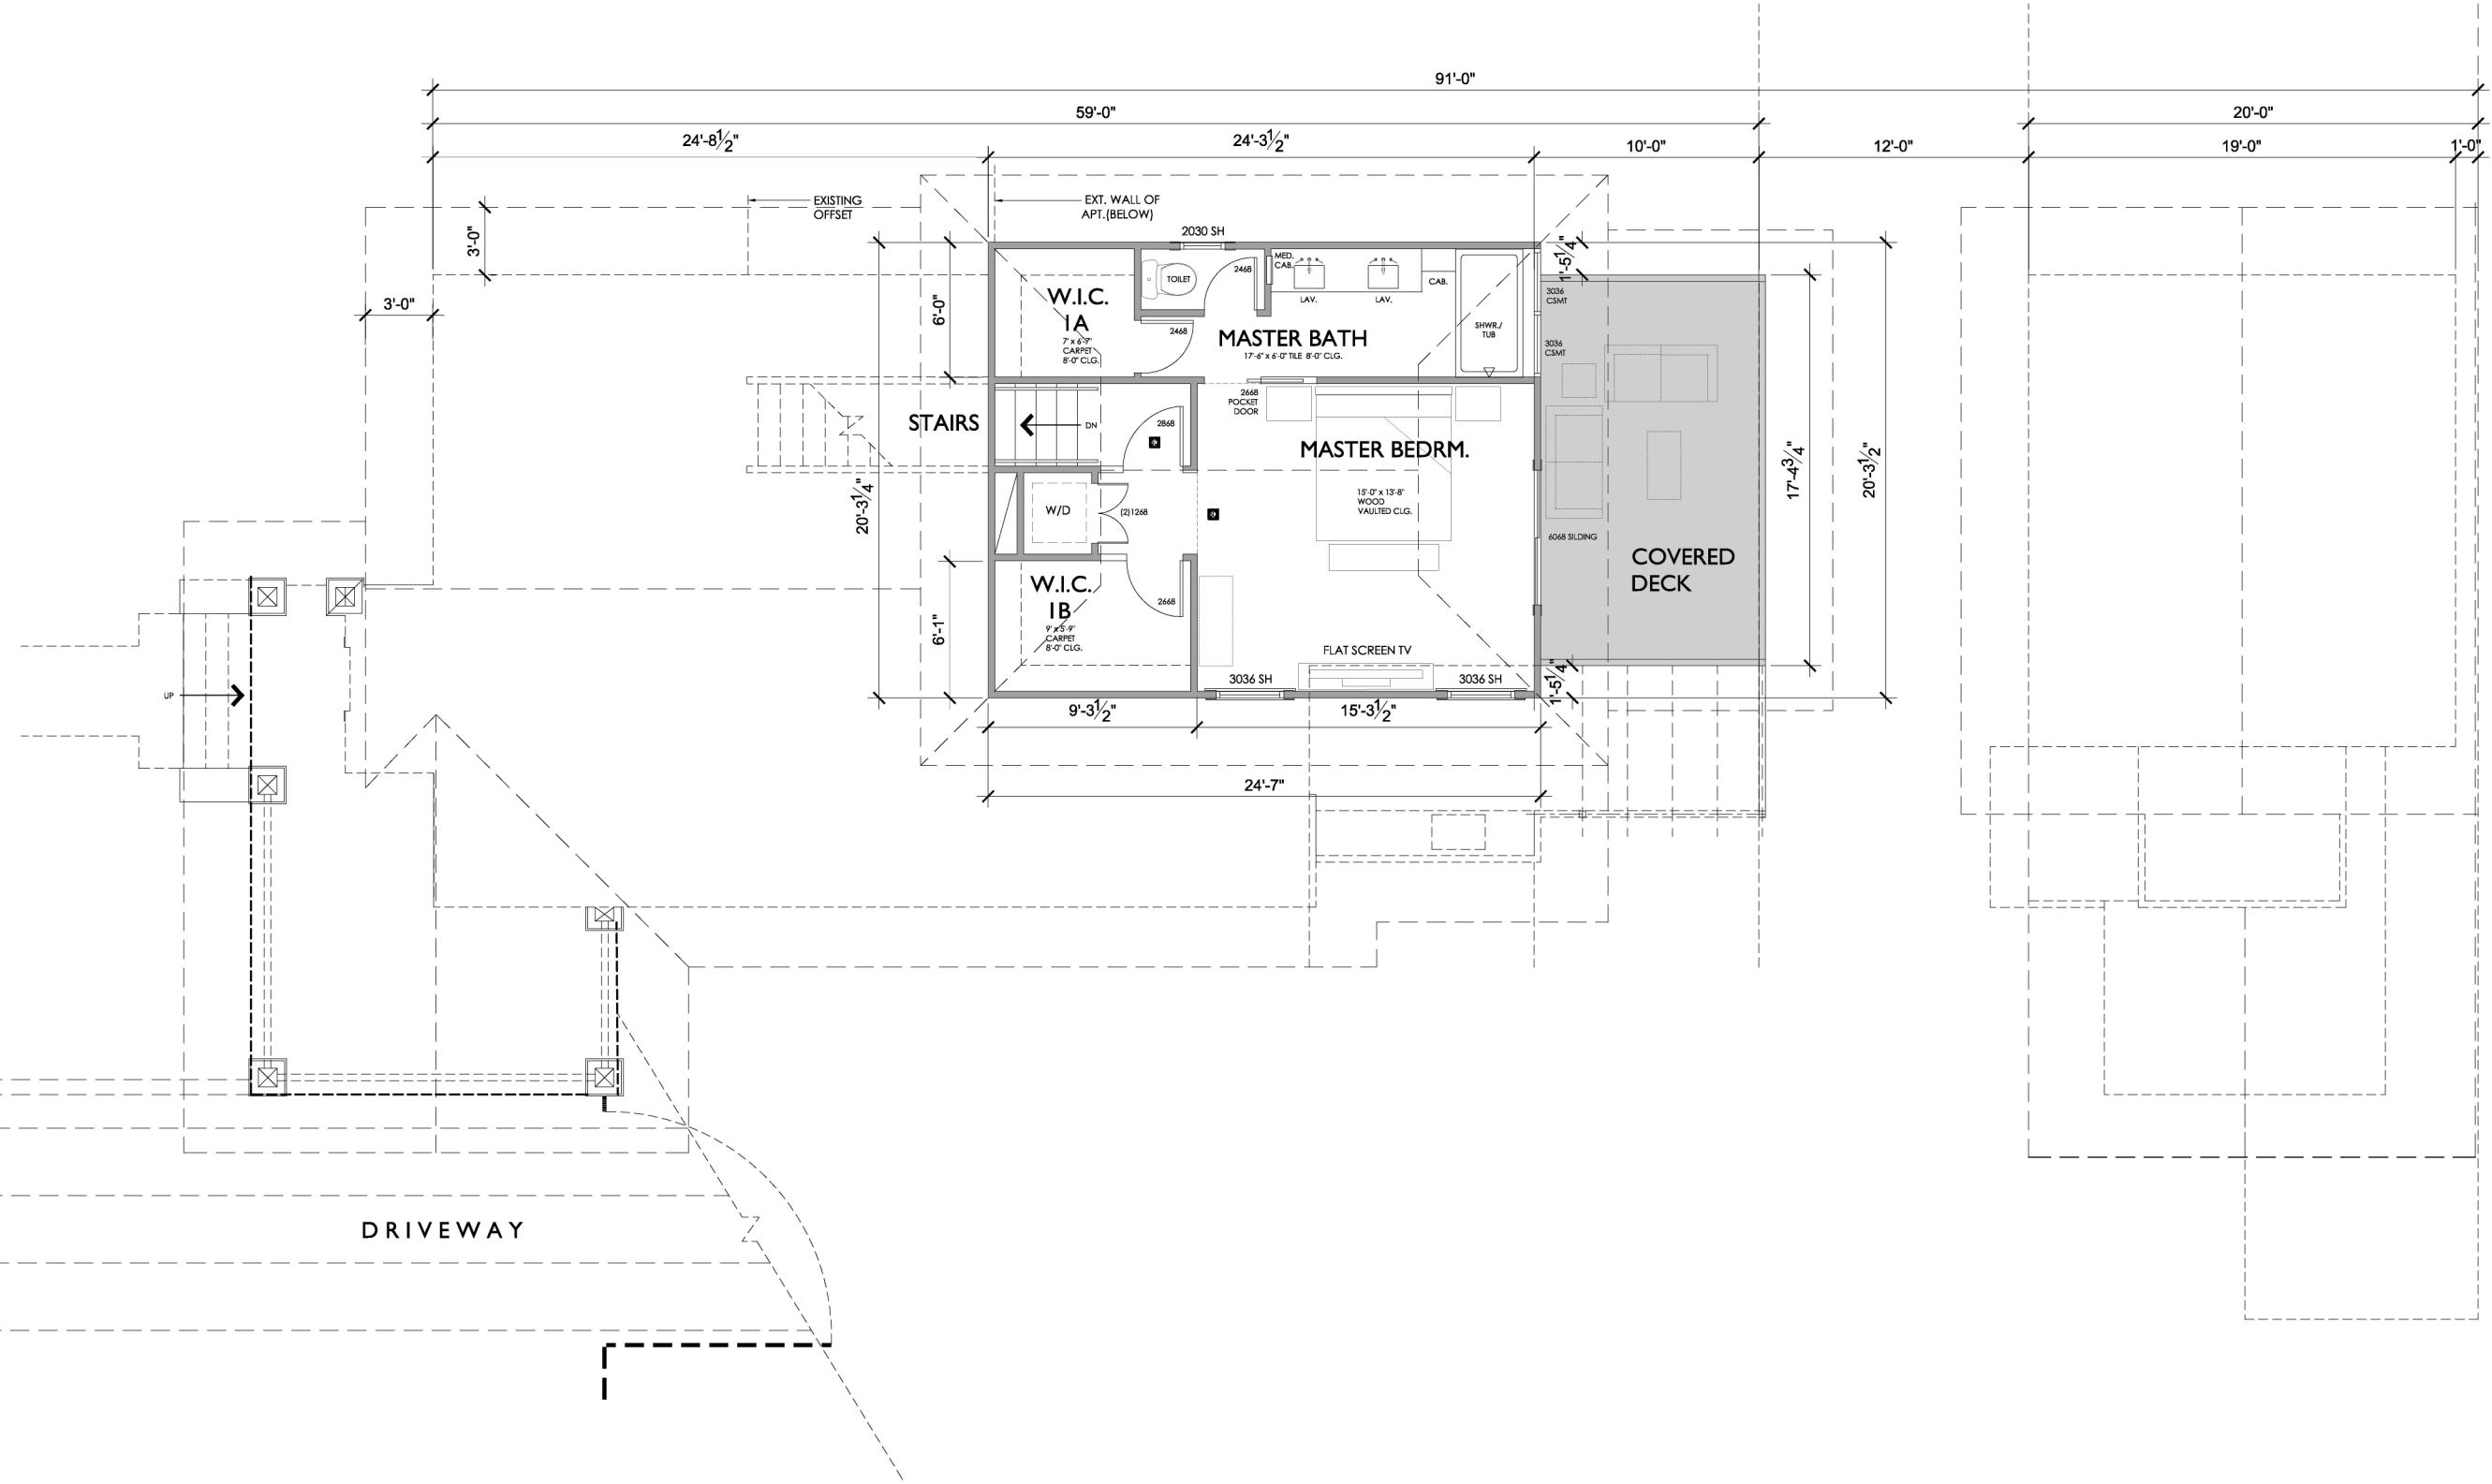

MASTER SUITE:
498 SQ. FT. HVAC
174 SQ. FT. COVERED DECK

FOR PRELIMINARY REVIEW ONLY.
NOT FOR REGULATORY APPROVAL,
PERMITTING, OR CONSTRUCTION.

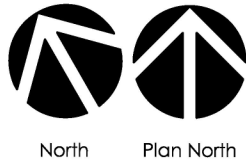

UPPER LEVEL PRELIMINARY FLOOR PLAN

Scale: 11 x 17" = 1/8" or 24 x 36" = 1/4"

ALL DIMENSIONS & CONDITIONS SHALL BE VERIFIED ON JOB SITE. ARCHITECT SHALL BE NOTIFIED OF ANY DISCREPANCIES OR ERRORS BEFORE BEGINNING WORK.

JAMES A. RECEK
ARCHITECT EMERITUS
3838 WILLIAMSBURG CIRCLE
AUSTIN, TEXAS 78731

A PROJECT FOR:
KRISTI & BLAKE STANFORD
605 OAKLAND AVE
Austin, Texas 78703

THIS REPRESENTATION IS AN INSTRUMENT
OF SERVICE AND SHALL REMAIN THE
PROPERTY OF JAMES A. RECEK. IT SHALL
NOT BE USED IN OTHER
REPRESENTATIONS, REPRODUCED IN ANY
MANNER OR REUSED FOR CONSTRUCTION
WITHOUT THE EXPRESS WRITTEN
CONSENT OF
JAMES A. RECEK. ALL RIGHTS RESERVED.
THE LIMIT OF LIABILITY SHALL NOT EXCEED
THE FEE PAID FOR THESE PLANS. USE OF
THIS PLAN SET CONSTITUTES AGREEMENT
TO THIS STIPULATION.

Job :

Date : 06/11/21

Rev :

A I.C
Pg. of