




Google Earth



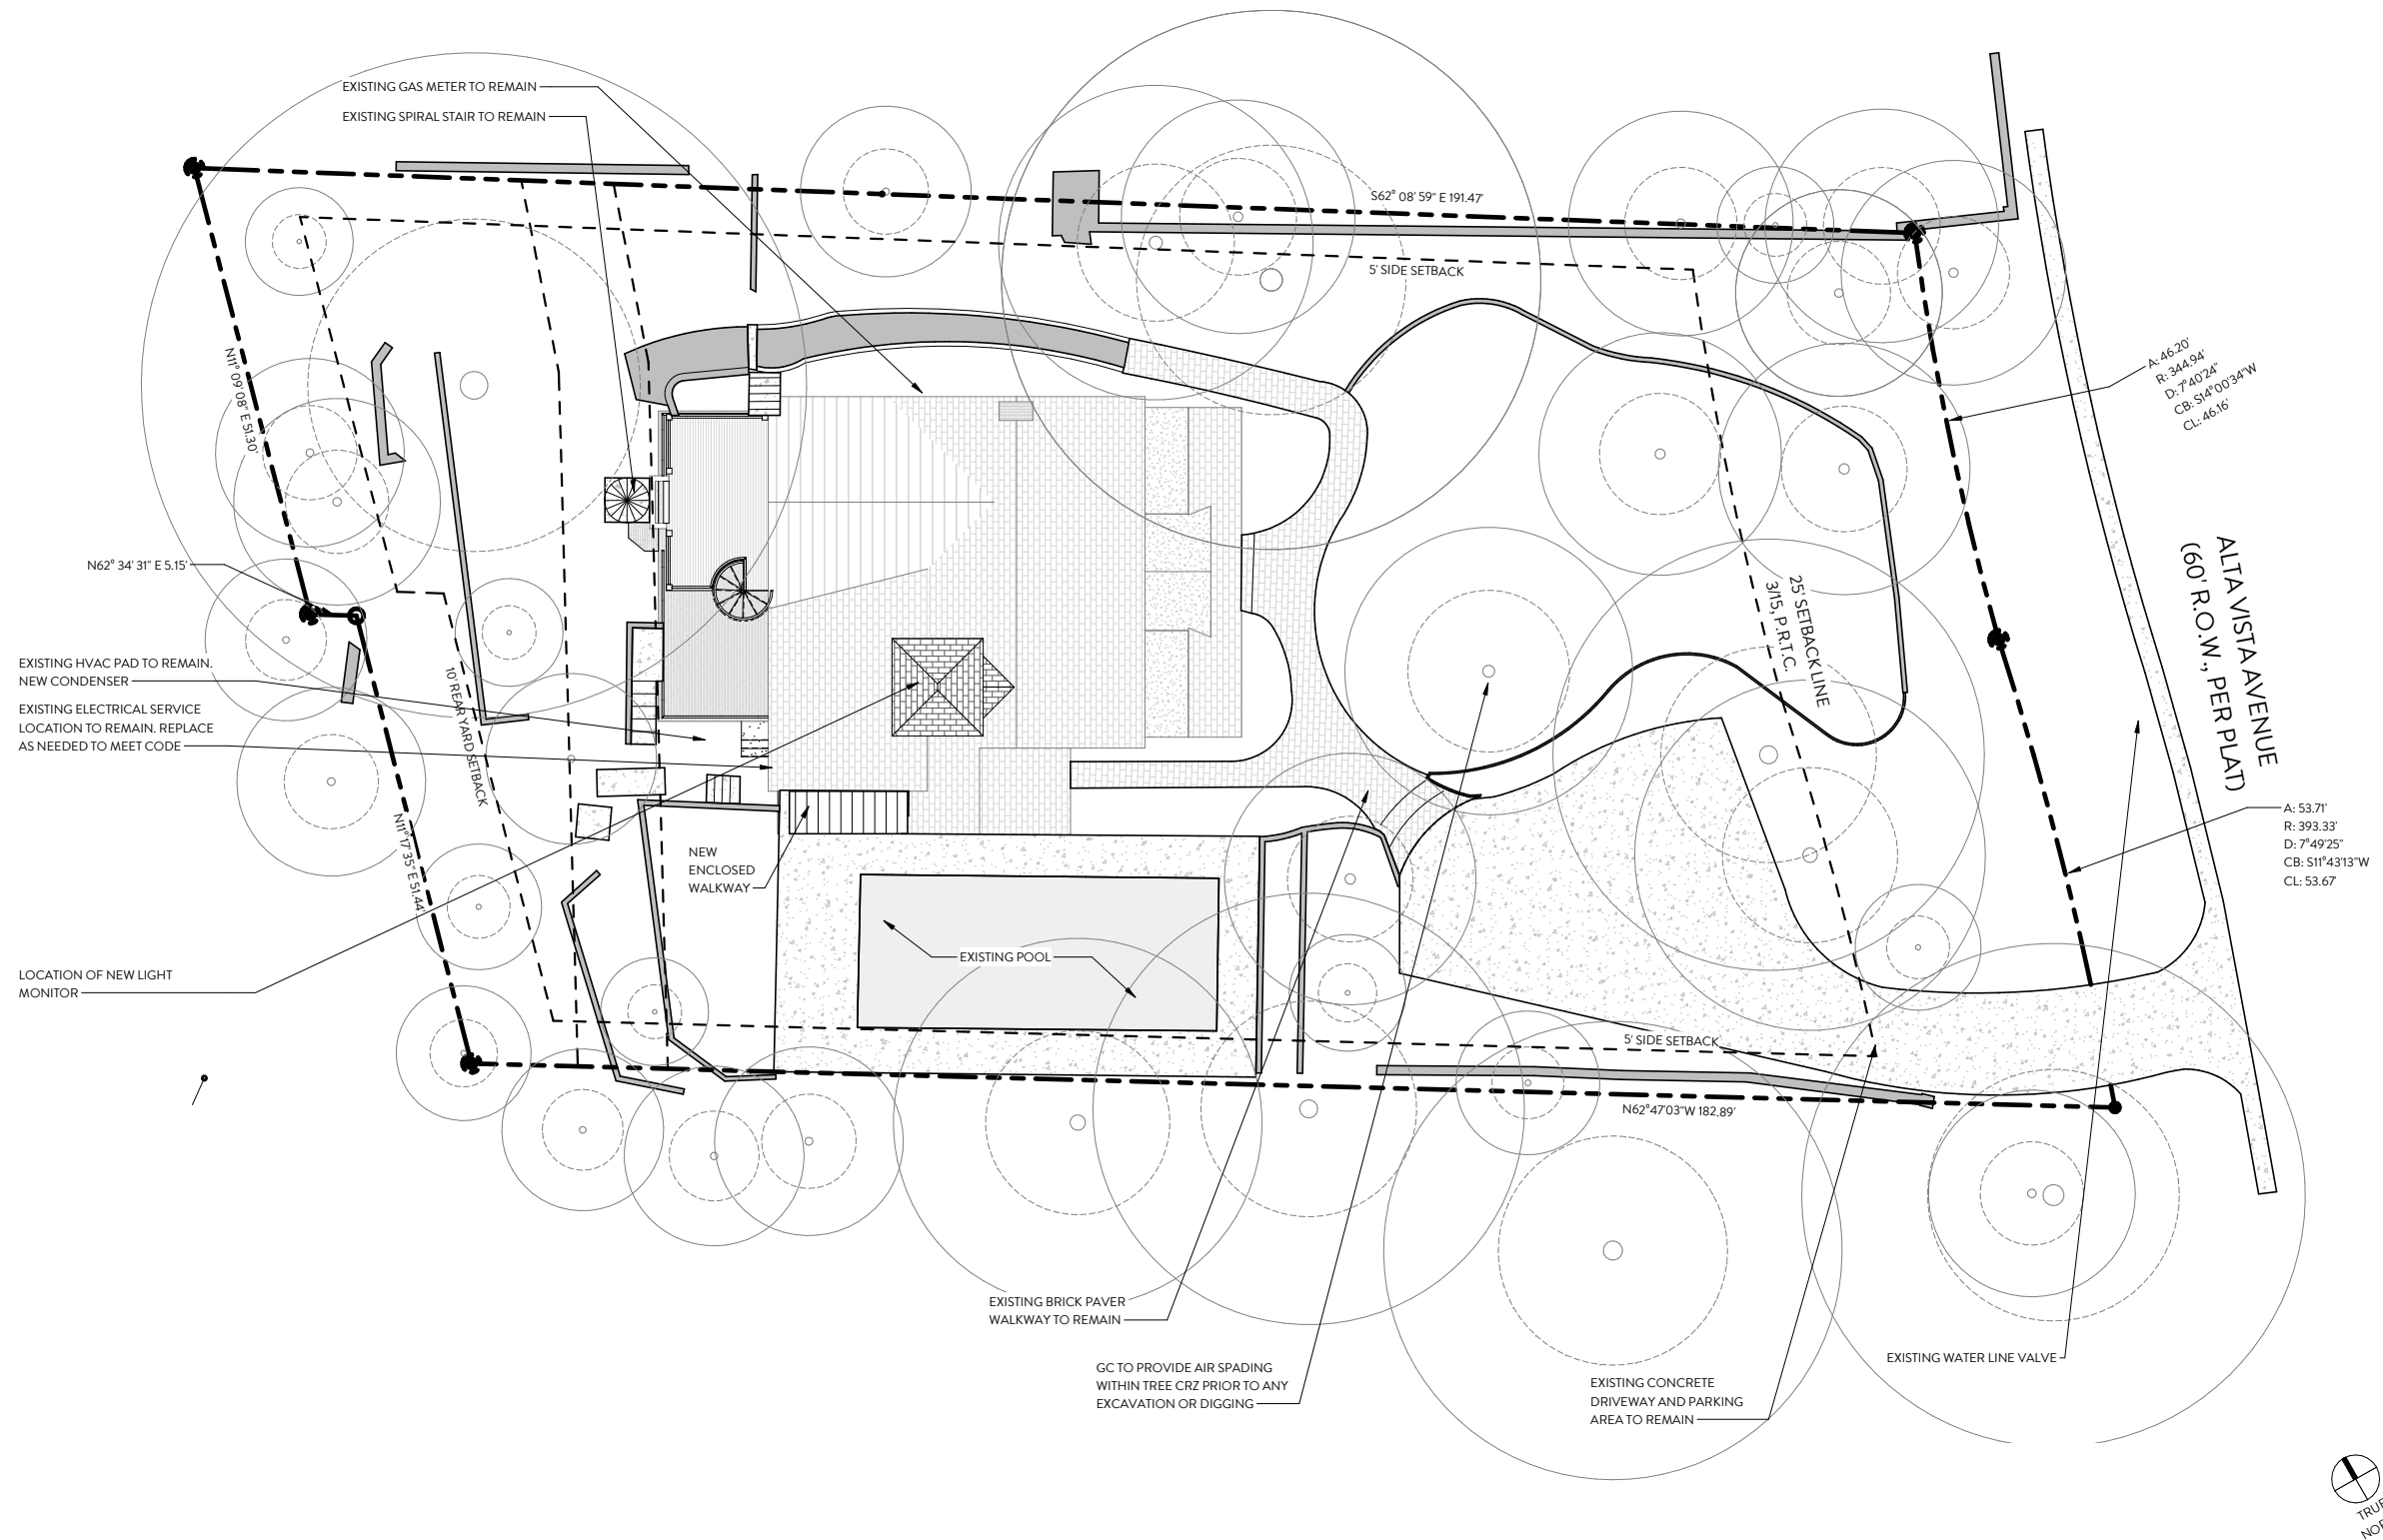

SITE PLAN - PROPOSED: 3/64" = 1'-0"

HISTORIC REVIEW | **ALTA VISTA RESIDENCE**

1308 ALTA VISTA | AUSTIN, TEXAS 78704

ARC REVIEW - NOT FOR CONSTRUCTION | JULY 21, 2021 | 3 of 16



DEMO EXTENT - WEST ELEVATION



EXISTING WINDOWS TO REMAIN (NO DEMO ON EASTERN FACADE)


DEMO EXTENT - EAST ELEVATION




DEMO EXTENT - NORTH ELEVATION



DEMO EXTENT - SOUTH ELEVATION

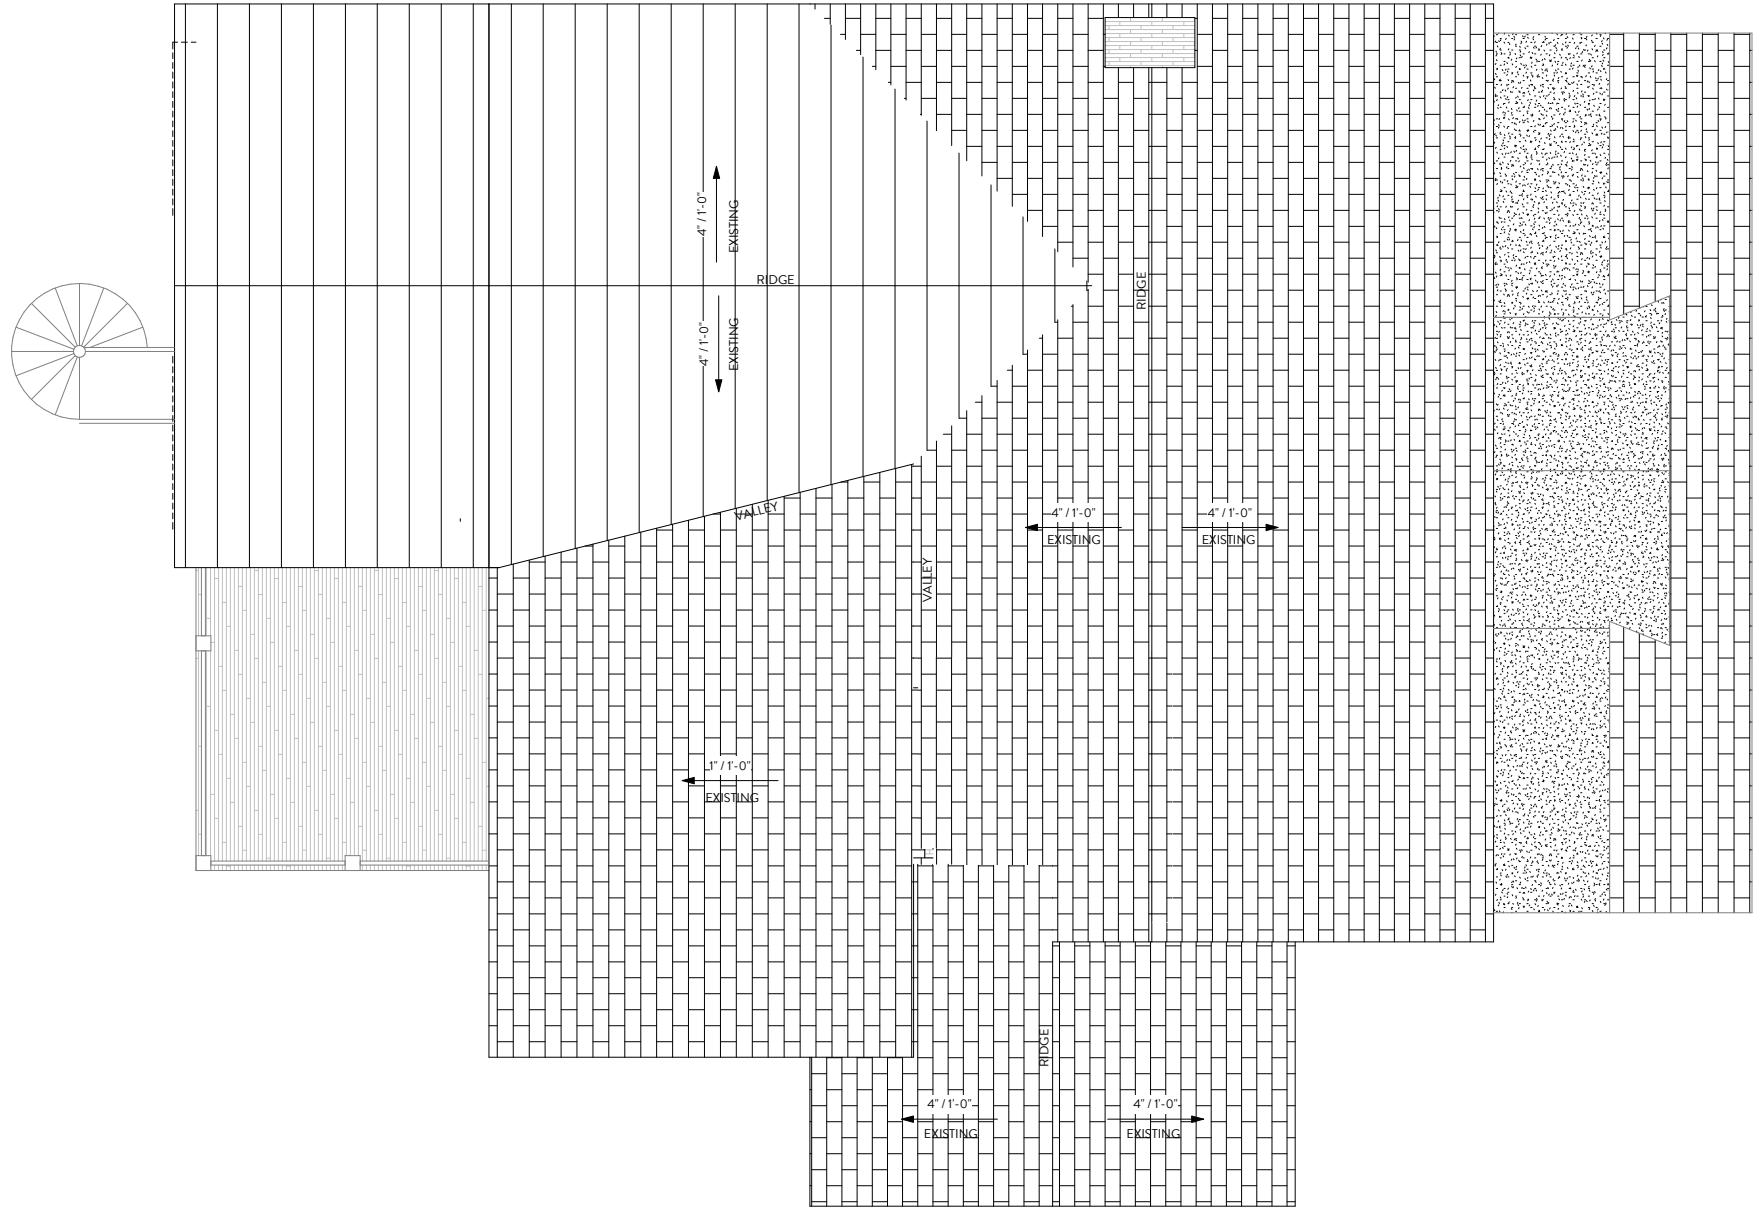


ROOF PLAN - EXISTING: 1/8" = 1'-0"

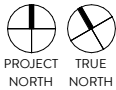





NORTH ELEVATION - EXISTING: 1/8" = 1'-0"

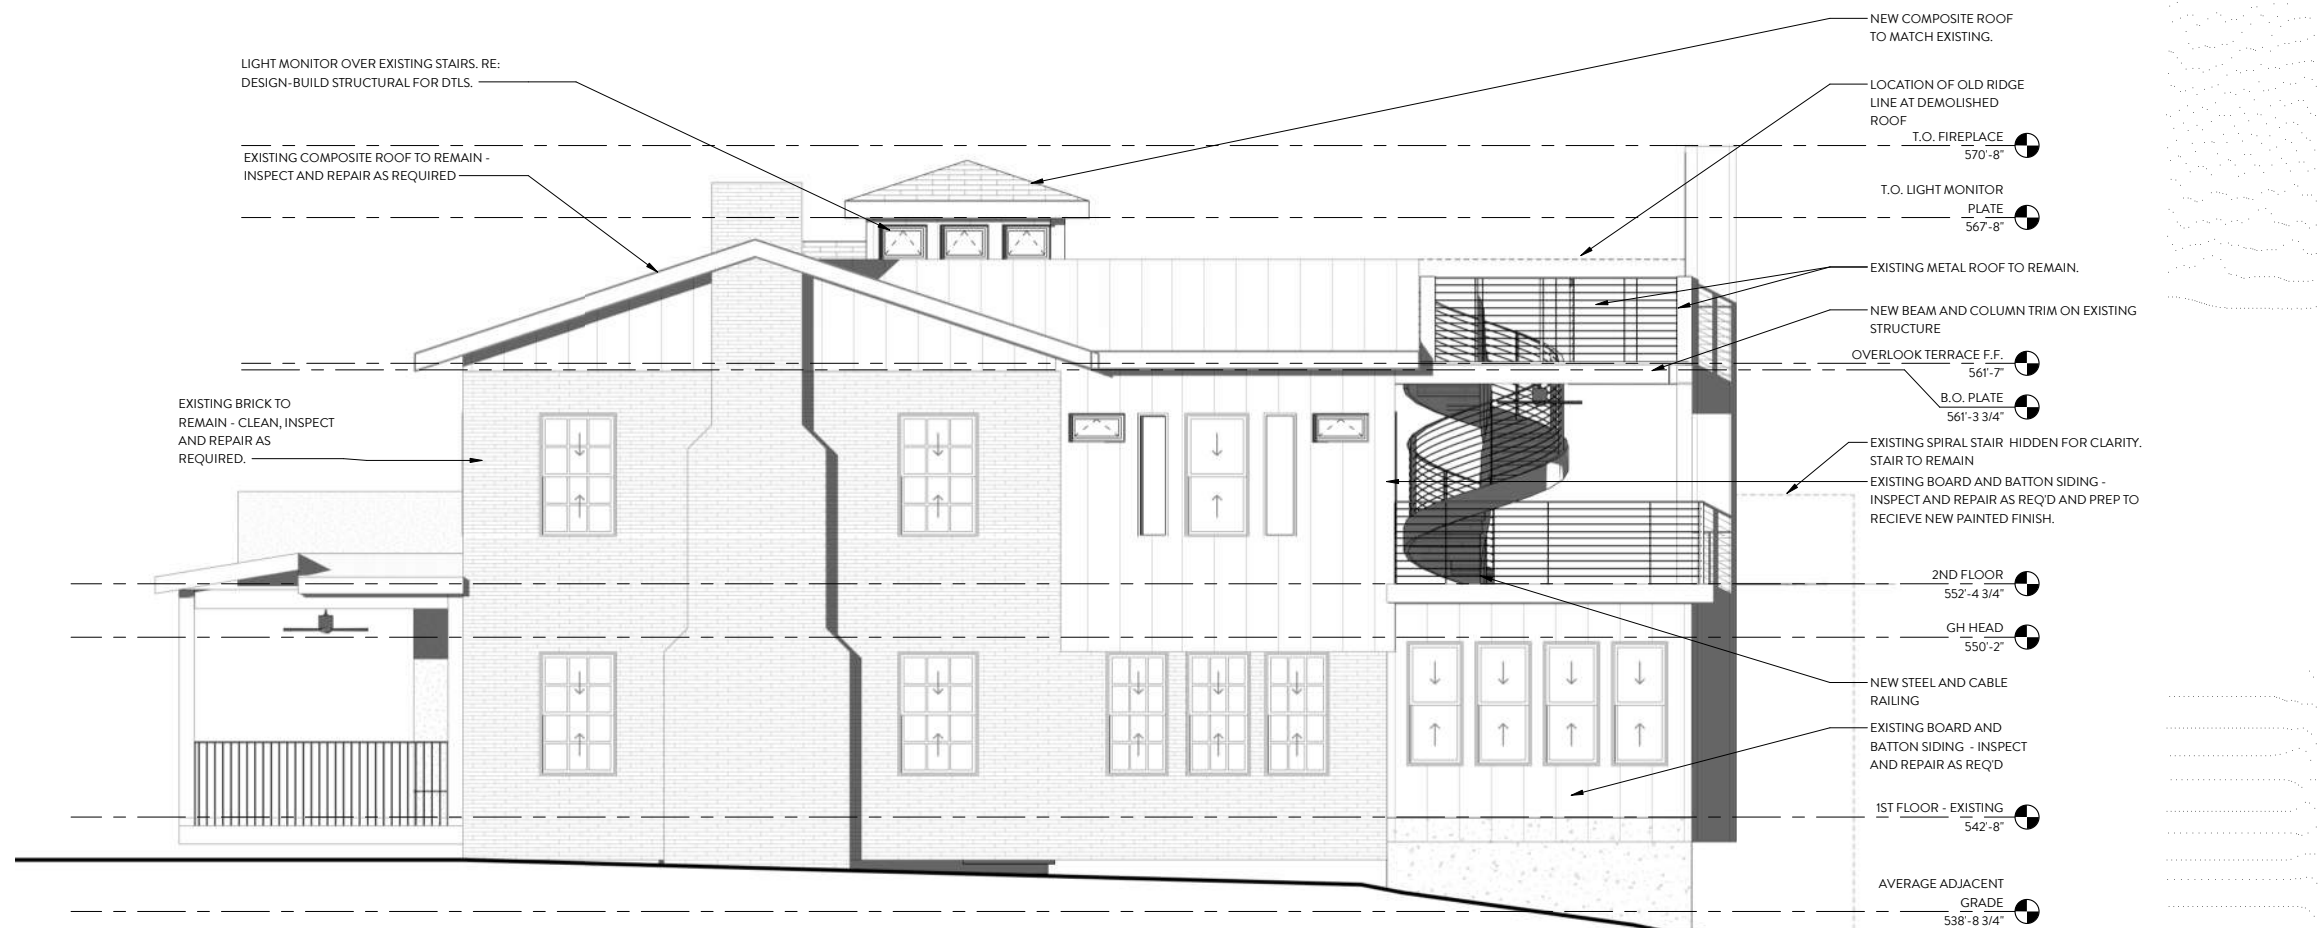

NORTH ELEVATION - PROPOSED: 1/8" = 1'-0"




SOUTH ELEVATION - EXISTING: 1/8" = 1'-0"

NEW COMPOSITE ROOF TO MATCH EXISTING


SOUTH ELEVATION - PROPOSED: 1/8" = 1'-0"

EXTENT OF 1980'S/1990'S ADDITION

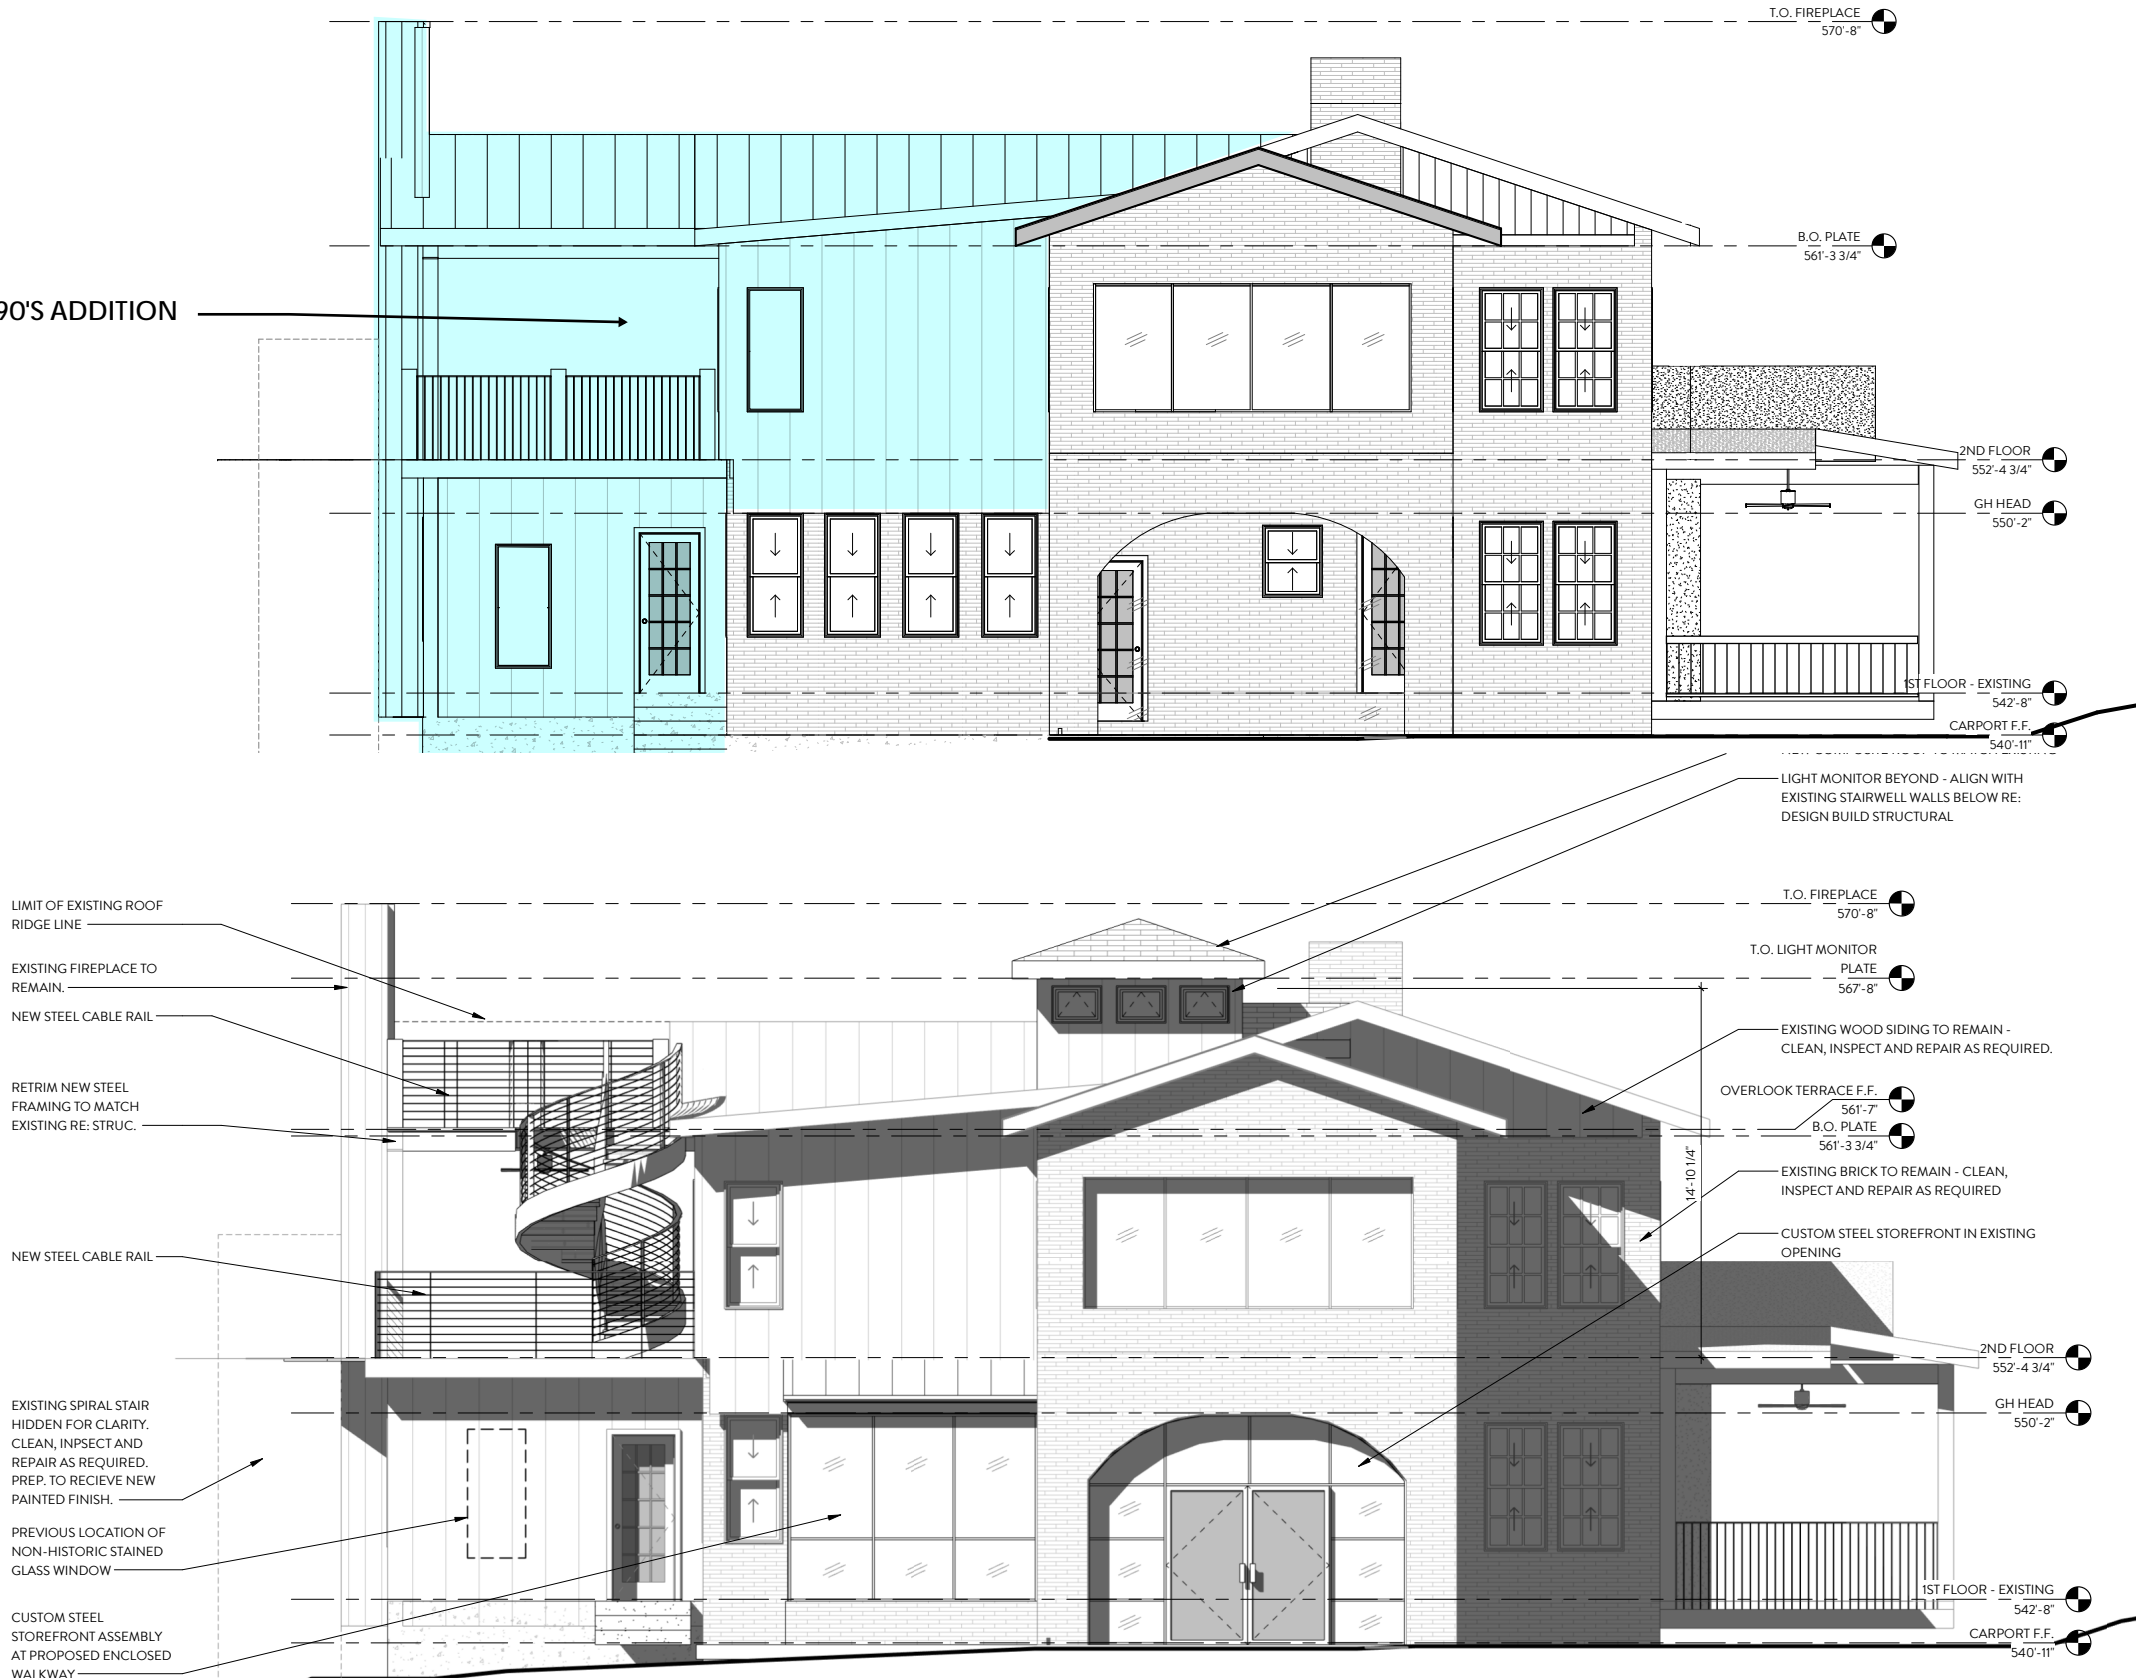


1/8" = 1'-0"

SOUTH ELEVATION - PROPOSED: 1/8" = 1'-0"

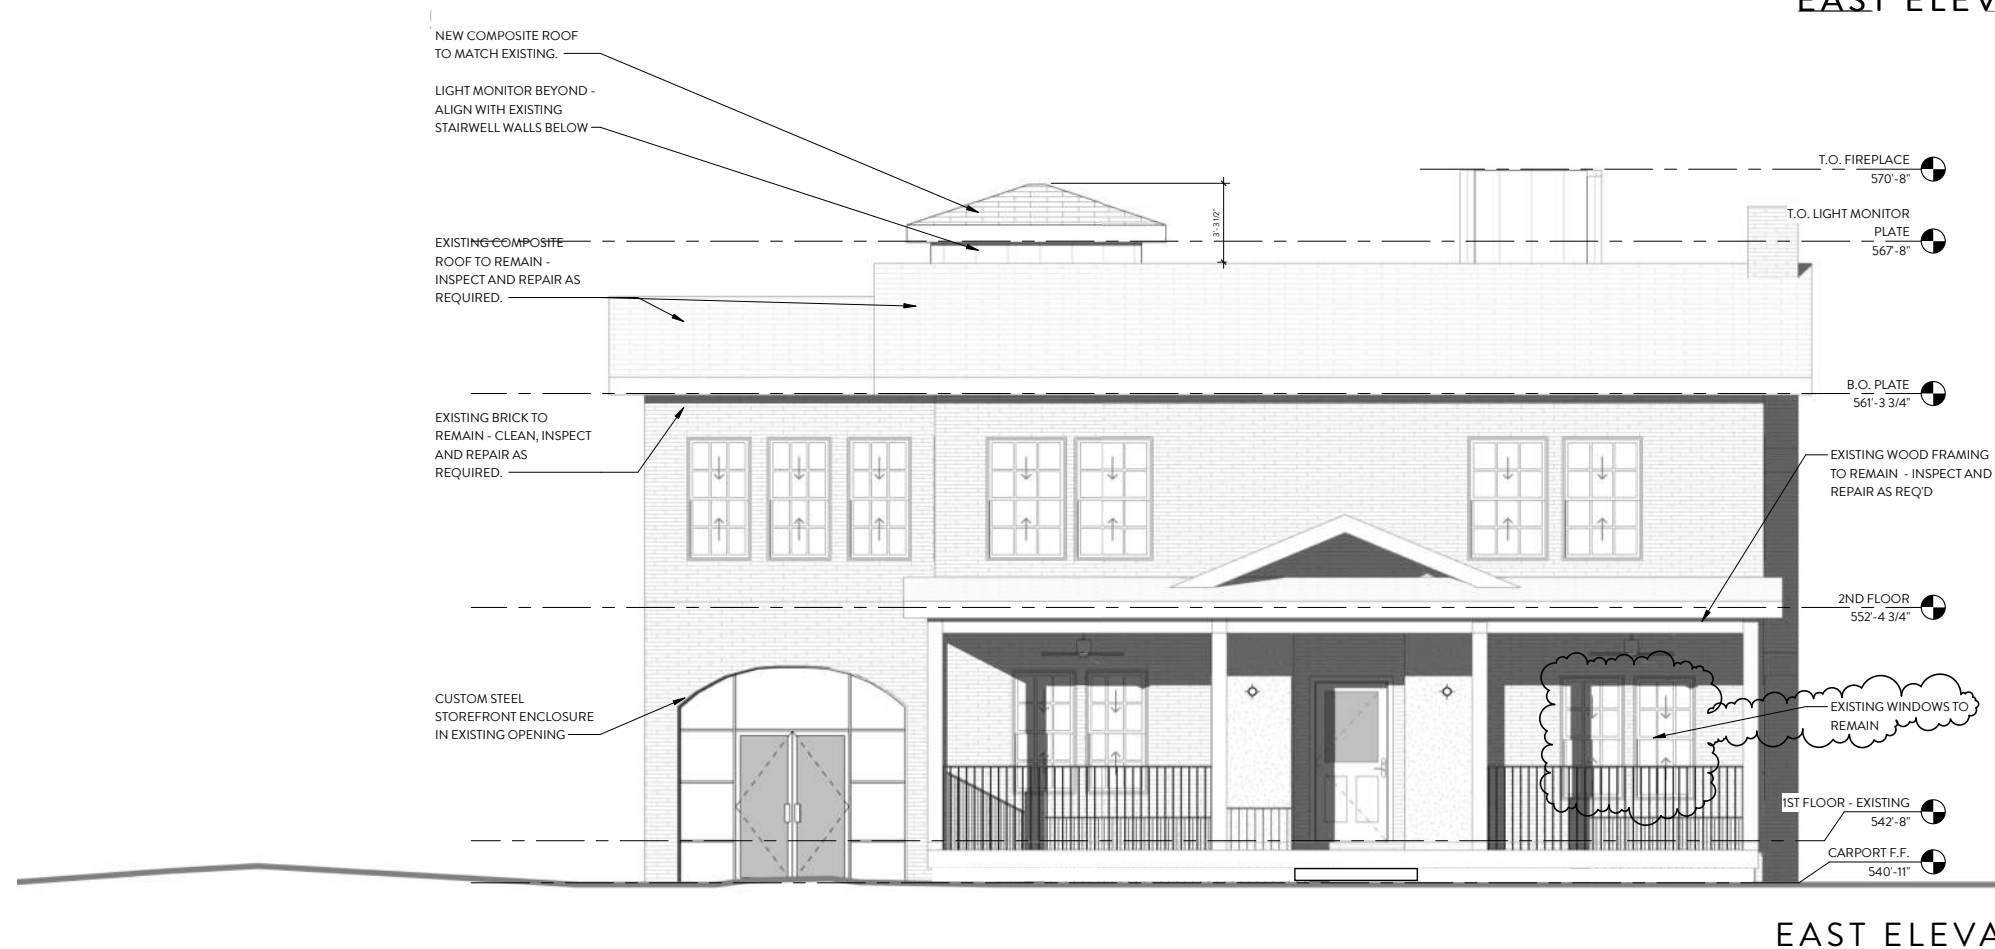



WEST ELEVATION - EXISTING: 1/8" = 1'-0"

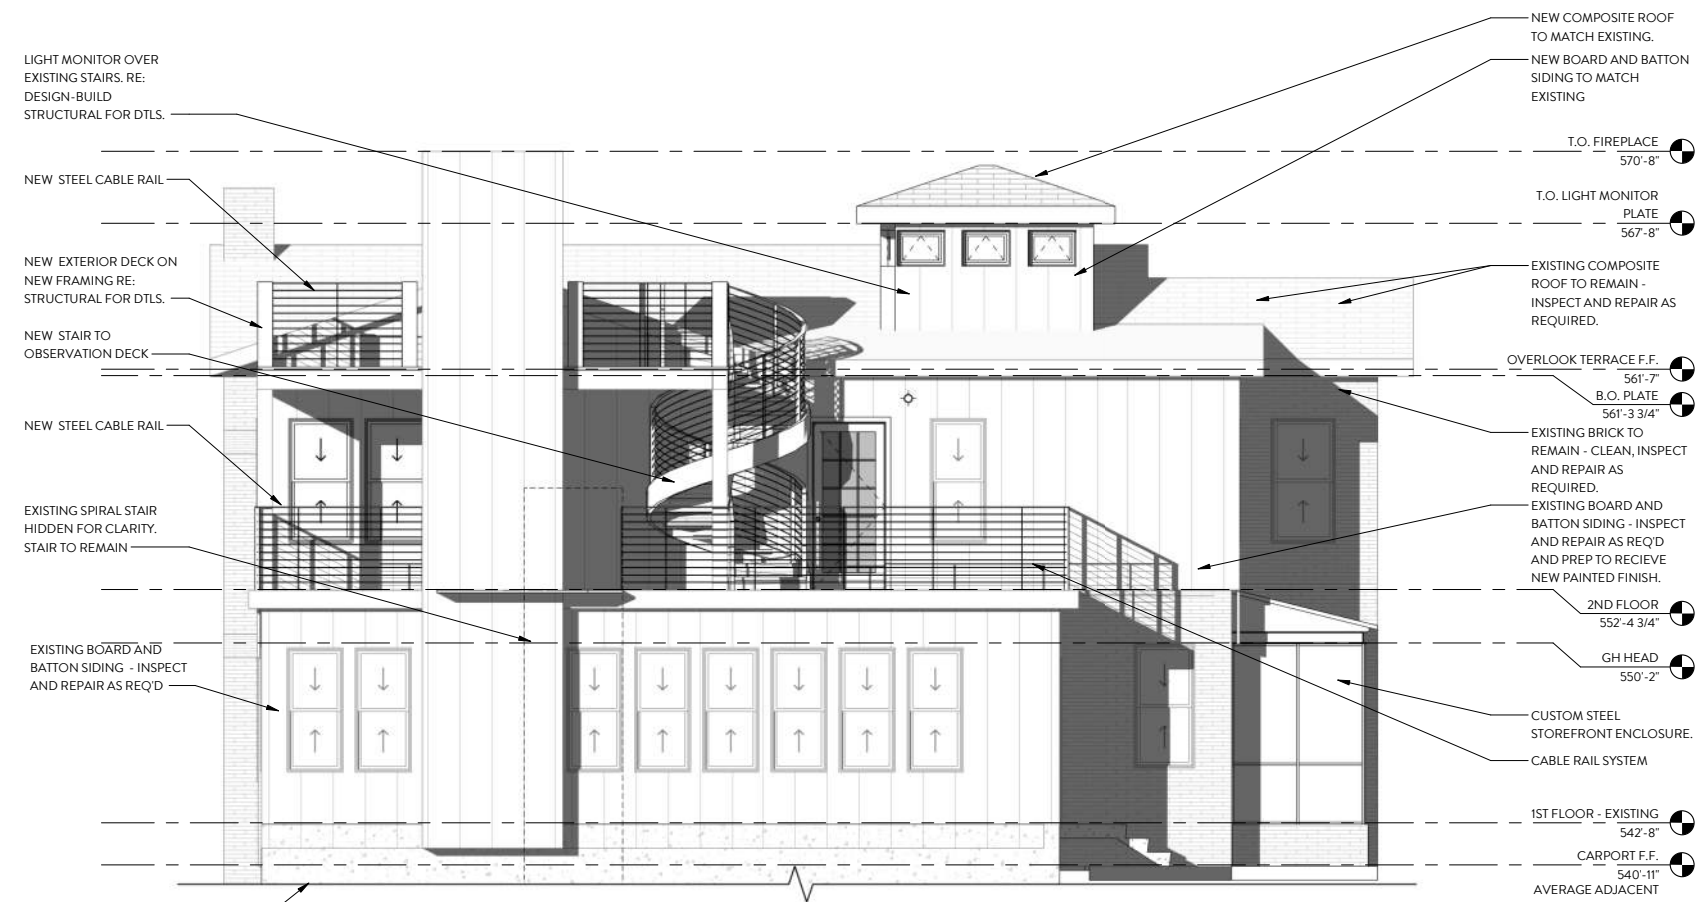

WEST ELEVATION - PROPOSED: 1/8" = 1'-0"