


LEVEL 2

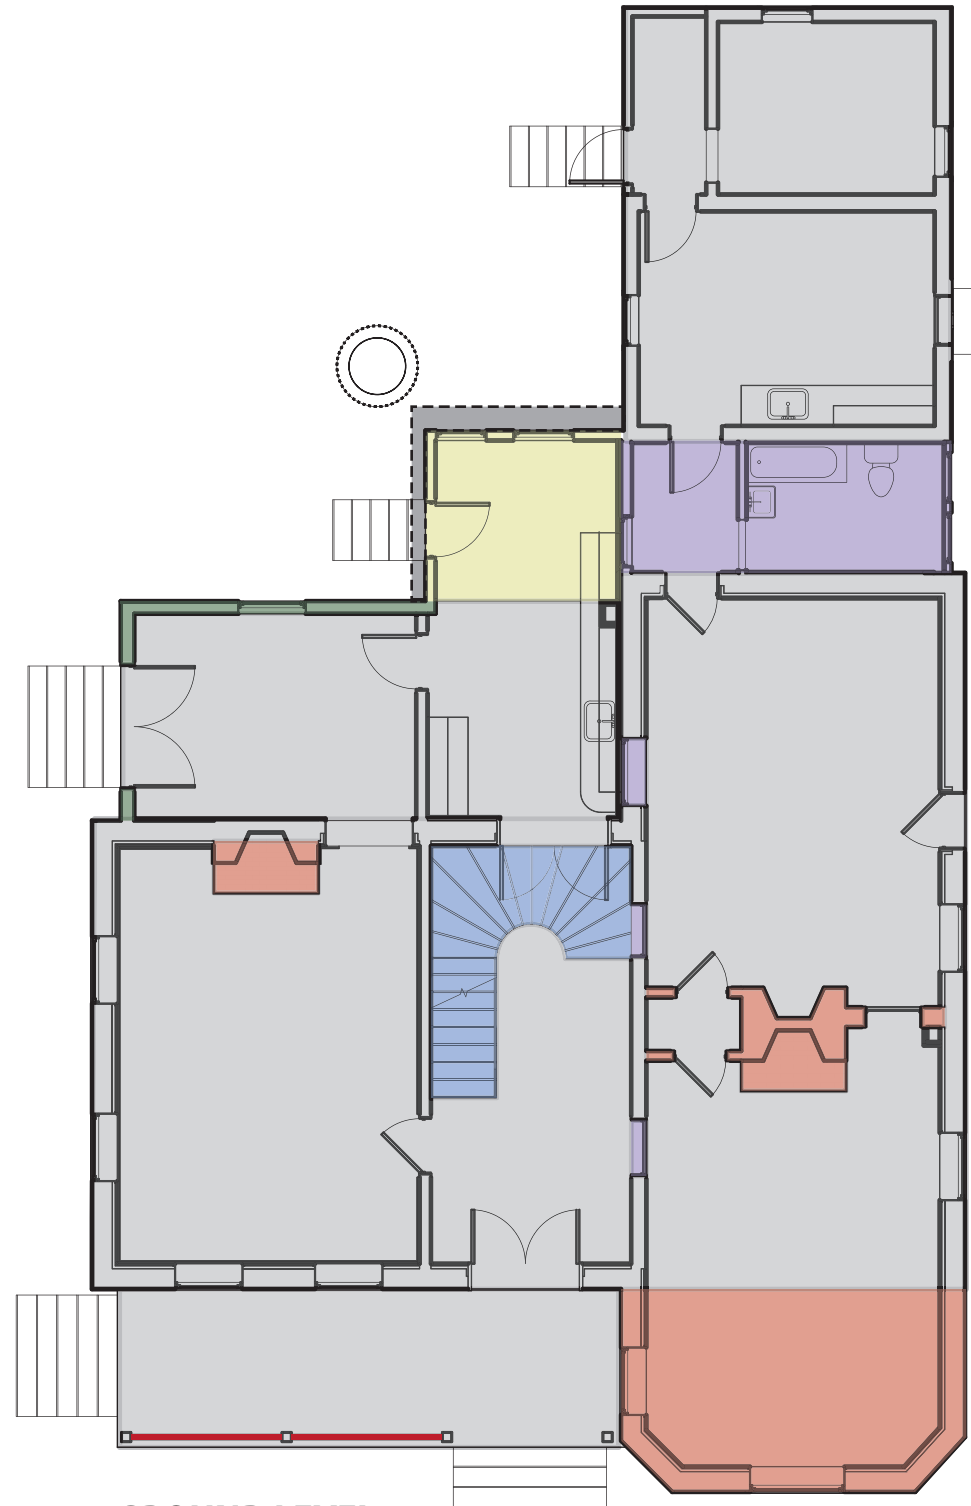

GROUND LEVEL

DATES OF ALTERATIONS

1874-1877	ORIGINAL CONSTRUCTION
1876-1893	INTERNAL STAIR
1900	CORA MORLEY RENOVATIONS - GABLED BAY ADDITION, FIREPLACES, AND ROOM SEPERATIONS
1920s	LATER MORLEY RENOVATIONS - ENCLOSED REAR PORCH
1929-1973	EARLY LUCIELLE MORLEY RENOVATIONS - CONVERT HOME TO APARTMENTS. ENCLOSED BREEZE-WAY BETWEEN HOUSE AND SERVANTS QUARTERS
1929-1973	LATER LUCIELLE MORLEY RENOVATIONS - ADDITION TO CONNECT ENCLOSED BREEZE-WAY TO REST OF HOME
1973-PRESENT	REPLACEMENT OF GUARDRAILS
2022	PROPOSED ADDITION - RECONSTRUCT AND EXPAND DETERIORATED LATER LUCIELLE ADDITION FOR ACCESSIBLE RESTROOM