

5413 GUADALUPE

AUSTIN, TX 78751

ARCHITECTURE
Webber + Studio, Inc.

512.236.1032

1220 Lavaca Street
 Austin, Texas 78701
 Fax 512.236.1039

Friday, July 8, 2022
 BOARD OF ADJUSTMENTS

1
 DIAGRAM 1

DIAGRAM 1 (BY-RIGHT)

Scale: 1/32" = 1'-0"

NELRAY BLVD (50' R.O.W.)

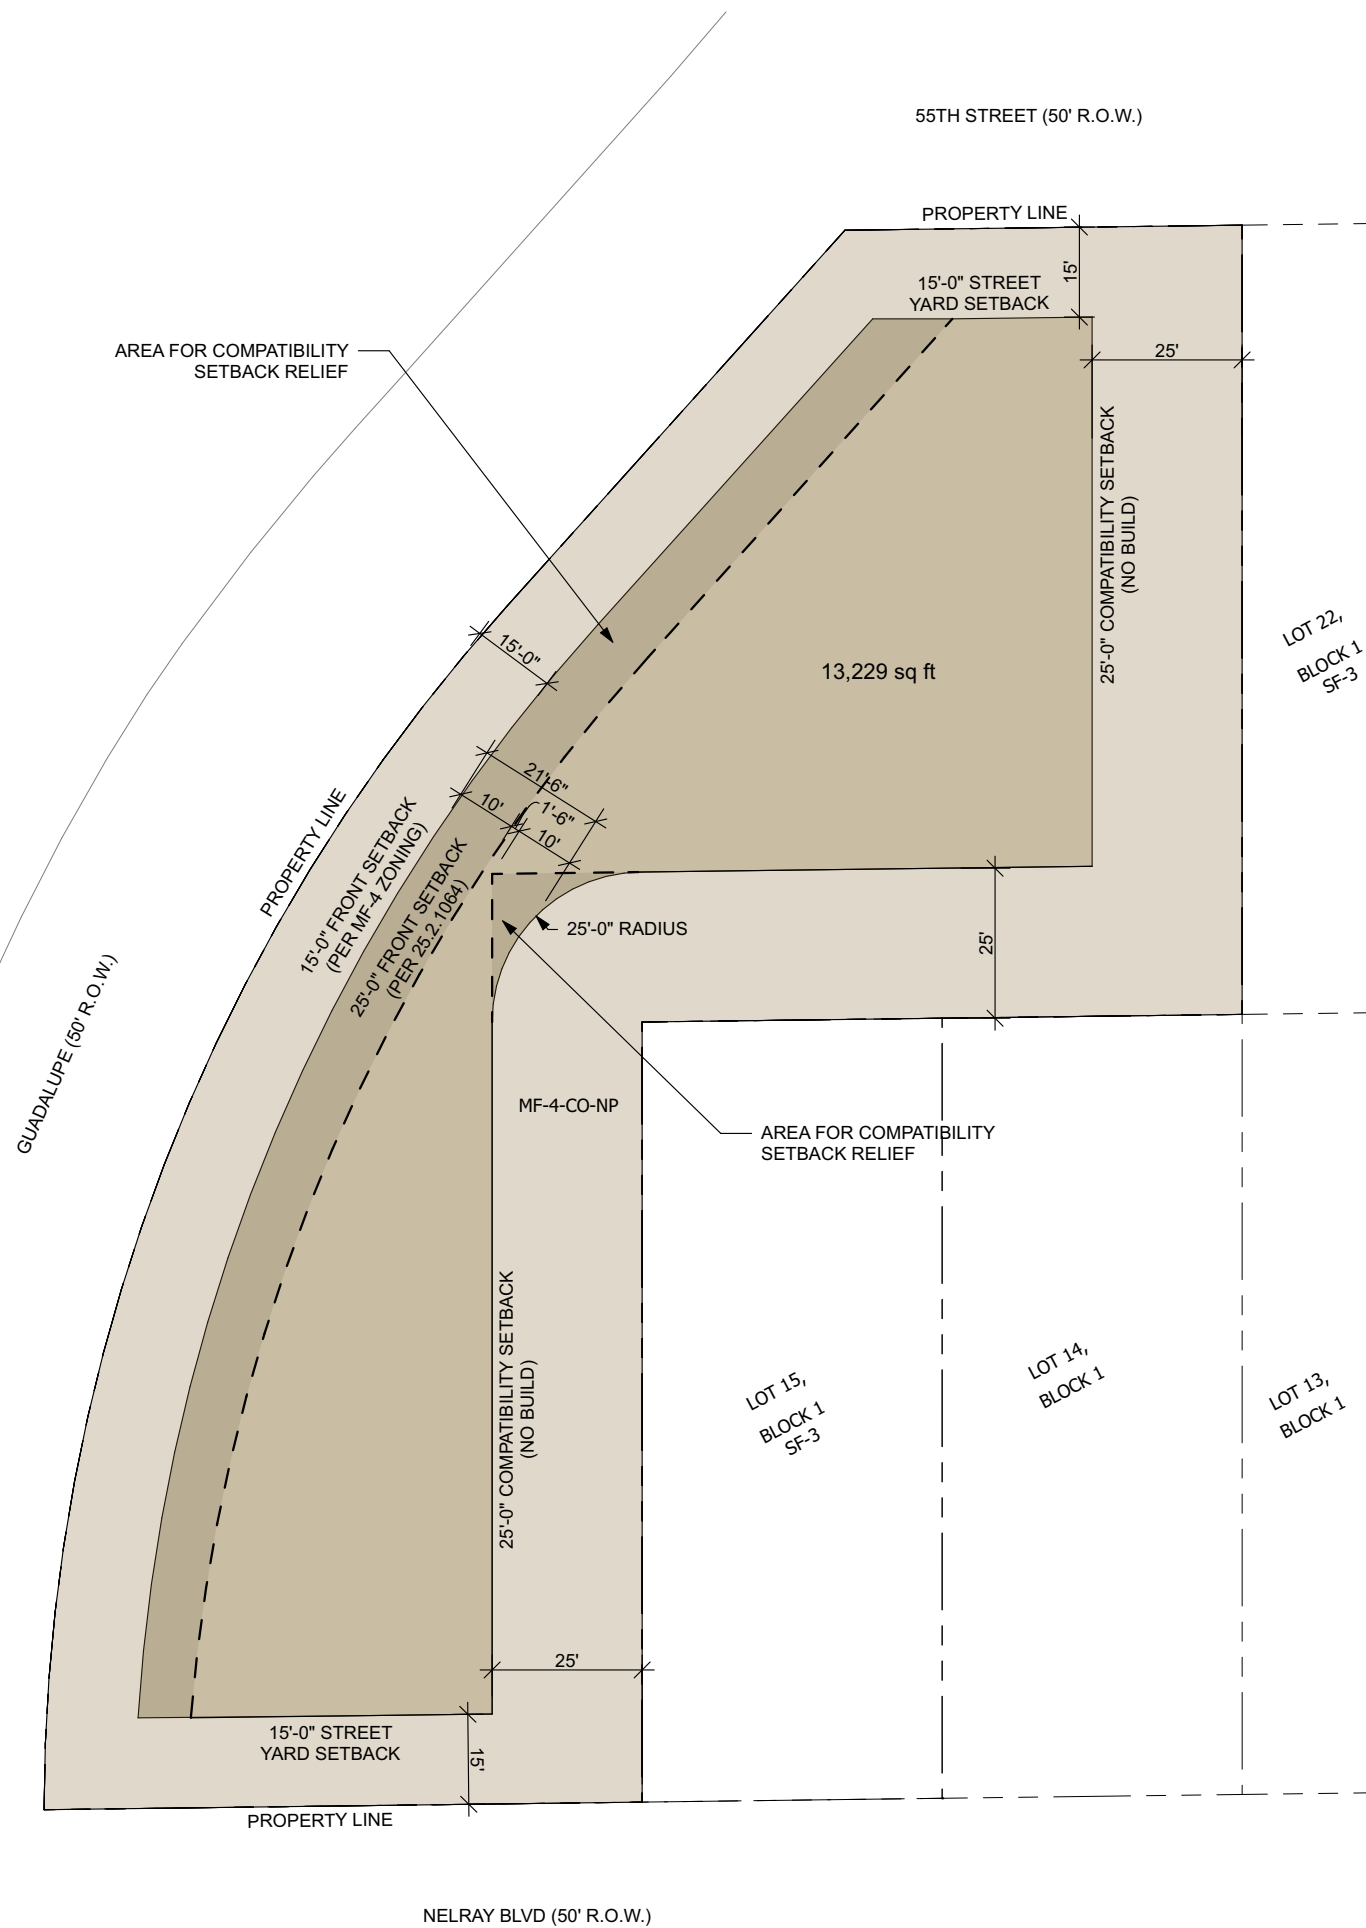


DIAGRAM 2.1 (COMPATIBILITY RELIEF)

Scale: 1/32" = 1'-0"

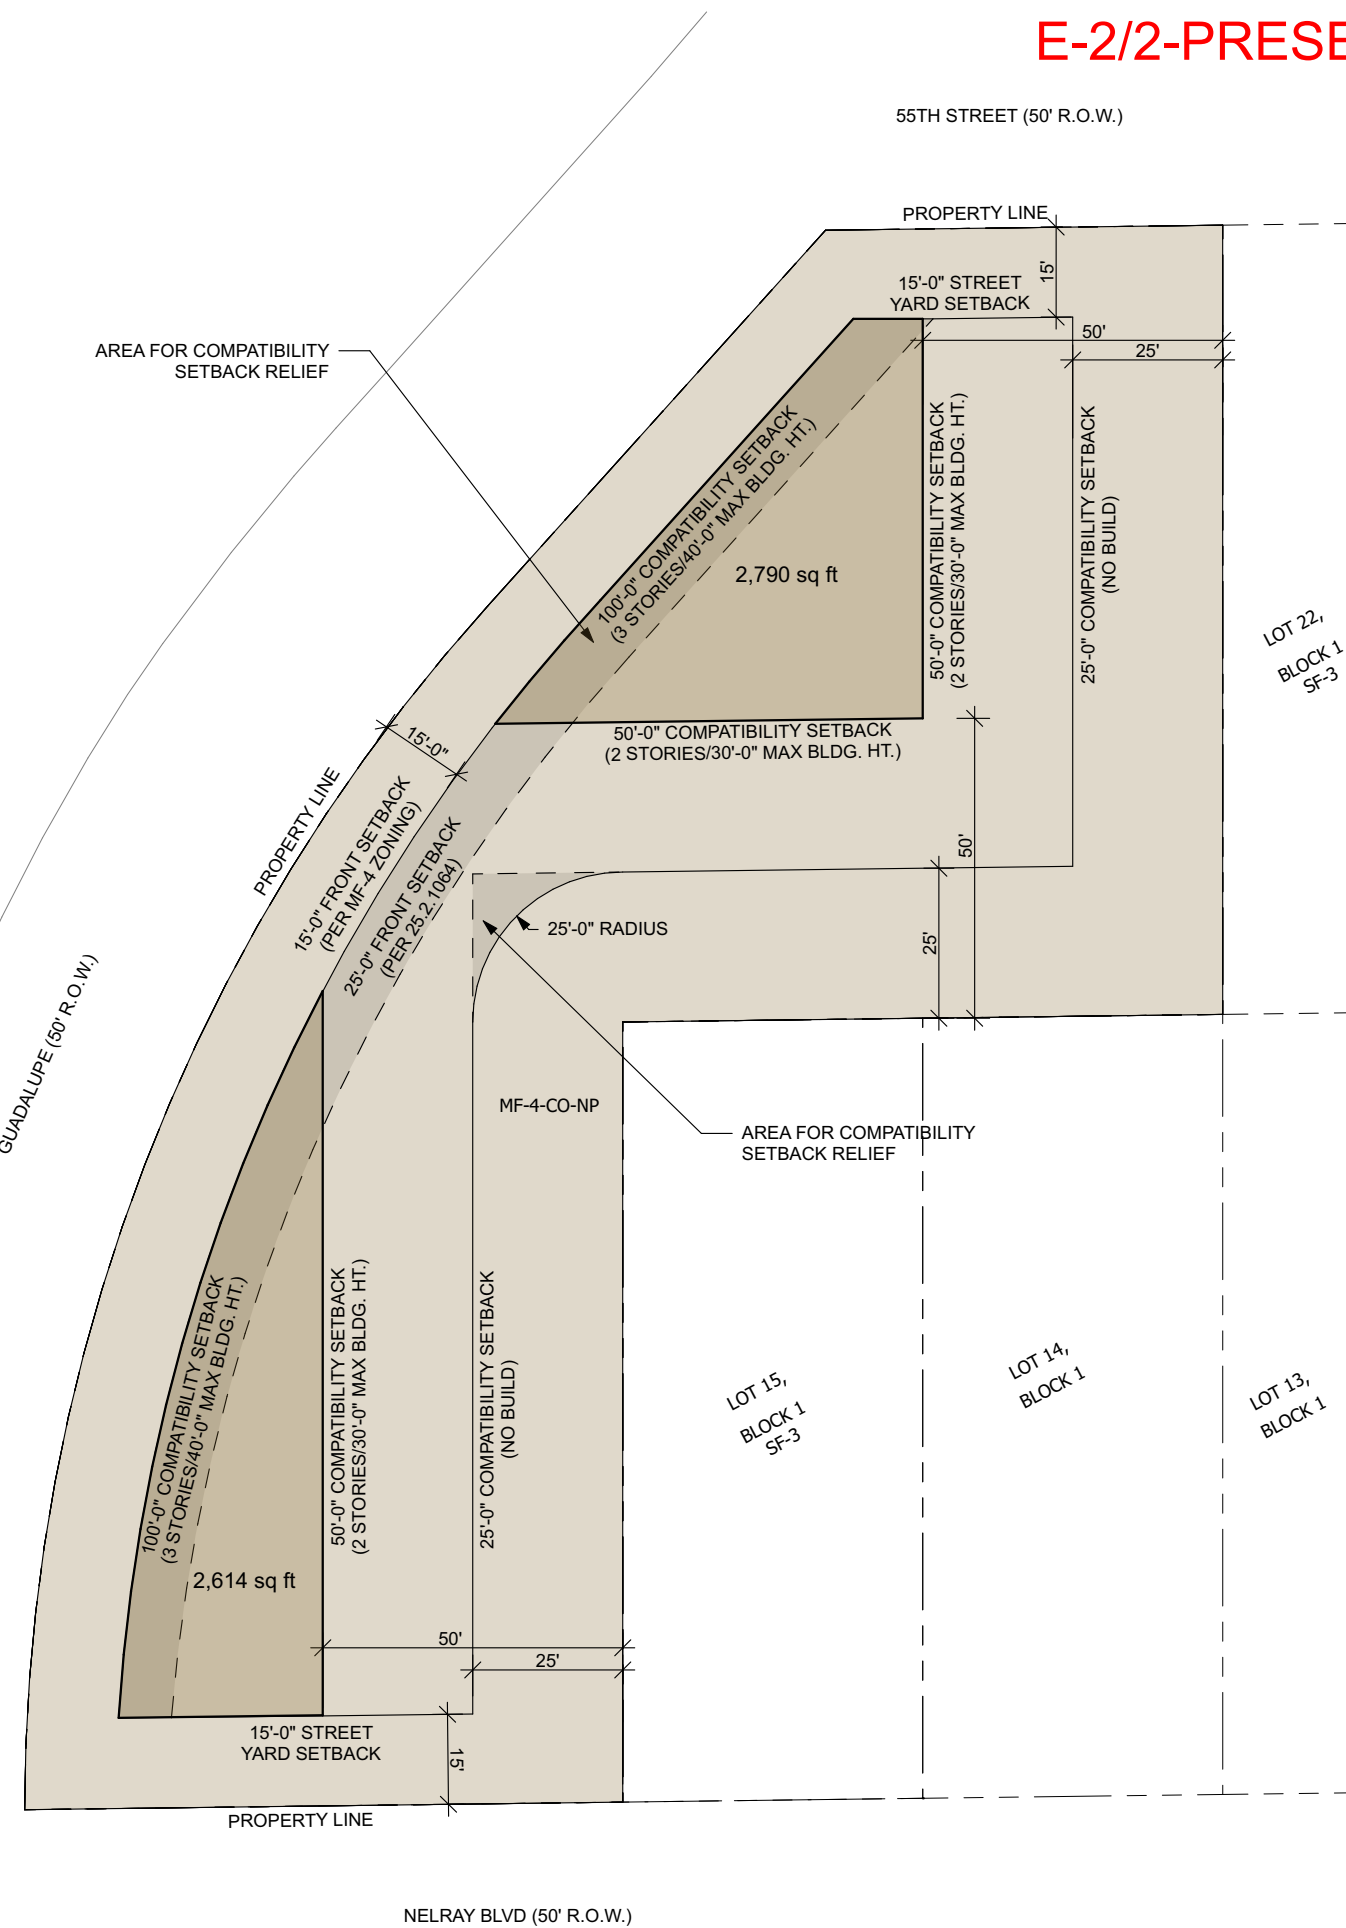


DIAGRAM 2.2 (COMPATIBILITY RELIEF)

Scale: 1/32" = 1'-0"

5413 GUADALUPE

AUSTIN, TX 78751

ARCHITECTURE

Webber + Studio, Inc.

512.236.1032

1220 Lavaca Street
Austin, Texas 78701
Fax 512.236.1039

Friday, July 8, 2022
BOARD OF ADJUSTMENTS