


PROPERTY AREA = 27,873 SF

TYPICAL MF-4 PROPERTY

SCALE: 1/32" = 1'-0"

1

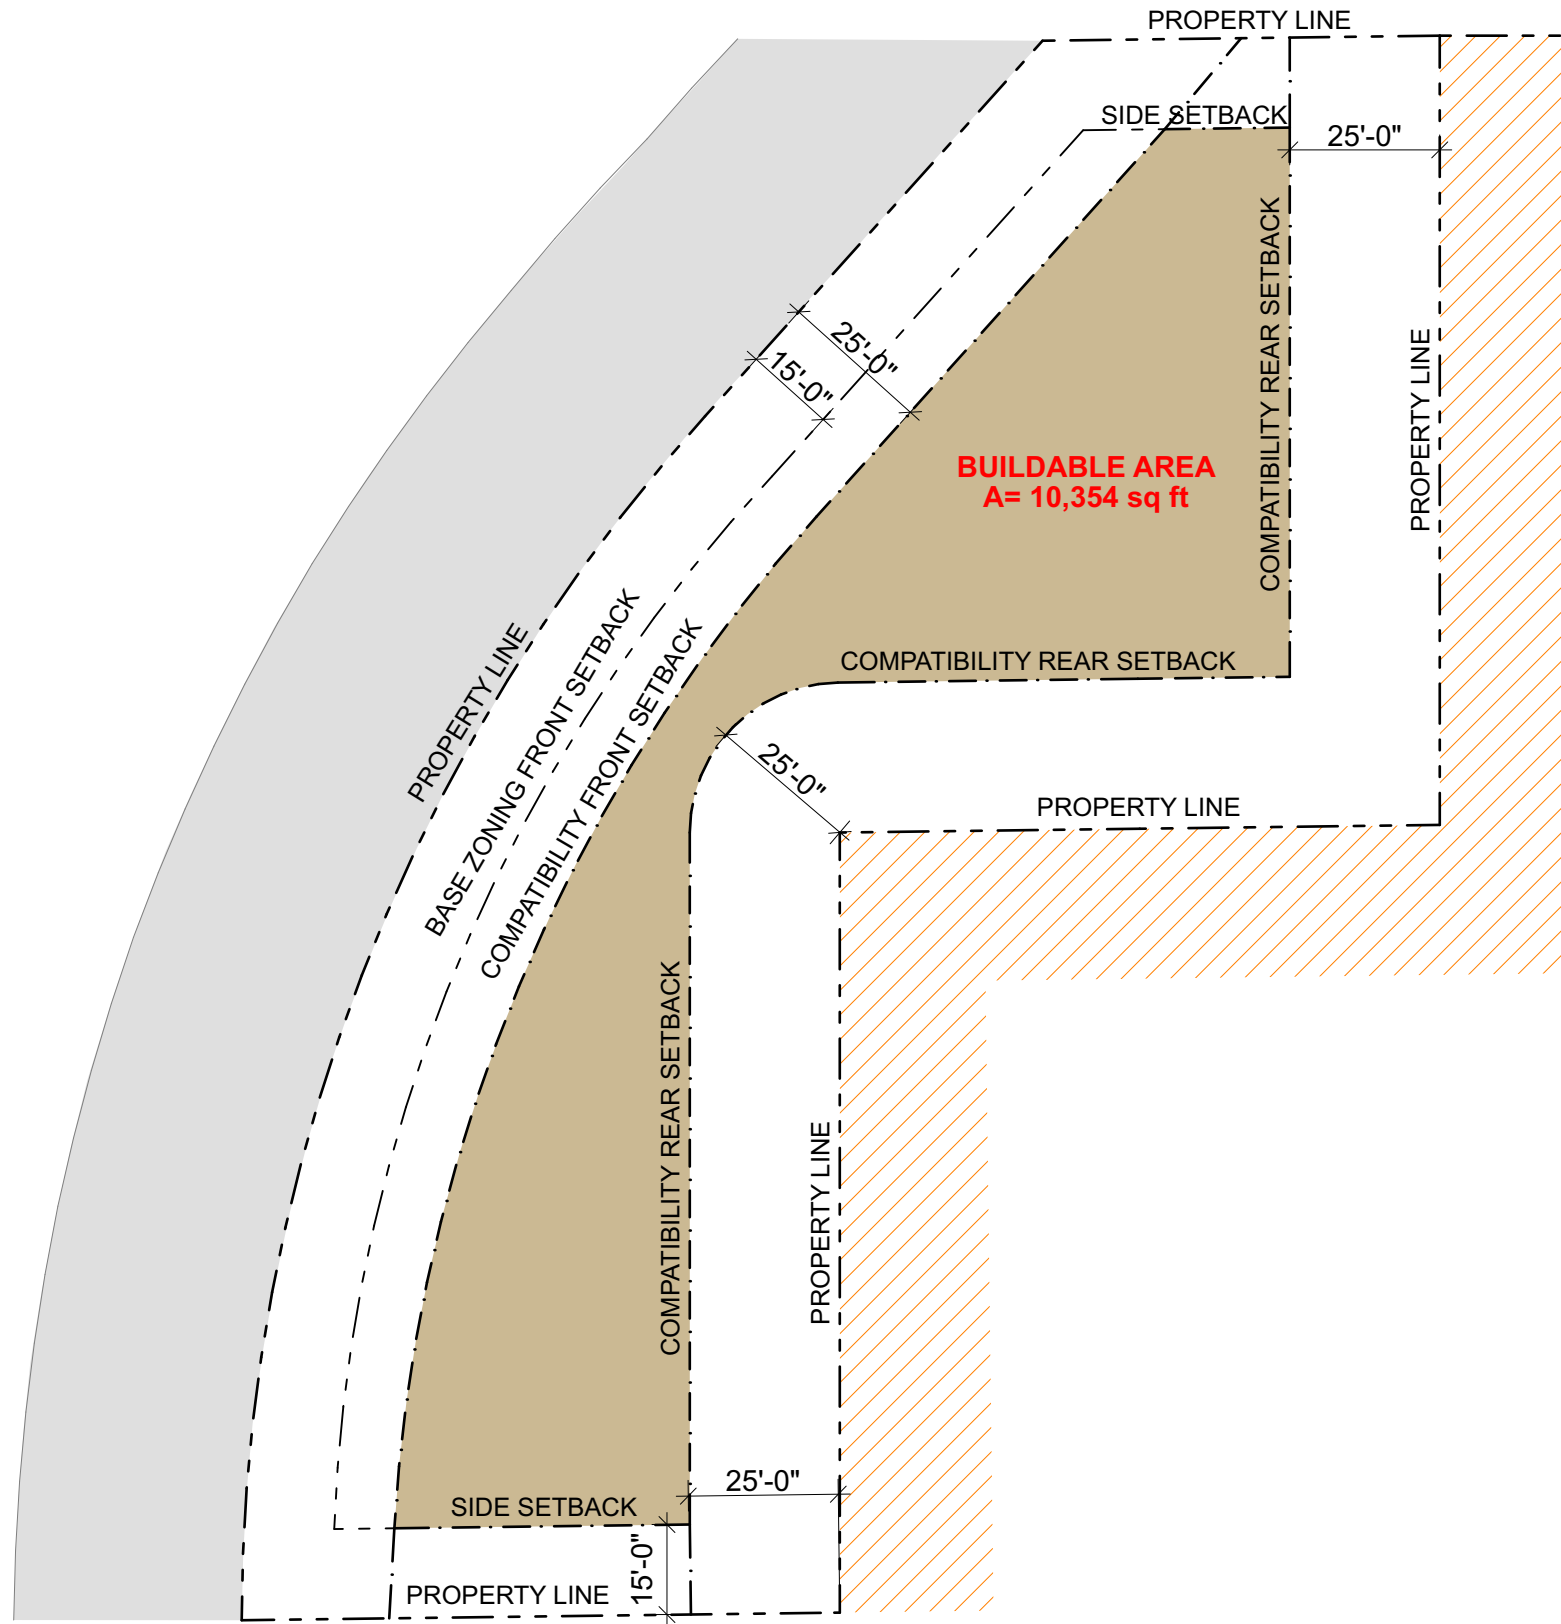

PROPERTY AREA = 27,873 SF

5413 GUADALUPE ST

SCALE: 1/32" = 1'-0"

2



GDLP
5413 GUADALUPE STREET
Austin, Texas 78751

ARCHITECTURE

Webber + Studio, Inc.

512.236.1032

1220 Lavaca Street
Austin, Texas 78701
Fax 512.236.1039

Thursday, September 8, 2022

A01

BOARD OF ADJUSTMENTS:
COMPATIBILITY DIAGRAM