




FIELD INSPECTION REQUIRED

Prior to performing any bidding, new construction, and/or repairs, general contractor shall visit the site, inspect all existing conditions, and report any discrepancies to the architect.

ROOF:  
WEATHERED WOOD  
COMPOSITION SHINGLE




WINDOWS:  
MARVIN BRONZE

 

FASCIA:  
'URBANE BRONZE'  
SHERWIN WILLIAMS



FRONT FACADE:  
TUMBLED BRICK

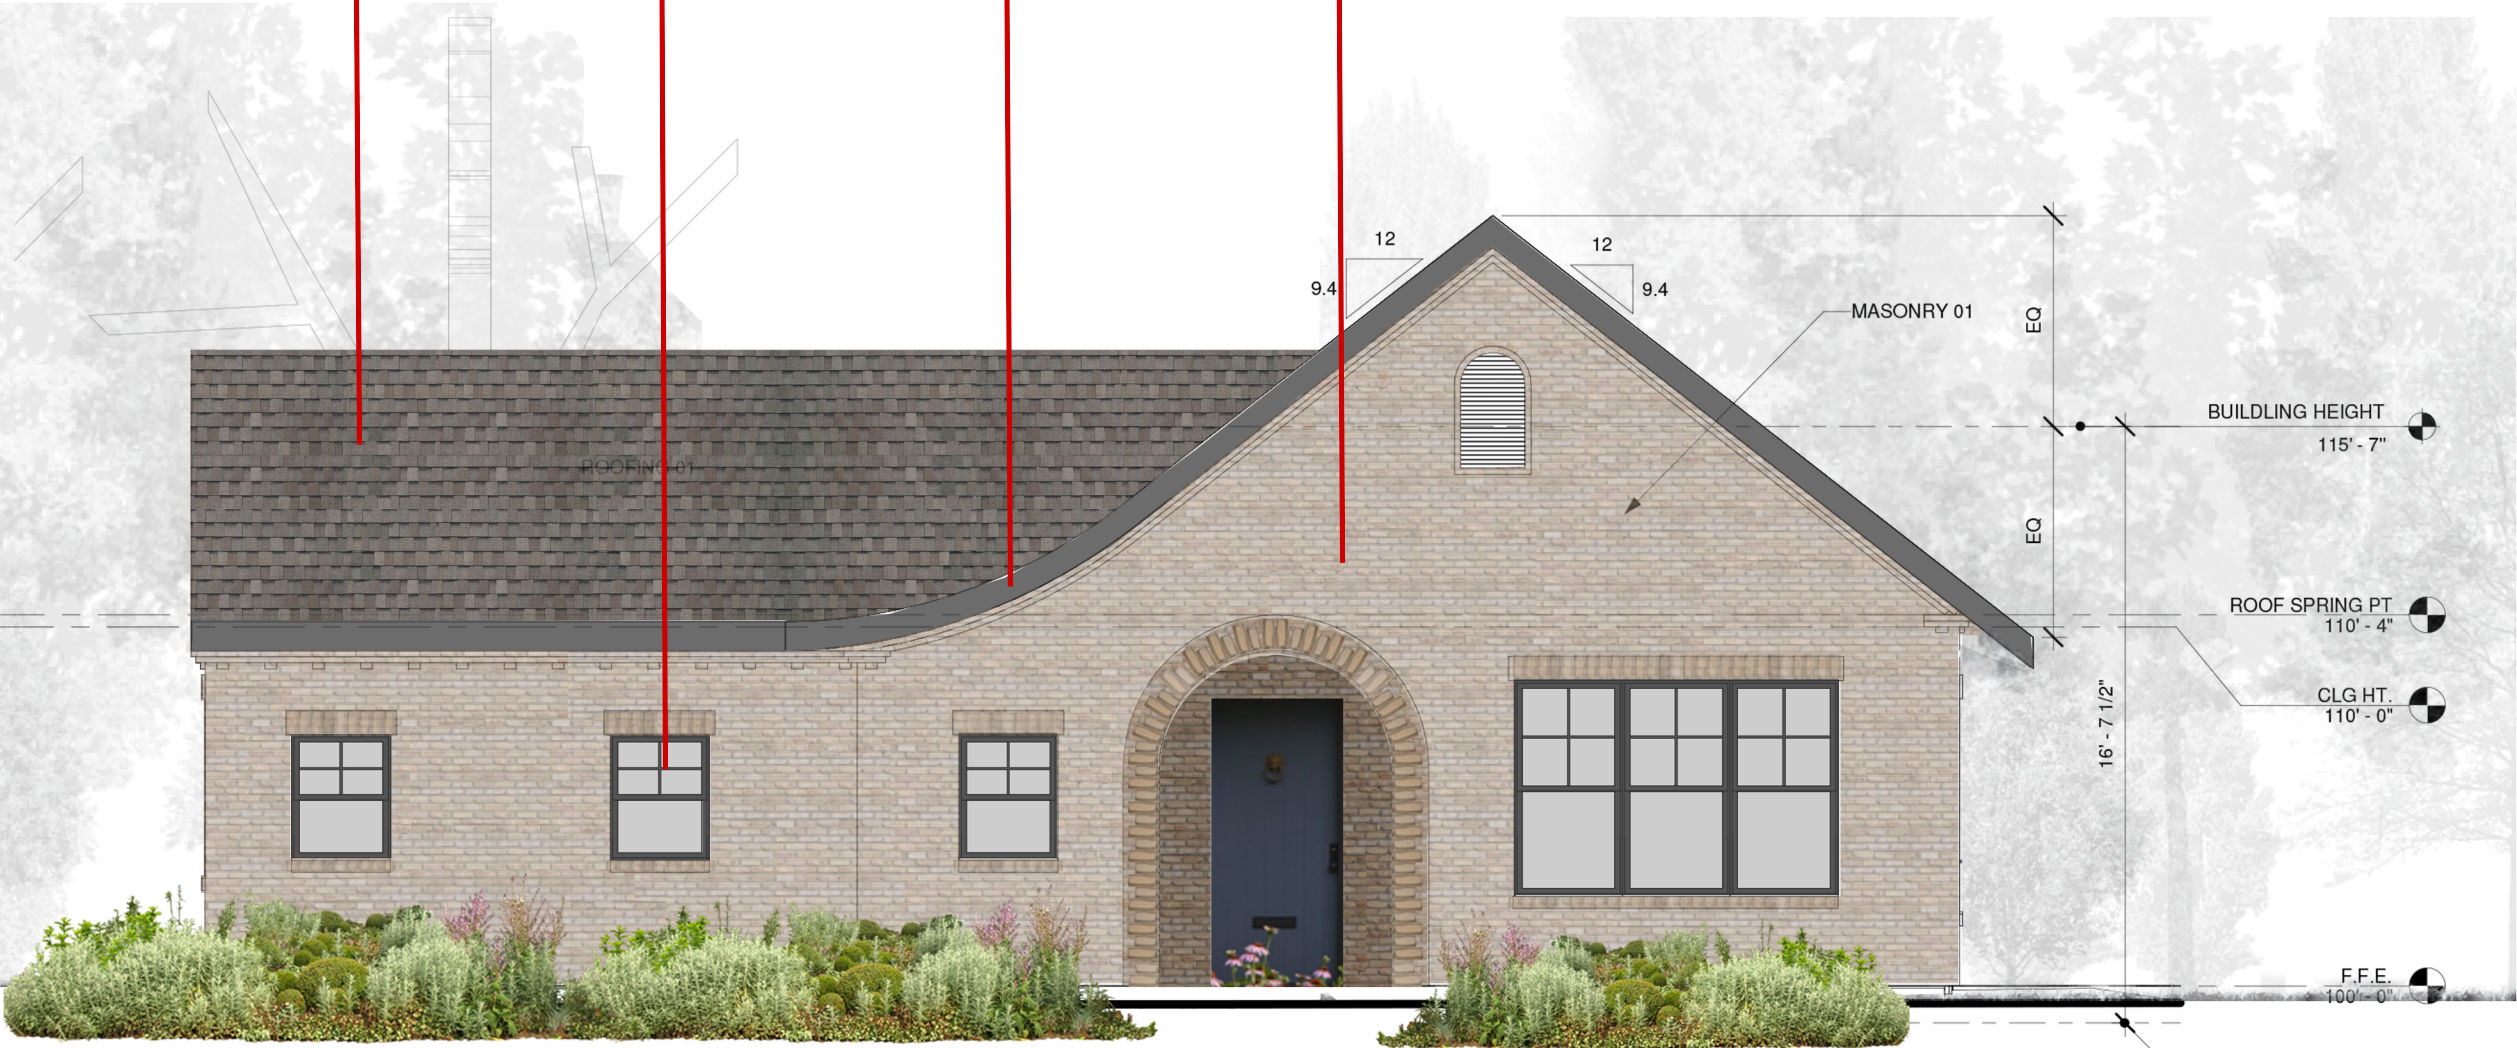

1 EAST ELEVATION

Terkel Residence

2816 Glenview Ave  
Austin, TX 78703

DATE 11.03.22 ISSUED FOR FOR DEMO PERMIT

PROJECT 0000

EXTERIOR ELEVATIONS

A2.0