

 TO BE REMOVED

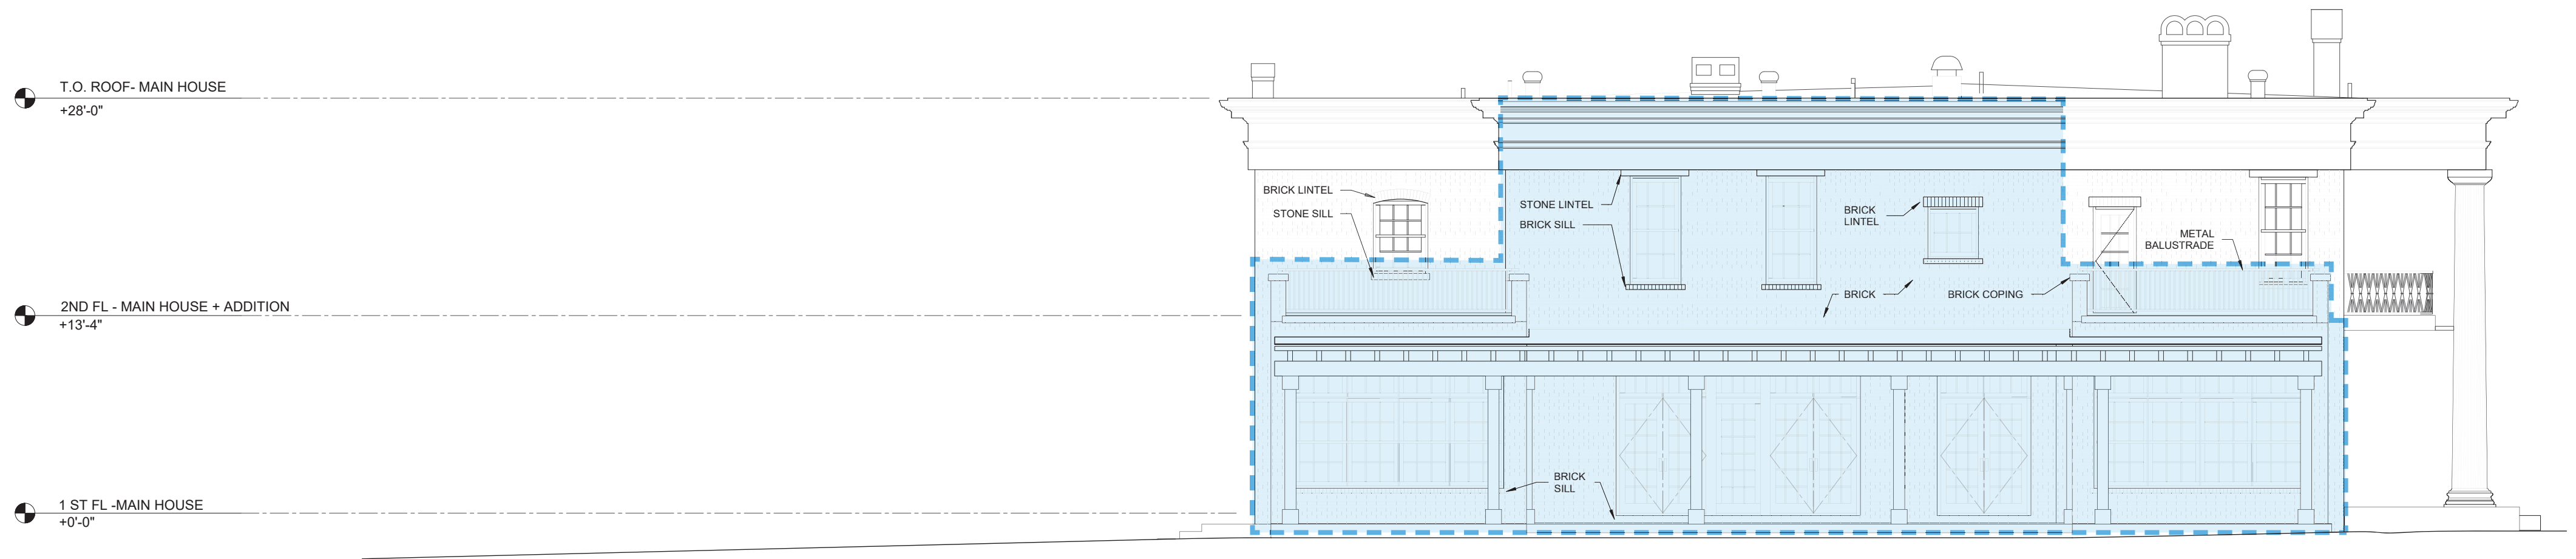


FIGURE A. EXISTING

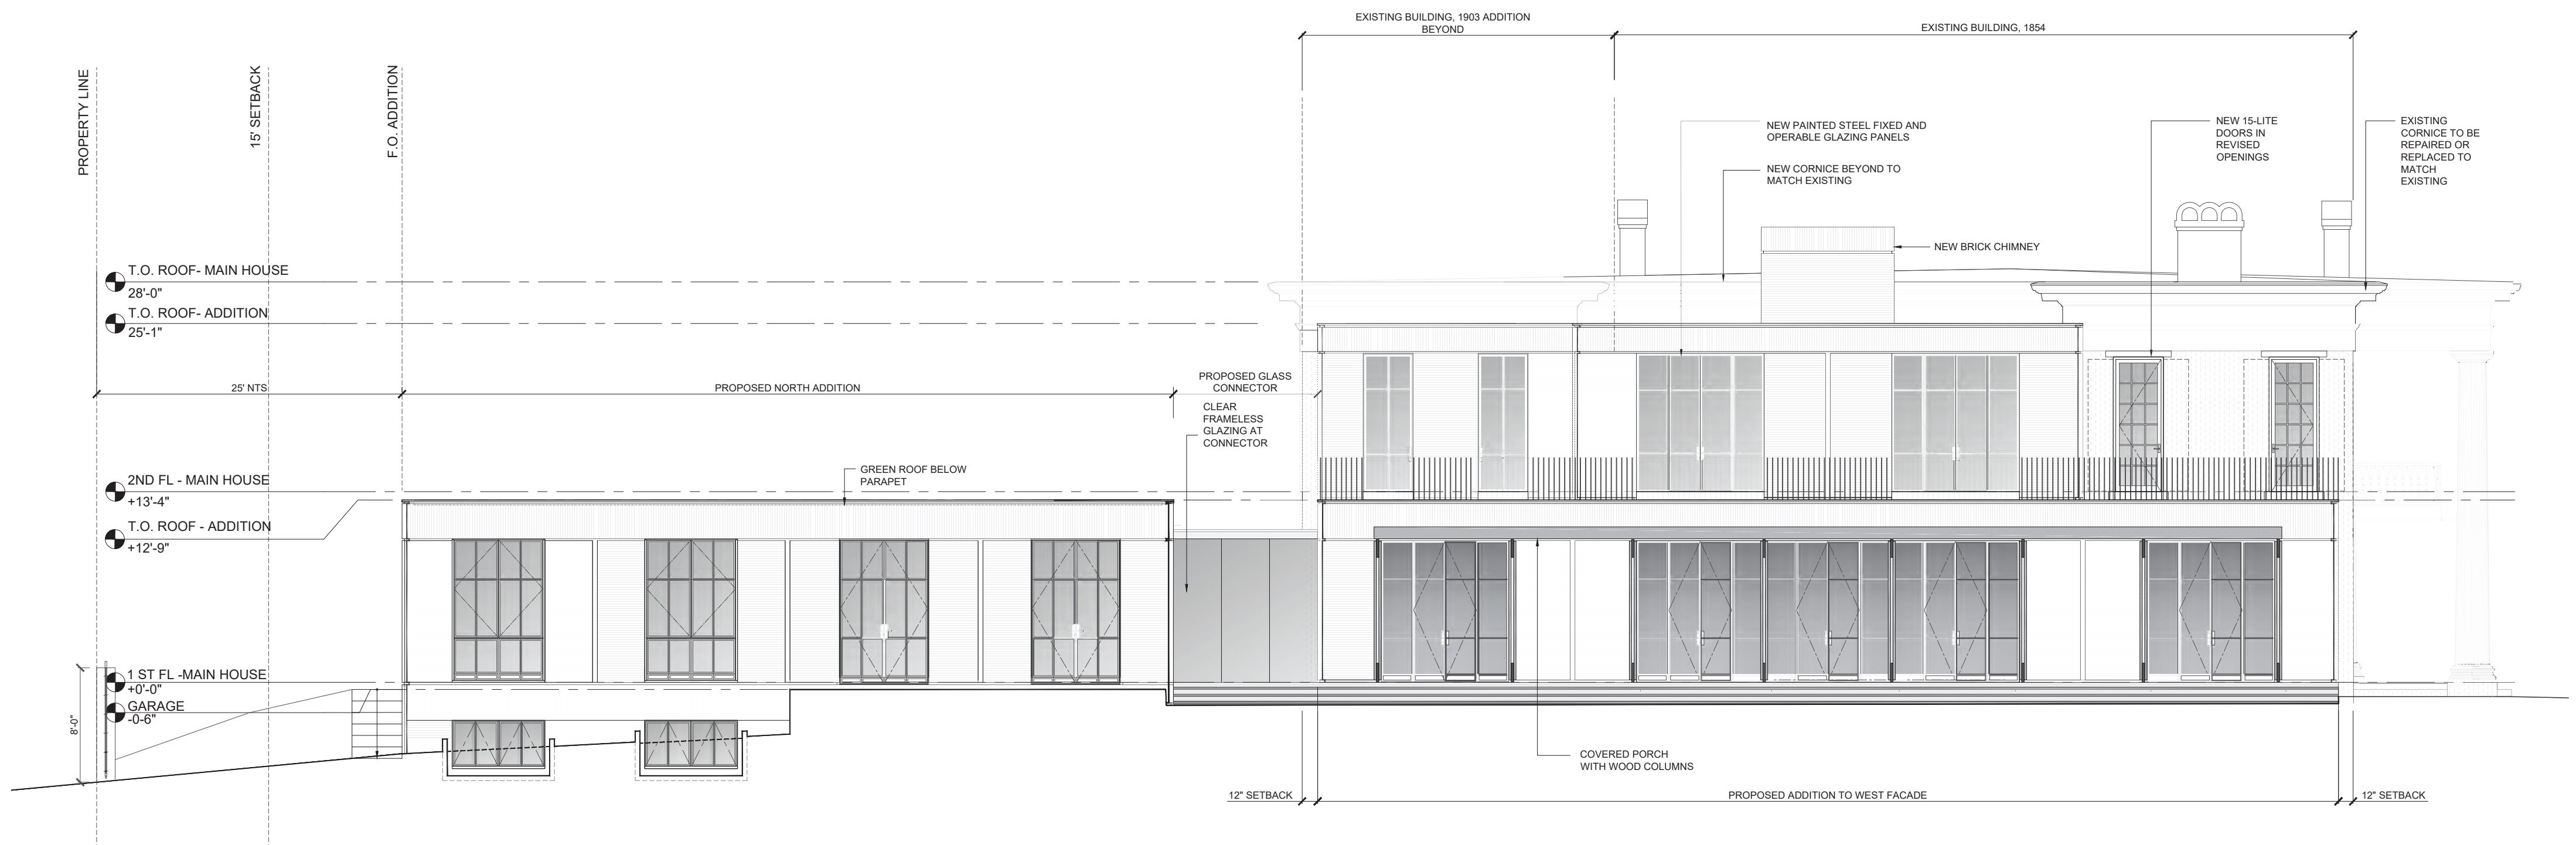


FIGURE B. PROPOSED  
WEST ELEVATION

 TO BE REMOVED

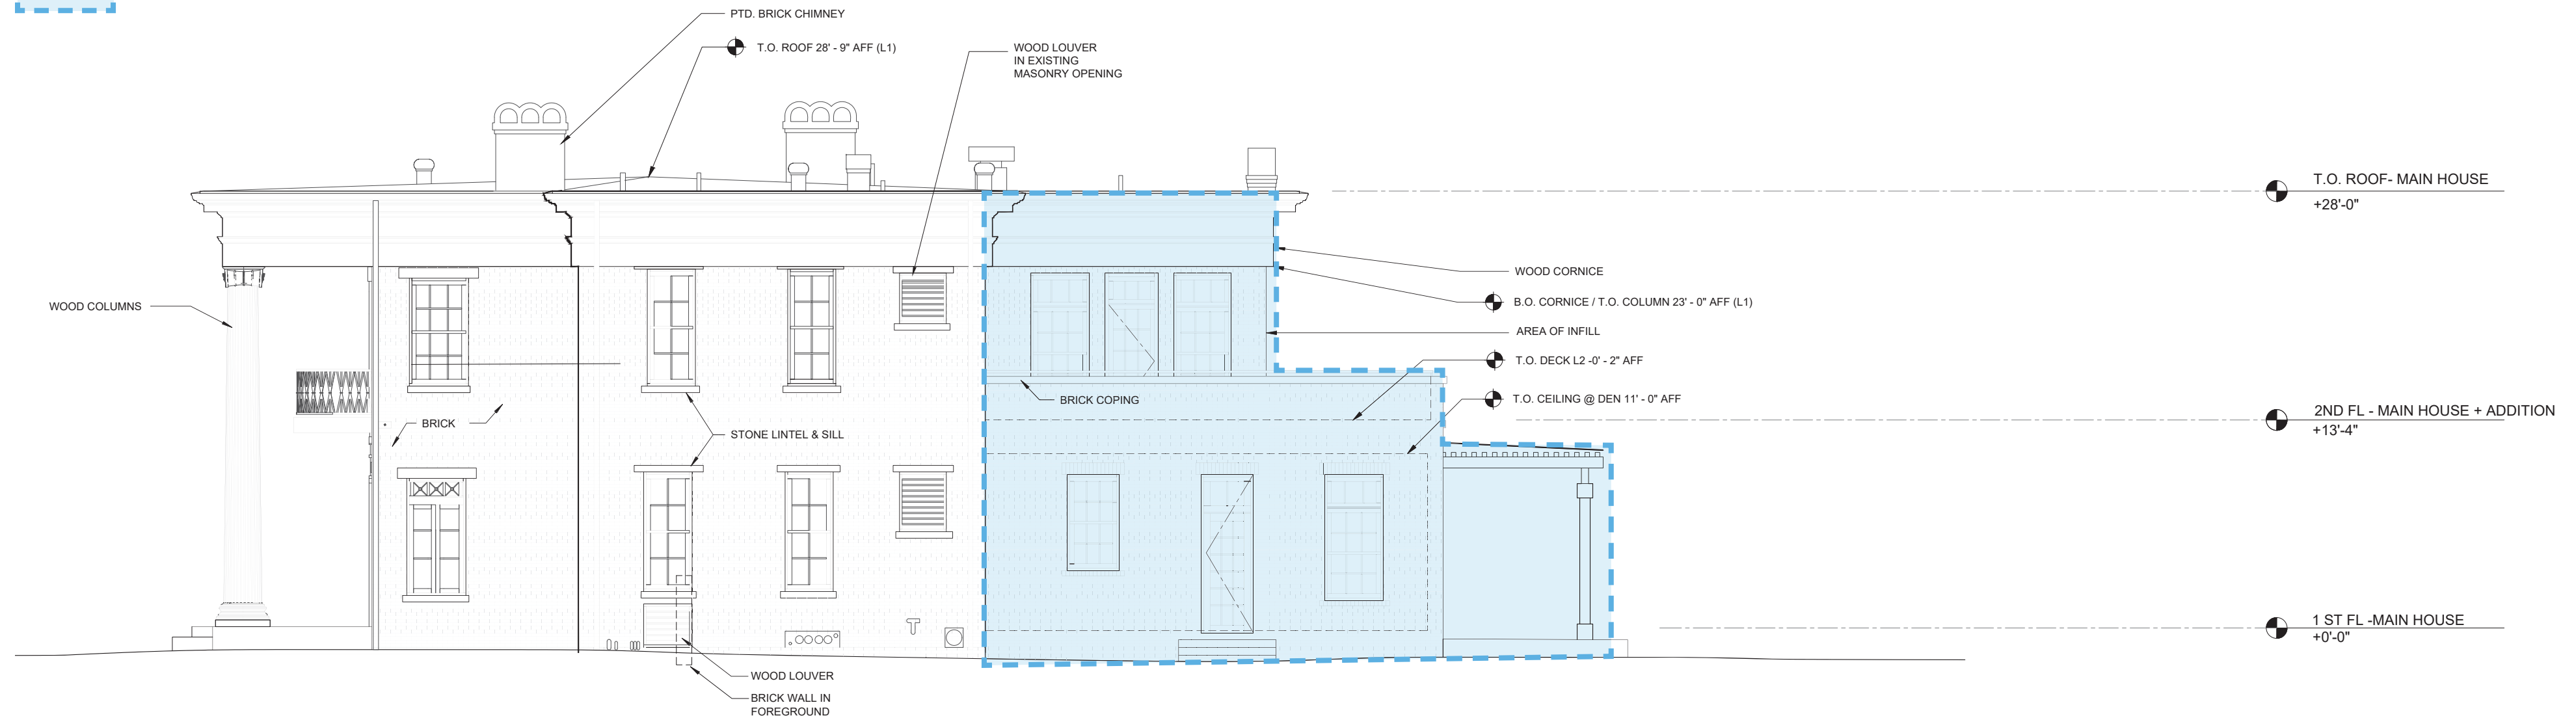


FIGURE A. EXISTING


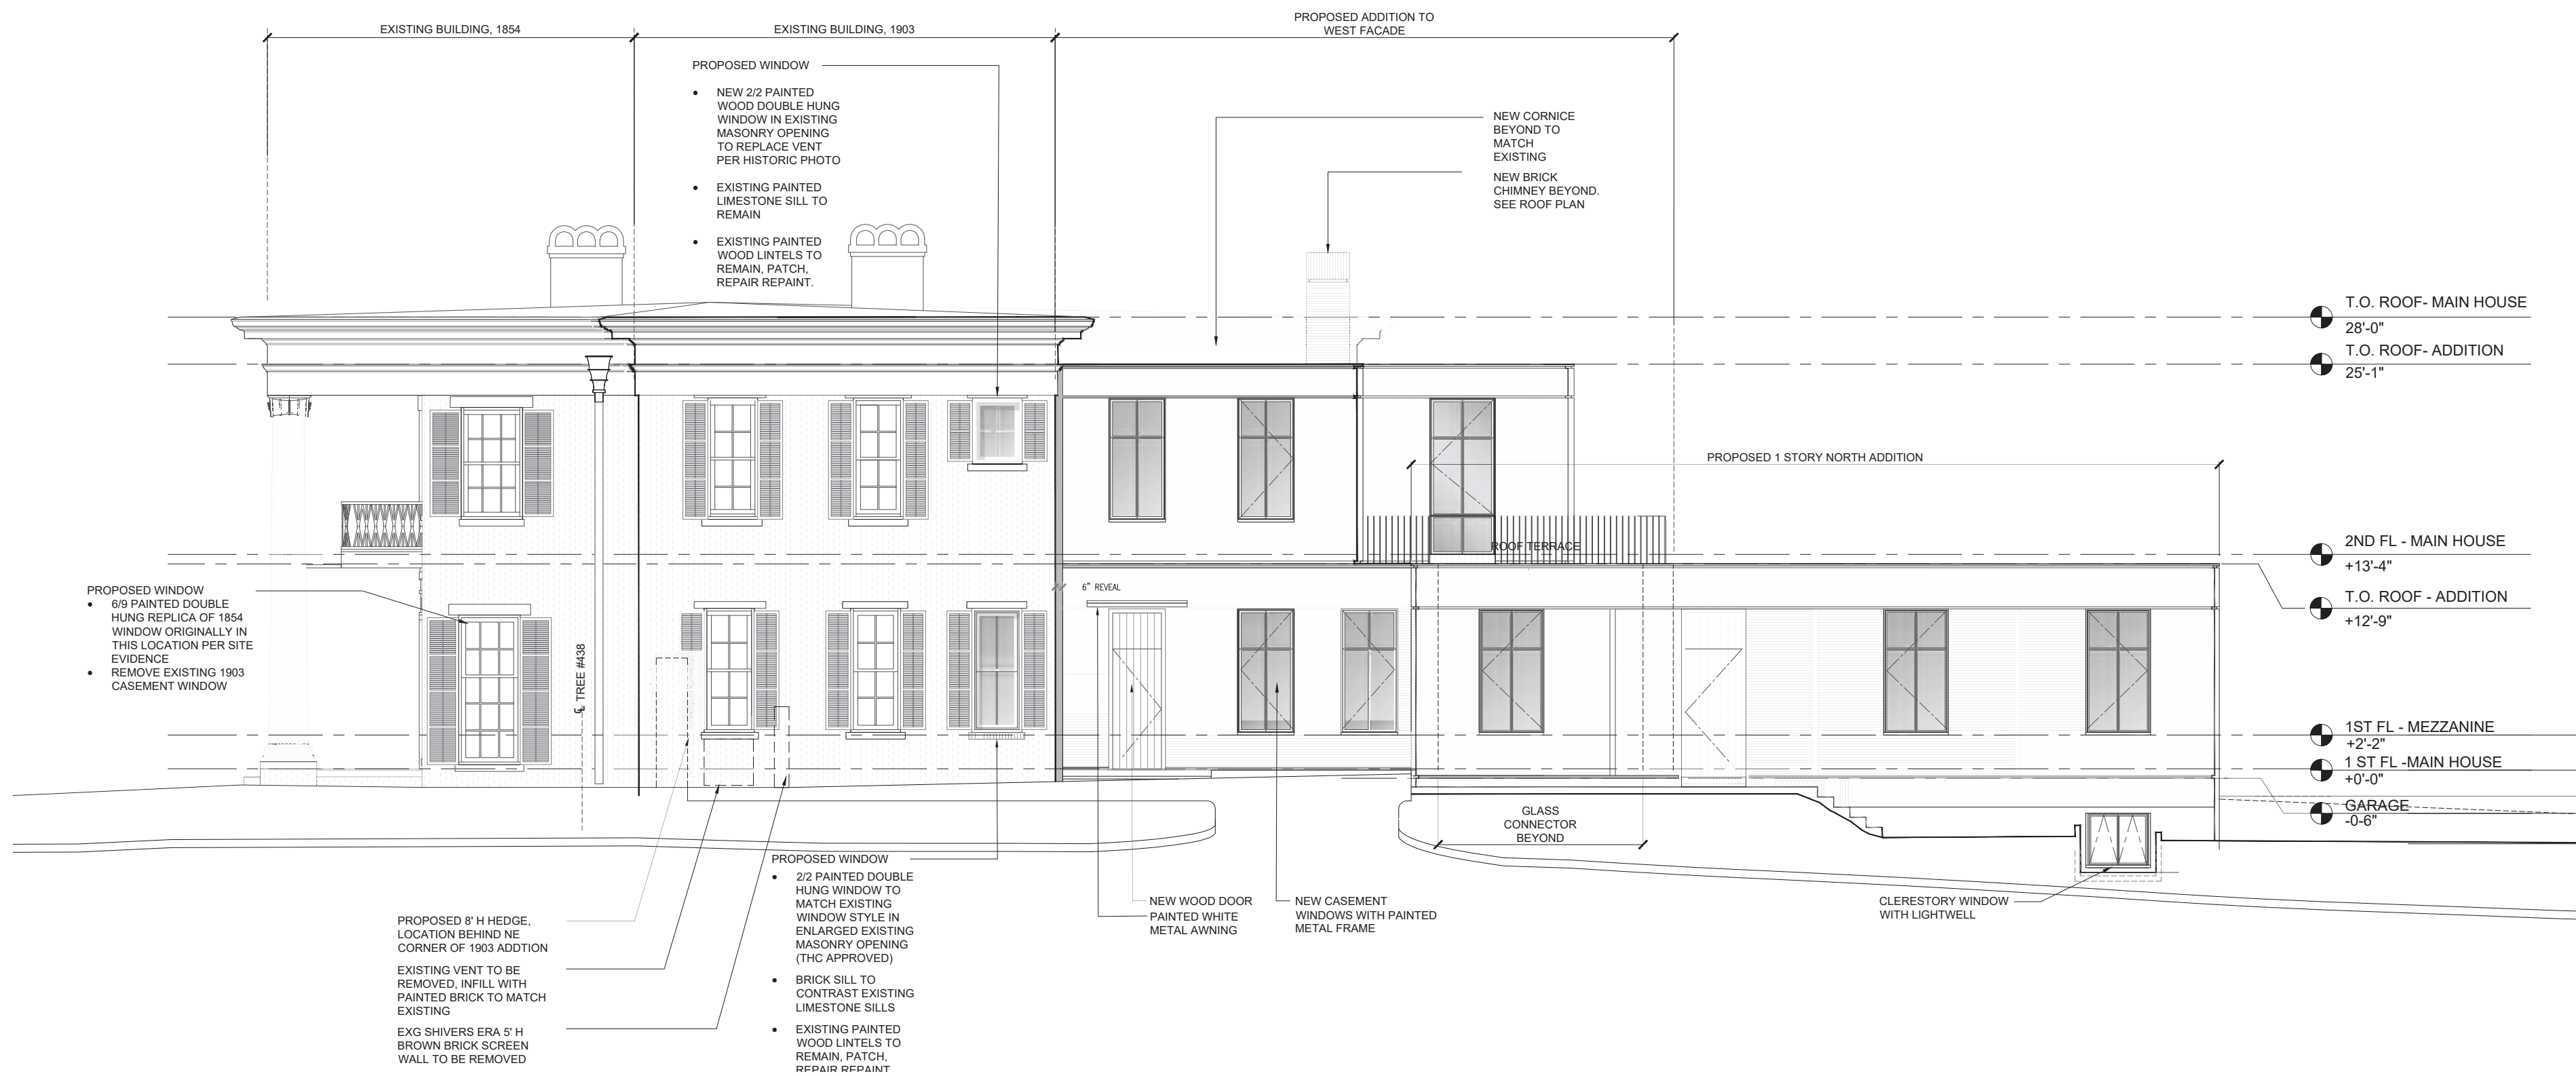



FIGURE B. PROPOSED  
NORTH ELEVATION




EAST ELEVATION

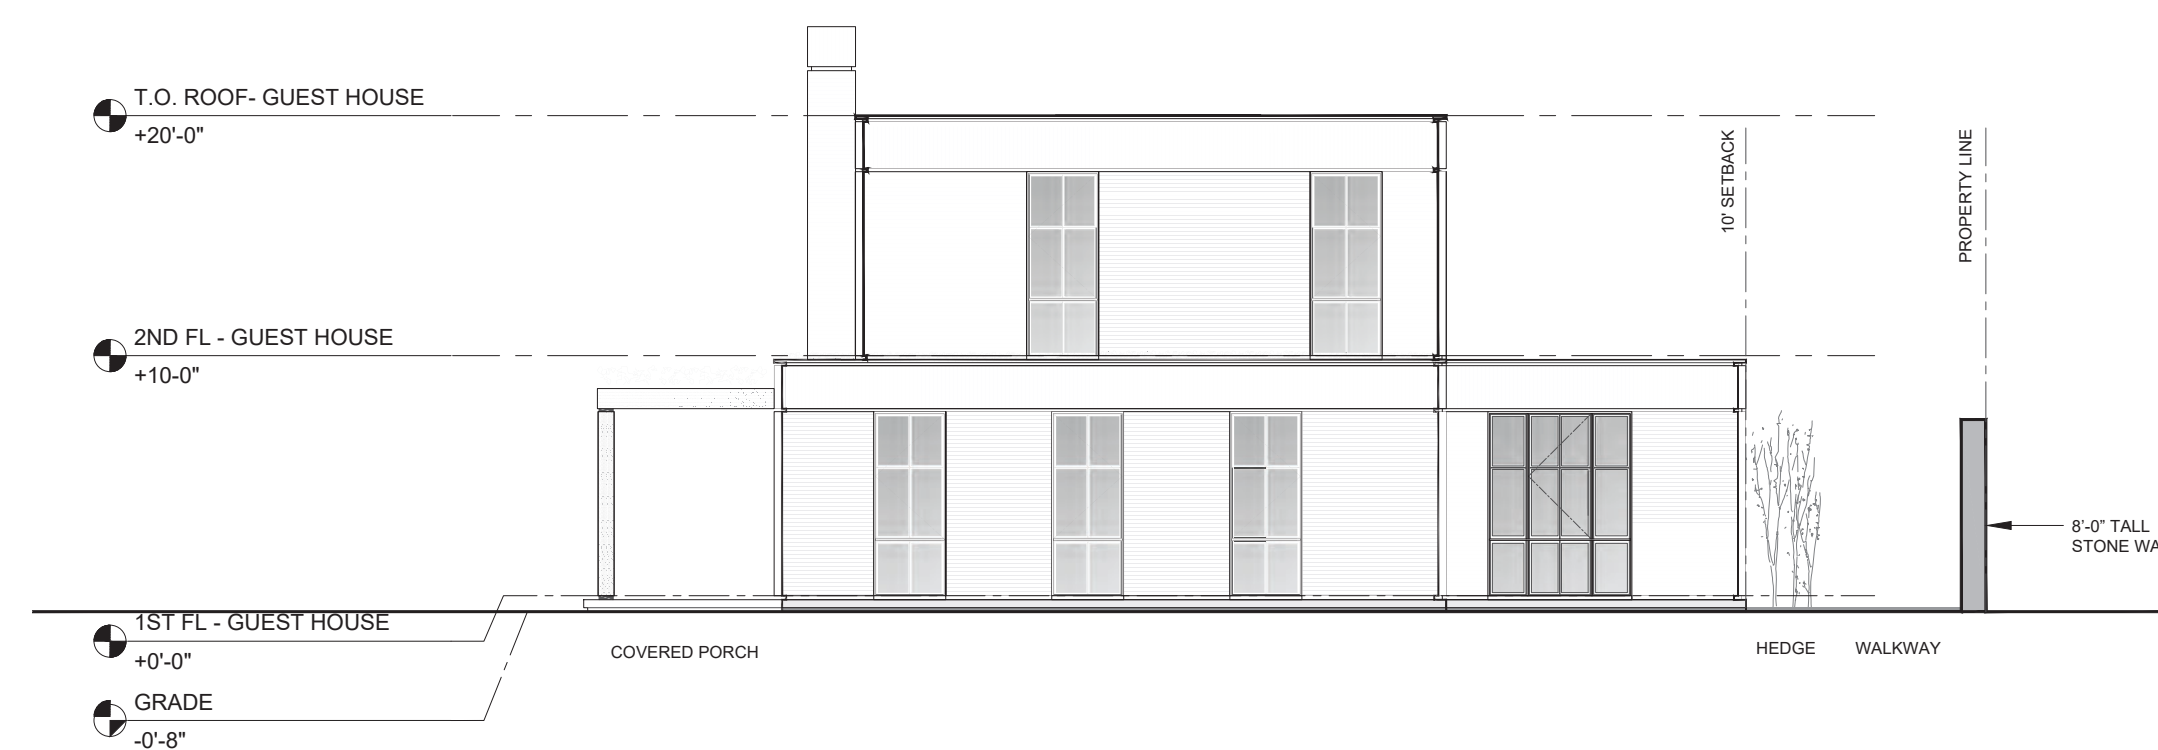

NORTH ELEVATION

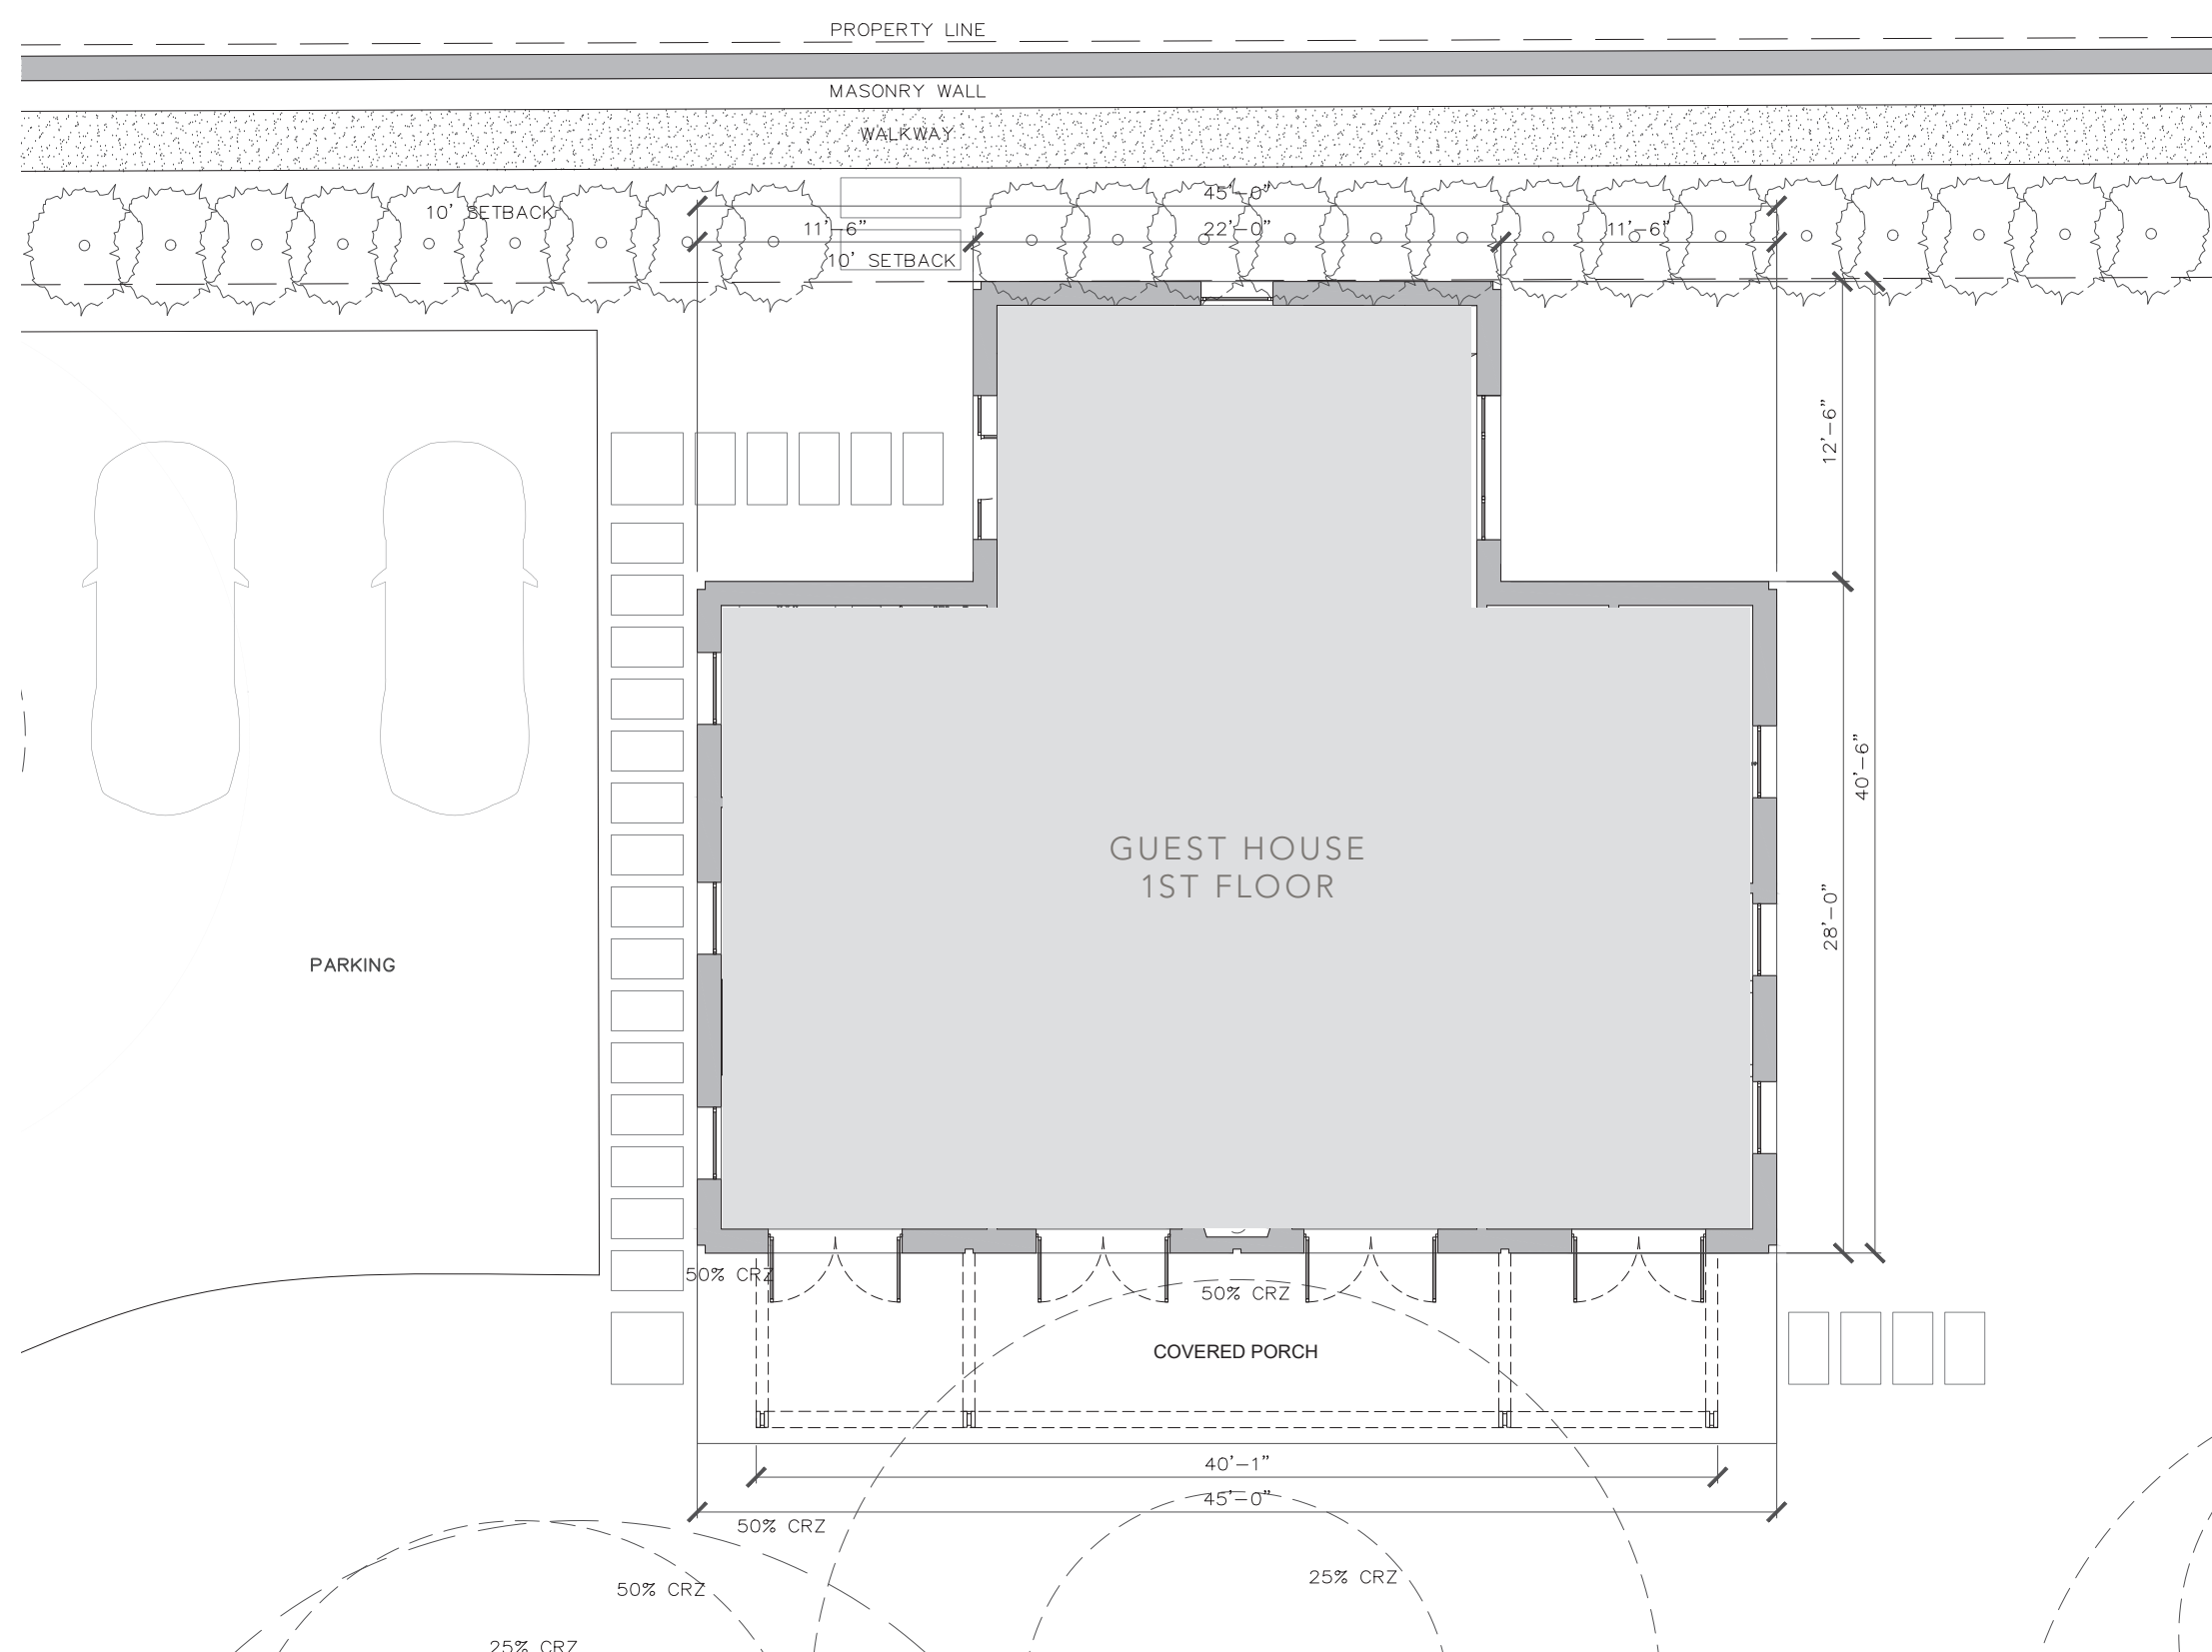


FIRST FLOOR PLAN

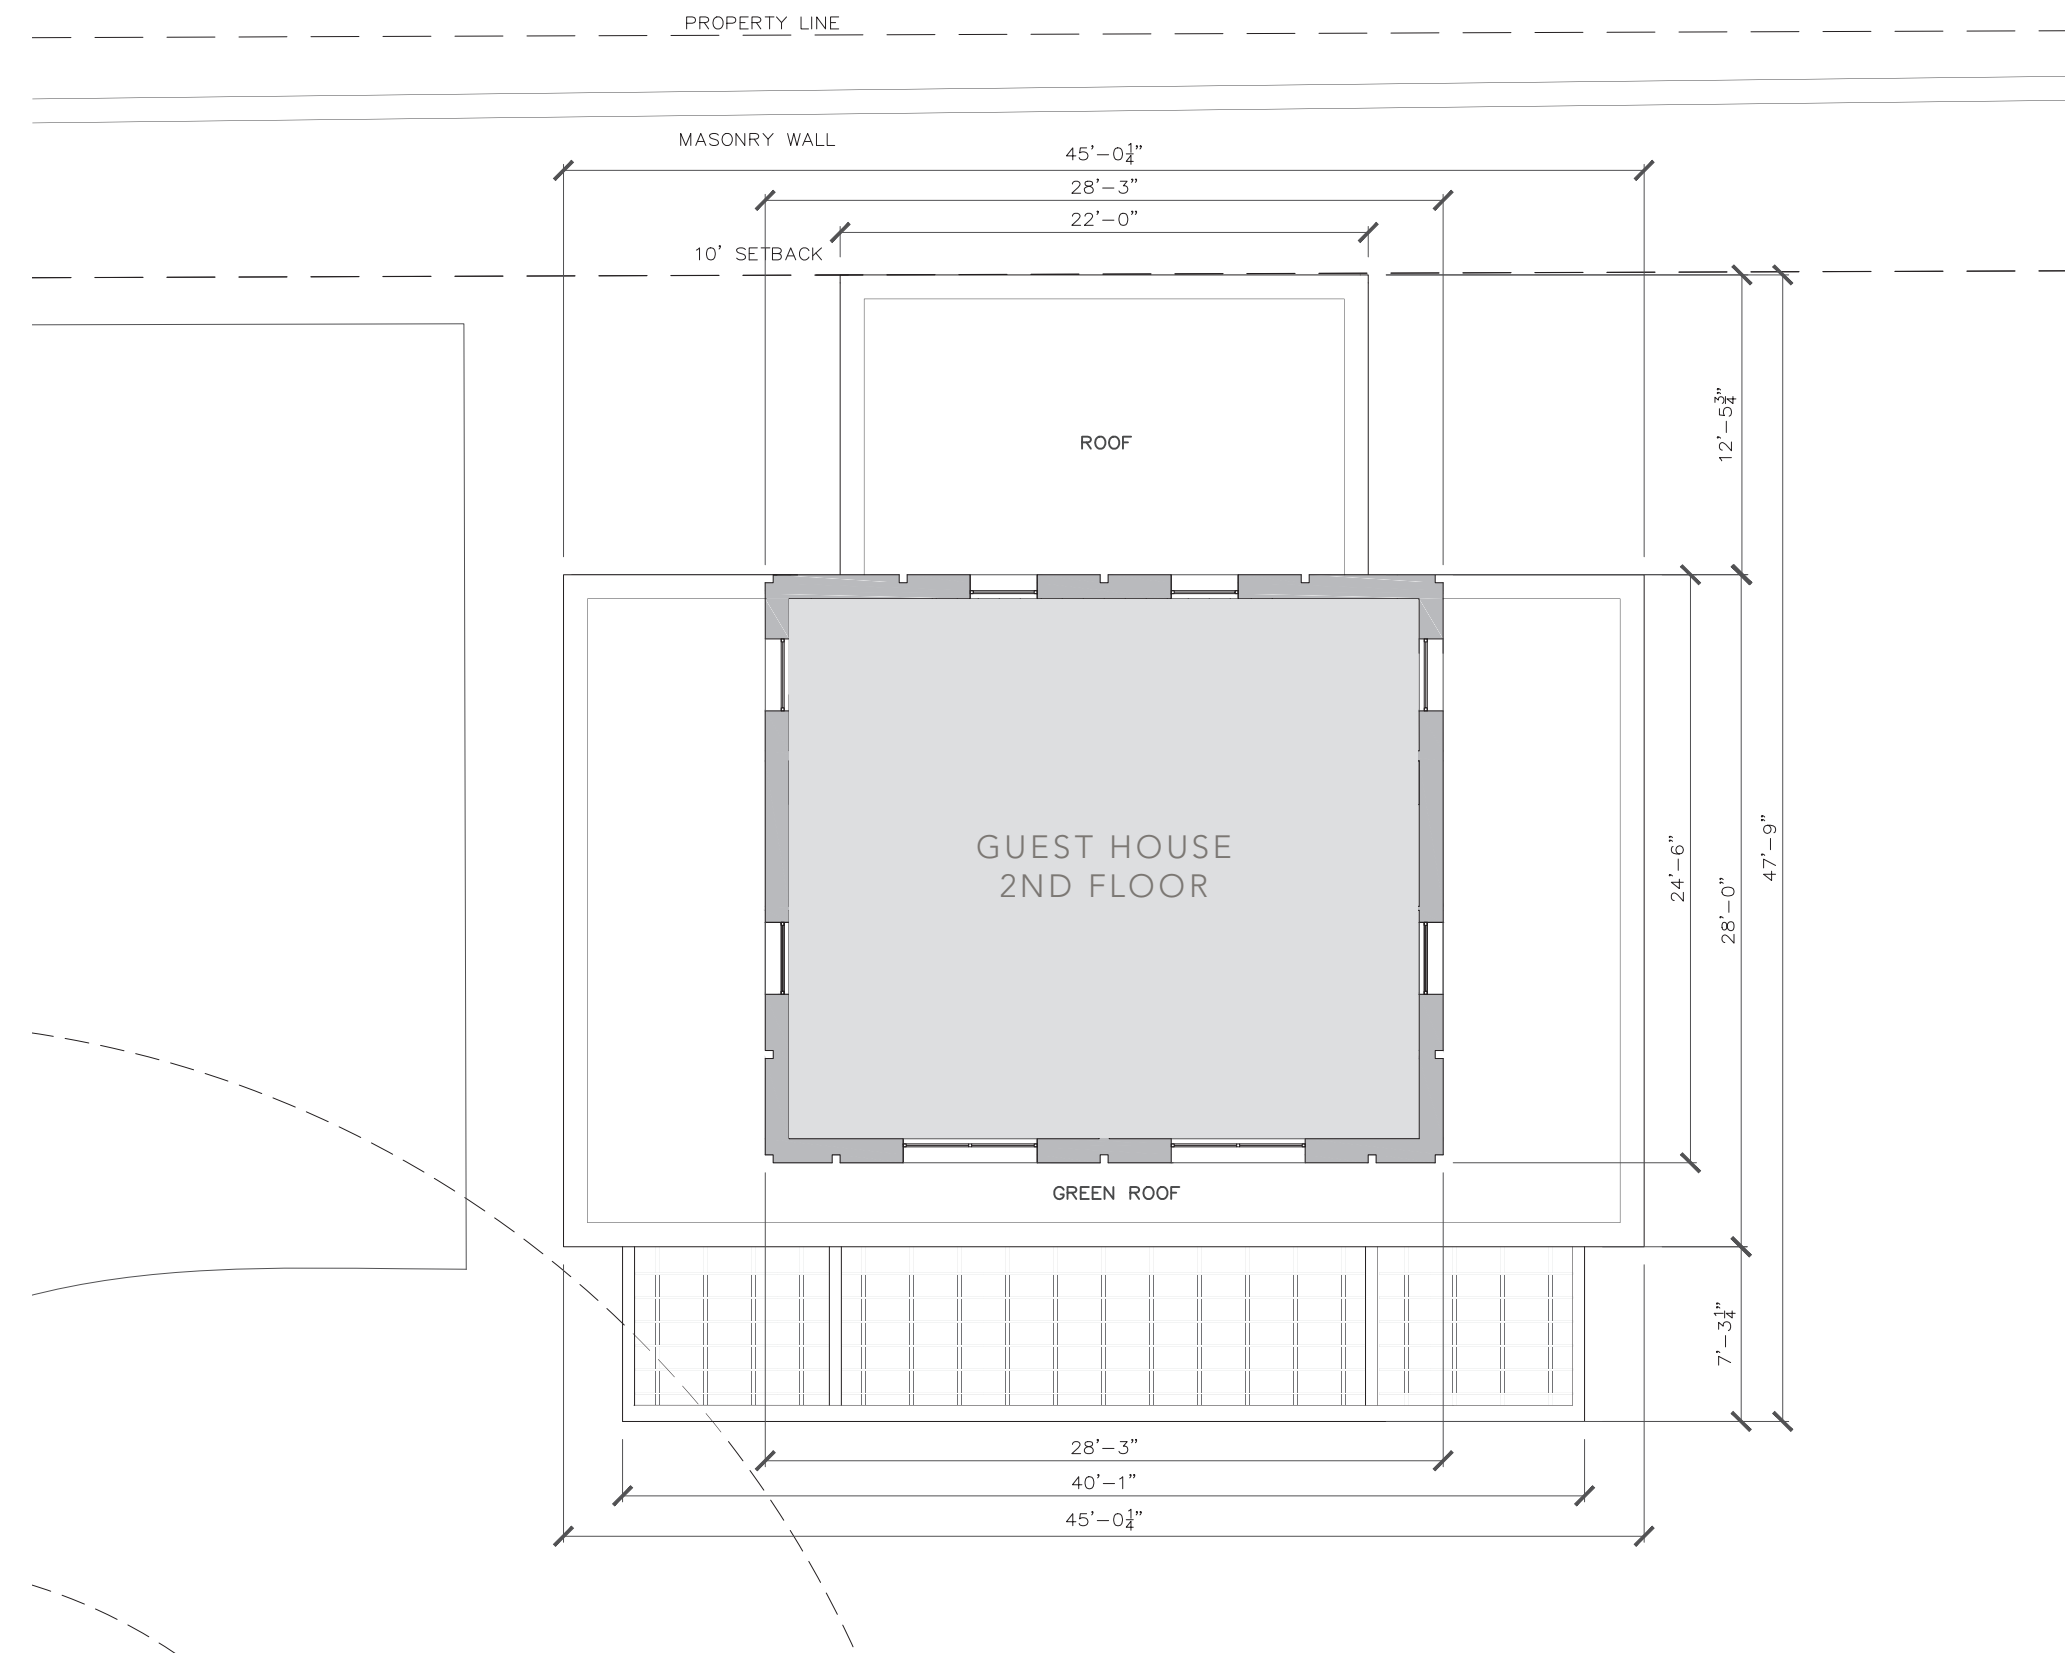


SECOND FLOOR PLAN


## GUEST HOUSE FLOOR PLAN & ELEVATIONS 1/8"=1'0"

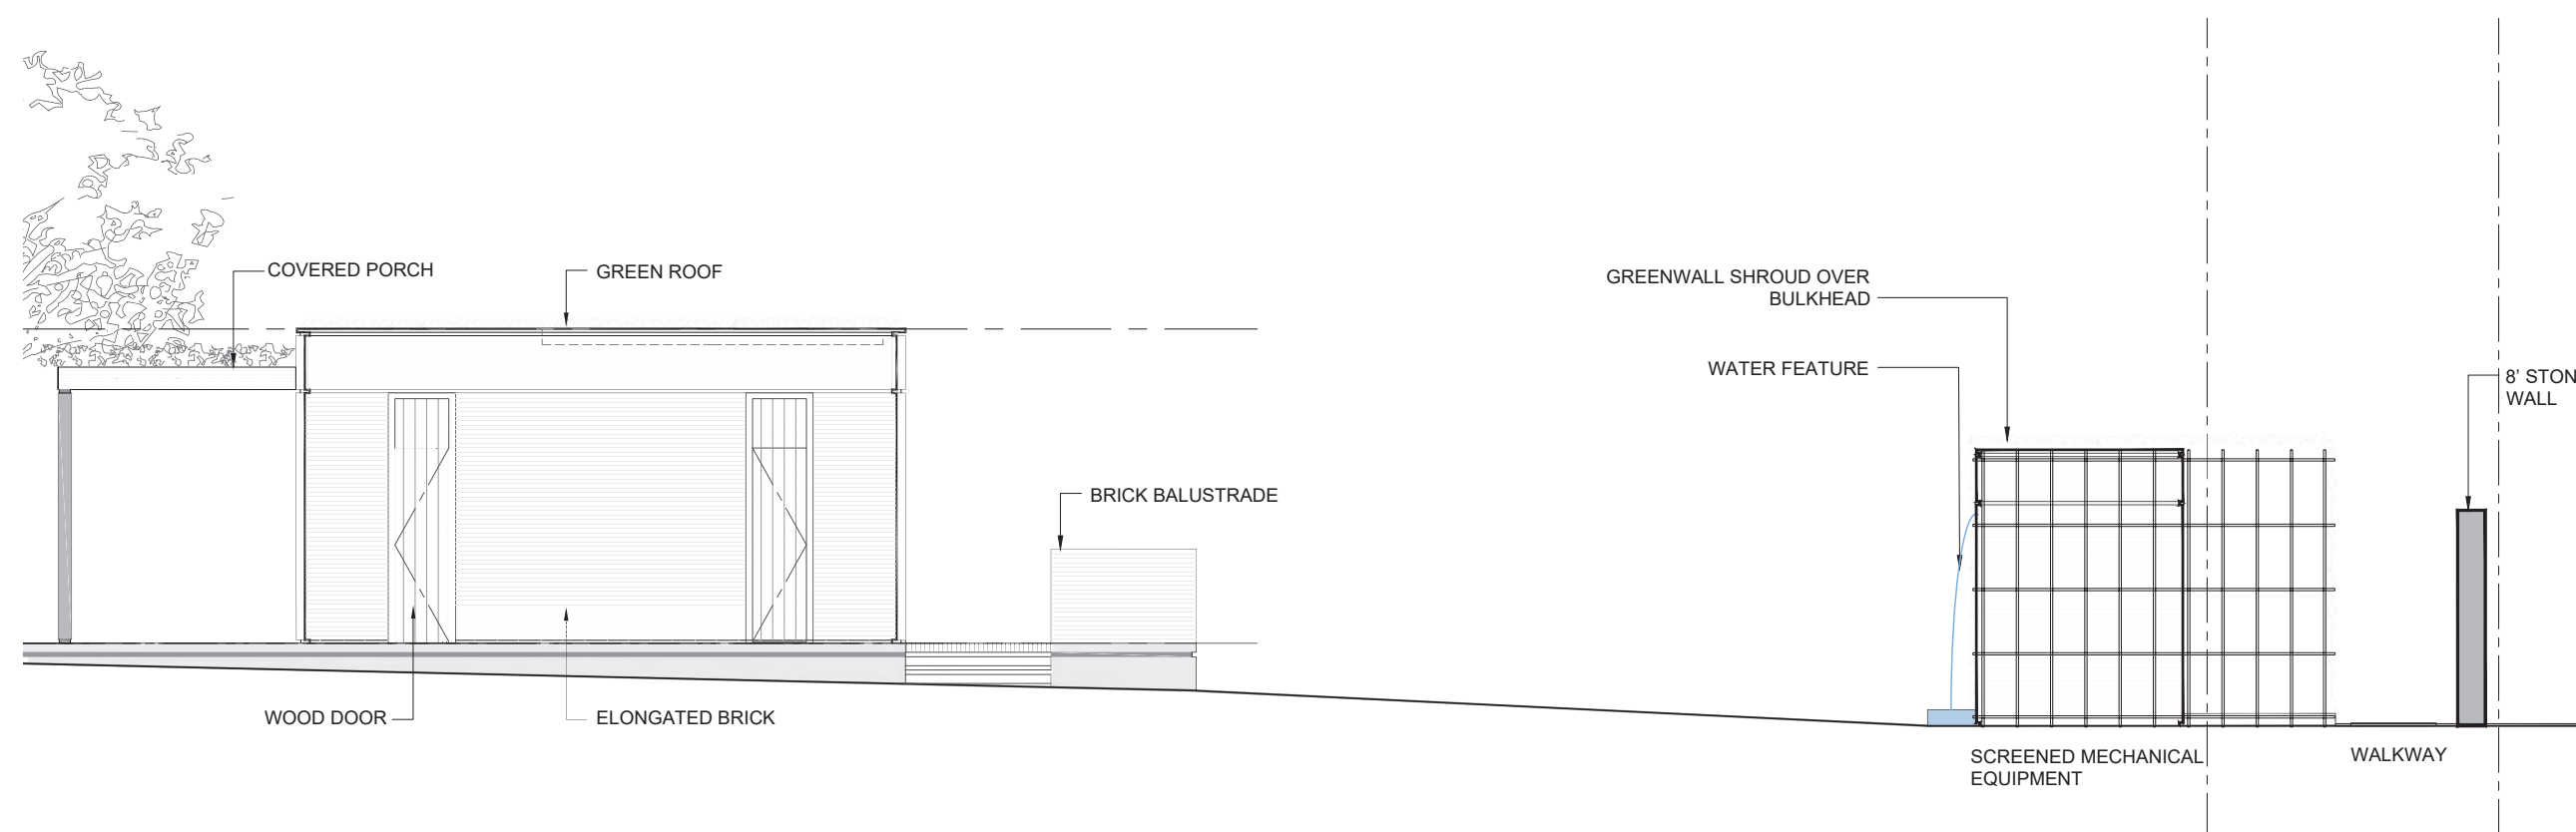

NORTH ELEVATION 1/8"=1'0"

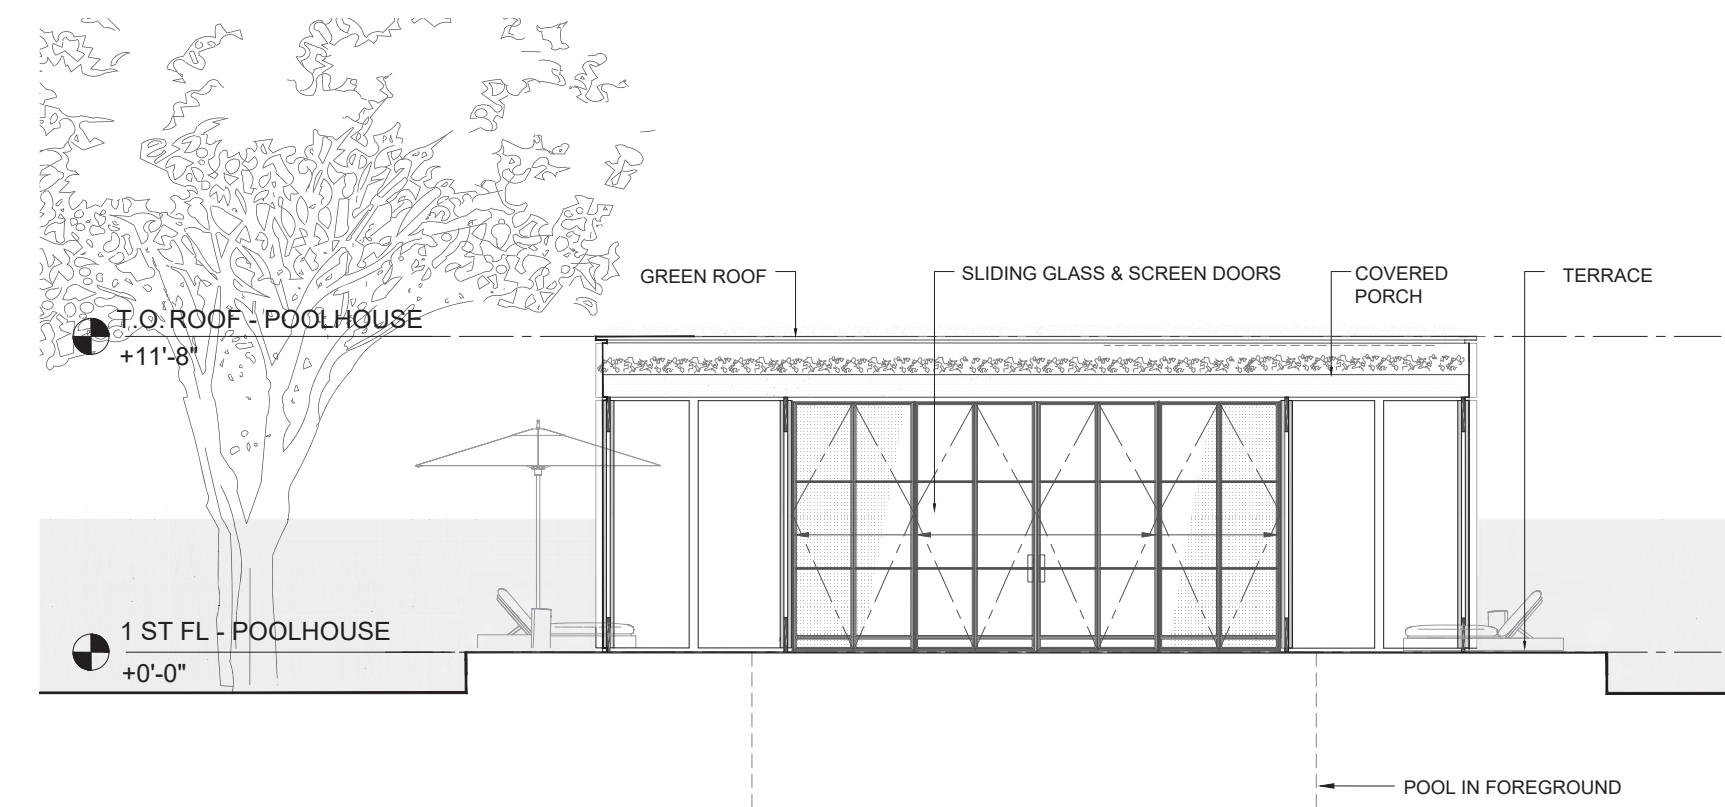


EAST ELEVATION 1/8"=1'0"

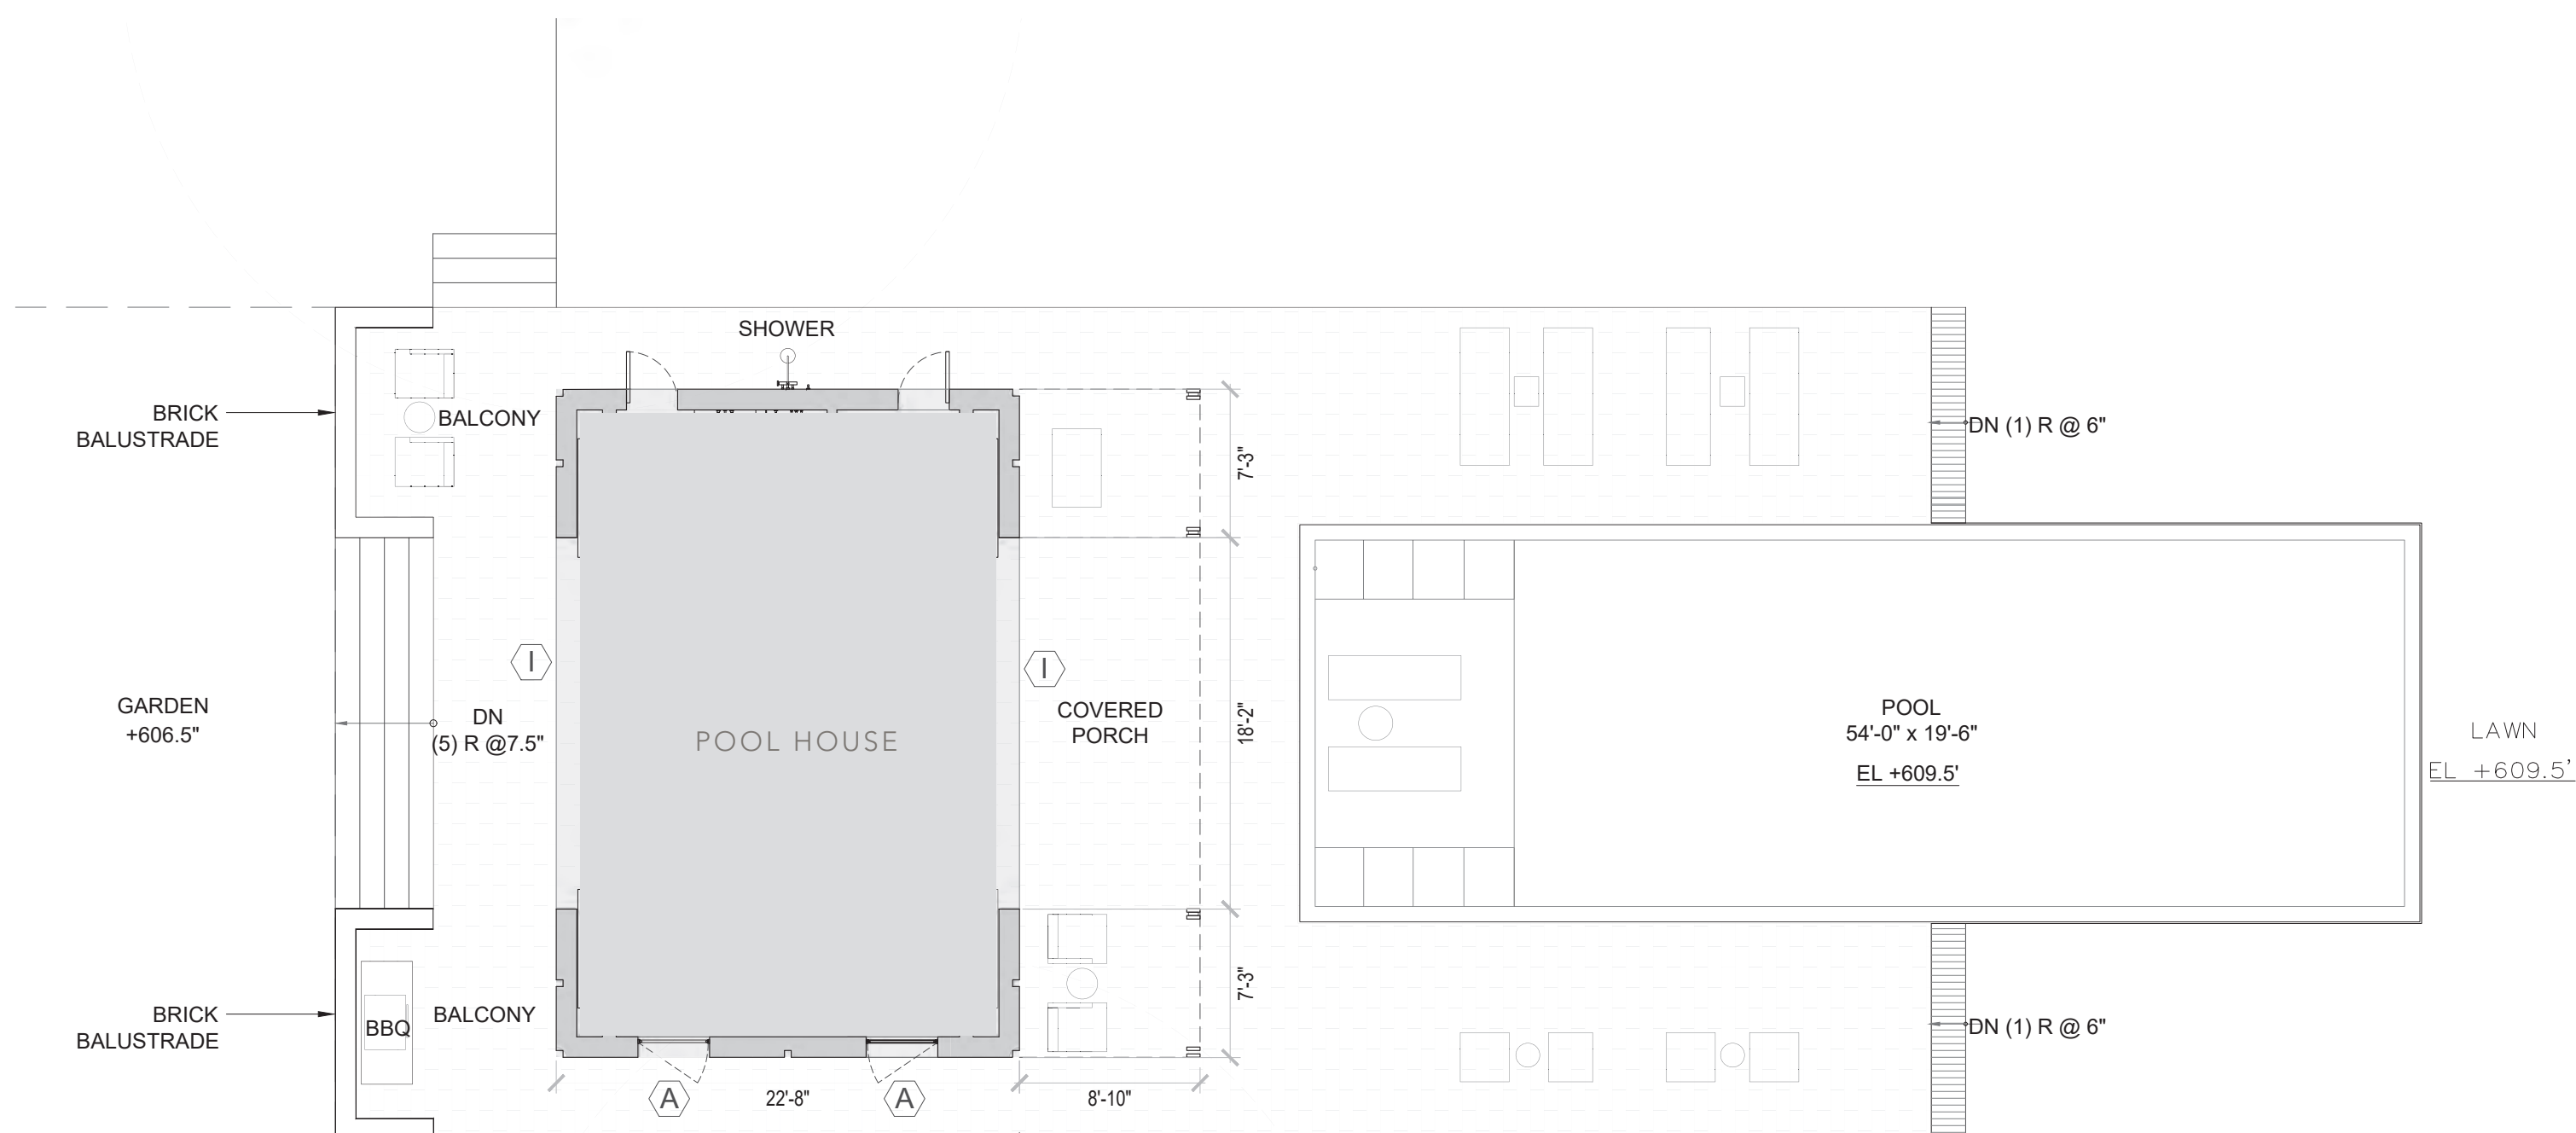


POOL HOUSE FLOOR PLAN & ELEVATIONS 1/8"=1'0"






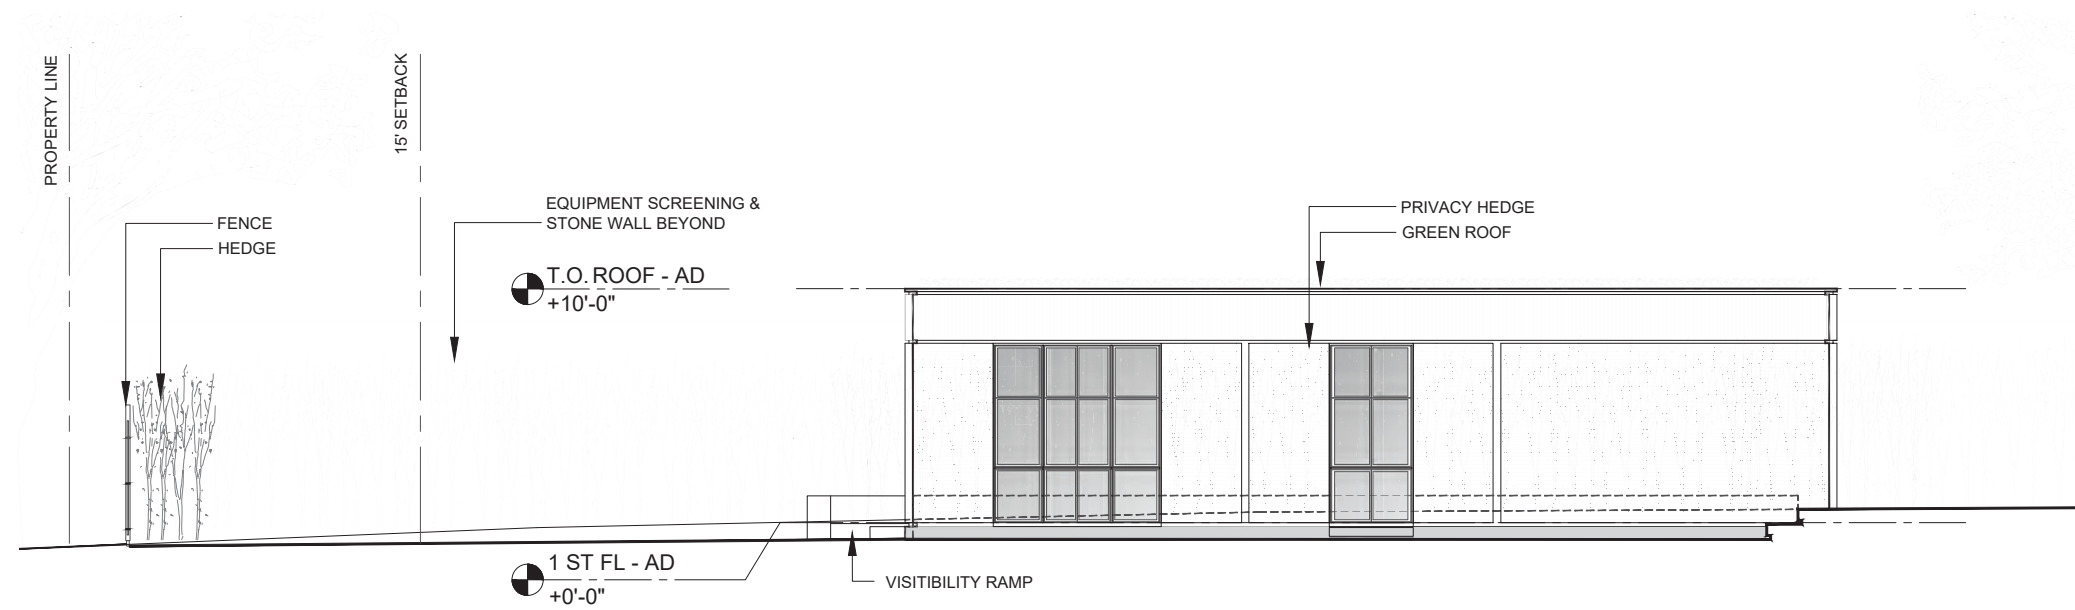

EAST ELEVATION

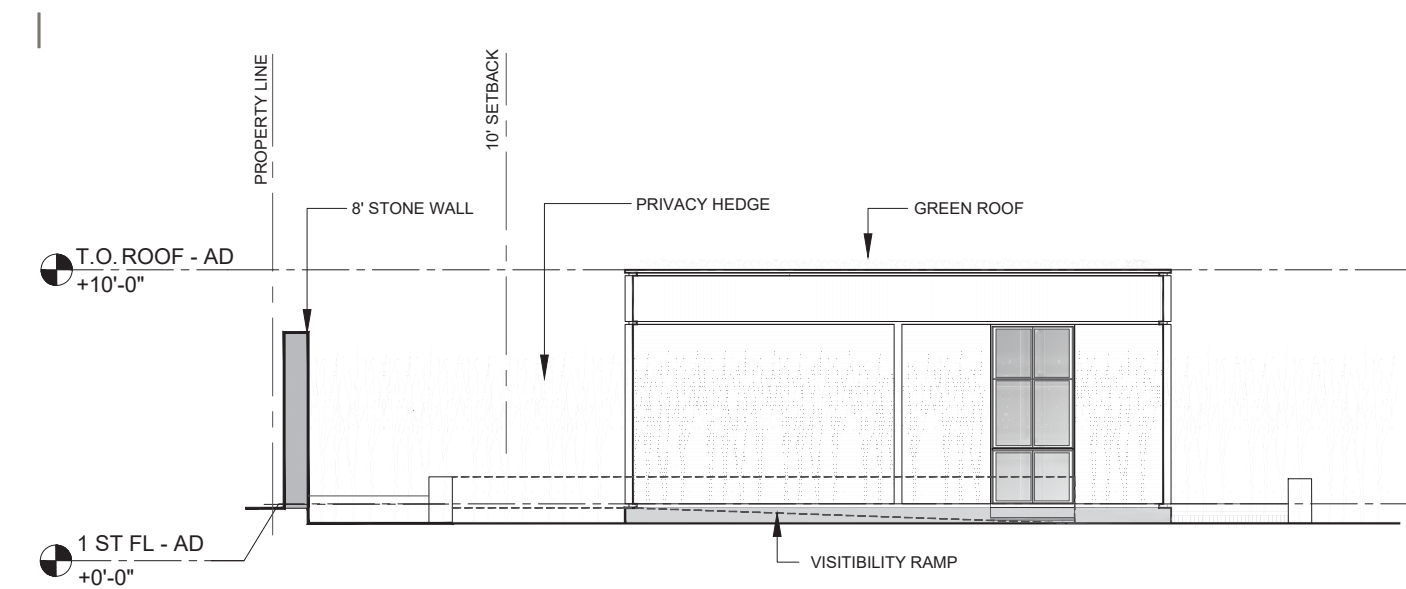

SOUTH ELEVATION

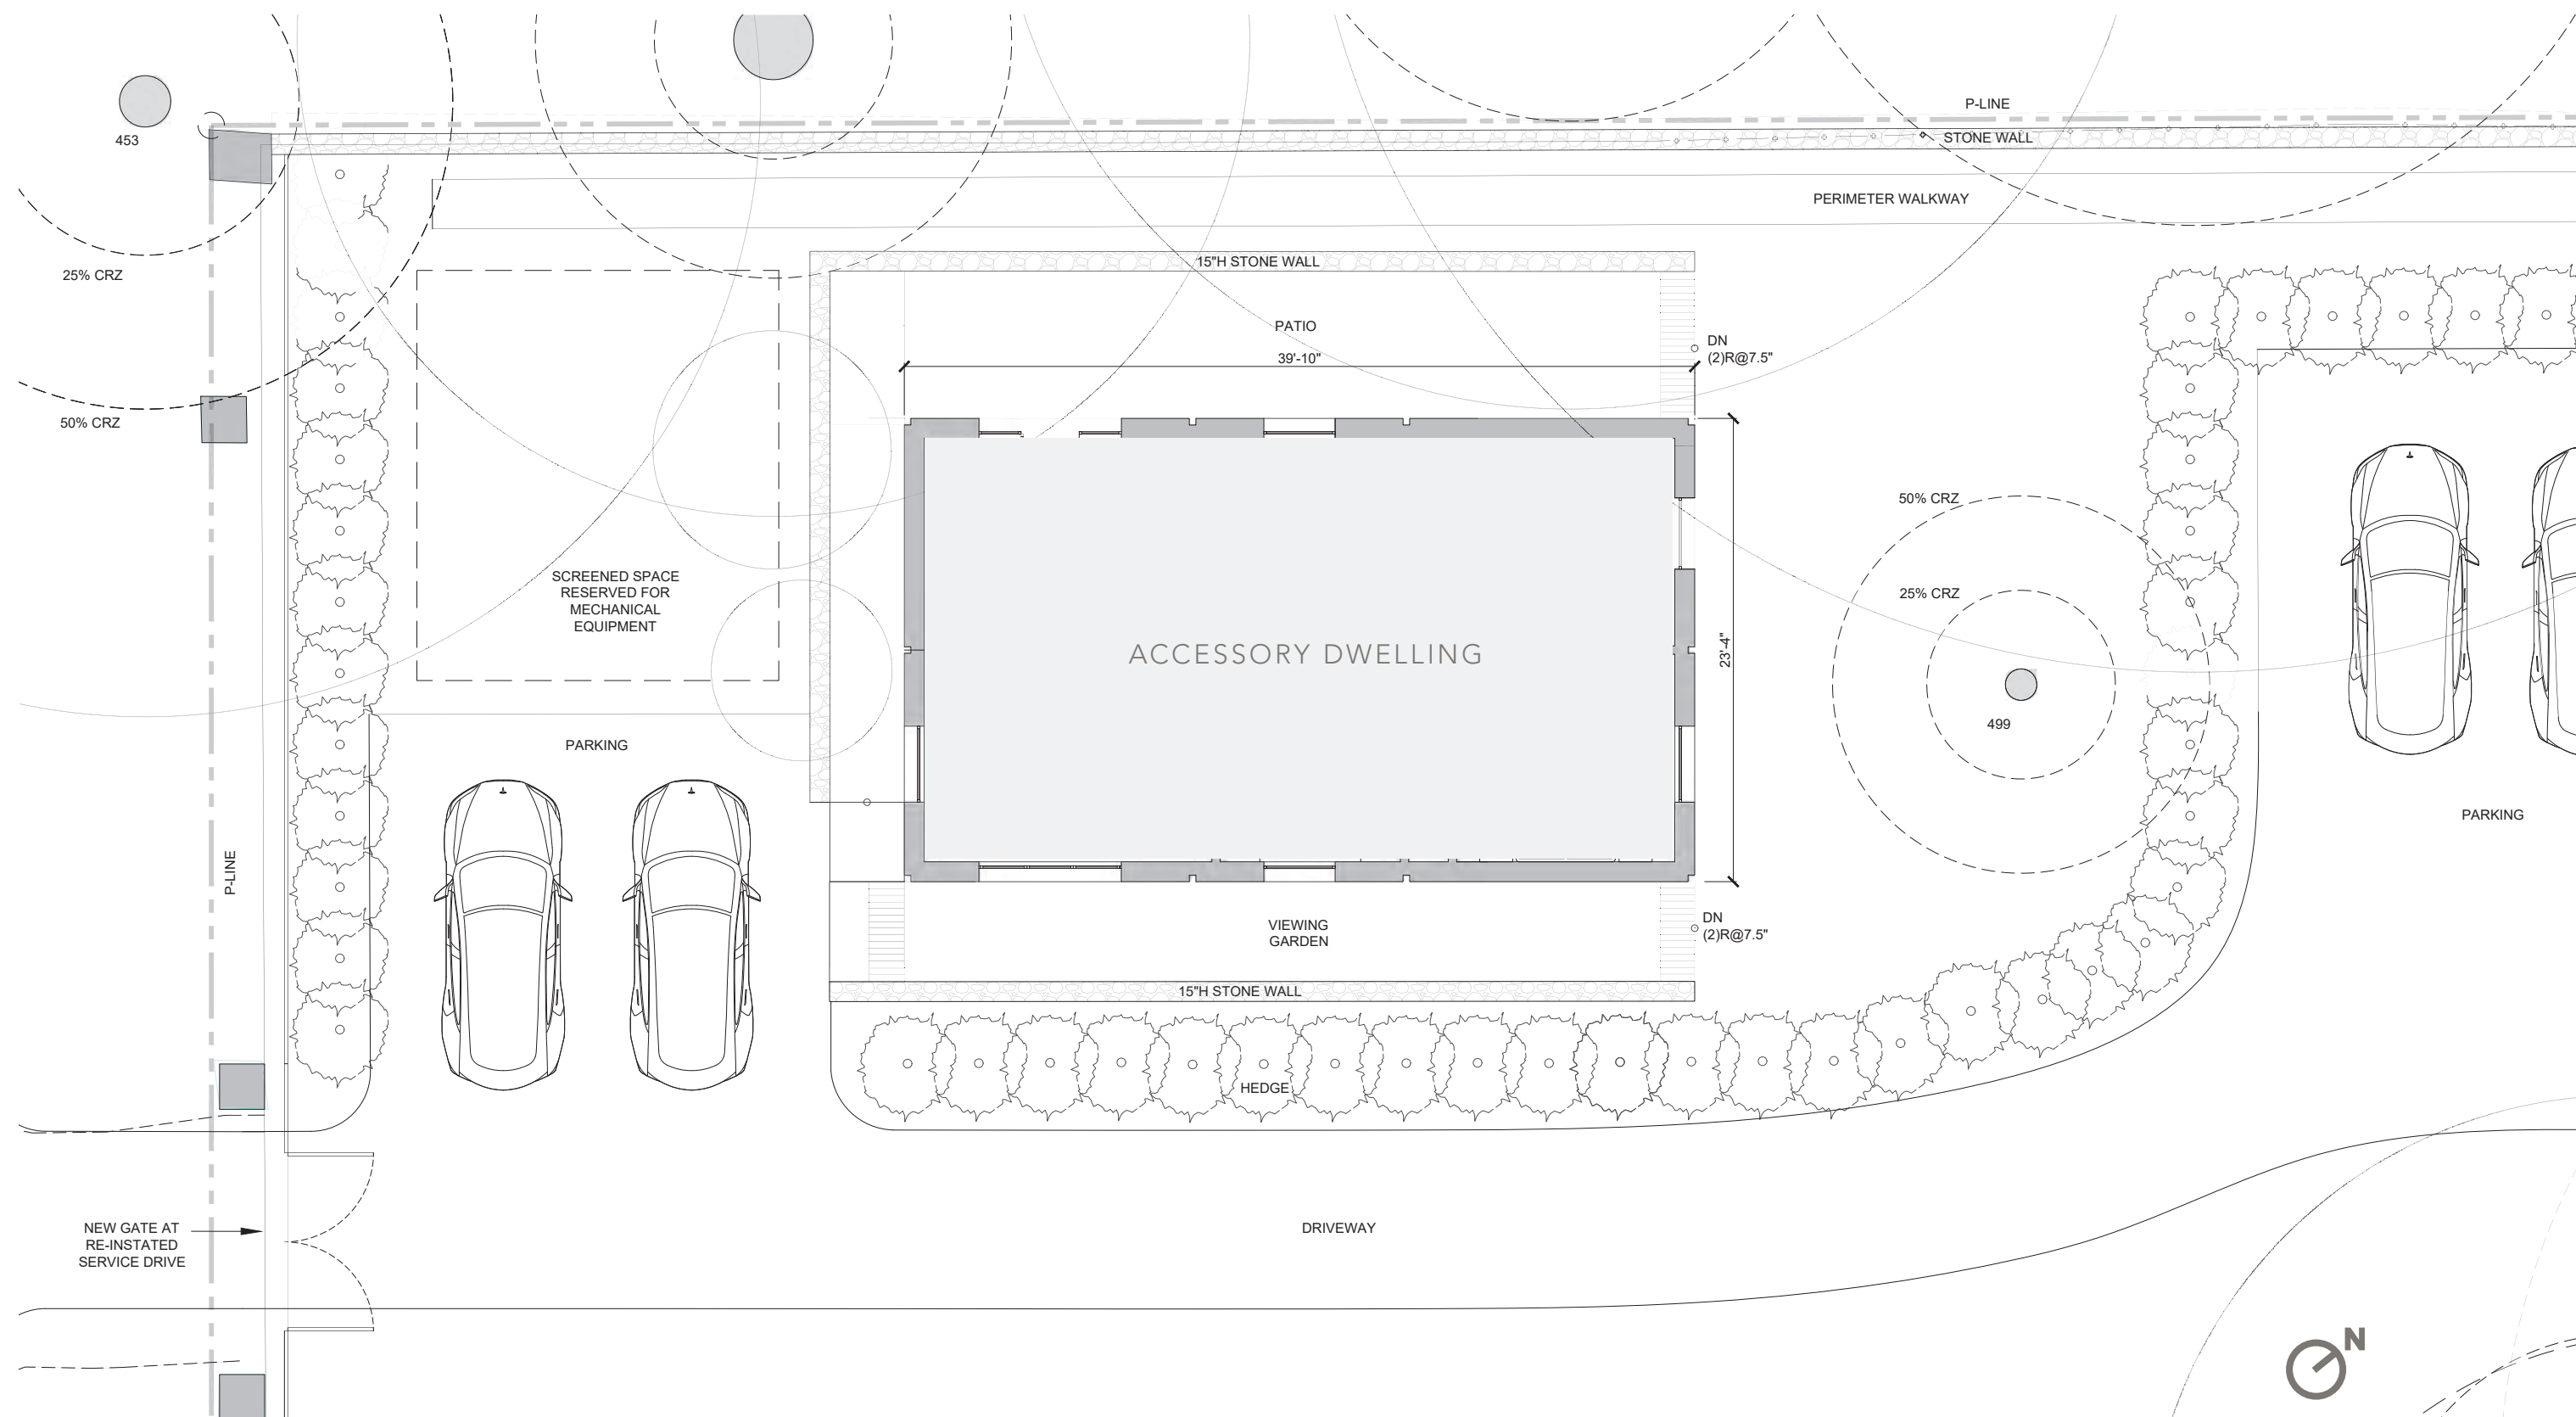

## ACCESSORY DWELLING FLOOR PLAN & ELEVATIONS 1/8"=1'0"





FIGURE A. POOL HOUSE WITH GUEST HOUSE BEYOND



FIGURE B. ACCESSORY DWELLING VIEW WITH GUEST HOUSE & POOL HOUSE BEYOND

## OUTBUILDING RENDERINGS