




512.069.5580

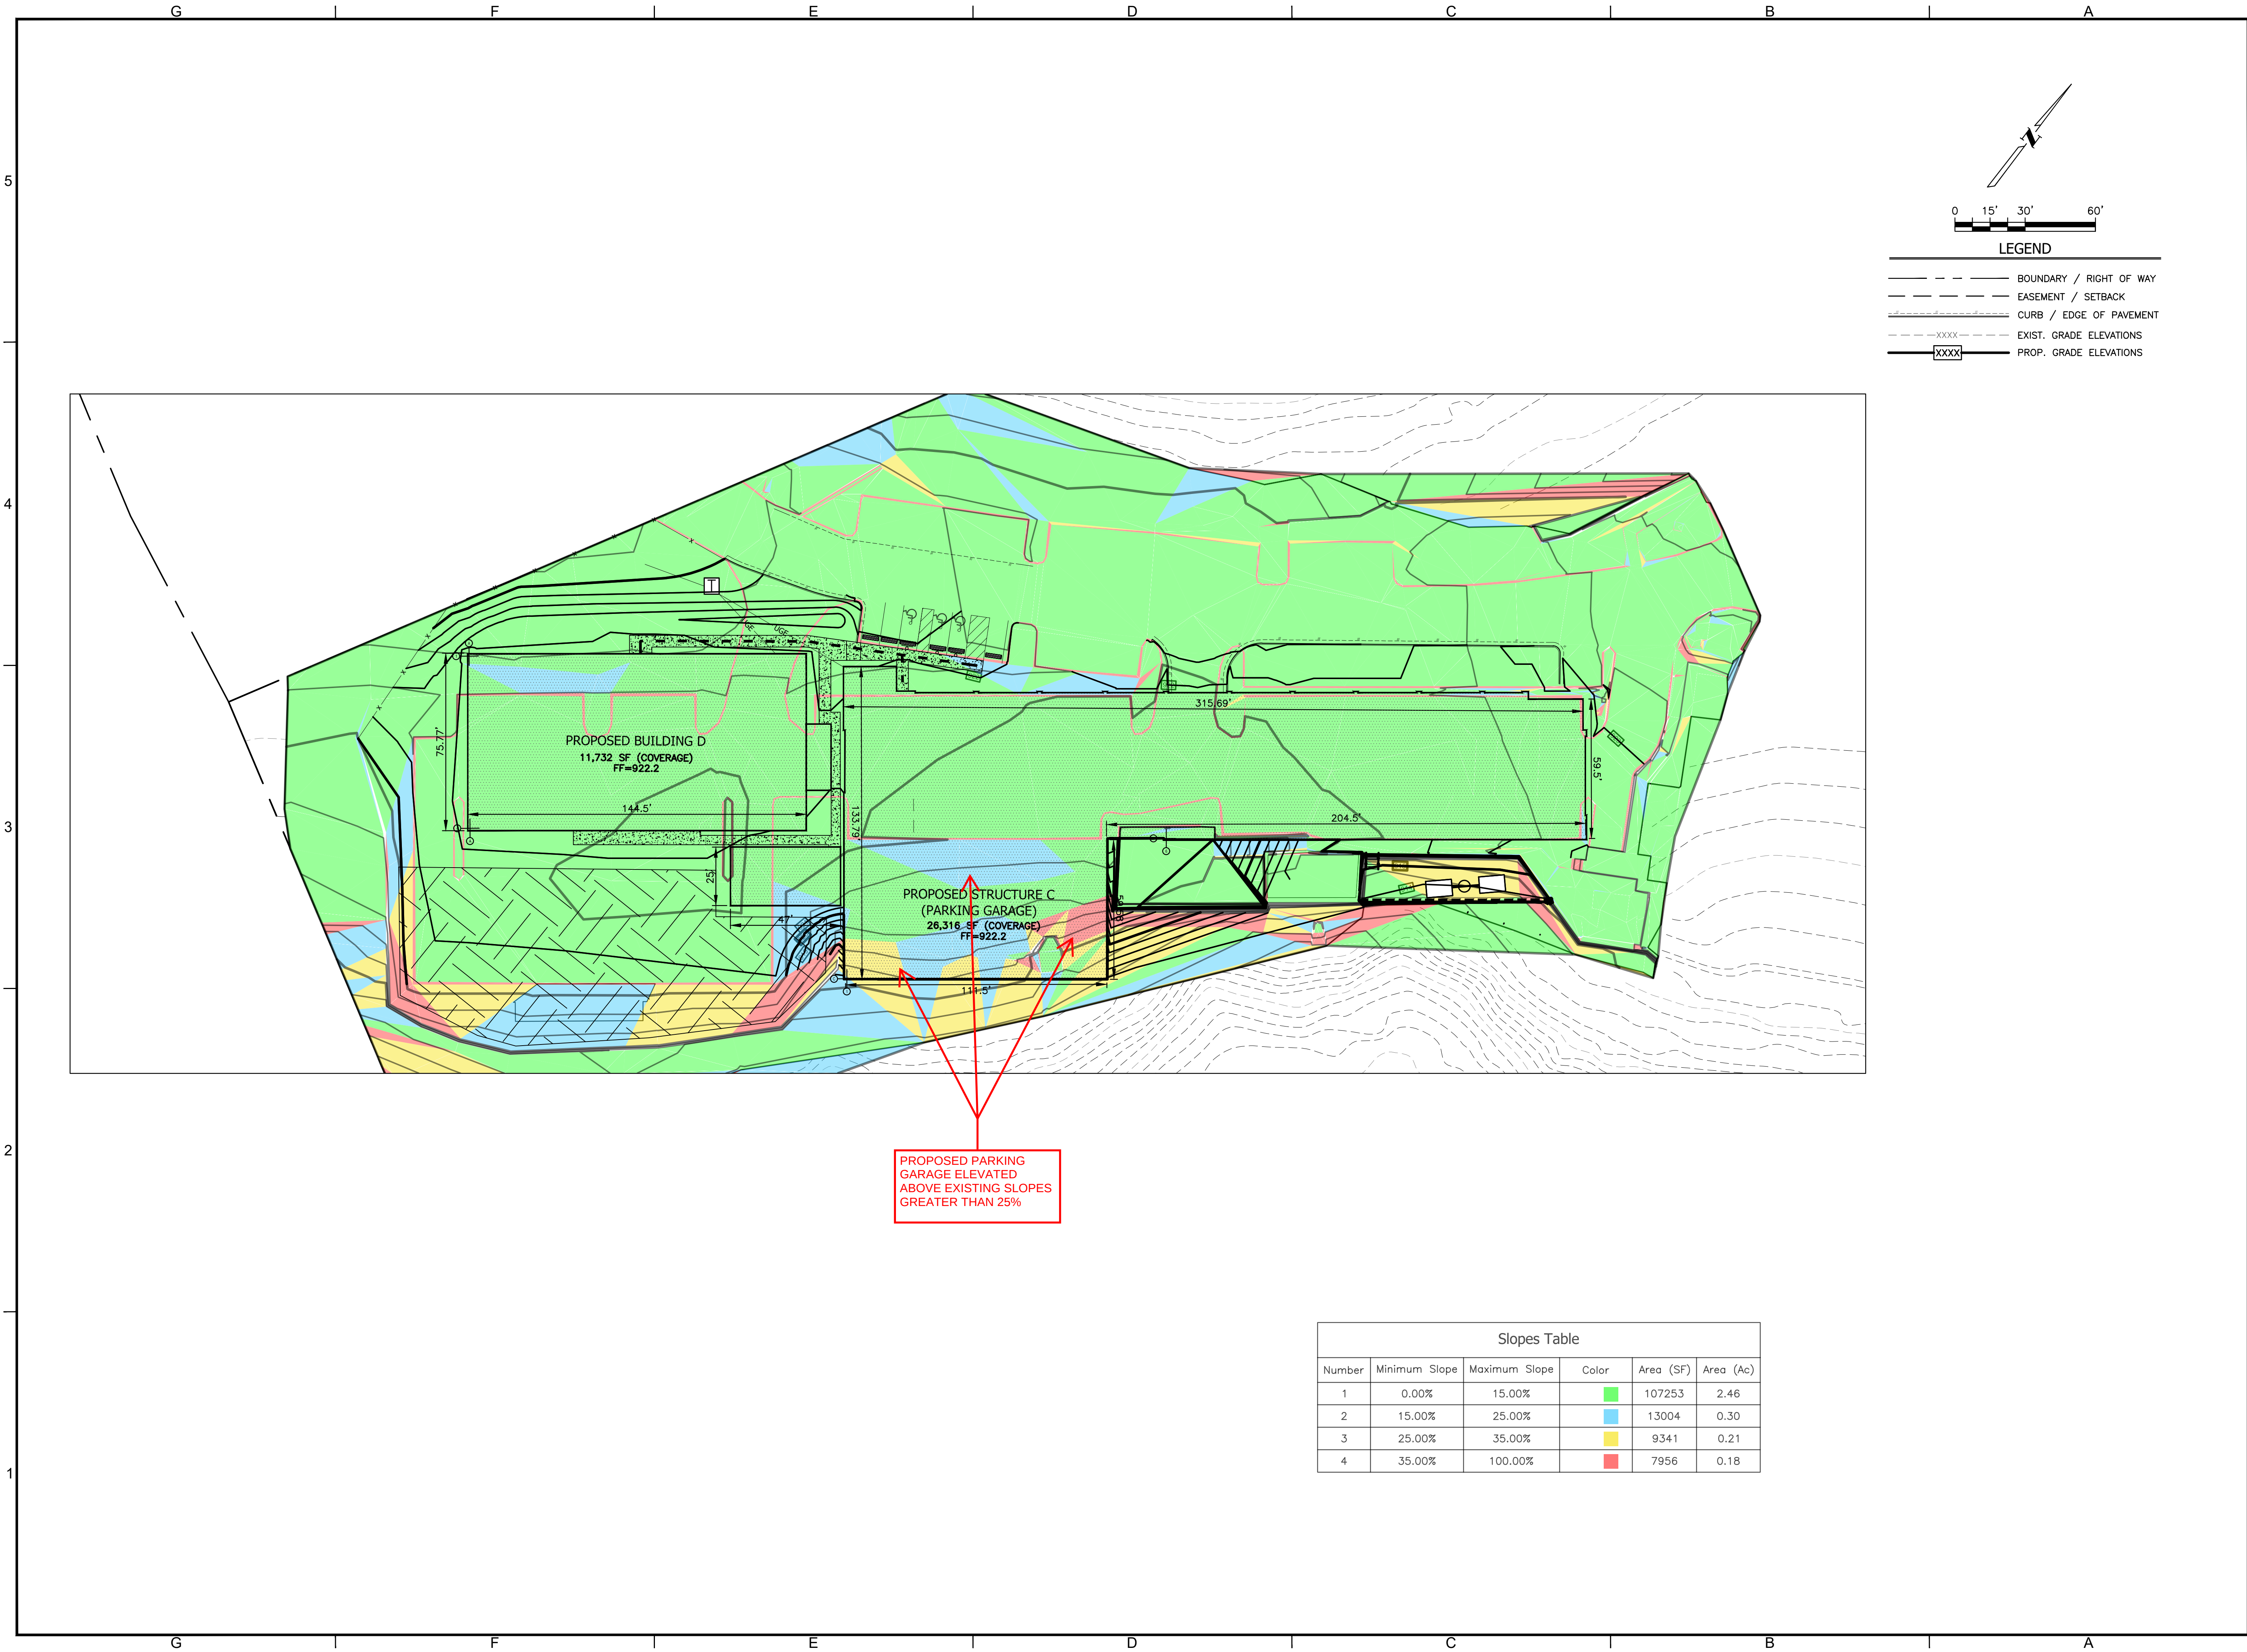

NOT AUTHORIZED FOR
CONSTRUCTION PRIOR TO
FORMAL CITY APPROVAL

PROJECT:
TRI EXPANSION
9225 FM 2244
AUSTIN (2 MILE ETJ) TRAVIS COUNTY, TEXAS 78733

SHEET TITLE:
CUT FILL EXHIBIT

SHEET
EXHIBIT
1 OF 1

SP-2019-0383D