


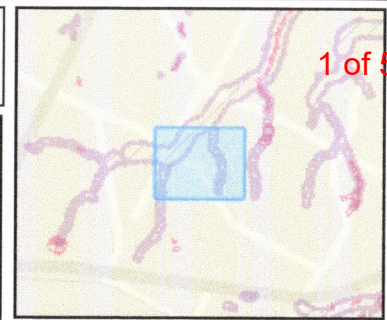

Property Profile

CWQZ, WQTZ, Floodplain, CEF Map

1 of 5



Legend


- > 15% Slope
- 15 - 60% Slope
- 60% Slope or Higher
- Property
 - Jurisdictions (No Fill)
 - FULL PURPOSE
 - Jurisdictions Fill
 - Jurisdiction
 - FULL PURPOSE
- Environmental 2
 - Fully Developed Floodplain
 - COA Fully Developed 25-Year
 - COA Fully Developed 100-Year
 - FEMA Floodplain
 - 100 Year (Detailed-AE)
 - 500 Year
- Environmental 3
 - Creek Buffers (CWQZ/WQTZ)
 - Critical Water Quality Zone
- Environmental 1
 - Wetland

0 500 1000 ft

10/31/2022

This product is for informational purposes and may not have been prepared for or be suitable for legal, engineering, or surveying purposes. It does not represent an on-the-ground survey. This product has been produced by the City of Austin for the sole purpose of geographic reference. No warranty is made by the City of Austin regarding specific accuracy or completeness.

Notes

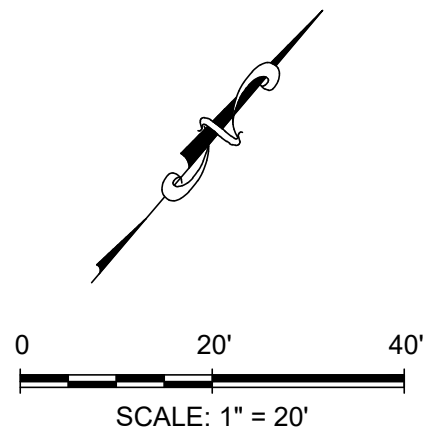


LEGEND

- PROPERTY BOUNDARY
- PROPOSED MAJOR CONTOUR
- PROPOSED MINOR CONTOUR

Elevations Table				
Number	Minimum Elevation	Maximum Elevation	Color	Area (Acres)
1	-8.0	-4.0		0.01
2	4.0	8.0		0.43
3	8.0	12.0		0.26
4	12.0	16.0		0.07
5	16.0	20.5		0.08

RETAINING WALL LENGTH		
NUMBER	WALL TYPE	LENGTH (FT.)
1	RETAINING WALL-S1	283
2	RETAINING WALL-S2	346
3	RETAINING WALL-S3	30
4	RETAINING WALL-S4	141
5	RETAINING WALL- AROUND DETENTION AND RAIN GARDEN	501
TOTAL LENGTH OF RETAINING WALLS		1,301

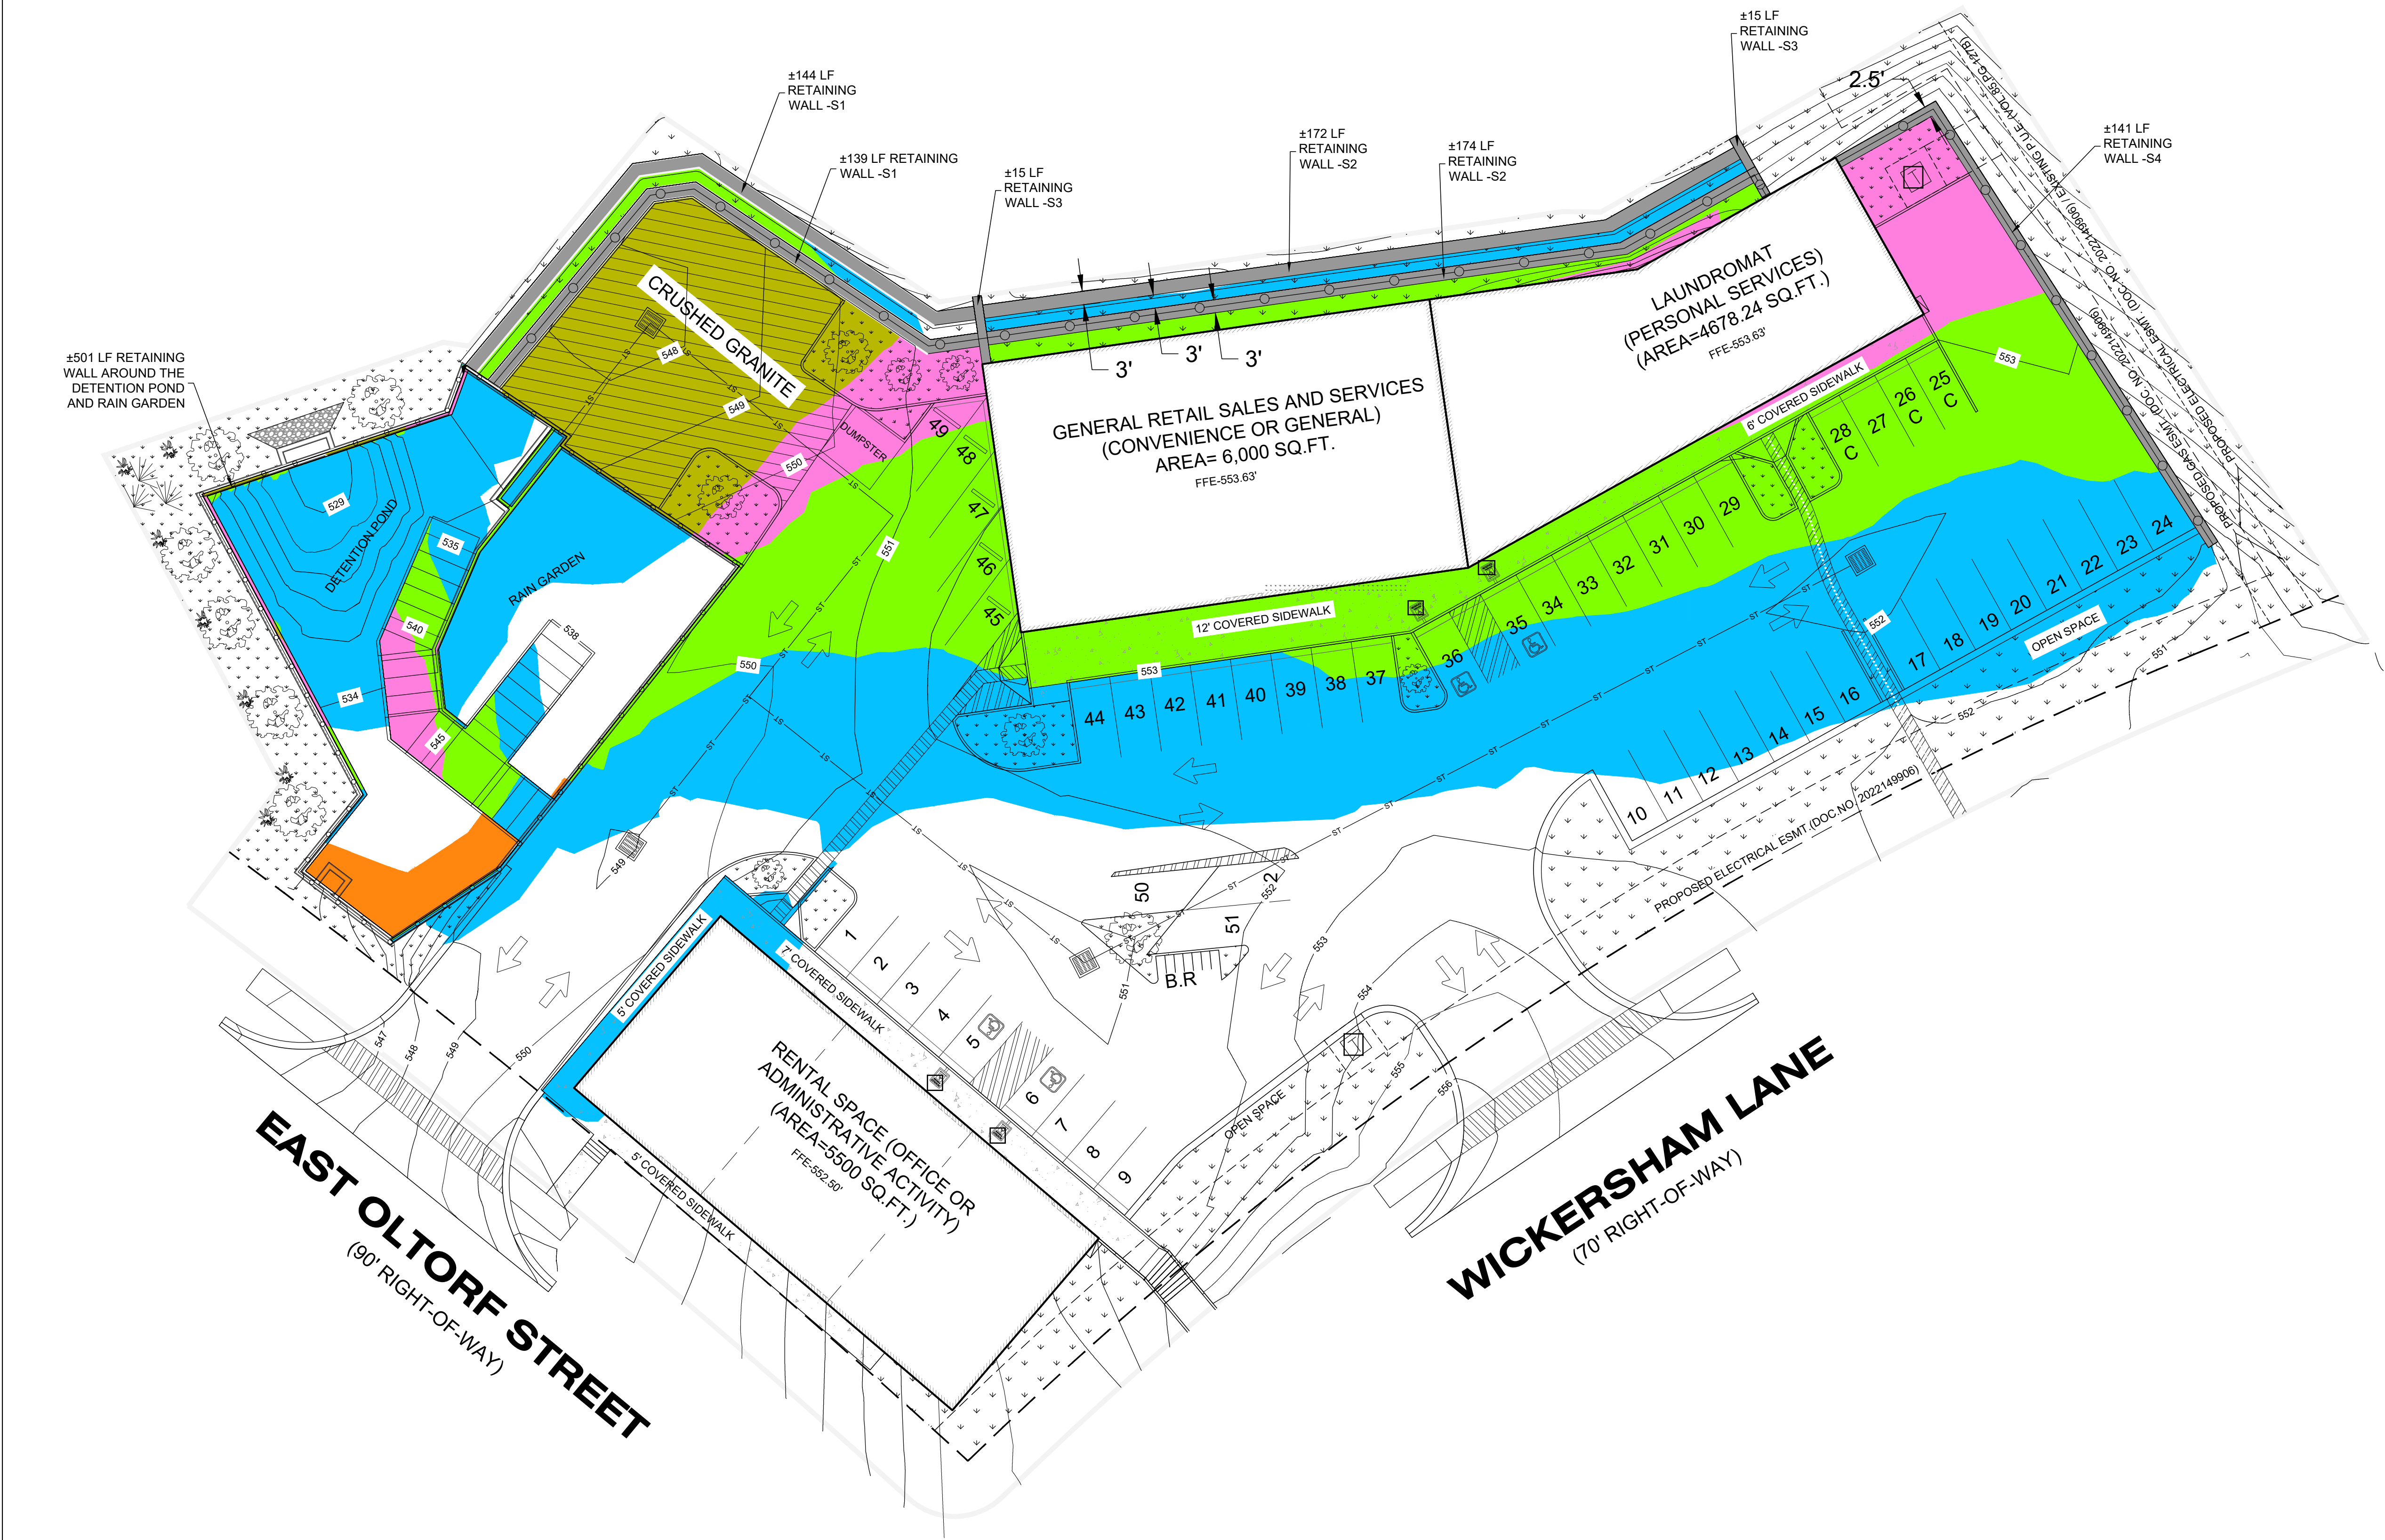



CUT/FILL EXHIBIT




SAXON
LOOMIS


CONSULTING GROUP

2216 COLLEGE AVENUE AUSTIN, TEXAS 78704
PHONE: (512) 660-0500
F-19735 TBPE FIRM REGISTRATION NO.

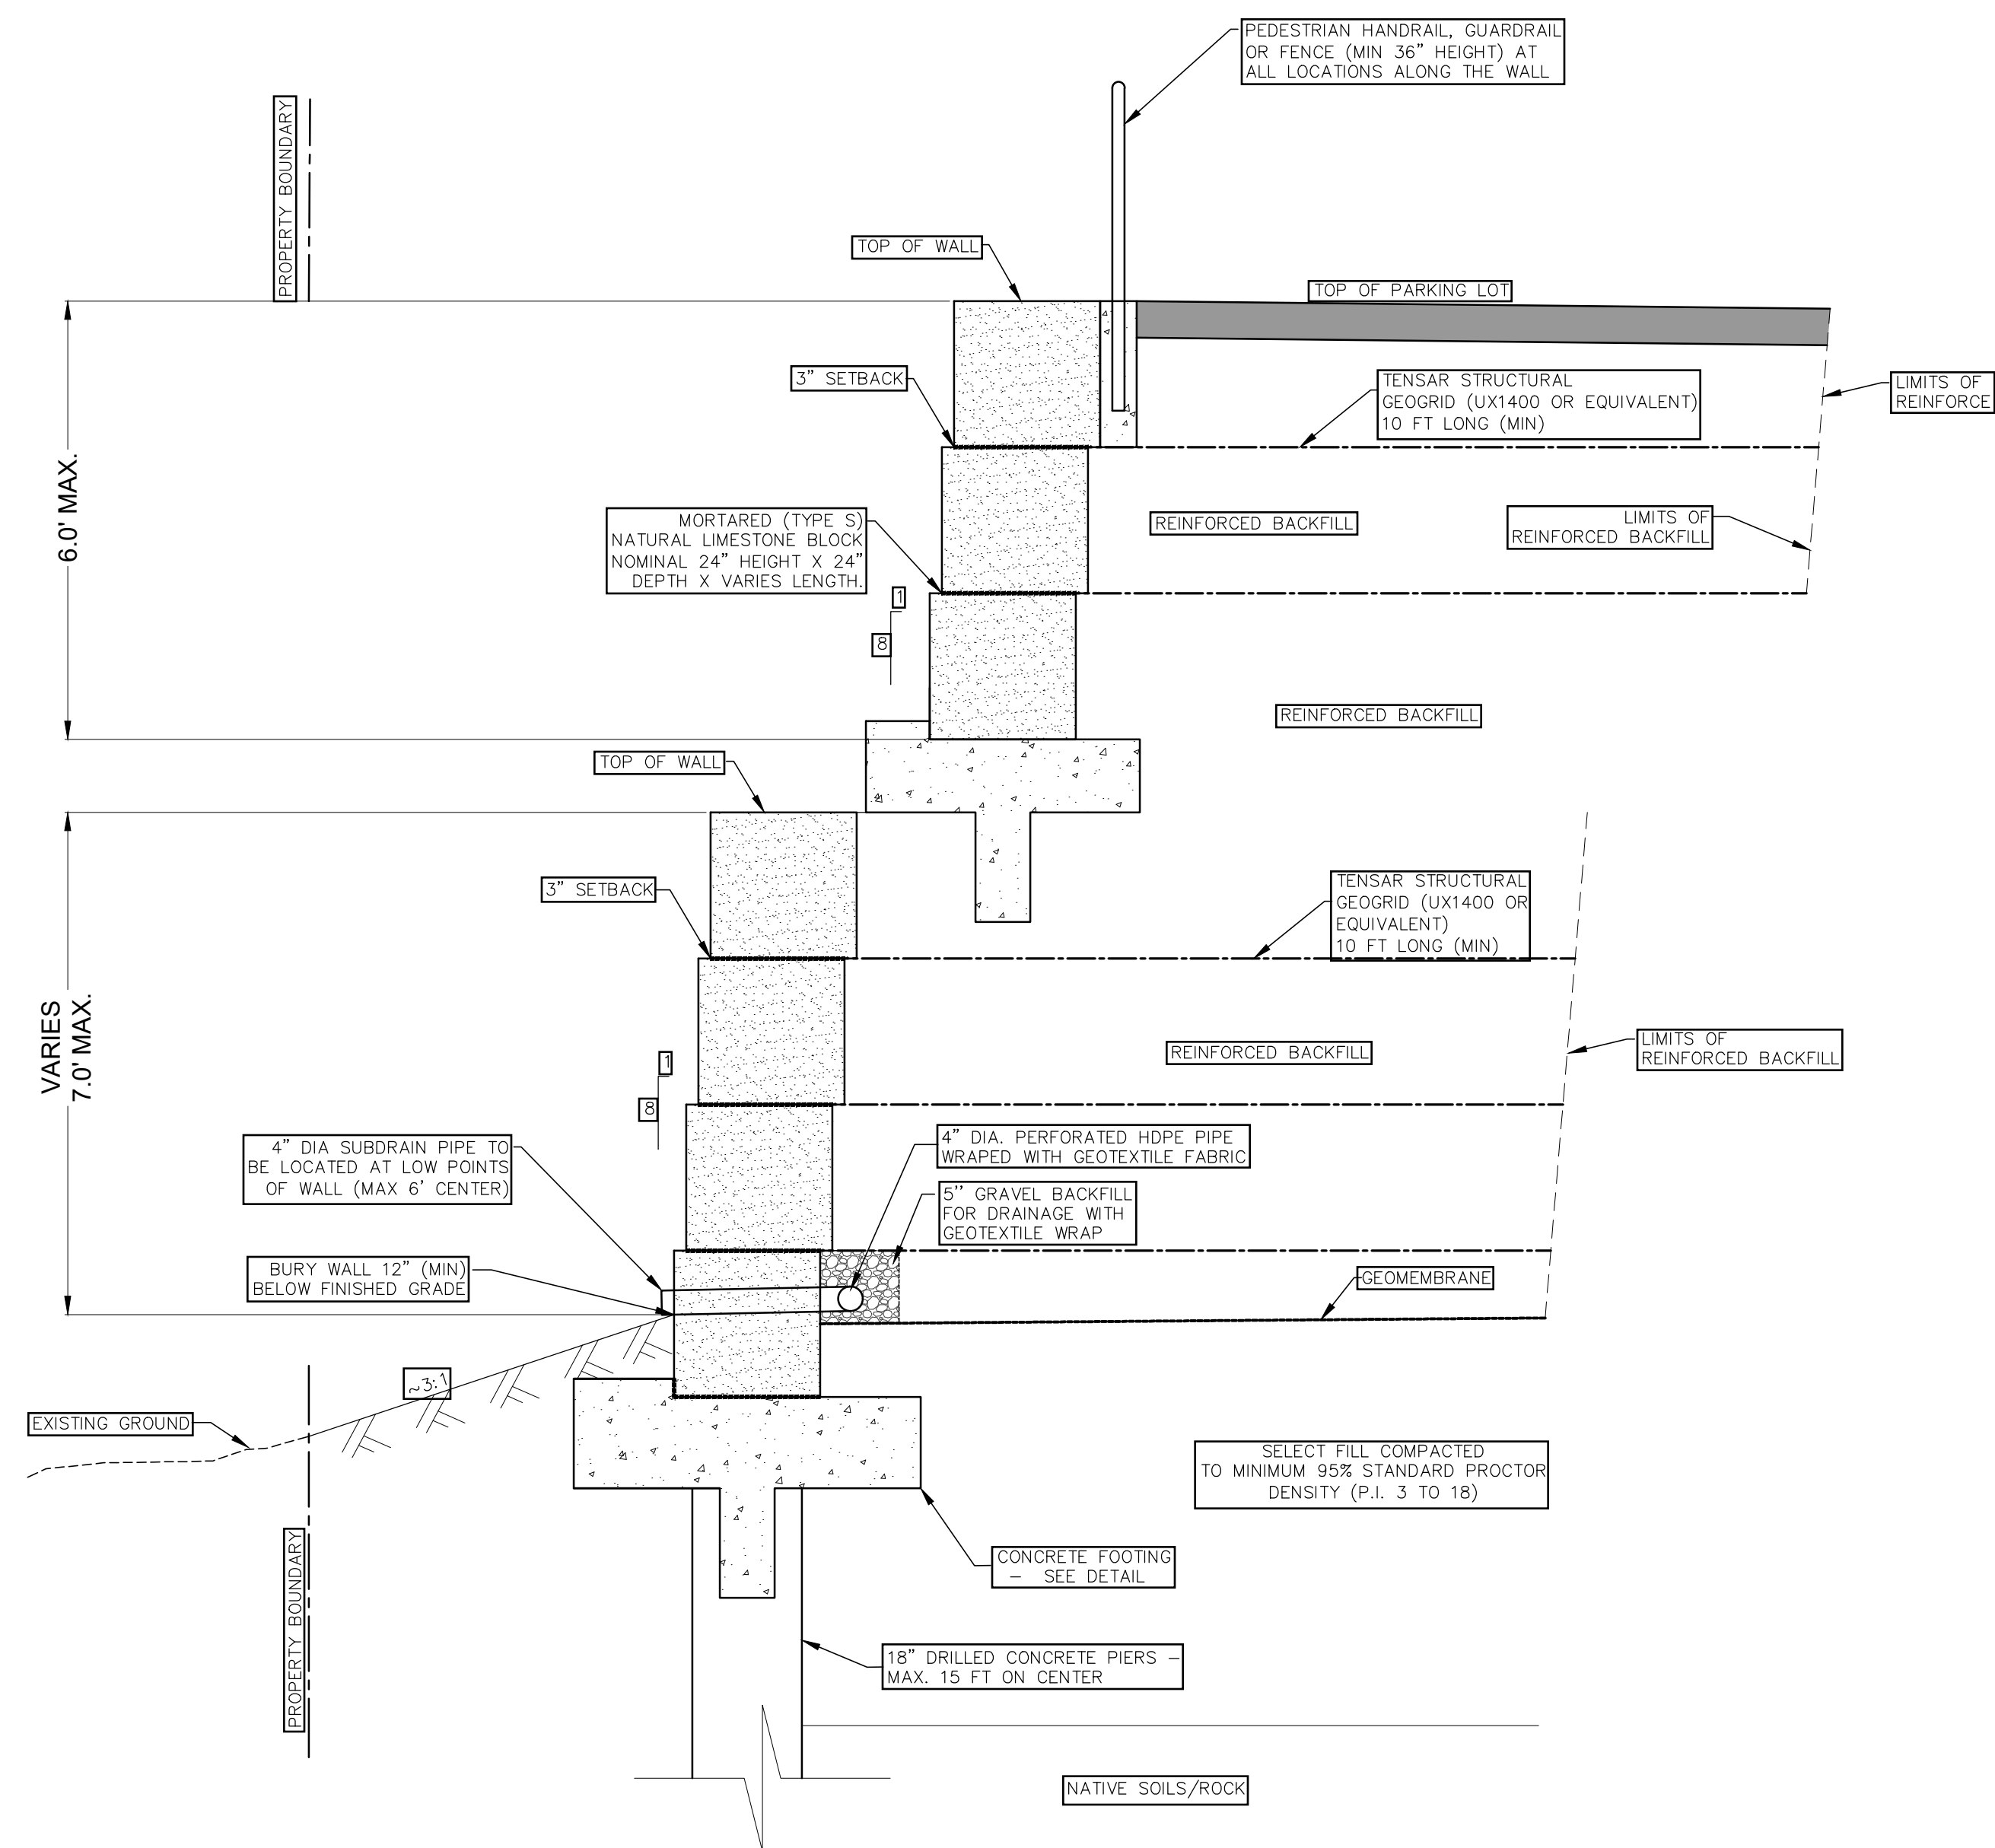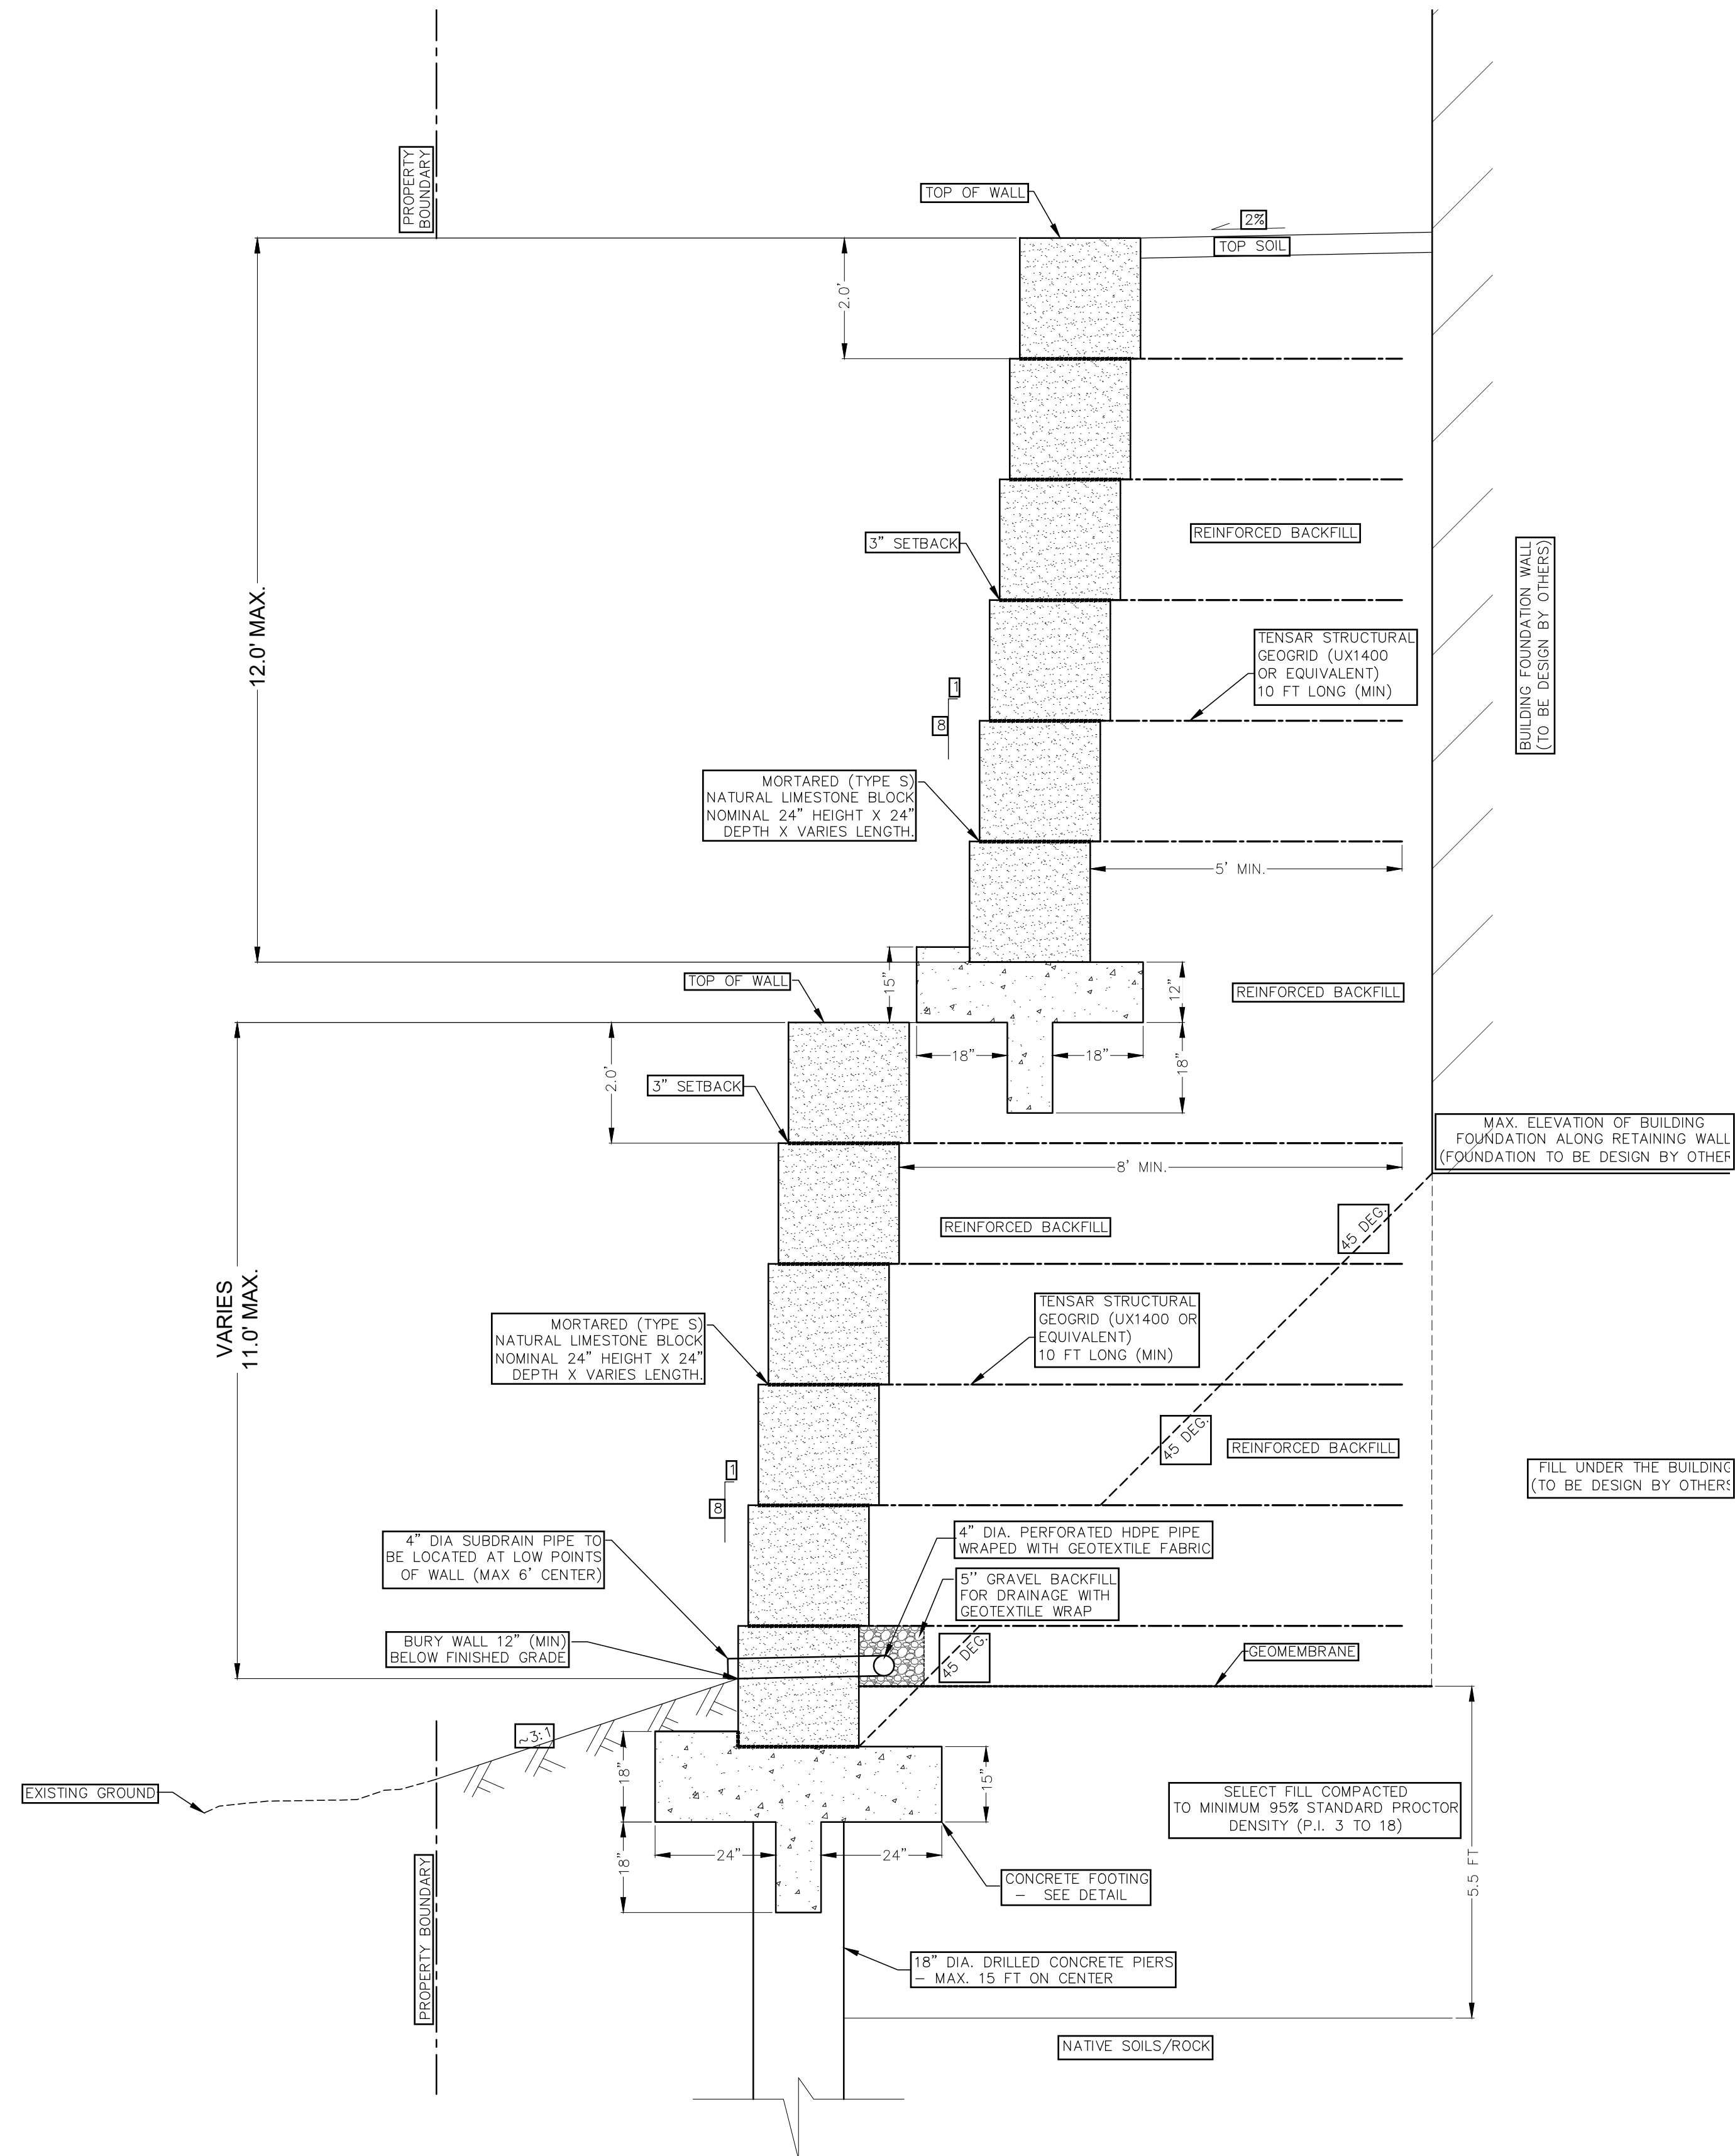


RETAINING WALL PROFILES 1 OF 2

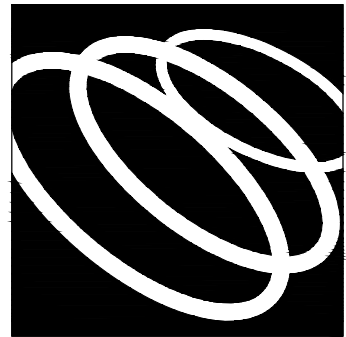 **SAXON LOOMIS**
CONSULTING GROUP
2216 COLLEGE AVENUE AUSTIN, TEXAS 78704
PHONE: (512) 660-0500
F-19735 TBPE FIRM REGISTRATION NO.

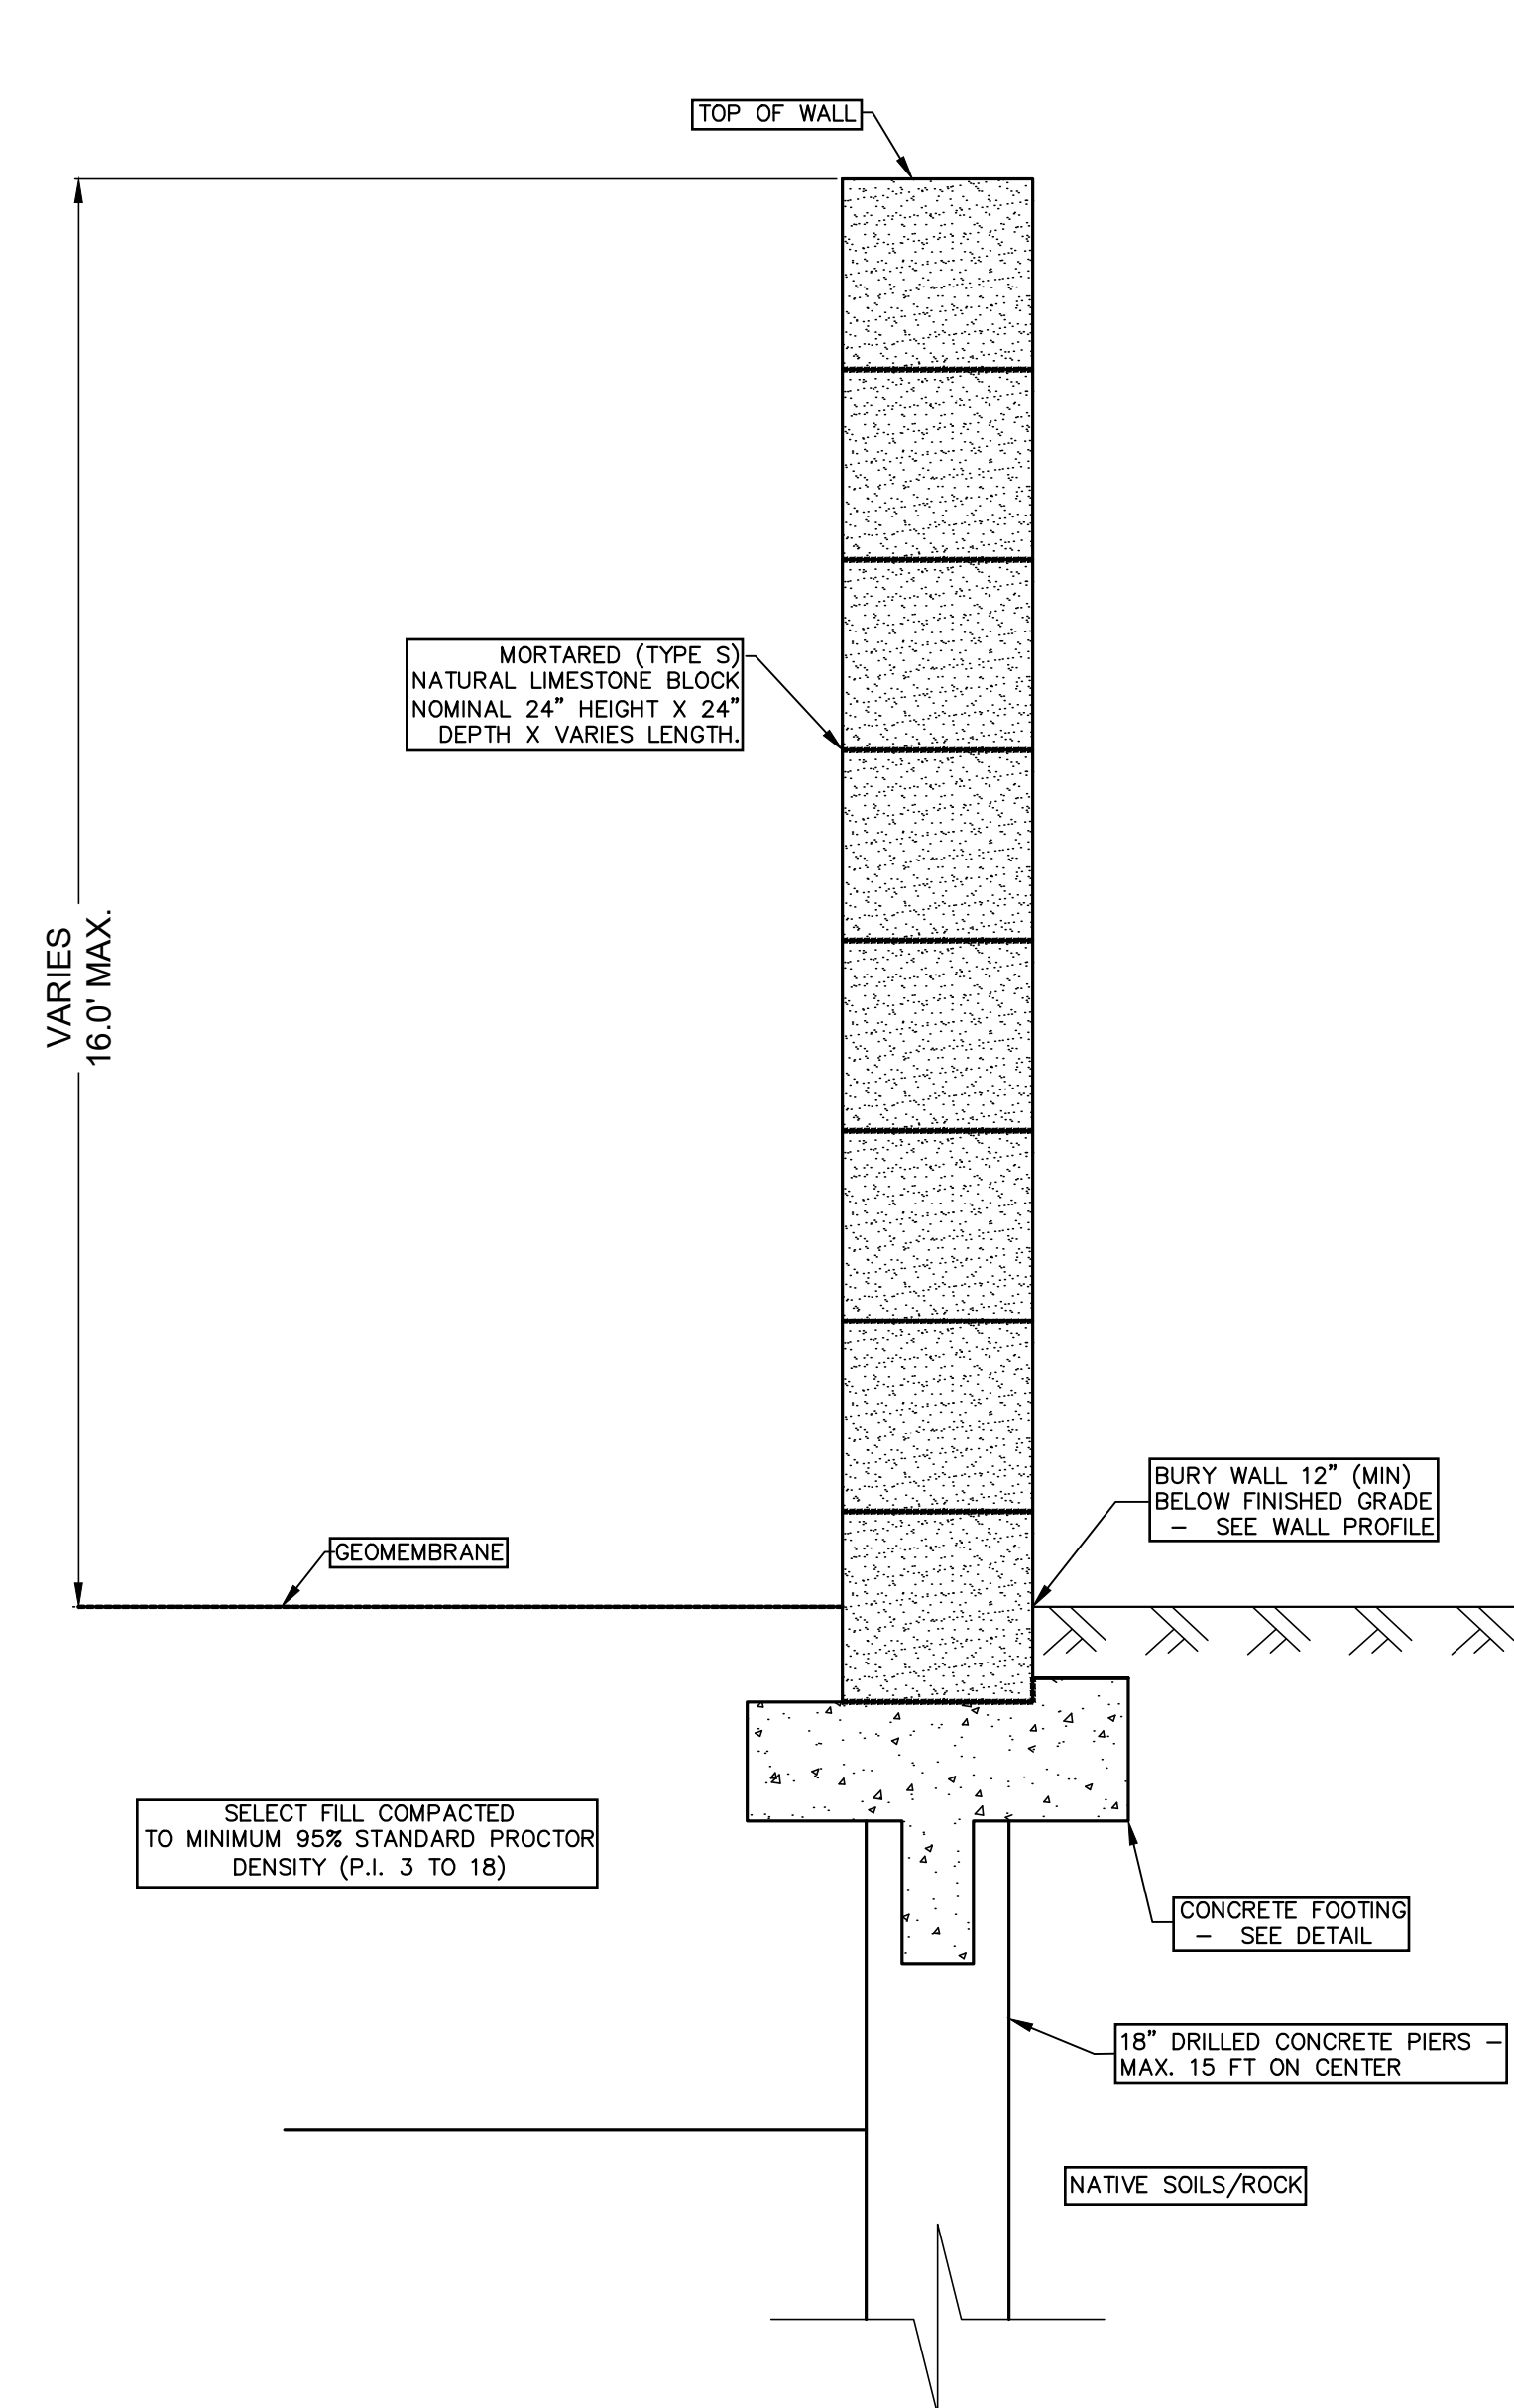


RETAINING WALL - S3
TYPICAL
1"=2'

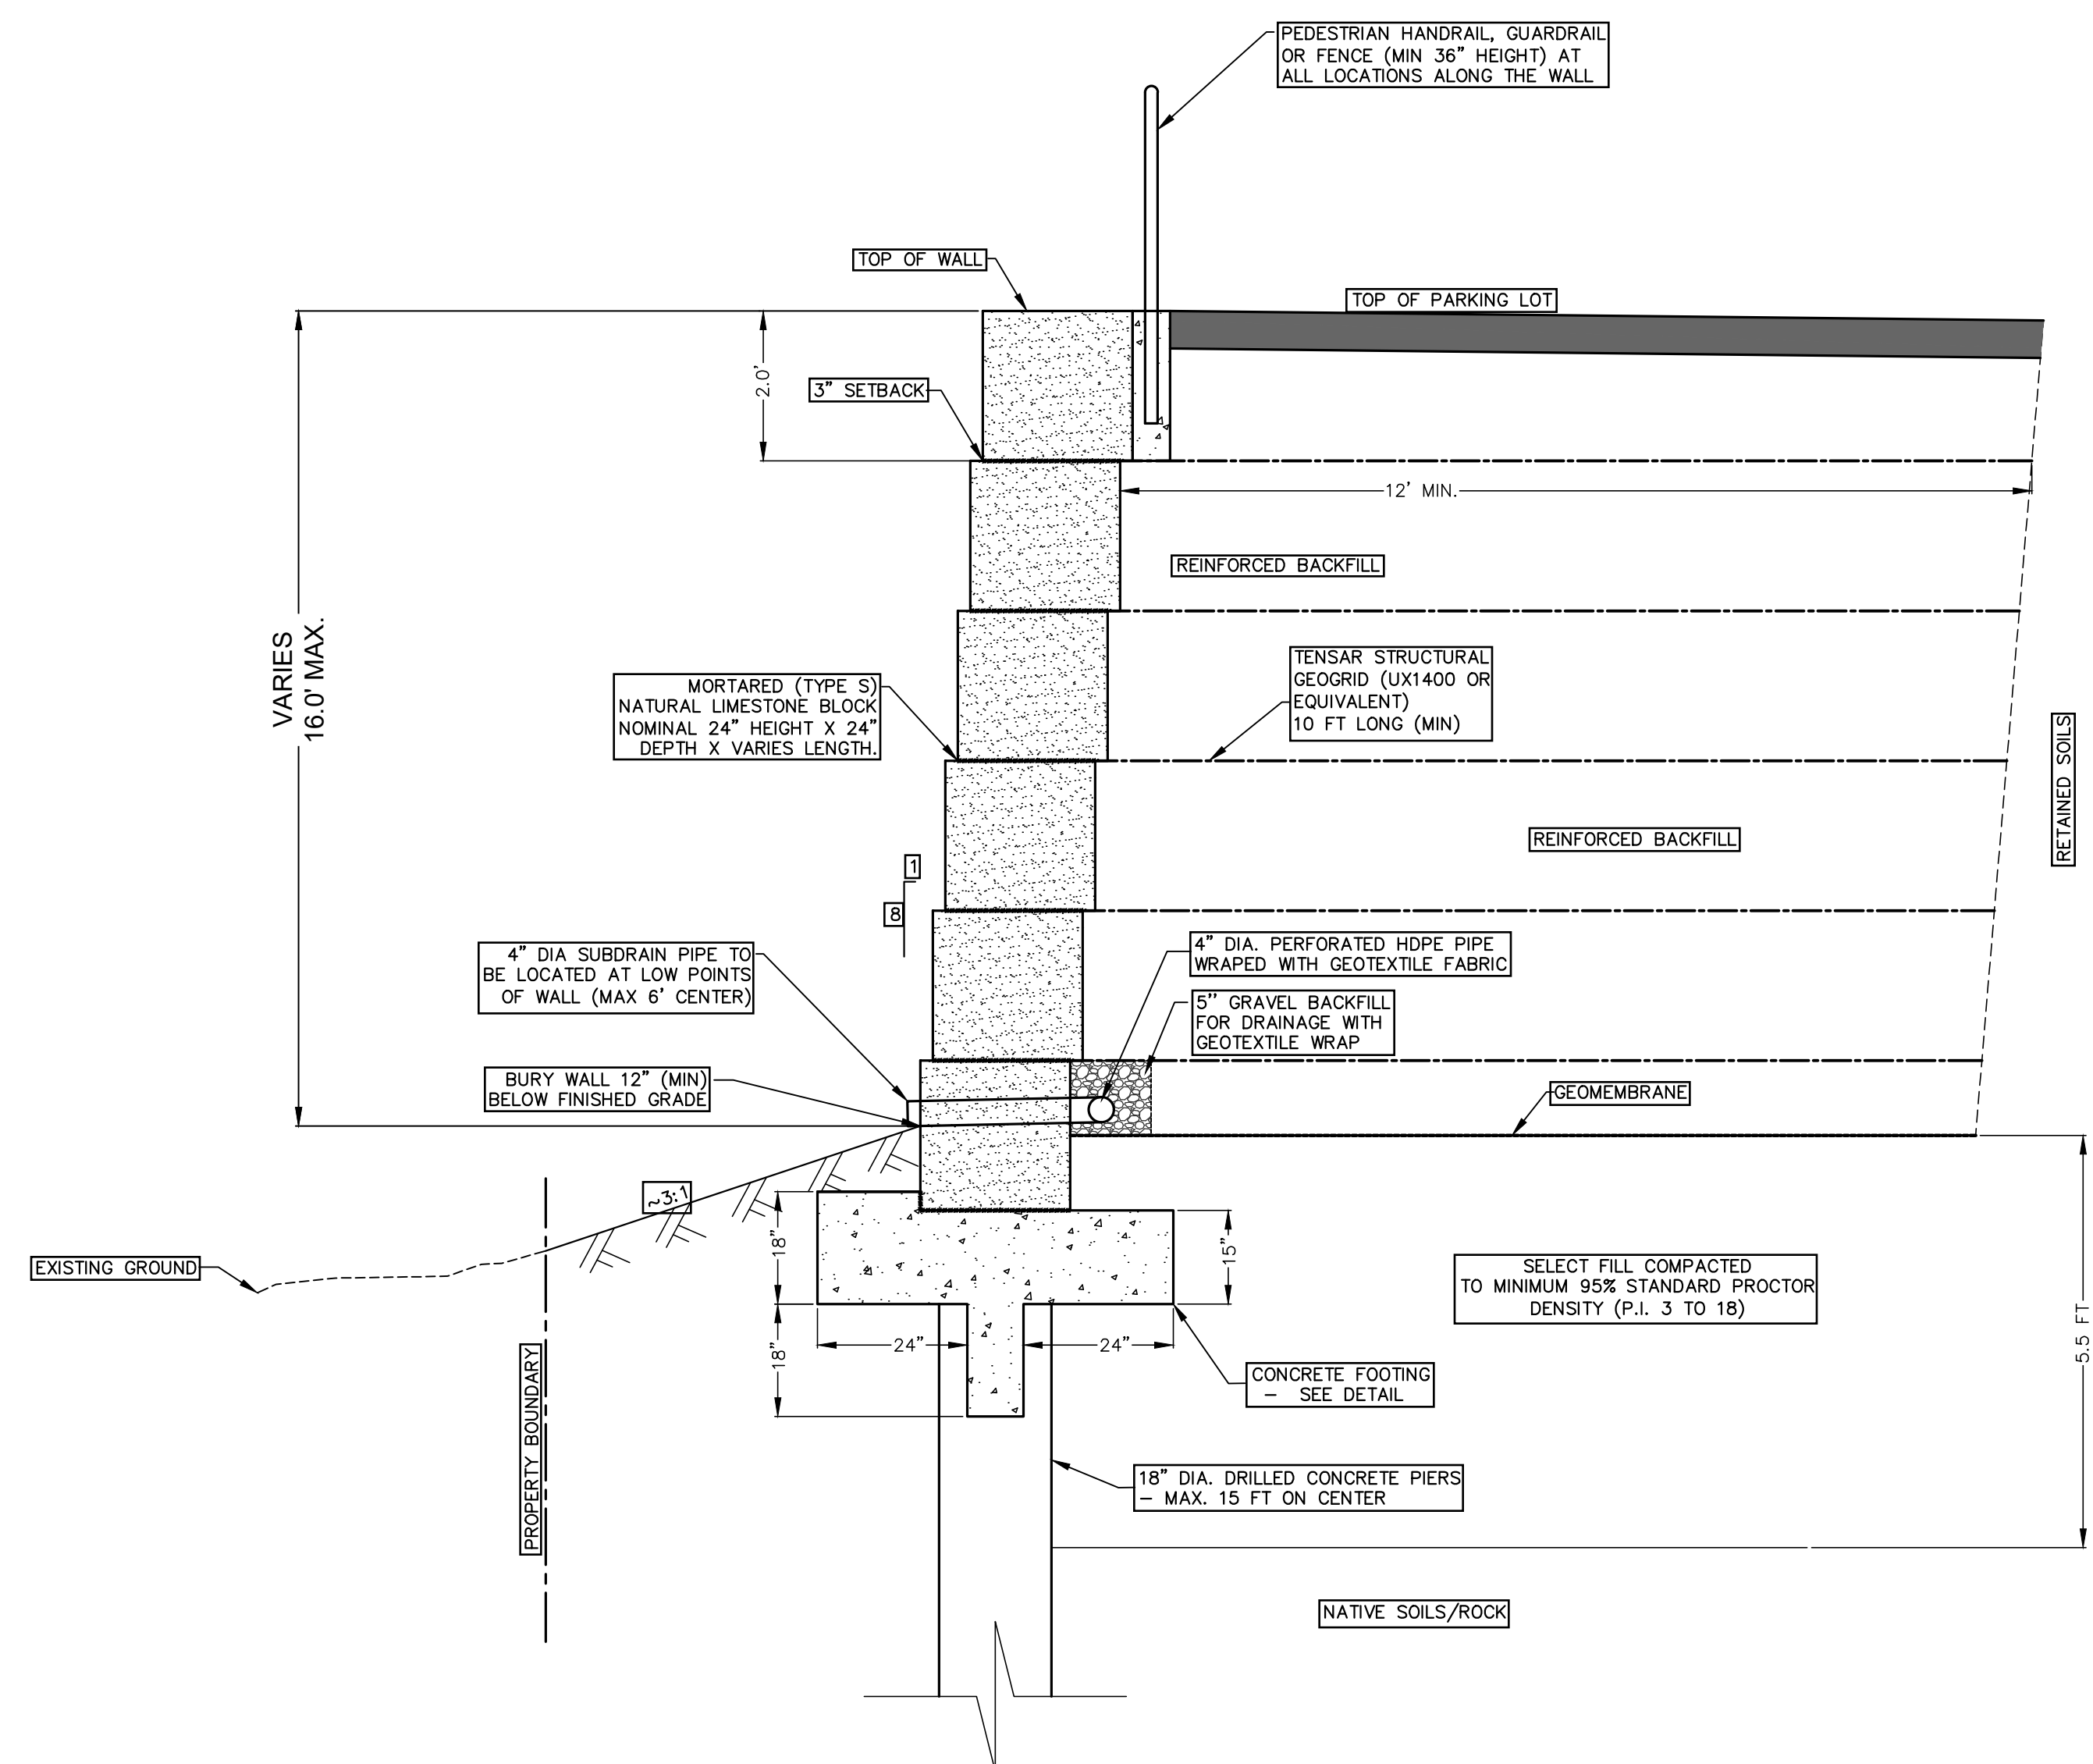

RETAINING WALL - S4
TYPICAL
1"=2'

RETAINING WALL PROFILES 2 OF 2



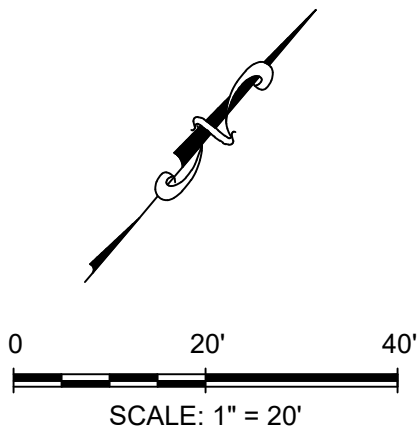


LEGEND

- PROPERTY BOUNDARY
- PROPOSED MAJOR CONTOUR
- PROPOSED MINOR CONTOUR

FILL DEPTHS FROM 4 TO 8 FEET
(AREA= 18,731 SQ.FT)

Elevations Table				
Number	Minimum Elevation	Maximum Elevation	Color	Area (SQ.FT)
1	4.0	8.0		18,731.00

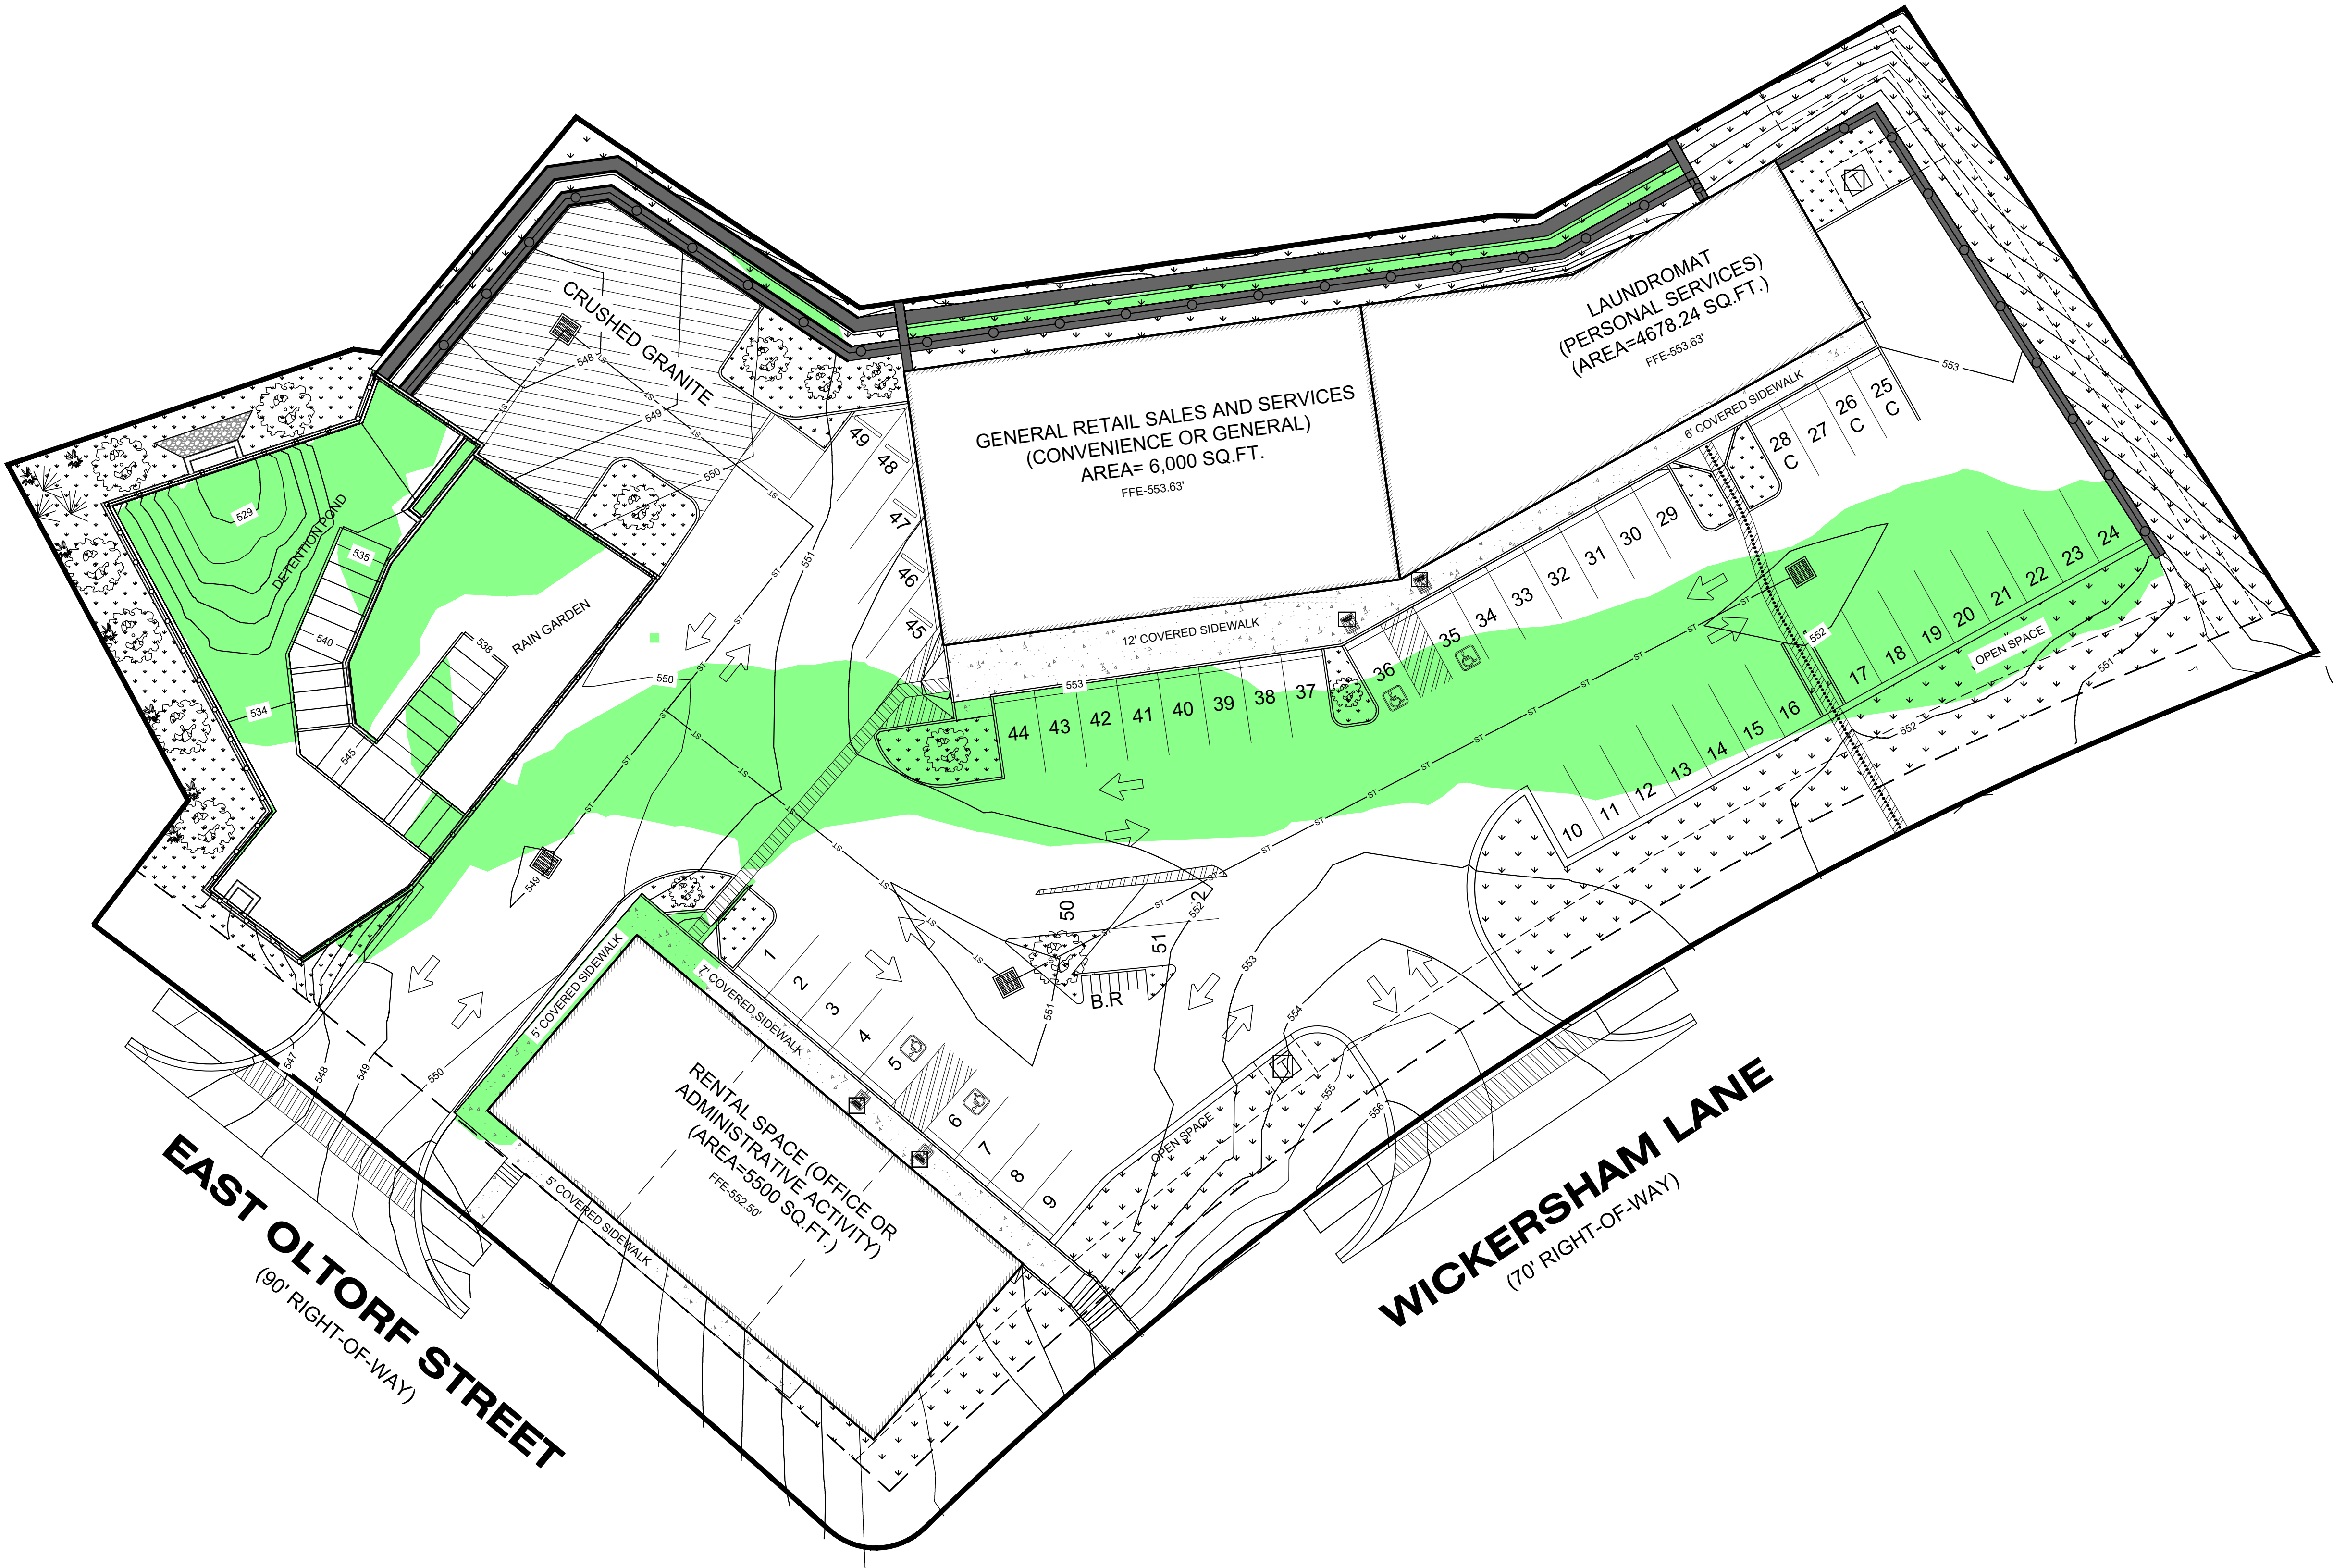

FILL DEPTHS FROM
4 TO 8 FEET



**SAXON
LOOMIS**
CONSULTING GROUP

2216 COLLEGE AVENUE AUSTIN, TEXAS 78704
PHONE: (512) 660-0500
F-19735 TBPE FIRM REGISTRATION NO.