


LEGEND

- 1 EXISTING POOL
- 2 EXISTING SPA
- 3 FIRE PIT
- 4 PARTERRE GARDEN
- 5 GARDEN FOLLY
- 6 EXISTING SPORTS COURT
- 7 RE-LOCATED IN-GROUND TRAMPOLINE
- 8 GARDEN ARBOR
- 9 POOL PERGOLA
- 10 EXISTING WOOD FENCE
- 11 SERVICE GATE
- 12 IRON GARDEN GATE (REF. NEXT PAGES)
- 13 STONE WALL W/ IRON RAILING (REF. NEXT PAGES)
- 14 VEHICULAR GATE
- 15 MECHANICAL AREA
- 16 ANTIQUE LIMESTONE PAVING
- 17 ANTIQUE FLAGSTONE PAVING
- 18 RECLAIMED COBBLE DRIVE
- 19 GRAVEL
- 20 TROUGH WATER FEATURE
- 21 ART FEATURE (BY OWNER)
- 22 EXISTING HERITAGE TREE
- 23 CONCRETE PAVING
- 24 EXISTING STONEWALL W/ IRON RAILING





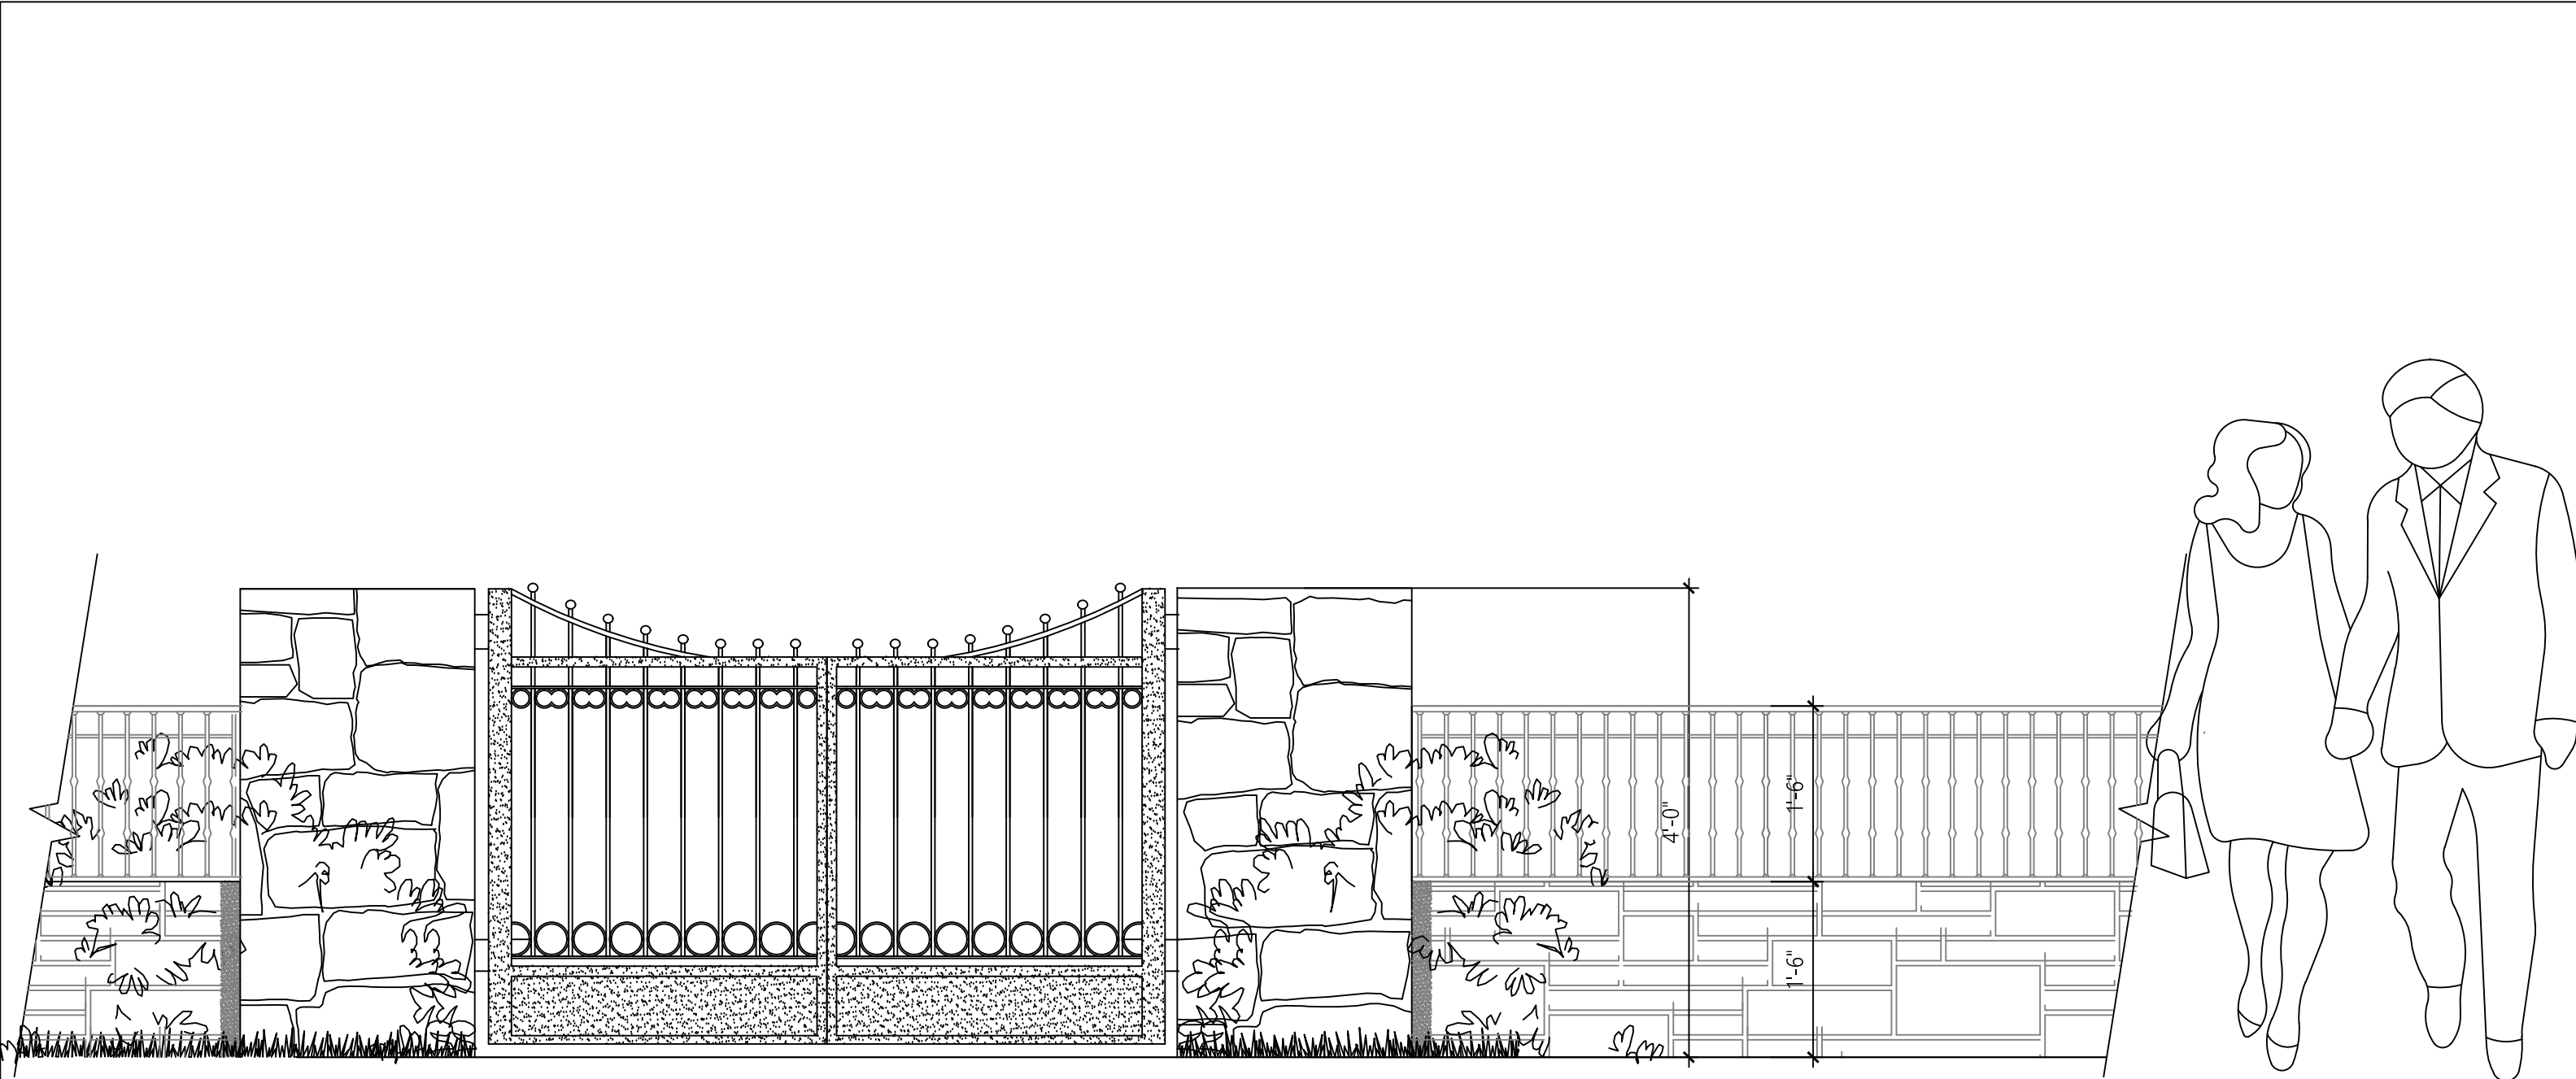

	Drawing Title: Entry Gate & Mailbox	Sketch Number: Scheme #1
	Project Name: 2900 TARRY TRAIL	
	Drawing Scale: 3/4" = 1'-0"	Date: Sept 13, 2023















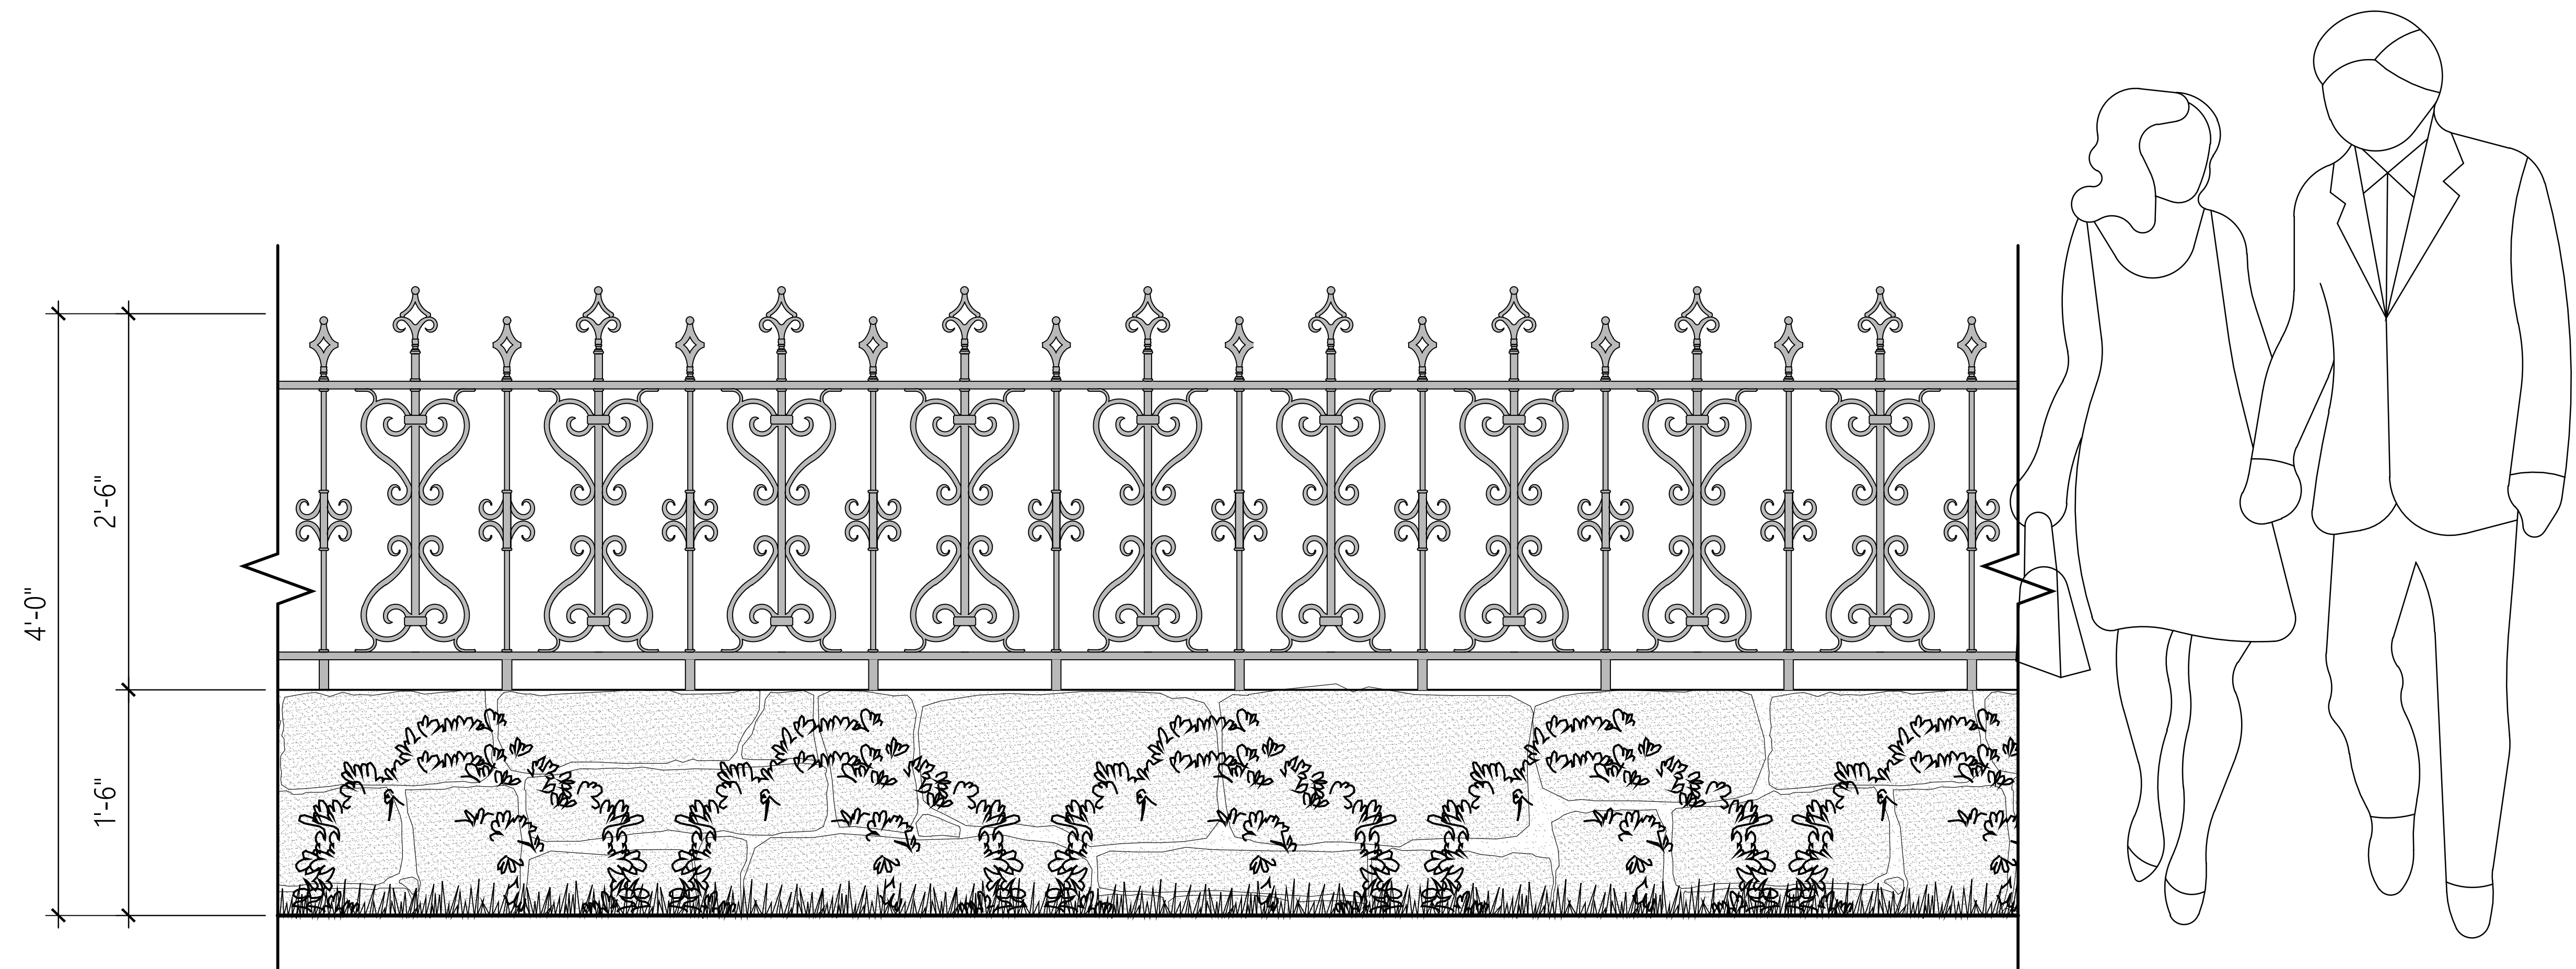


STONE ENTRY WALL W/ IRON RAILING

1-1/2" = 1'-0"

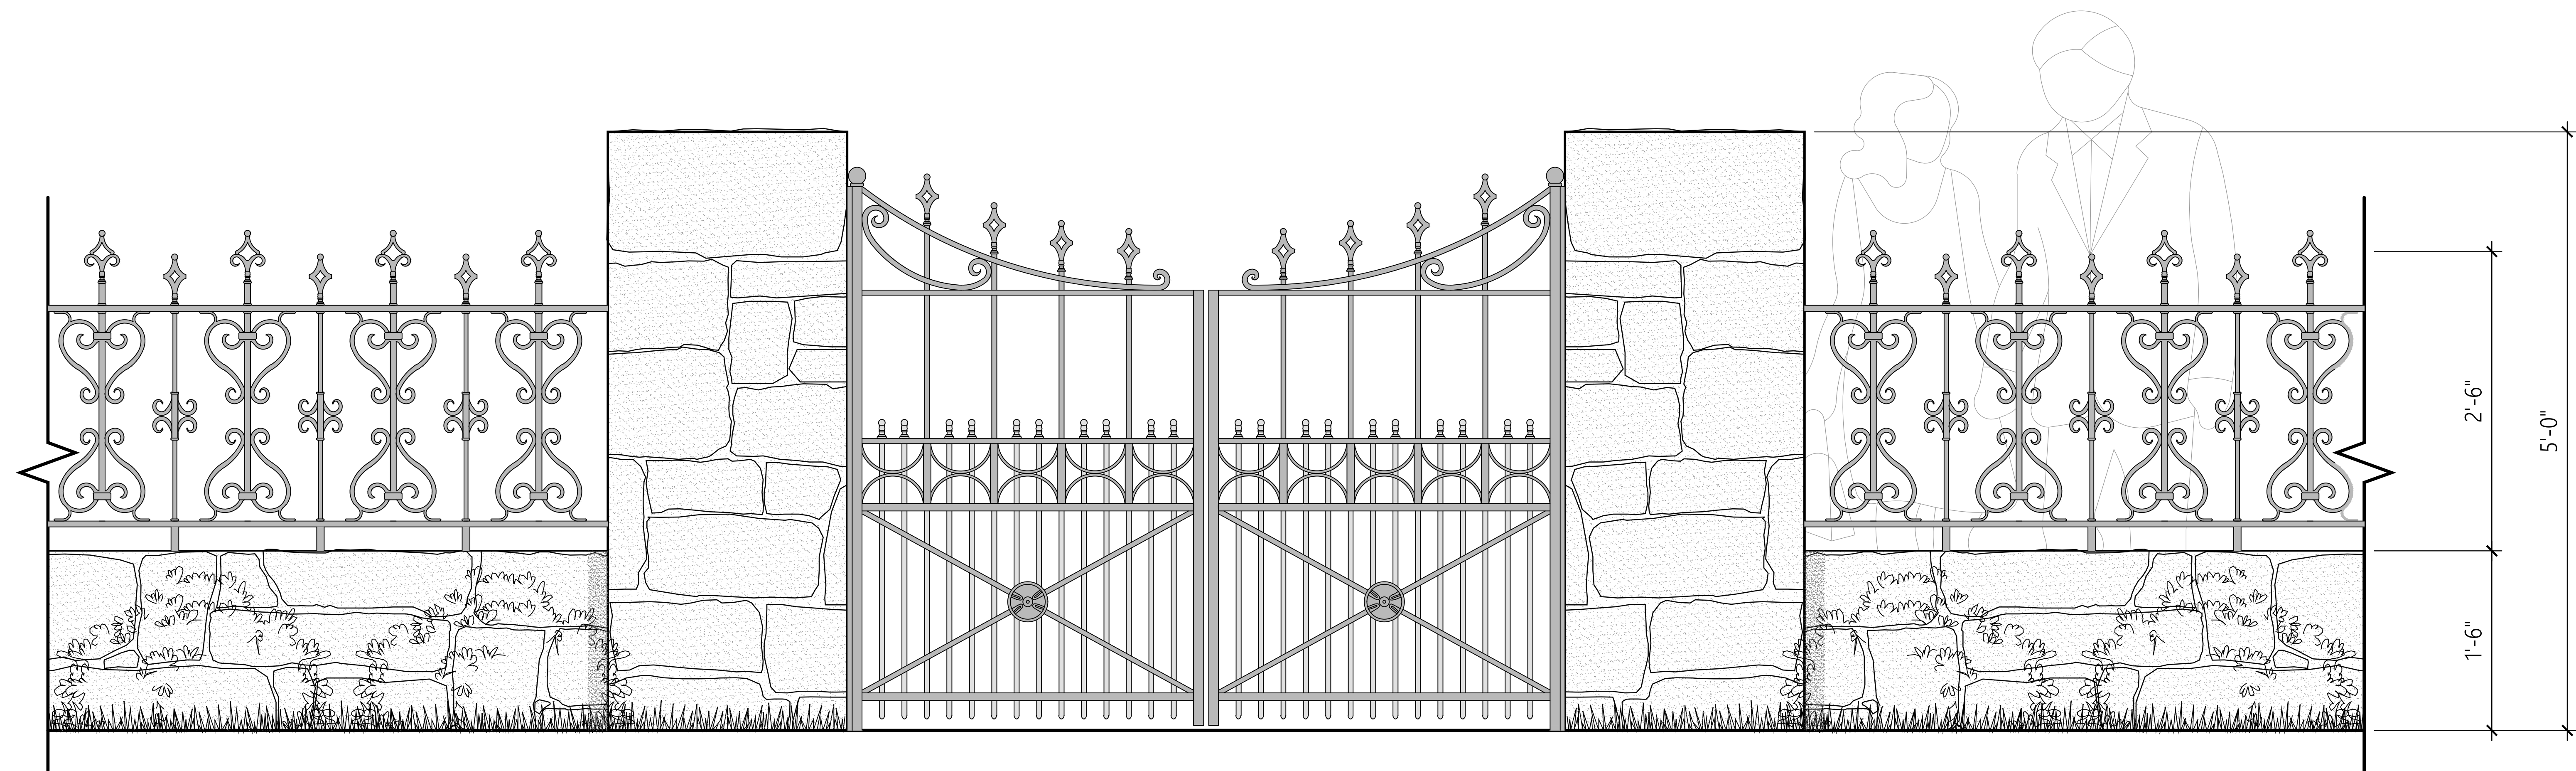

IRON PEDESTRIAN GATE AT ENTRY

1-1/2" = 1'-0"

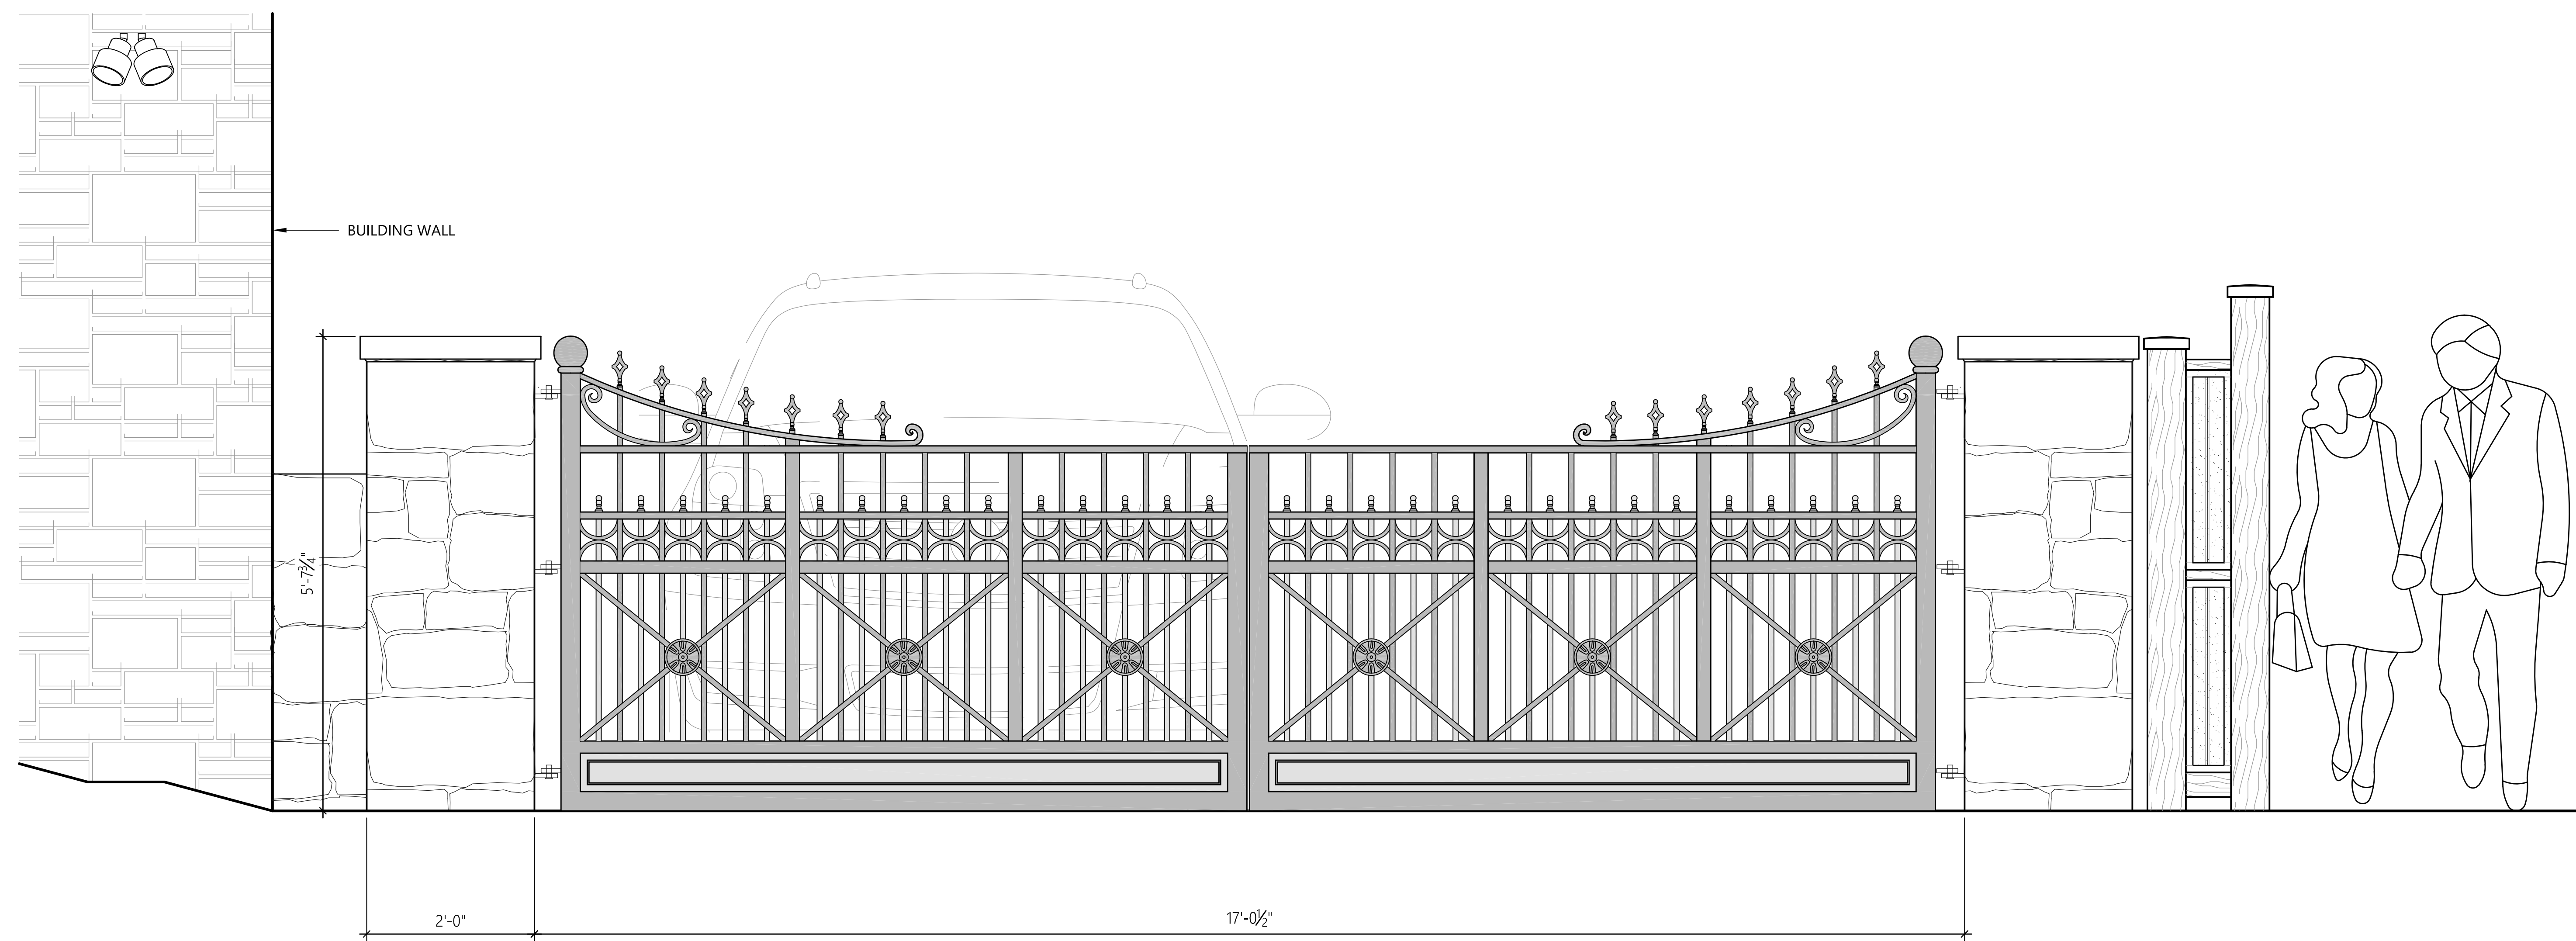

IRON VEHICULAR GATE AT ENTRY

1" = 1'-0"