


SPC-2009-0362(R)

P:\Active\6030_WCT_Design_B2\000_CAD\13_00 Dwg\13_06_01 Sheet\WC06-Civil\WC06-041-C-P-DOCK.dwg Plotted: 5/27/2010 2:39:45 PM Layout: Sheet

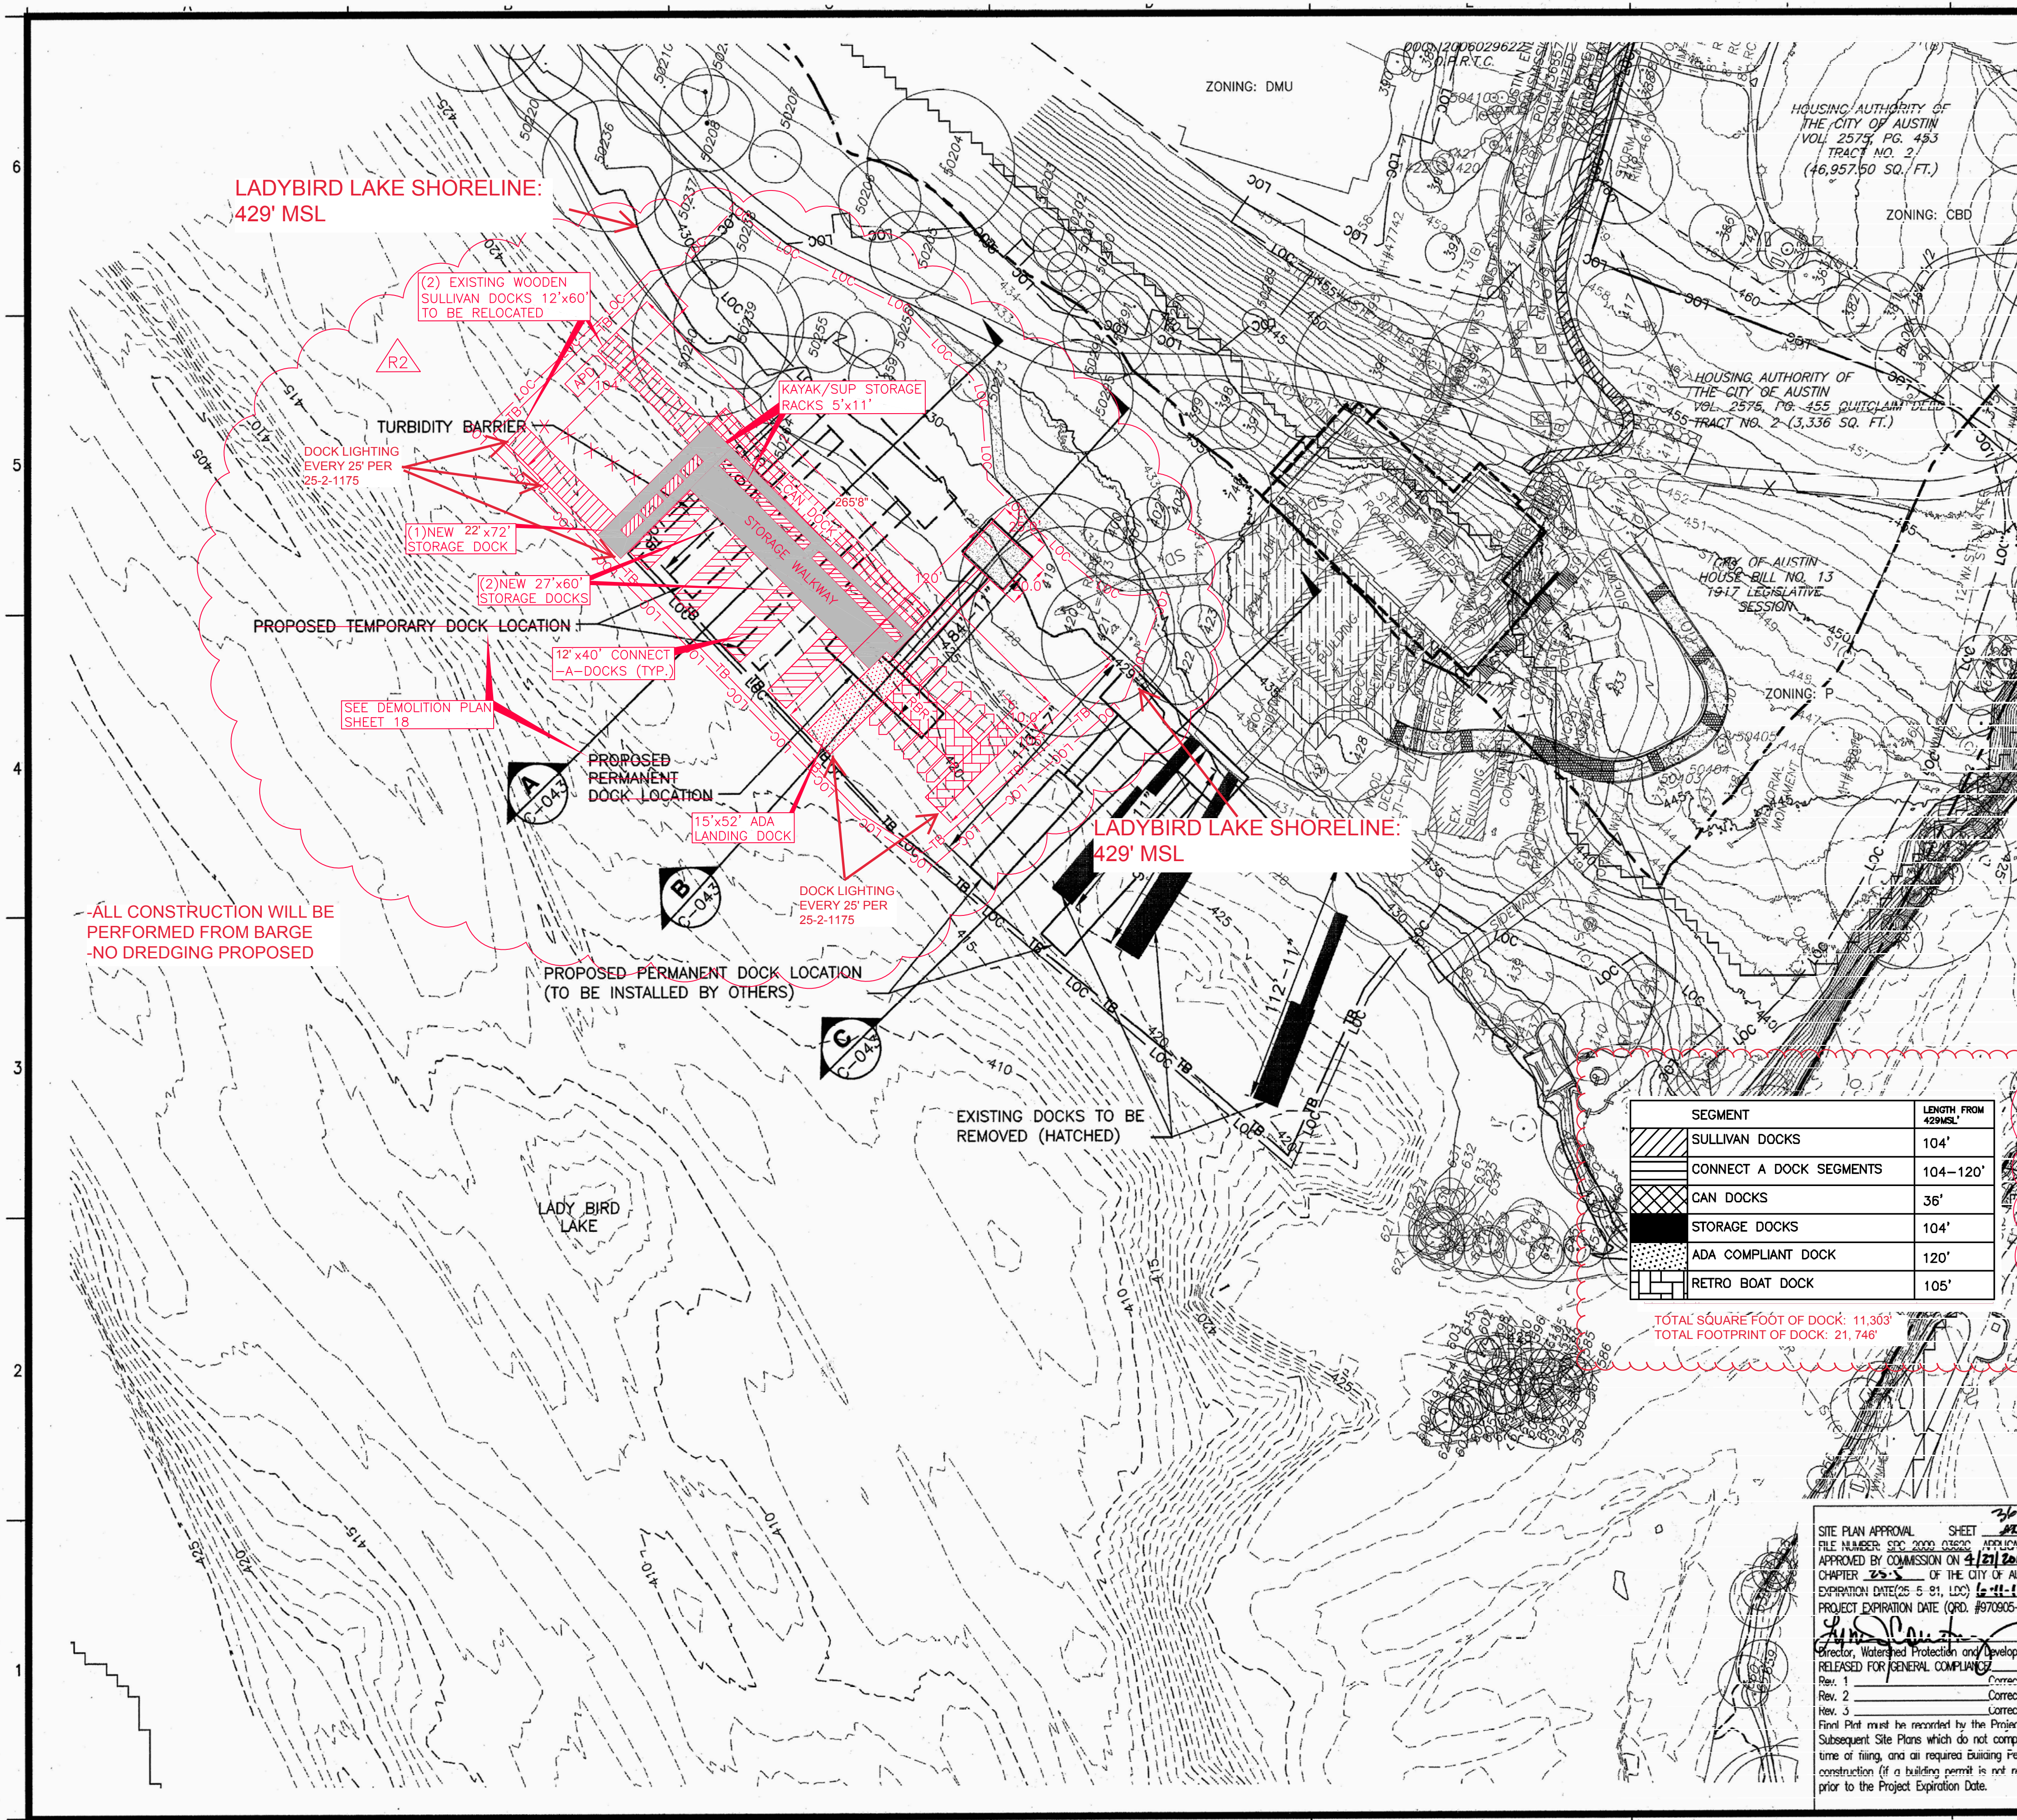

SITE PLAN APPROVAL SHEET **26** OF **51**
 FILE NUMBER: SPC-2009-0362C APPLICATION DATE: 12-14-2009
 APPROVED BY COMMISSION ON **4/21/2010** UNDER SECTION **141** OF
 CHAPTER **25-5** OF THE CITY OF AUSTIN CODE.
 EXPIRATION DATE (25-5-51, LOC) **6-11-12** CASE NUMBER **17404** CATEGORY
 PROJECT EXPIRATION DATE (ORD. #970905-A) **12-14-2014** DMFZ DOZ **X**
Joshua F. Henke
 Director, Watershed Protection and Development Review
 RELEASED FOR GENERAL COMPLAINT **6-14-10** ZONING **P**
 Rev. 1 Correction 1
 Rev. 2 Correction 2
 Rev. 3 Correction 3
 Final Plan must be recorded by the Project Expiration Date. If applicable, Subsequent Site Plans which do not comply with the Code current at the time of filing, and all required Building Permits and/or a notice of construction (if a building permit is not required), must also be approved prior to the Project Expiration Date.

THIS SEAL APPEARING ON THIS DOCUMENT WAS AUTHORIZED BY JOSHUA F. HENKE 92601 P.E. NO. 92601 ON **6-14-10**

Espey Consultants, Inc.
 4801 SOUTHWEST PARKWAY
 PARKWAY 2, SUITE 100
 AUSTIN, TEXAS 78735
 (512) 326-5659
 TBPE #F-293

Sheet **36** of **39**

SPC-2009-0362C **R2**