

**HIGHLAND  
LAKES  
ENGINEERING**  
BOX 1164  
KINGSLAND, TEXAS 78639  
Tel. : (830) 637-9584  
TX REG. # F-9209


STATE OF TEXAS  
REGISTERED  
PROFESSIONAL ENGINEER  
BRADLEY W. SHAW  
44268

5-5-22

**AQUA PERMITS  
LLC**  
AUSTIN TEXAS  
DESIGN, PERMITTING,  
CONSULTING, & MORE  
ON THE SHORE OF LAKE  
AUSTIN IN THE BEAUTIFUL  
STATE OF TEXAS, UNITED  
STATES OF AMERICA.



**WALLER CREEK  
TUNNEL PROJECT  
74 TRINITY**

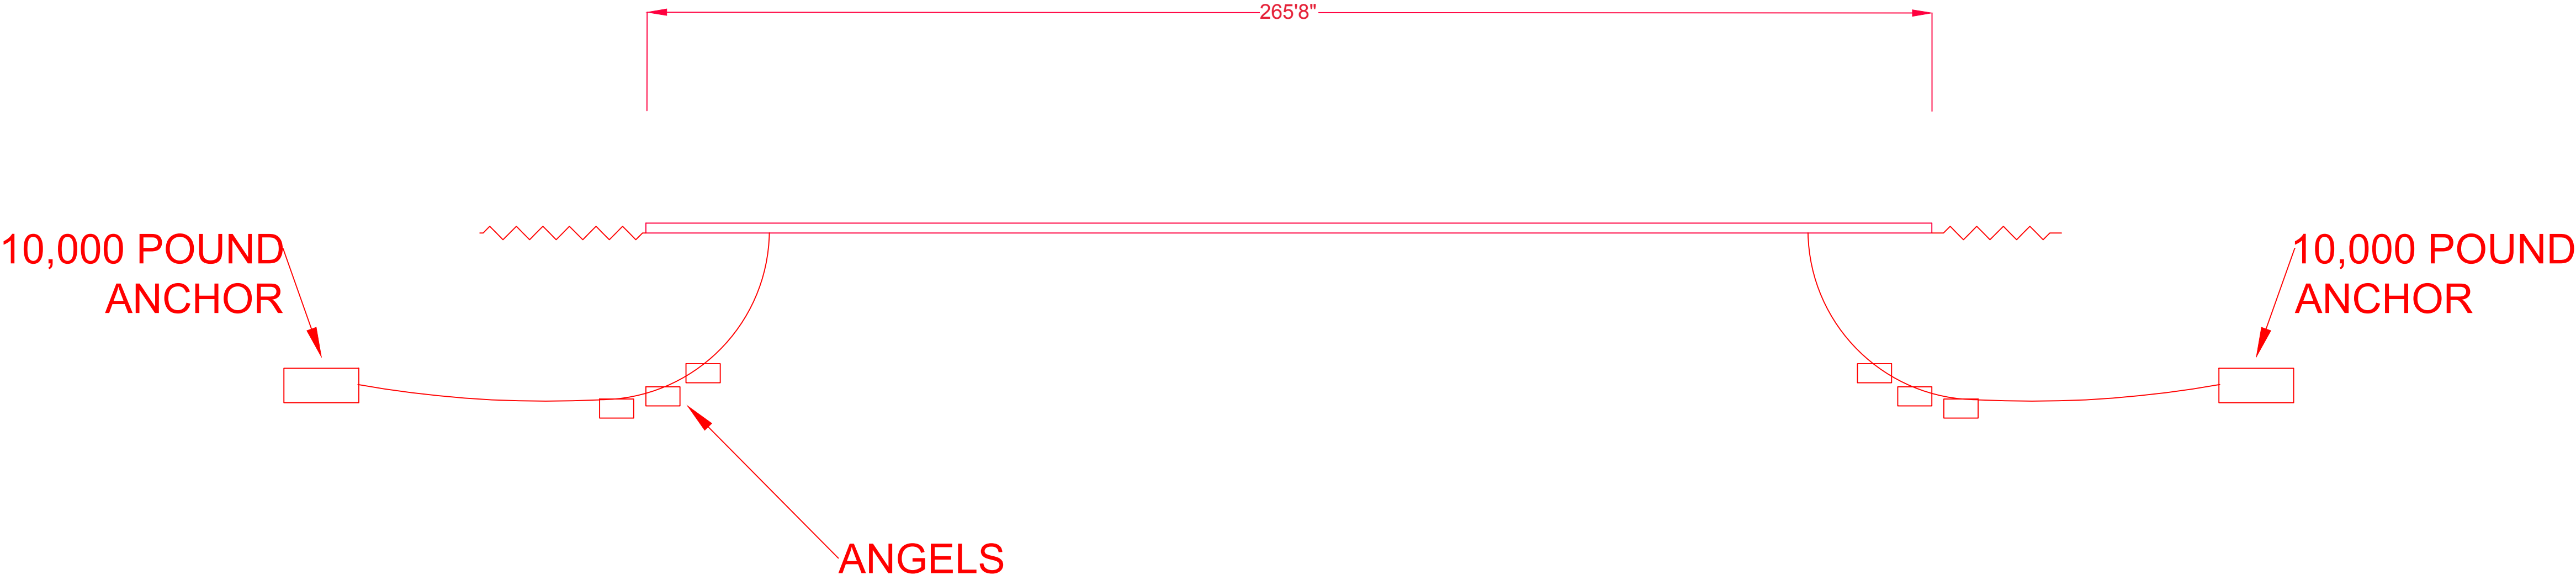

DATE  
**04/29/2022**


SCALE

ENGINEER

DRAFTER  
**AQUA PERMITS**


TITLE  
**SP-2009-0362C R2**

SHEET  
**DOCK LAYOUT  
WIDTH  
89 OF 91**

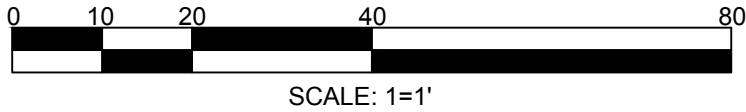

**HIGHLAND  
LAKES  
ENGINEERING**  
BOX 1164  
KINGSLAND, TEXAS 78639  
Tel. : (830) 637-9584  
TX REG. # F-9209

**5-5-22**

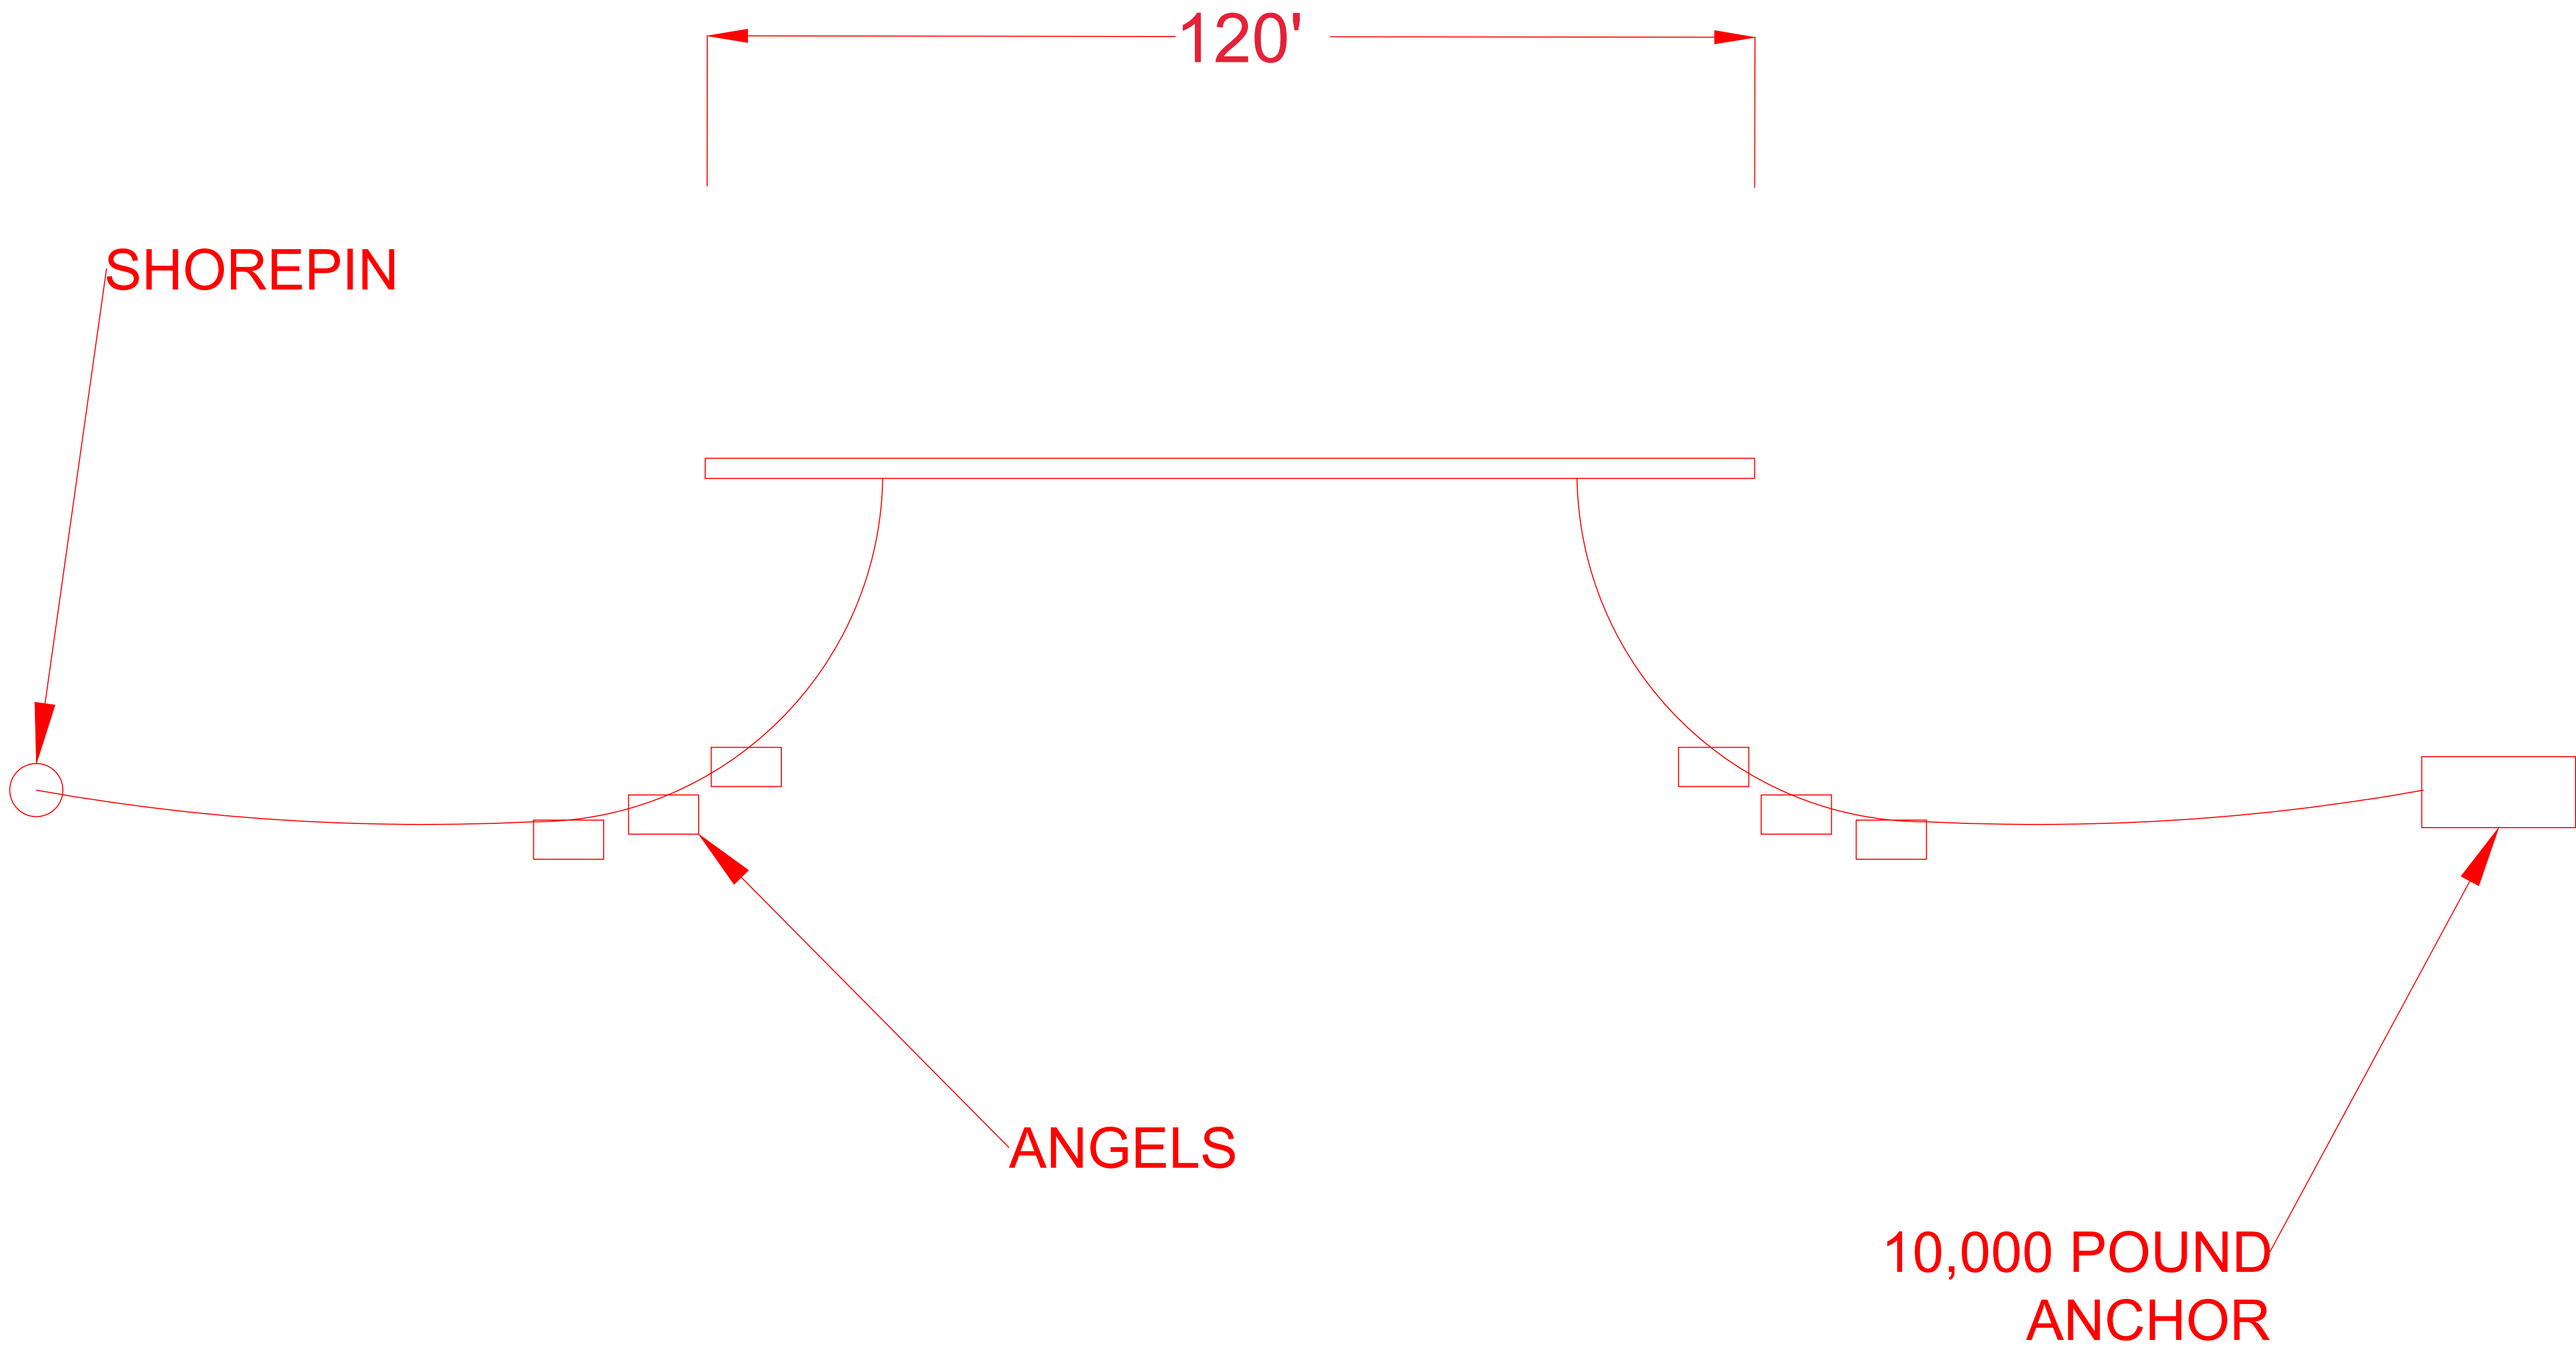

**AQUA PERMITS  
LLC**  
AUSTIN TEXAS  
DESIGN, PERMITTING,  
CONSULTING, & MORE  
ON THE SHORE OF LAKE  
AUSTIN IN THE BEAUTIFUL  
STATE OF TEXAS, UNITED  
STATES OF AMERICA.



**WALLER CREEK  
TUNNEL PROJECT  
74 TRINITY**

DATE  
**04/29/2022**


SCALE

ENGINEER

DRAFTER  
**AQUA PERMITS**

TITLE  
**SP-2009-0362C R2**

SHEET  
**DOCK LAYOUT  
LENGTH  
SHEET  
90 OF 91**

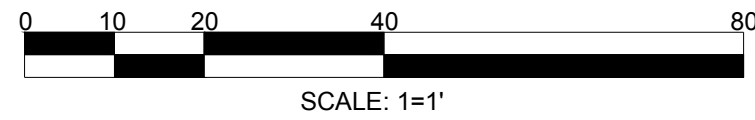


**HIGHLAND  
LAKES  
ENGINEERING**

BOX 1164  
KINGSLAND, TEXAS 78639  
Tel. : (830) 637-9584  
TX REG. # F-9209

STATE OF TEXAS  
BRADLEY W. SHAW  
44268  
REGISTERED  
PROFESSIONAL ENGINEER  
**5-5-22**

**AQUA PERMITS  
LLC**  
AUSTIN TEXAS  
DESIGN, PERMITTING,  
CONSULTING, & M&S  
ON THE SHORE OF LAKE  
AUSTIN IN THE BEAUTIFUL  
STATE OF TEXAS, UNITED  
STATES OF AMERICA.

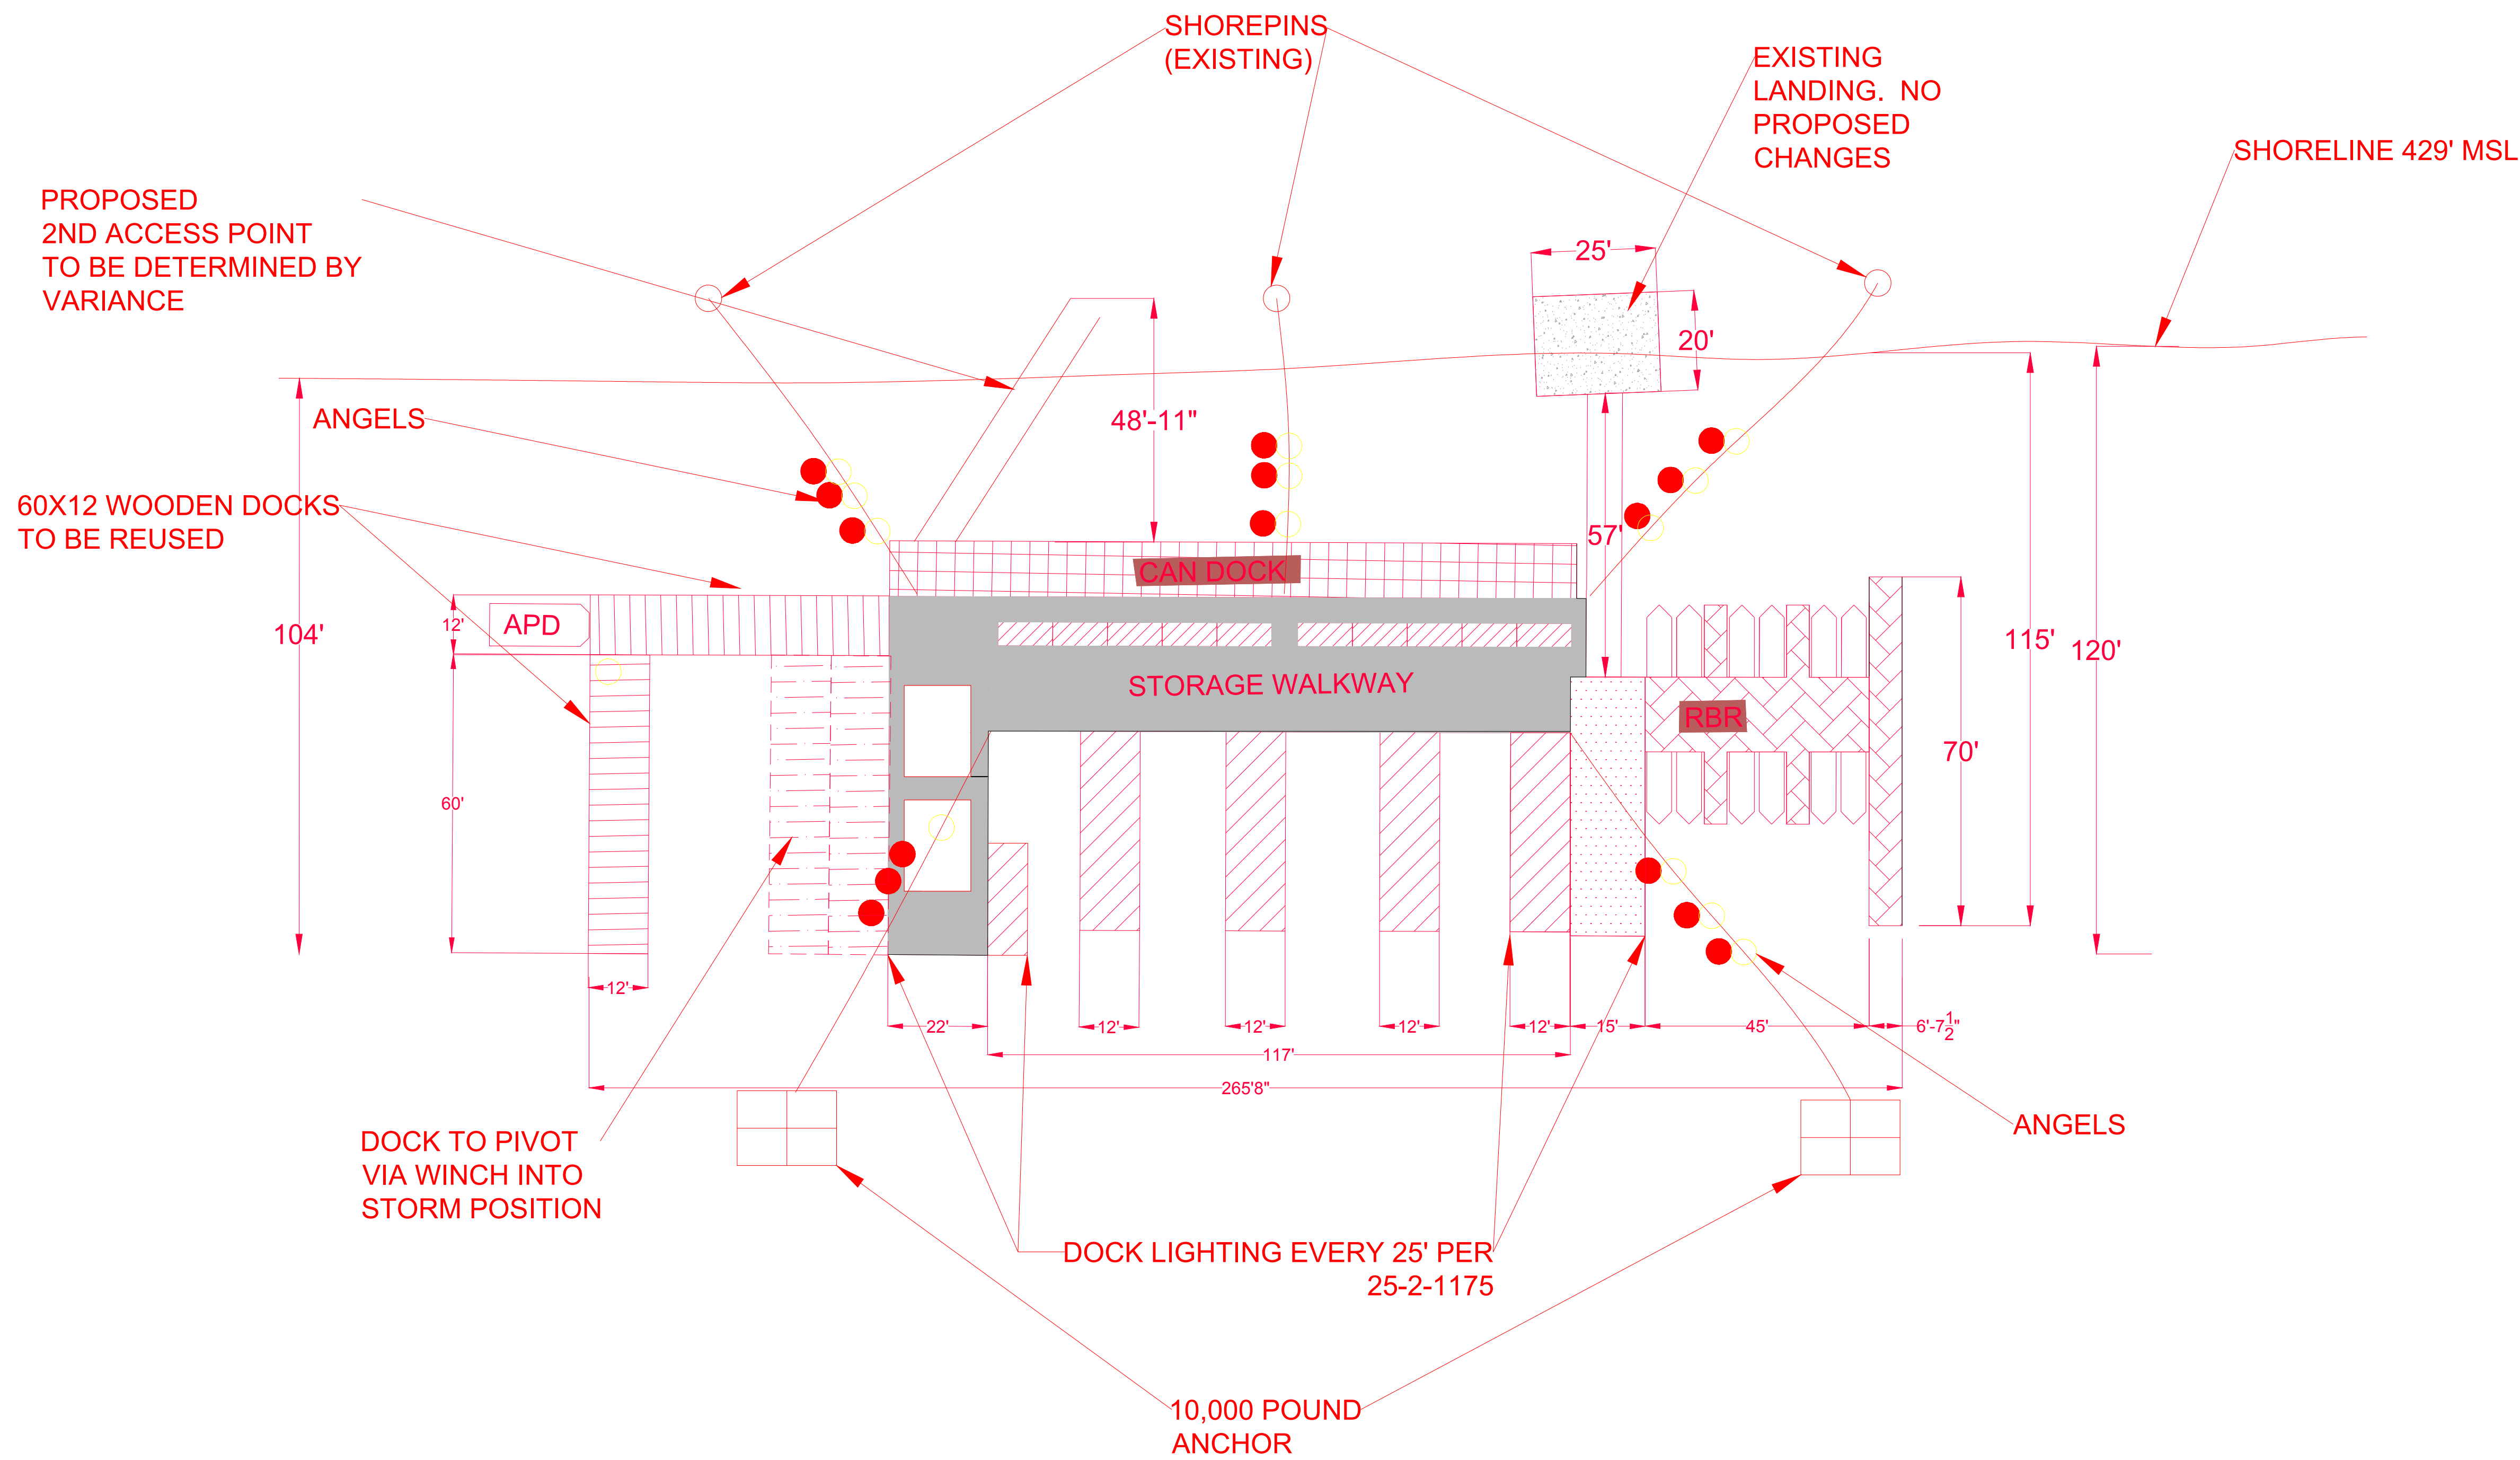

**WALLER CREEK  
TUNNEL PROJECT  
74 TRINITY**

DATE	04/29/2022
SCALE	
ENGINEER	
DRAFTER	AQUA PERMITS
FILE	SP-2009-0362C
SHEET	DOCK LAYOUT SHEET 91 OF 91