


11/16/2023 3:48:48 PM AutoCAD Docs \\State Bar of Texas\\202074 - SBOT\_P22.rvt

2020.01.20


4 | BUILDING ELEVATION - SOUTH - PRESENTATION  
A6 | 1/8" = 1'-0"

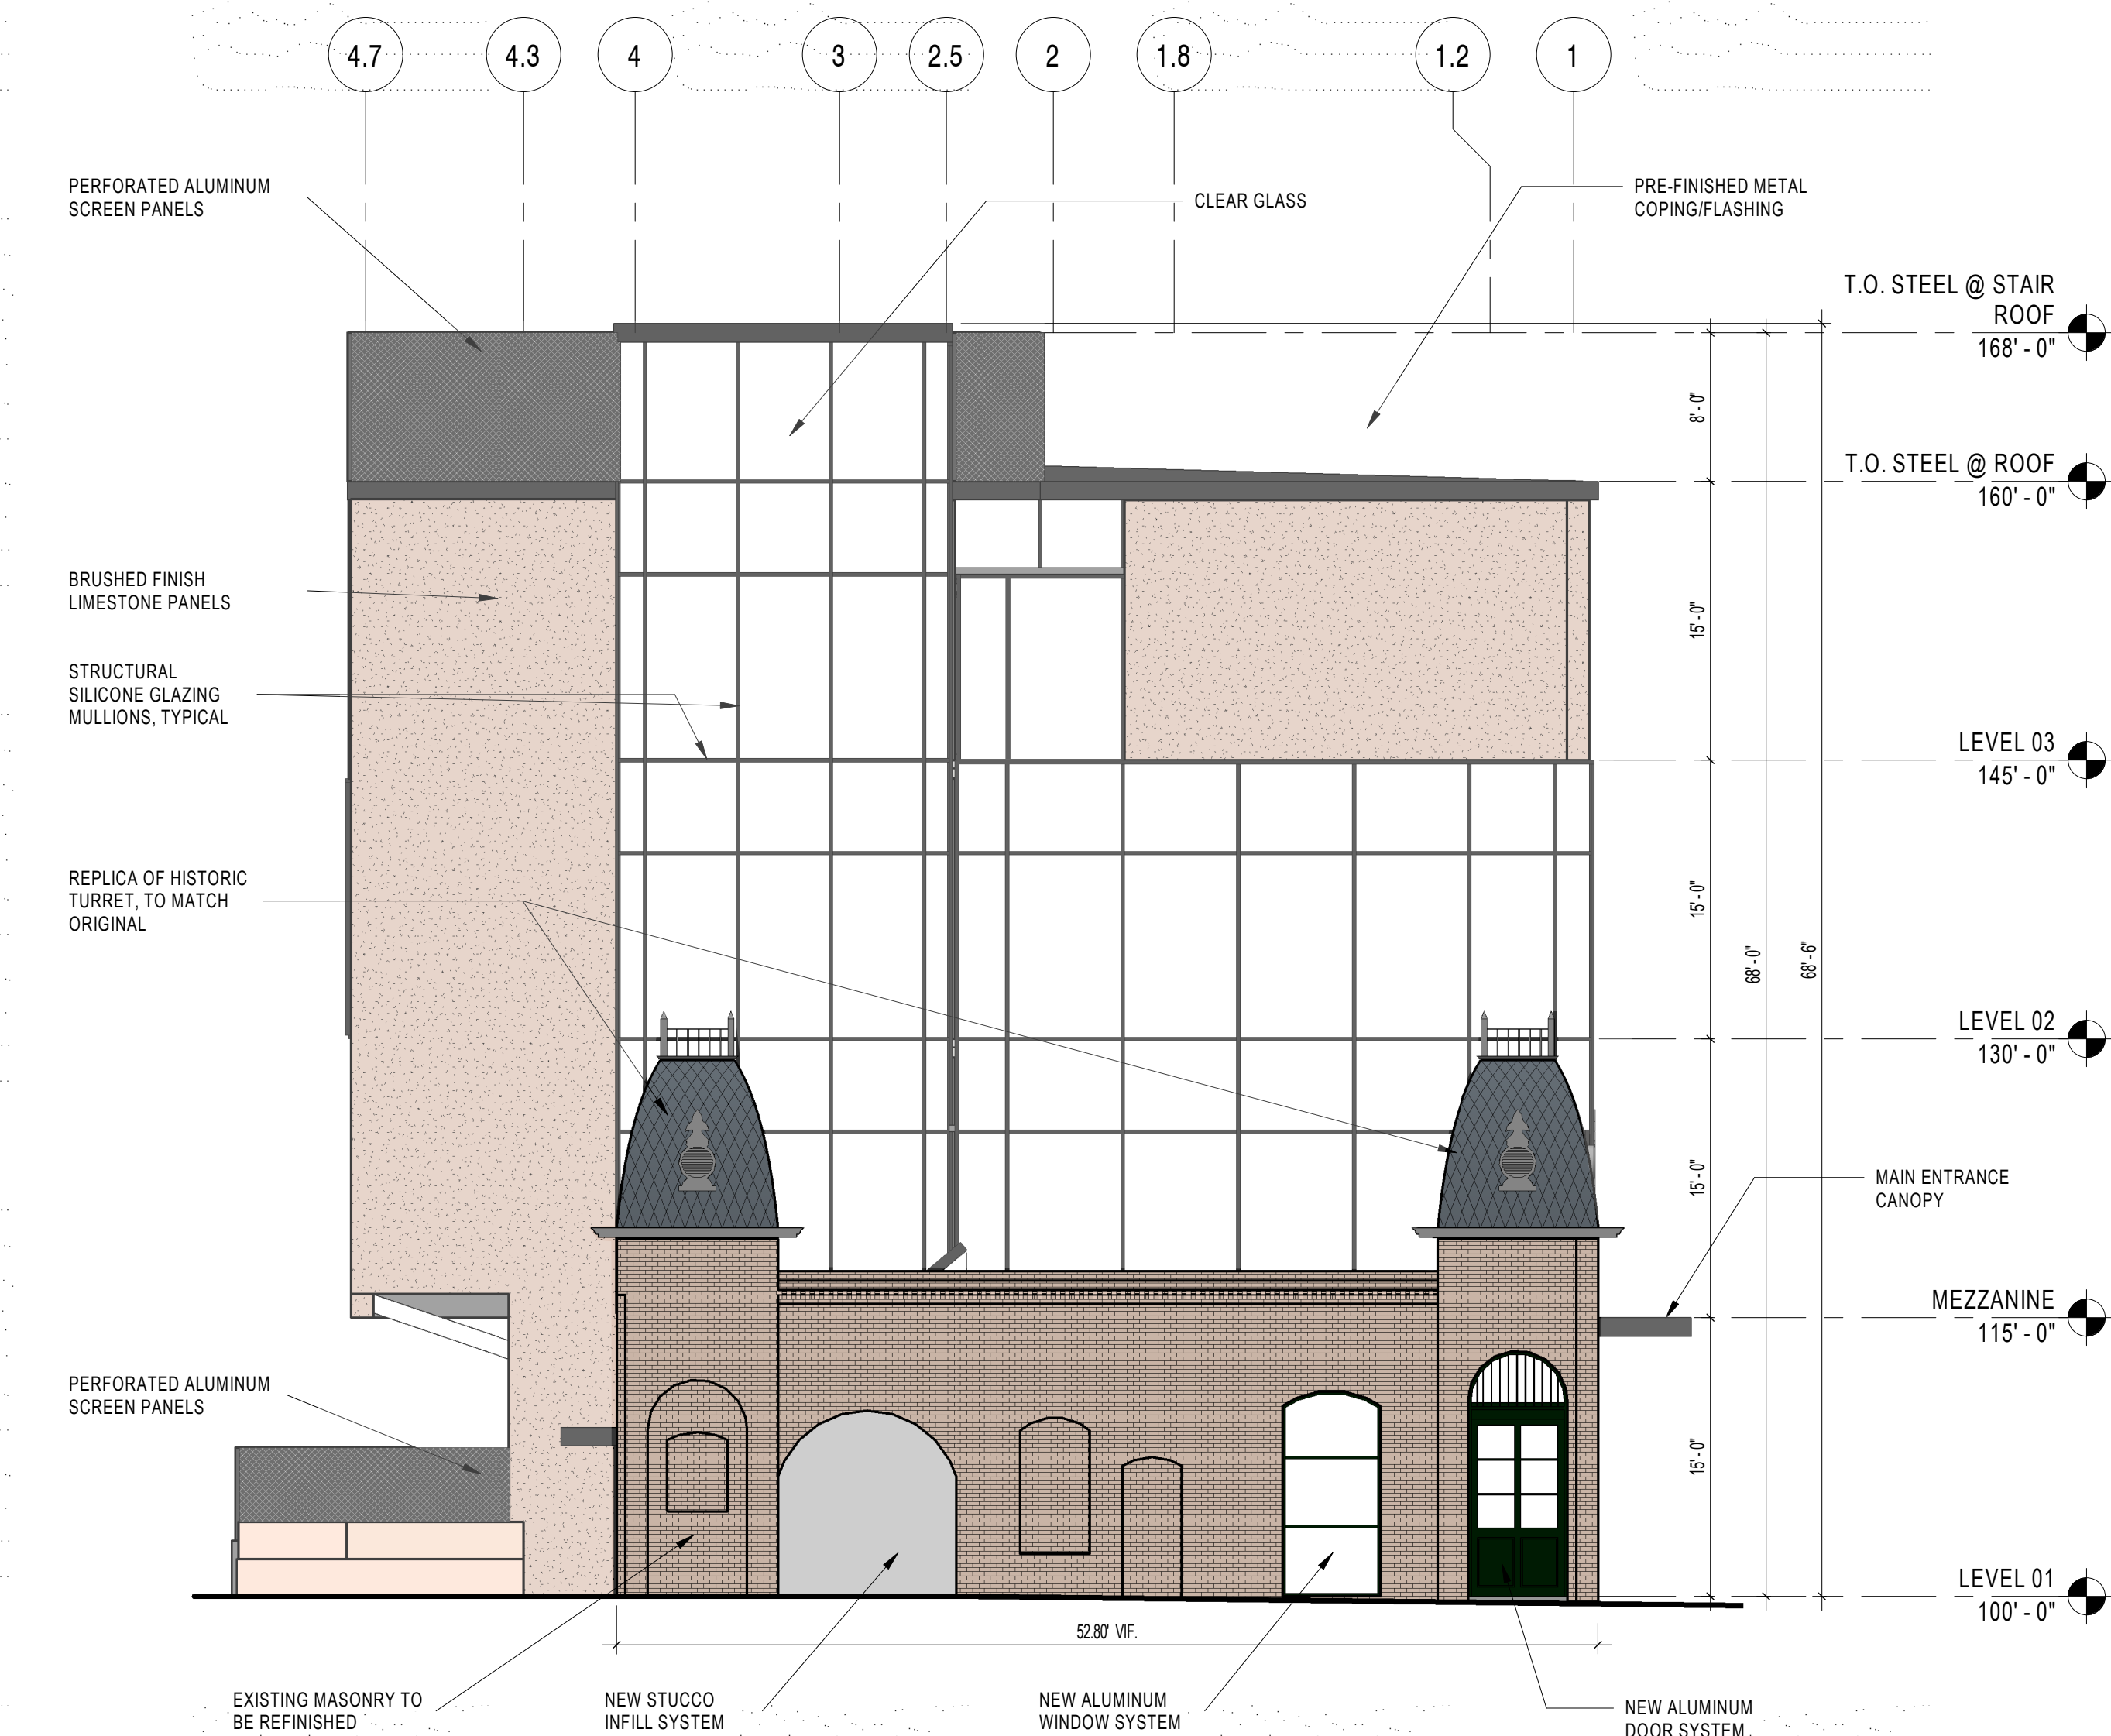

2 | BUILDING ELEVATION - NORTH - PRESENTATION  
A6 | 1/8" = 1'-0"



3 | BUILDING ELEVATION - EAST - PRESENTATION  
A6 | 1/8" = 1'-0"

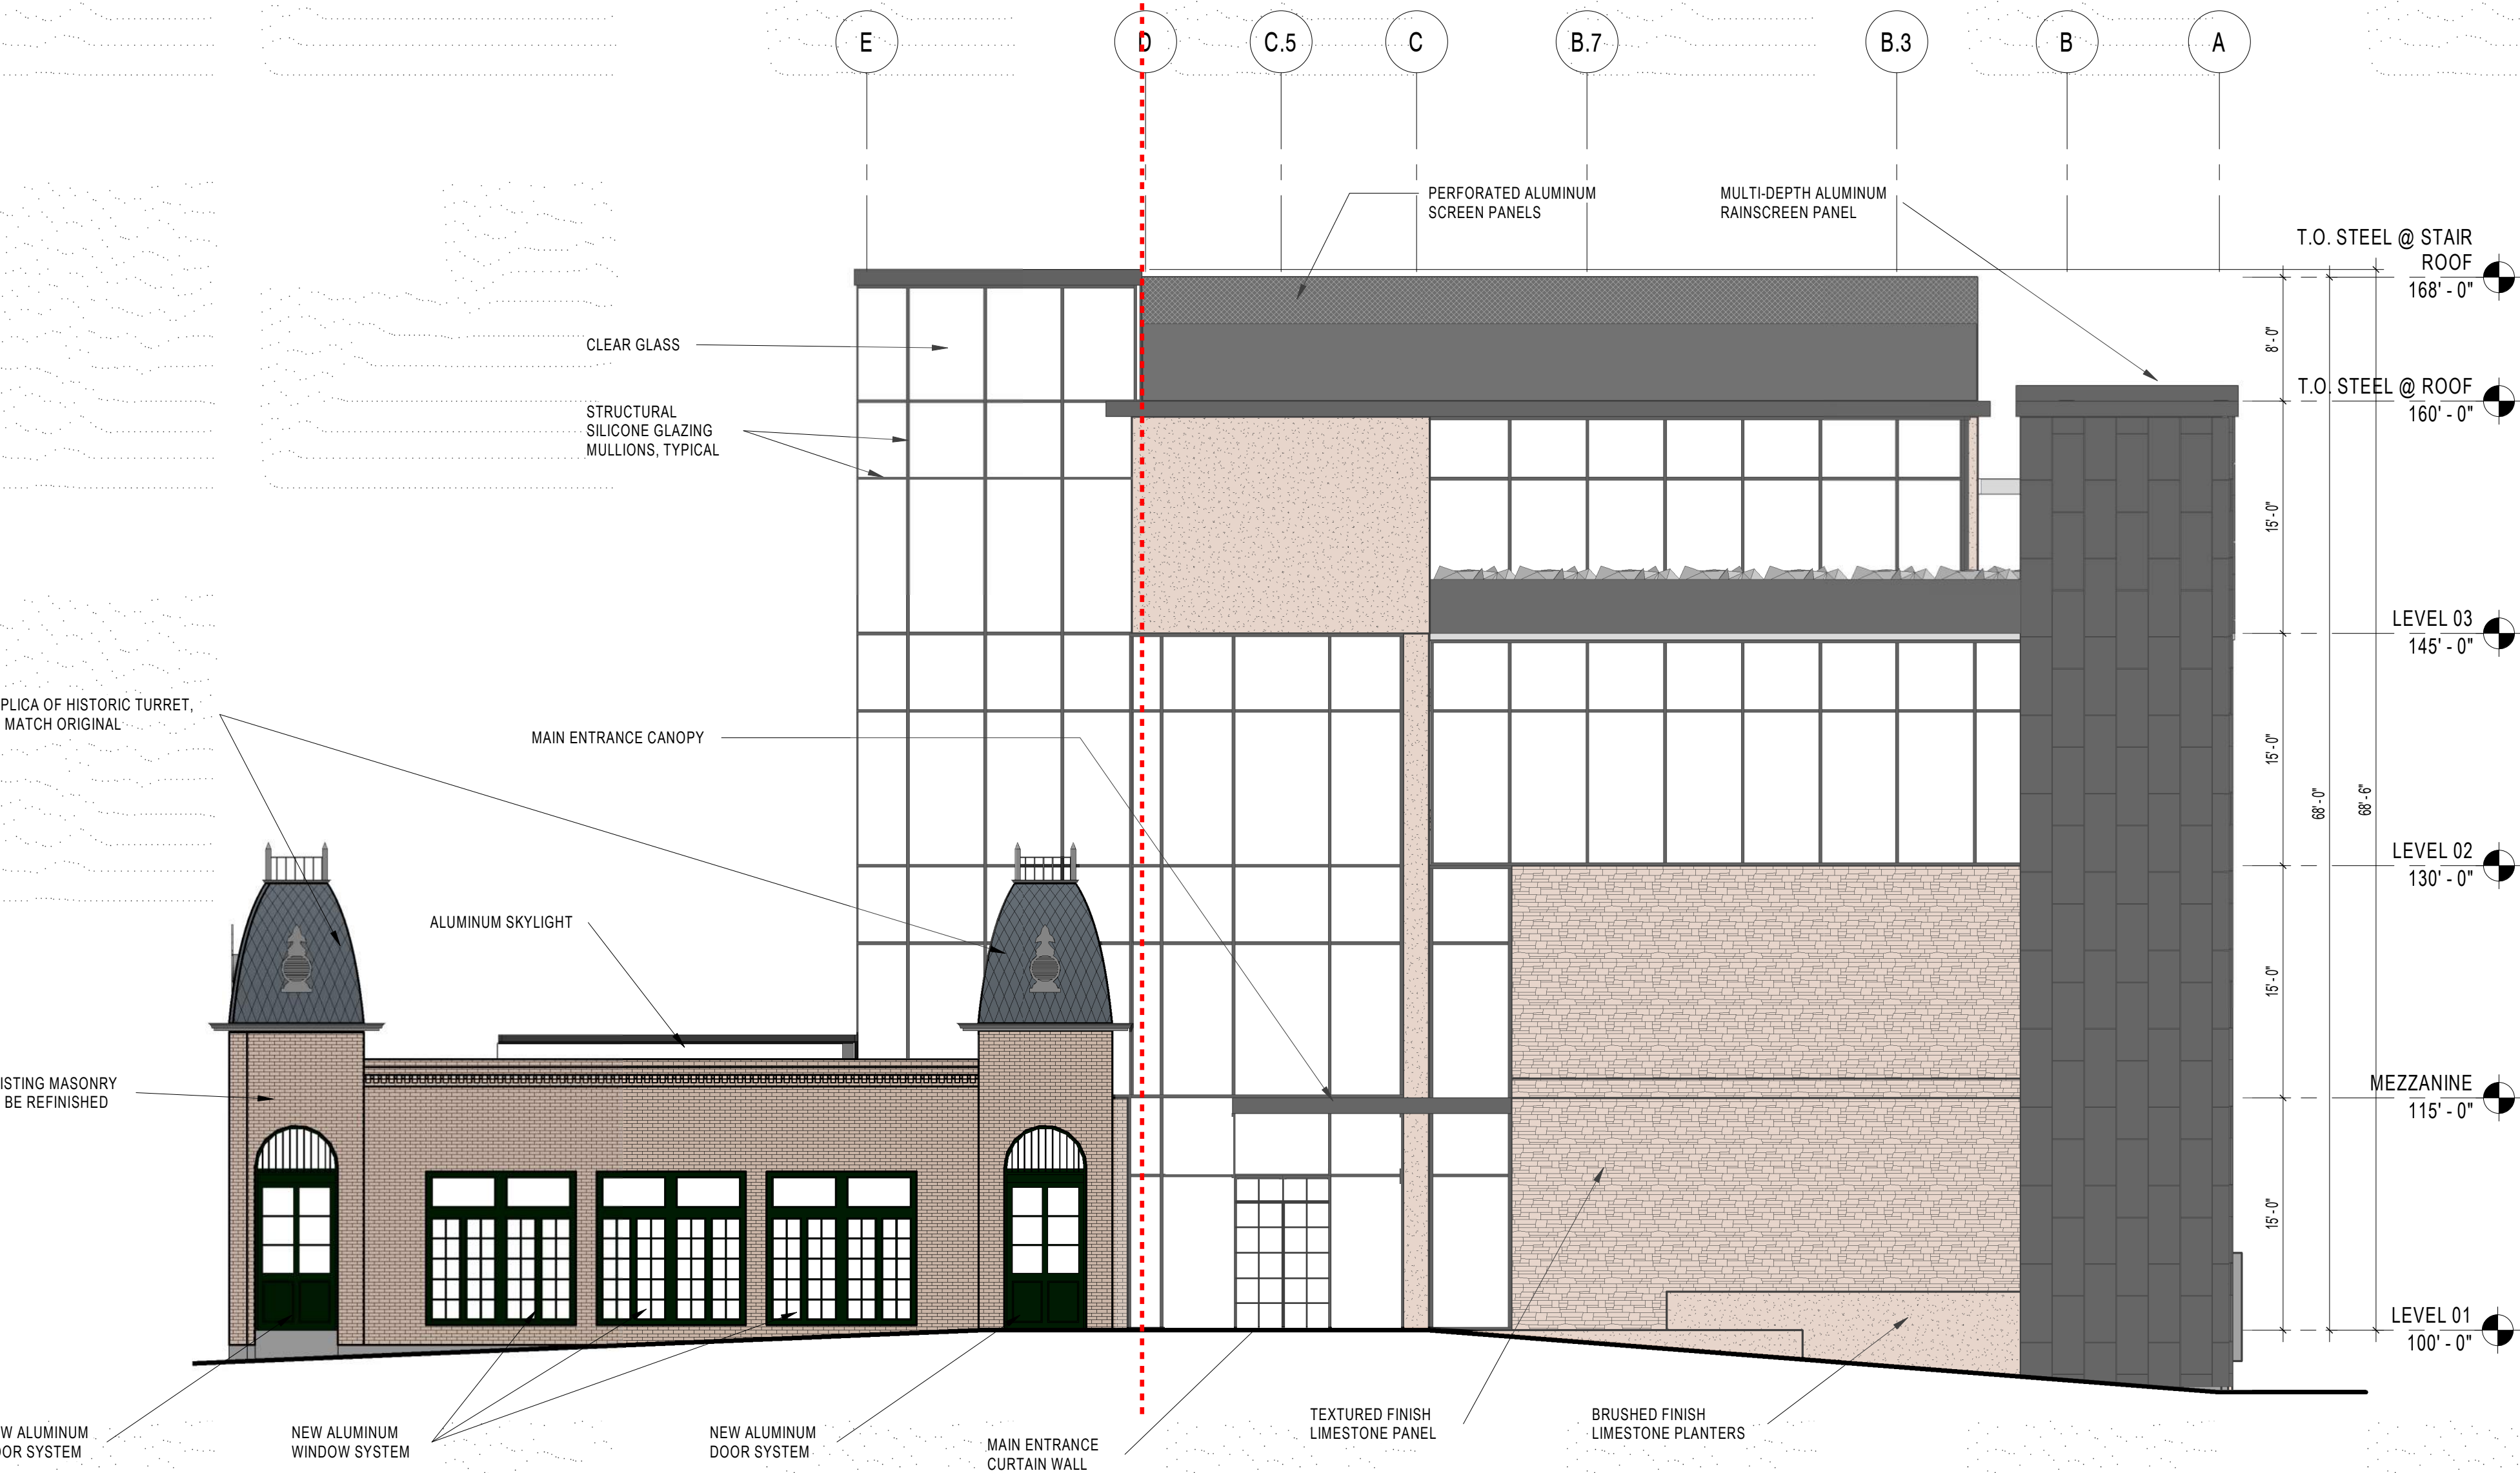

1 | BUILDING ELEVATION - WEST - PRESENTATION  
A6 | 1/8" = 1'-0"



Office: Barton Oaks Plaza Four  
901 MoPac Expy South, Suite 180  
Austin, TX 78746  
p 512.391.1932  
f 512.231.0816

Project Team:  
Historic Preservation: Heimsath Architects  
2104 Greenwood Ave  
Austin, TX 78723  
512.478.1621  
COA: Ben Heimsath  
Structural Engineer: Structures  
4408 Burnet Rd  
Austin, TX 78756  
512.499.0919  
COA: Nikki Montoya  
MEP Engineer: H2M0  
6000 H-10 West, Suite 1002  
San Antonio, TX 78230  
210.525.0220  
COA: Mehdi Mirmomeni  
Civil Engineer: Garza EMC  
7708 Rialto Blvd, Suite 125  
Austin, TX 78735  
512.298.3284  
COA: Bryant Bell  
Fire Protection & Life Safety Services Consultant: ACS Group  
3800 N. Lamar Blvd, Suite 200  
Austin, TX 78756  
512.564.9931  
COA: Gage Wallett  
Building Envelope Consultant: WJE  
9511 North Lake Creek Parkway  
Austin, TX 78717  
512.257.4800  
COA: Ryan Jones  
Landscape Architect: Studio 1619  
355 W. Liberty, Suite 100  
Round Rock, TX 78664  
512.534.8680  
COA: Brent Bator  
AVIT Security & Acoustic Consultant: DataCom Design Group  
9111 Jollyville Road, Suite 290  
Austin, TX 78759  
512.478.8001  
COA: Kevin Hamlin

Professional Seal:  
THIS DOCUMENT IS RELEASED FOR THE PURPOSE OF  
**INTERIM REVIEW ONLY**  
LUMA JAFFAR, AIA  
TEXAS LICENSE NO. 18603  
THE DRAWING SHALL NOT BE USED FOR REGULATORY APPROVAL, PERMITTING, OR CONSTRUCTION.

Architect COA: Luma Jaffar, AIA



Site Development Plan  
**State Bar of Texas  
Events and Education  
Center**  
1415 Lavaca St, Austin, TX 78701

The Professional Engineer's seal used in this sheet applies only to the materials and items shown on this sheet. All drawings, specifications and other documents of building the State Bar of Texas are subject to the approval of the State Bar of Texas. The Professional Engineer's seal is not to be used for any other purpose or project without the written consent of the engineer.

No.	Description	Date

Sheet Title:

**BUILDING ELEVATIONS**

Project Number: 2022074  
Version: 02  
NE  
Issue Date: 11/01/2023

Sheet Number: **A6**





Rendering