



1 WEST FACADE
N.T.S.



2 SOUTH WEST BIRDS EYE
N.T.S.



3 NORTH FACADE
N.T.S.



4 SOUTH FACADE
N.T.S.

FOR REVIEW ONLY
NOT FOR
CONSTRUCTION
OR PERMITTING

SEAL / SIGNATURE

REVISION HISTORY

△ ISSUE DATE

PROJECT NAME

Loudmouth
Restaurant

1209 Rosewood Ave,
Austin, Travis County, TX

PROJECT NUMBER
23013

DRAWN: ER CHECKED: CC

EXISTING CONDITIONS



1 NORTHWEST FACADE
N.T.S.



2 WEST FACADE
N.T.S.



3 SOUTH FACADE
N.T.S.



4 NORTH FACADE
N.T.S.

FOR REVIEW ONLY
NOT FOR
CONSTRUCTION
OR PERMITTING

SEAL / SIGNATURE

REVISION HISTORY

△ ISSUE DATE

PROJECT NAME

Loudmouth
Restaurant

1209 Rosewood Ave,
Austin, Travis County, TX

PROJECT NUMBER
23013

DRAWN: ER CHECKED: CC

DESIGN INTENT



1 GARDEN ENTRY
N.T.S.



2 GARDEN AREA
N.T.S.



3 GARDEN AREA
N.T.S.



4 GARDEN AREA
N.T.S.

FOR REVIEW ONLY
NOT FOR
CONSTRUCTION
OR PERMITTING

SEAL / SIGNATURE

REVISION HISTORY

ISSUE

DATE

PROJECT NAME

Loudmouth
Restaurant


1209 Rosewood Ave,
Austin, Travis County, TX

PROJECT NUMBER

23013

DRAWN: ER CHECKED: CC

DESIGN INTENT

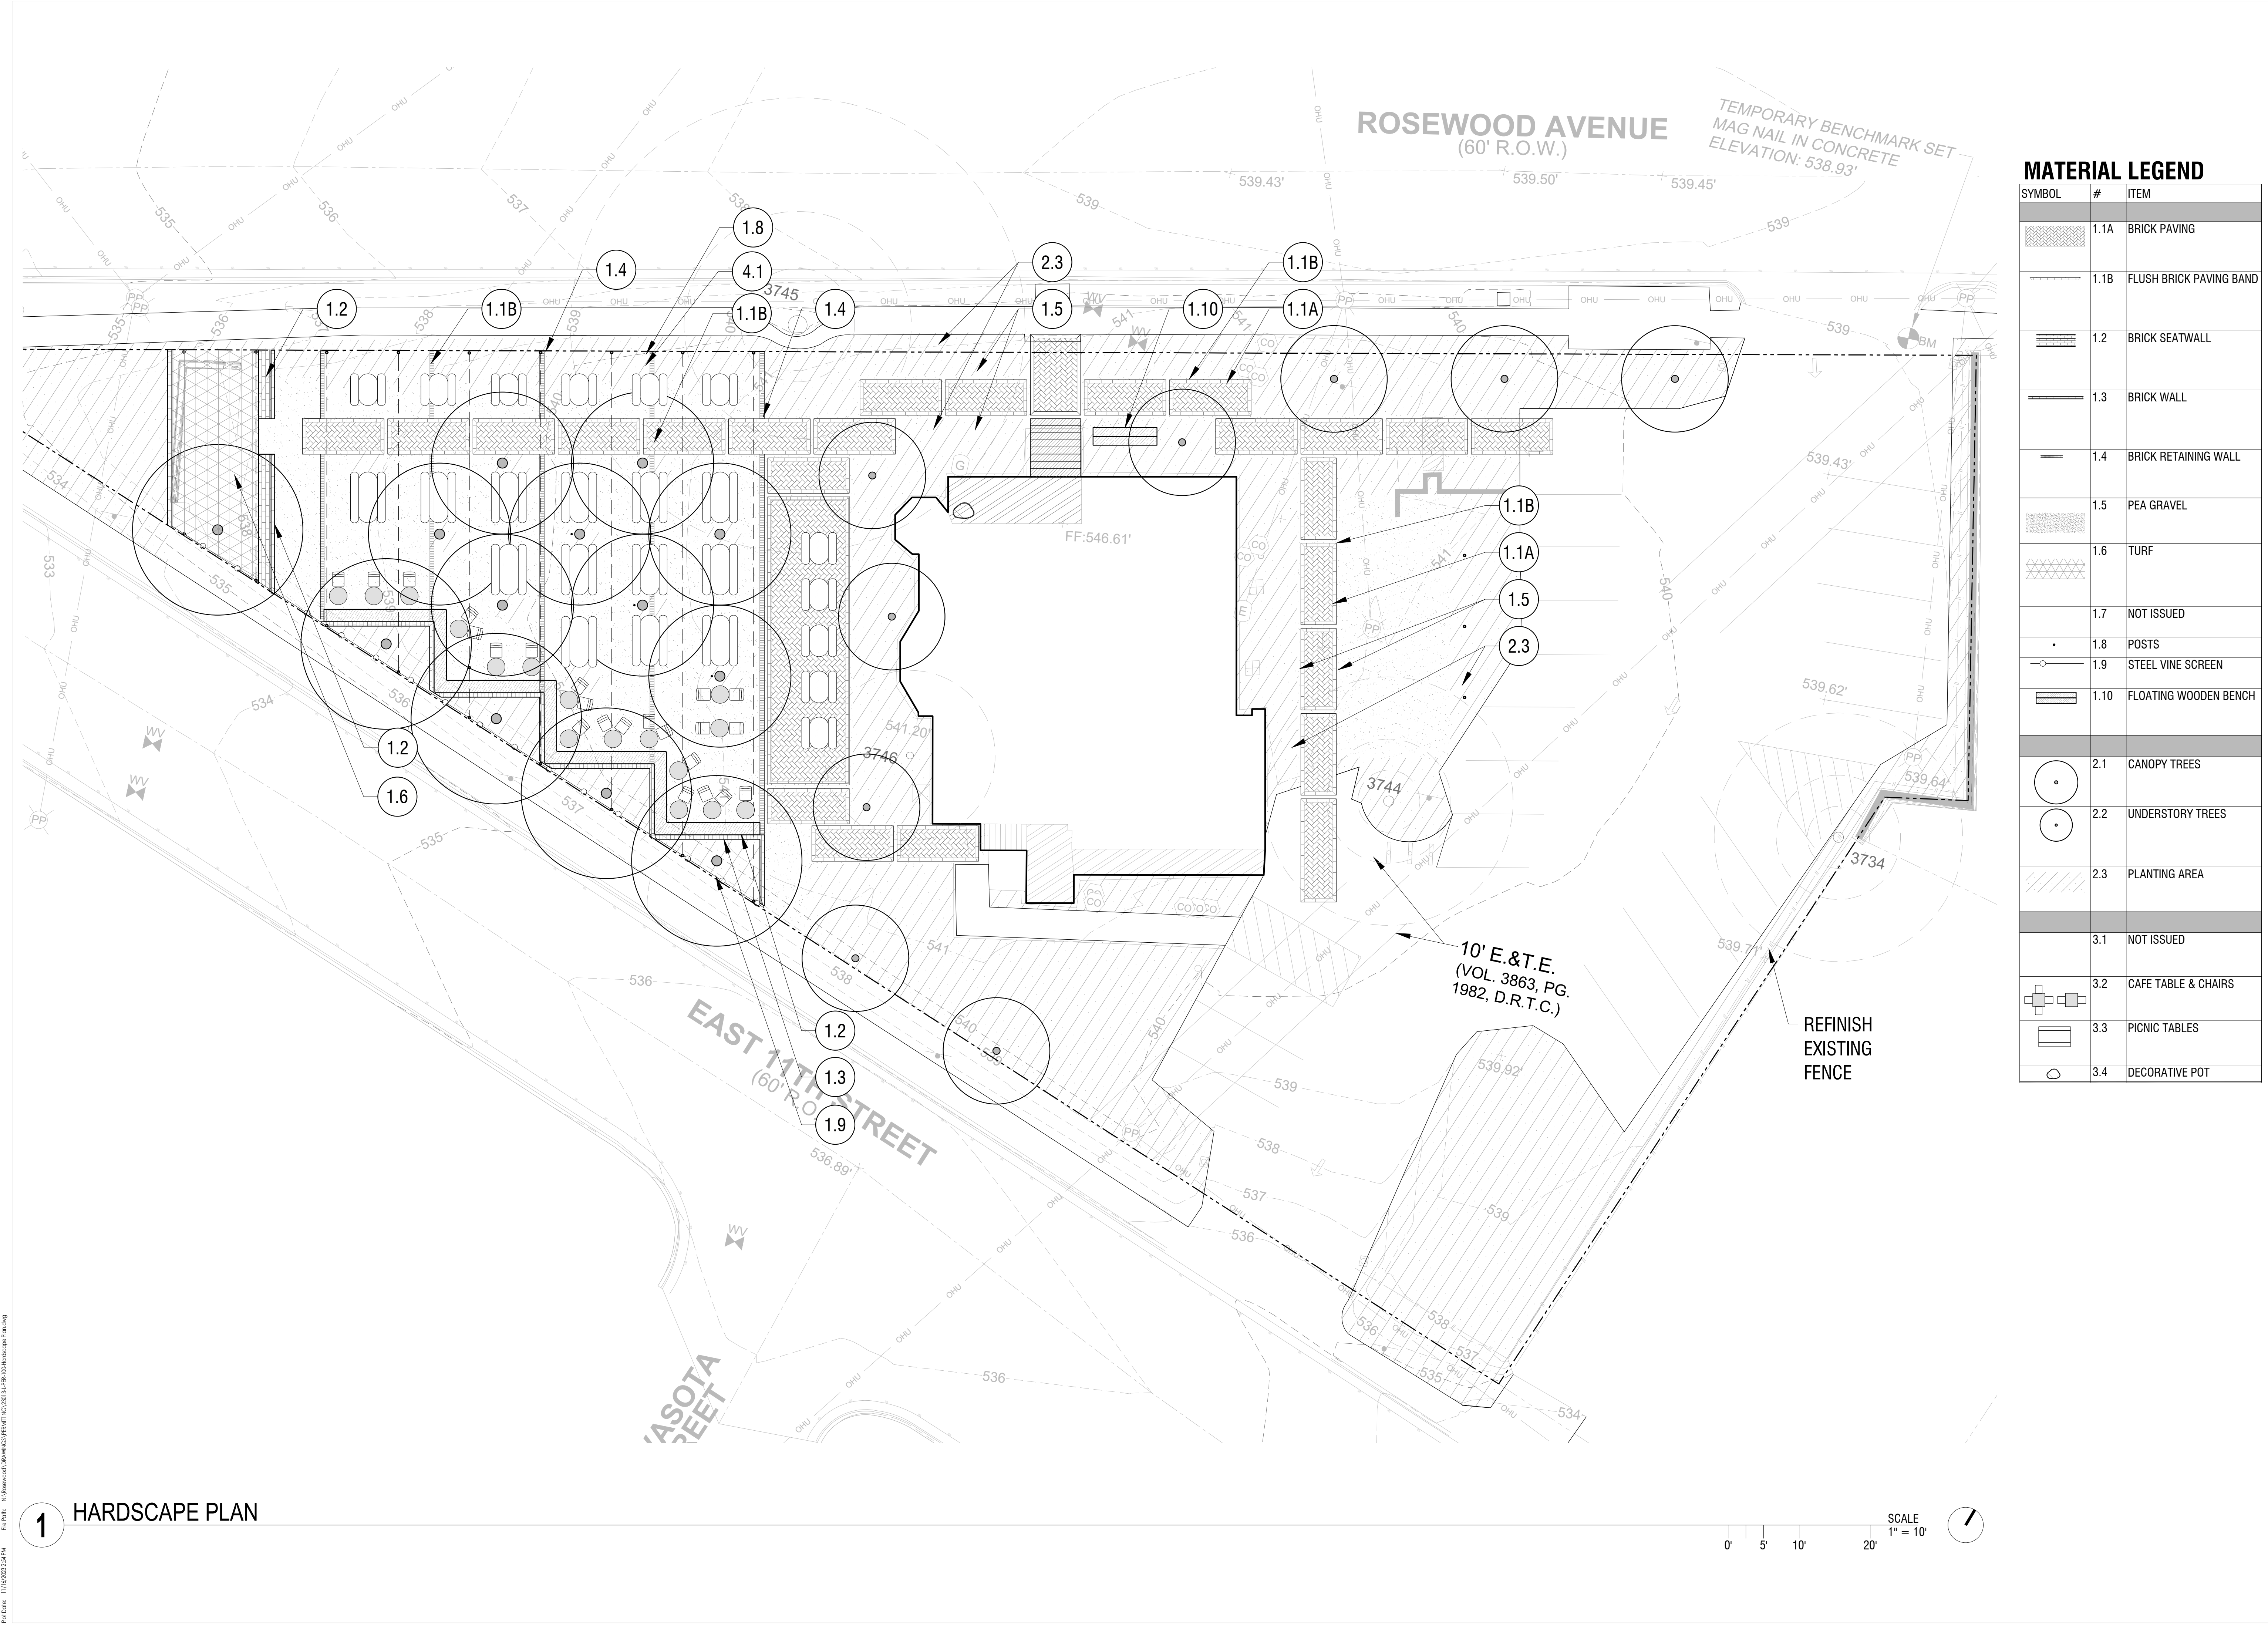

Revised: 11/14/2023 2:24 PM
File Path: N:\Rosewood\3863\PG1982\1982.LWP
By: J. Anderson