



SIXTH STREET HISTORIC DISTRICT
REVITALIZATION

209 E 6TH STREET


209 E 6TH ST.
200 BLOCK

PROPERTY SUMMARY:

ADDRESS:	209 E 6TH STREET
CURRENT USE:	VACANT
1975 NHRP SURVEY:	CONTRIBUTING
2022 MACROSTIE SURVEY:	CONTRIBUTING
HISTORIC DESIGNATION:	CoA HISTORIC LANDMARK <i>Morley Brothers Drug Store</i>
DATE BUILT:	1874/1898



SITE PLAN

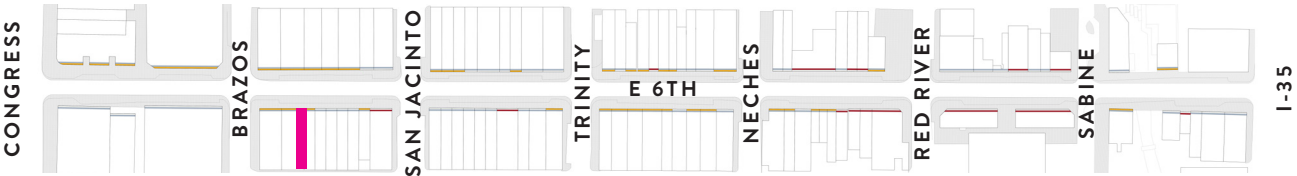


SIXTH STREET HISTORIC DISTRICT LEGEND



HISTORIC PHOTO (1956)



CURRENT PHOTOS (2022)

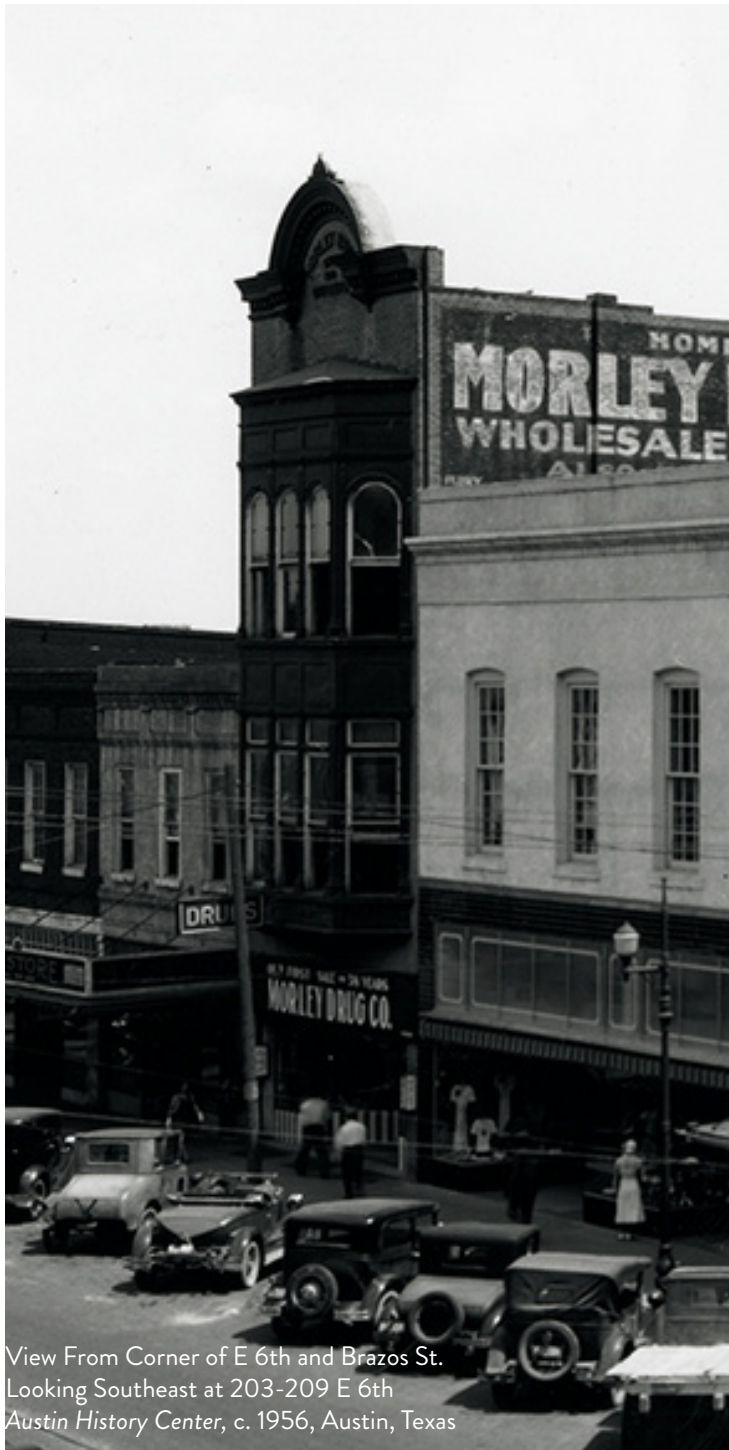

View From Corner of E 6th and Brazos St.
Looking Southeast at 203-209 E 6th
Austin History Center, c. 1956, Austin, Texas


HISTORIC PHOTO : 1930s




NORTH ELEVATION: EXISTING 2022




PROPOSED NORTH ELEVATION

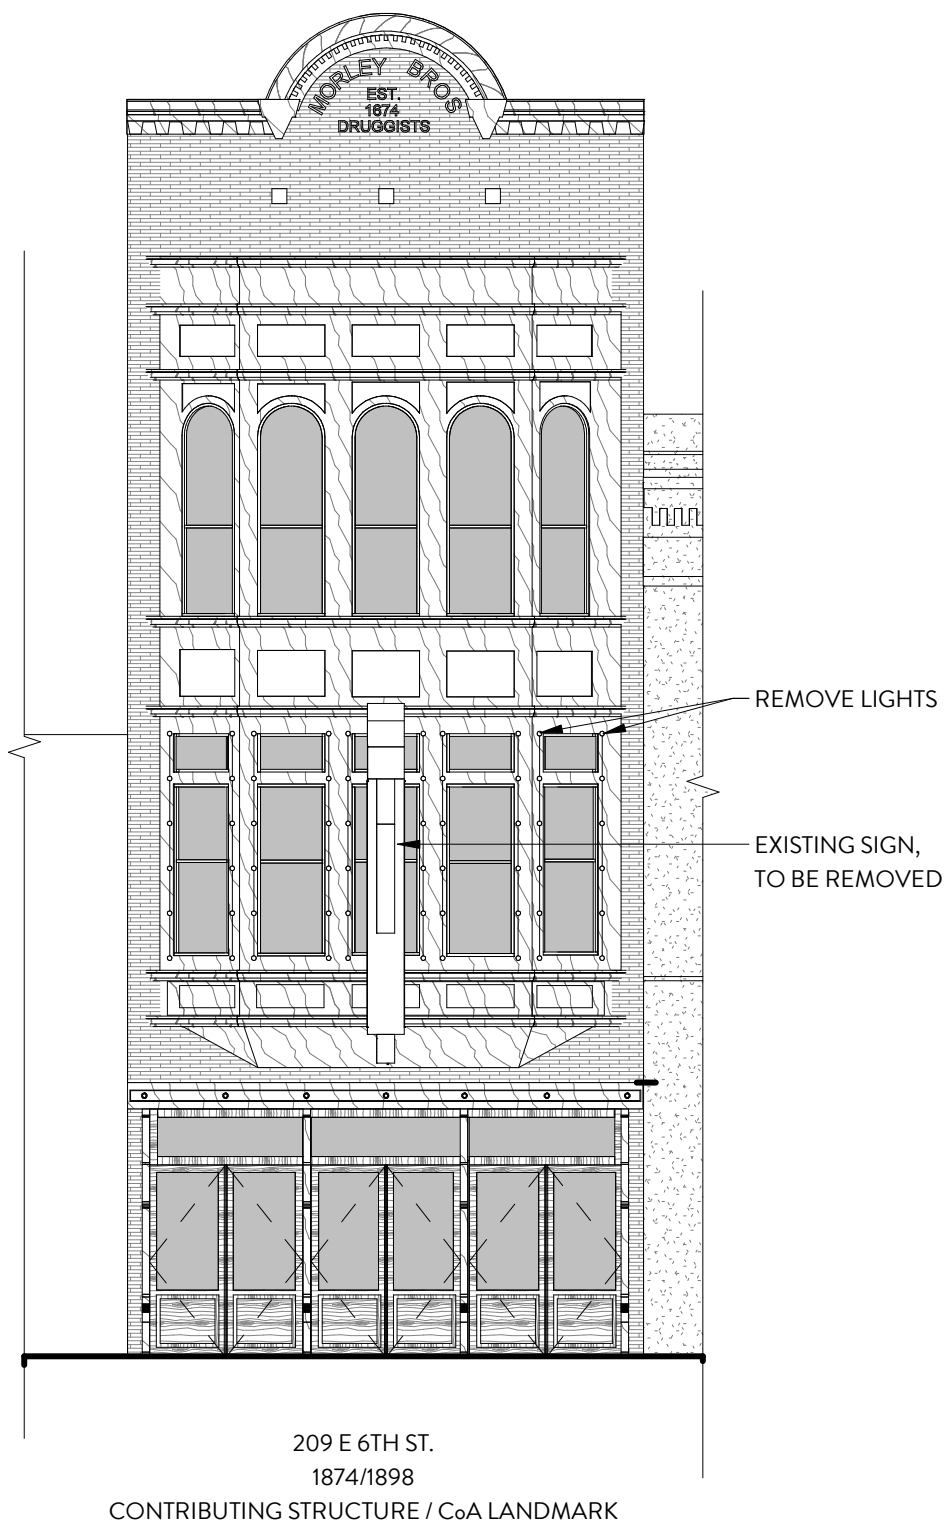



EXISTING ELEVATION

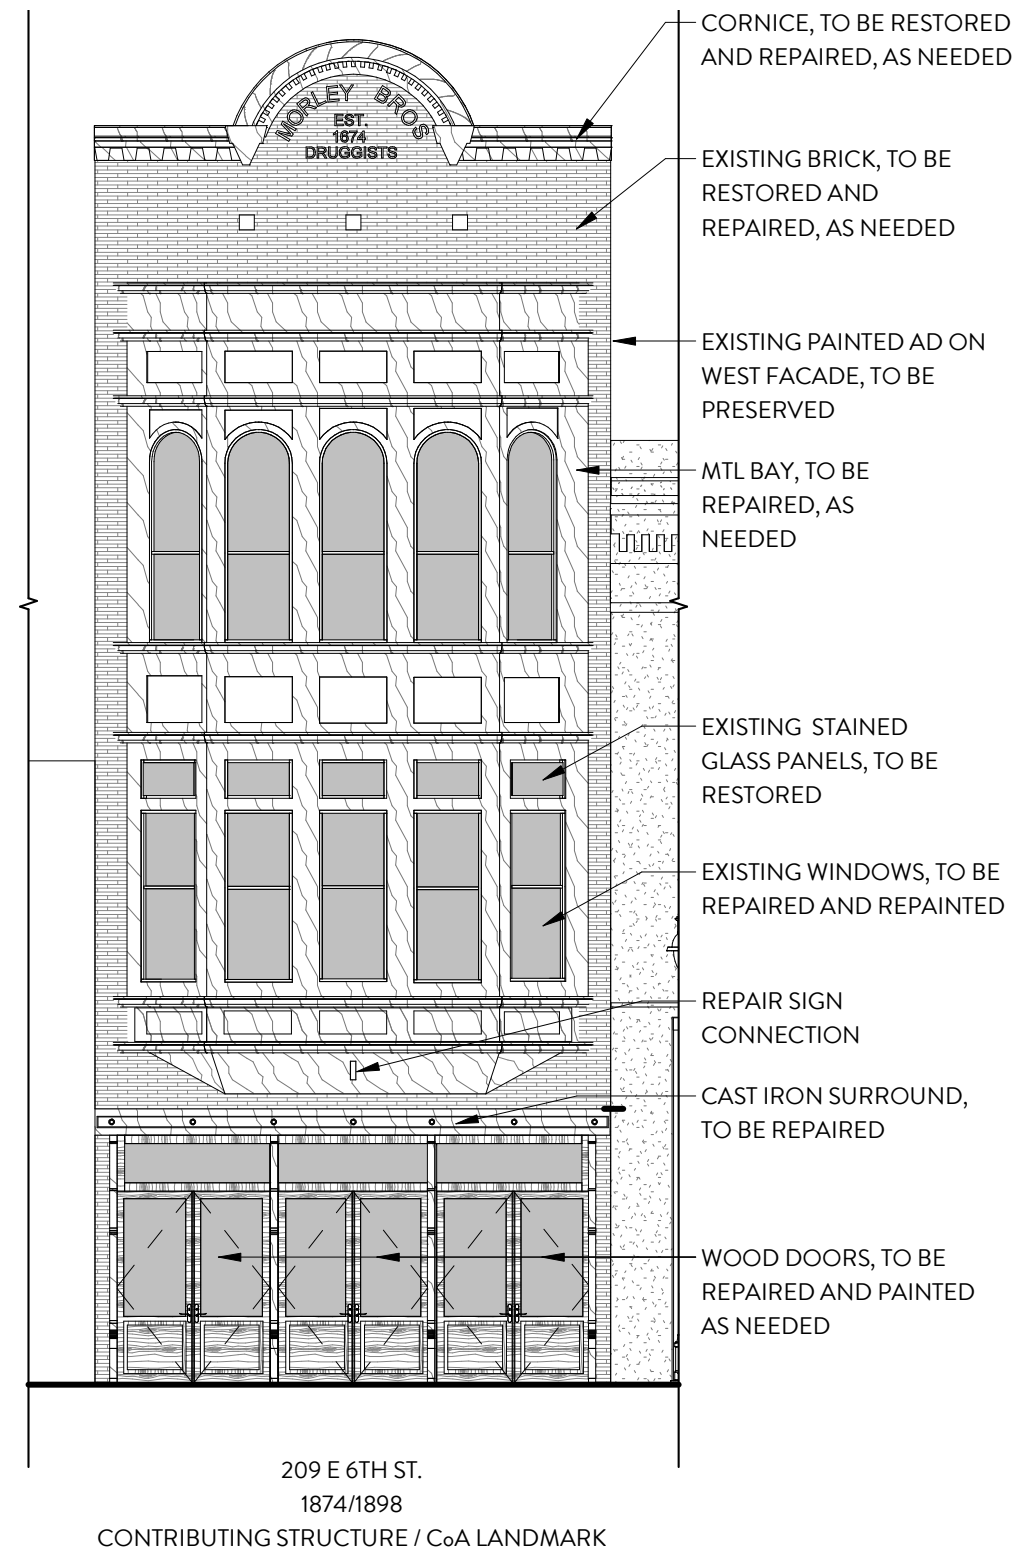



PROPOSED ELEVATION

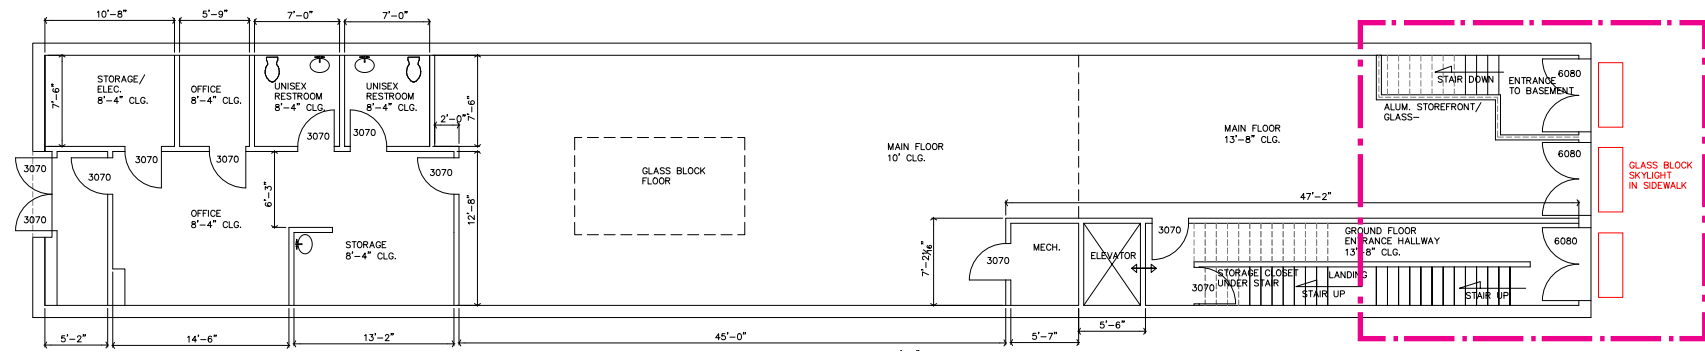

EXISTING FIRST FLOOR PLAN

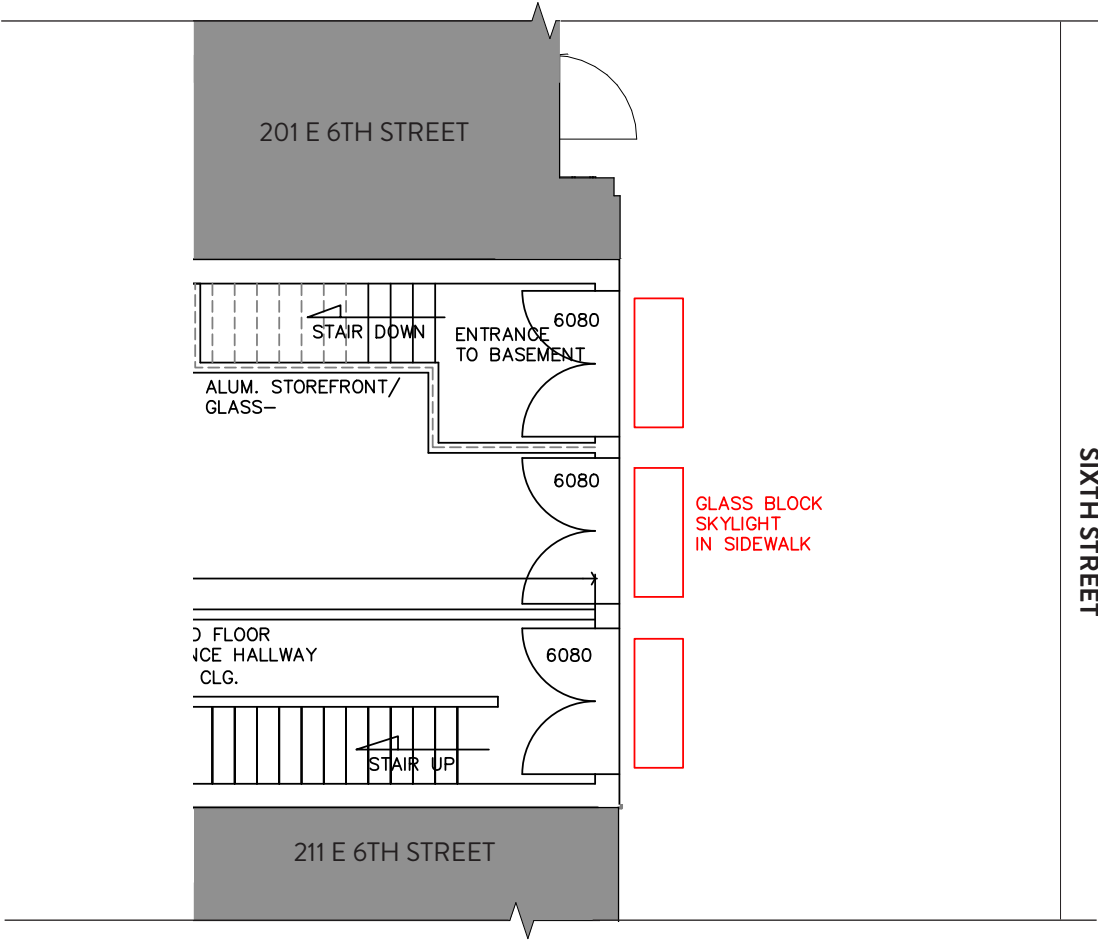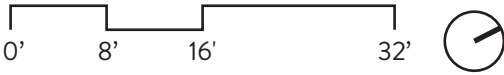

ENLARGED EXISTING FIRST FLOOR PLAN AT NORTH WALL

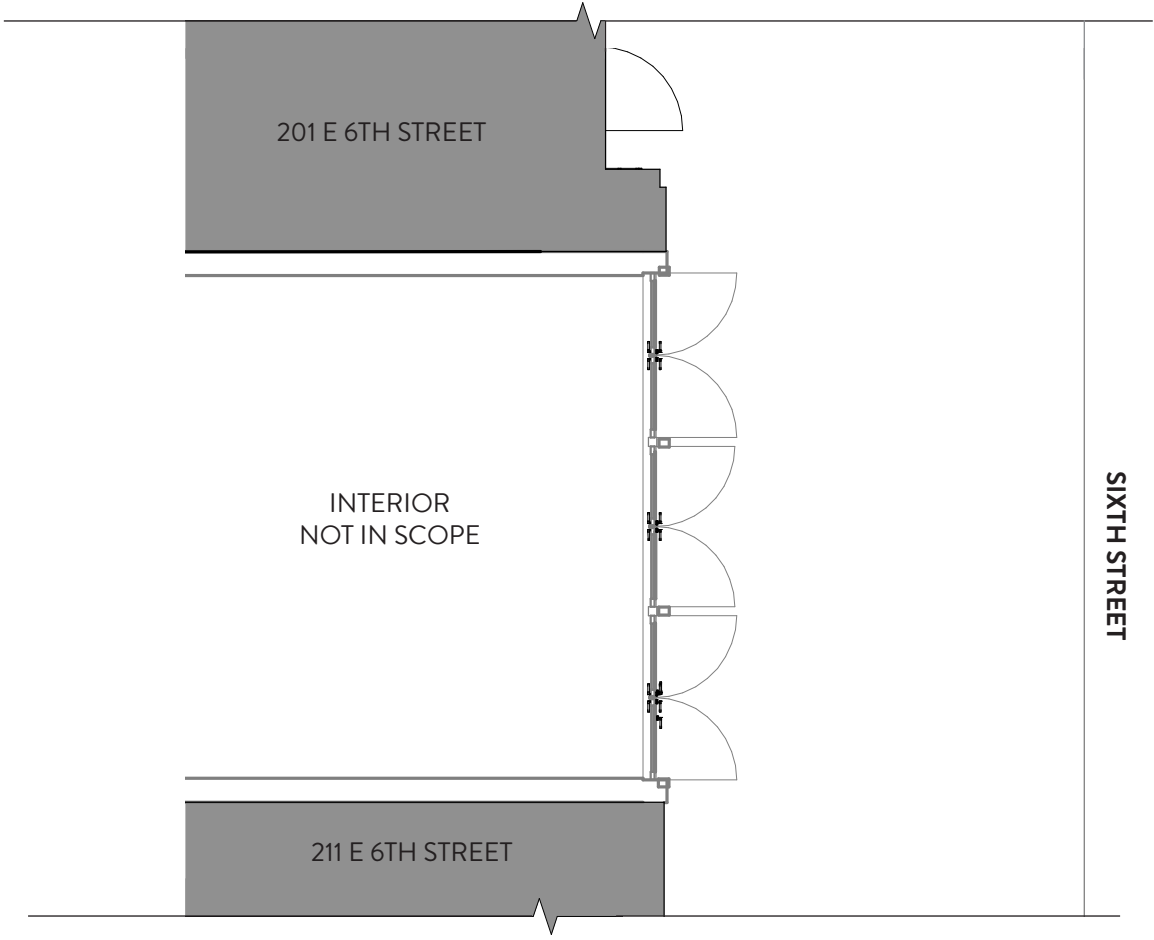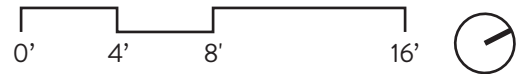

ENLARGED PROPOSED FIRST FLOOR PLAN AT NORTH WALL



LEGEND	
	TO BE DEMOLISHED
	EXISTING CONSTRUCTION
	PROPOSED CONSTRUCTION



